


Rhif y Cais / Application Number : C17/0107/19/LL

Cynllun lleoliad ar gyfer adnabod y safle yn unig. Dim i raddfa.
Location Plan for identification purposes only. Not to scale.

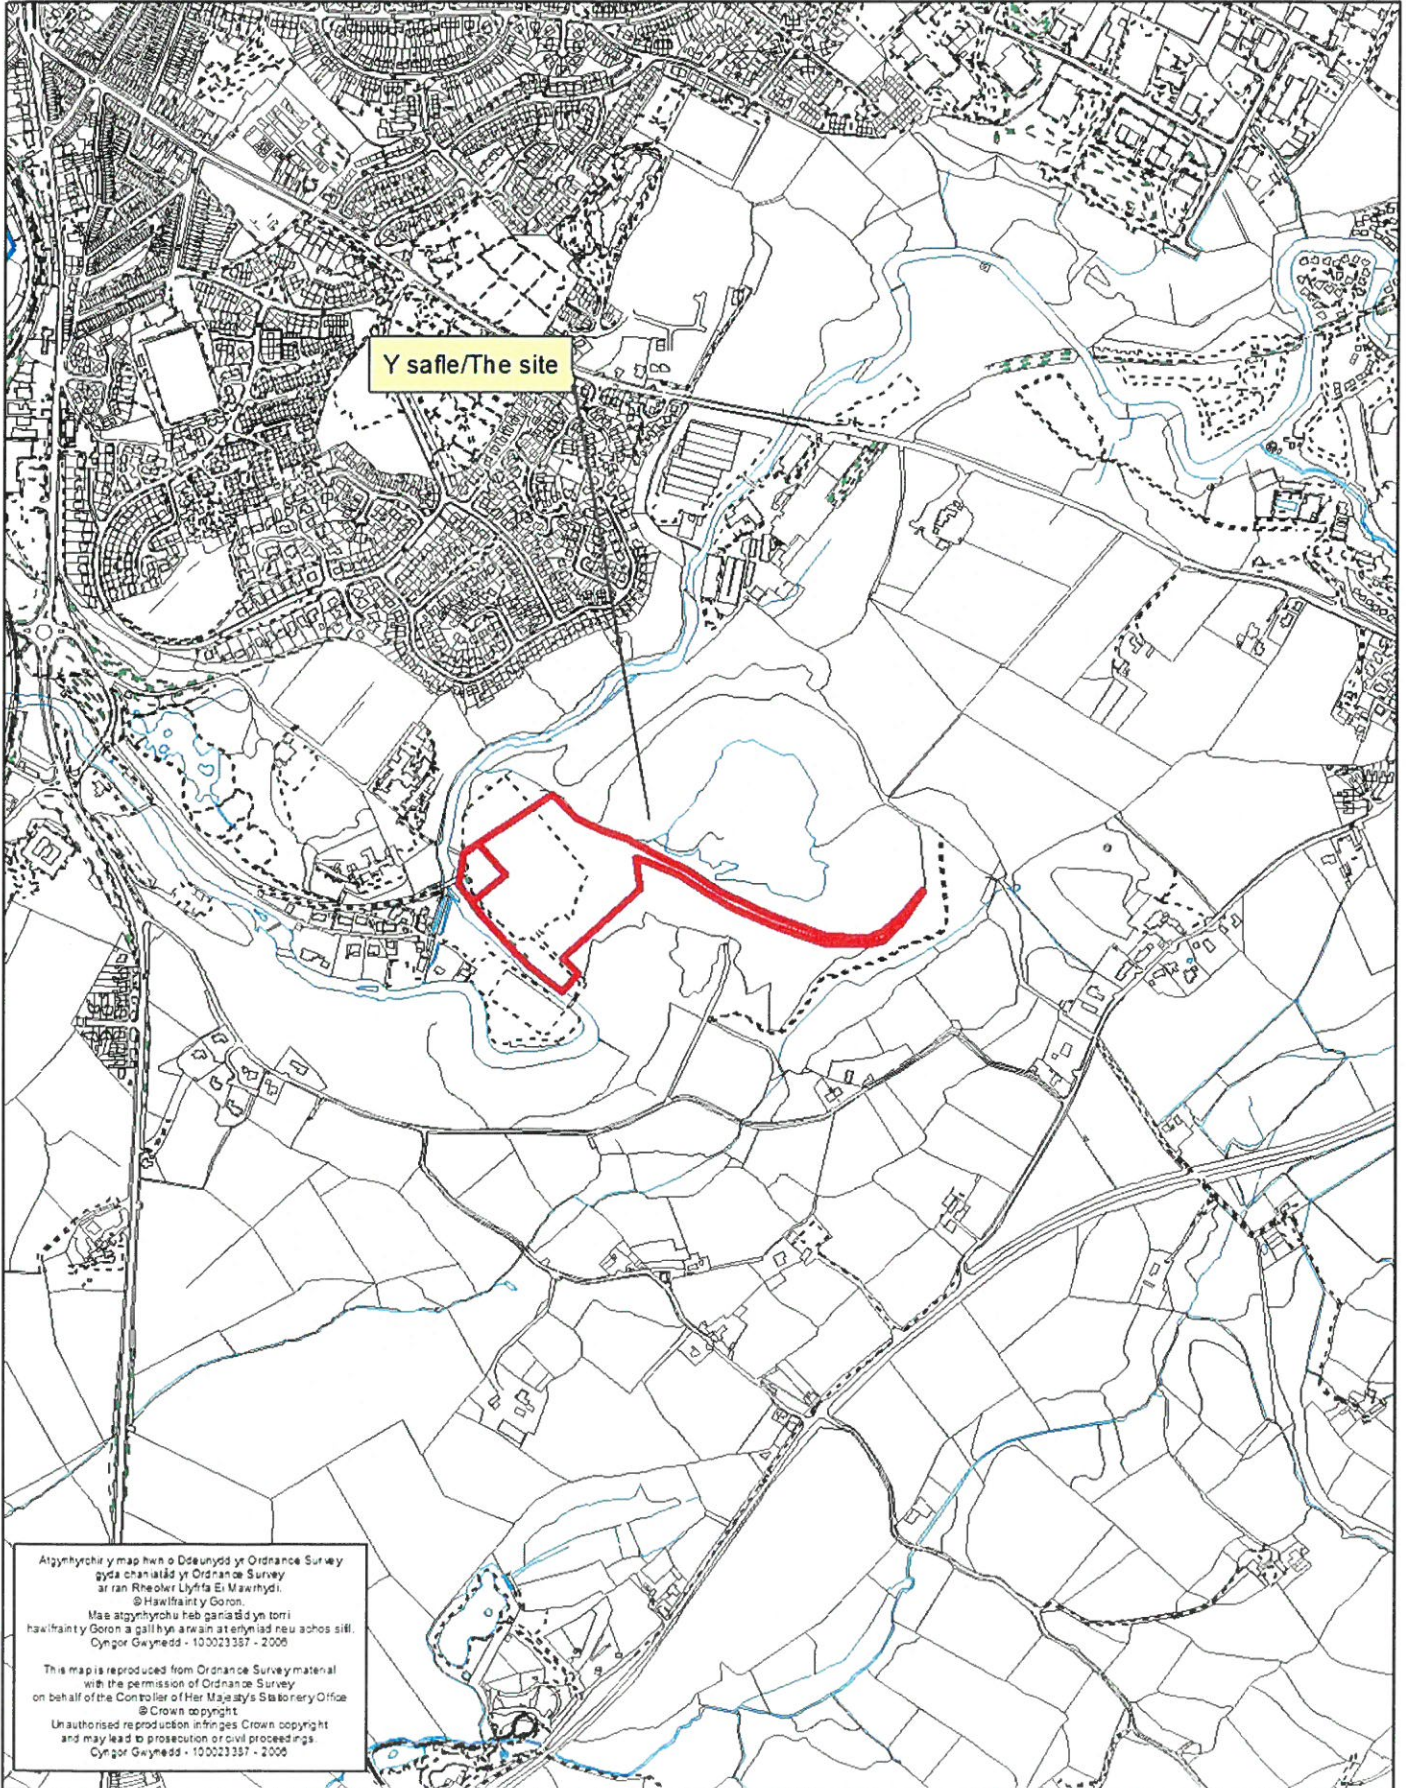

Atgynhychu y map hwn o Ddwydd yr Ordnance Survey
gyda chaniatâd yr Ordnance Survey
ar ran Rheolwr Llyfrfa Ei Mawrthdy.
© Hawlfraint y Goron.
Mae atgynhychu heb ganiatâd yn torri
hawlfraint y Goron a gall hysbysu arwain at enfydd neu achos sifil.
Cynllun Gwynedd - 10/2023/357 - 2006

This map is reproduced from Ordnance Survey material
with the permission of Ordnance Survey
on behalf of the Controller of Her Majesty's Stationery Office
© Crown copyright
Unauthorised reproduction infringes Crown copyright
and may lead to prosecution or civil proceedings.
Cynllun Gwynedd - 10/2023/357 - 2006

Egghad / Key:

- Planning Application Boundary
- Existing Right Of Way
- Safety Berm
- Proposed Surface Contour (2 m interval)

PLANNING APPLICATION

Drawn / Checked	Date	Issue / Description	By	For
	04 Dec 2016	Issued for planning	RNE	SWF
	03 Sep 2016	Pre-application consultation	RNE	SWF
	02 05/02/2016	Issued for information	RNE	SWF
	01 05/02/2016	Issued for comment	RNE	APCS




ENGINEERING WORKS AND USE OF LAND RELATING TO THE CONSTRUCTION OF THE PROPOSED CAERNARFON AND BONTNEWYDD BYPASS AND EXISTING MINERALS PERMISSION

Site Compound Plan

Prepared by / Prepared by:
RICHARDS MOOREHEAD LAING LTD
 55 Street Avenue, Bishops, St. Nicholas, LL21 4JF
 55 West Street, Bishop, Carmarthen, SA31 3JL, UK
 Tel: 01292 441999 Fax: 01292 441998 Email: info@rml.co.uk

Scale: 1:500 @ A1
 Date: Feb 2016
 Drawing No: RNE
 Project No: APCS
 Revision: 04

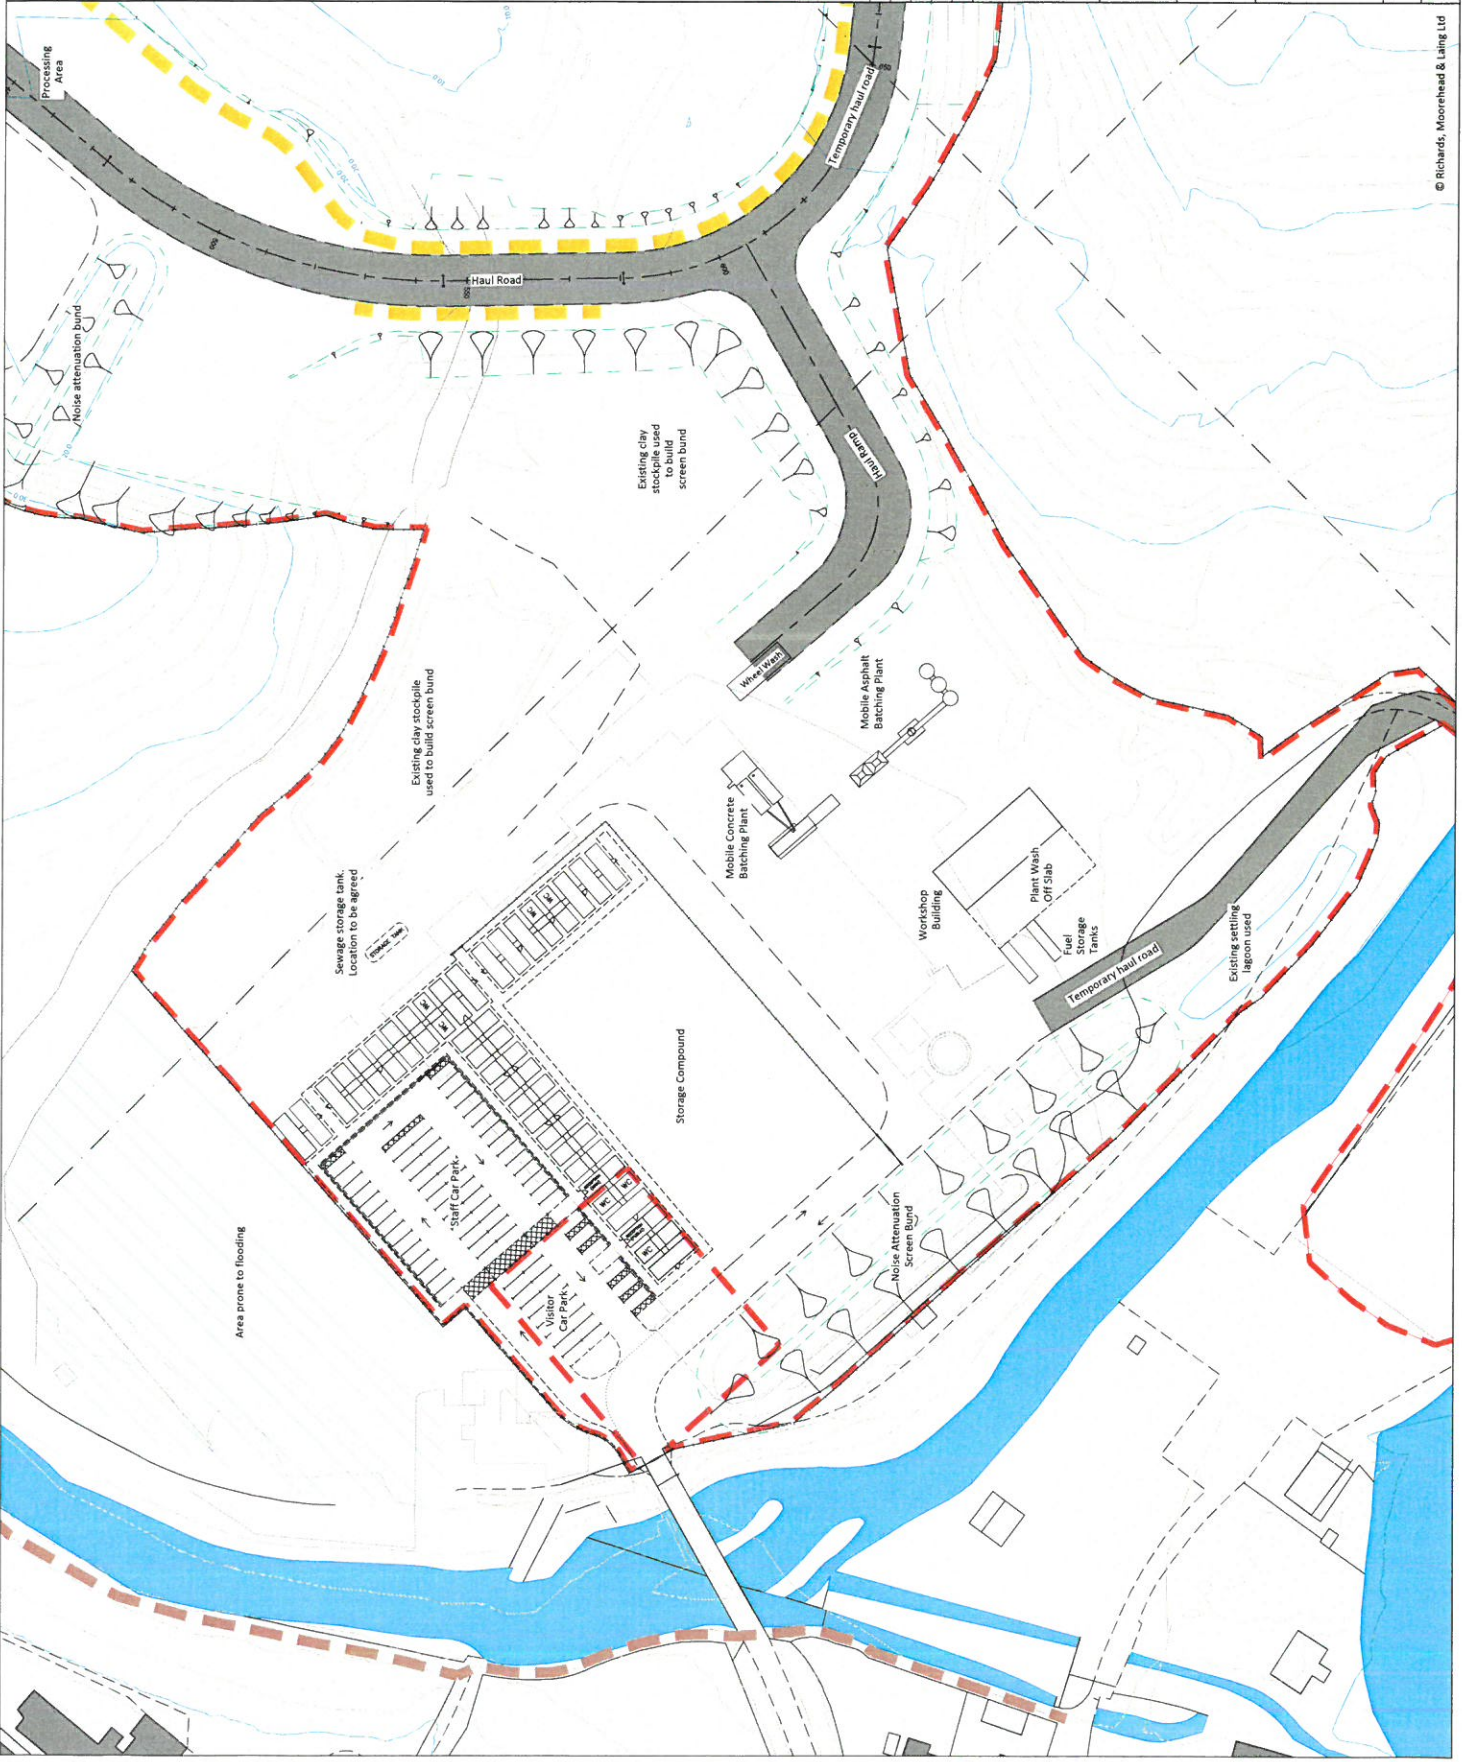



Legend

- Planning application boundary
- Land controlled by Hanson Aggregates PLC
- Associated planning permissions C15/0977/19/AL
- Existing building
- Permitted access points
- Underground services
- Overhead lines
- Public right of way
- Boundary - stone wall
- Boundary - hedgerow
- Trees and vegetation
- Terrain (existing contours at 2 m interval)
- Watercourse / Ditch
- Waterbody / Pond
- Feature of archaeological interest
- Trial Pit / Bore Hole
- Location of cross section

PLANNING APPLICATION

Date	Issued for planning	Ref	SWT
03 Dec 2016	Issued for planning	NAE	SWT
02 Sep 2016	PA application circulation	NAE	SWT
01 Oct 2016	Issued for comment	NAE	SWT





TEMPORARY USE OF LAND RELATING TO THE CONSTRUCTION OF THE PROPOSED CAERNARFON AND BONTNEWYDD BYPASS

Site Plan

Drawn by / Prepared by: **RICHARDS MOOREHEAD & LAING LTD**
 55 Stonecliffe, Rochdale, Greater Manchester, M23 1AF
 55 West Street, Rochdale, Greater Manchester, M23 1AF, UK
 Tel: 01627 544444 Fax: 01627 544444 Email: info@rml.co.uk

Date: 11.250 @ A1
 Date: Aug 2016
 Scale: 1:1,250 @ A1
 Drawing No: RNE
 Project No: APCS
 Drawing No: 3030 / 22
 Scale: 03

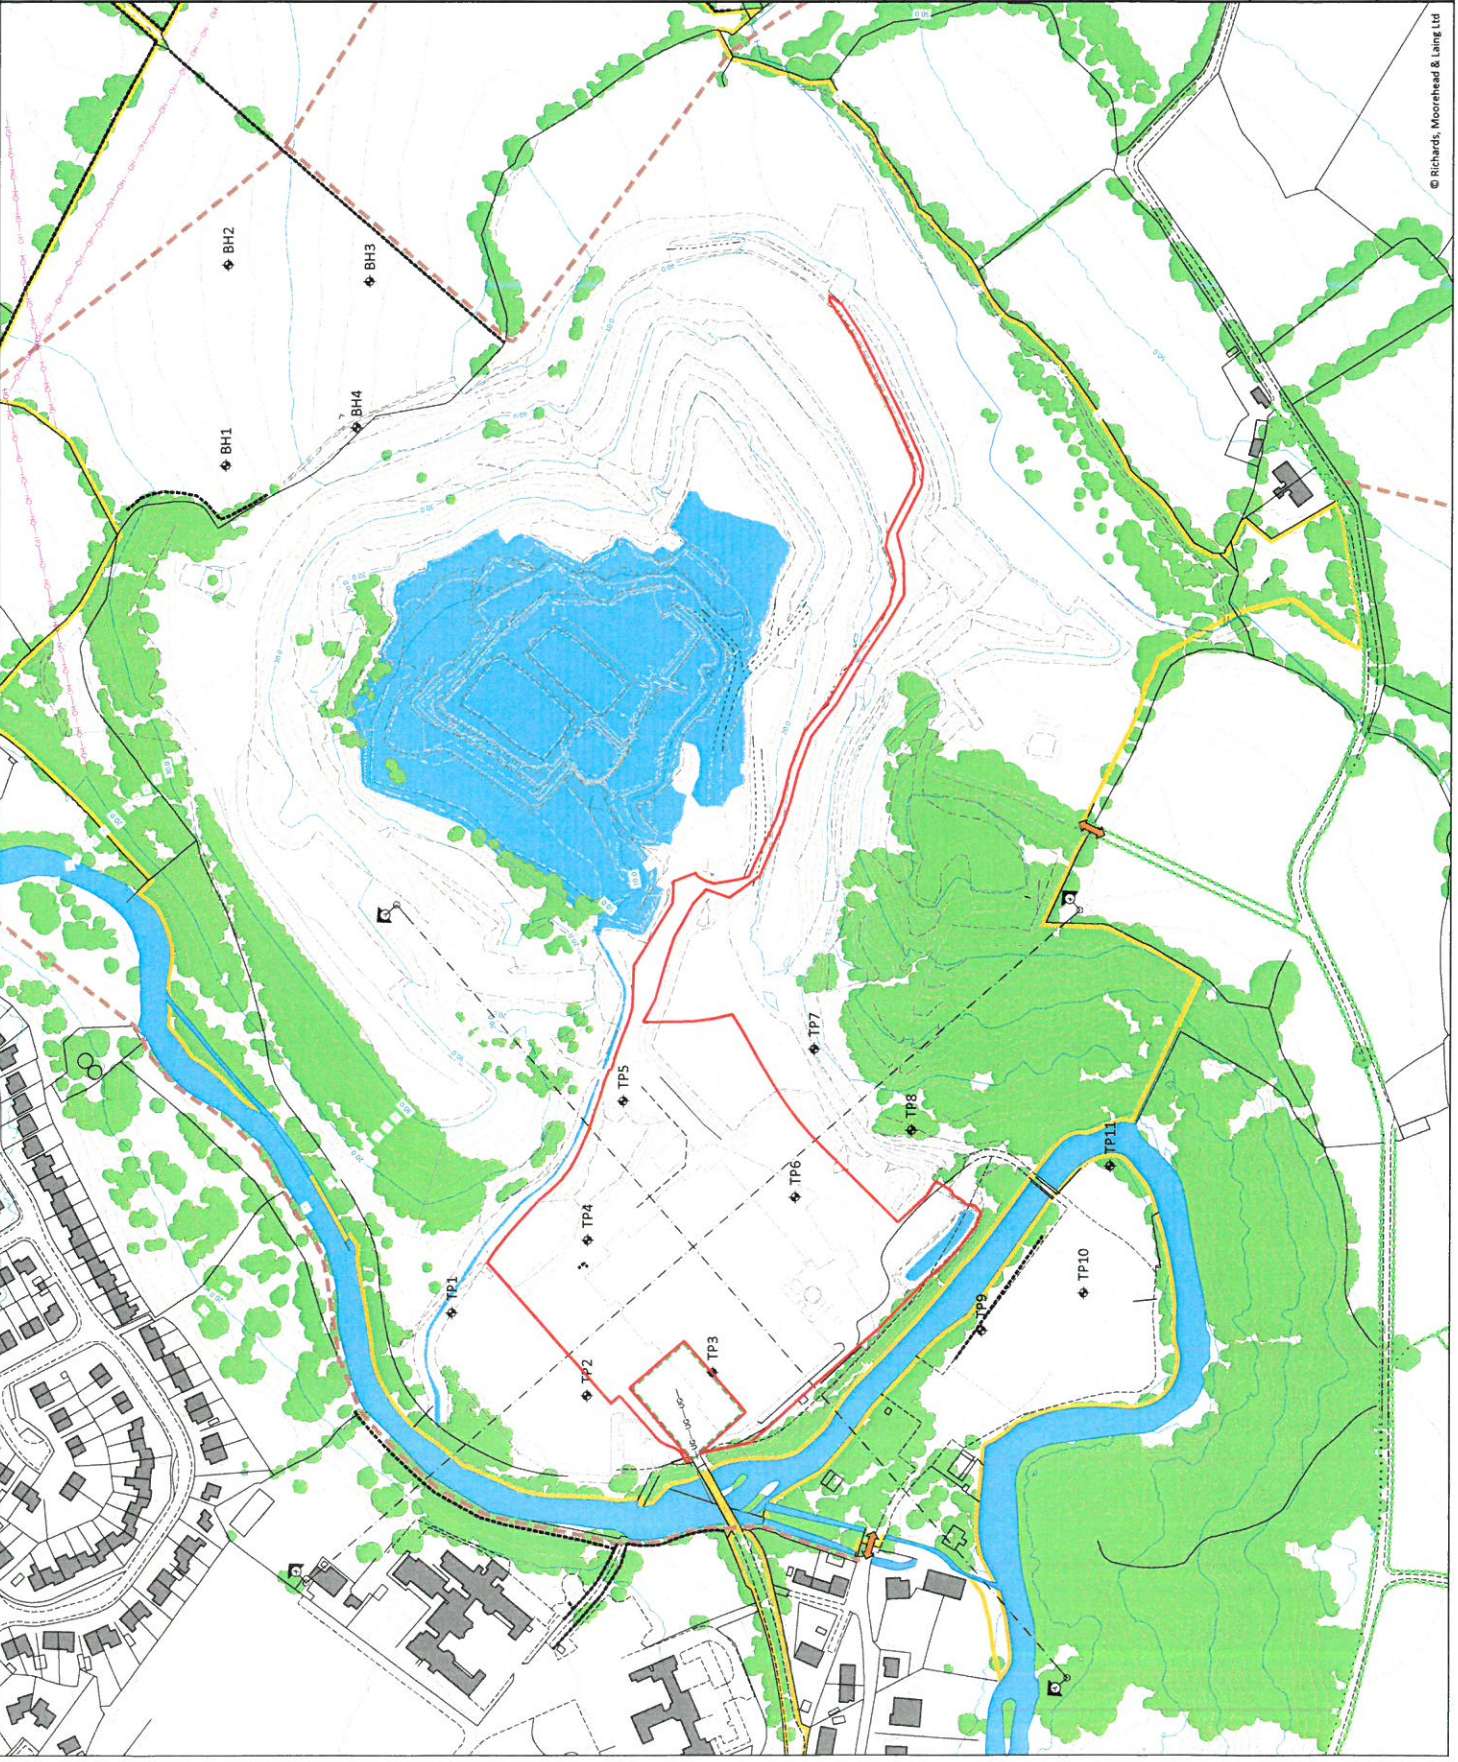

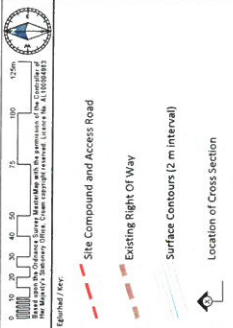

PLANNING APPLICATION

Rev	Date	Description	By	Checked
02	04/08/2016	Issued for planning	RNE	APCS
01	03/08/2016	Issued for comment	RNE	APCS






Drawn by / Prepared by: **TEMPORARY USE OF LAND RELATING TO THE CONSTRUCTION OF THE PROPOSED CAERNARFON AND BONTNEWYDD BYPASS**
 Title Number / Drawing Title: **3030 / 23**

Proposal Plan

Designed by / Prepared by: **RICHARDS MOOREHEAD & LAING LTD**
 55 Street View, Rhydolfa, St. Donat's, LL23 5AF, SA
 55 West Street, Trehafod, Denbighshire, LL23 5AA, UK
 Tel: 01248 862222 Fax: 01248 862223 Email: info@richardsmoorehead.co.uk

Gridref / Scale (A3)	Download / Date:	Drawn by:	RNE
11,250 @ A1	Aug 2016	Checked by:	APCS
Plot Number / Drawing number:		Author:	
3030 / 23		Version:	03

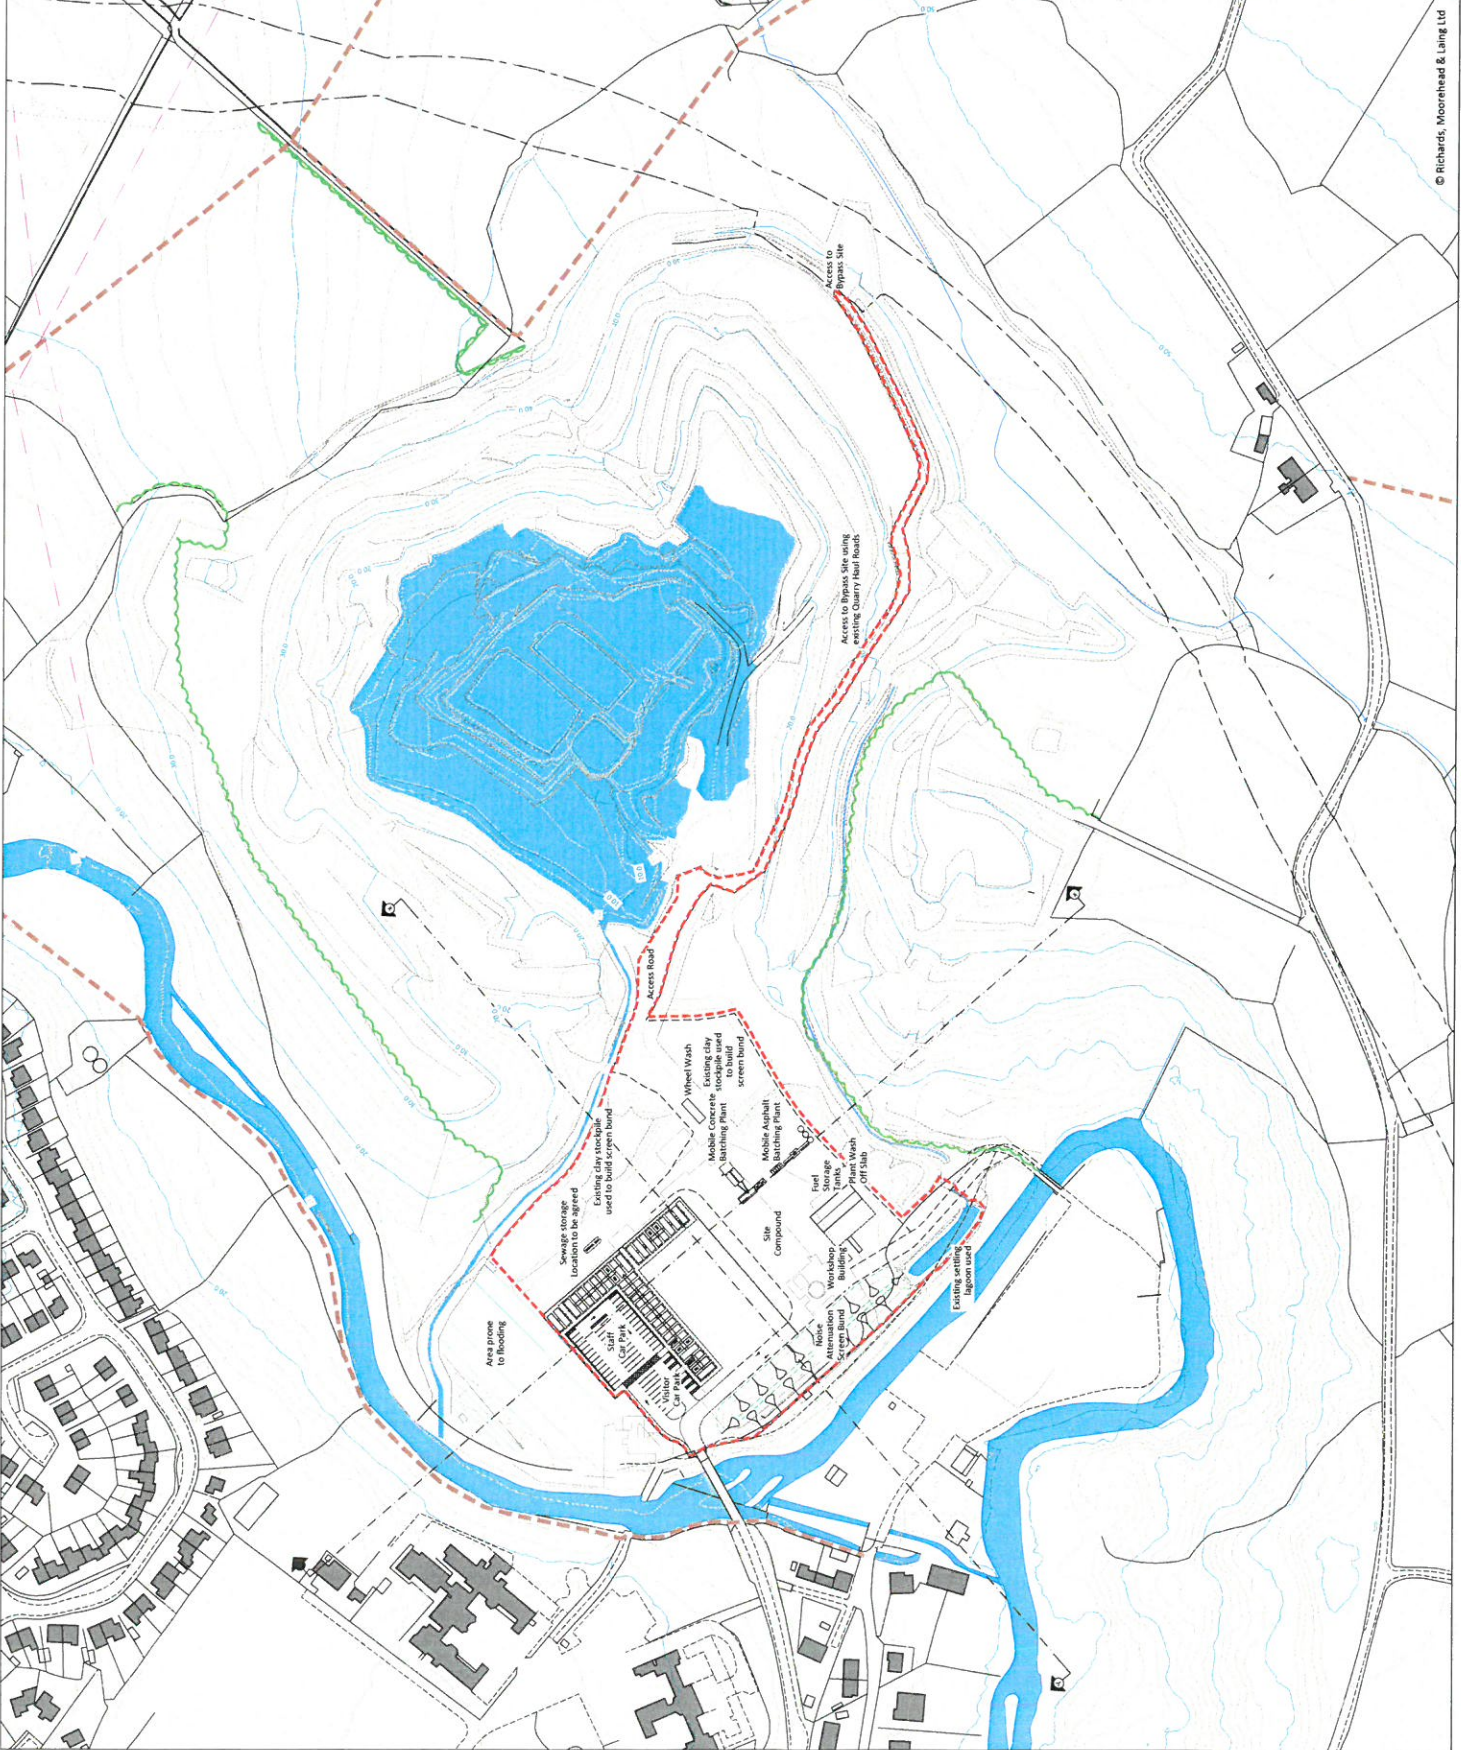

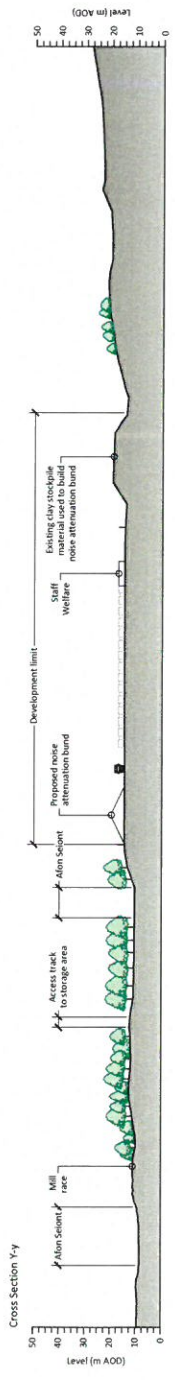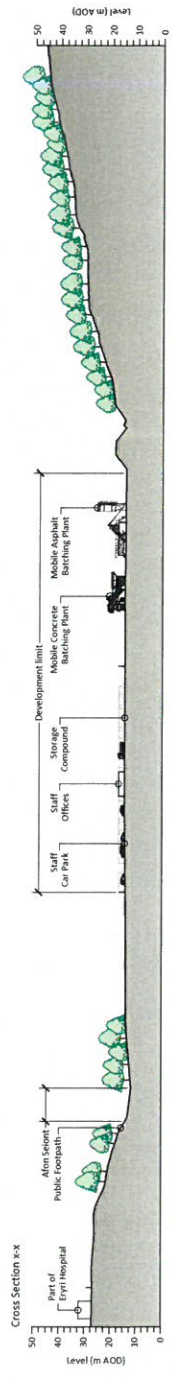

PLANNING APPLICATION

Rev	Date	Description	By	Checked
01	14/08/2016	Issue for planning	JBE	SWJ
02	14/08/2016	Pre application consultation	JBE	SWJ



TEMPORARY USE OF LAND RELATING TO THE CONSTRUCTION OF THE PROPOSED CAERNARFON AND BONTNEWYDD BYPASS


Site Sections

Prepared by: **RICHARDS MOOREHEAD LAING LTD**
 25 Westgate Street, Newport, Gwent, NP23 5TA
 Tel: 01493 634444 Fax: 01493 634445
 www.richardsmooreheadlaing.com


Scale: 1:1,000 @ A1	Date: Aug. 2016	Sheet No: RHE
Drawing No: 3030/24	Author: SWJ	Checker: [Signature]



Gable Elevation

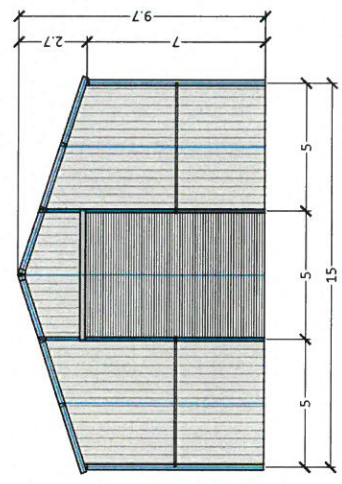


Side Elevation

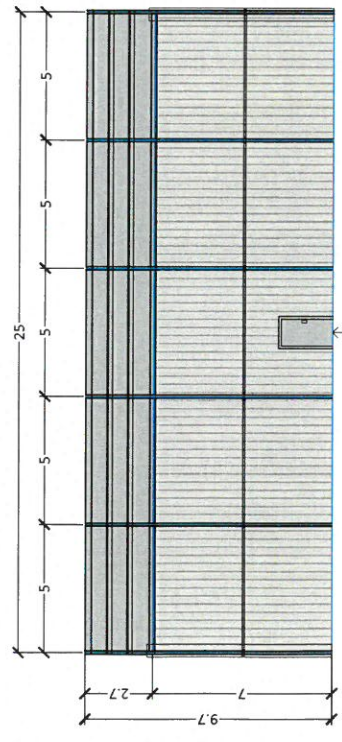

Pedestrian / Emergency Access

4.5 m wide Roller Shutter at each Gable End

Floor Plan

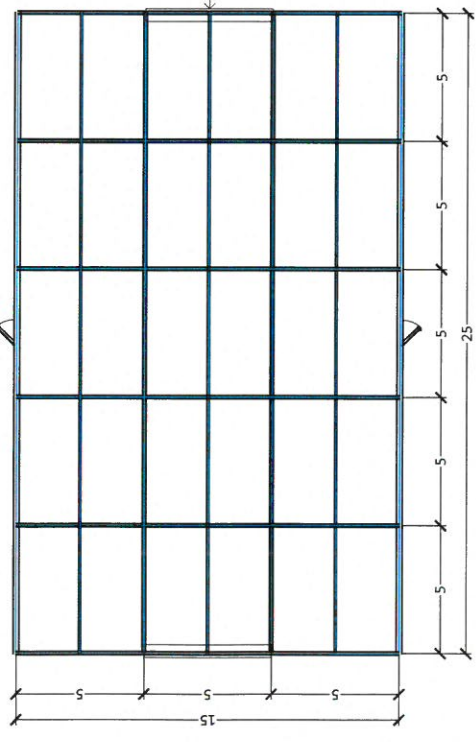

PLANNING APPLICATION

01	DM 2015	Issued for planning	RNE	SWJ
02	DM 2016	pre application consultation	RNE	SWJ
03	DM 2016	Final Application	SWJ	SWJ
04	DM 2016	Final Application	SWJ	SWJ
05	DM 2016	Final Application	SWJ	SWJ



TEMPORARY USE OF LAND RELATING TO THE CONSTRUCTION OF THE PROPOSED CAERNARFON AND BONTNEWYDD BYPASS

Portal Frame Workshop
Plan and Elevation

Prepared by:
RICHARDS MOOREHEAD & LAING LTD
35 Bayly & Hyson, Rochdale, St. Georges, M15 3AF
35 West Street, Rochdale, West Yorkshire, M15 3AF, UK
Tel: 01627 522222 Fax: 01627 522223
www.richardsmooreheadandlaing.co.uk

Contract Title	3030 / 25	Contract No.	RNE
Contract Ref	1:200 @ A3	Contract No.	SWJ
Contract Date	Sep 2016	Contract No.	SWJ
Contract No.	3030 / 25	Contract No.	SWJ