




Rhif y Cais / Application Number : C17/0385/11/AM

Cynllun lleoliad ar gyfer adnabod y safle yn unig. Dim i raddfa.
Location Plan for identification purposes only. Not to scale.

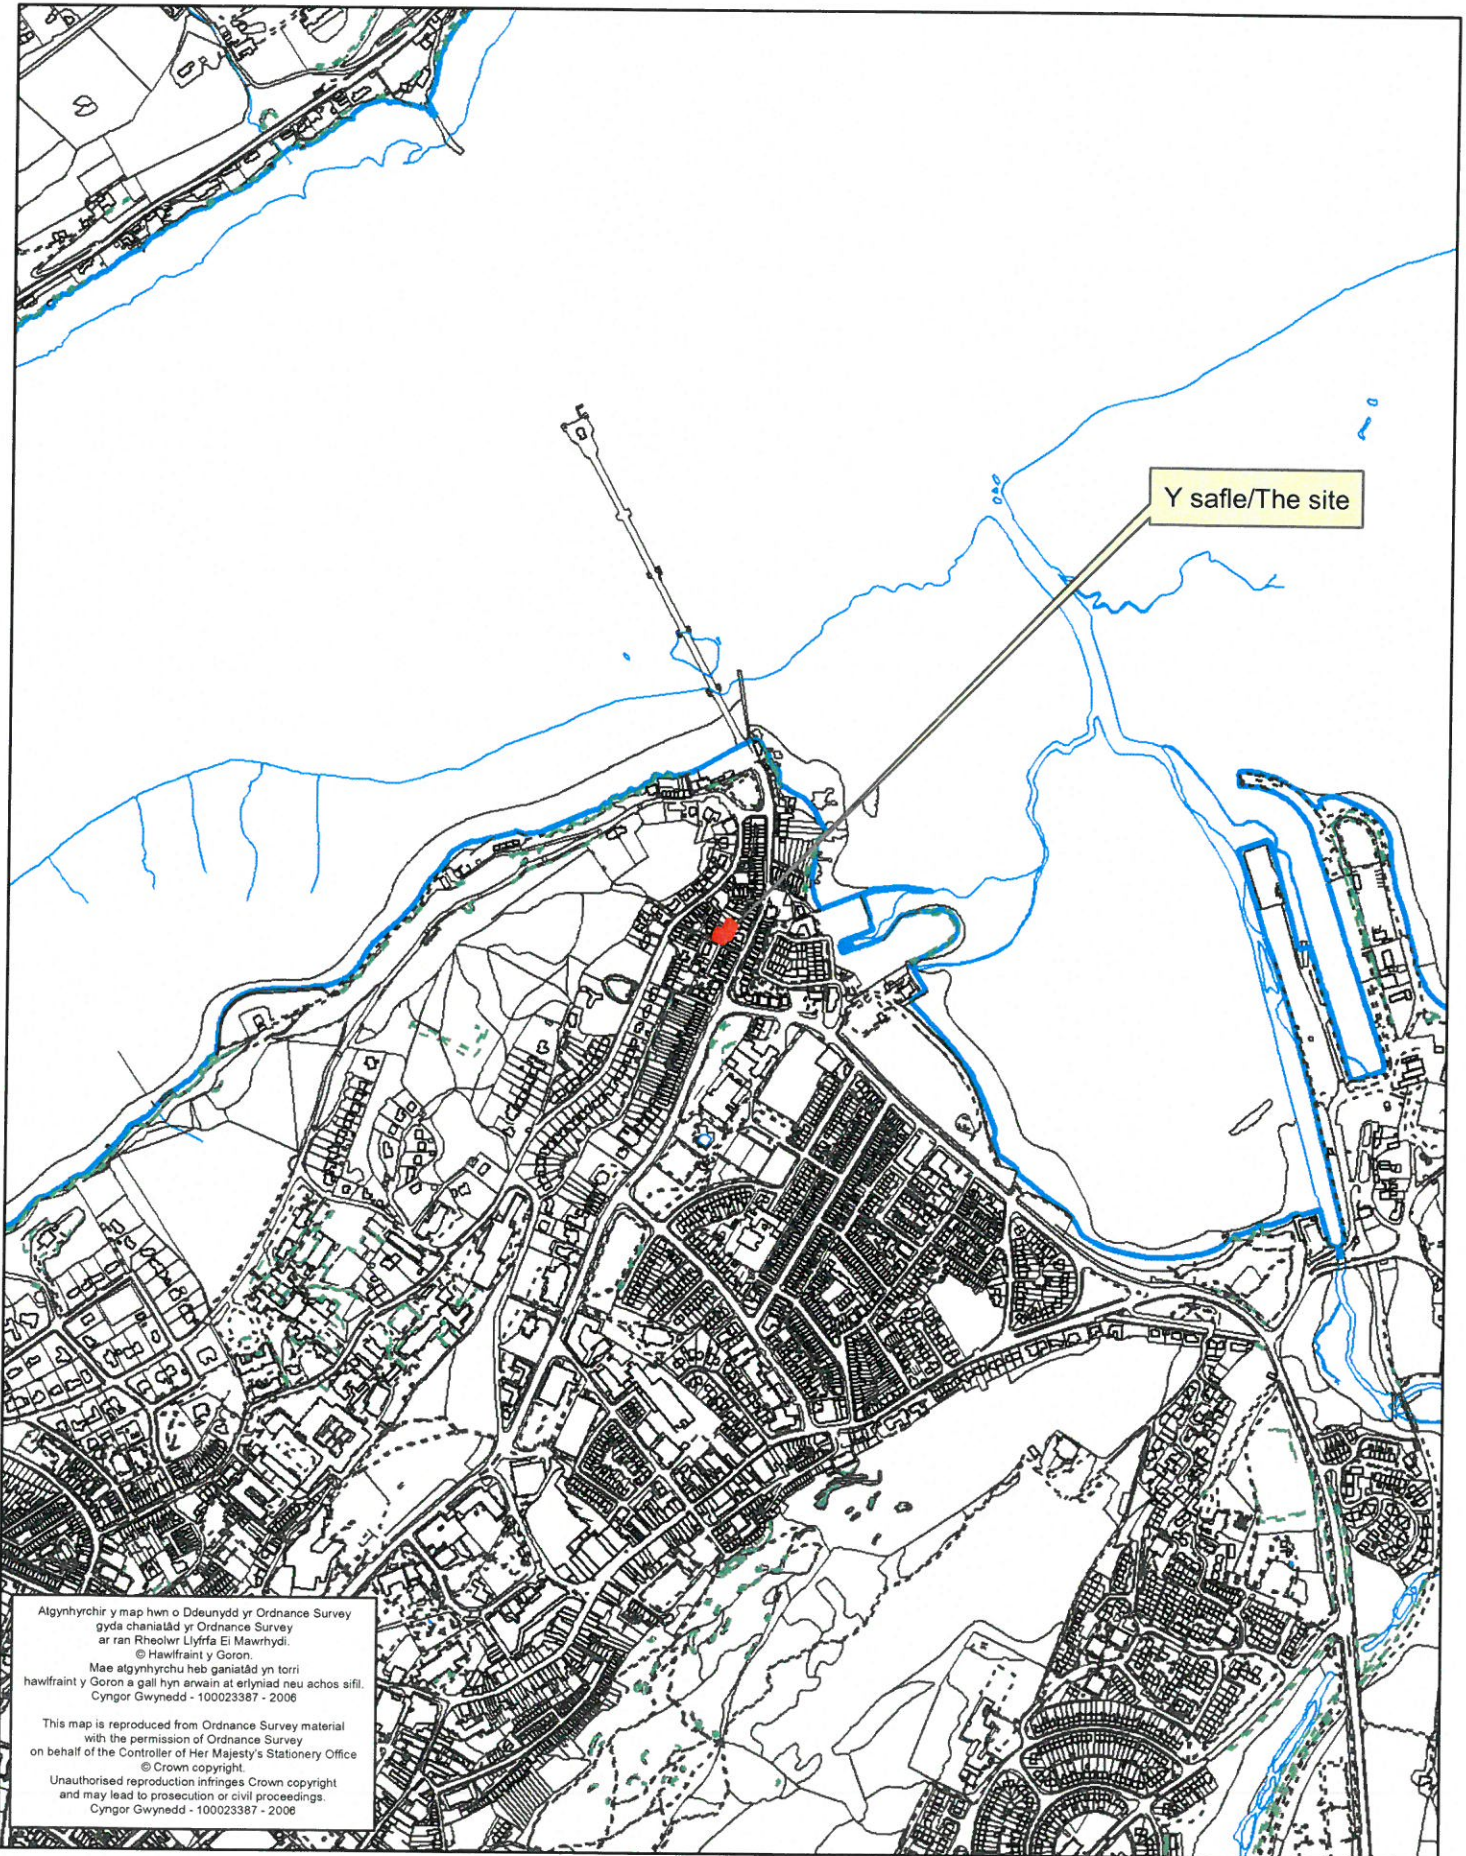

Algynhyrchir y map hwn o Ddauydd yr Ordnance Survey gyda chaniatâd yr Ordnance Survey ar ran Rheolwr Llyfrfa Eil Mawrhydi.
© Hawlfraint y Goron.
Mae algynhyrchu heb ganiatâd yn torri hawlfraint y Goron a gall hyn arwain at erlyniad neu achos sifil.
Cynkor Gwynedd - 100023387 - 2006

This map is reproduced from Ordnance Survey material with the permission of Ordnance Survey on behalf of the Controller of Her Majesty's Stationery Office
© Crown copyright.
Unauthorised reproduction infringes Crown copyright and may lead to prosecution or civil proceedings.
Cynkor Gwynedd - 100023387 - 2006

GWYBODAETHYD YR ARIWIEGOL
ADDITIONAL INFORMATION

Llyfrdywiad Receivwyd: **9/6/17**
 Llofnod/signature: **AMA**

Allt y Garth, Garth Hill, Bangor.




LOCATION PLAN

1:1250

**PROPOSED DWELLING ON
 THE SITE OF THE GARAGE
 GARTH HILL BANGOR**

SITE and LOCATION PLANS

Scales: as shown
 892.01

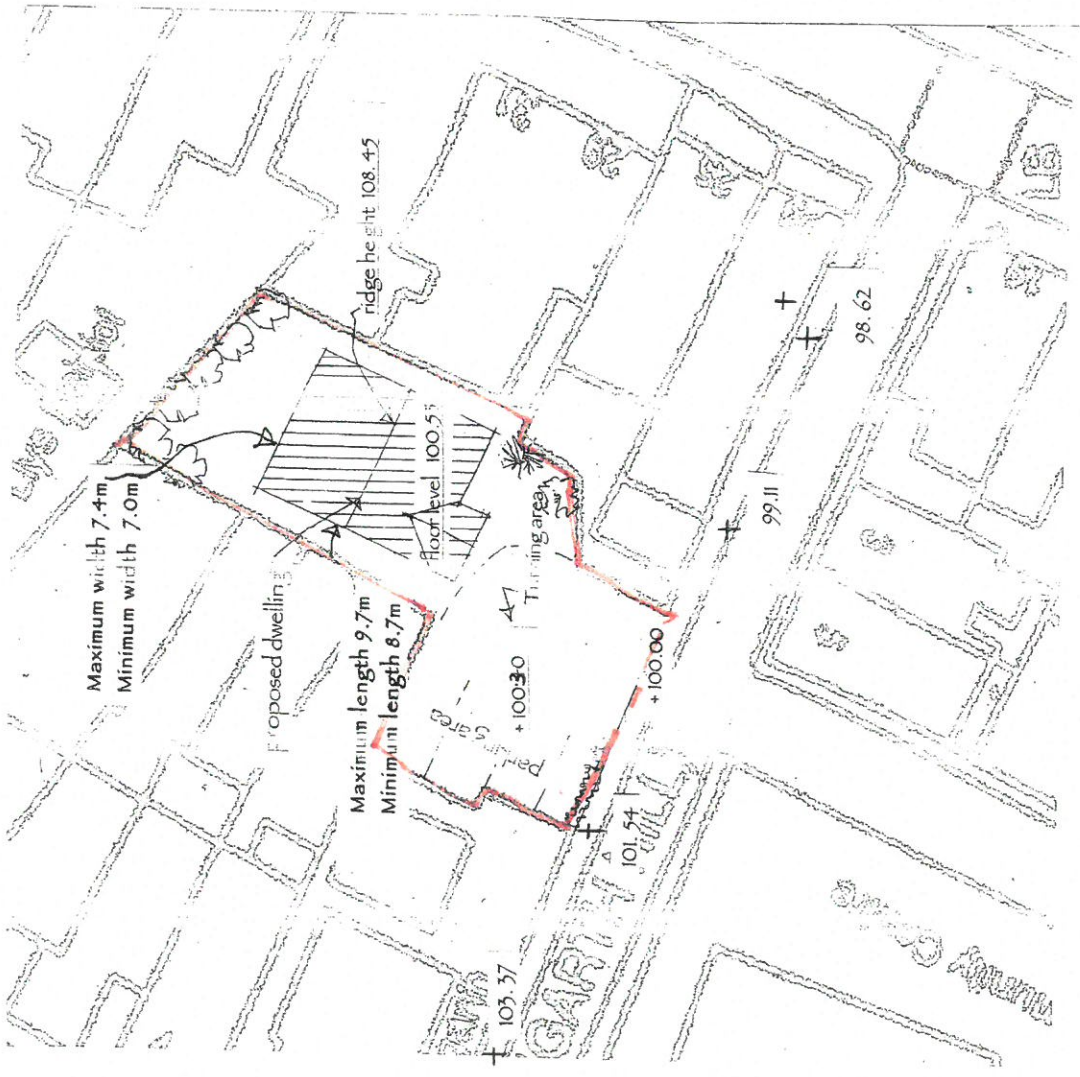


SITE PLAN

1:250


GWYBODAETH YCHWANE GOL
ADDITIONAL INFORMATION
 Delwyddynys gwisgwed 4/6/17
 Llofnod. 100.000 A.M.A.

CELLEU'R GYMRADA
 100.000
 - 9
 100.000

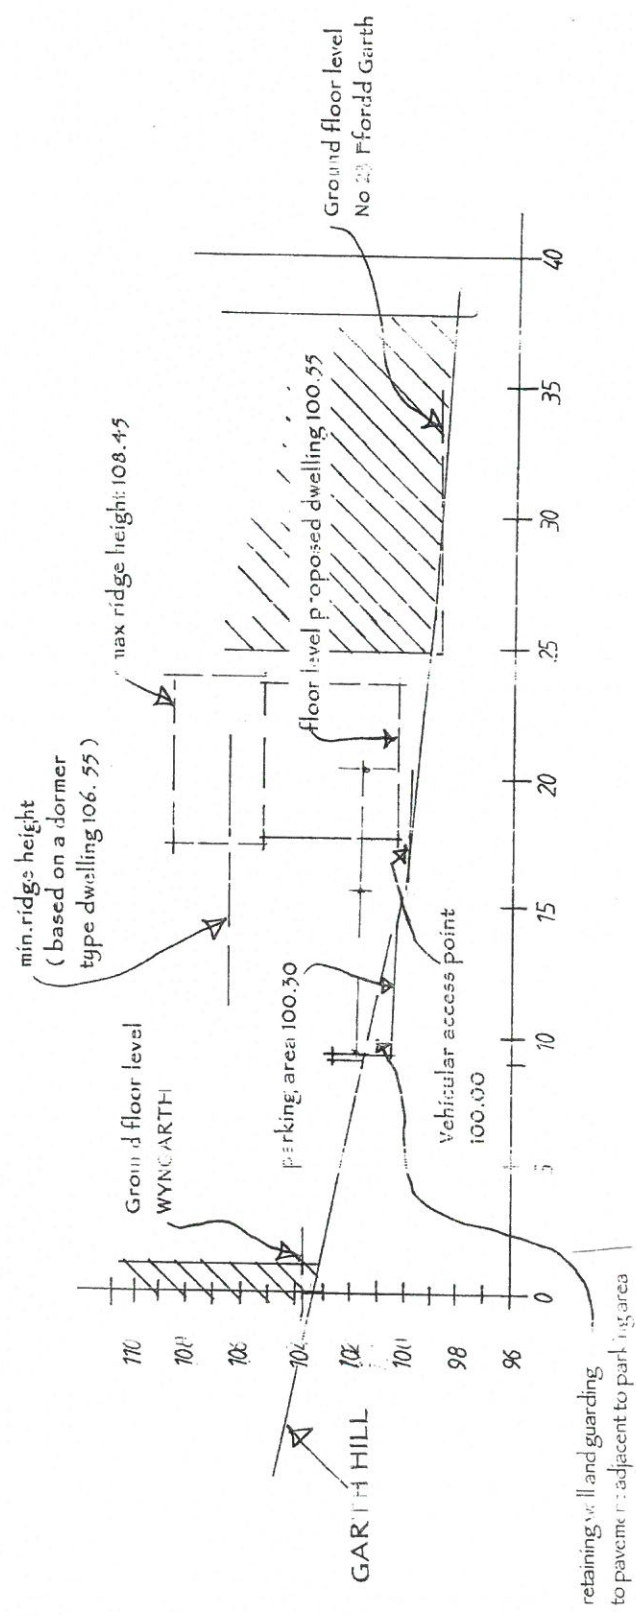


LONGITUDINAL SECTION
 Horizontal and Vertical
 Scales 1:200

PROPOSED DWELLING
ON THE SITE OF THE
FORMER GARAGE
GARTH HILL, BANGOR.

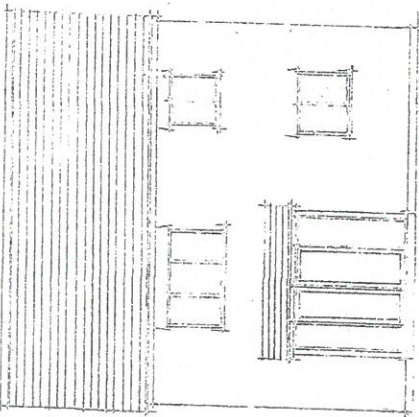


REAR ELEVATION

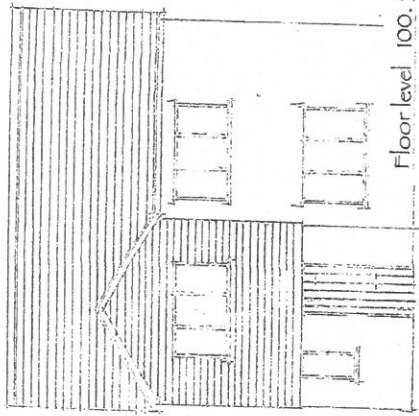


Ridge level 108.47

Floor level 100.55


FRONT ELEVATION

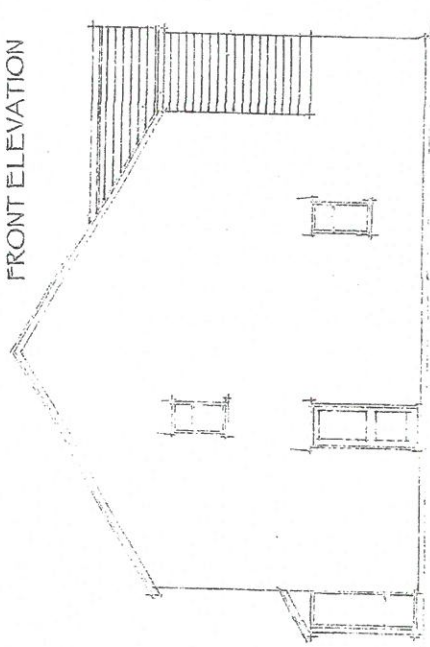


SIDE ELEVATION

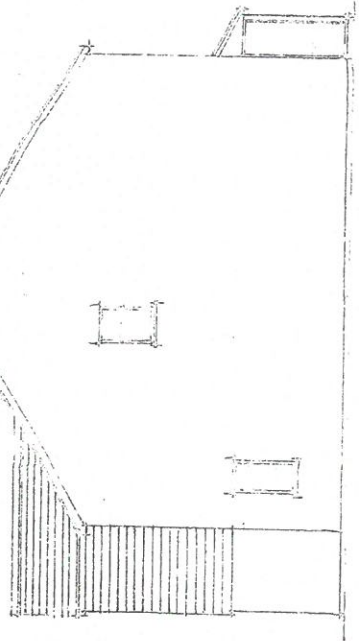

SIDE ELEVATION

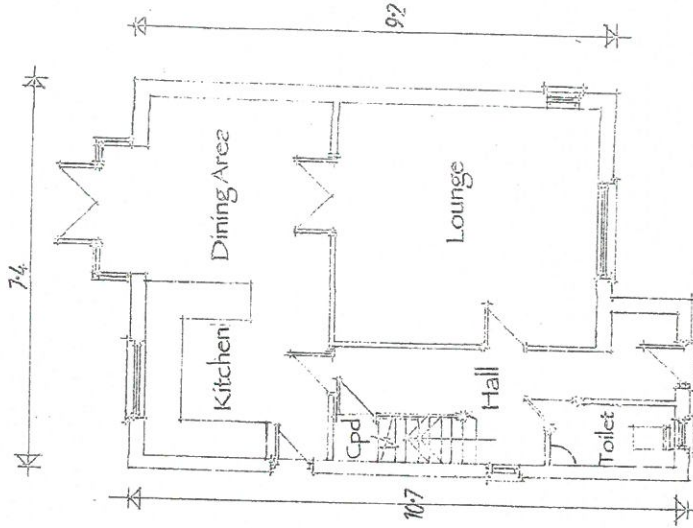

GROUND FLOOR

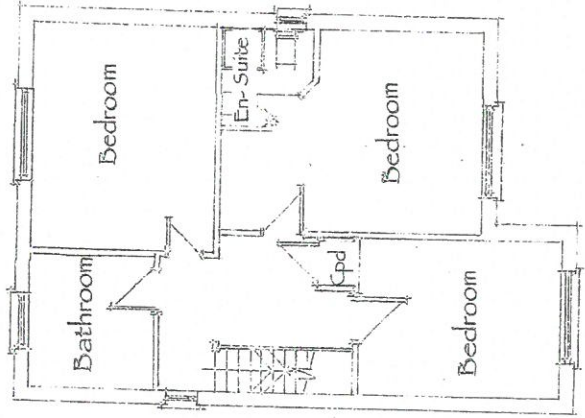

FIRST FLOOR

PROPOSED DWELLING ON THE SITE OF THE GARAGE, GARTHILL BANGOR.

PLANS and ELEVATIONS

Scale 1:100
892.02