



Rhif y Cais / Application Number : C17/0730/14/LL

Cynllun lleoliad ar gyfer adnabod y safle yn unig. Dim i raddfa.
Location Plan for identification purposes only. Not to scale.

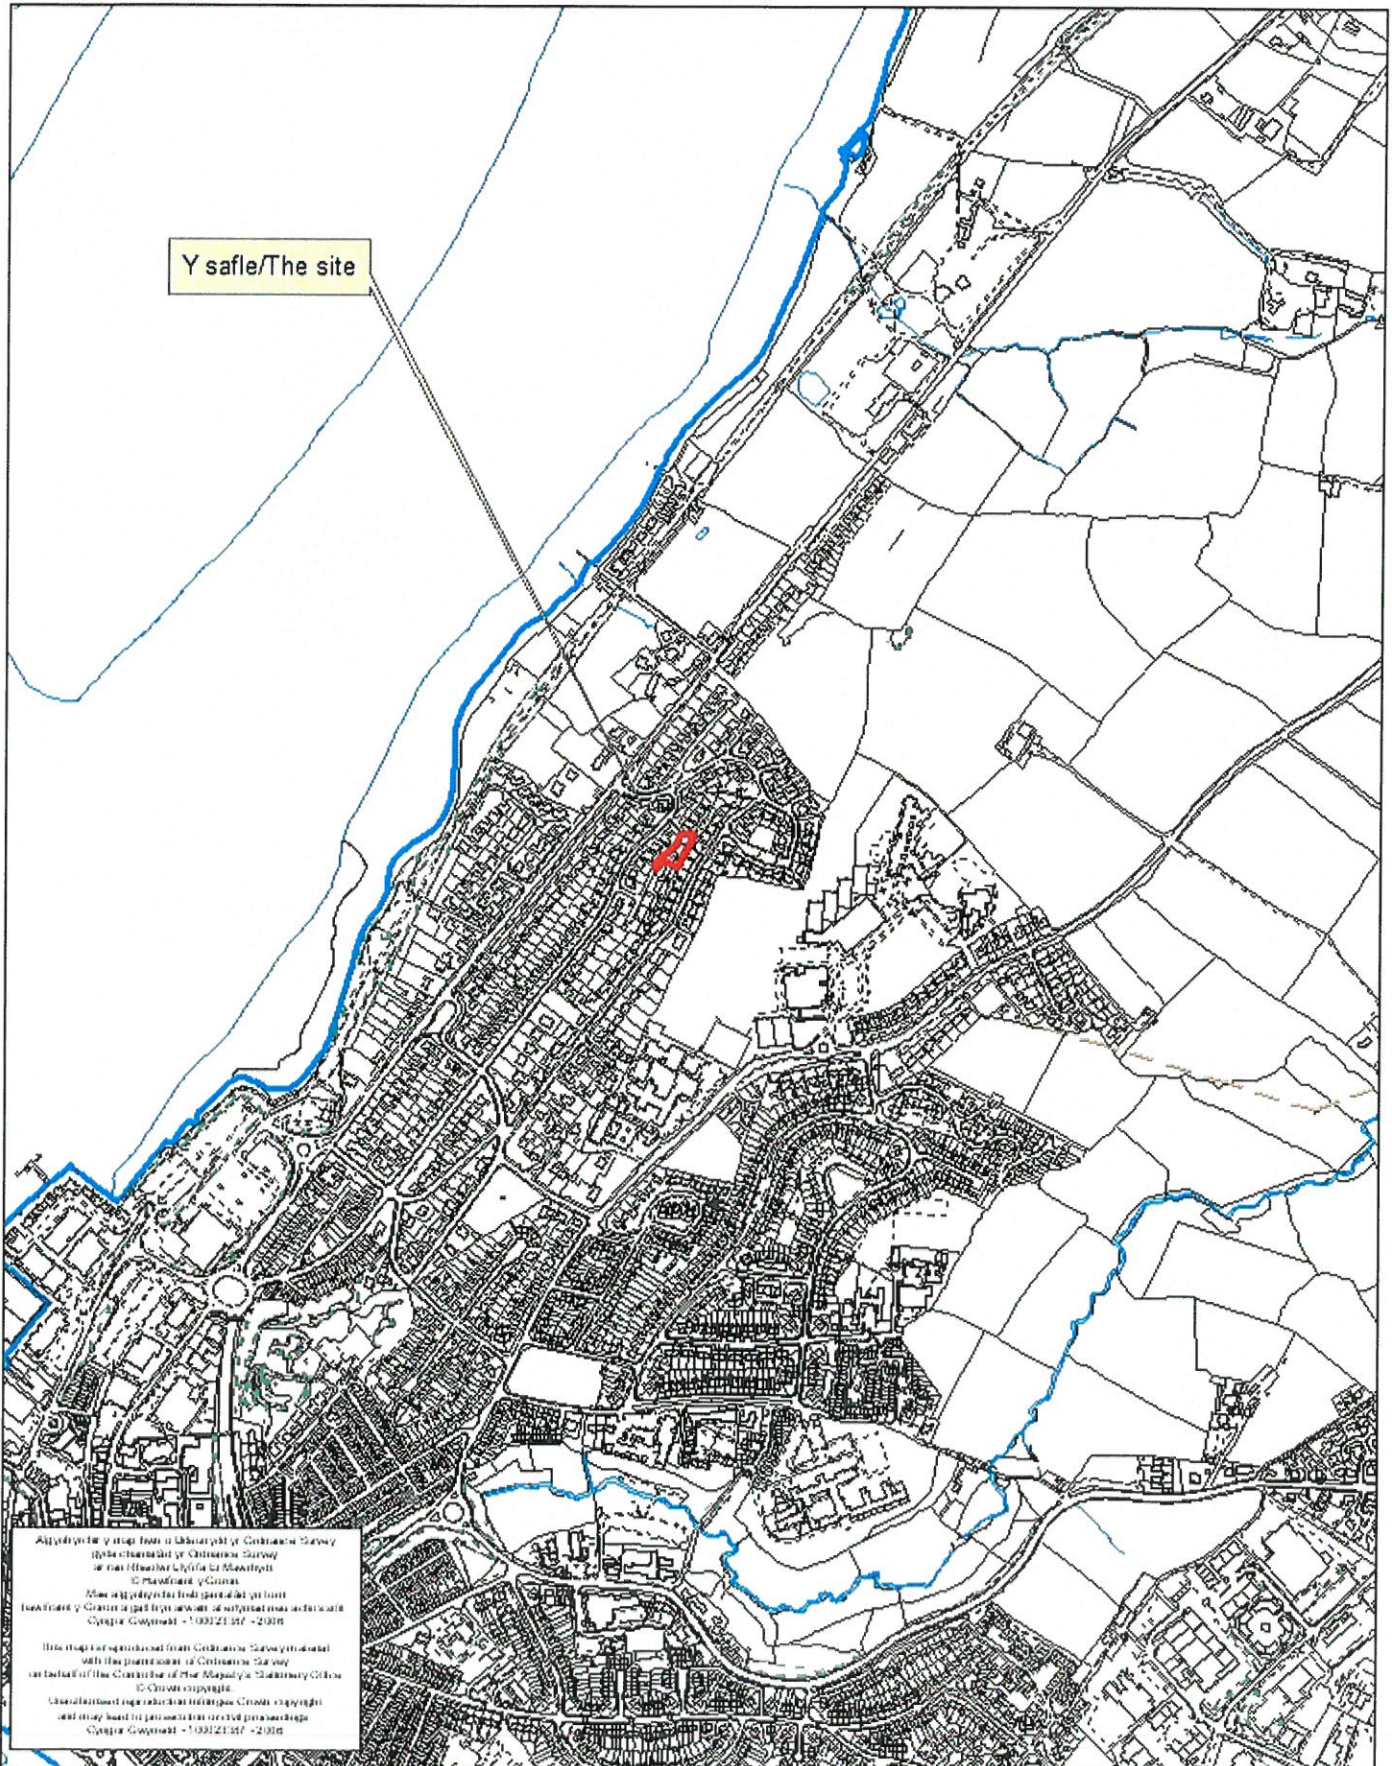

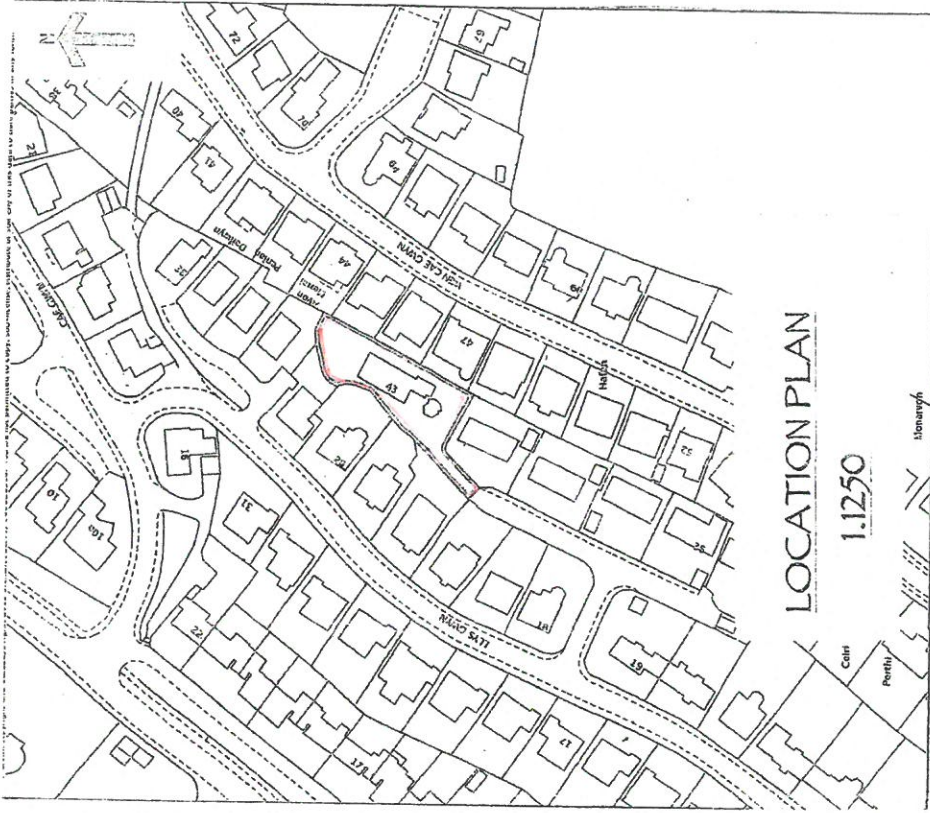


43 LLYS GWYN
CAERNARFON

SITE and LOCATION PLANS

SCALES as shown


Dwg. No: 889_01

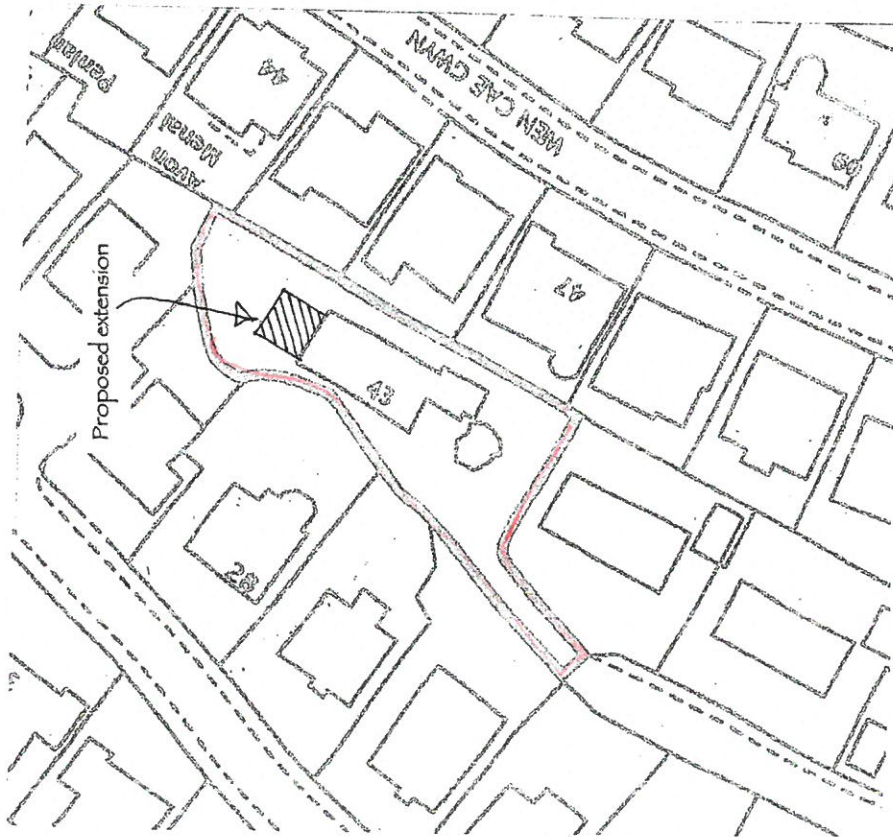


SITE PLAN

1:500

43 LLYS GWYN
CAERNARFON
EXISTING GROUND FLOOR
PLAN
SCALE 1:50
Dwg No. 889.02

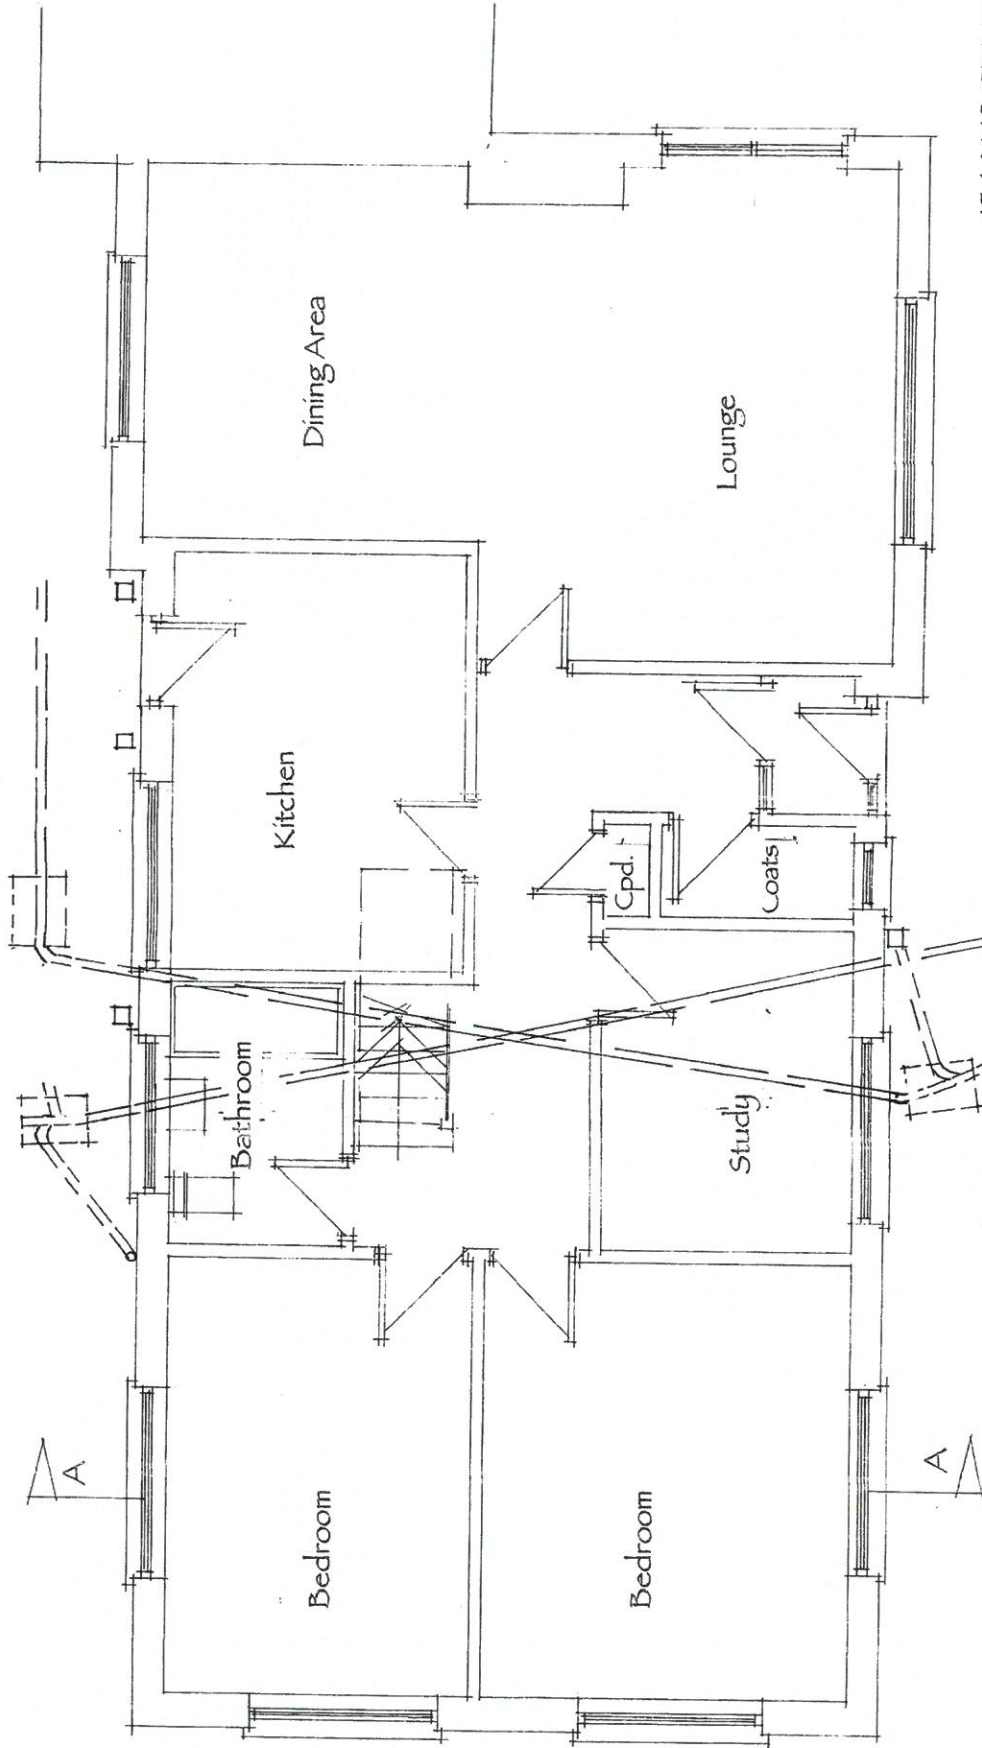

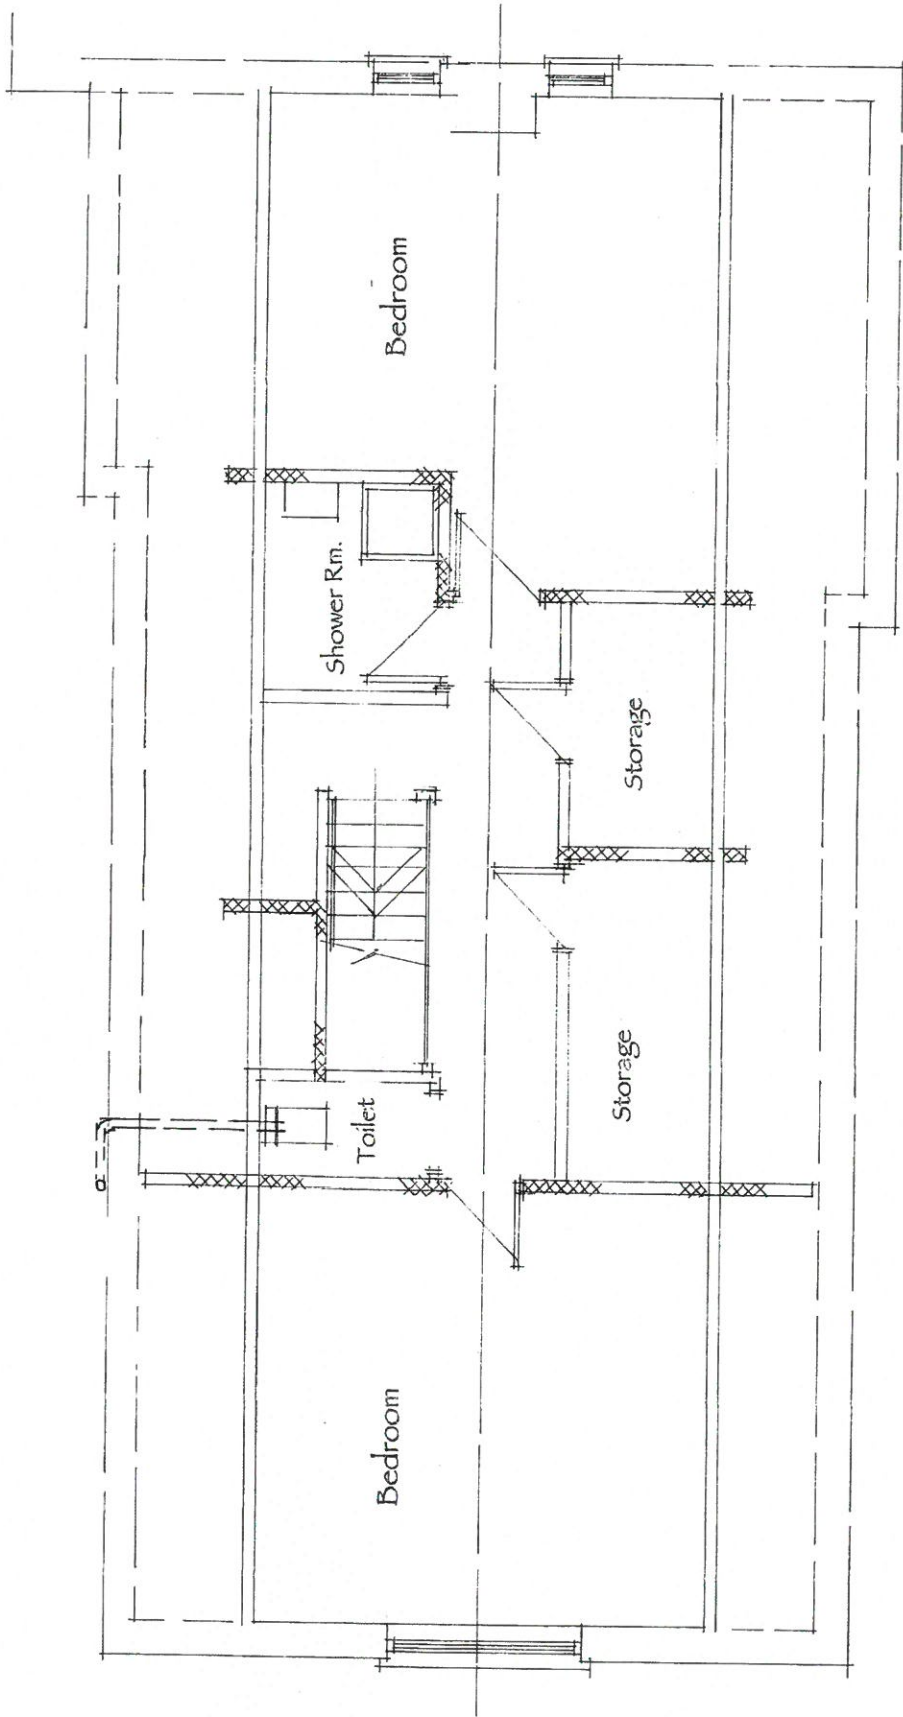


EXISTING FIRST FLOOR PLAN


43 LLYS GWYN
CAERNARFON

EXISTING FIRST FLOOR PLAN


SCALE 1:50
Dwg. No. 889. 03

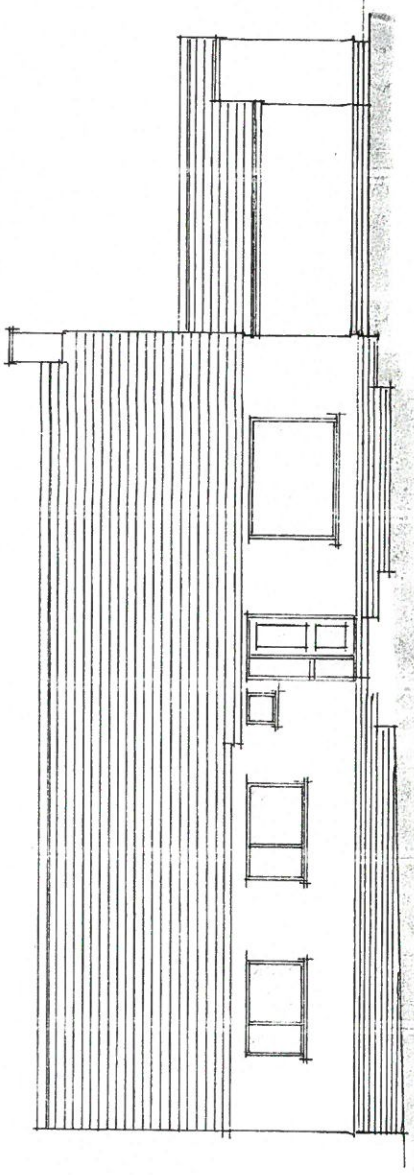


FRONT ELEVATION

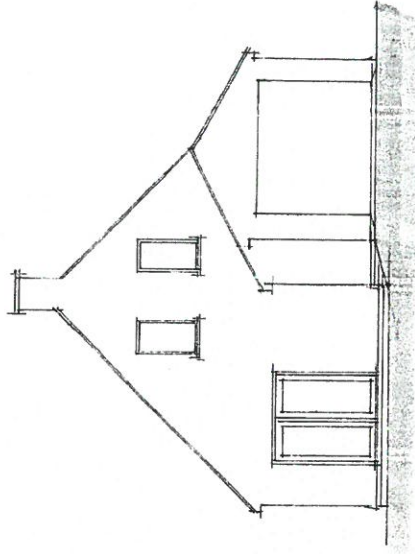

SIDE ELEVATION -
SOUTH WEST

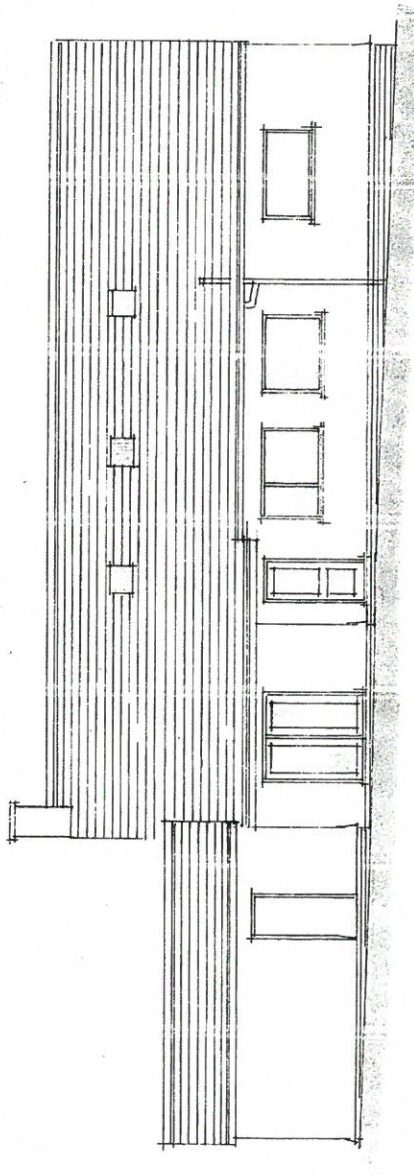

REAR ELEVATION

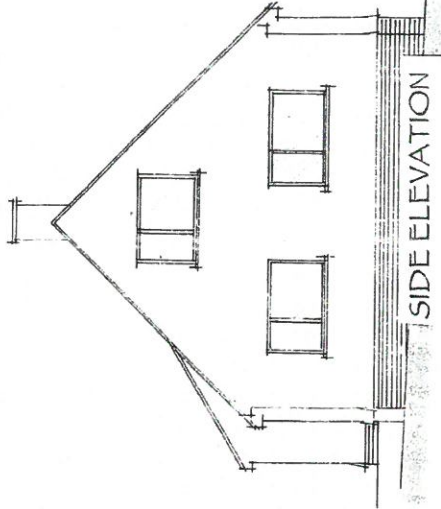

SIDE ELEVATION
- NORTH EAST

43 LLŶYS GWYN
CAERNARFON


EXISTING ELEVATIONS

EXISTING ELEVATIONS

SCALE 1:100

Dwg No. 889 07

100x140 pc conc. lintels over
inner leaf of existing lintels to rear elevation

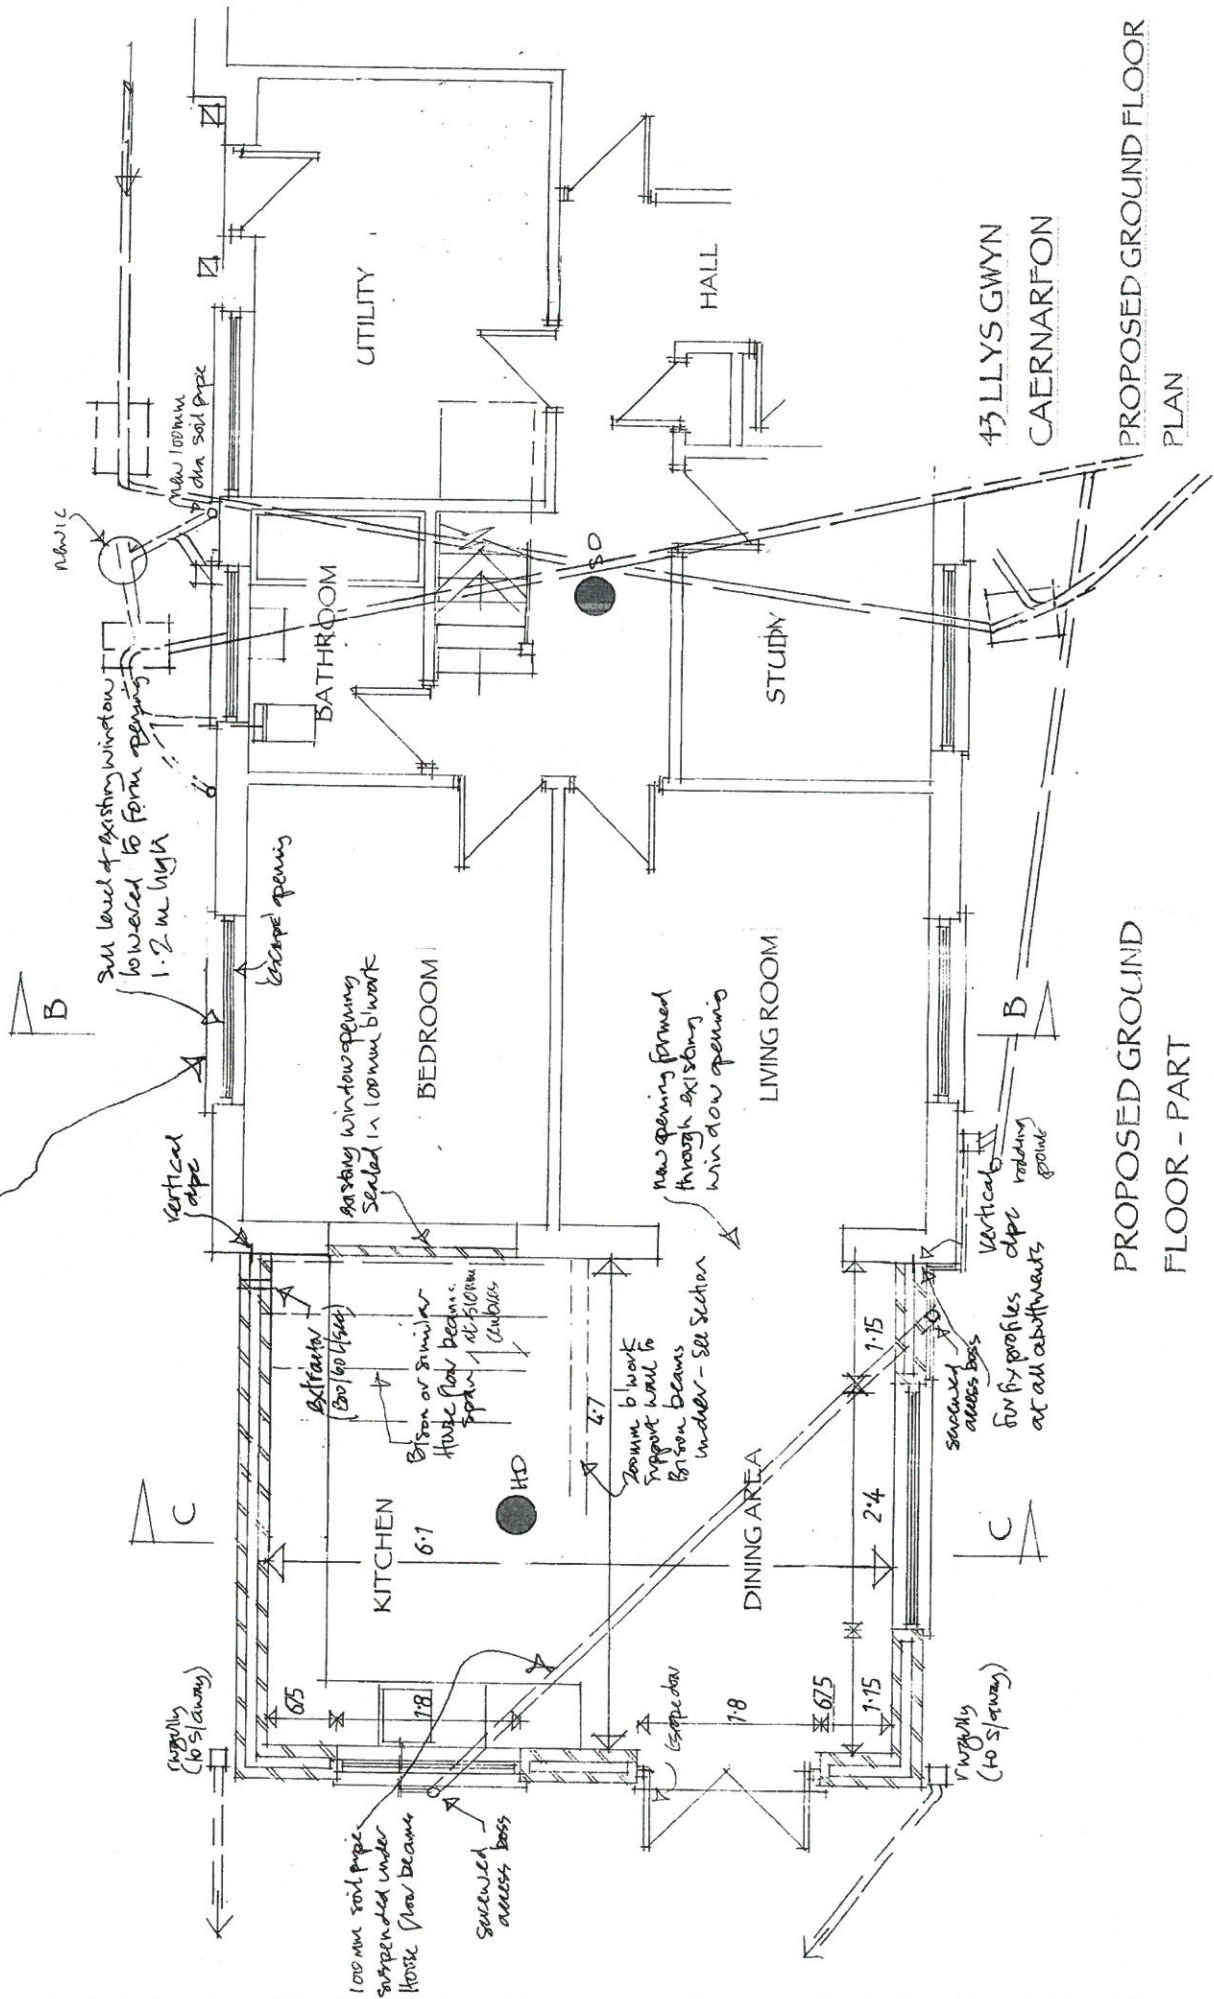


43 LLYS GWYN
CAERNARFON

PROPOSED GROUND FLOOR
PLAN

PROPOSED GROUND
FLOOR - PART

NOTE
DRAWINGS TO BE READ IN CONJUNCTION WITH
STRUCTURAL ENGINEER'S DETAILS AND
SPECIFICATIONS

SCALE 1:50
Dwg. No. 889.04

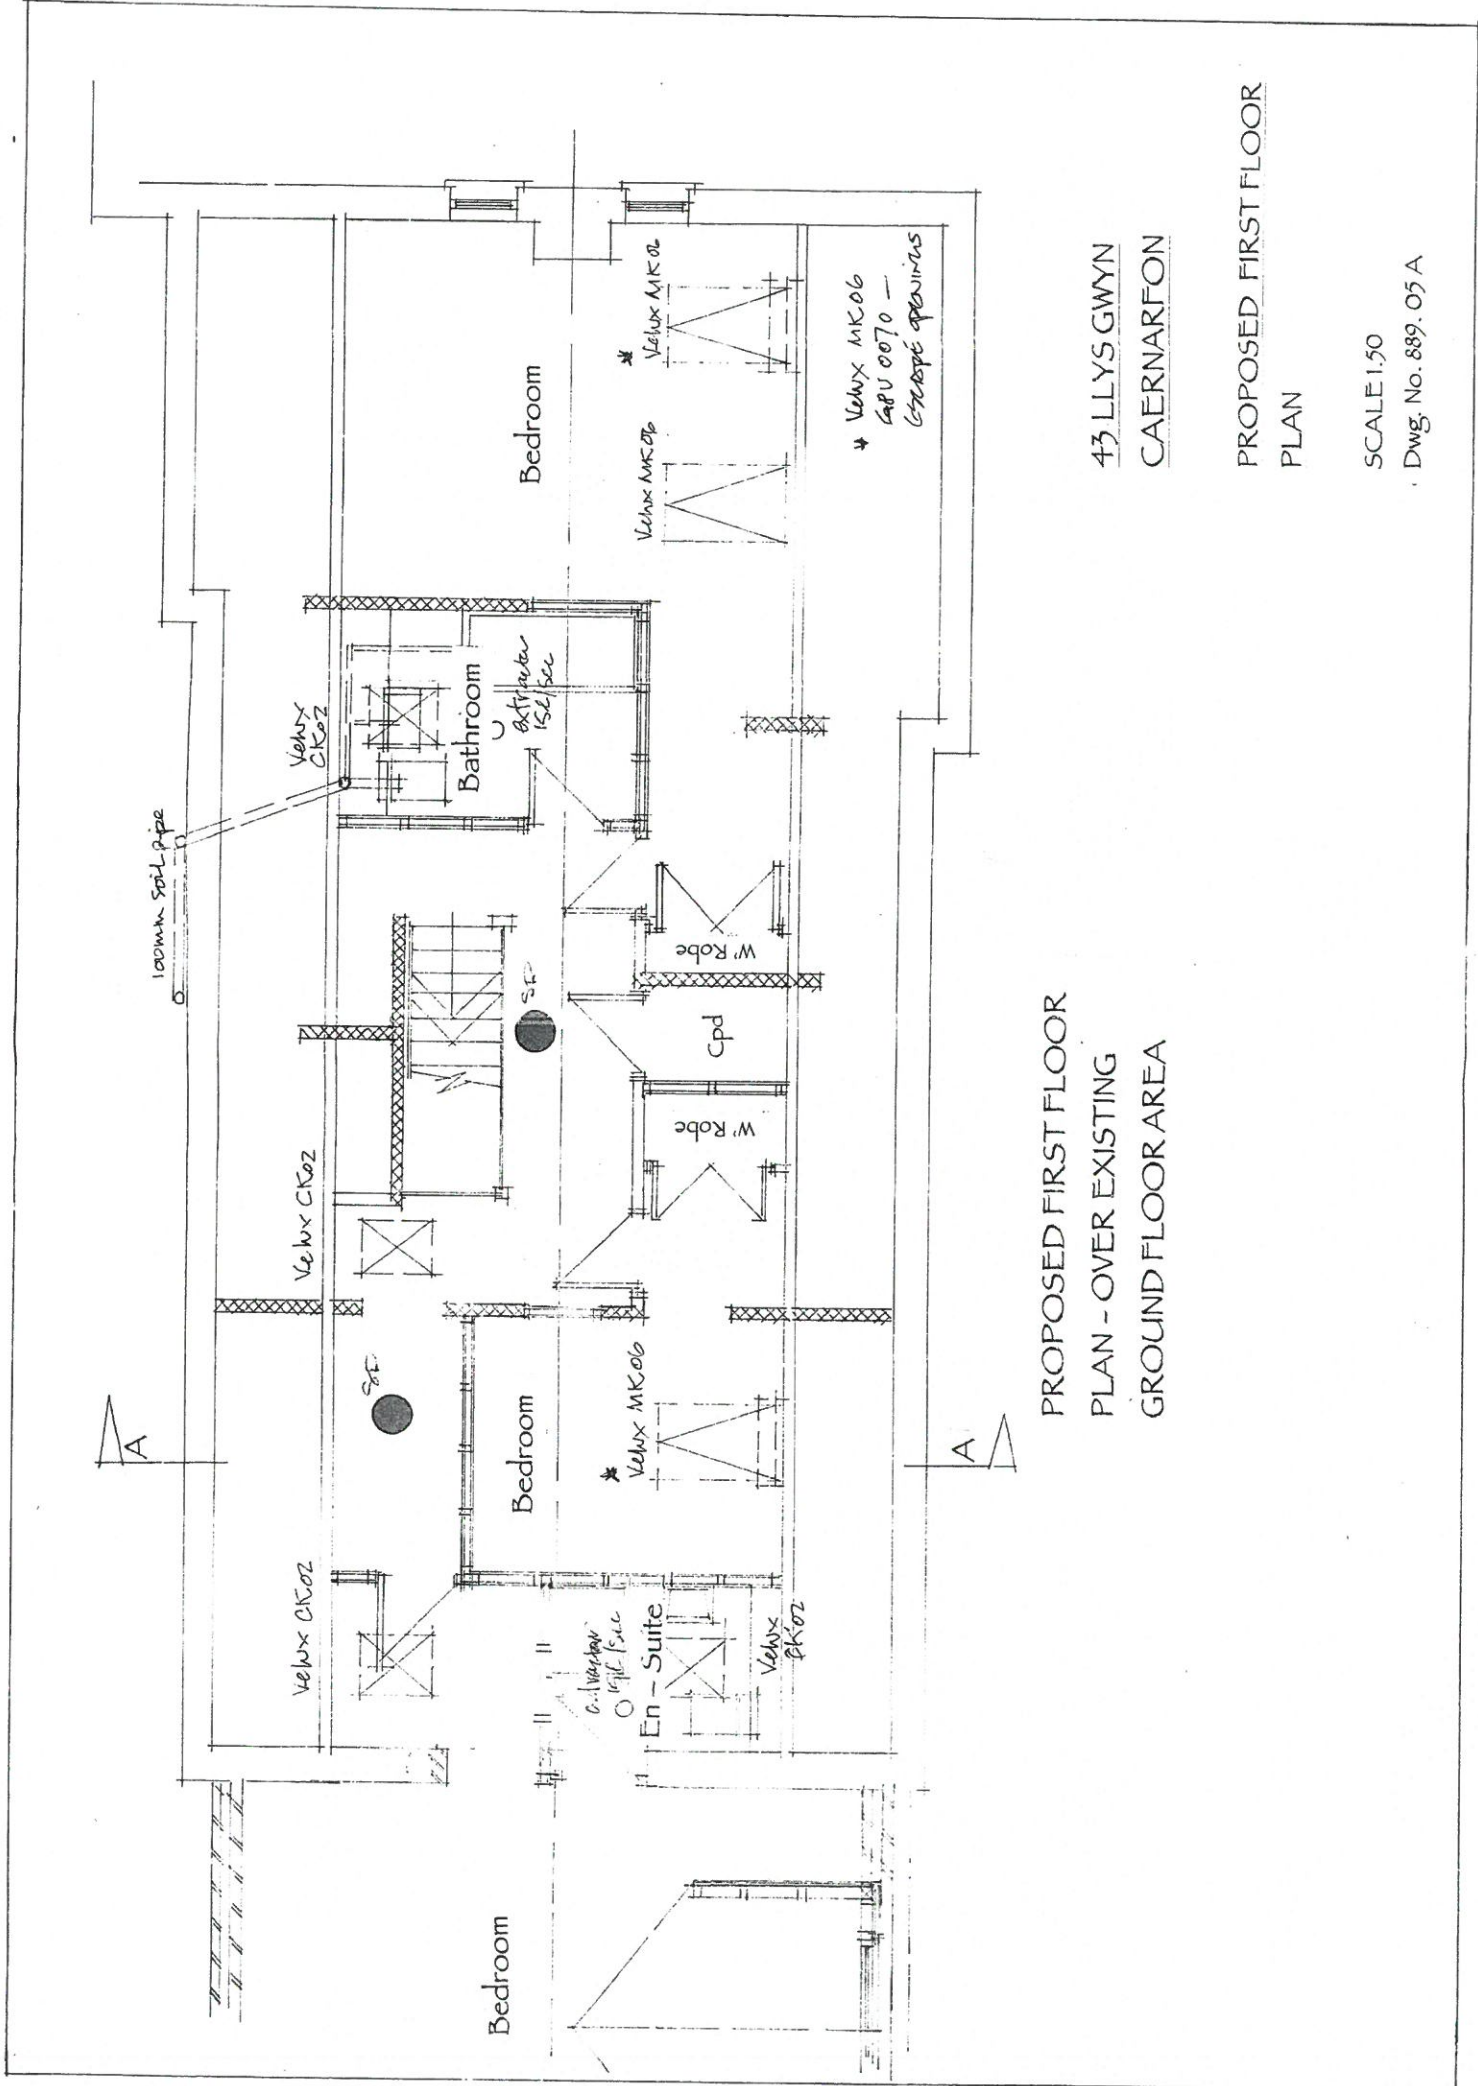


PROPOSED FIRST FLOOR
 PLAN - OVER EXISTING
 GROUND FLOOR AREA

43 LLYS GWYN
 CAERNARFON

PROPOSED FIRST FLOOR
 PLAN

SCALE 1:50
 Dwg. No. 889.05 A

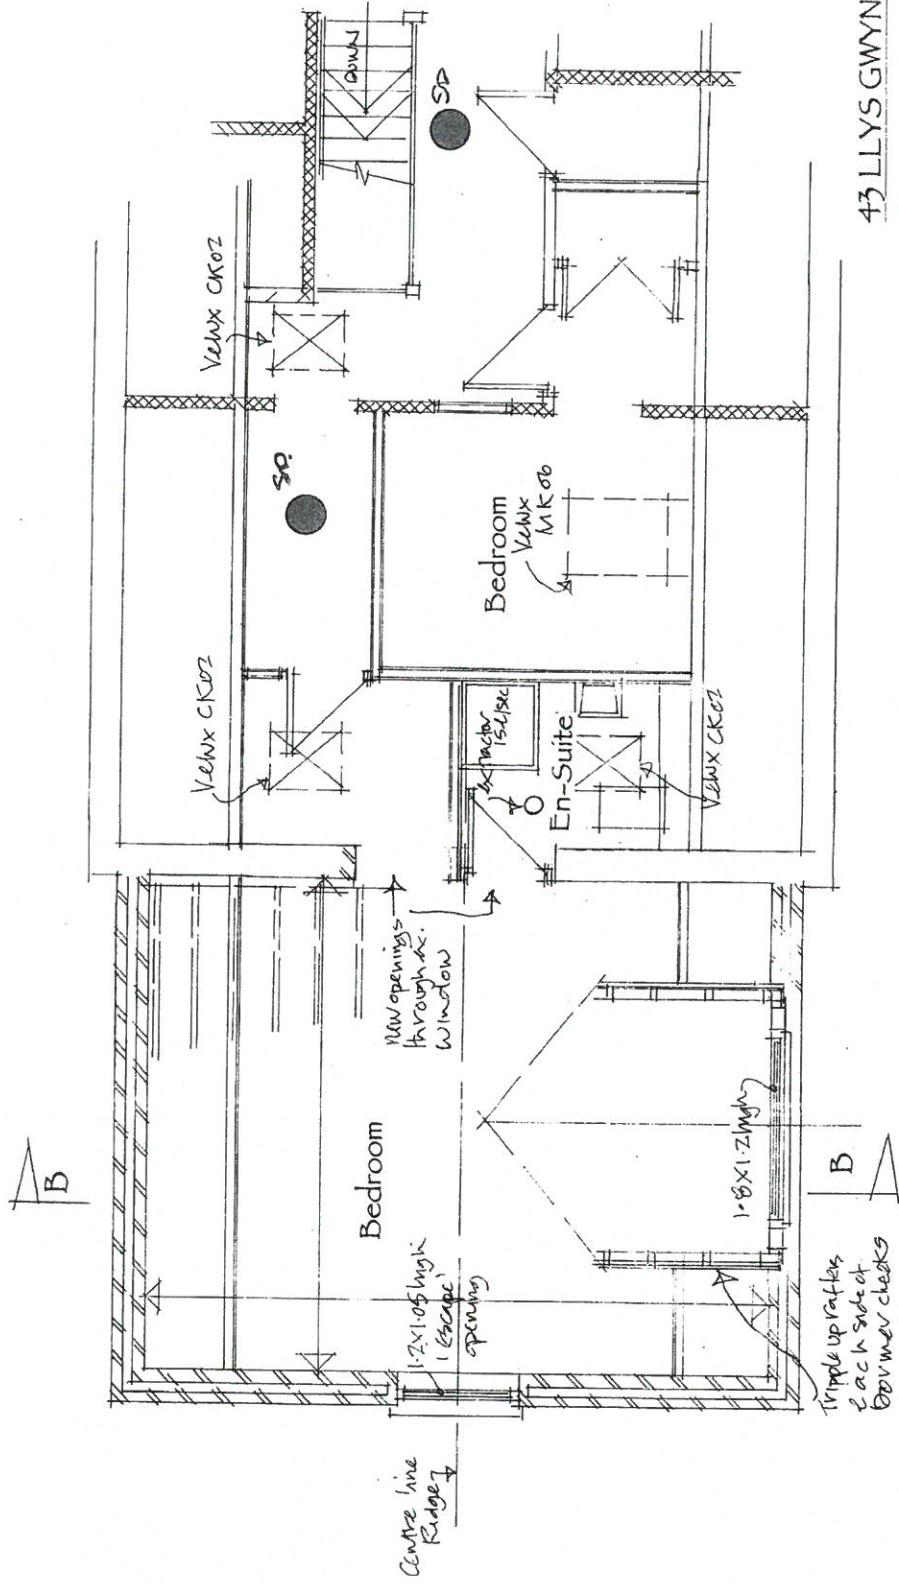


PROPOSED FIRST FLOOR
PLAN - NEW EXTENSION


43 LLYS GWYN
CAERNARFON

PROPOSED GROUND FLOOR
PLAN - EXTENSION

SCALE 1:50
Dwg. No. 889.05 B

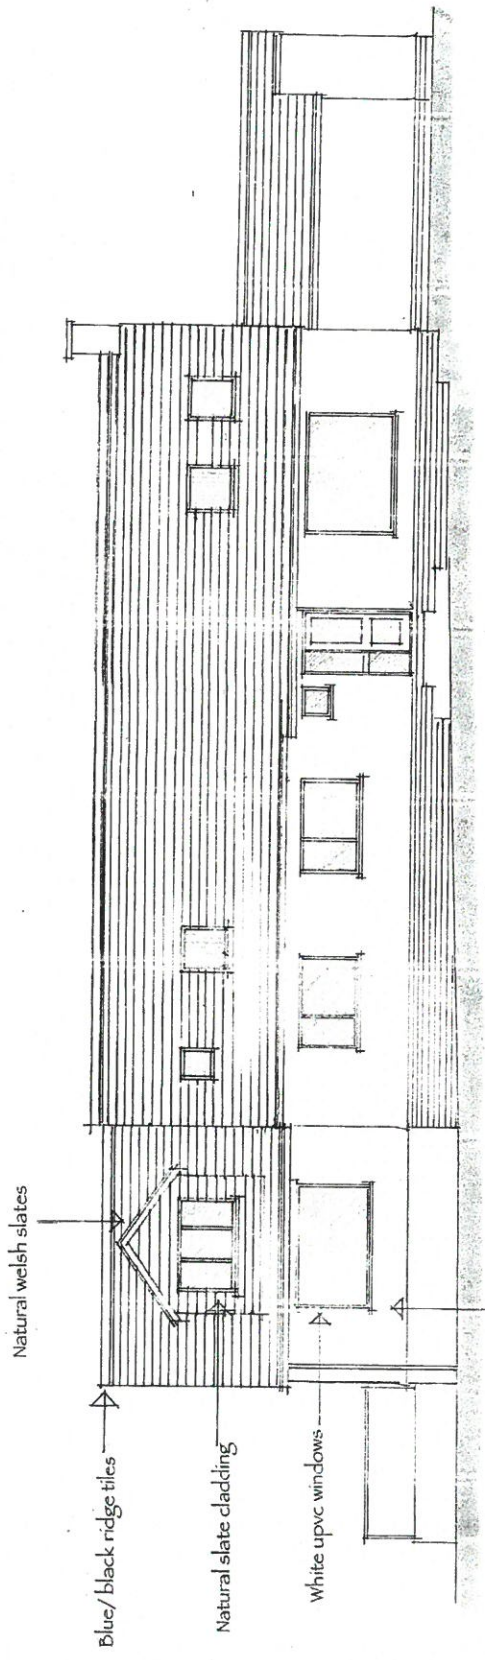

FRONT ELEVATION

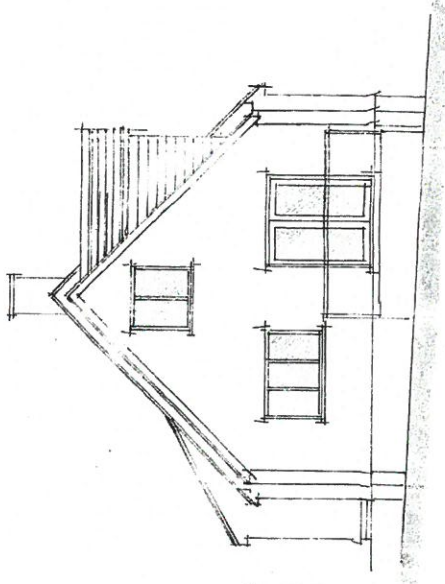

SIDE ELEVATION -
NORTH EAST


PROPOSED ELEVATIONS

43 LLYS GWYN
CAERNARFON


PROPOSED ELEVATIONS. 1

SCALE 1:100

Dwg. No. 889. 08A

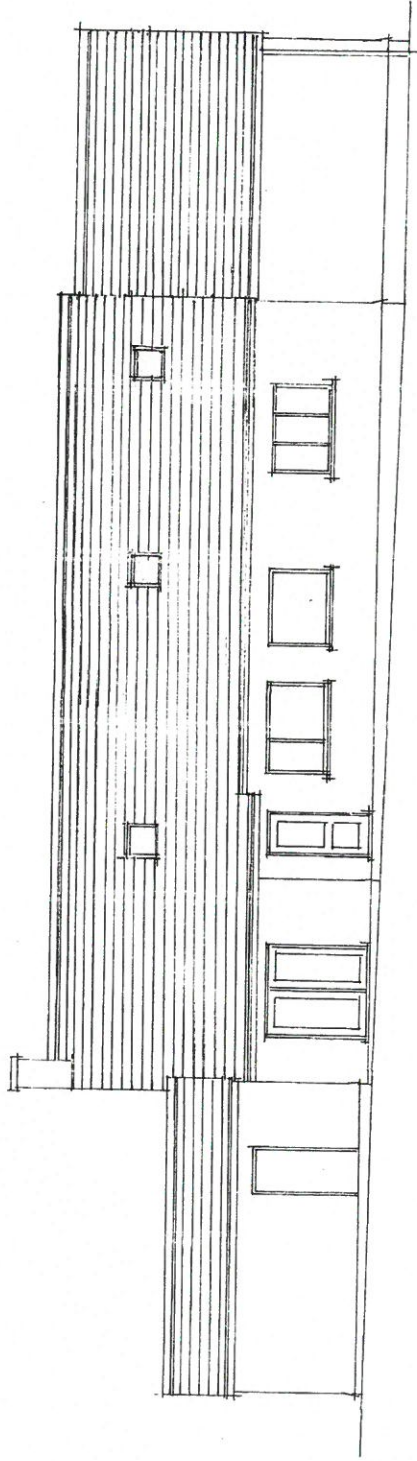

REAR ELEVATION

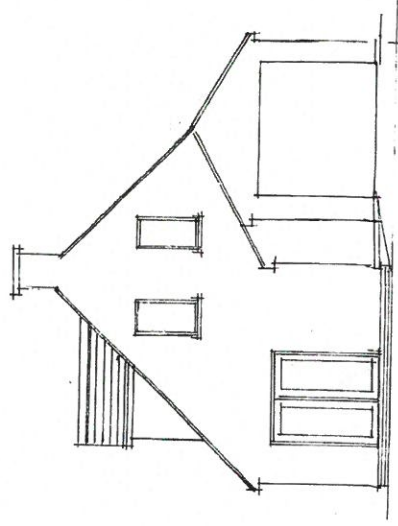

SIDE ELEVATION
- SOUTH WEST


43 LLYS GWYN
CAERNARFON

PROPOSED ELEVATIONS. 2

SCALE 1:100

Dwg. No. 889.09A


PROPOSED ELEVATIONS

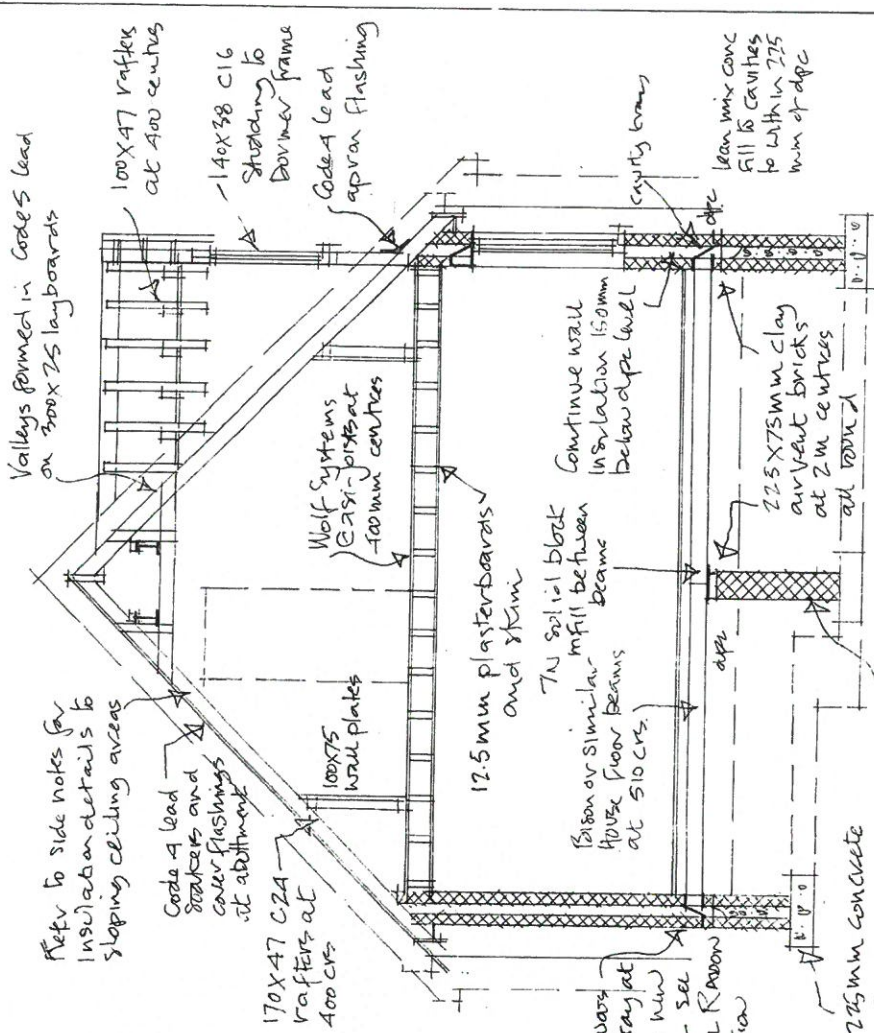

43 LLYS GWYN
CAERNARFON

SECTIONS

SCALE 1:50
Dwg. No 889.06 A

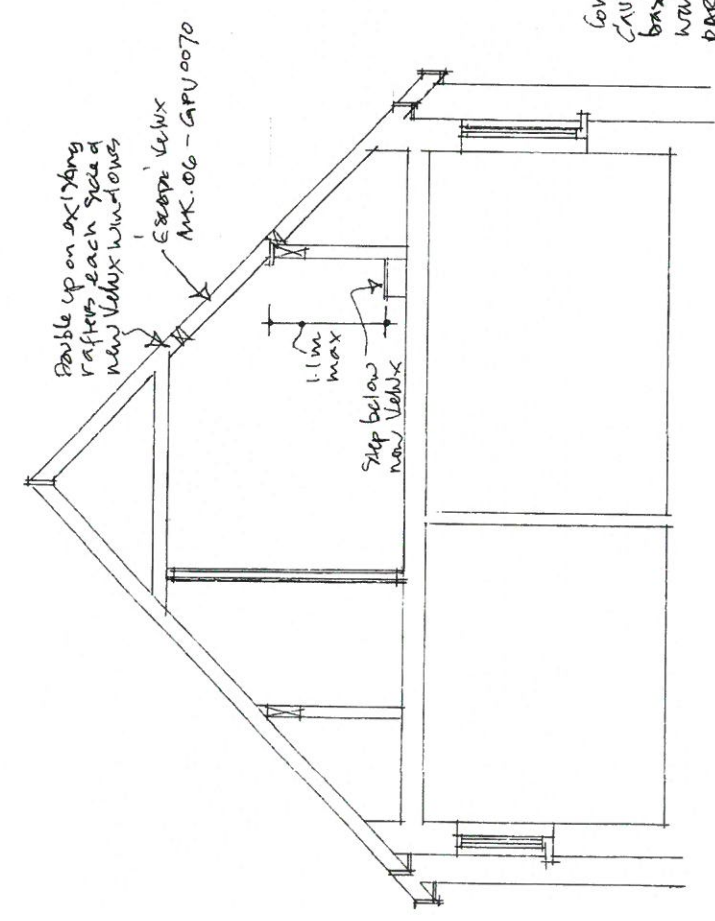

SECTION A A

SECTION B B