



Rhif y Cais / Application Number : C17/0903/16/LL

Cynllun lleoliad ar gyfer adnabod y safle yn unig. Dim i raddfa.
Location Plan for identification purposes only. Not to scale.

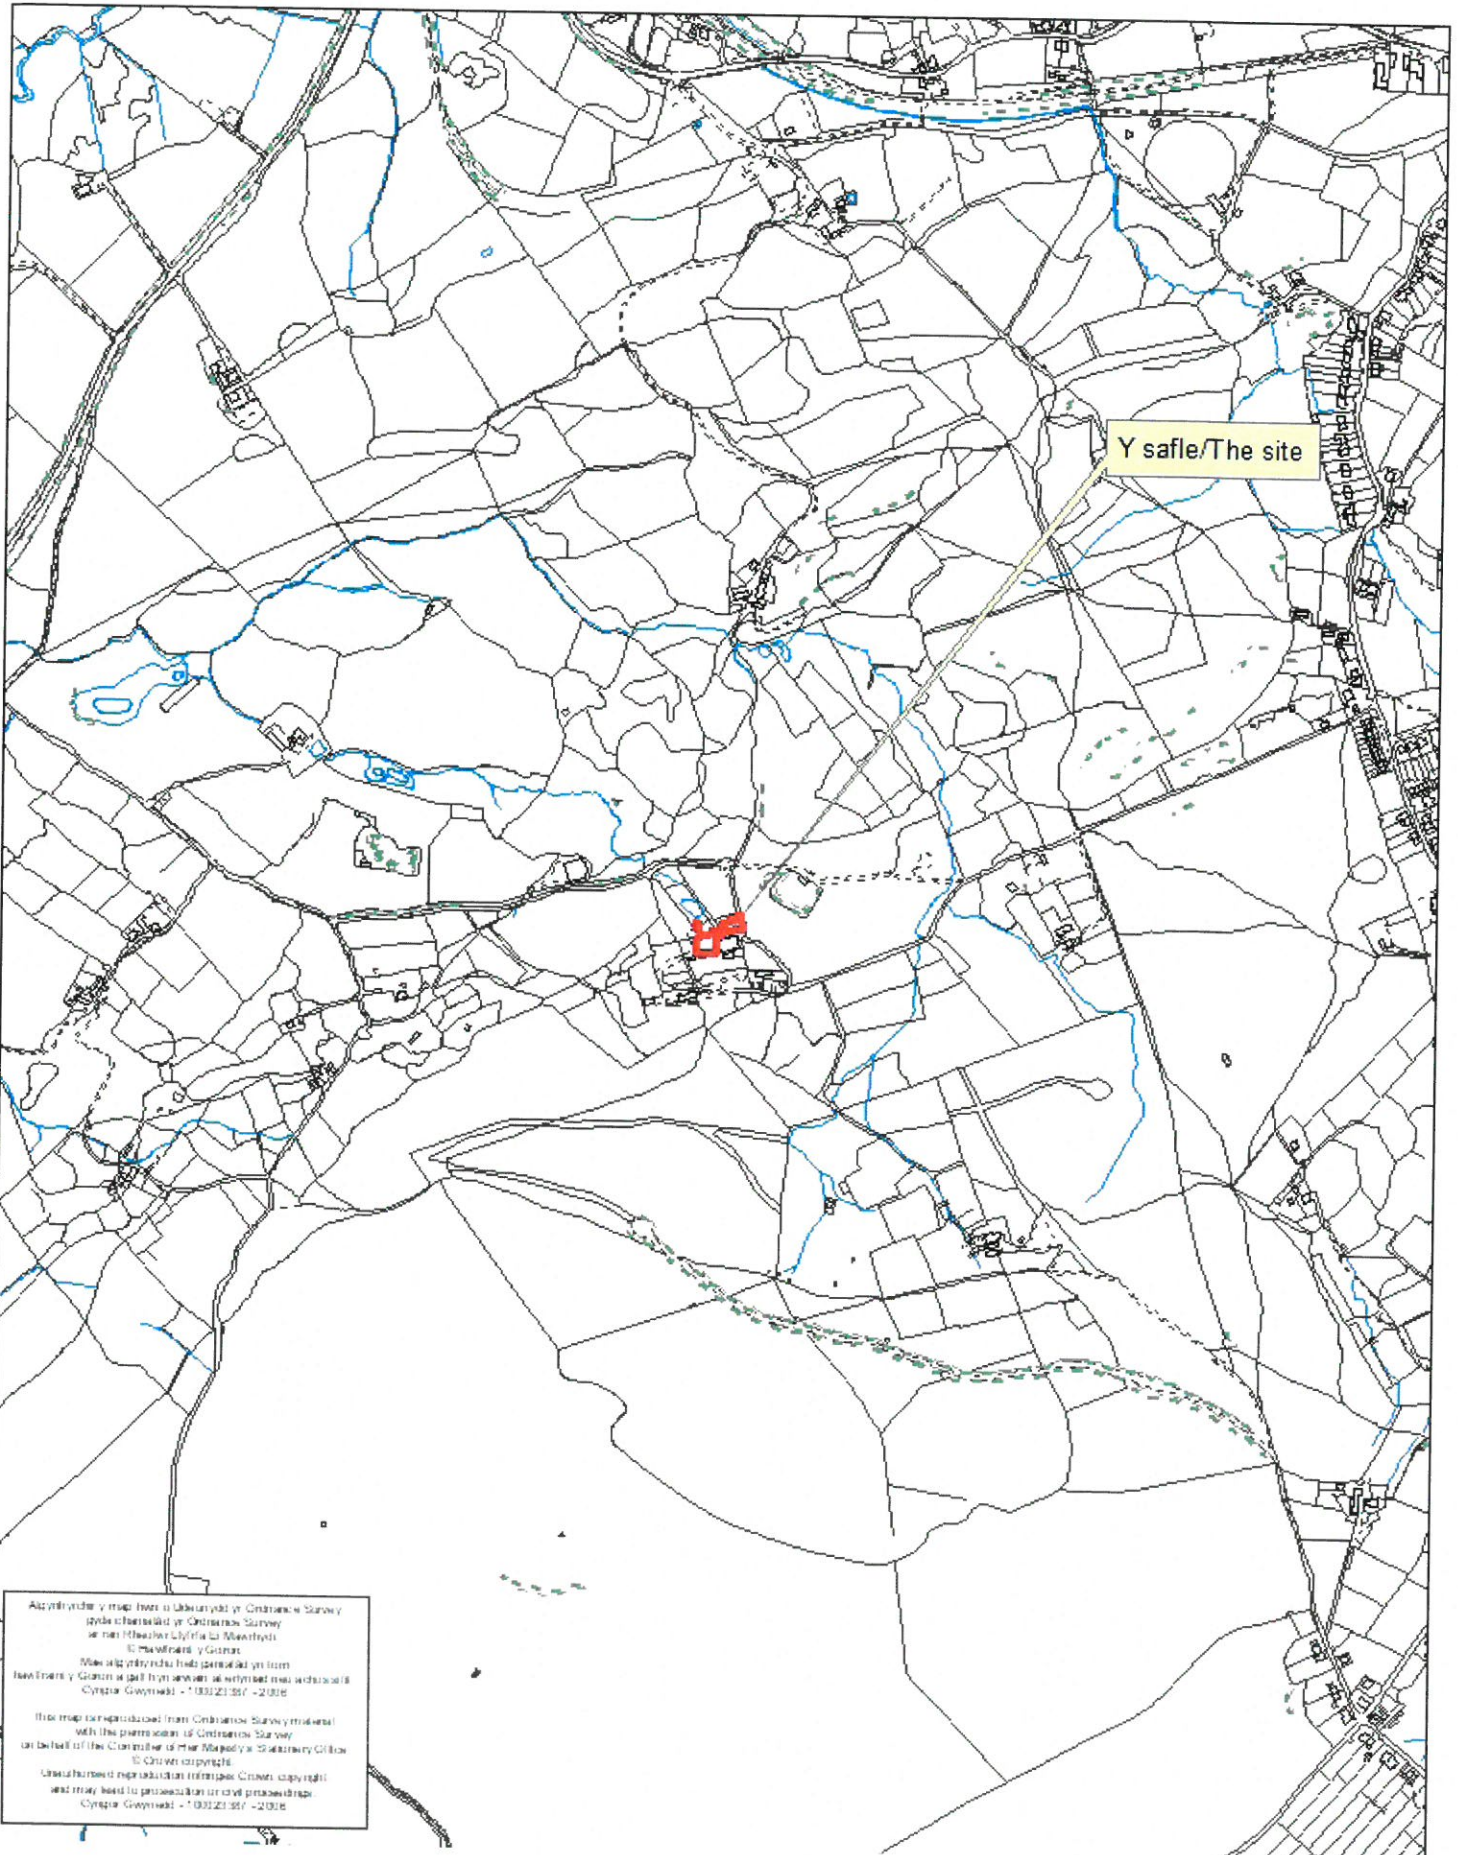

Aplynir y map hwn o Lloerdd y Cynllun Stryd
gyda chesakiad y Cynllun Stryd
a'r map hwn i'r Cynllun Stryd
© Cynllun Stryd
Mae'r map hwn yn cael ei gynhyrchu yn unig
ar ymroddion y Cynllun Stryd a'r Cynllun Stryd
Cynllun Stryd - 1 800 22 22
© Cynllun Stryd
Mae'r map hwn yn cael ei gynhyrchu yn unig
ar ymroddion y Cynllun Stryd a'r Cynllun Stryd
Cynllun Stryd - 1 800 22 22

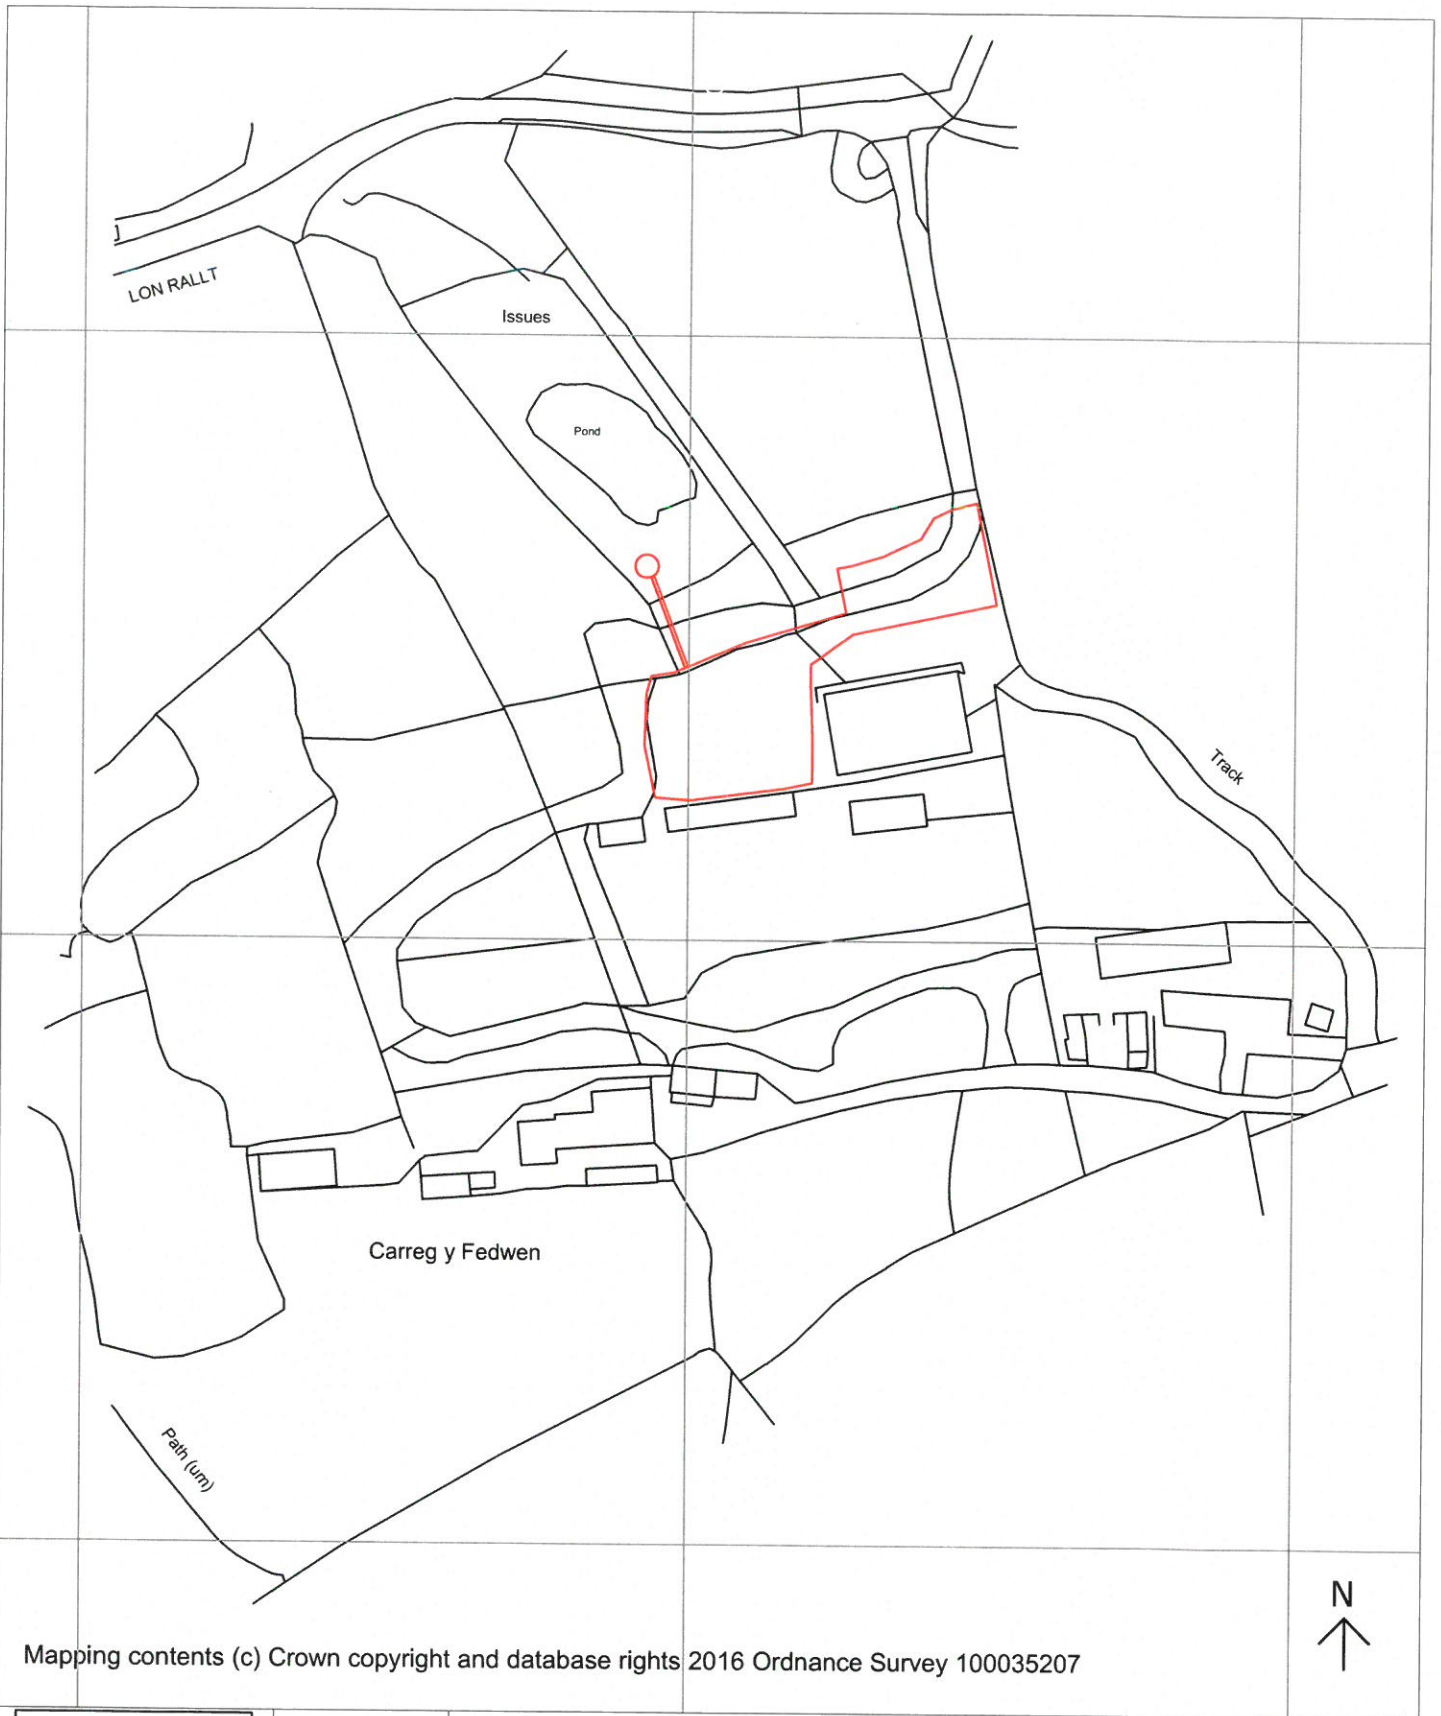

Mapping contents (c) Crown copyright and database rights 2016 Ordnance Survey 100035207



Syrfewyr Siartredig Adeiladau
Rheolwyr Prosiect
Ymgynhorwyr Pensaemiol
Ymgynhorwyr Adeiladau Hanesyddol

Chartered Building Surveyors
Project Managers
Architectural Consultants
Historic Building Consultants

Menai House
Holyhead Road
Llanfairpwll
Anglesey
LL61 5UJ

(01248) 715006

(01248) 715012

www.dewis.uk.com

info@dewis.uk.com

Job
Carreg y Fedwen, Sling, Tregarth, Gwynedd

Client
Carreg y Fedwen Cyf.

Drawing
Location Plan

Drwg. No.
D556.01

Rev.

Scale
1:1250

Drawn by
ARE


This drawing must be read in conjunction with all related drawings.
Measured surveys are subject to site constraints.
All dimensions must be checked and verified on site before commencing any work
or producing shop drawings. DEWIS architecture should be notified immediately
of any discrepancies. Only figured dimensions are to be worked to.
This drawing is copyright and remains the property of DEWIS architecture.

Plot Date
20/09/16

Size
A4

Issue Status
Planning

Approved by
DRH

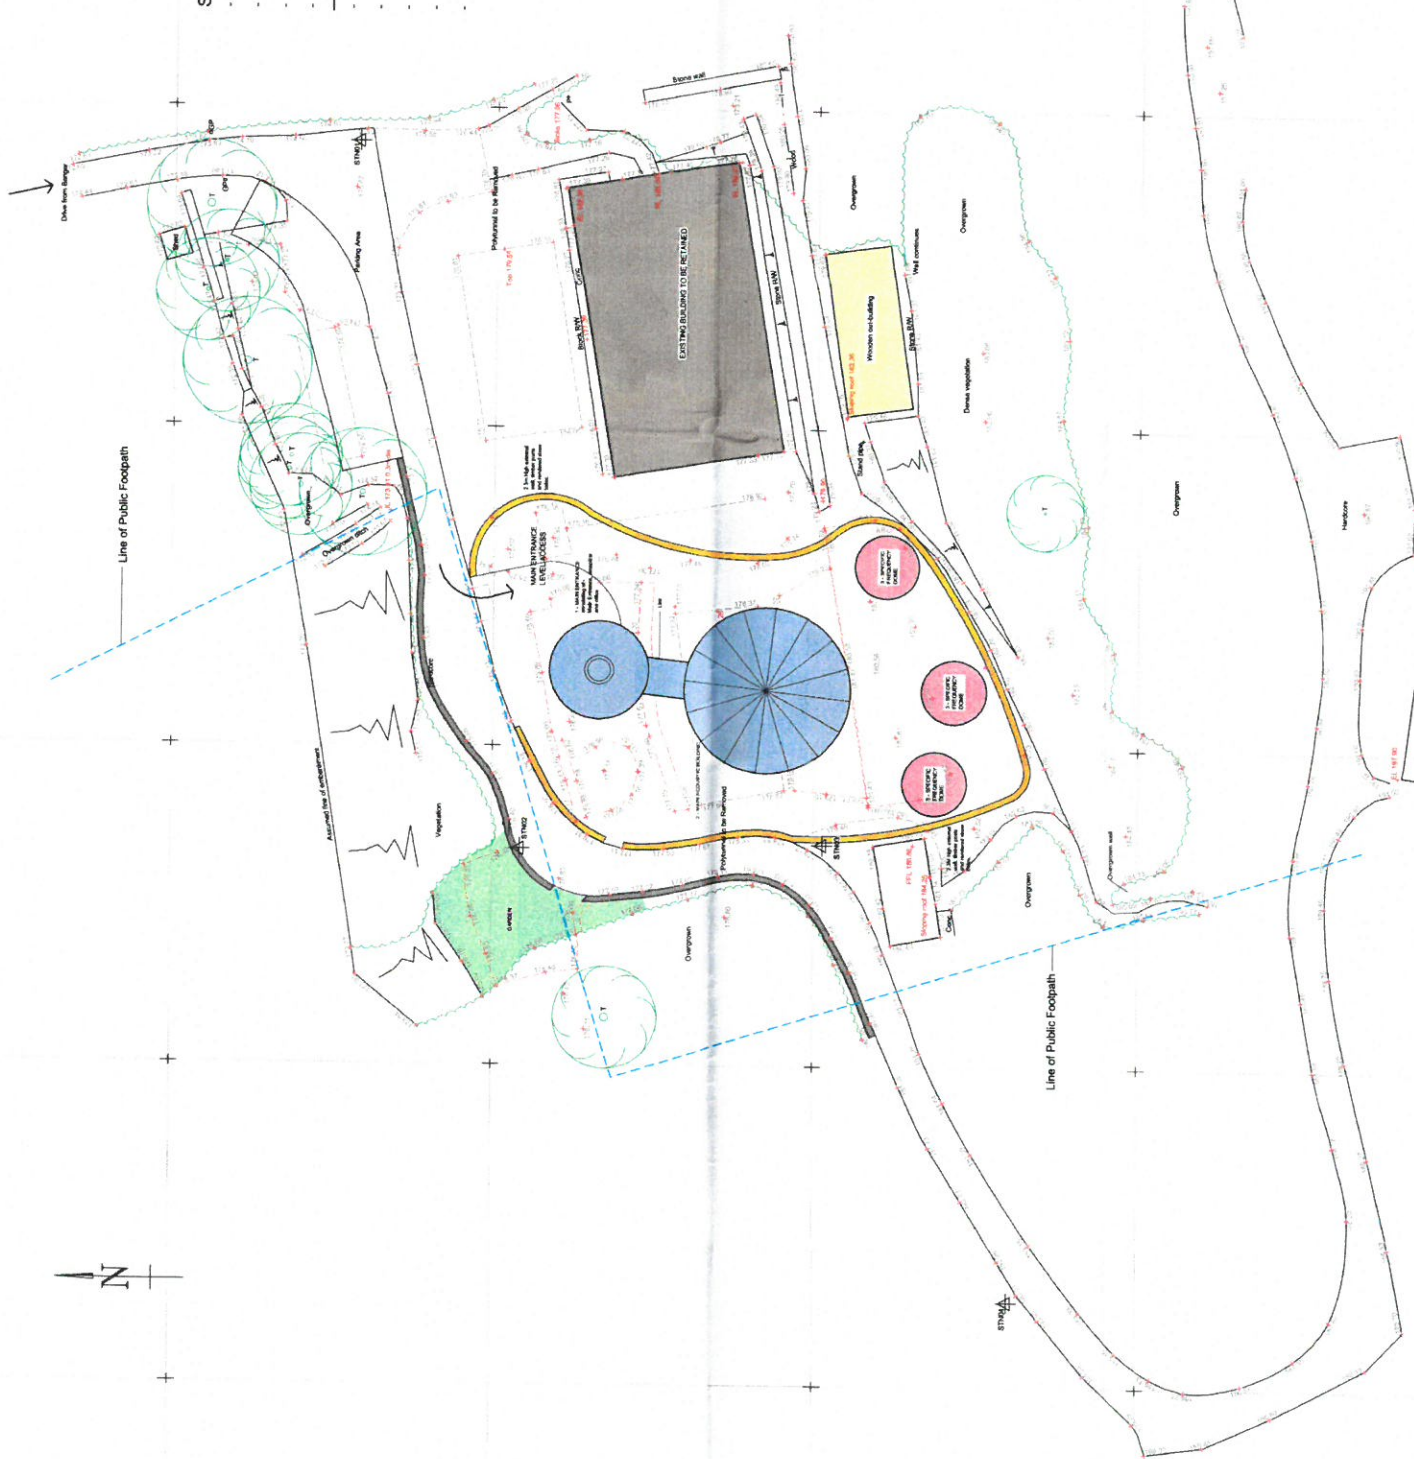

- ### Sacred Healing Acoustic Research & Enterprise Centre (SHARE Centre)
- Research with Universities
 - Mindfulness & Acoustics
 - Based on Integration
 - Domed Building to Offer Specific Frequencies for Healing and Wellbeing
 - Research
 - Economic Benefit
 - Tourism (Close to Pilgrims Walk)
 - Brownfield Site, Previously a Nursery
 - Timber Frame structure / no nails, straw bales?

CYMLUN CIVAETHDIG
 REVISED PLAN
 28/11/2023
 CYNTHIA RICHARDS
 01492 71611



Drawn	DA	12/09/2023
Checked	DA	12/09/2023

Project Name: Sacred Healing Acoustic Research & Enterprise Centre
 Project No: D556.06
 Scale: 1:200
 Date: 19.09.06
 Issue Status: A1
 Planning

Prepared by: CYNTHIA RICHARDS
 Checked by: DAVID JONES
 Approved by: DAVID JONES

dewis ARCHITECTURE

01492 71611
 01492 71613
 www.dewis.co.uk


Client: **Carreg y Fedwen Cyl**

Project: **Carreg y Fedwen, Sling, Ingloeth, Gwynedd.**

Drawing: **Proposed Site Plan**

Drawn No.	Date	Scale	Drawn By
D556.06	19.09.06	1:200	DJR
Issue No.	Issue Date	Issue Status	Approved By
A1	19.09.06	Planning	DJR

This drawing must be read in conjunction with all related drawings.
 All dimensions must be checked and verified on site before commencing any work.
 Dimensions shown on drawings are not to be taken as a guarantee of accuracy.
 This drawing is copyright and remains the property of DEWIS.

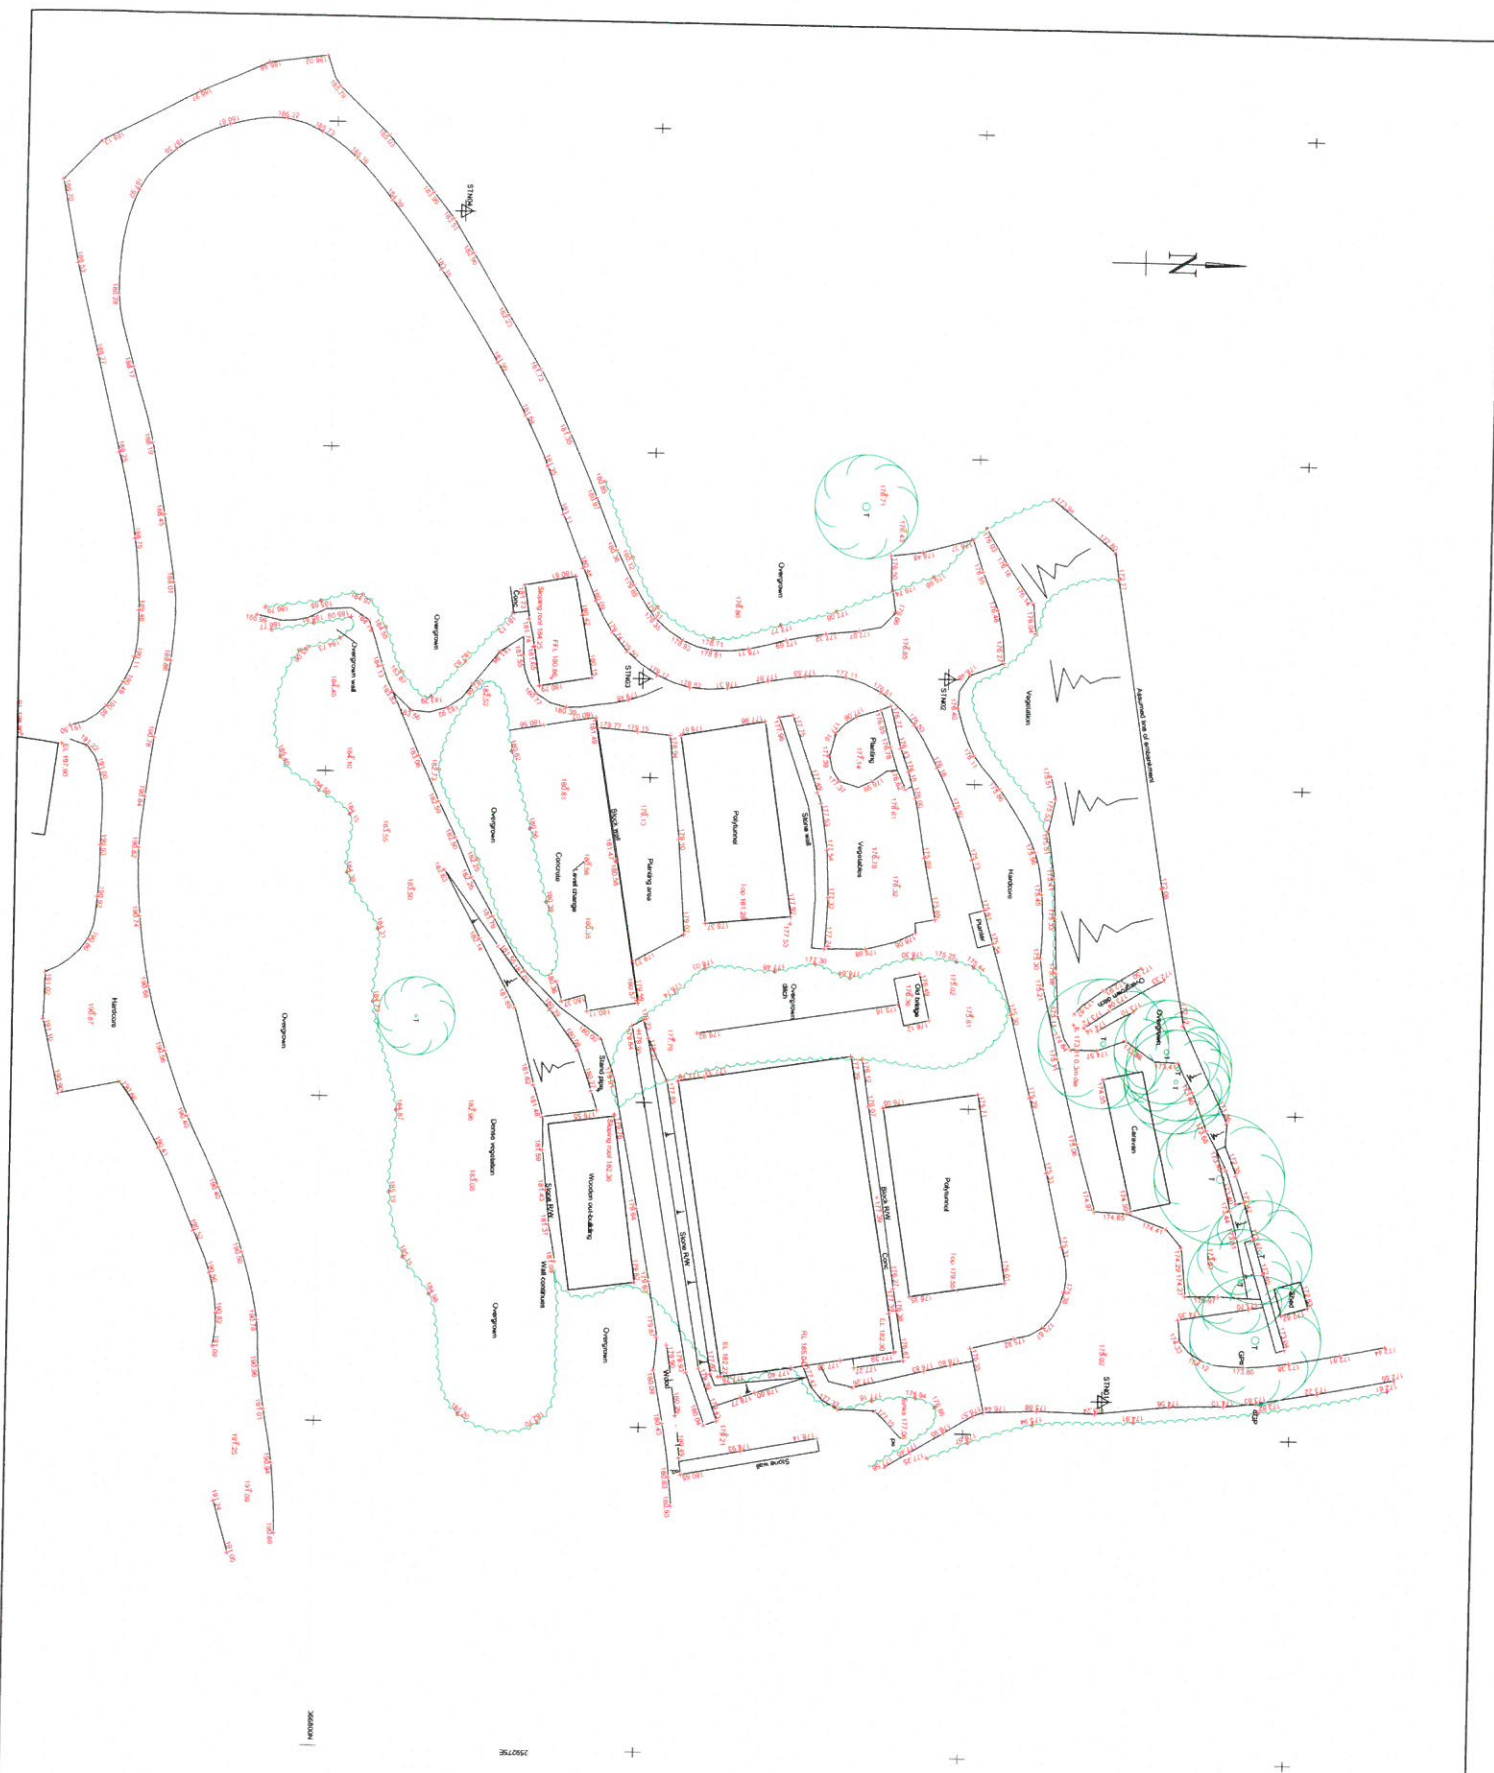

360000

2927796

Rev	Description	Date	By

Project: Carrig y Fedwen, Sling, Tregarth, Gwynedd.
Client: Carrig y Fedwen Cŵ.
Drawing: Existing Site Topography Plan

Drawn By	Scale	Checked By
DRH	1:200	DRH
Drawn By	Date	Approved By
DRH	12.09.16	DRH

This drawing shall be read in conjunction with all related drawings, specifications, and contract documents. The contractor shall be notified immediately of any errors or omissions. The contractor shall be notified immediately of any errors or omissions. This drawing is not to be used for any other purpose without the written consent of the architect.

No.	Description	Date
A	Draw 1st Floor on Acoustic Screen	11/09/2017
P	Revised Floor Analysis 2/E	27/09/2017


CYNILLUN DINWYGIENIG
REVISED PLAN
 Drawing Number: 28/19/17
 Llywodraeth Cymru
 Llywodraeth Iwerddyn




dewis
 ARCHITECTURE
 Madeleine Jones
 Project Manager
 Wyn Jones
 Lead Architect
 Tel: 01752 771000
 Fax: 01752 771005
 email: info@dewis-uk.com
 www.dewis-uk.com

The drawings have been prepared in accordance with the Building Regulations and the Building Act 2000. The drawings are not to be used for any other purpose without the written consent of the architect. The drawings are not to be used for any other purpose without the written consent of the architect.


Mr Stuart Bond
Sacred Hearing Acoustic Research & Enterprise Centre (SHARE Centre) at Carreg y Fawen, Sing, Tregarth
Proposed Elevations of Main Parabolic Dome & Entrance Building.
Dwg. number: D556-04B
Date: 19/09/2016
Drawn by: DRH
Checked by: DW
Issue Status: Planning
Scale: AS indicated

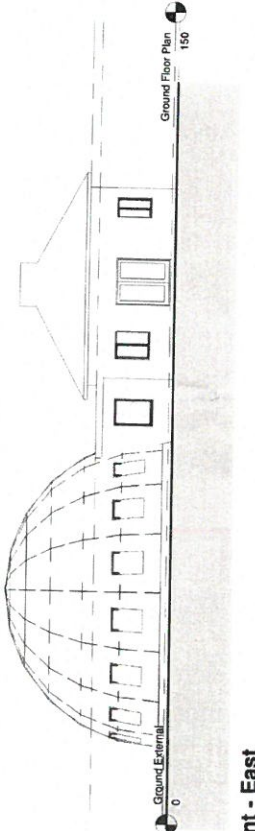


2 Front - East
1 : 100

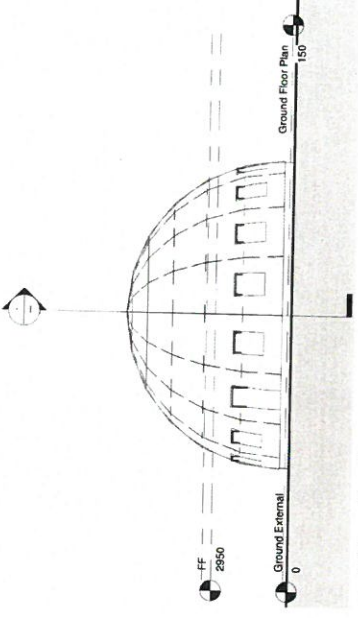


3 Side - South
1 : 100

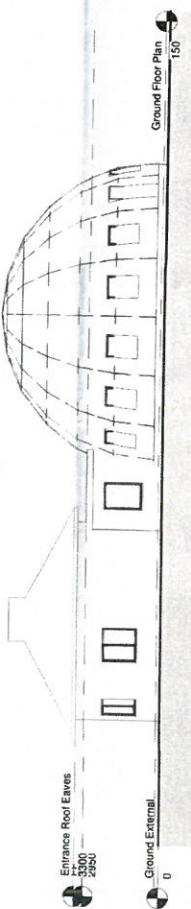

1 Rear - West
1 : 100

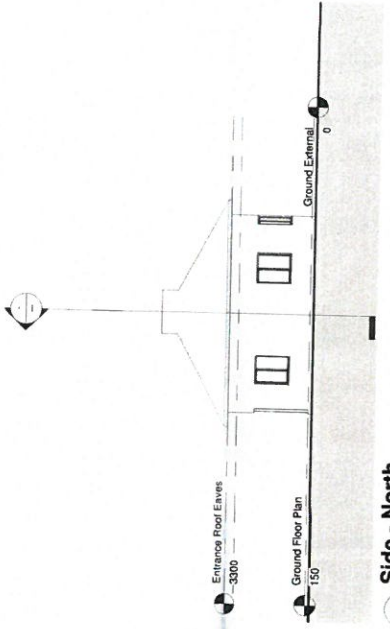

5 Side - North
1 : 100

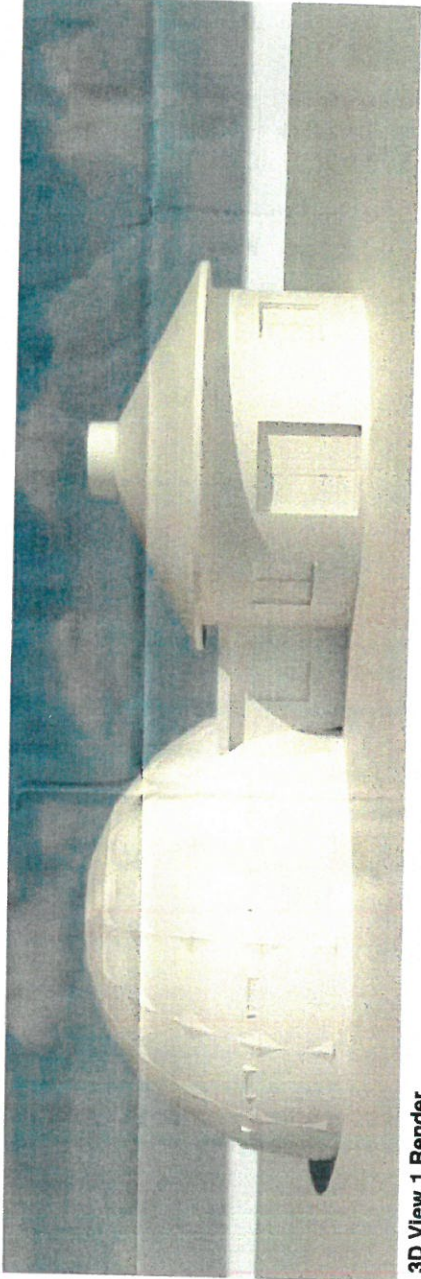

4 3D View 1 Render
1 : 1