





Rhif y Cais / Application Number : C17/1143/18/LL

Cynllun lleoliad ar gyfer adnabod y safle yn unig. Dim i raddfa.
Location Plan for identification purposes only. Not to scale.

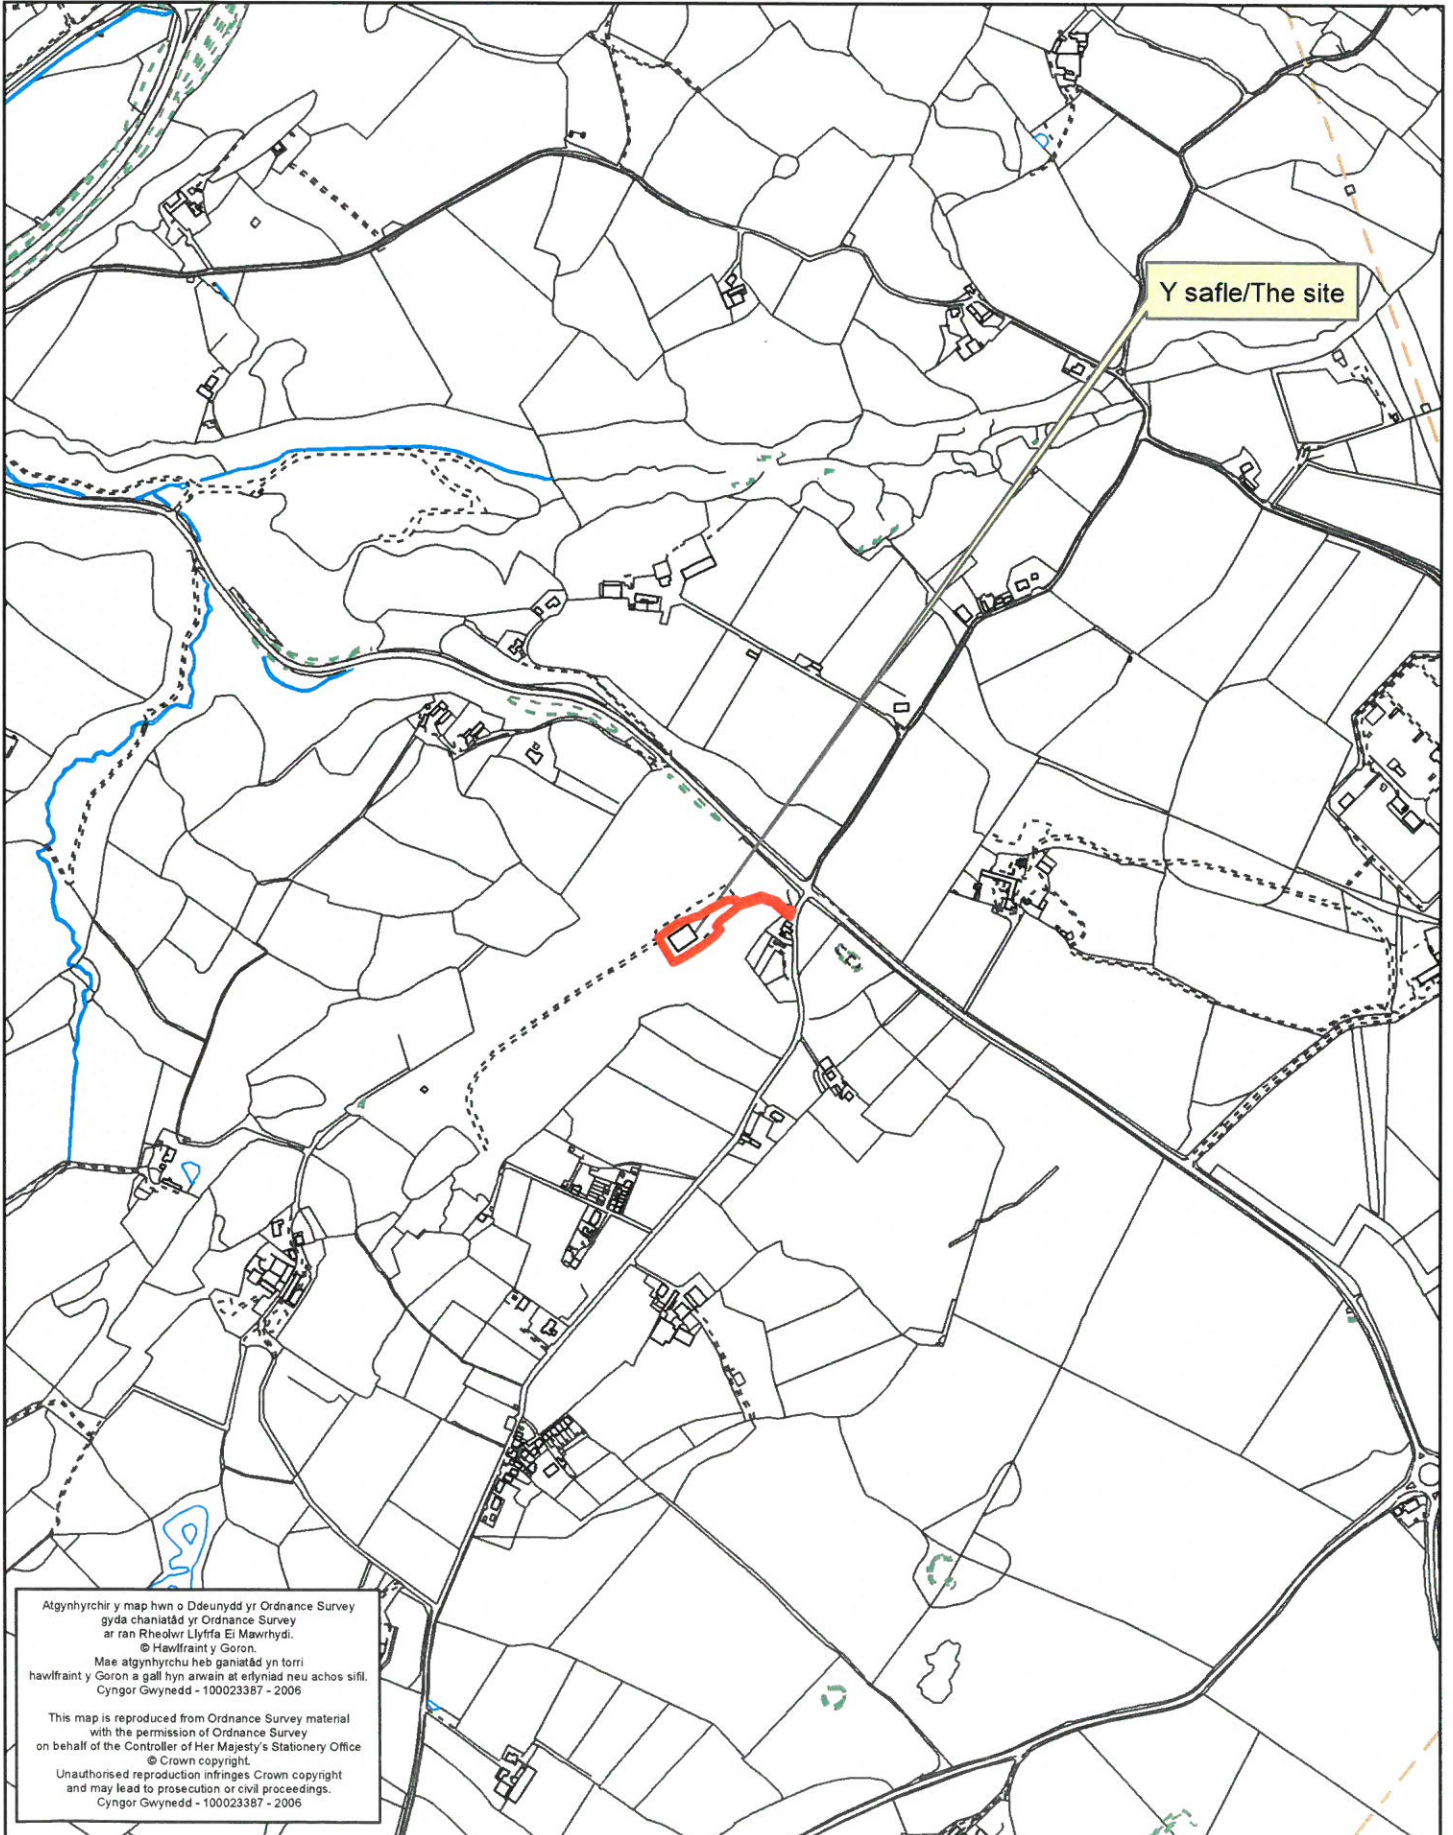


Atgynhychir y map hwn o Ddeunydd yr Ordnance Survey gyda chaniatâd yr Ordnance Survey ar ran Rheolwr Llyfrfa Ei Mawrhydi.
© Hawlfraint y Goron.
Mae atgynhychu heb ganiatâd yn torri hawlfraint y Goron a gall hyn arwain at erlyniad neu achos sifil.
Cynkor Gwynedd - 100023387 - 2006

This map is reproduced from Ordnance Survey material with the permission of Ordnance Survey on behalf of the Controller of Her Majesty's Stationery Office
© Crown copyright.
Unauthorised reproduction infringes Crown copyright and may lead to prosecution or civil proceedings.
Cynkor Gwynedd - 100023387 - 2006

 

Location Map

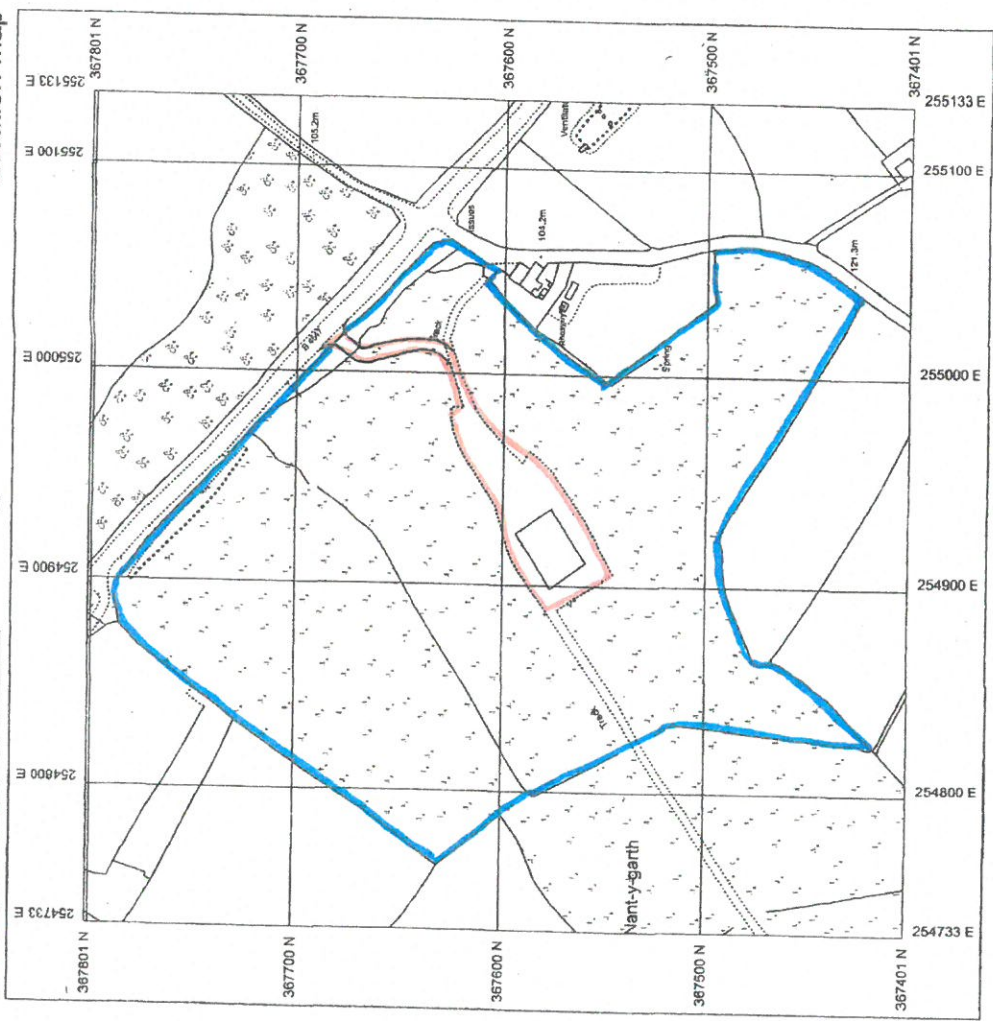


PARC NANT Y GARTH
Y FELINHELI

CHANGE OF USE OF BARN/
MILLING SHED FOR STORAGE
AND MAINTENANCE OF
PORTABLE SITE OFFICES AND
TOILET UNITS AND
CONSTRUCTION OF NEW
VEHICULAR ACCESS

SITE LOCATION PLAN

SCALE 1:2500


Produced 13/08/2013 from the Ordnance Survey National Geographic Database and incorporating surveyed revision available at this date. © Crown Copyright 2013
Reproduction in whole or in part is prohibited without the prior permission of Ordnance Survey
Ordnance Survey and the OS Symbol are registered trademarks of Ordnance Survey, the national mapping agency of Great Britain.
The representation of a road, track or path is no evidence of a right of way.
The representation of features as lines is no evidence of a property boundary.
Plot Centre Coordinates: 254933, 367601

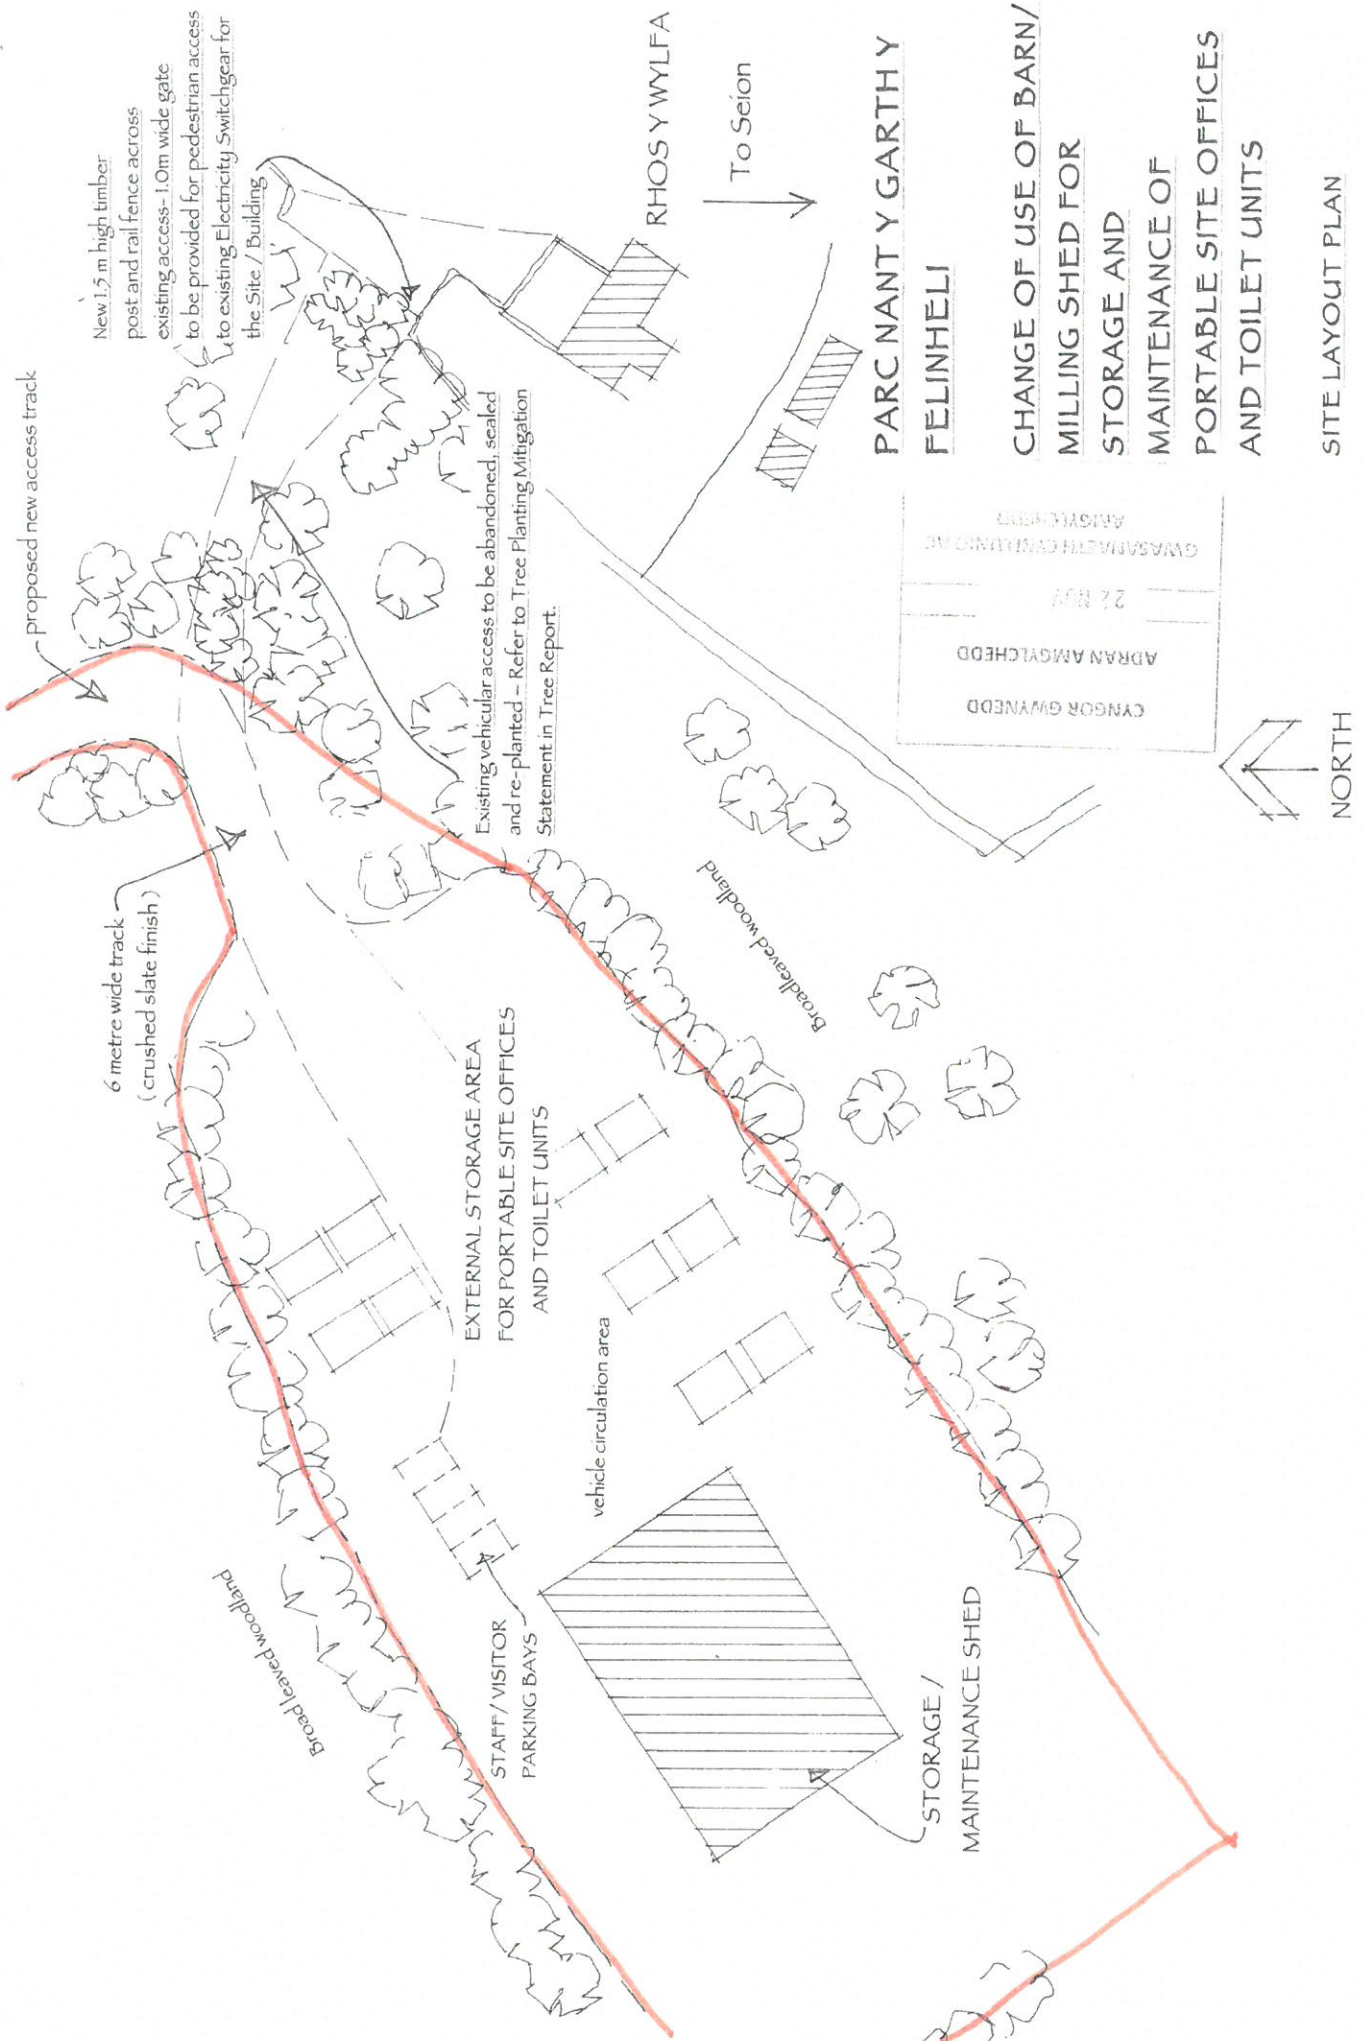


SCALE 1: 500 915. 02

SITE LAYOUT PLAN


CONSULTANT
 ADRIAN ABAGYEHEDD
 22 NOV 2007
 SIMASABATHI CONSULTANTS
 ARCHITECTS

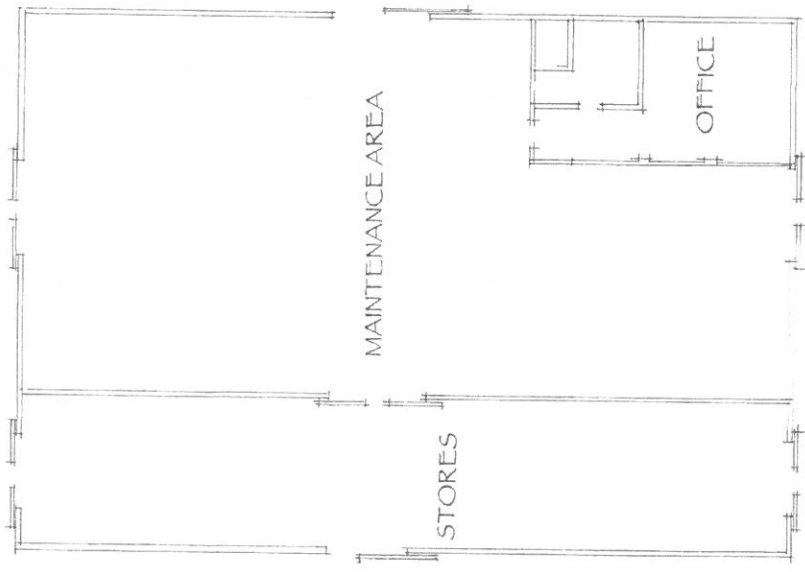


FLOOR PLAN :

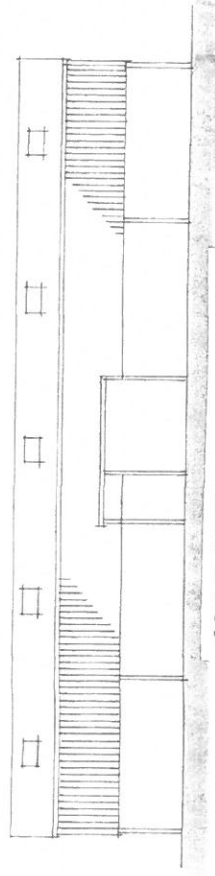


SIDE ELEVATION - NORTH WEST

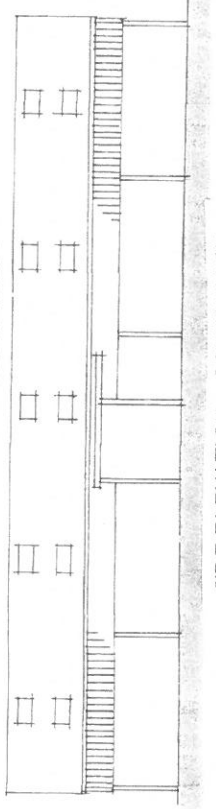

SIDE ELEVATION - SOUTH EAST

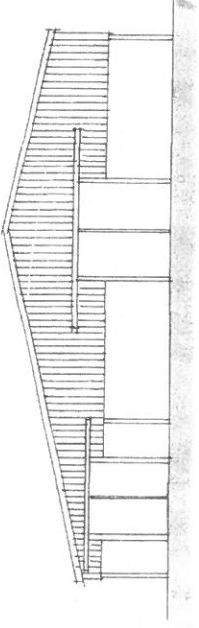

FRONT ELEVATION - NORTH EAST

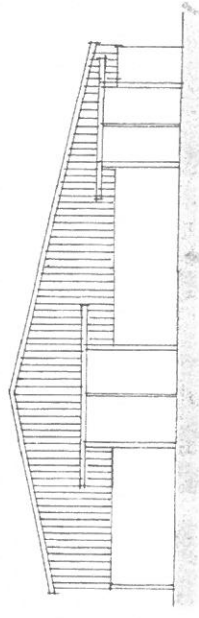


REAR ELEVATION - SOUTH WEST

PARC NANT Y GARTH
Y FELINHILI

CHANGE OF USE OF BARN/
 MILLING SHED FOR STORAGE
 AND MAINTENANCE OF
 PORTABLE SITE OFFICES AND
 TOILET UNITS

DETAILS OF STORAGE SHED

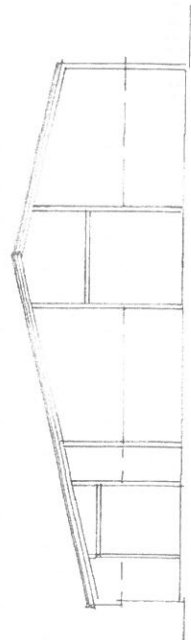

TYPICAL SECTION

Scale 1:200


9/5.03

CHANGEMENTS
 APPROUVEES
 22 NOV 2017
 GEM SARINTECH/STUDIO/AC
 ANTOUR 12000


**PROPOSED NEW
 VEHICULAR ACCESS
 AT PARC NANT Y GARTH
 Y FELINHILI**
TOPOGRAPHICAL SURVEY

SCALE 1:250

915.04

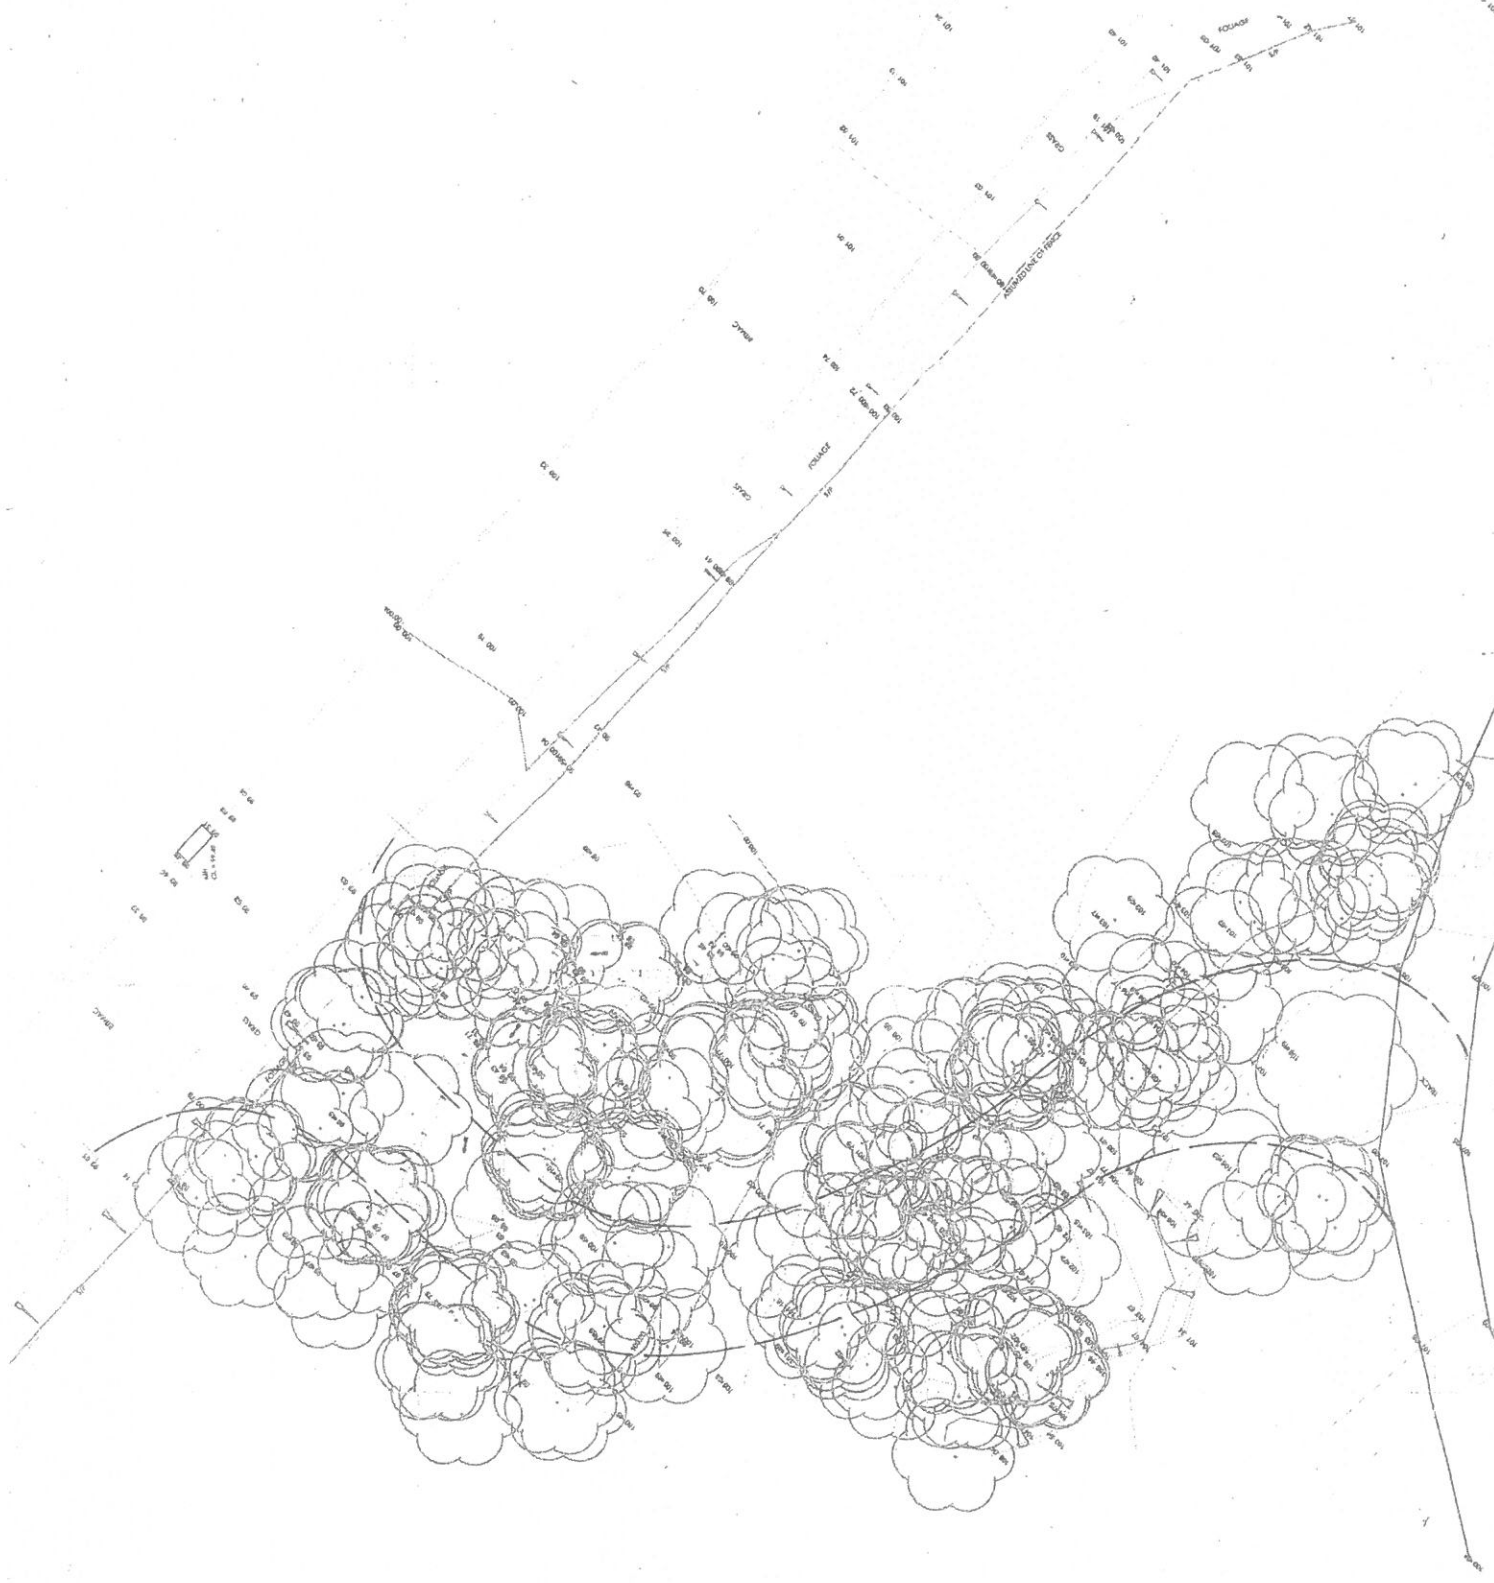


CYNGOR GWYNEDD
ADRAN AMCYCLEDU
22 NOV 2017
GWASANAETH CHYLLUNO AC AMCYCLEDU

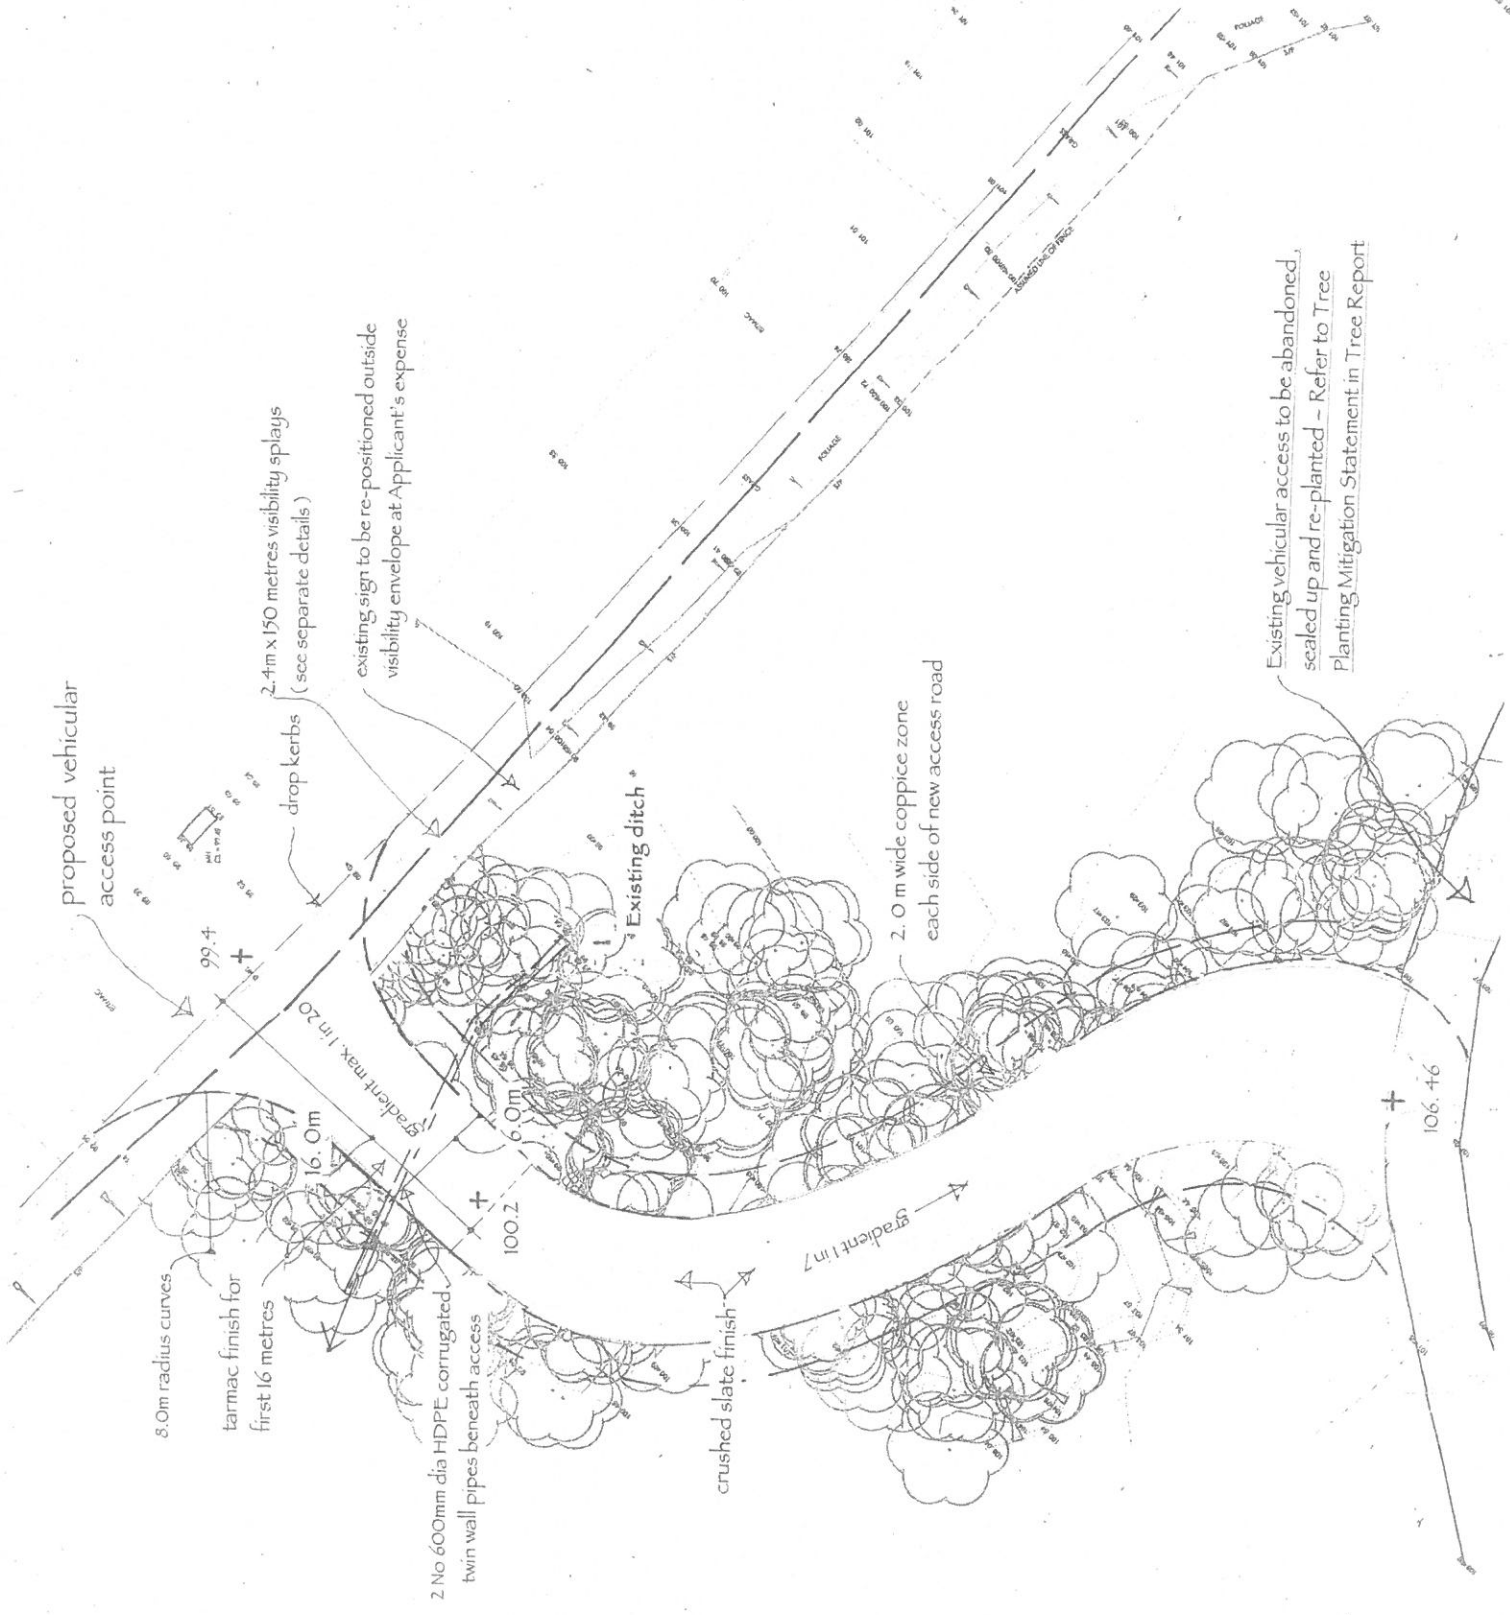

**PROPOSED NEW
VEHICULAR ACCESS
AT PARC NANT Y GARTH Y
FELINHELI
NEW ACCESS DETAILS**

SCALE 1:250 915.05

CYMRU CYWYBODAETH ADRIAN AMFOLCHREDD	22 EIVR 2017
GWASANAETHYR CENHADRAC ARLWYD CENADRAC	

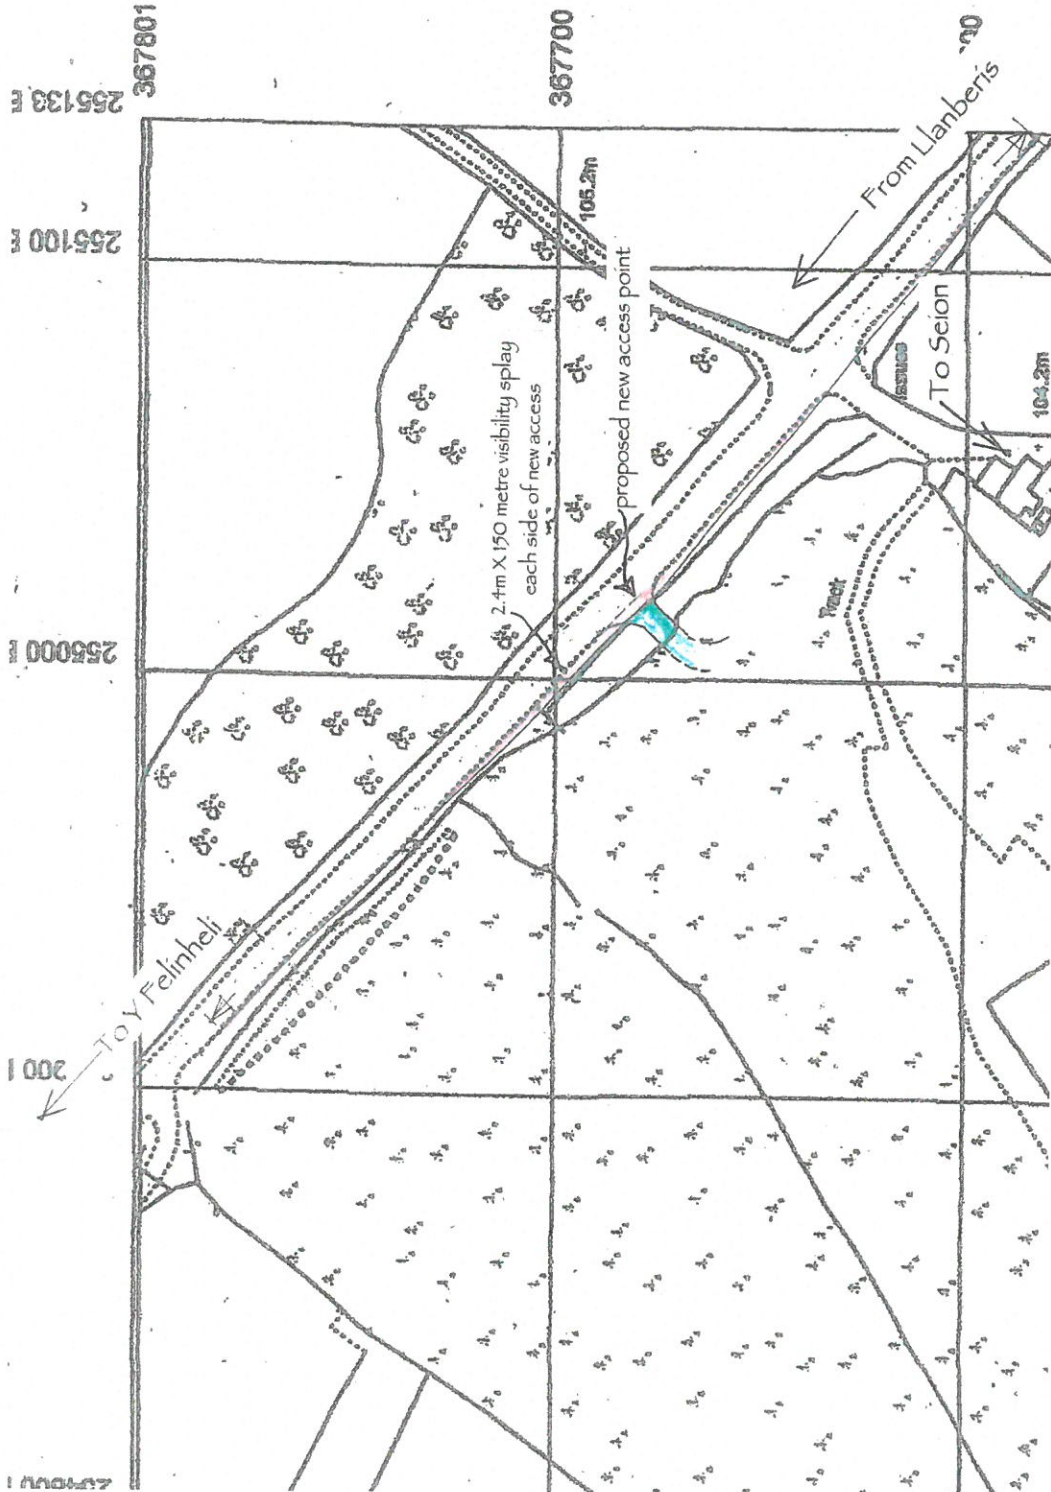

PARC NANT Y GARTH
Y FELINHELI

PROPOSED NEW
VEHICULAR ACCESS

DETAILS OF VISIBILITY SPLAYS

SCALE 1:1250

9/5.06