



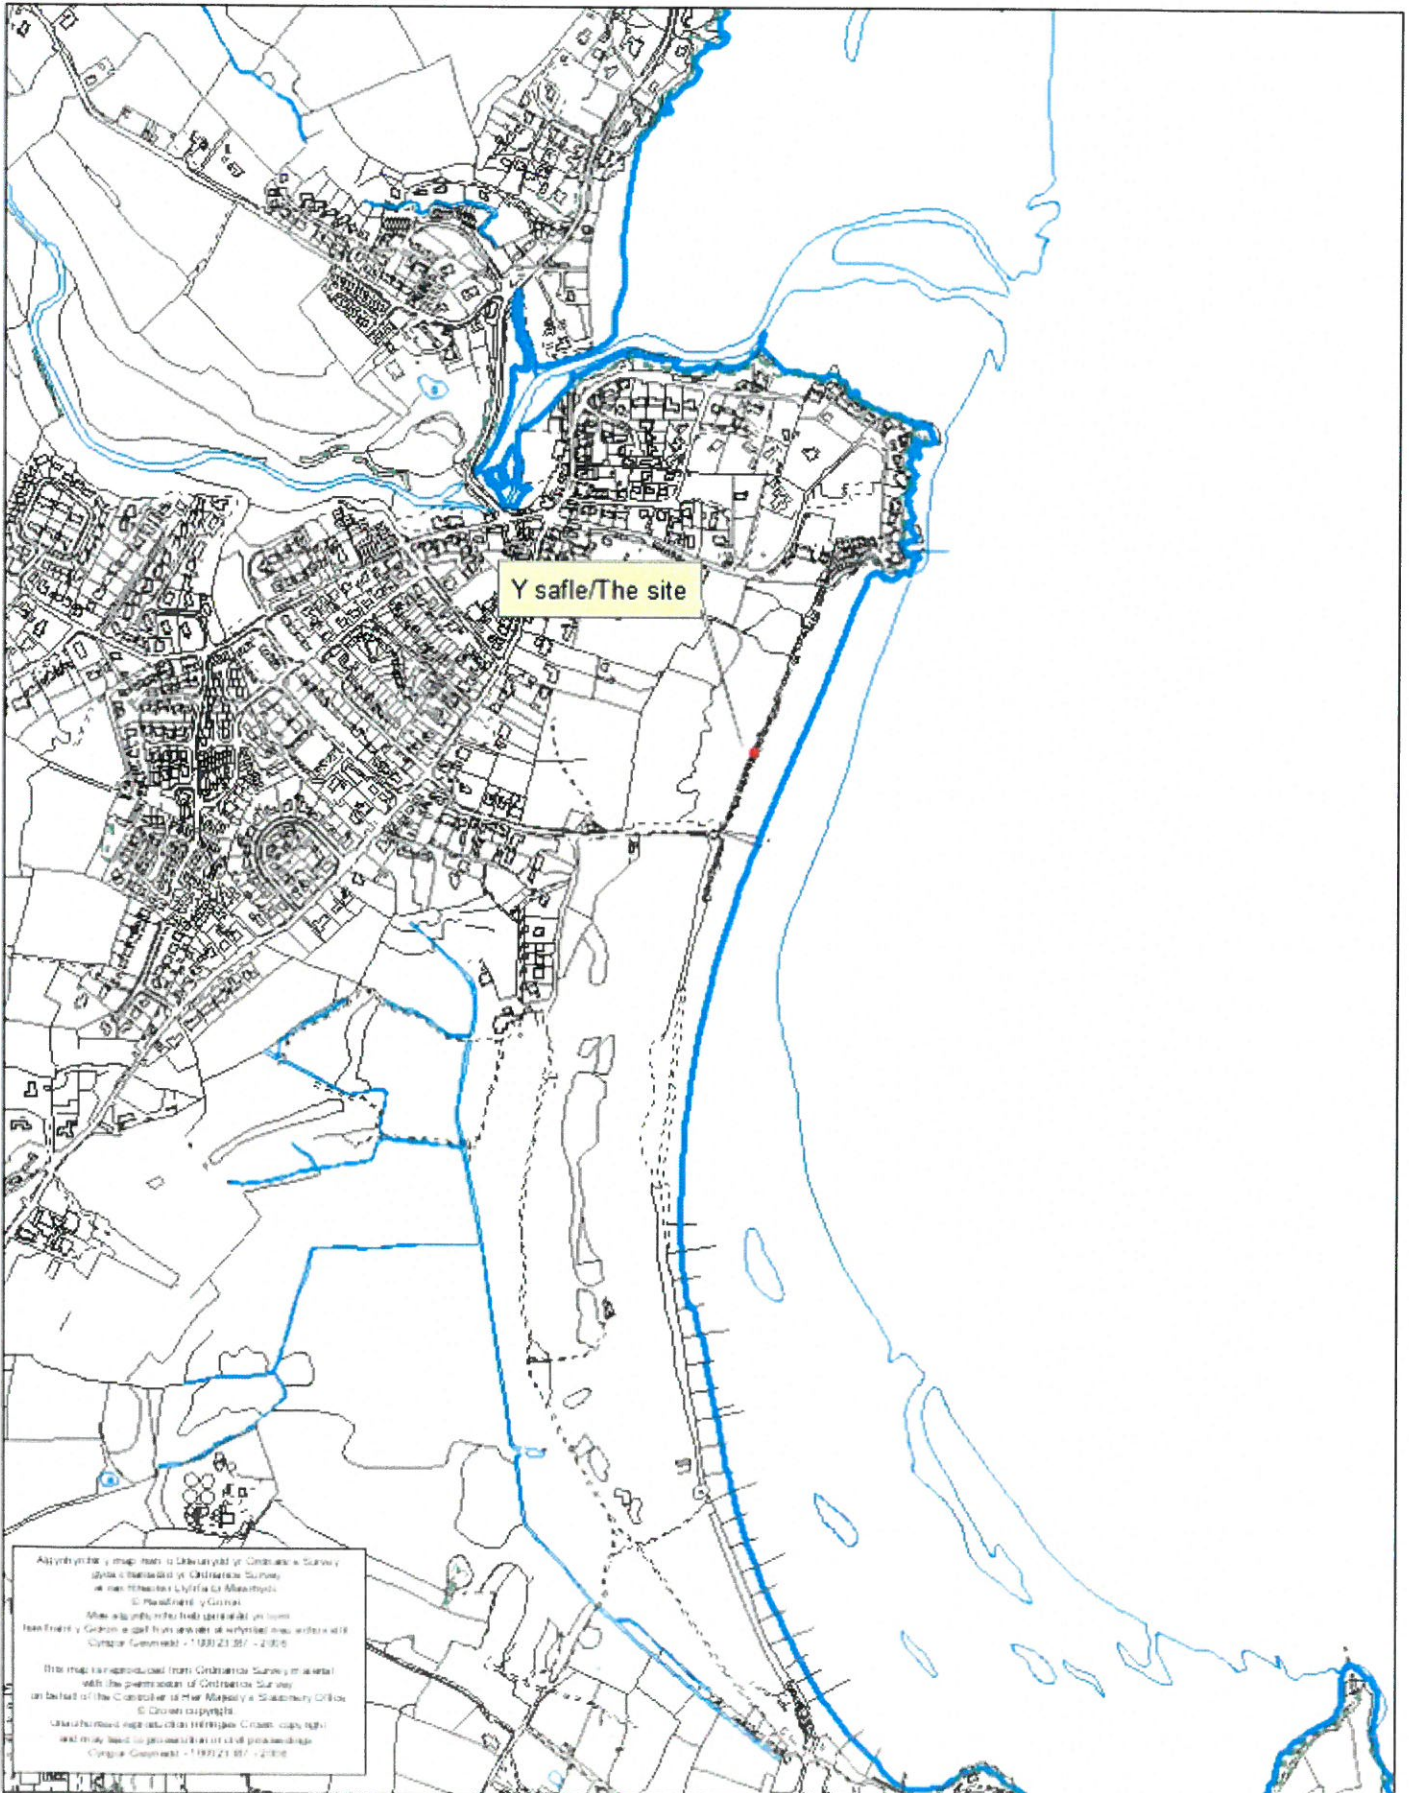

Rhif y Cais / Application Number : C18/0127/39/LL

Cynllun lleoliad ar gyfer adnabod y safle yn unig. Dim i raddfa.
Location Plan for identification purposes only. Not to scale.



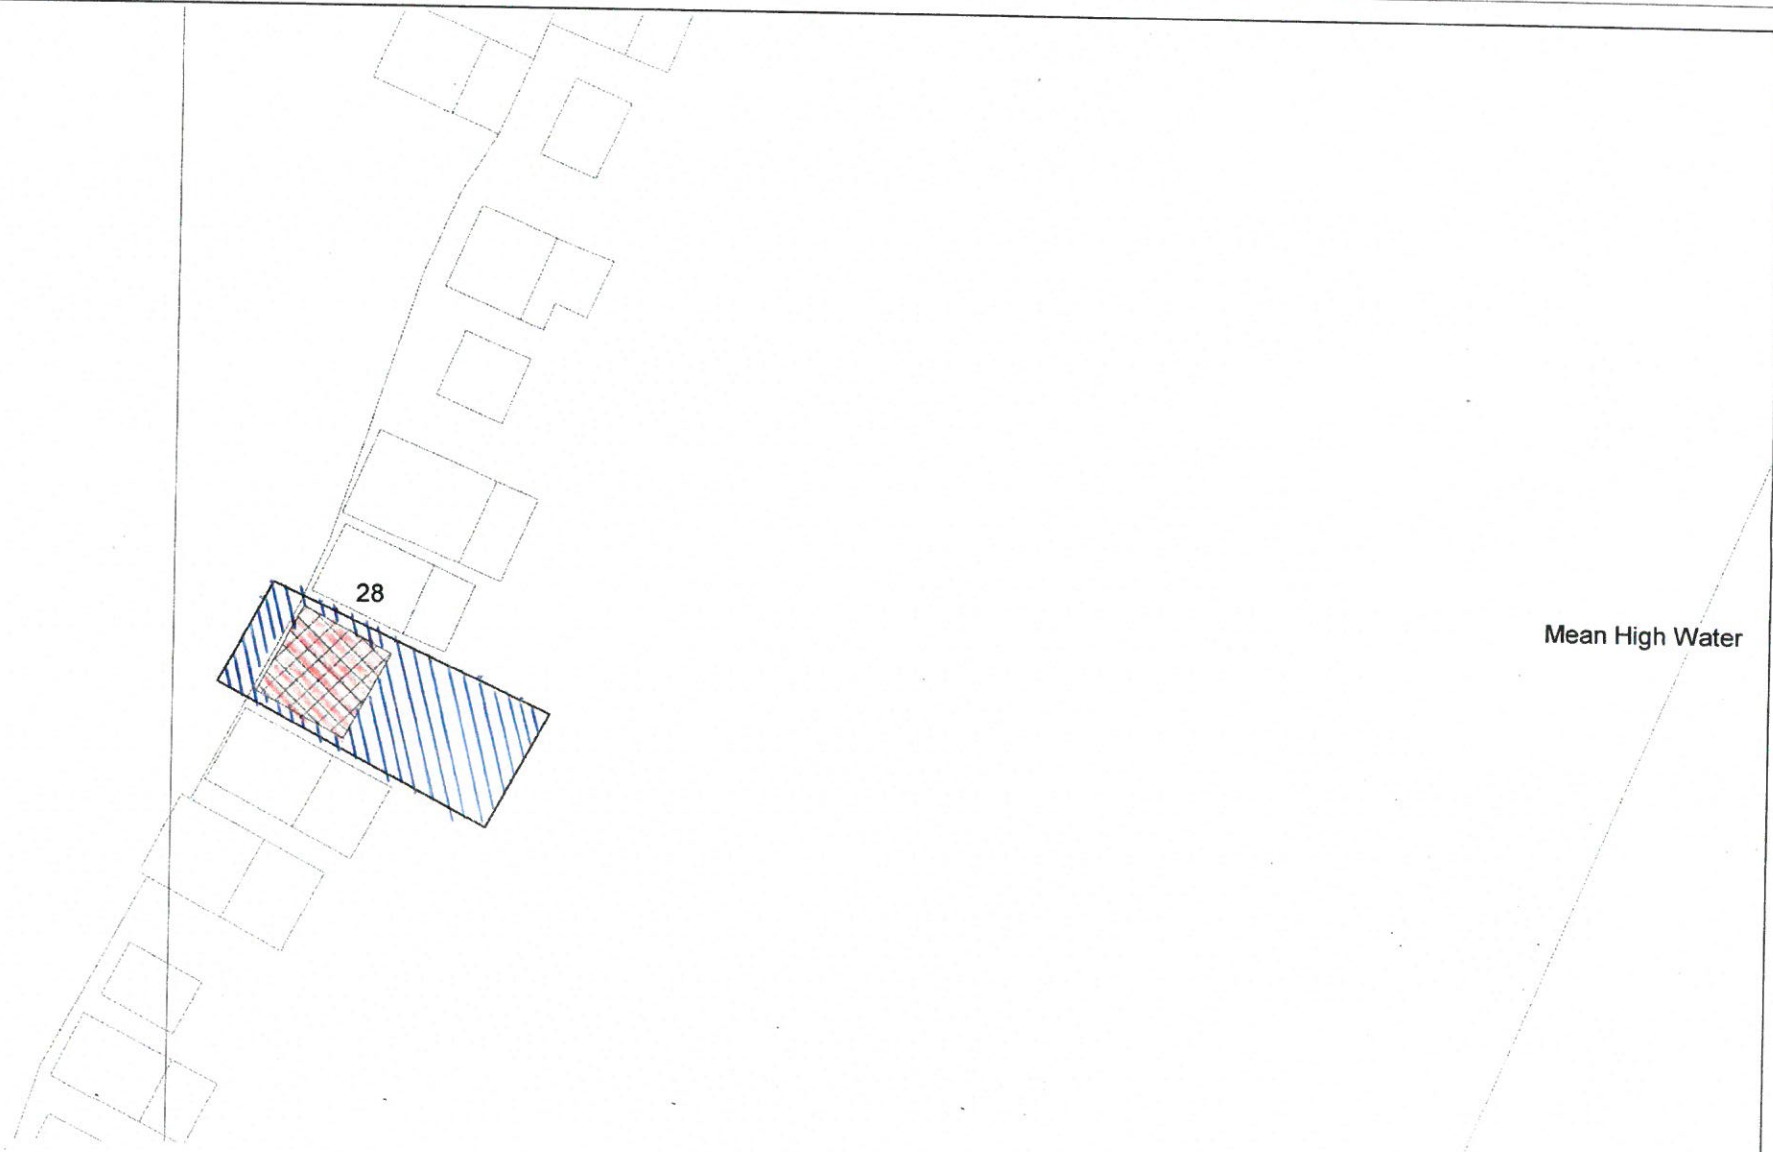

1 Boundary Plan (plan 1)
1 : 200

No.	Description	Date


Do not scale this drawing. Contractors must check all dimensions from site. This drawing is copyright


Haydn E. Williams Cyf.
 Gellidara, Penrhos, Pwllheli, Gwynedd, LL53 7HF
 Syrfewyr Adeiladu Siartredig
 Chartered Building Surveyors
 (01758) 614444
 info@haydnwilliams.com
 www.haydnwilliams.com




TEITL PROSIECT - PROJECT TITLE	Beach Hut No.27, Abersoch	
TEITL - TITLE	Boundary Plan(plan 1)	

CLEIENT - CLIENT		
Mr & Mrs C. Elliott		
DYDDIAD - DATE	RHIF PROSIECT - PROJECT NUMBER	GRADDFA - SCALE (@ A3)
04/10/2017	0512	1 : 200
DARLYNMYD GAN DRAWN BY	RHIF CYNLLUN - DRAWING NUMBER	REV
GEW	0512-A101	
GWIRWYD GAN CHECKED BY	HEW	

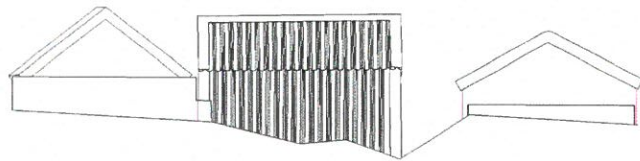


WEST ELEVATION

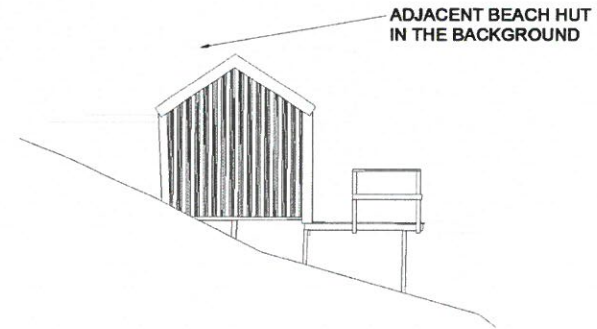


SOUTH ELEVATION

4M DATUM

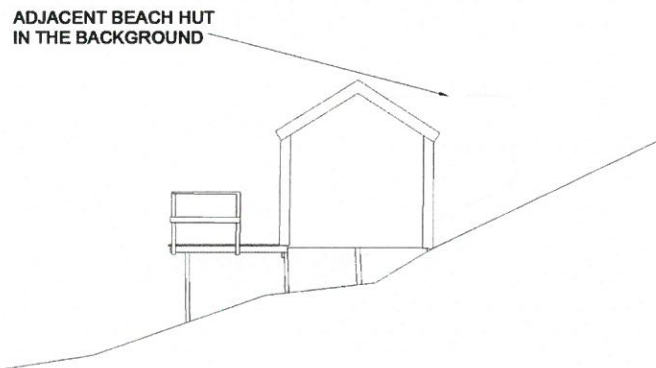

NORTH ELEVATION

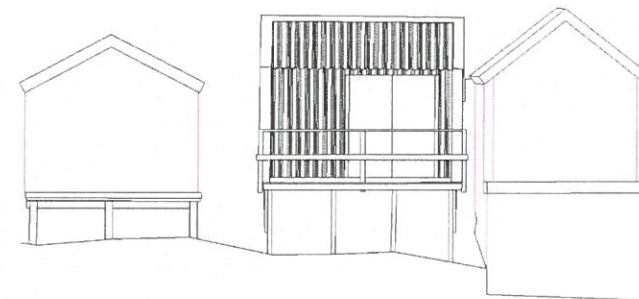

EAST ELEVATION

4M DATUM

1 Elevations
1 : 100

Do not scale this drawing. Contractors must check all dimensions from site. This drawing is copyright

No.	Description	Date

Haydn E. Williams Cyf.
 Gollidara, Penrhos, Pwllheli, Gwynedd, LL53 7HF
 Syrfewyr Adeiladu Siartredig
 Chartered Building Surveyors



(01758) 614444
 info@haydnewilliams.com
 www.haydnewilliams.com


TEITL PROSIECT - PROJECT TITLE
 Beach Hut No.27, Abersoch

TEITL - TITLE
 Beach Hut Elevations

CLEIENT - CLIENT
 Mr. C. Elliot

DYDDIAD - DATE 14/11/17	RHIF PROSIECT - PROJECT NUMBER 0512	GRADDFA - SCALE (@ A3) 1 : 100
DARLYNRYD GAN DRAWN BY GEW	RHIF CYNLLUN - DRAWING NUMBER 0512-B102	REV
GWIRWYD GAN CHECKED BY HEW		

South elevation

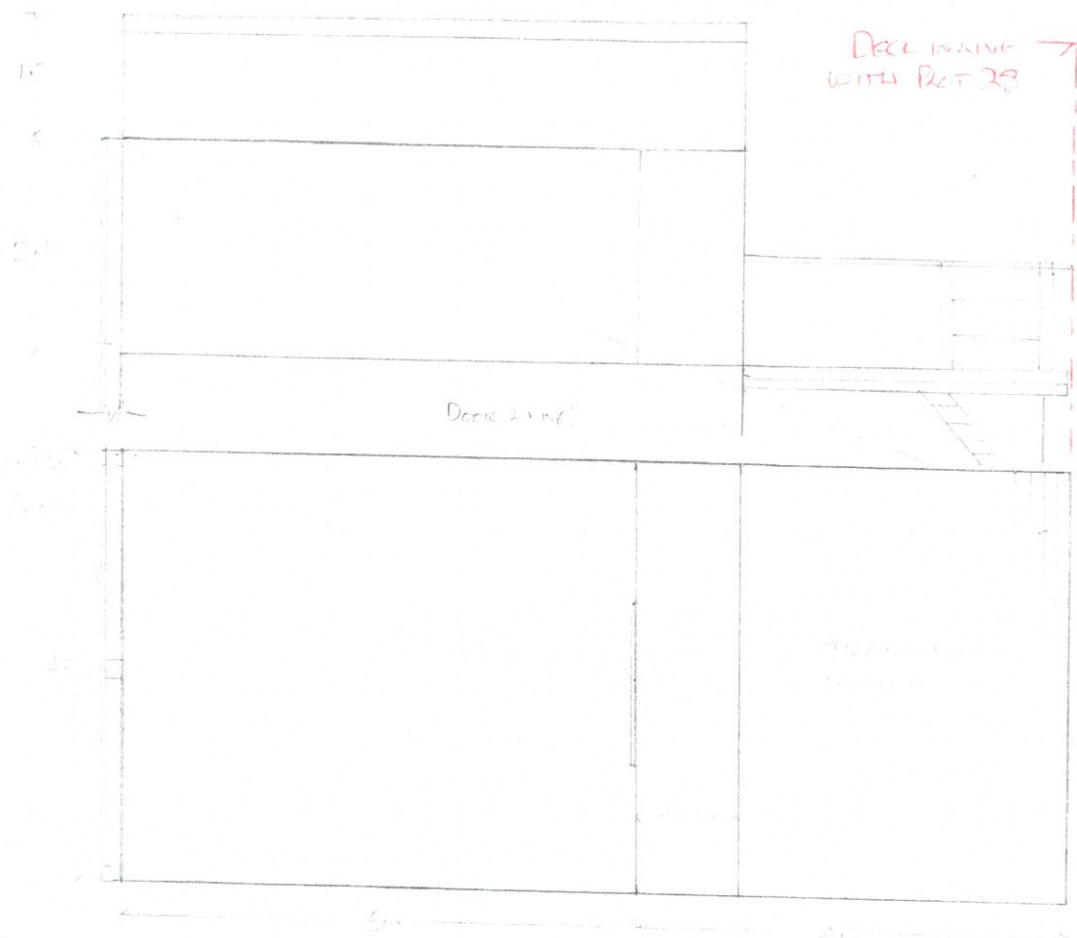


DECKING WITH RAIL 28

Door Line

Small handwritten notes on the left side of the drawing.

East elevation

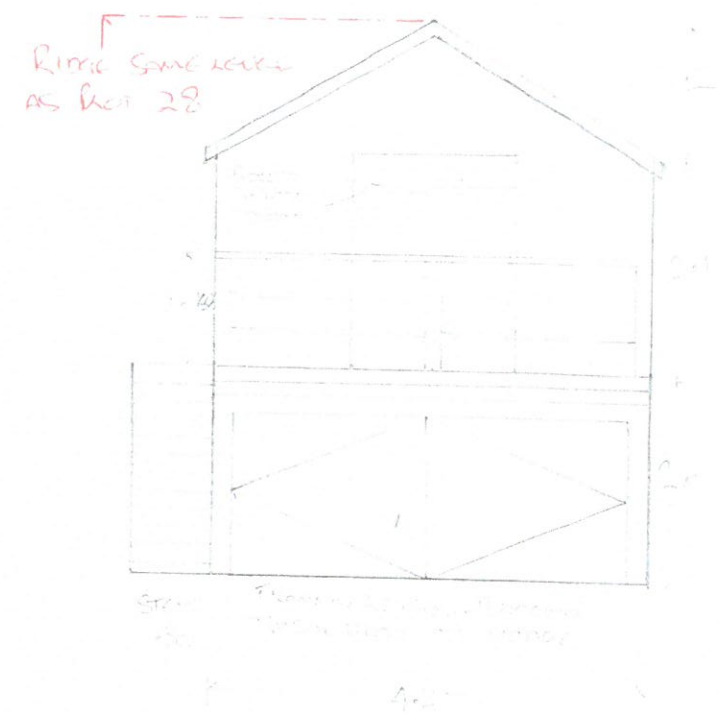


RIDGE SAME LEVEL AS RAIL 28

CYNGOR GWYNEDD
 ADRAN ANGYLCHEDD
 - 7 MAR 2018
 GWASANAETH CYNLLUNIO
 AC ANGYLCHEDD


Small handwritten notes below the stamp.

Vertical column of handwritten notes on the far left side of the page, including phrases like 'Small...', '1.5m...', and '2.5m...'.

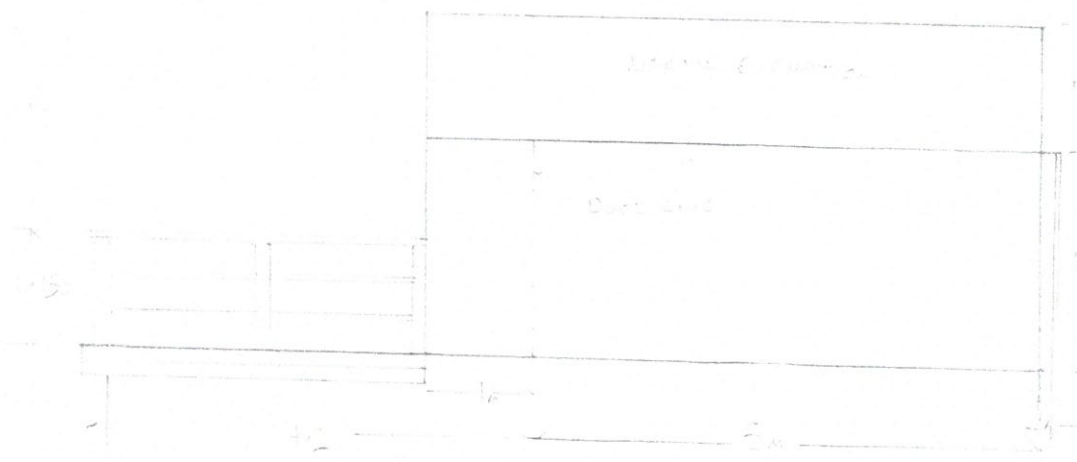


Small handwritten notes above the drawing.

Door Line

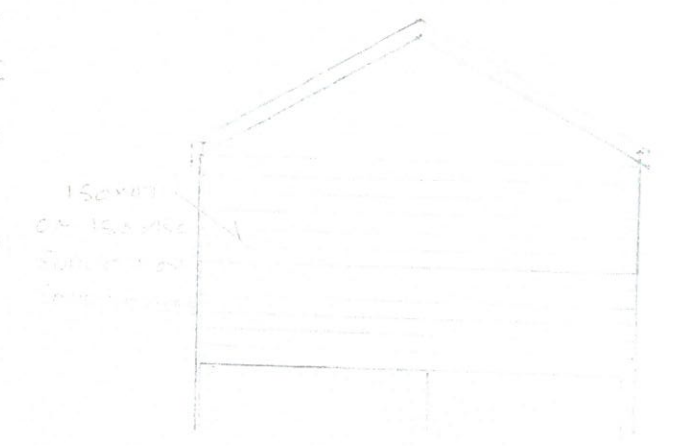

Small handwritten notes to the left of the drawing.

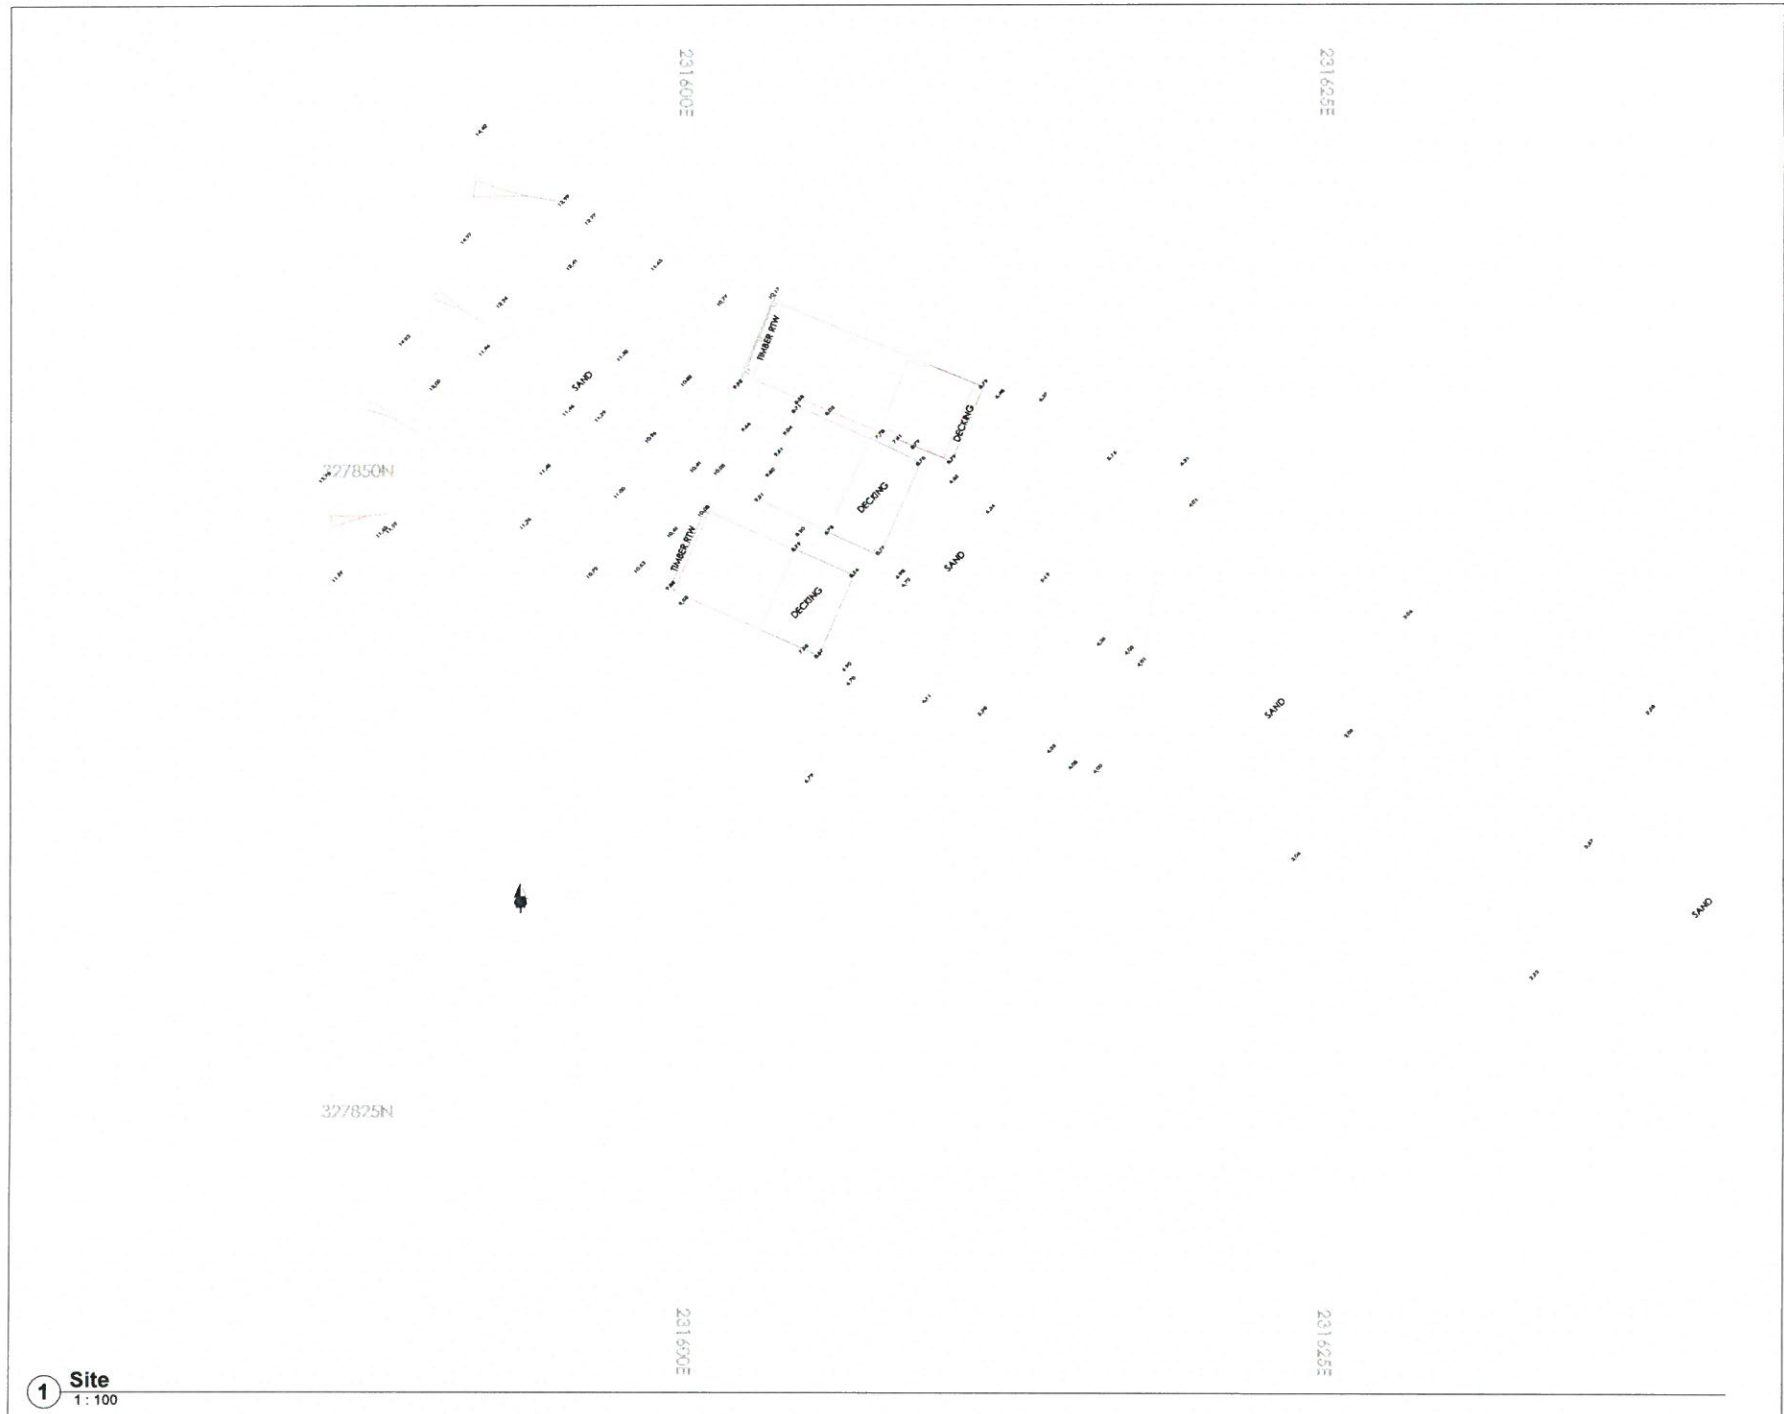

1 Site
1 : 100

Haydn E. Williams Cyf.
 Syrfewyr Adeiladu Siartredig
 Chartered Building Surveyors
 Celliadau, Penrhos, Porthell, Gwynedd, LL53 7HF
 01752 814444
 info@haydnwilliams.com
 www.haydnwilliams.com

NODDADAU - NOTES

Do not scale this drawing. Contractors must check all dimensions from site.
 This drawing is copyright.

Rev	Description	Date

TITL PROSECT - PROJECT TITLE
**Beach Hut No.27,
 Abersoch**

TITL - TITLE
Topographic Survey

CLIENT - CLIENT
Mr. C. Elliot

DATE DRAWING BY: GEW
 DRAWN BY: HEW
 CHECKED BY: HEW
 DATE: 11/14/17

GRADE(A - SCALE @ A1): 1 : 100
 RHP PROJECT - PROJECT NUMBER: 0512

RHP CYLLUN - DRAWING NUMBER: 0512-B101
 REV:

14/11/2017 11:29:57

