


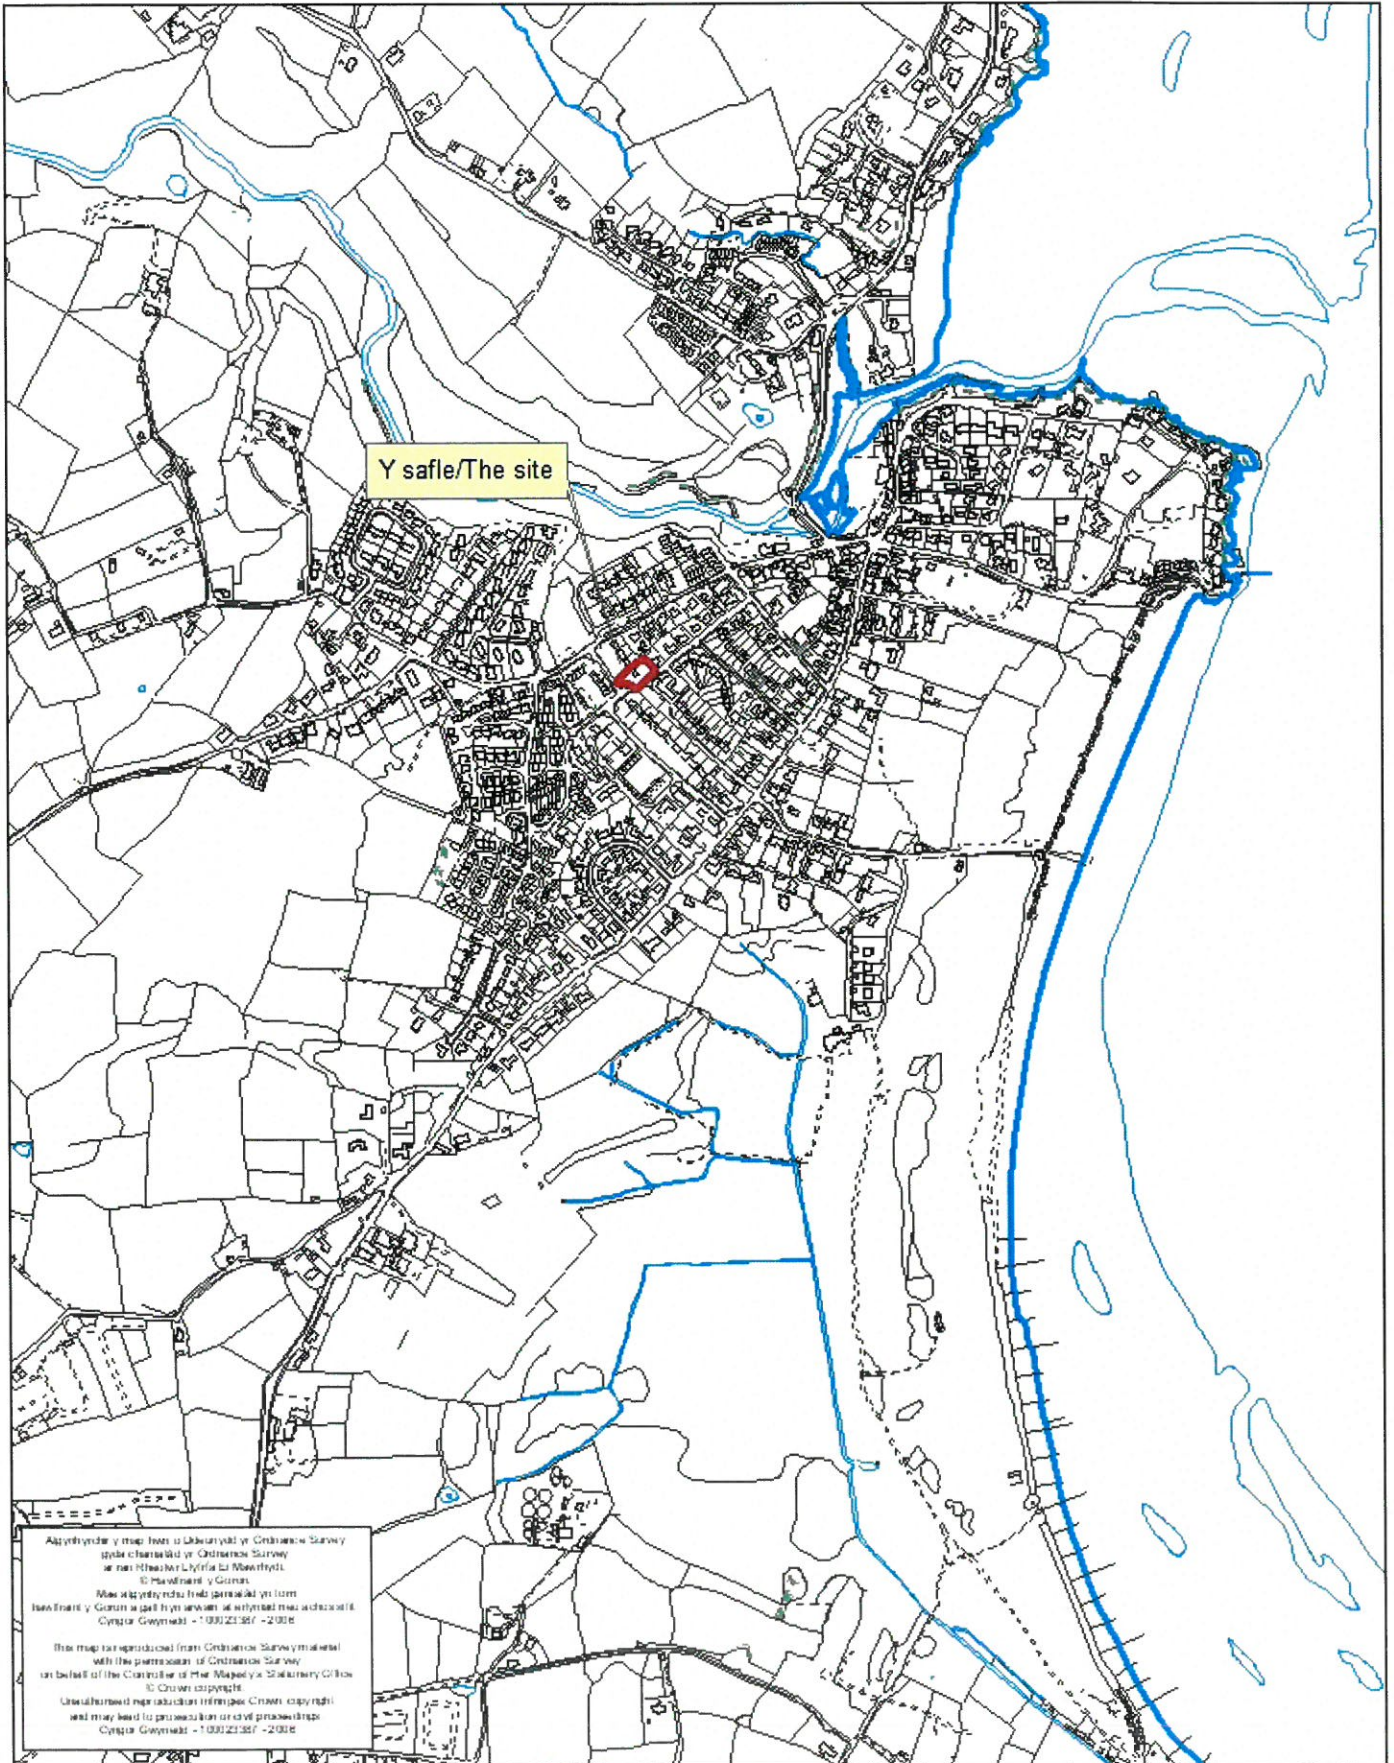

Rhif y Cais / Application Number : C18/0865/39/LL

Cynllun lleoliad ar gyfer adnabod y safle yn unig. Dim i raddfa.  
Location Plan for identification purposes only. Not to scale.






CHESHIRE  
Market Court  
20-24 Church St  
Altrincham  
WA14 4DW  
0161 929 7622


SURREY  
100 High St  
Esher  
Surrey  
KT10 9QJ  
01372 203 335

4 CAE DU, ABERSOCH  
M20 GROUP


LOCATION PLAN  
DWG: 18090 (PL) 002  
DATE: 05.06.18  
SCALE: 1:1250 @ A4 DRAWN: AL

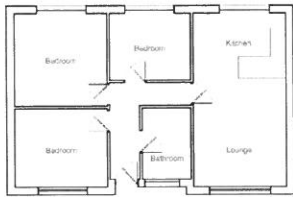


Ground Floor Plan

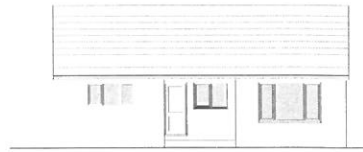

Front Elevation

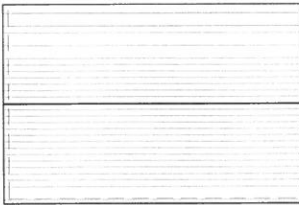

Roof Plan

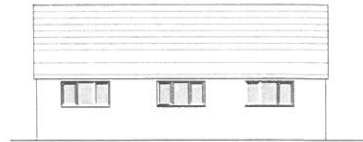


Rear Elevation



Side Elevation



Side Elevation

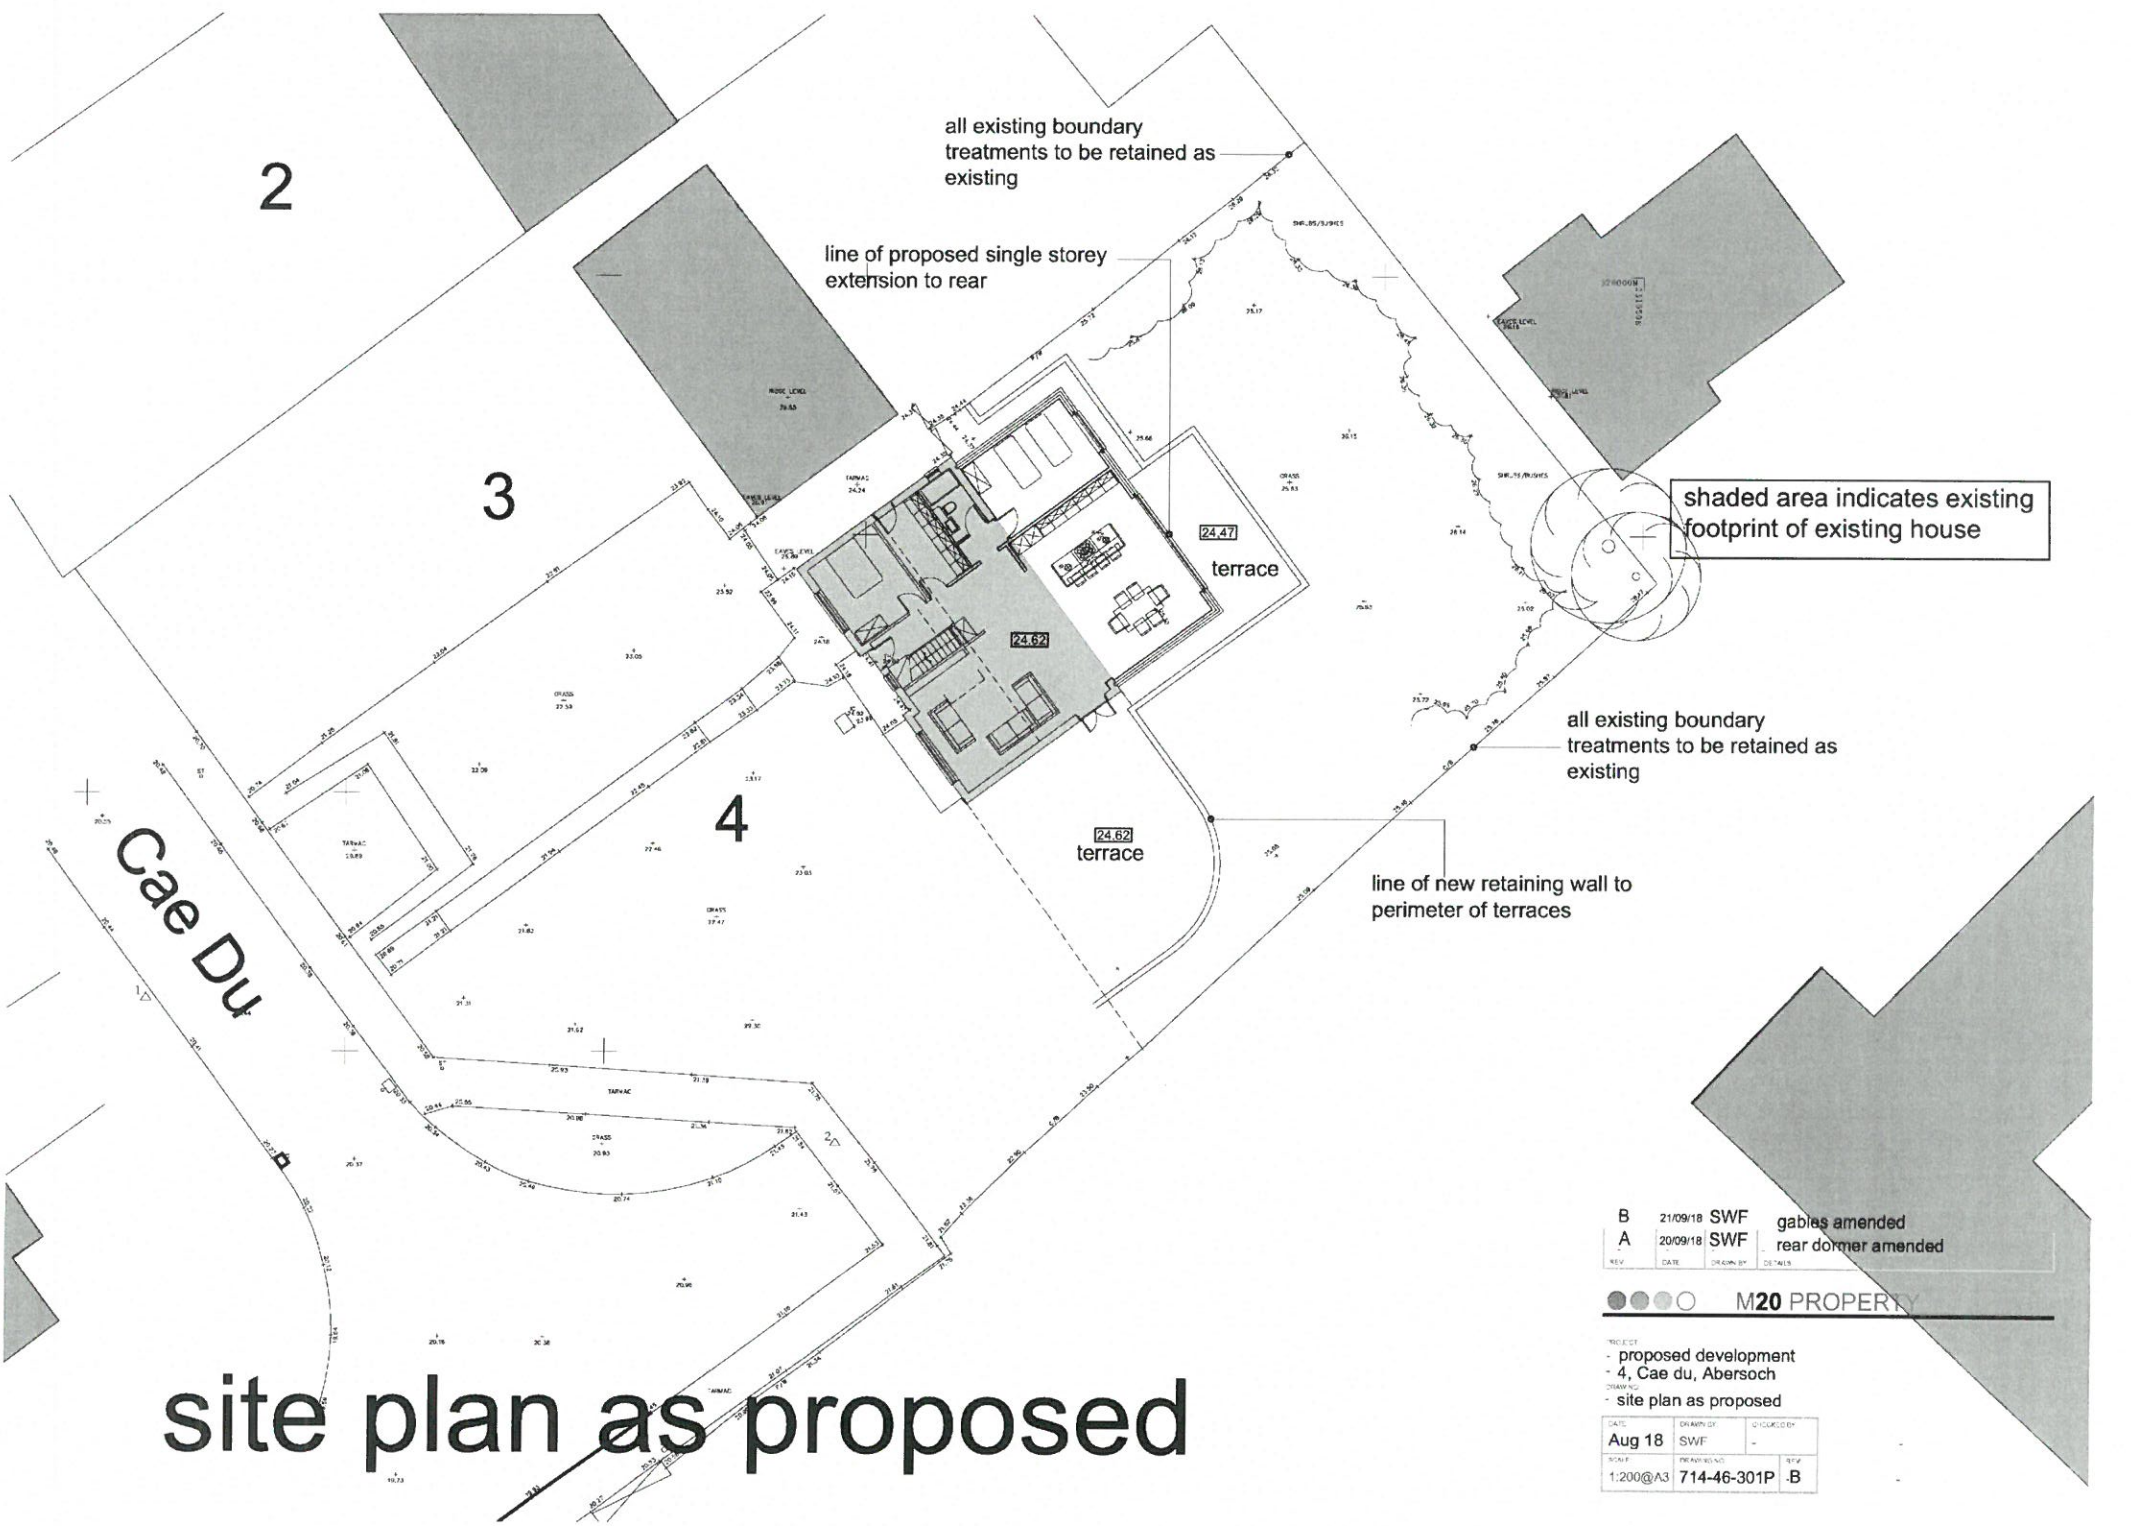

all existing boundary treatments to be retained as existing

line of proposed single storey extension to rear

shaded area indicates existing footprint of existing house

all existing boundary treatments to be retained as existing

line of new retaining wall to perimeter of terraces

Cae Du

site plan as proposed


B	21/09/18	SWF	gables amended
A	20/09/18	SWF	rear dormer amended
REV	DATE	DRAWN BY	DETAILS

M20 PROPERTY

- proposed development
- 4, Cae du, Abersoch
- site plan as proposed


DATE	DRAWN BY	CHECKED BY
Aug 18	SWF	-
SCALE	PROJECT NO.	REV
1:200@A3	714-46-301P	B

# D.5

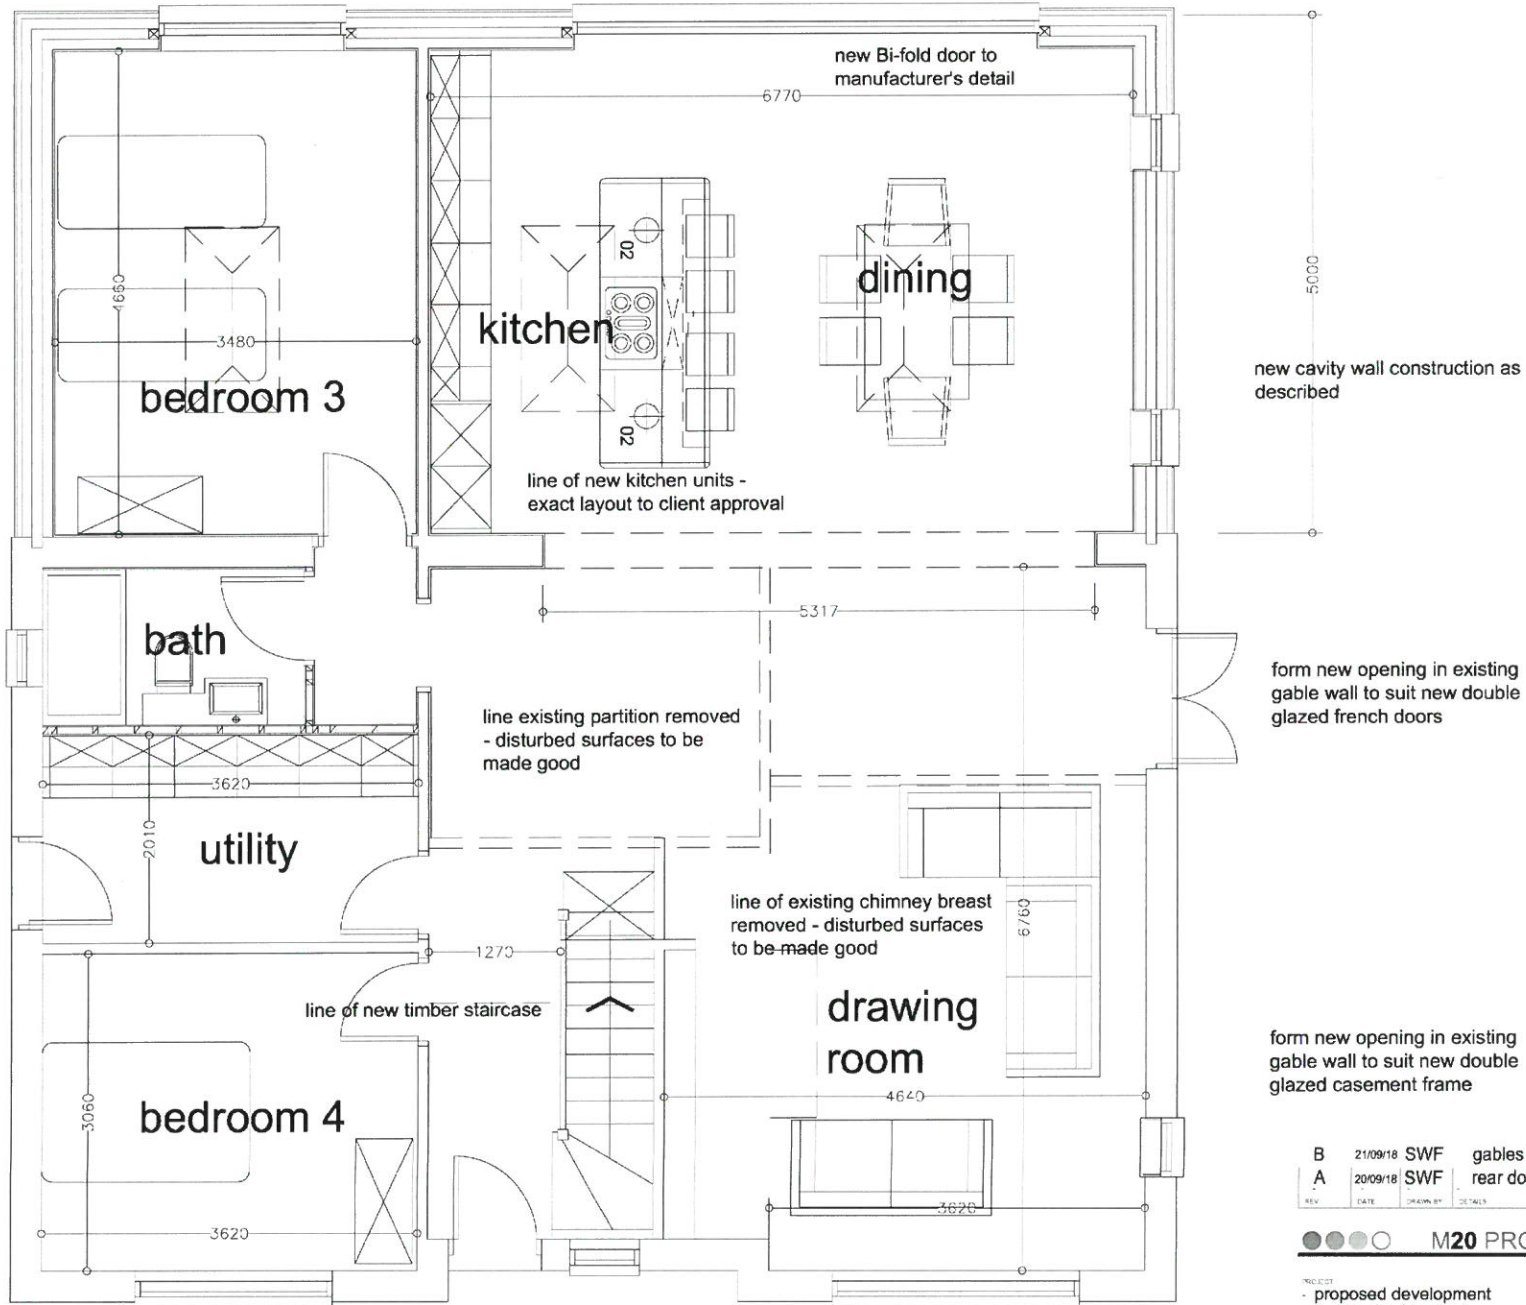

## ground floor plan as proposed

D.5

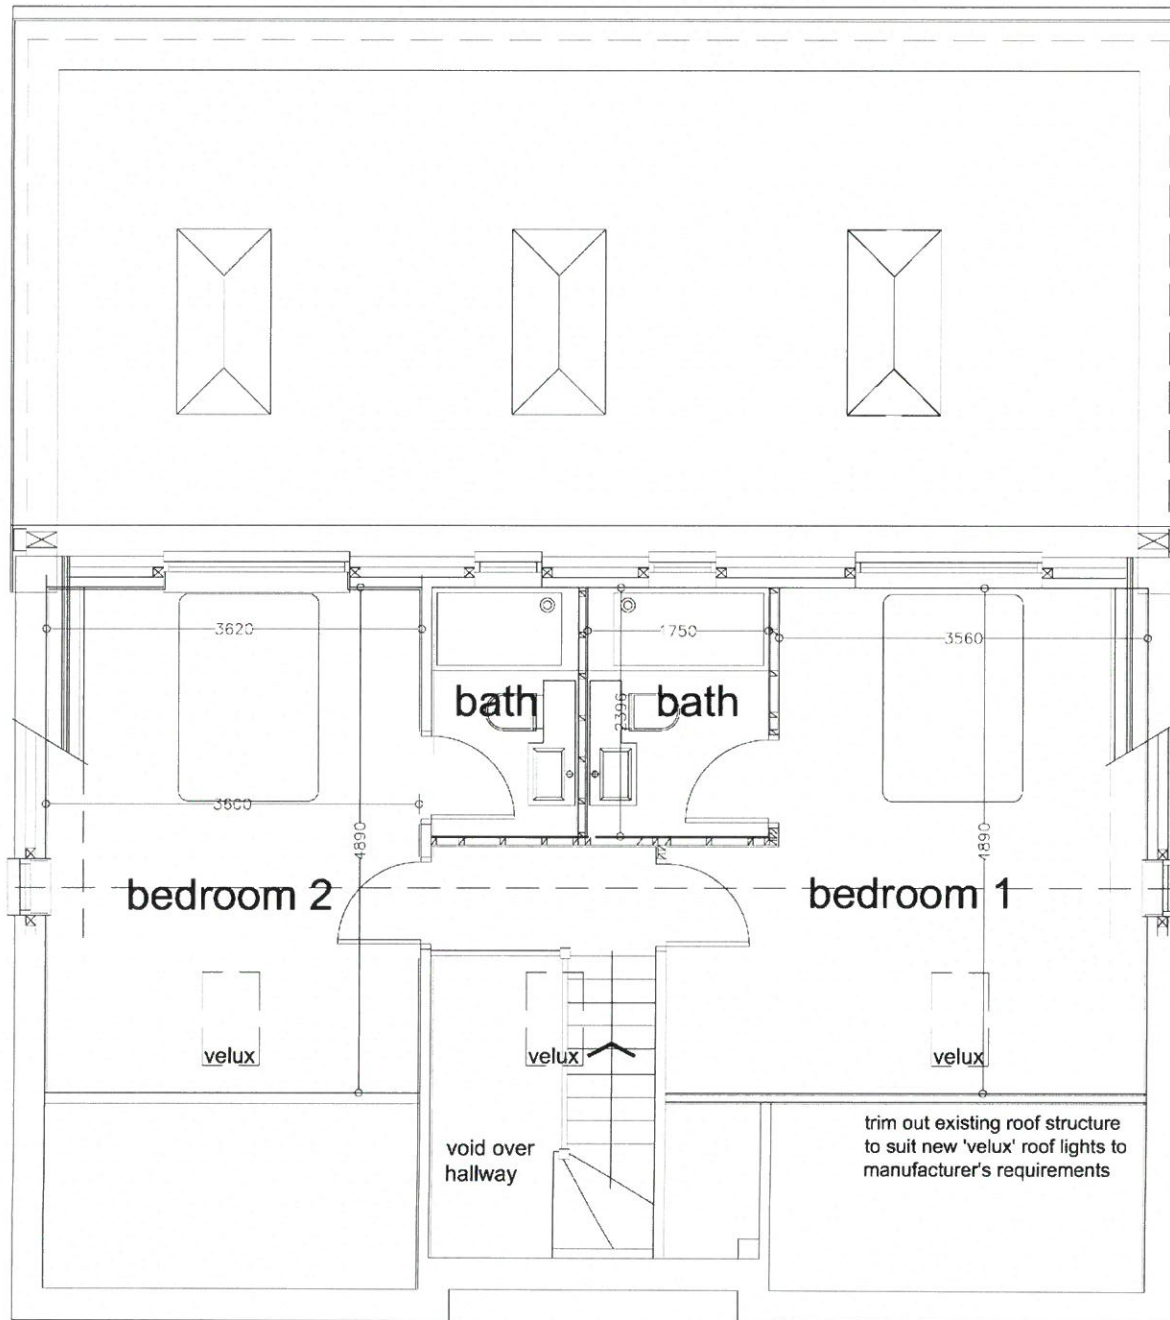

line of new dormer  
construction to rear pitch of  
existing roof


B	21/09/18	SWF	gables amended
A	20/09/18	SWF	rear dormer amended
REV	DATE	DRAWN BY	DETAILS

M20 PROPERTY

- PROPOSED
- proposed development
- 4, Cae du, Abersoch
- DRAWING
- conversion - first floor plan as proposed

DATE	DRAWN BY	CHECKED BY
Aug 18	SWF	-
SCALE	PAPER NO. / NO.	REV
1:50@A3	714-46-361P	B

first floor plan as proposed

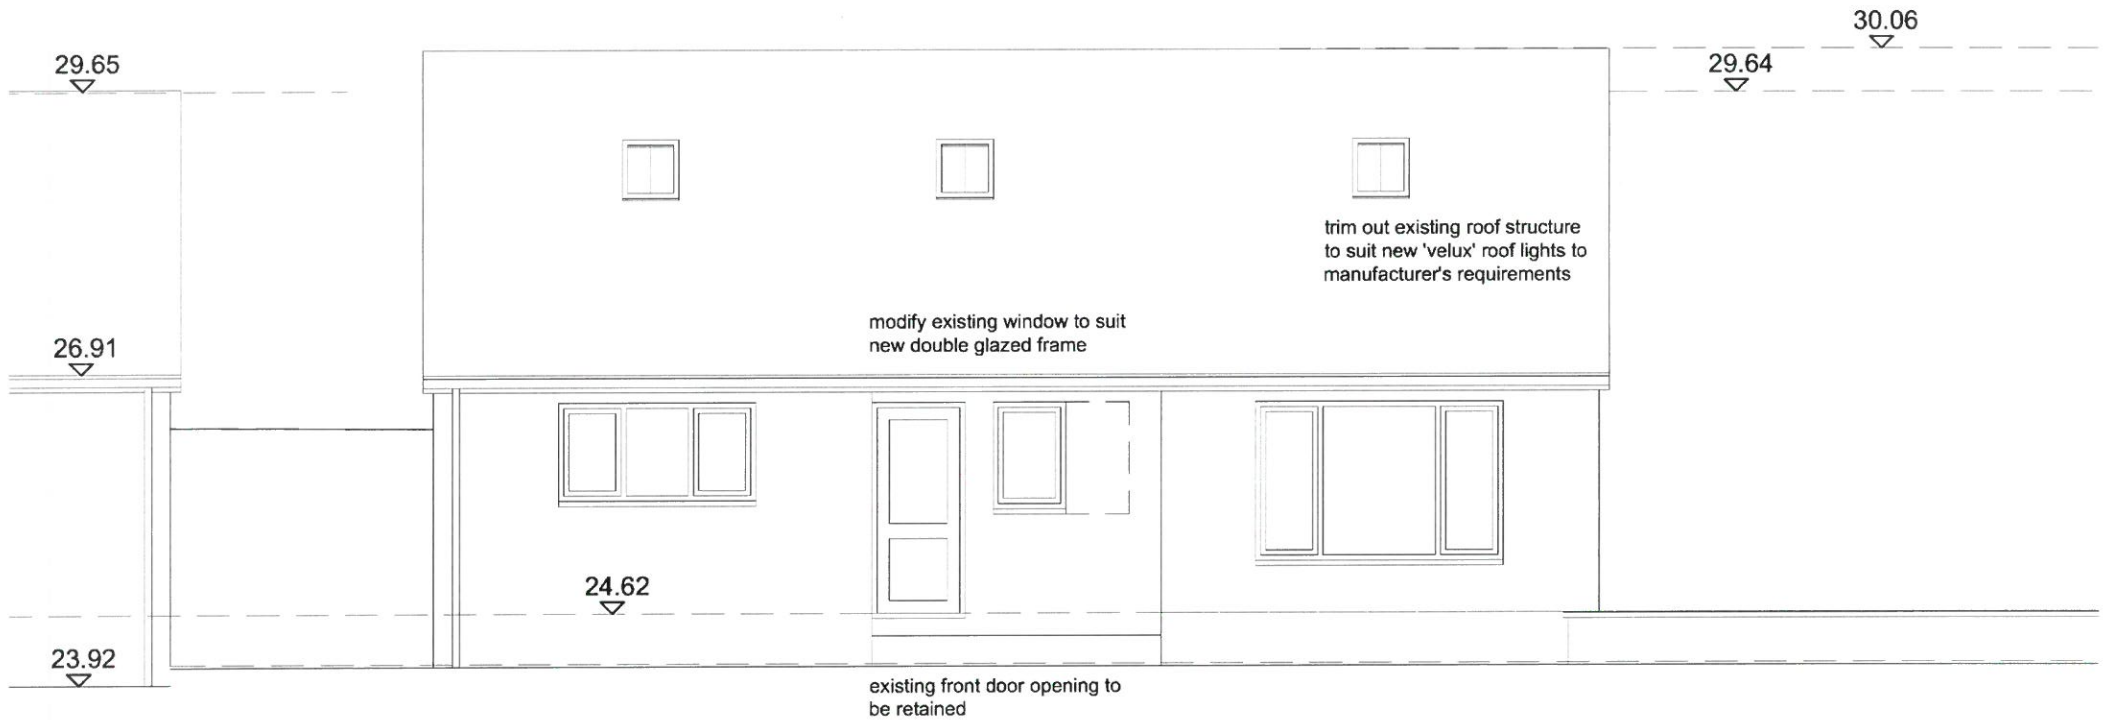

front elevation as proposed


B	21/09/18	SWF	gables amended
A	20/09/18	SWF	rear dormer amended
REV	DATE	DRAWN BY	DETAILS

●●●○ M20 PROPERTY

PROJECT  
 - proposed development  
 - 4, Cae du, Abersoch

DRAWING  
 - extension - front elevation as proposed

DATE	DRAWN BY	CHECKED BY
Aug 18	SWF	-
SCALE	PROJECT NO	REV
1:50@A3	714-46-370P	B

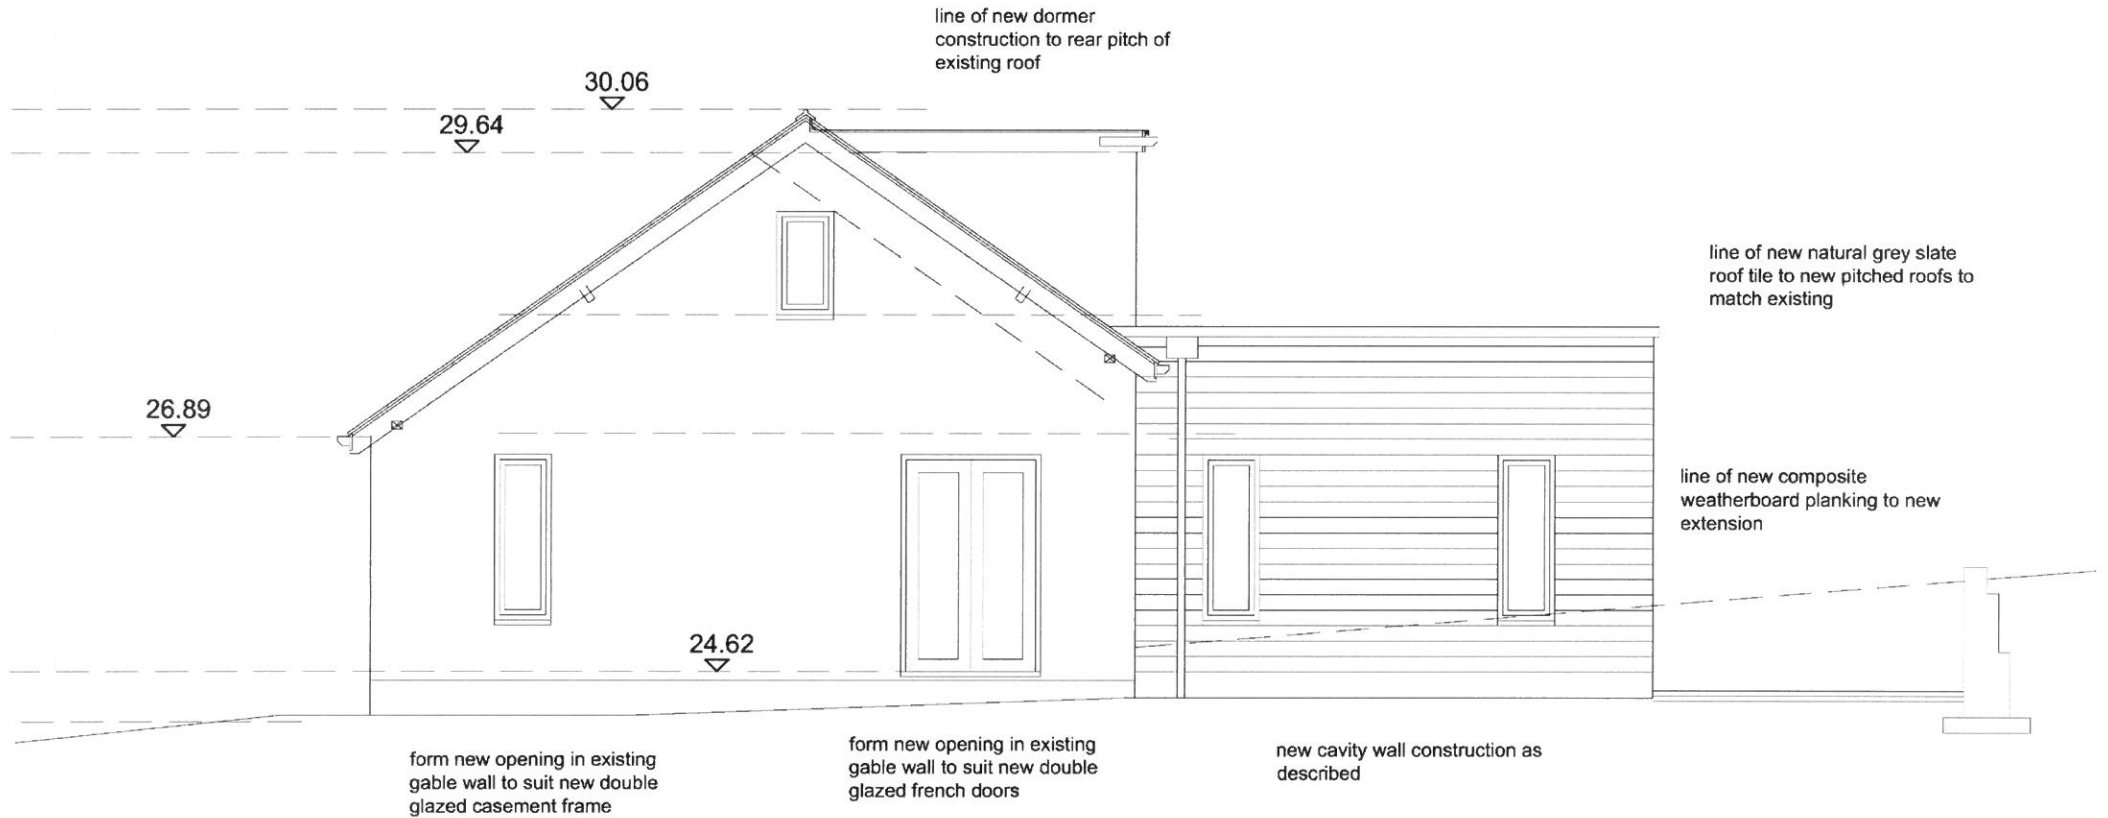

B	21/09/18	SWF	gables amended
A	20/09/18	SWF	rear dormer amended
REV	DATE	DRAWN BY	DETAILS

●●●○ M20 PROPERTY

- PROPOSED
- proposed development
- 4, Cae du, Abersoch
- DRAWING
- extension - side elevation as proposed

DATE	DRAWN BY	CHECKED BY
Aug 18	SWF	-
SCALE	PROJECT NO	REV
1:50@A3	714-46-371P	B

side elevation as proposed






rear elevation as proposed

B	21/09/18	SWF	gables amended
A	20/09/18	SWF	rear dormer amended
REV	DATE	DRAWN BY	DETAILS

●●●○ M20 PROPERTY

PROJECT  
 - proposed development  
 - 4, Cae du, Abersoch  
 DRAWING  
 - extension - rear elevation as proposed

DATE	DRAWN BY	CHECKED BY	
Aug 18	SWF	-	-
SCALE	PERMISSION NO	REV	
1:50@A3	714-46-372P	B	-

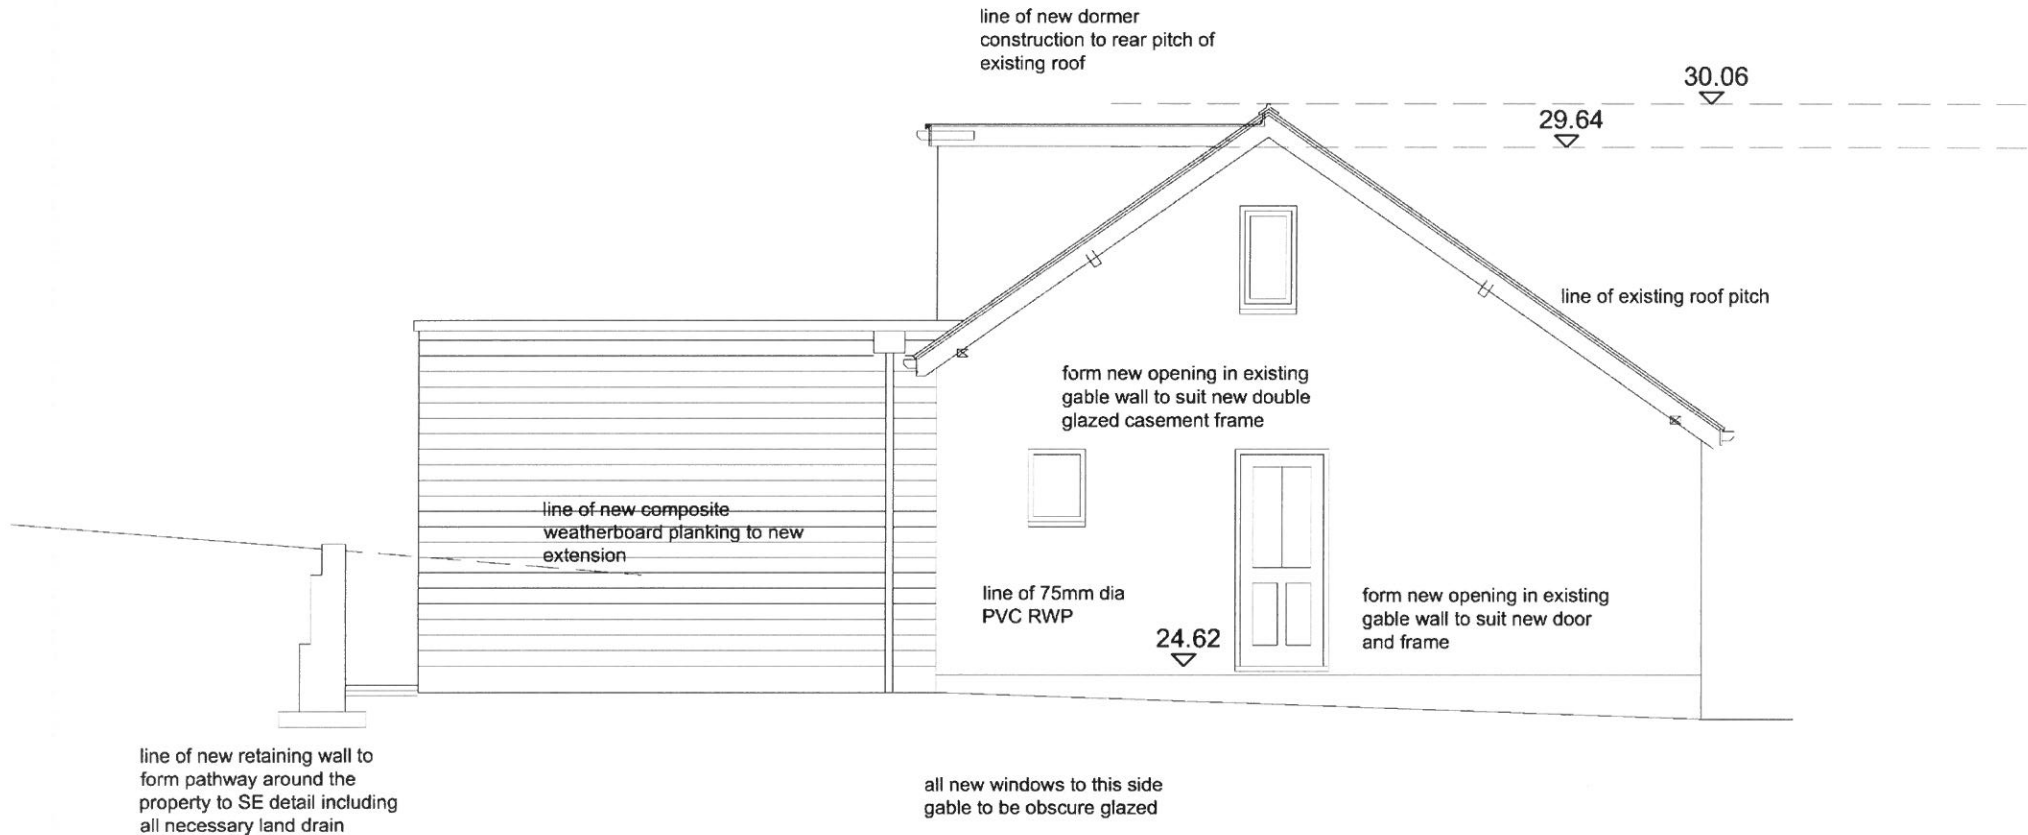


side elevation as proposed

B	21/09/18	SWF	gables amended
A	20/09/18	SWF	rear dormer amended
REV	DATE	DRAWN BY	CHECKED BY

●●●○ M20 PROPERTY

- proposed development
- 4, Cae du, Abersoch
- extension - side elevation as proposed

DATE	DRAWN BY	CHECKED BY
Aug 18	SWF	-
SCALE	PAPER NO. / NO.	REV.
1:50@A3	714-46-373P	B

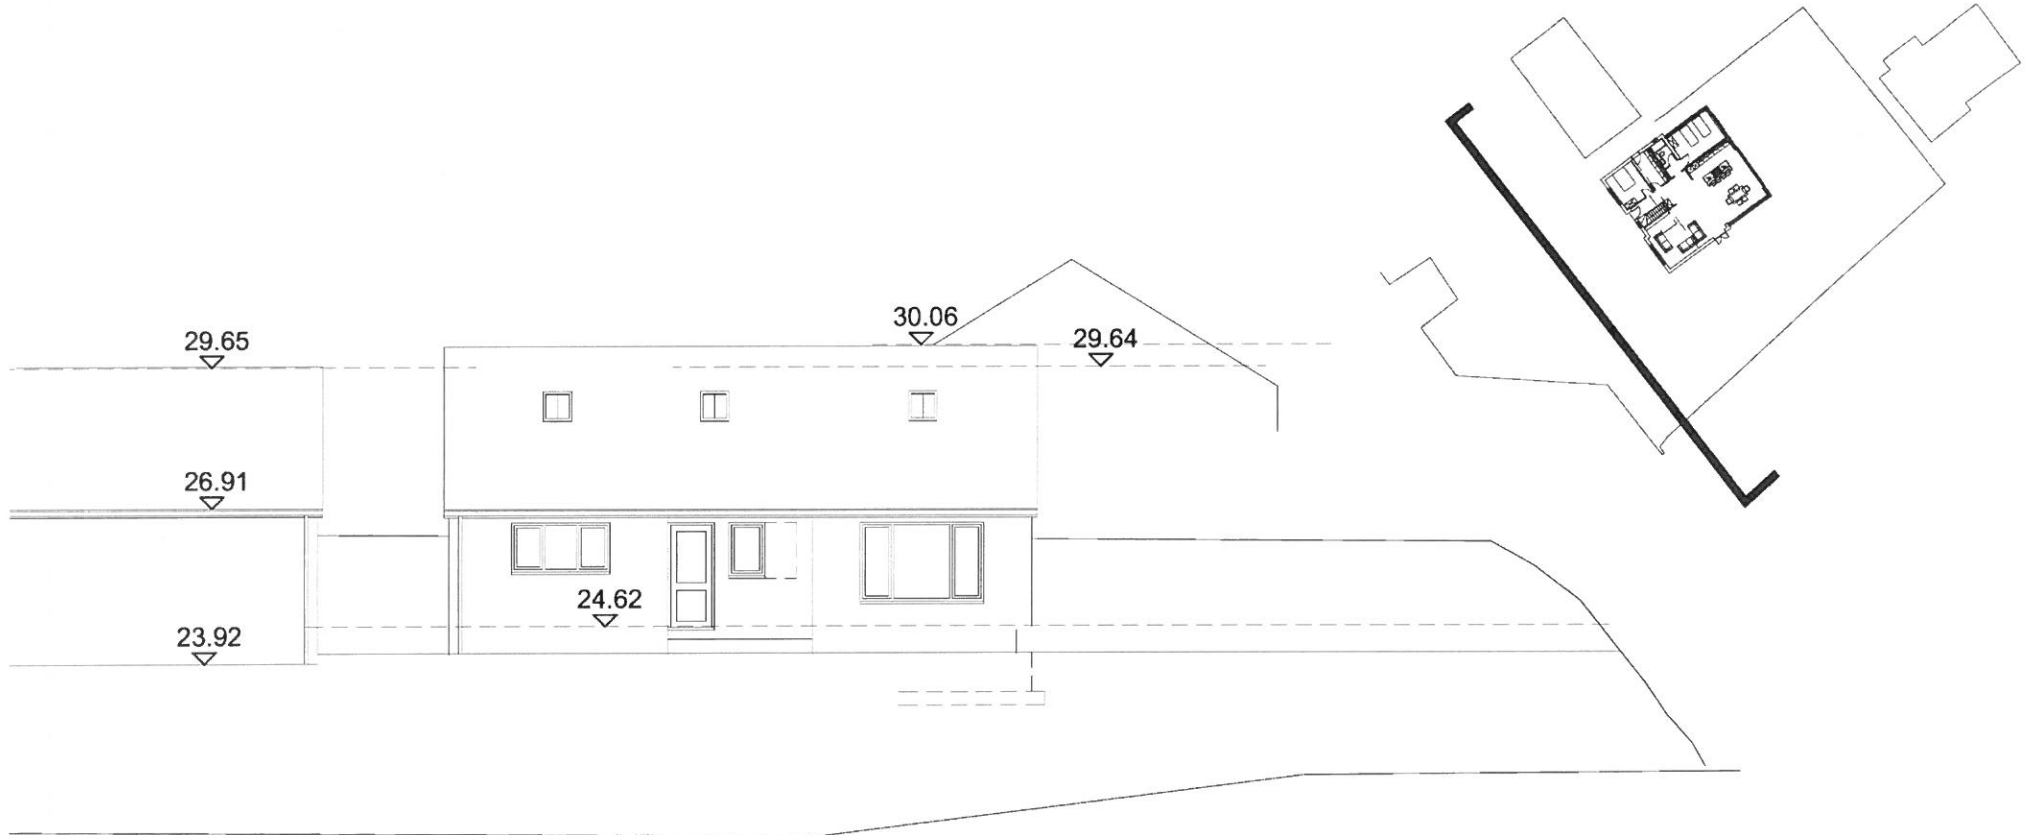


site elevation as proposed

B	21/09/18	SWF	gables amended
A	20/09/18	SWF	rear dormer amended
REV	DATE	DRAWN BY	DETAILS

●●●○ M20 PROPERTY

PROJECT  
 - proposed development  
 - 4, Cae du, Abersoch  
 DRAWING  
 - extension - site elevation as proposed

DATE	DRAWN BY	CHECKED BY	
Aug 18	SWF	-	-
SCALE	PROJECT NO.	REV	
1:100@A3	714-46-375P	B	-

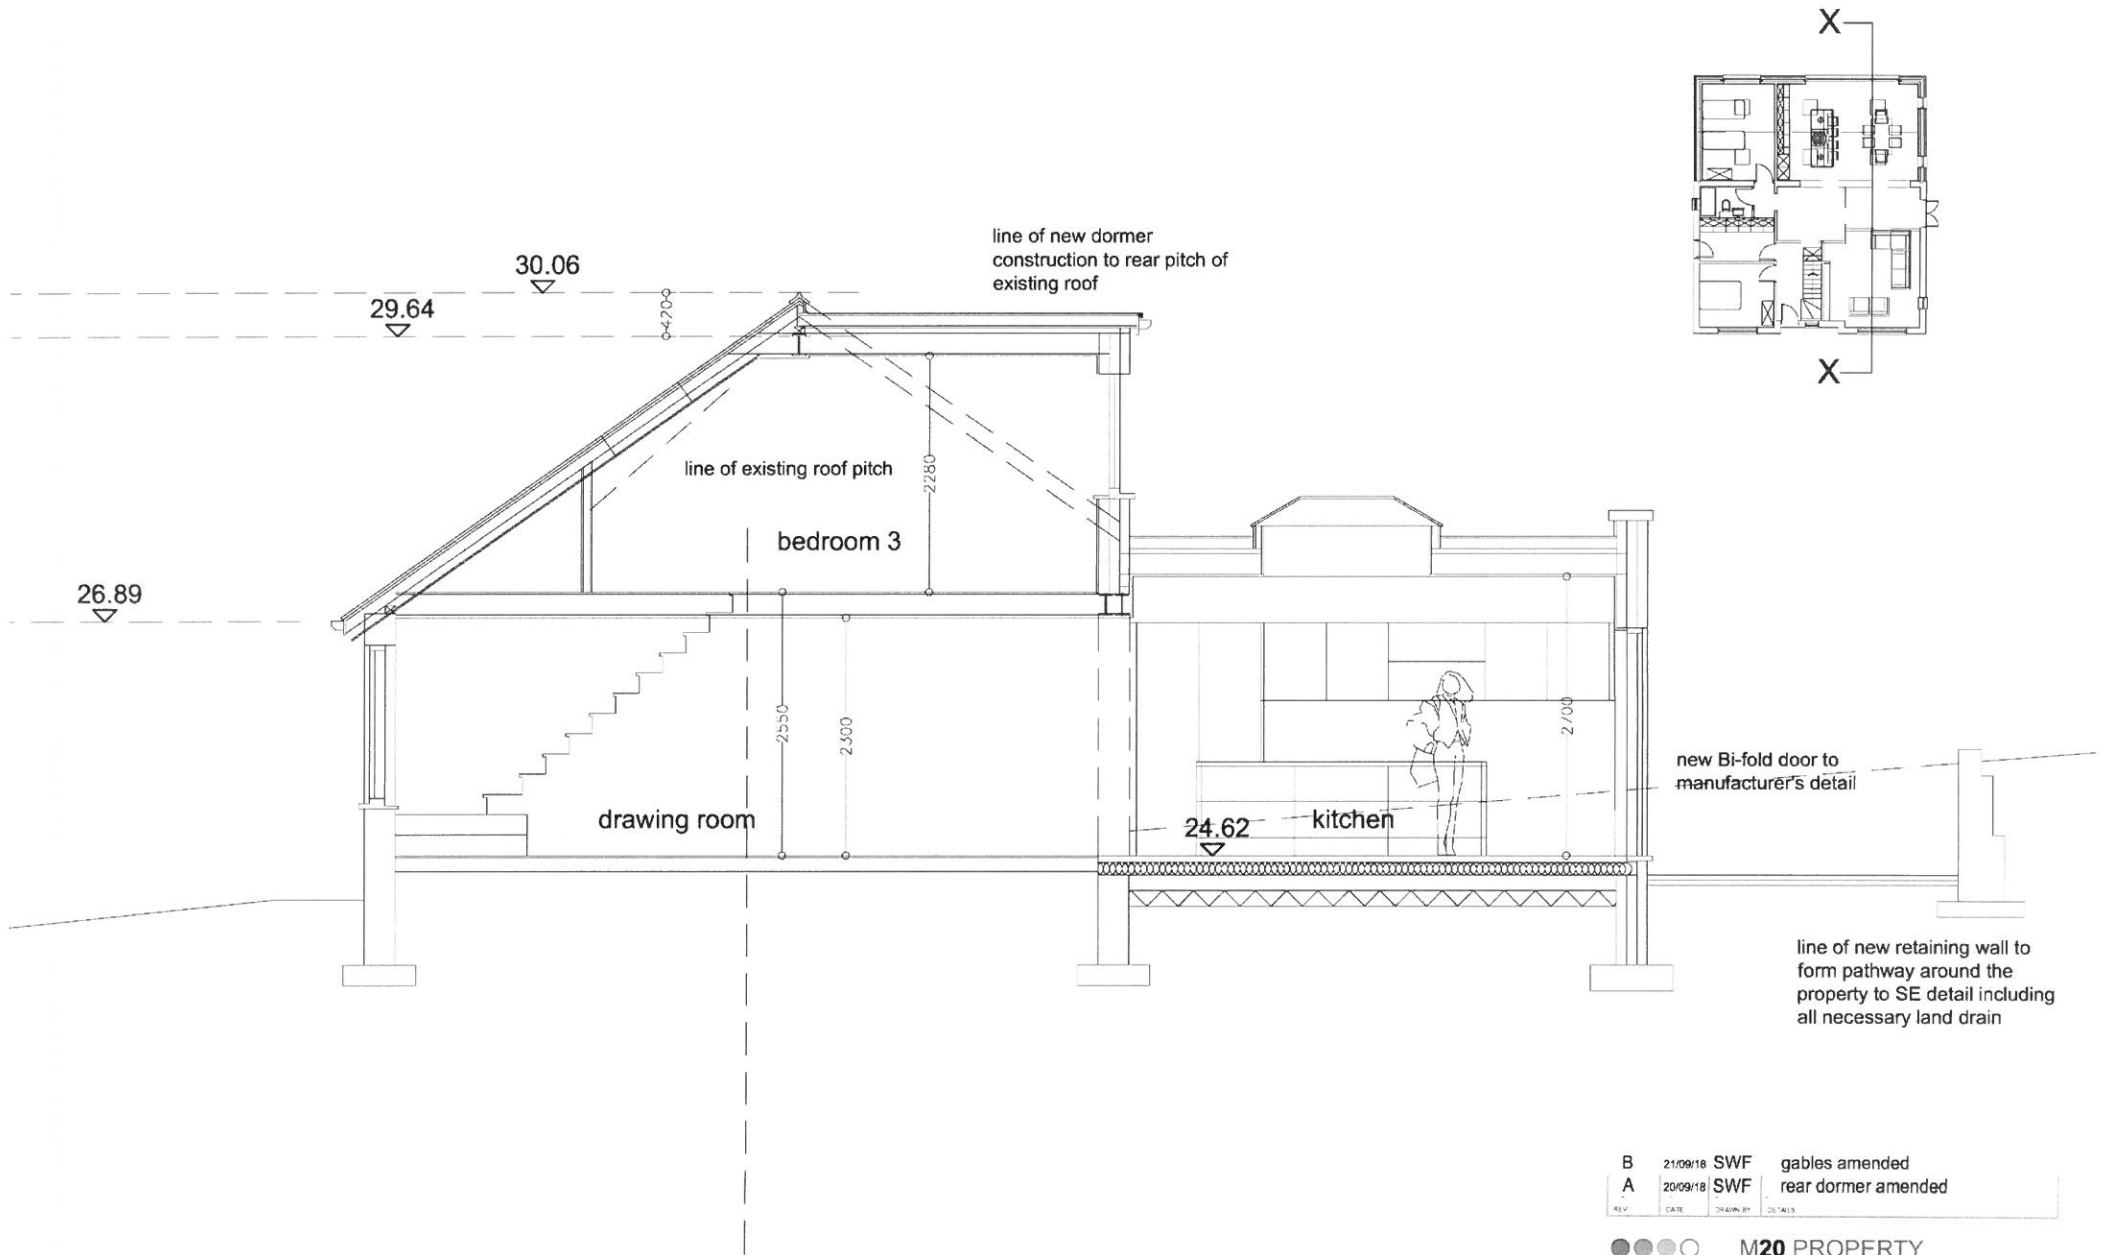



# section X-X as proposed

B	21/09/18	SWF	gables amended
A	20/09/18	SWF	rear dormer amended
REV	DATE	DRAWN BY	DETAILS

●●●○ M20 PROPERTY

- PROJECT
- proposed development
- 4, Cae du, Abersoch
- DRAWING
- extension - section X-X as proposed

DATE	DRAWN BY	CHECKED BY
Aug 18	SWF	-
SCALE	PROJ NO	REV
1:50@A3	714-46-380P	B

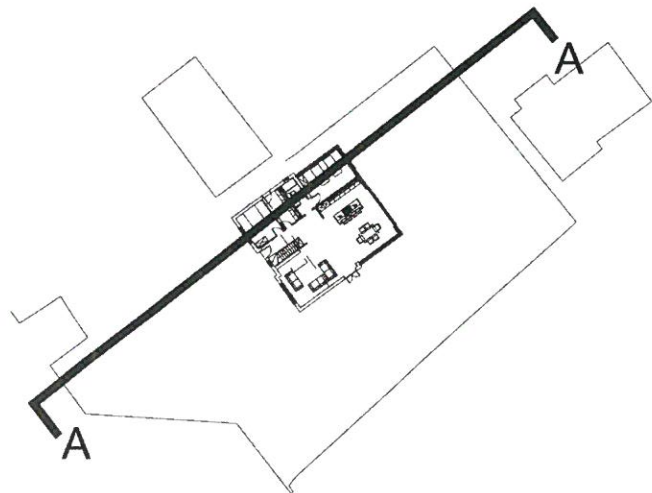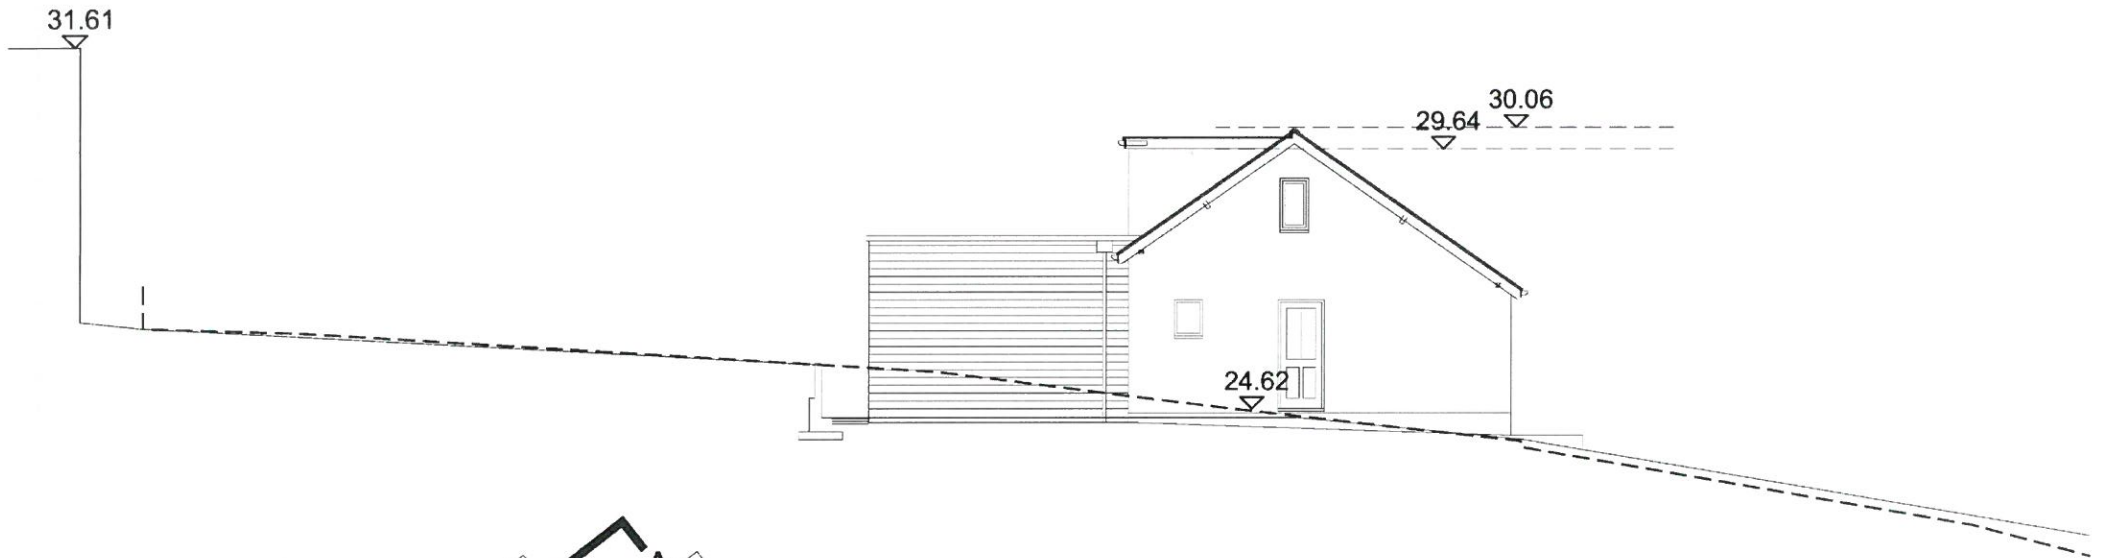


site section A-A as proposed

B	21/09/18	SWF	gables amended
A	20/09/18	SWF	rear dormer amended
REV	DATE	DRAWN BY	DETAILS

●●●○ M20 PROPERTY

PROJECT  
 - proposed development  
 - 4, Cae du, Abersoch  
 DRAWING  
 - extension - site section A-A as proposed

DATE	DRAWN BY	CHECKED BY	
Aug 18	SWF	-	-
SCALE	PROJECT NO.	REV	
1:100@A3	714-46-385P	B	-

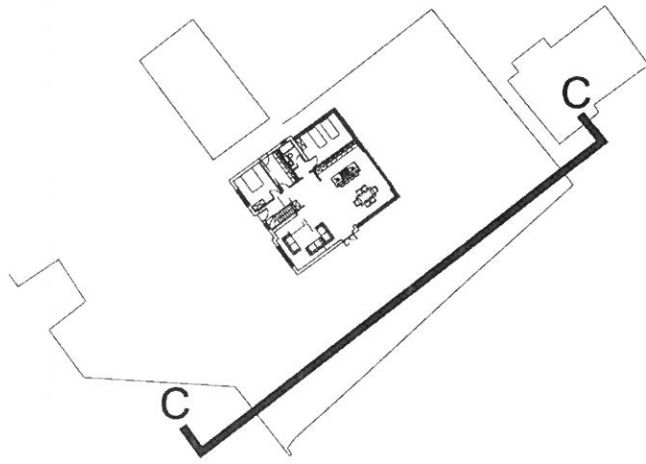

# site section C-C as proposed

B	21/09/18	SWF	gables amended
A	20/09/18	SWF	rear dormer amended
REV	DATE	DESIGNED BY	DETAILS

●●●○ M20 PROPERTY

- PROJECT
- proposed development
- 4, Cae du, Abersoch
- DRAWING
- extension - site section C-C as proposed

SHEET	DRAWN BY	CHECKED BY
Aug 18	SWF	-
SCALE	PROJECT NO.	REF.
1:100@A3	714-46-387P	B