

Rhif y Cais / Application Number : C15-0755-41-LL

Cynllun lleoliad ar gyfer adnabod y safle yn unig. Dim i raddfa.
Location Plan for identification purposes only. Not to scale.






Area 65,986 m² (16.31 acres)

	Site Boundary
	Site Access
	Security Fence
	Field Boundary
	Module Table 11 x 4
	Module Table 22 x 4
	Field Transformer
	DNO Substation
	Client Solar Substation
	Communications Building
	Access Point
	Tree
	Access Gates
	CCTV



Scale 1:10000

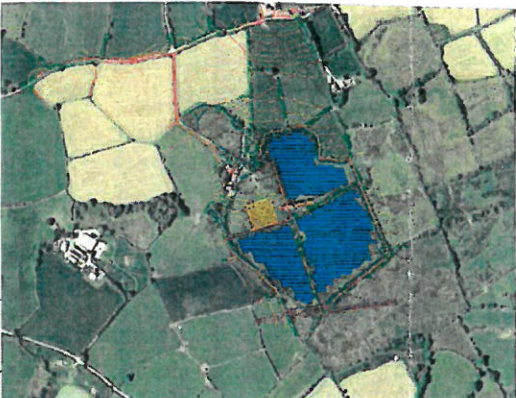

Revisions

Rev	Date	Comments	Drawn	Checked
5	01/07/15	Topic added	DA	
4	25/06/15	Fields Moved	JK	
3	23/06/15	Substation Moved/Cell Data Added	JK	
2	25/02/15	Fields changed	DA	
1	04/02/15	Changed site location	CF	

NV	XX	XX	16.01.15
DRAWN	CHECKED	APPROVED	DATE

PROJECT NAME & ADDRESS

Location: Llanarmon, Gwynedd
 Postcode: LL53 6PU
 52.938954 degrees
 -4.356106 degrees

NOTES

Paper Size	Scale	Sheet
A3	1:10000	1

CAPACITY

DRAWING TITLE

Land at Gelli Gron_Proposed_Layout_Rev 5

DRAWING NUMBER	STATUS
LGG_01_Rev 5	

LIGHTSOURCE
 SWITCHING ON SUNLIGHT



Lightsource Renewable Energy Limited, 7th Floor, 33 Hobson, London, EC1N 2HT
 General: +44 (0) 333 200 0755
 Web: www.lightsource-re.co.uk
 info@lightsource-re.co.uk

THIS DOCUMENT IS THE PROPERTY OF LIGHTSOURCE RENEWABLE ENERGY LTD. IT IS PROHIBITED TO REPRODUCE IT FOR OTHER PURPOSES WITHOUT AUTHORISATION IN WRITING.


SITE_AUX_TRANSFORMER

SITE / AUX TRANSFORMER


FLOOR PLAN

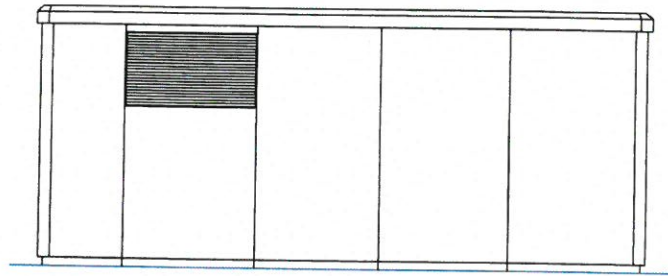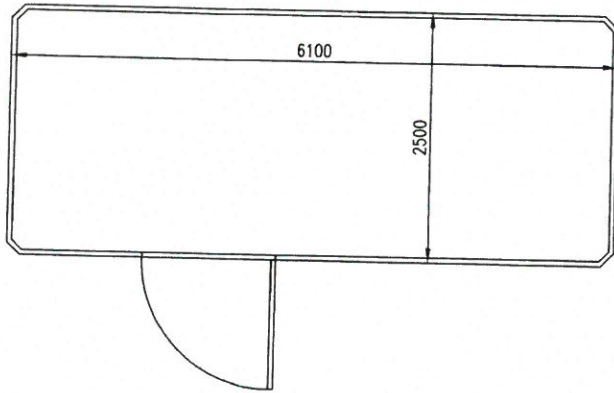


REAR ELEVATION

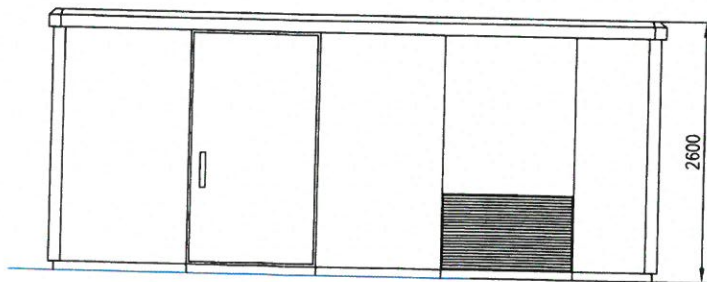

FRONT ELEVATION

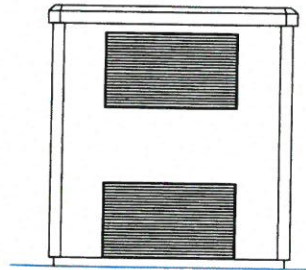

SIDE ELEVATION



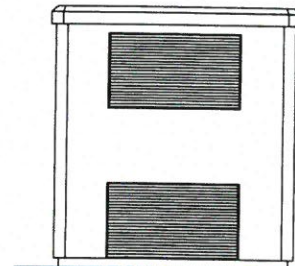


SIDE ELEVATION

Revisions			
A	15/05/13	Scale	ZB
Rev. No.	Comments	Date	Drawn
AB			30.04.13
DRAWN	CHECKED	APPROVED	DATE
PROJECT NAME:			
NOTES:			
Paper Size:	Scale:	Sheet:	SHEET#1
DRAWING TITLE:			
SITE_AUX_TRANSFORMER_PLANS+ELEVATIONS			
DRAWING NUMBER:		STATUS:	
SITE_AUX_TRANSFORMER_01			
Lightsource Renewable Energy Limited, Level 5, 20 Old Bailey, London, EC4M 7AN			
General: +44 (0) 333 200 0765			
Web: www.lightsource-re.co.uk			
Info@lightsource-re.co.uk			



A3 - (420 x 297) mm

DNO_BUILDING

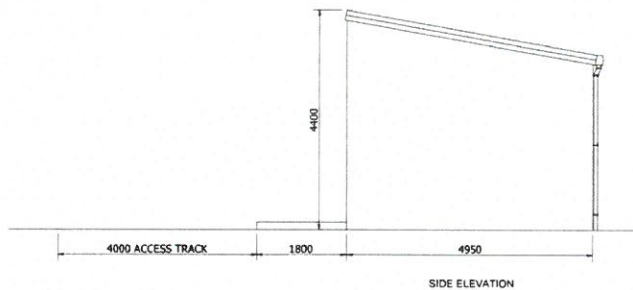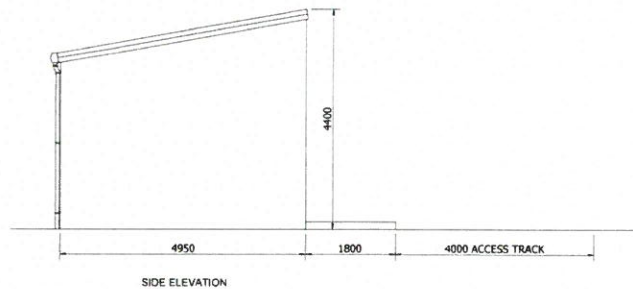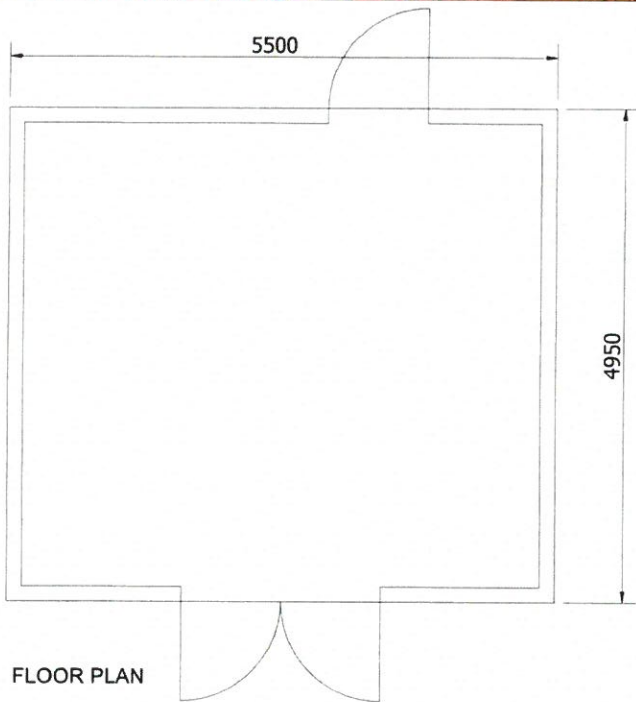


SIDE ELEVATIONS @ 1:100

D:\Light Source\23 GOR 2015
 23 GOR 2015

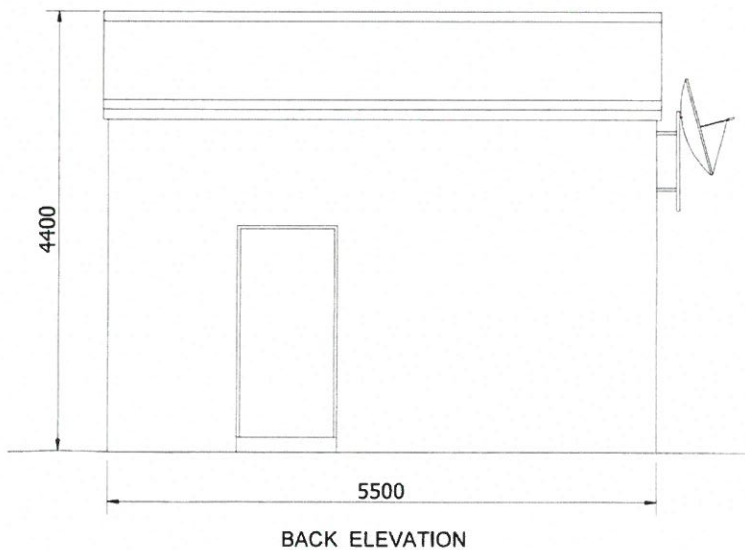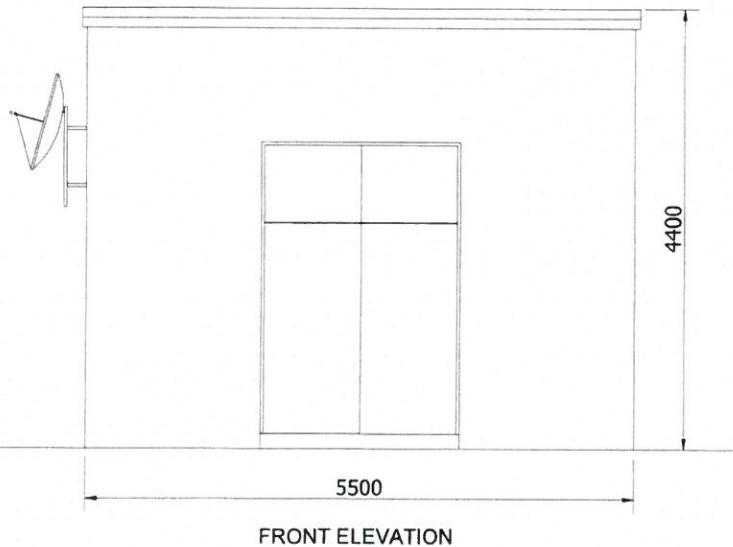

DNO BUILDING DETAILS			
DA	CHECKED	APPROVED	06.12.13
DRAWN			DATE
Paper Size	Scale	Sheet	SHEET#1
DRAWING NUMBER	STATUS		
DNO_01	Pre-Design		




LIGHTSOURCE
SWITCHING ON SUNLIGHT

Lightsource Renewable Energy Limited, 7th Floor, 33 Holborn, London, EC1N 2HT
 General: +44 (0) 333 200 0755
 Web: www.lightsource-re.co.uk
 info@lightsource-re.co.uk

A3 - (420 x 297) mm

Panels_Elevation_4 Landscape

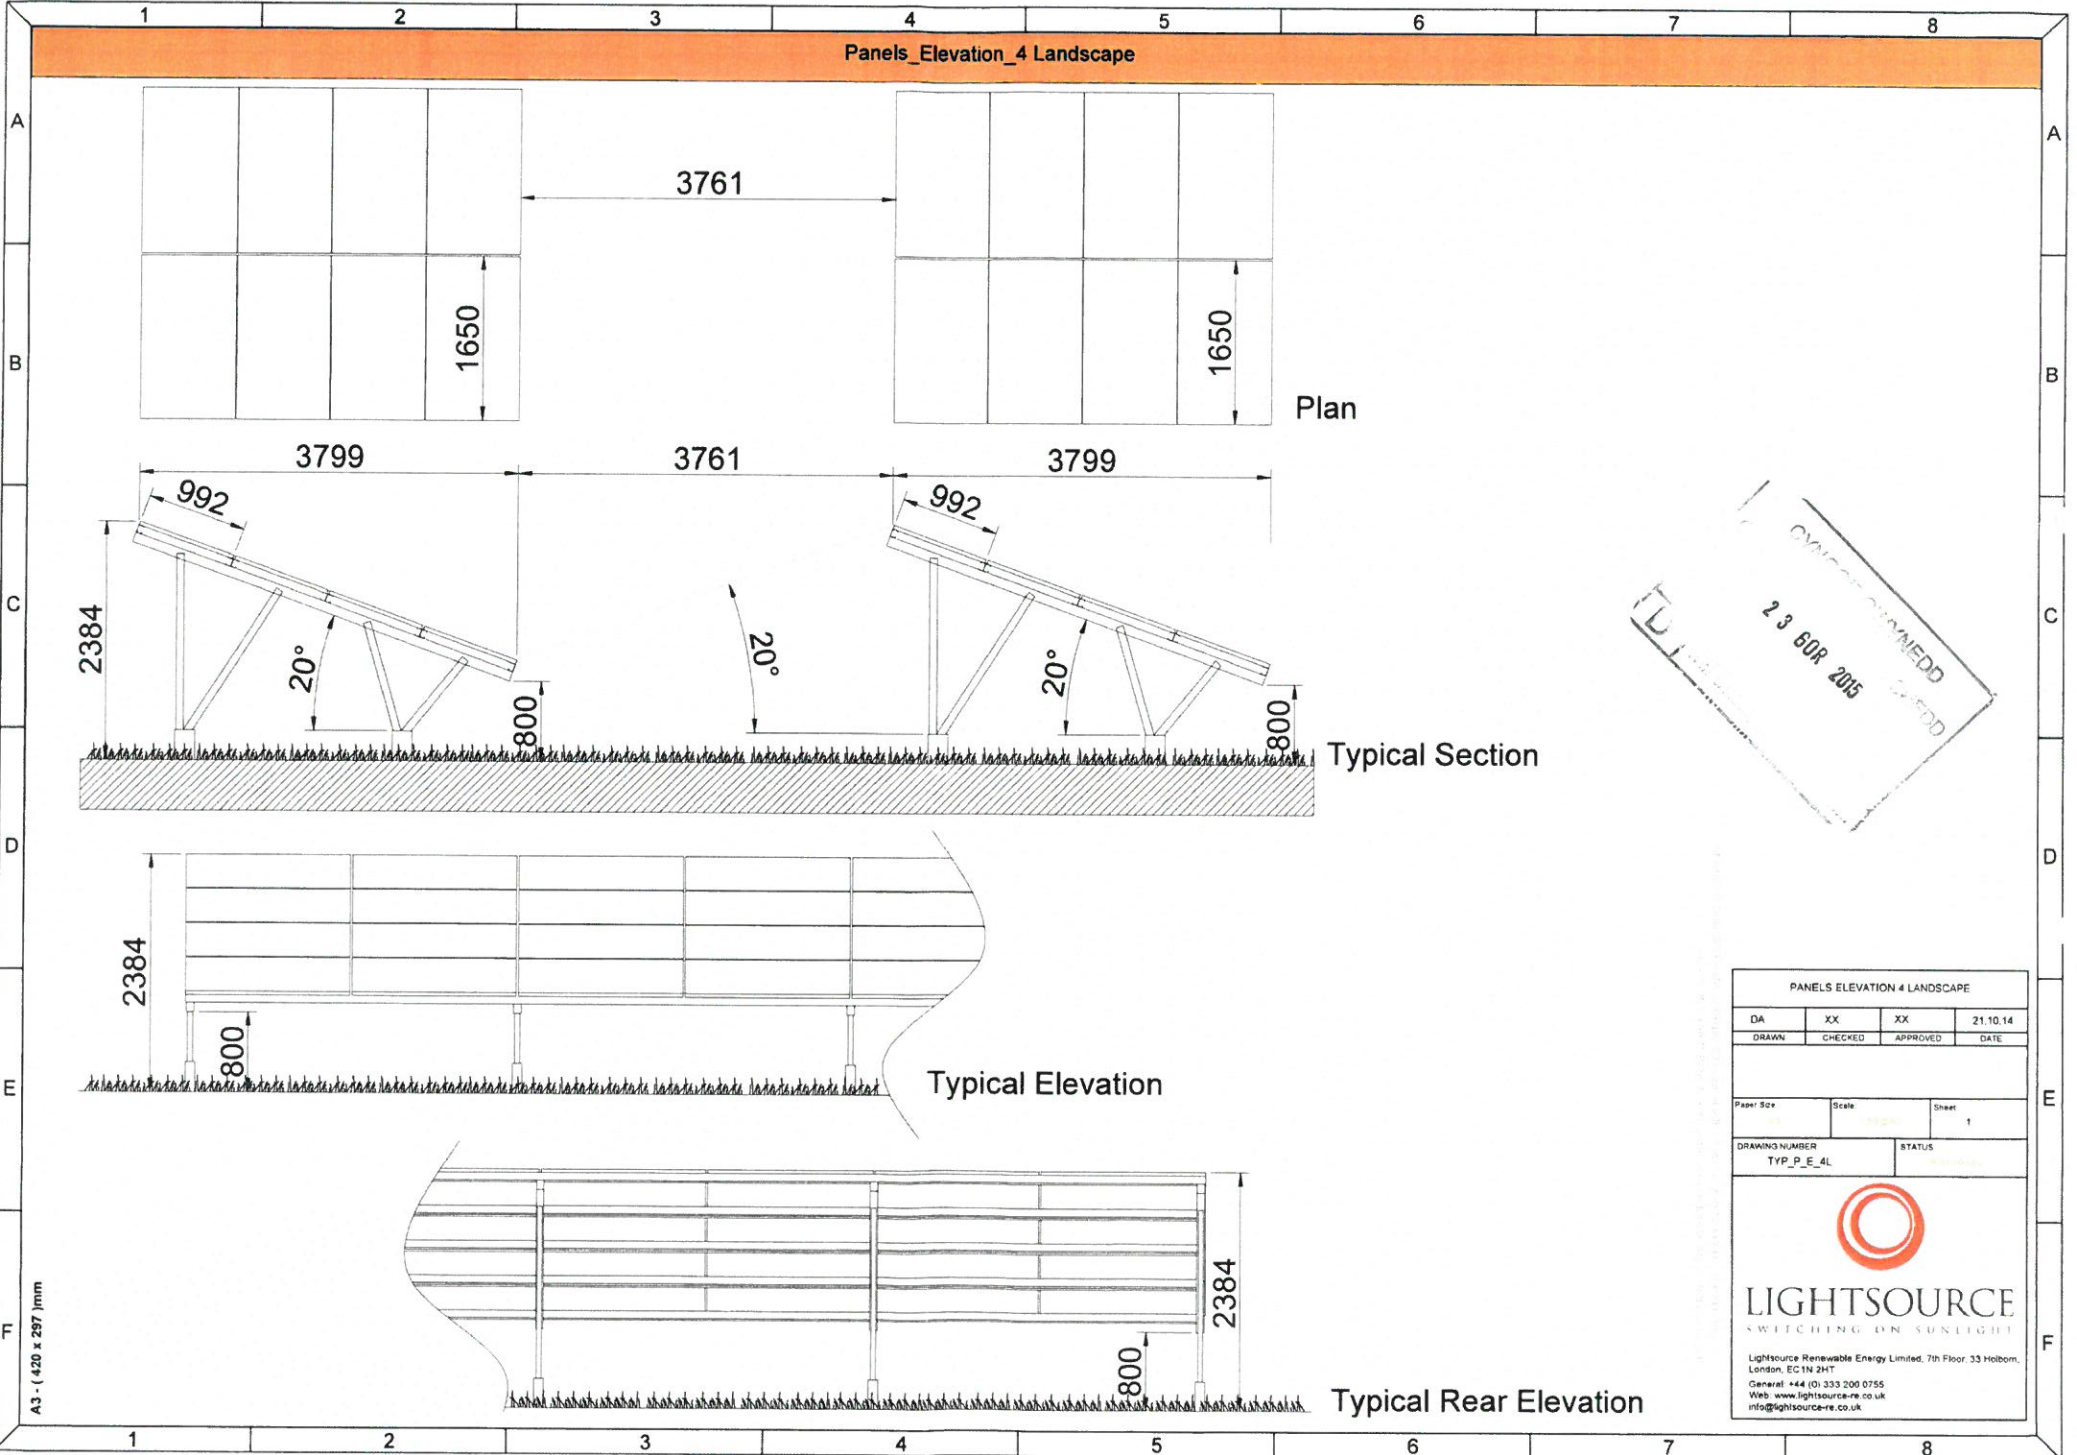

D:\Projects\2360R\2015
 23 60R 2015
 01/10/2015
 01/10/2015

PANELS ELEVATION 4 LANDSCAPE			
DA	XX	XX	21.10.14
DRAWN	CHECKED	APPROVED	DATE

Paper Size	Scale	Sheet
A3	1:100	1

DRAWING NUMBER	STATUS
TYP_P_E_4L	As Issued

LIGHTSOURCE
SWITCHING ON SUNLIGHT

LightSource Renewable Energy Limited, 7th Floor, 33 Holborn, London, EC1N 2HT
 General: +44 (0) 333 200 0755
 Web: www.lightsource-re.co.uk
 info@lightsource-re.co.uk

A3 - (420 x 297) mm