


Cynllun Diwygiedig
Amended Plan

Cynllunio
Derbyn - 23/08/2022

This drawing is copyright and must not be reproduced without permission.
Do not scale check dimensions on site.
If in doubt ask!

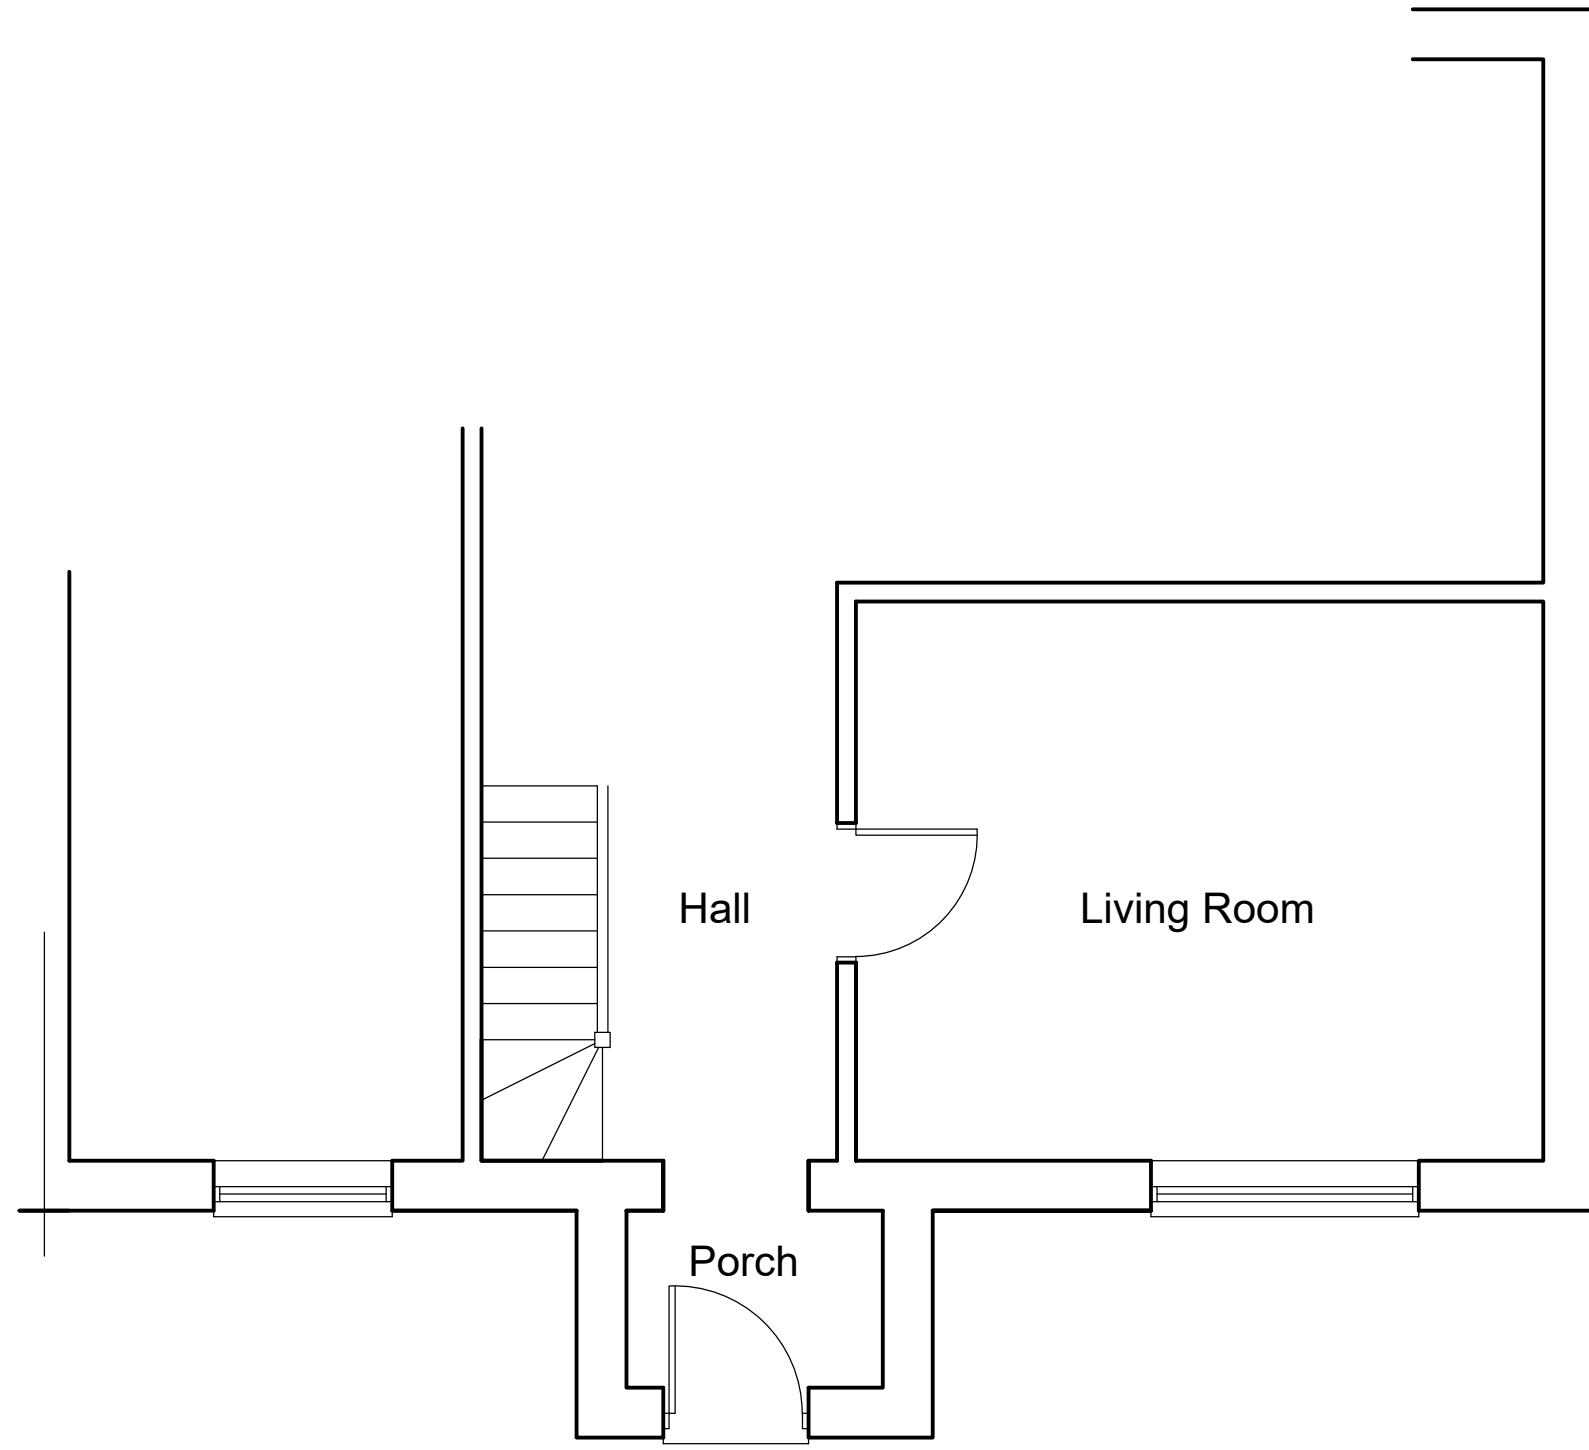

What3Words [///jabs.enclosing.overlaps](http://jabs.enclosing.overlaps)

CYNLLUN
PLANS DRAWN
Architectural Services
email : cynllun@yahoo.com
07840704822

Address 5 Maes Terfyn, Morfa Nefyn, Gwynedd LL53 6EQ.	Scale 1/100 @A3
Drawing Existing Floor Plan Part	Date May 2022
	Drawing no 2214-A3-04
	Job Ref 2214