


A PROJECT FOR

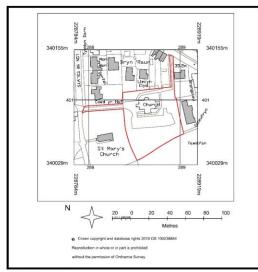

LOCATION FLAN 1:1250

PROPOSED NEW HOUSING DEVELOPMENT

LON Y'R EGLWYS, MORFA NEFYN, PWLLHELI. GWYNEDD, LL53 GAR

ISSUED FOR PLANNING - RESUBMIT

FINAL ISSUE 12 AUGUST 2021 Project No.1819

CLIENT

COMMERCIAL PROJECT DEVELOPMENTS Ltd

Marshall House Road Huddersfield Road Elland West Yorkshire HX5 9BW

TEL: 07894 365365 CONTACT: Edward Atkinson

CONSULTANTS

JAR ARCHITECTURE

DESIGN LOFT, 9 CASTLE STREET. CONWY LL32 8AY

TEL: 01492 572767 CONTACT: JAMES ROOBOTTOM

DATRYS (Engineer)

YR AELWYD, 3-5 CHURCH STREET, CAERNARFON, LL55 ISW

TEL: 01286 671027 CONTACT: JONATHAN ALLEN

DRAWING LIST


EXISTING SITE PROPOSED SITE LANDSCAPE PLAN A.003 STREET SCENE

PROPOSED HOUSE TYPE I A.200 A.201 PROPOSED HOUSE TYPE 2 A.202 PROPOSED HOUSE TYPE 3 A.203 PROPOSED HOUSE TYPE 4/4a

PROPOSED STORAGE SHED



ARCHITECTURAL, INTERIOR, LANDSCAPE DESIGN & PROJECT MANAGEMENT Design Loft, 9 Castle Street, Conwy LL32 8AY Tel: 01492 572767 e-mail: james@jararchitecture.co.uk

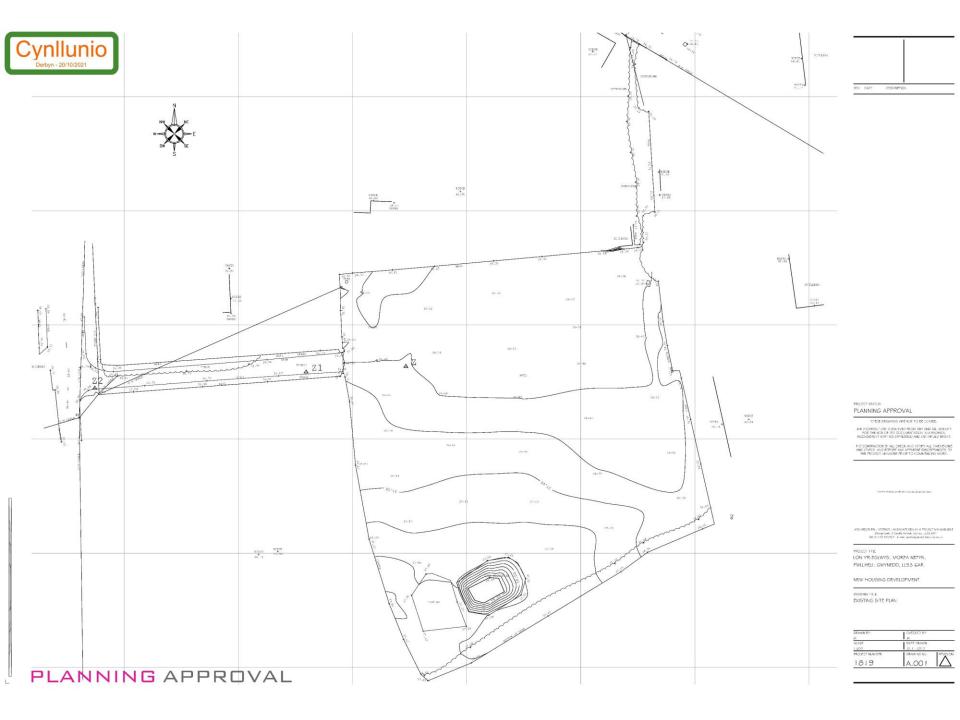









REV D - Reduce size of houses Plot 243 REV C - Planning submit 06.03.21

REV B - Update drawings Wheelie Bins REV A - Update drawings for turning.

PLANNING APPROVAL

THESE DRAWINGS ARE NOT TO BE SCALED.



ARCHITECTURA, TUTHSOP, LAUDICOATE DES GUIS PROJECTIVA MA Design Lott, Il Contie Tomet, Comey, 133 6AP Tali D1402 5/2747 - e-rein premitigieren hannen de J


LON YR EGLWYS, MORFA NEFYN, PWILLHELL GWYNEDD, LL53 GAR.

NEW HOUSING DEVELOPMENT

PROPOSED SITE PLAN

DRAWN BY	CHECKED BY	
FCALE	DATE DRAWN	
1:500	12.06.21	
PROJECT NUMBER	DRAWING No.	REVISION
1819	A.002	



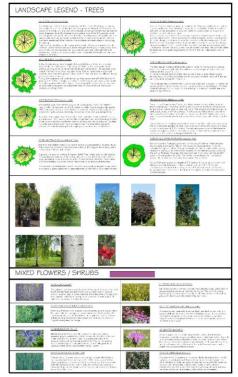

THESE DRAWINGS ARE NOT TO BE SCALED J C ARCH ART-IFECTURAL, 1979009, LAUDICAPE DES SUE PROJECTIVA UN Design Loft, Si Castle Scient. Greek, 132 687. Sei 01402 5/2767, e-rei prendigwerkenze eust

LON YR EGLWYS, MORFA NETYN PWILLHELL GWYNEDD, LL53 GAR

REV D - Plots 142 smaller 1105am REV C - March O8 2021 - Update REV 5 - Feb 2021 - Update PLANNING APPROVAL

SITE LEGEND

New Balancy NOCEPAVORS. 35-35 Exemplest 37.25 Novlead Revisesbahlers New remark to read

NEW HOUSING DEVELOPMENT

PROPOSED LANDSCAPE PLAN

DEAWN BY	CHECKED BY	
R	.6	
5CALE	DATE DRAWN	
1:500	18.05.2020	
PROJECT NUMBER	DRAWING No. 10	Mac
1819	A.003	份

PLANNING APPROVAL





STREET SCENE 2



CEDAR FENCING.

Western Red Cedar fencing is to enclose all gardens. They are to be erected in a double sided hit and miss slated board format to give more privacy.



GRANITE STONE WALLS.

Granite stone is a resistant and long-term material: it perfectly resists to time and weather constraints. Natural granite stone has one of the highest compressive strength in comparison to other materials. The wall will be capped with slate coping to prevent water ingress. The stone can also be sourced locally.

REV A - Plots 142 smaller 1105qm

PLANNING APPROVAL



ARCHITECTURA, FUTHINDA, LALDICCATE DES GUIS PROJECTIVA UN Design Lob, 3 Carelle Scoret, Goray, 133 6AV Leb 01402 0/2707 - e-reic pressignavir homer de Ju

LON YR EGLWYS, MORFA NEFYN, PWILLHELL GWYNEDD, LL53 GAR

NEW HOUSING DEVELOPMENT

PROPOSED SITE VIEW, STREET SCENES

DRAWN BY	CHECKED BY	
R.	E DATE DEAWN	
N°S	12.06.21	
PROJECT NUMBER	DRAWING No.	REVISION
1819	A.004	

U






GROUND FLOOR PLAN



FIRST FLOOR PLAN

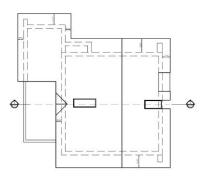

ROOF PLAN




FRONT ELEVATION



REAR ELEVATION



3D VISUAL - FRONT

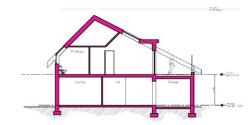

PROPOSED SECTION



SIDE ELEVATION



SIDE ELEVATION



3D VISUAL - REAR

PLANNING APPROVAL

THESE DRAWINGS ARE NOT TO BE SCALED.



ARCHITECTURA, LICHRICH, LAUDICARE DES GLE PROJECT MAU Design Lott, 3 Cardin Torret, Correy, 133,647 Tal. 01402 5/2747 - e-rei jarendijarent konservou.

LON YR EGLWYS, MORFA NEFYN, PWILLHELL GWYNEDD, LL53 GAR.

NEW HOUSING DEVELOPMENT

PROPOSED PLOOR PLANS, ELEVATIONS SECTION AND 3D VISUAL

HOUSE TYPE I

DRAWN BY	CHECKED BY
SCALE 1:500	DATE CRAWN S1.11.2015
PROJECT NUMBER	DRAWING No. PE
1819	A.200 /

THE


G

D BLE


 \Box U



GROUND FLOOR PLAN

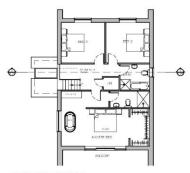

FIRST FLOOR PLAN

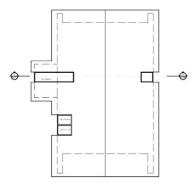

ROOF PLAN




FRONT ELEVATION




REAR ELEVATION



3D VISUAL - REAR

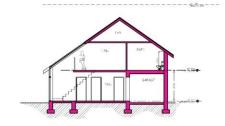

PROPOSED SECTION

 

SIDE ELEVATION



SIDE ELEVATION



3D VISUAL - FRONT

PLANNING APPROVAL

THESE DRAWINGS ARE NOT TO BE SCALED.



ANY-INCOLRA, INTERNAL ANDICATE DESIGNA PICURET MAN Design Lots, il Contin Torrett, Goray, 133,547 Set 0140.072767 a-ren premigravori semano acu-

FROITCE THIS LON YR EGLWYS, MORFA NETYN, PWILLHELL GWYNEDD, LL53 GAR.

NEW HOUSING DEVELOPMENT

PROPOSED PLOOR PLANS, ELEVATIONS SECTION AND 3D VISUAL

HOUSE TYPE 2


DRAWN BY	CHECKED BY
5CALE	DATE DEAVEN
1:100	81.11.8015
PROJECT NUMBER	DRAWING No. PET
1819	A.201 /

П

GA BL Ш

ω

 \Box Ш U

 




GROUND FLOOR PLAN



FIRST FLOOR PLAN

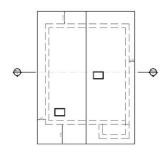

ROOF PLAN





REAR ELEVATION



PROPOSED SECTION



SIDE ELEVATION



SIDE ELEVATION

LOCAL MARKET HOUSING FOR PLOTS 2\$3

Plots 2 \$ 3 have been redesigned to be suitable for the local market as outlined in gwynedd local market housing policy TAI 5. They have been reduced to 110 5qm internal floor area with a 10 5qm Garage for external storage.

PLANNING APPROVAL

THESE DRAWINGS ARE NOT TO BE SCALED. MR ARCHITECTURE IS RELEVED FROM MY AND ALL MAD LITY FOR THE USE OF ITS DOCUMENTATION IN A PASTION HIGOERESTENT WITH ITS EXPRESSED AND OR ME JED BITENT.



ARCHITECTURA, TRIMBOR, ANDICATE DES GUE MOURTEMANI Design Lott, 8 Cardin Tomer, Goray, 193 6A7 Tali 01403 5/2767 e-reis premigravioritatione de la

PROJECT THE

LON YR EGLWYS, MORFA NETYN PWILLHELL GWYNEDD, LL53 GAR.

NEW HOUSING DEVELOPMENT

PROPOSED PLOOR PLANS, ELEVATIONS SECTION AND 3D VISUAL

HOUSE TYPE 3

DRAWN BY	CHECKED BY
SCALE 1:100	DATE DEANN 1700/2003
PROJECT NUMBER	DRAWING No. PEN
1819	A.202 /

Ш ហ Ш Ζ

ω \Box


Ш U



GROUND FLOOR PLAN



FIRST FLOOR PLAN

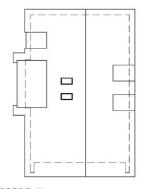

ROOF PLAN



FRONT ELEVATION




REAR ELEVATION



3D VISUAL



SIDE ELEVATION

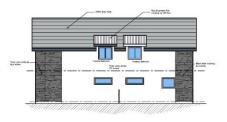

SIDE ELEVATION



PROPOSED SECTION

DOR STANDARDS (Two Story 38 = 945am)

Homes should be Reable, responsive to the changing needs of the occupants and meet the changing needs of a variety of households who will occupy the building over its life.

- Homes meet Lifetime Homes Ofamulands (LTI)
 Homes meet Housing Dayle (OHID)
 Homes meet Housing Dayle (OHID)
 All booms have a shower (in addition) to a both) and are also provided with adequate space on the ground.
 All booms have a shower for half both behalf will all the connections to allow for the fisher installation of a barner free discours facility satable for use by a person in a sheedclair. Homes with occupancy of G or more will have the businer free silvower facility installed.
 All but and busiquious have a shower in addition to be that mad bungdious, ground floor filts and flats sended by all those a stortion designed so that it is capitally displacation from the yair person in a afrectability.

- Private rear gardens should be designed so that They have a minimum usable area of 40m2 for Houses
 There is a continuously sufficied access to the drying line and any garden gate to minimise the rink of timpping
 Commential scores in possible from the saw ground floor him gapace or skidm.
 No privileg space a width 126 of 3 window.
 A certain of lother and fookable greater store minimum 2m2(sociliding flats with no private guident).

- Single bedrooms have an average width of at least 2.1 m
 twing rooms have an average width of at least 3.1 in for 3.3 m if it in excessary to pass through the room to other perts of the hoode.

 that was copy and the hoode and the state of the room to other perts of the hoode of the room to other perts of the hoode.

 The room to the room to other pert of the hood or to the cottade within the kitchen space.

 Arma cuphosais where hot was the room go reprodued in the home the cuphosais should have a minimum of I mid of shelving.

 Scrange a total carpacity (including the arma cuphosaid and accessible under star space but exclusing any both in workforce, space latent or by including the arma cuphosaid and accessible under star space but exclusing any both in workforce, space latent or by including the order of vertilation experiment and kitchen wits? of innerword and ones for by the Spreage and Service.

 The special space of the space dealings.

PROJECT STATUS PLANNING APPROVAL

> THESE DRAWINGS ARE NOT TO BE SCA, ED. AR ARCHITECTURE 'S RELEVED FROM ANY AND ALL LIABILITY FOR THE USE OF IT'S DOCUMENTATION IN A PASHION INCONSISTENT WITH ITS EXPRESSED AND OR INFLIED INTENT.



Design Lot, 9 Castle Street, Corey, U.SZ 84Y Tot 0:492 572767 o-rein jaren@prandetessee.co.ik

PROJECT TITLE

LON YR EGLWYS, MORFA NEFYN PWILHELI, GWYNEDD, IL53 GAR

NEW HOUSING DEVELOPMENT

DRAWING TITLE PROPOSED FLOOR PLANS, ELEVATIONS SECTION AND 3D VISUAL

HOUSE TYPE 444(a)

DRAWN SY	CHECKED BY	
R	R	
SCA.F	DATE DRAWN	
1:100	17/05/2021	110
PROJECT NUMBER	DRAWING No.	RIVIS
17/05/2021	A.203	



