

Rhif y Cais / Application Number : C15-1181-44-LL




Cynllun lleoliad ar gyfer adnabod y safle yn unig. Dim i raddfa.
Location Plan for identification purposes only. Not to scale.



Atgynhyrchir y map hwn o Ddeunydd yr Ordnance Survey gyda otanistâd yr Ordnance Survey ar ran Rheolwr Llyfrau Eri Mawrmyd.
© Hawffraint y Goron.
Mae atgynhyrchu heb ganiatâd yn torri hawffraint y Goron a gall i'w arwain at enillydd neu achos sifil.
Cynllun Gwynedd - 100023387 - 2006

This map is reproduced from Ordnance Survey material with the permission of Ordnance Survey on behalf of the Controller of Her Majesty's Stationery Office.
© Crown copyright.
Unauthorized reproduction infringes Crown copyright and may lead to prosecution or civil proceedings.
Cynllun Gwynedd - 100023387 - 2006

Stanfords VectorMap

 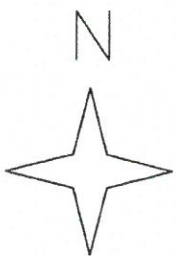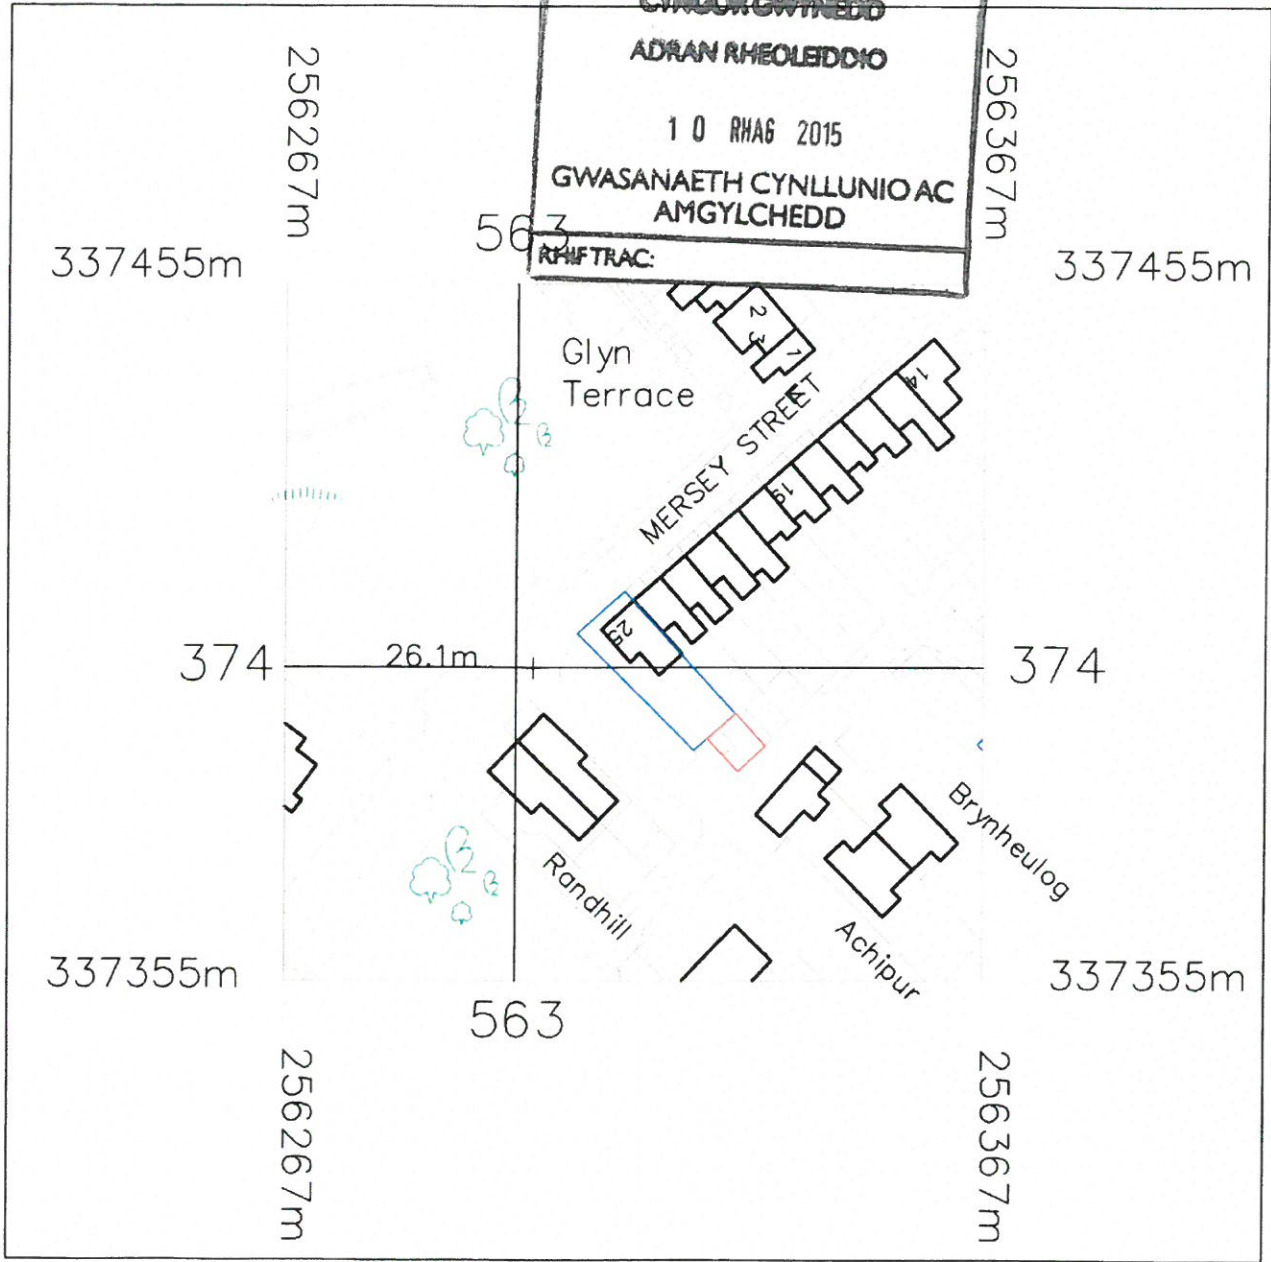


Metres


© Crown Copyright 2014
Reproduction in whole or in part is prohibited
without the prior permission of Ordnance Survey.

CYNLLUN DIWYBIEDIG
REVISED PLAN


Derbyn i'r wyddwr / Reception 10/12/15
Llofnodwyd / Confirmed CPM

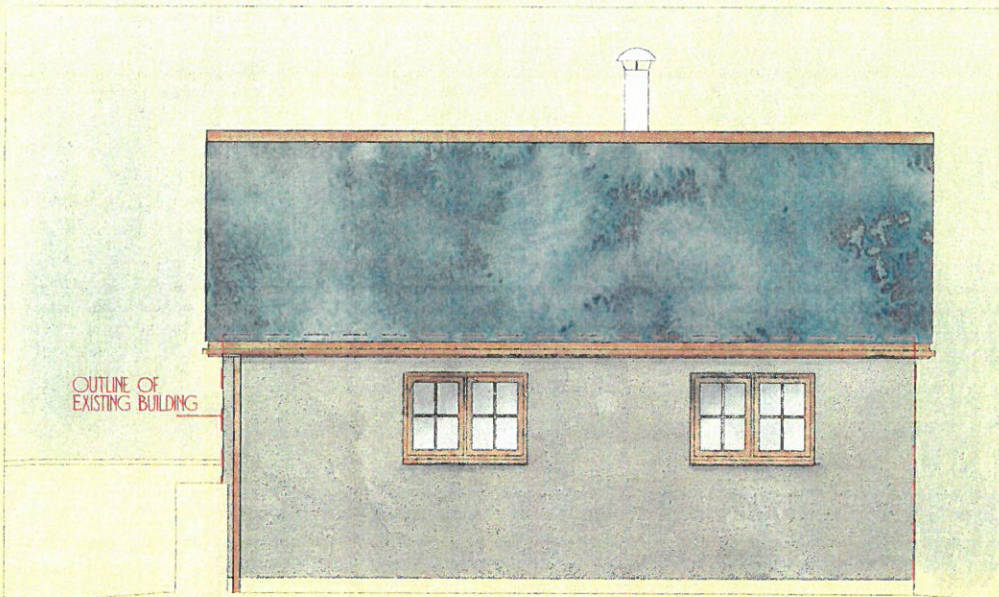


SOUTH ELEVATION

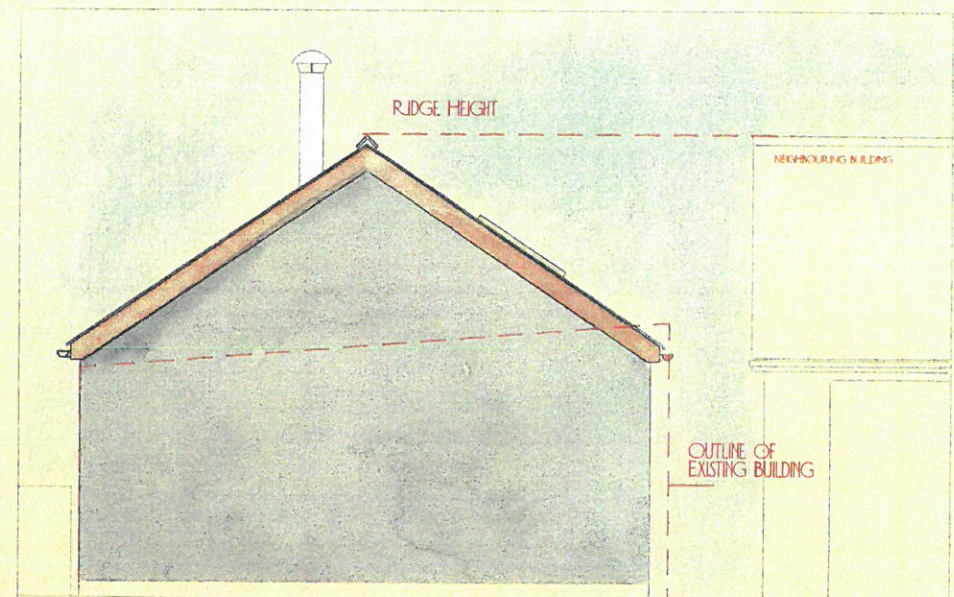

EAST ELEVATION

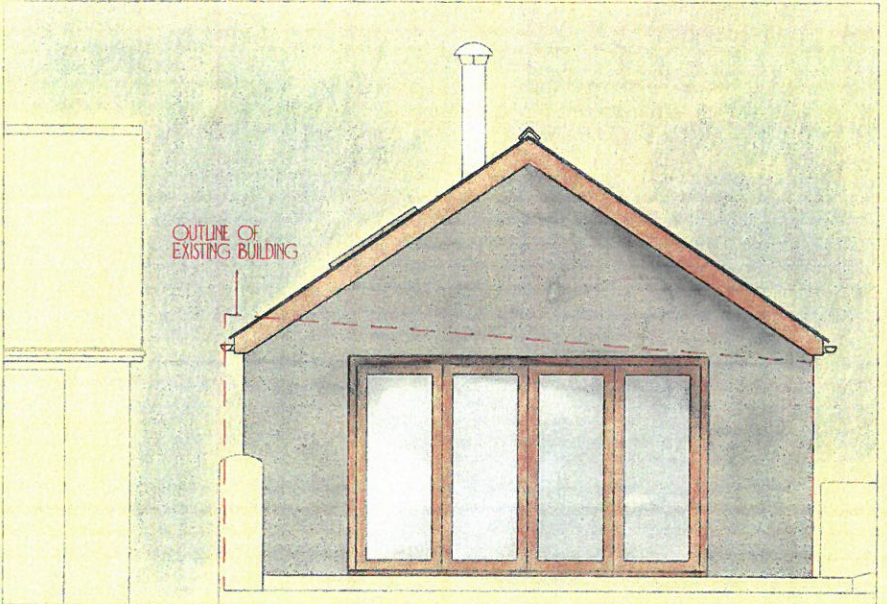

WEST ELEVATION

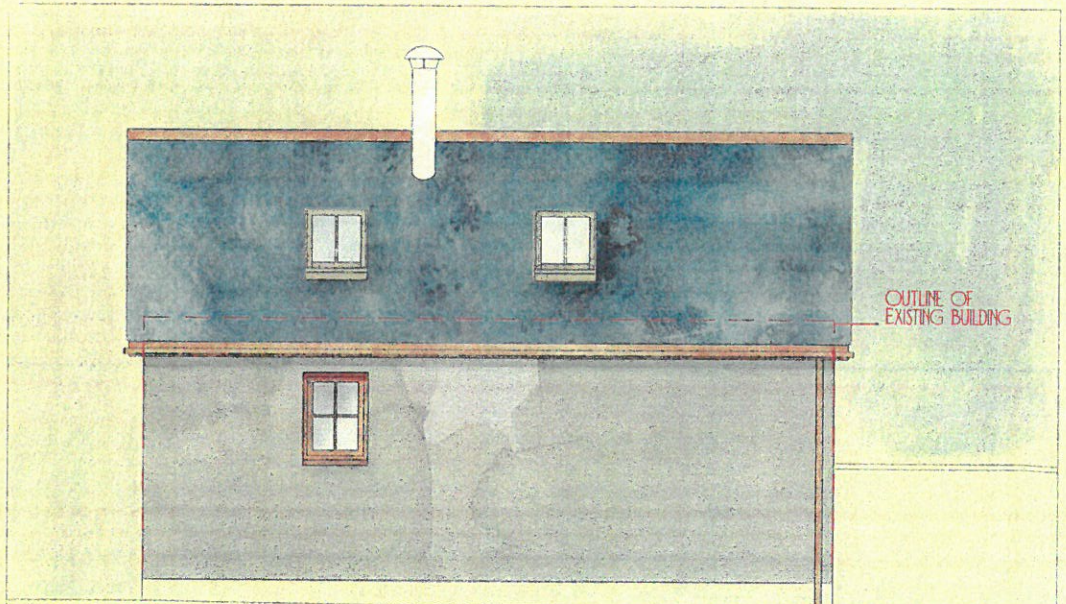

NORTH ELEVATION

KEVIN BEALE ARCHITECTURAL DESIGN

www.KEVINBEALE.CO.UK

DESIGN@KEVINBEALE.CO.UK 01766 771 191

CAPEL Y GRAIG · TALSARNAU · GWYNEDD LL47 6UG

JOB TITLE: 25 Mersey St. Barth y Est.


CUSTOMER NAME: Barbara Andrews

DRAWING NUMBER: Orig. 00614556

Prepared Elevations

DATE: Nov. 2015


SCALE: 1:50 @ A3

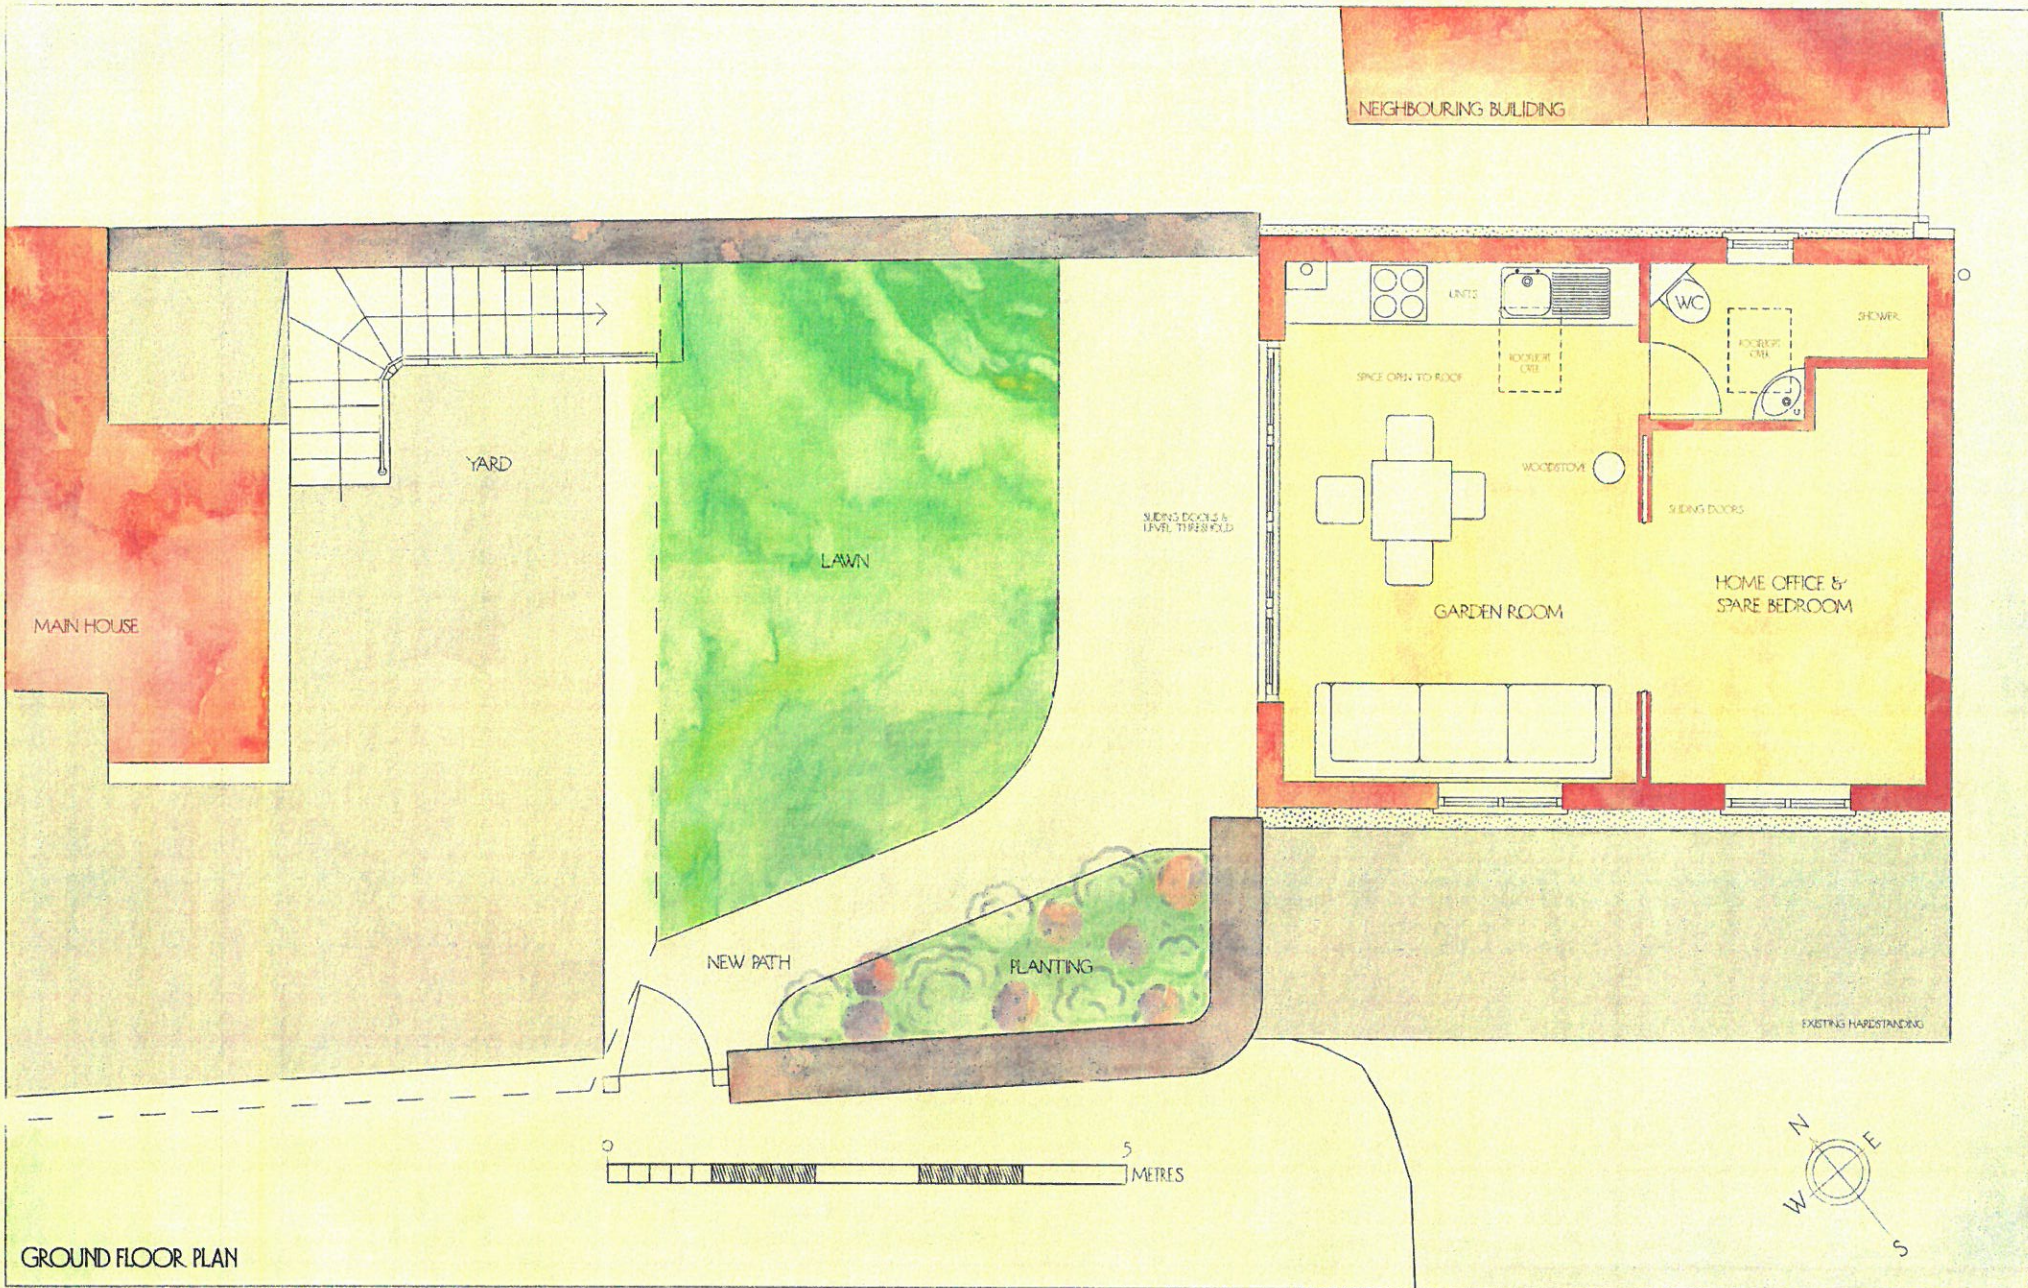


GROUND FLOOR PLAN

KEVIN BEALE ARCHITECTURAL DESIGN
 www.KEVINBEALE.CO.UK
 DESIGN@KEVINBEALE.CO.UK 01766 771 191
 CAPEL Y GRAIG · TALSARNAU · GWYNEDD LL47 6UG

JOB TITLE: *25 Mersey St. Bonth y East*
 CUSTOMER NAME: *Barbara Andrews*
 DRAWING NUMBER: *Dep. 00914556*
 DATE: *Nov. 2015* SCALE: *1:50 @ A3*
Proposed Ground Floor Plan

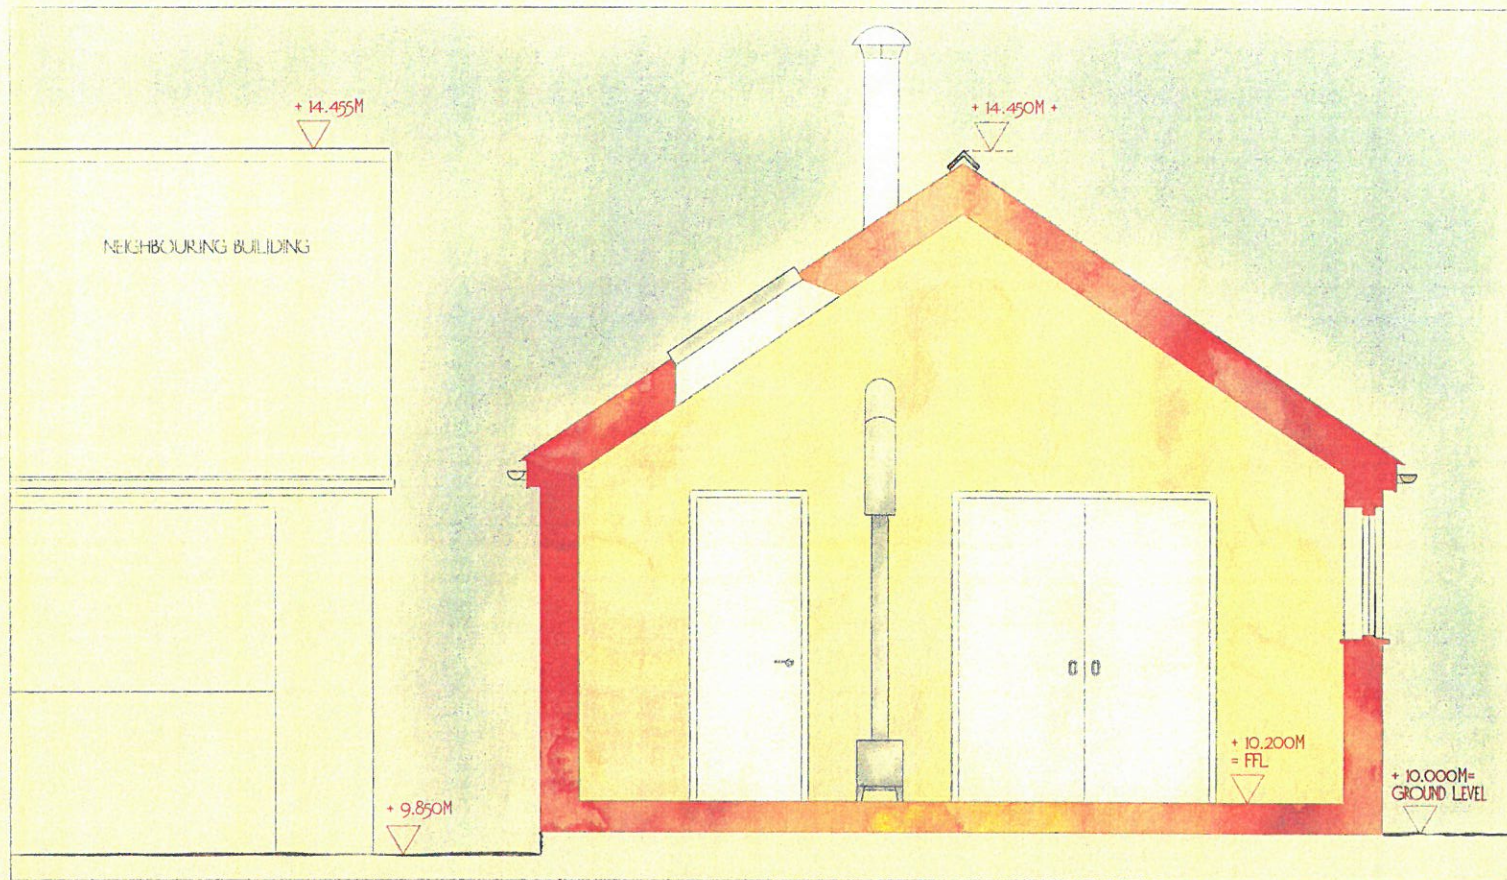


SECTION

 



KEVIN BEALE ARCHITECTURAL DESIGN
 www.KEVINBEALE.CO.UK
 DESIGN@KEVINBEALE.CO.UK 01766 771 191
 CAPEL Y GRAIG · TALSARNAU · GWYNEDD LL47 6UG

JOB TITLE: 25 Mersey St. Bonth y Gest
 CUSTOMER NAME: Barbara Andrews
 DRAWING NUMBER: Dwg 005/455L
 DATE: Nov. 2015 SCALE: 1:25 @ A3

MERSEY STREET

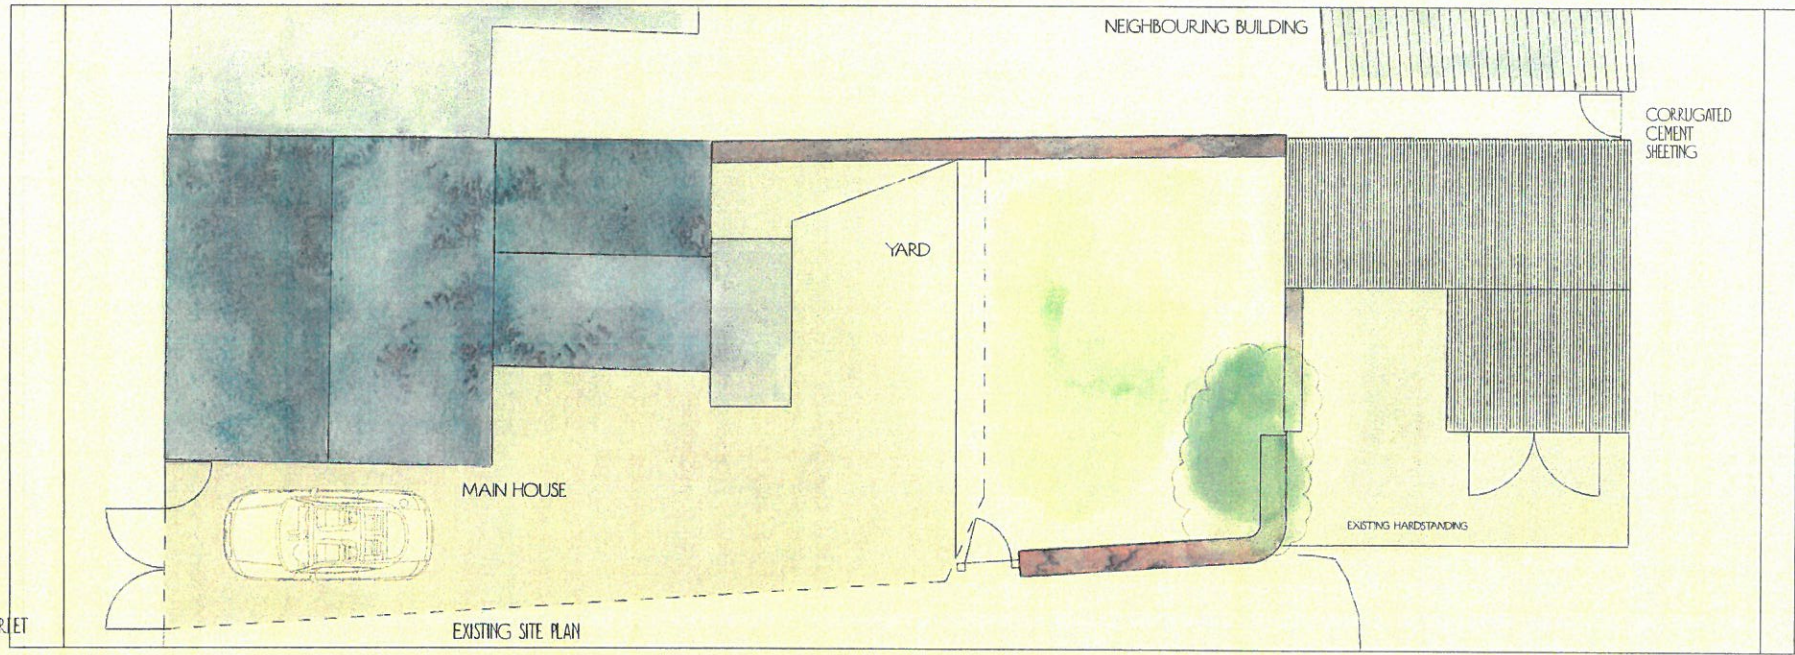

MERSEY STREET

 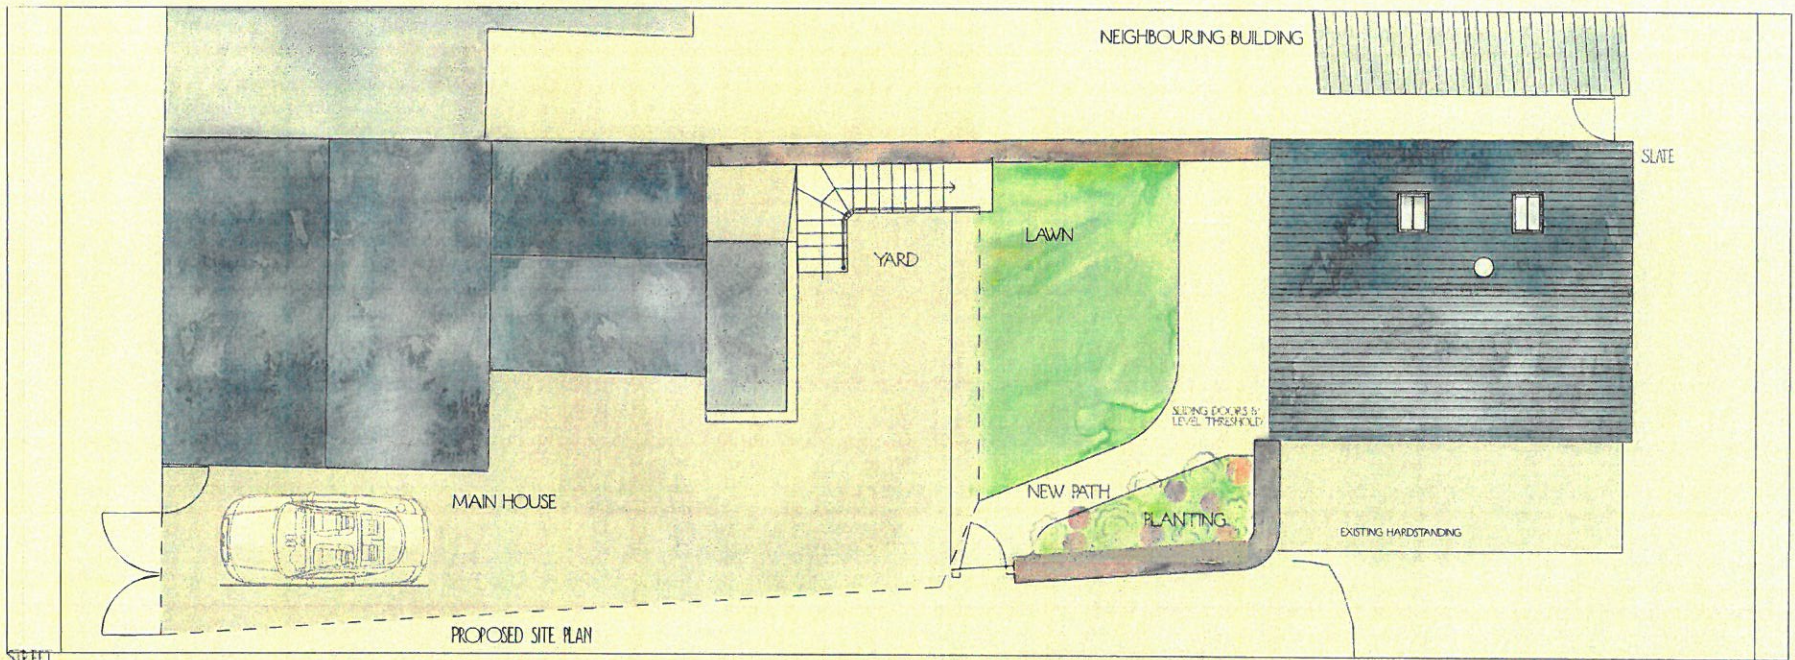

KEVIN BEALE ARCHITECTURAL DESIGN
 www.KEVINBEALE.CO.UK
 DESIGN@KEVINBEALE.CO.UK 01766 771 191
 CAPEL Y GRAIG · TALSARNAU · GWYNEDD LL47 6UG

JOB TITLE: 25 Mersey St. North of East
 CUSTOMER NAME: Barbara Andrews
 DRAWING NUMBER: Dwg. 001/4556
 DATE: Nov. 2015 SCALE: 1:10 @ A3