

Rhif y Cais / Application Number : C15/1356/40/LL

Cynllun lleoliad ar gyfer adnabod y safle yn unig. Dim i raddfa.  
Location Plan for identification purposes only. Not to scale.







CYNGOR GWYNEDD  
 ADRAN RHEOLEIDDIO  
 23 RHAB 2015  
 GWASAINAETH CYNLLUNIO AC  
 AMGYLCHEDD  
 RHIFTRAC



Ffwrdd i ddiwedd mesuridau gwyddonol a rhyddid ac hysbys.  
 Os yn amau - gofynnwch.  
 Dim sicrhau dim ond ddiwedd.  
 Ffwrdd - 2015

Mae'r ddiwedd hon yn hysbysu Ffwrdd Russell-Hughes yn hysbysu.  
 Dim sicrhau dim ond ddiwedd.  
 Dim sicrhau dim ond ddiwedd.


Cynllun - 100  
**LAND AT GARD Y WRACH,  
 LLANOR**  
 Dylunio - Drawing  
**LOCATION PLAN**

Rhif Ddiwedd - Drawing No.  
**2281:15:1**  
 Gradd - Scale  
**1:2500**  
 Ddiwedd - Date  
**Feb 2015**

**russell-hughes cyf**  
 pensers architects

56 Bridge Street,  
 Llangefni,  
 Ynys Môn  
 LL77 7HH

Tel: 01248 722333  
 Fax: 01248 750400  
 E-mail: info@russell-hughes.co.uk

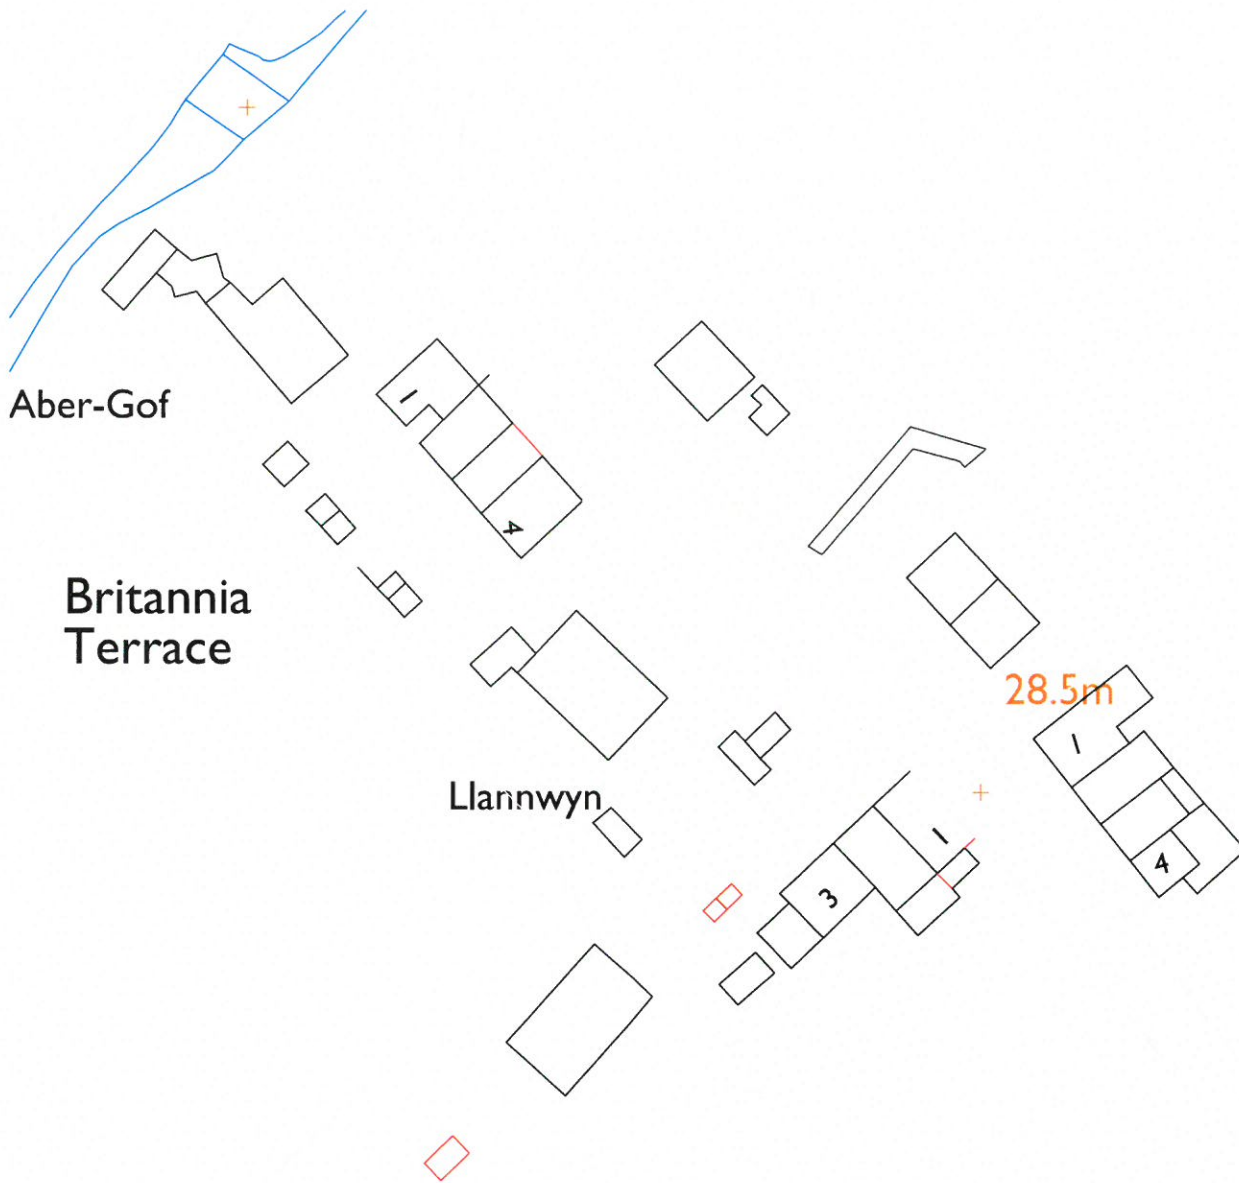

Felddech a chlymyrd mesuridau graffia oddi ar y dyluniad hwn  
 Os yn amau - gofynnwch  
 Do not scale from this drawing  
 If in doubt - ask

Mae'r dyluniad hwn yn hawlfraint Penseiri Russell-Hughes ac ni  
 choddi'r ei gopïo neu ei aghybyrthu heb ganiatod  
 This drawing is the copyright of Russell-Hughes architects and  
 must not be copied or reproduced without permission

Cynllun - Job  
**GARD Y WRACH  
 LLANOR**  
 Dyluniad - Drawing  
**EXISTING SITE PLAN**


Rhif Dyluniad - Drawing No.  
**2281:15:2**  
 Graddfa - Scale  
**1:500**  
 Dyddiad - Date  
**Feb 2015**

**russell-hughes cyf**  
 penseiri/architects


56 Bridge Street,  
 Llangefni,  
 Ynys Môn  
 LL77 7HH

Tel: 01248 722333  
 Fax: 01248 750600  
 E-mail: info@russellhughes.co.uk

CYNGOR GWYNEDD  
 ADRAN RHEOLEIDDIO  
 - 5 MEH 2015  
 GWASANAETH CYNLLUNIO AC  
 AMGYLCHEDD  
 RHIFTRAC:

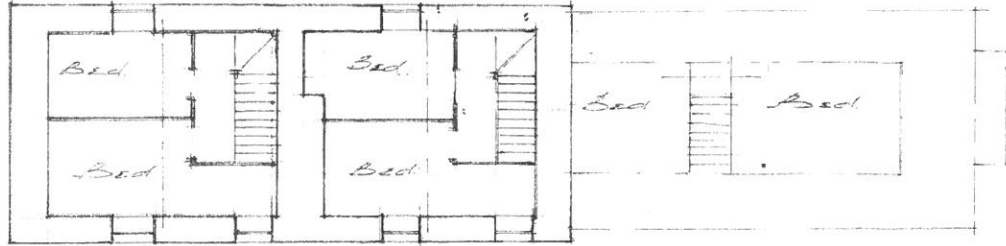


*f f Plan*

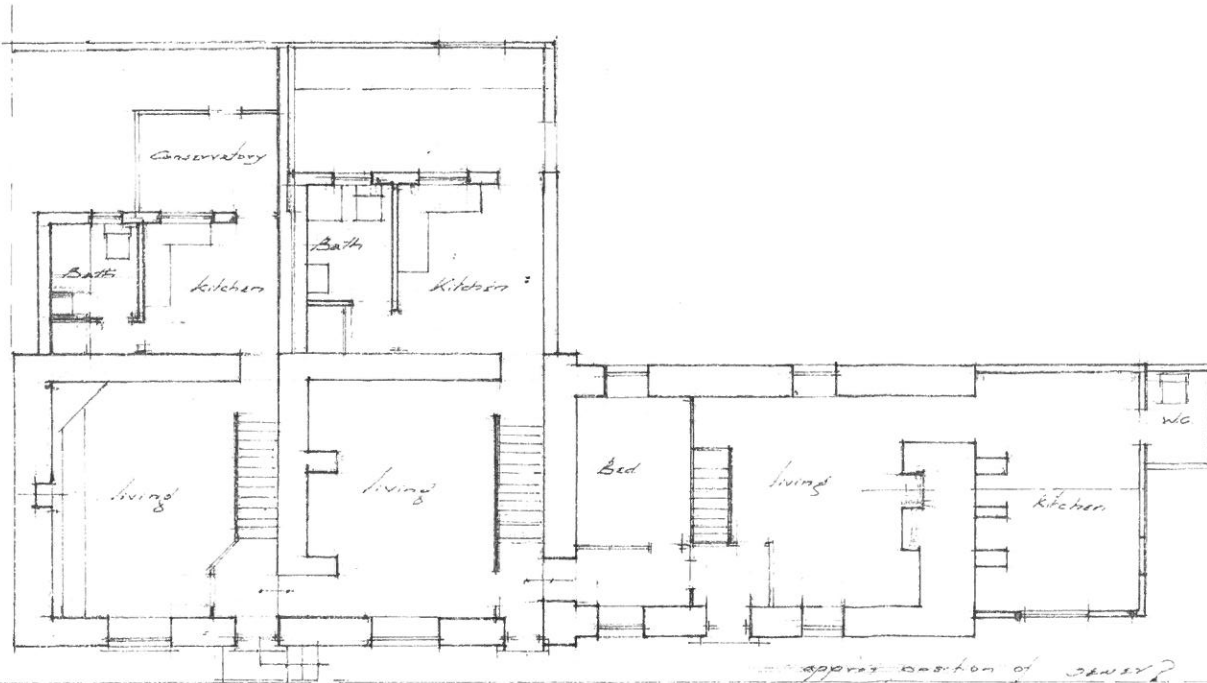

*G. f. Plan*

*approx. position of sensor? M.H.*  
*approx. Scale 1:100*

Existing Floor Plan

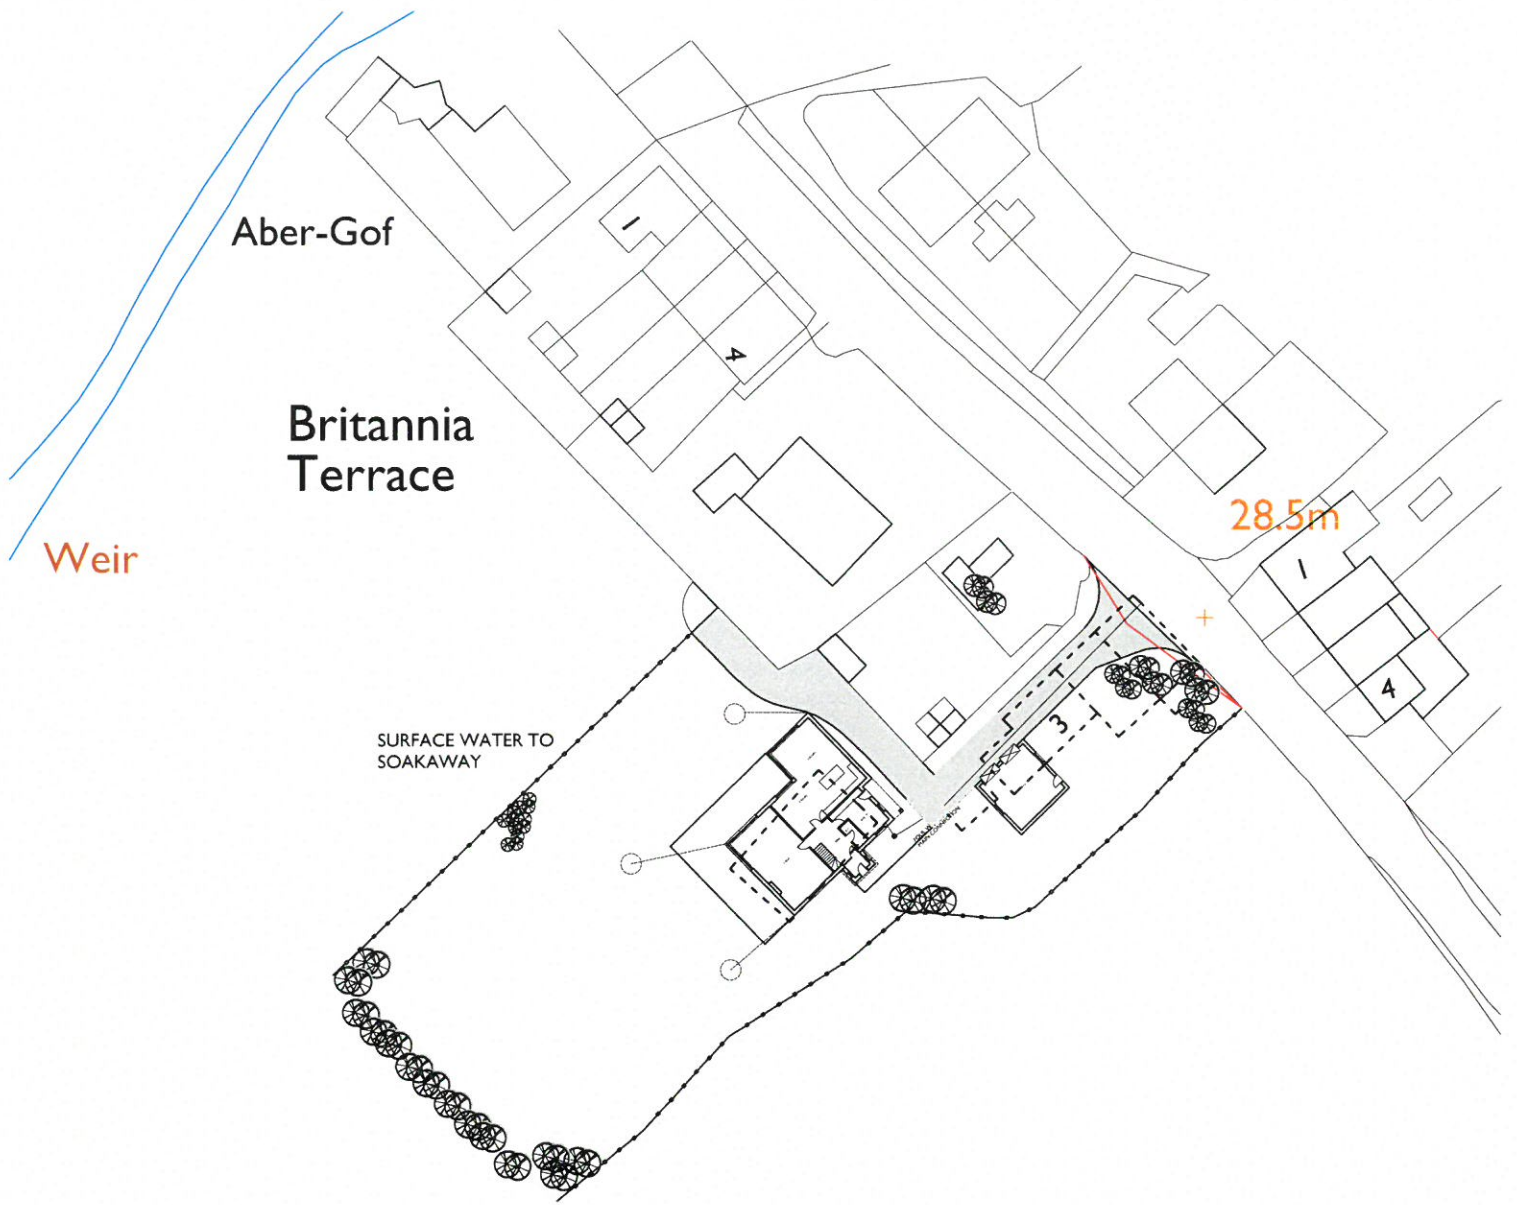

Pellwch a chymryd mesurtau graffs oddi ar y dyluniad hwn  
 Os ydych chi golyddu - gofynnwch  
 Do not scale from this drawing  
 If in doubt - ask

Mae'r dyluniad hwn yn hawlfraint Penseiri Russell-Hughes ac ni  
 chysseir ei gopïo neu ei agorhychu heb ganiadau  
 This drawing is the copyright of Russell-Hughes architects and  
 must not be copied or reproduced without permission

Cynllun - Job

**GARD Y WRACH  
 LLANOR**

Dyluniad - Drawing

**PROPOSED SITE PLAN**

Rif Dyluniad - Drawing No.

**2281:15:3**

Graddf - Scale

**1:500**

Dyddiad - Date


**Feb 2015**

**russell-hughes cyf**  
 penseiri/architects


56 Bridge Street,  
 Llangefni,  
 Ynys Môn  
 LL77 7HH

Tel: 01248 722333  
 Fax: 01248 750600  
 E-mail: info@russellhughes.co.uk



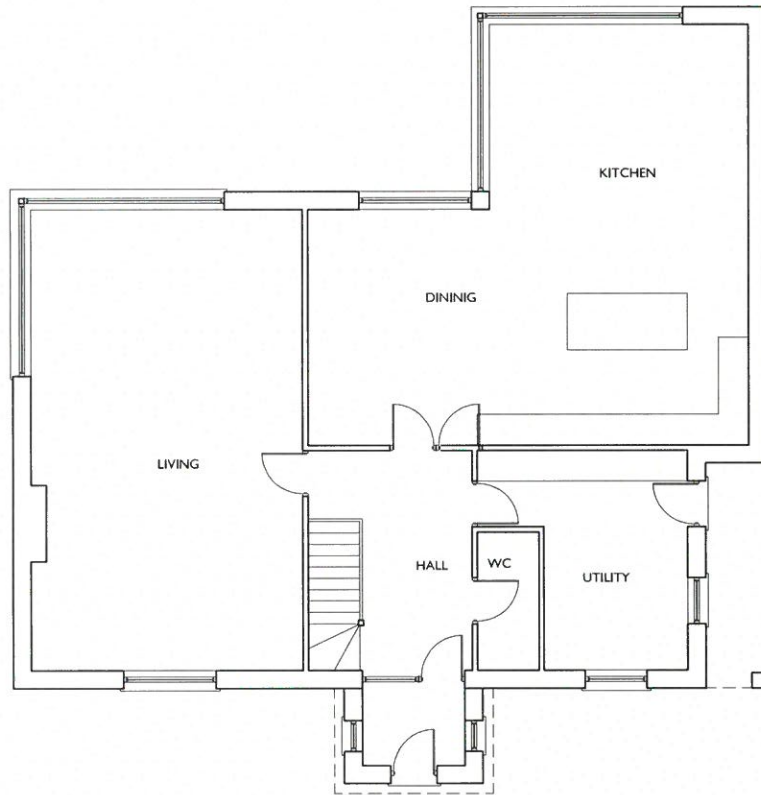

GROUND FLOOR PLAN

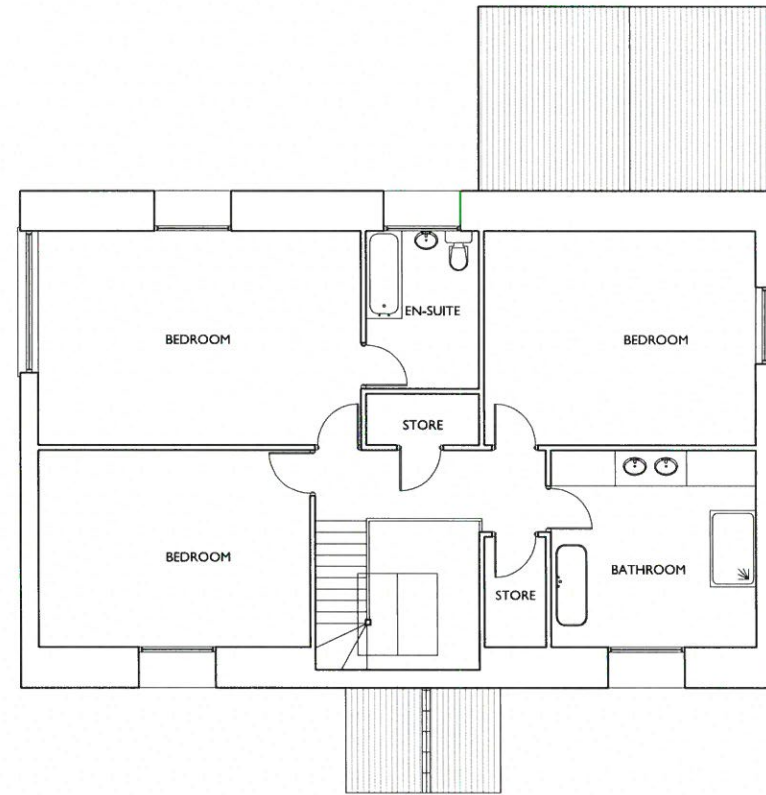

FIRST FLOOR PLAN

Paidiwrch a chynnwys mesuridau graddfa oddi ar y dyluniad hwn  
 Os yn amau - gofynnwch  
 Do not scale from this drawing  
 If in doubt - ask

Newidiadau - Amendments

Mae'r dyluniad hwn yn hawffraint Penseiri Russell-Hughes ac ni  
 charaterir ei gopïo neu ei atgynhyrchu heb ganiatad  
 This drawing is the copyright of Russell-Hughes architects and  
 must not be copied or reproduced without permission

Cynllun - Job

**GARD Y WRACH,  
 PWLLHELI**

Dyluniad - Drawing

**PROPOSED FLOOR PLAN**

RHf Dyluniad - Drawing No.  
**2281:15:4**

Graddfa - Scale  
**1:100**

Dyddiad - Date  
**March 2015**


**russell-hughes cyf**  
 penseiri/architects

56 Bridge Street,  
 Llangefni,  
 Ynys Mon  
 LL77 7HH

Tel: 01248 722333  
 Fax: 01248 750600  
 E-mail: [info@russellhughes.co.uk](mailto:info@russellhughes.co.uk)



NATURAL SLATE ROOF COLORING  
 WINDOWS, DOORS TO BE UPVC  
 COLORED SMOOTH RENDER FINISH TO WALLS

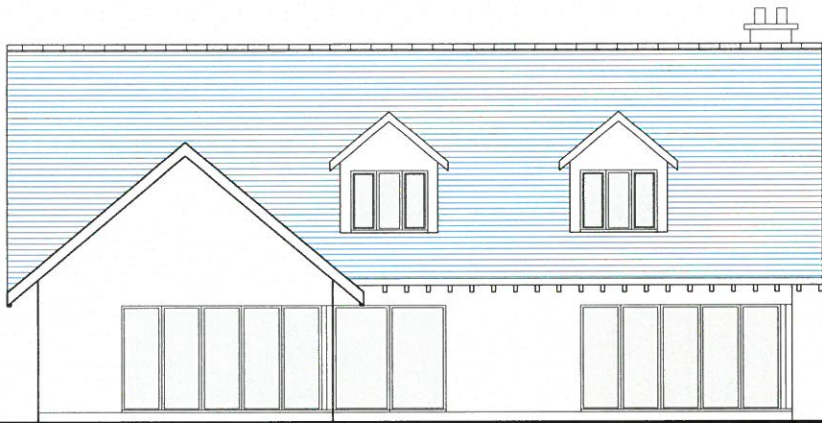

REAR ELEVATION



SIDE ELEVATION



FRONT ELEVATION



SIDE ELEVATION

Felidwch a chymryd mesurïadau graddfa oddi ar y dyluniad hwn  
 Os yn amau - gofynnwch  
 Do not scale from this drawing  
 If in doubt - ask

Newidiadau - Amendments

Mae'r dyluniad hwn yn hawffraint Penseiri Russell-Hughes ac ni  
 charateir ei gopïo neu ei atgohyrsychu heb ganiatâd  
 This drawing is the copyright of Russell-Hughes architects and  
 must not be copied or reproduced without permission

Cynllun - Job

**GARDD Y WRACH**  
**PWLLHELI**

Dyluniad - Drawing

**PROPOSED ELEVATIONS**

Rhif Dyluniad - Drawing No.

**2281:15:5**

Graddfa - Scale

**1:100**

Dyddiad - Date


**March 2015**

**russell-hughes cyf**  
 penseiri/architects


56 Bridge Street,  
 Llangefni,  
 Ynys Mon  
 LL77 7HH

Tel: 01248 722333  
 Fax: 01248 750600  
 E-mail: [info@russellhughes.co.uk](mailto:info@russellhughes.co.uk)


NATURAL SLATE ROOF COLORING  
WINDOWS, DOORS TO BE UPVC  
COLORED SMOOTH RENDER FINISH TO WALLS

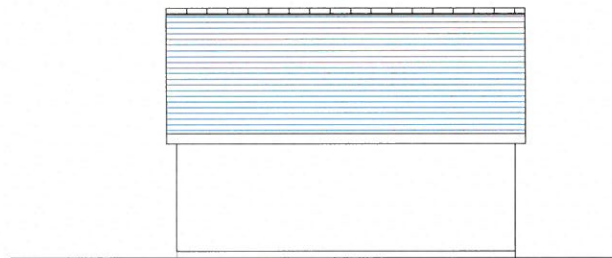


REAR ELEVATION

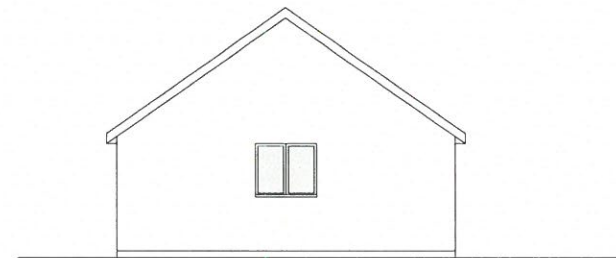


SIDE ELEVATION

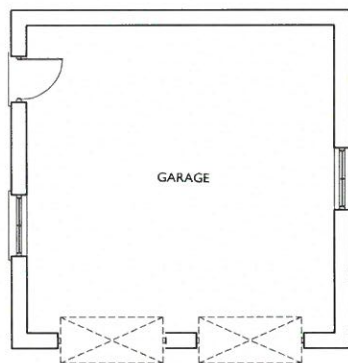

GROUND FLOOR PLAN

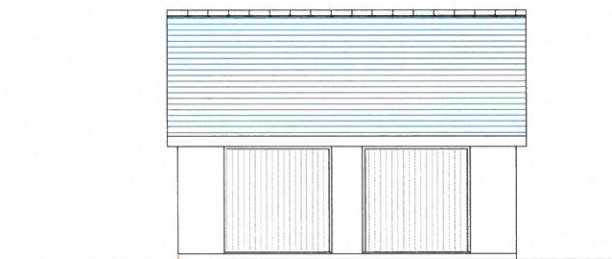

FRONT ELEVATION

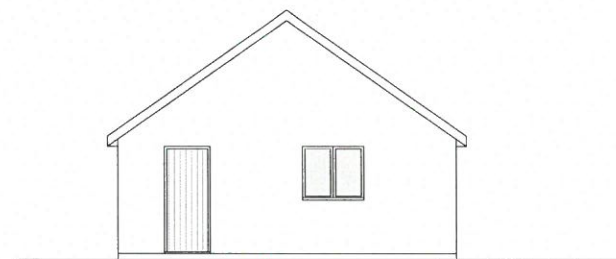

SIDE ELEVATION

Peidiwch a chymryd mesurtauau graddfa oddi ar y dyluniad hwn  
Os yn amau - gofynnwch  
Do not scale from this drawing  
If in doubt - ask

Newidladau - Amendments

Mae'r dyluniad hwn yn hawlfraint Penseiri Russell-Hughes ac ni  
chantateir ei gopïo neu ei agnhyrchu heb ganiatad

This drawing is the copyright of Russell-Hughes architects and  
must not be copied or reproduced without permission

Cynllun - Job  
**GARDD Y WRACH,  
PWLHELI**  
Dyluniad - Drawing  
**PROPOSED GARAGE**

Rhif Dyluniad - Drawing No.  
**2281:15:6**  
Graddfa - Scale  
**1:100**  
Dyddiad - Date  
**March 2015**

**russell-hughes cyf**  
penseiri/architects

56 Bridge Street,  
Llangefni,  
Ynys Mon  
LL77 7HH

Tel: 01248 722333  
Fax: 01248 750600  
E-mail: [info@russellhughes.co.uk](mailto:info@russellhughes.co.uk)



