

24/10/23

DERBYN - Cynllunio Cyngor Gwynedd

Lon Cefn Ty

Lon Cefn Ty

Plateau 7

A5

A5

01 Location Plan
1:1250

— Plateau 7 Boundary
— Proposed Development Boundary

0m 25m 50m 75m 100m 125m

VISUAL SCALE 1:1250



DRAWING REVISIONS			
REV	DESCRIPTION	DATE	BY / CHK

NOTES

DO NOT SCALE. USE FIGURED DIMENSIONS ONLY.

ALL DIMENSIONS TO BE IN METRES UNLESS OTHERWISE STATED. THE DIMENSIONMENT OF ANY WORK OR THE PRODUCTION OF ANY SHOP DRAWING, ALL CORRESPONDING TO BE REFERRED TO THE ARCHITECT.

THIS DRAWING IS TO BE USED IN CONNECTION WITH THE PROPOSED DEVELOPMENT AND IS NOT TO BE USED FOR ANY OTHER PURPOSE WITHOUT THE WRITTEN PERMISSION OF DWA ARCHITECTS.

THIS DRAWING IS COPYRIGHT © OF DWA ARCHITECTS, LONDON LTD



DWA Architects (London) Ltd
Cyclops House
Lark Business Park
York
United Kingdom
YO10 3UB
01904 544 400
dwa@dwa-architects.co.uk
www.dwa-architects.co.uk



CLIENT
Hillcliff Holdings Ltd.

PROJECT
Plateau 7, (Zone 7) Bryn Cegin Park,
Llandygai, Bangor LL57 4BG

DRAWING TITLE
Location Plan

DRAWING STATUS
Planning

SCALE	DATE
As indicated @ A1	19/06/21

DRAWN BY	CHECKED BY
MK	CM

JOB NO.	DWG NO.	REV
SW0205	P(00)01	


24/10/23

DERBYN - Cynllunio Cyngor Gwynedd



Proposed Site Plan
1:500

- Plateau 7 Boundary
- Proposed Development Boundary

 

DRAWING REVISIONS			
REV	DESCRIPTION	DATE	BY / CHK

NOTES
DO NOT SCALE. USE FIGURED DIMENSIONS ONLY.
ALL DIMENSIONS TO BE IN METERS UNLESS OTHERWISE STATED. THE DIMENSIONS OF ANY WORK OR THE PRODUCTION OF ANY SHOP DRAWING, ALL CORRESPONDING TO BE REFERENCED TO THIS DRAWING.
THIS DRAWING IS TO BE USED IN CONNECTION WITH THE PROJECT AND IS NOT TO BE REPRODUCED OR TRANSMITTED IN ANY FORM OR BY ANY MEANS, ELECTRONIC OR MECHANICAL, INCLUDING PHOTOCOPYING, RECORDING, OR BY ANY INFORMATION STORAGE AND RETRIEVAL SYSTEM.
THIS DRAWING IS COPYRIGHT © OF DWA ARCHITECTS, LONDON (UK)

DWA ARCHITECTS

DWA Architects (London) Ltd
Cyclode House
15th, Business Park
York
United Kingdom
YO10 3UB
01904 544 400
dwa@dwa-architects.co.uk
www.dwa-architects.co.uk

CLIENT
Hillcliff Holdings Ltd.

PROJECT
Plateau 7, (Zone 7) Bryn Cegin Park,
Llandygai, Bangor LL57 4BG

DRAWING TITLE
Proposed Site Plan

DRAWING STATUS
Planning Issue

SCALE
As indicated @ A1

DATE
28/04/23

DRAWN BY
MK

CHECKED BY
CMD

JOB NO.
SW0205

DWG NO.
P(00)03


REV

24/10/23


DERBYN - Cynllunio Cyngor Gwynedd




North-East (Side) Elevation Units 5 - 8
1:200

 


South-East (Side) Elevation Units 5 - 8
1:200

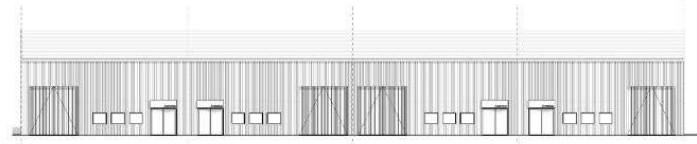

South-West (Front) Elevation Units 5 - 8
1:200

 

South-East (Rear) Elevation Units 5 - 8
1:200

 

DRAWING REVISIONS			
REV	DESCRIPTION	DATE	BY / CHK

NOTES
DO NOT SCALE. USE FIGURED DIMENSIONS ONLY.
ALL DIMENSIONS TO BE IN METERS UNLESS OTHERWISE STATED.
ALL DIMENSIONS TO BE IN METERS UNLESS OTHERWISE STATED.
THIS DRAWING IS THE PROPERTY OF DWA ARCHITECTS. ALL INFORMATION AND RIGHTS RESERVED. ANY REUSE OR REPRODUCTION WITHOUT PERMISSION IS STRICTLY PROHIBITED.
THIS DRAWING IS COPYRIGHT © DWA ARCHITECTS, LONDON LTD



DWA Architects (London) Ltd
Clydes House
15th Floor
United Kingdom
YO1 1UB
01904 544 400
dwa@dwa-architects.co.uk
www.dwa-architects.co.uk

CLIENT
Hillcliff Holdings Ltd.

PROJECT
Plateau 7, (Zone 7) Bryn Cegin Park,
Llandygai, Bangor LL57 4BG

DRAWING TITLE
Proposed Elevations

DRAWING STATUS
Planning

SCALE	DATE
1:200 @ A1	20/06/23

DRAWN BY	CHECKED BY
MK	CMD


JOB NO.	DWG NO.	REV
SW0205	P(00)05	

24/10/23

DERBYN - Cynllunio Cyngr Gwynedd



Proposed Roof Plan
1:500

 

- Plateau 7 Boundary
- Proposed Development Boundary

DRAWING REVISIONS			
REV	DESCRIPTION	DATE	BY / CHK

NOTES

DO NOT SCALE. USE FIGURED DIMENSIONS ONLY.

ALL DIMENSIONS TO BE IN METERS UNLESS OTHERWISE STATED. THE DIMENSIONS OF ANY WORK OR THE PRODUCTION OF ANY SHOP DRAWING, ALL DIMENSIONS TO BE REPORTED TO THE ARCHITECT.

THIS DRAWING IS TO BE IN CONJUNCTION WITH ALL RELEVANT AND APPLICABLE REGULATIONS AND ANY OTHER RELEVANT INFORMATION.

THIS DRAWING IS COPYRIGHT © OF DWA ARCHITECTS, LONDON LTD



DWA Architects (London) Ltd
Clydes House
Lark Building Park
York
United Kingdom
YO10 3UB
01904 544 400
dwa@dwa-architects.co.uk
www.dwa-architects.co.uk

CLIENT
Hillcliff Holdings Ltd.

PROJECT
Plateau 7, (Zone 7) Bryn Cegin Park,
Llandygai, Bangor LL57 4BG

DRAWING TITLE
Proposed Roof Plan

DRAWING STATUS
Planning

SCALE
As indicated @ A1

DATE
19/06/23

DRAWN BY
MK

CHECKED BY
CMD

JOB NO.
SW0205

DWG NO.
P(00)06

REV

