



Rhif y Cais / Application Number : C13/0156/11/LL

Cynllun lleoliad ar gyfer adnabod y safle yn unig. Dim i raddfa.
Location Plan for identification purposes only. Not to scale.





Atgynhychir y map hwn o Ddeunydd yr Ordnance Survey gyda chaniatâd yr Ordnance Survey ar ran Rheolwr Llyfrfa Eil Mawrthdy.
© Hawffraint y Goron.
Mae atgynhychu heb ganiatâd yn torri hawffraint y Goron a gall hyn arwain at erlyniad neu achos sifil.
Cyngor Gwynedd - 100023387 - 2006

This map is reproduced from Ordnance Survey material with the permission of Ordnance Survey on behalf of the Controller of Her Majesty's Stationary Office
© Crown copyright.
Unauthorised reproduction infringes Crown copyright and may lead to prosecution or civil proceedings.
Cyngor Gwynedd - 100023387 - 2006

No 7 Glandwr Terrace, Garth Road, Bangor, Gwynedd, LL57 2SL

LOCATION PLAN – Scale 1:1250 @ A4 Sheet

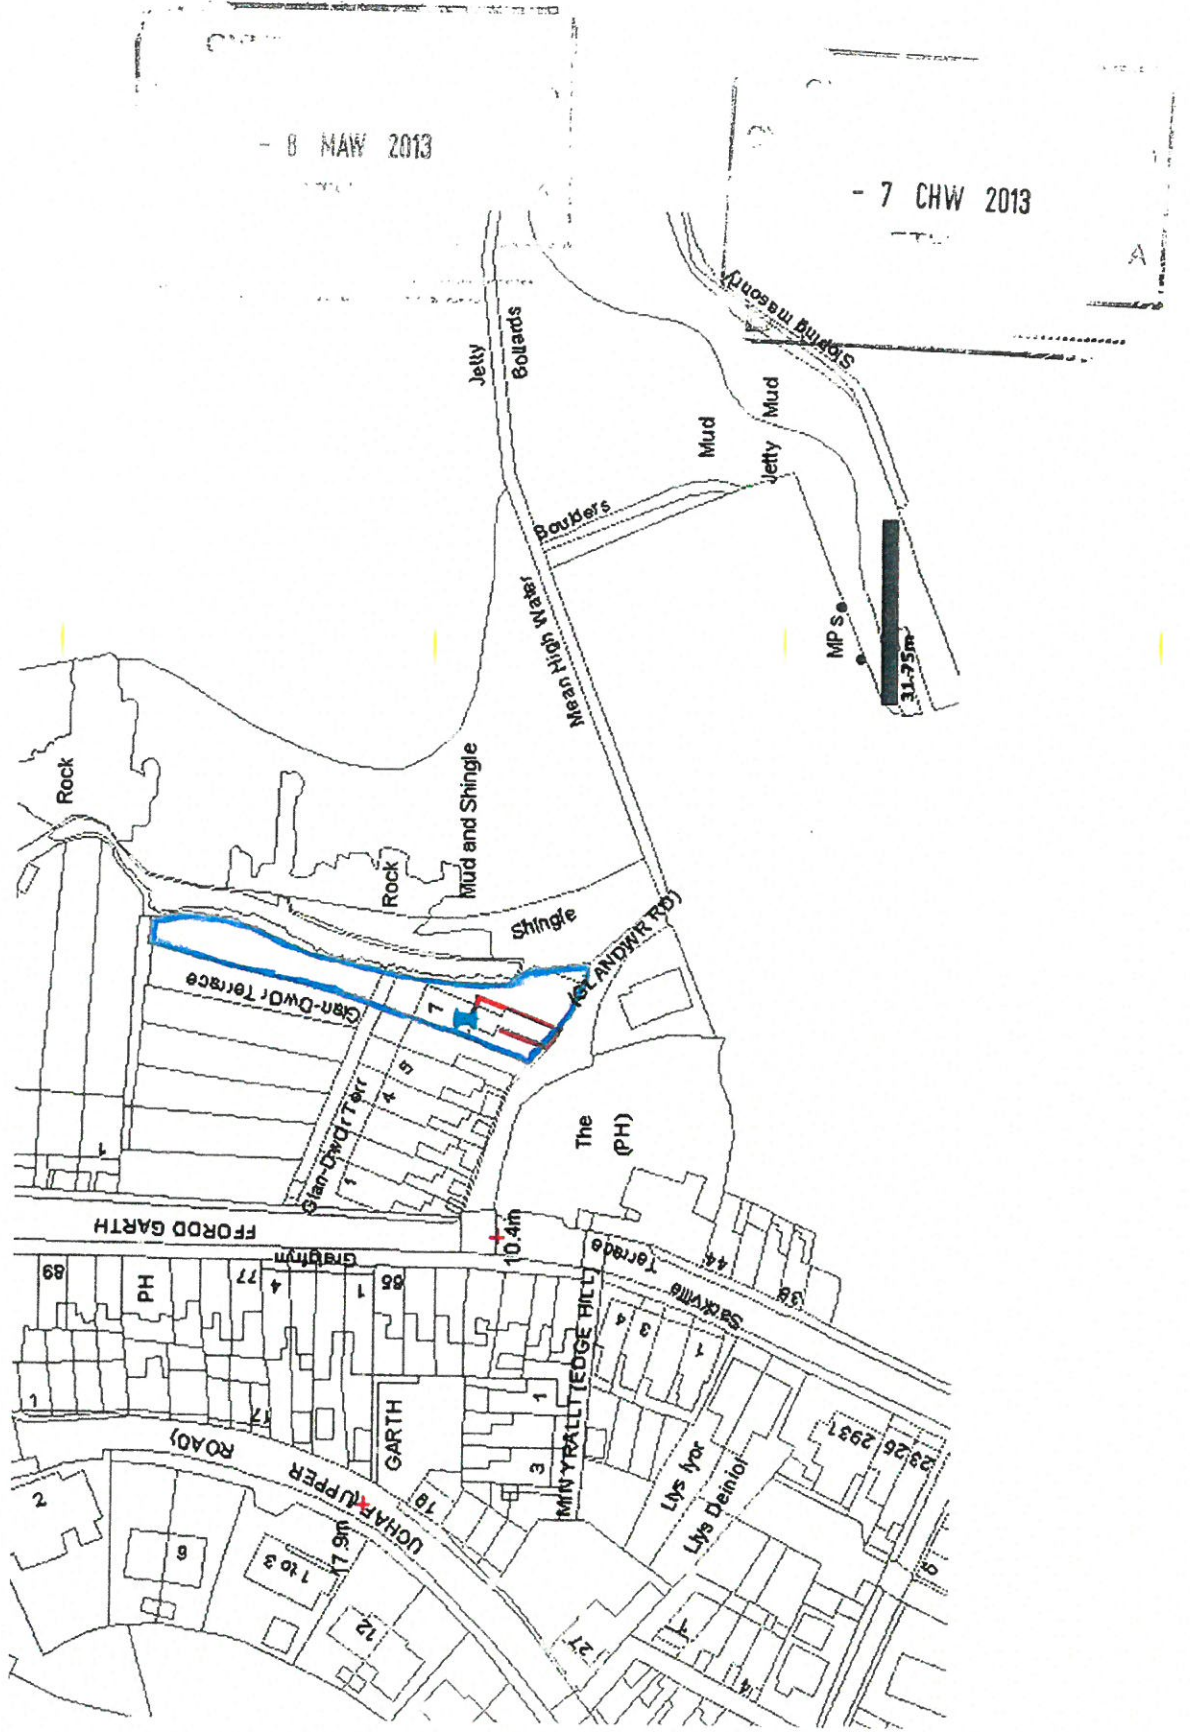

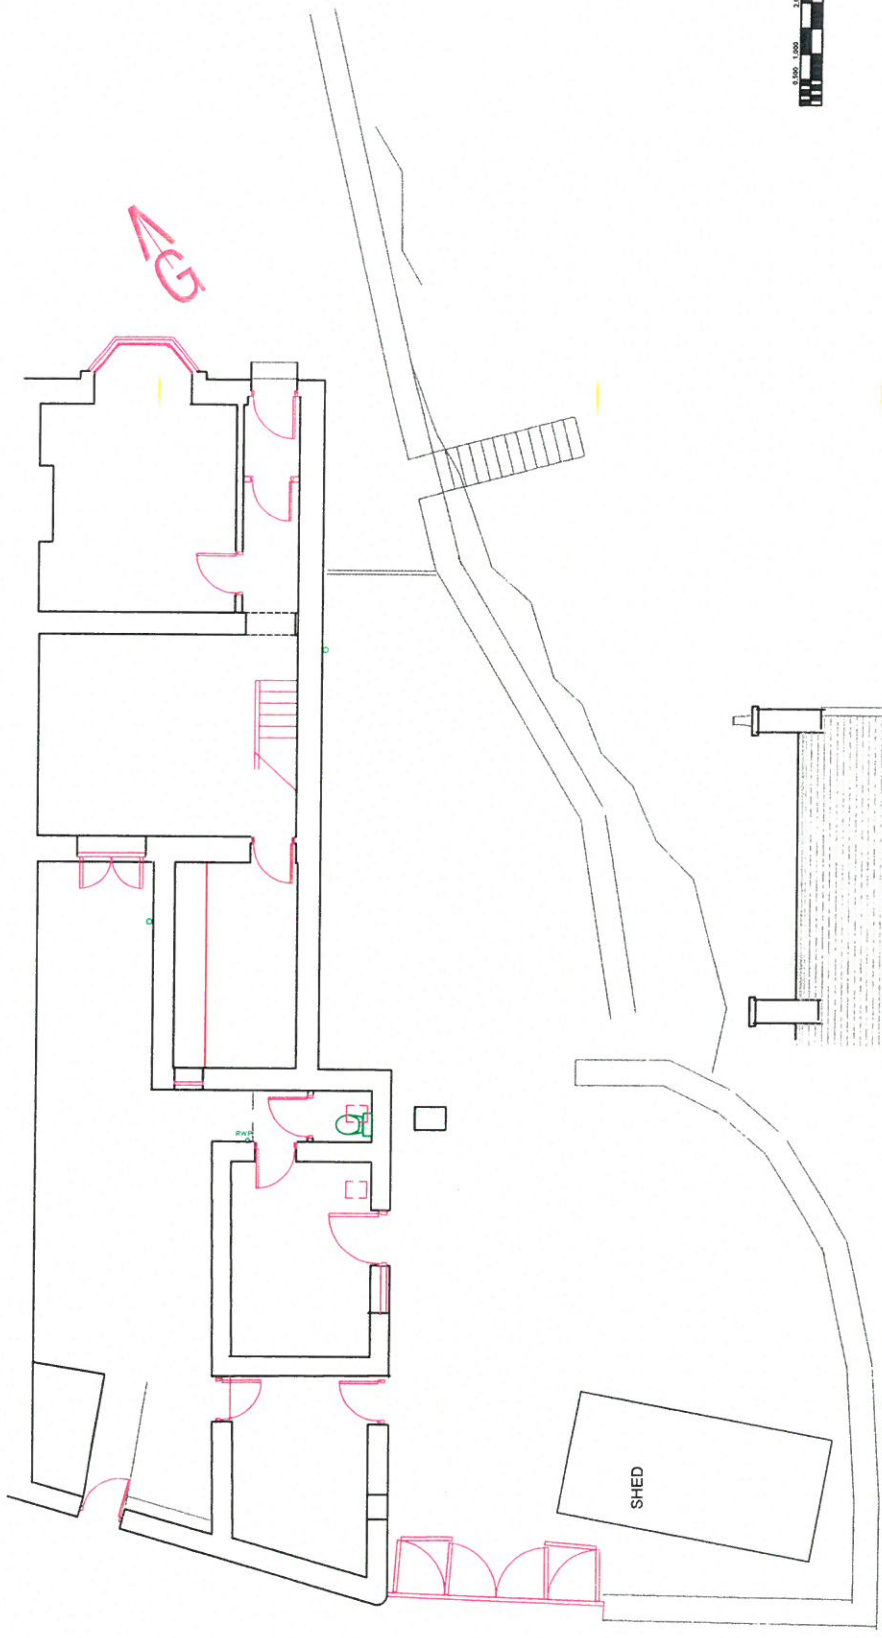

© JAWI PRANT GERANT HUFANS 2015

NEWIDDAU/AMENDMENTS RHICDDWYD/ESUED
GERANT EFANS PENSÆR
 ARCHITECTS




YRHEIN YSGOL • BRYNIGEL ALL
 GWYNEDD • LLUSG-ENIF
 TEL 01 286 685483
awj@gerantefans.com




PROJECT
7 GLANDWR TERRACE
GARTH
BANGOR

SITE PLAN

SPACDPA 1:100@A3 RHIF DRG NO.
 DYDDIAD 23.07.15
 H08GLNDWRBANG071
 DYLUKWDY
 PIRIUS

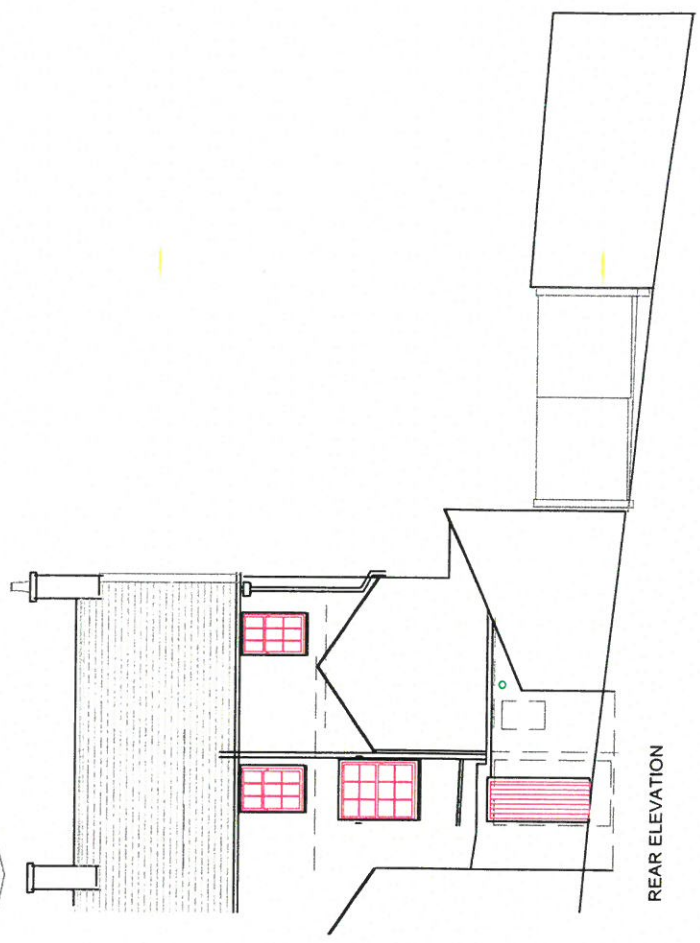

REAR ELEVATION

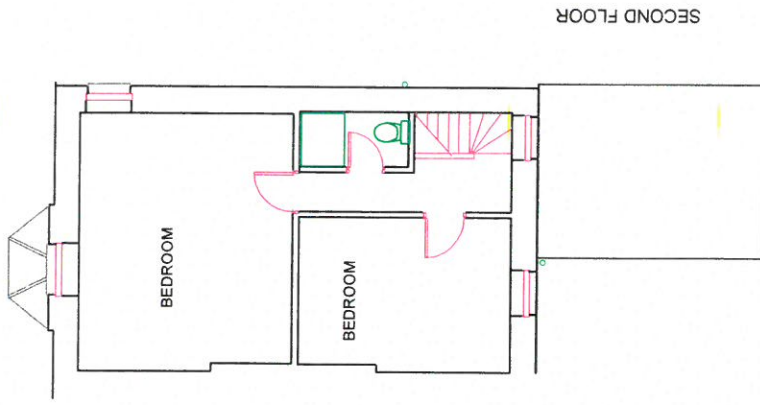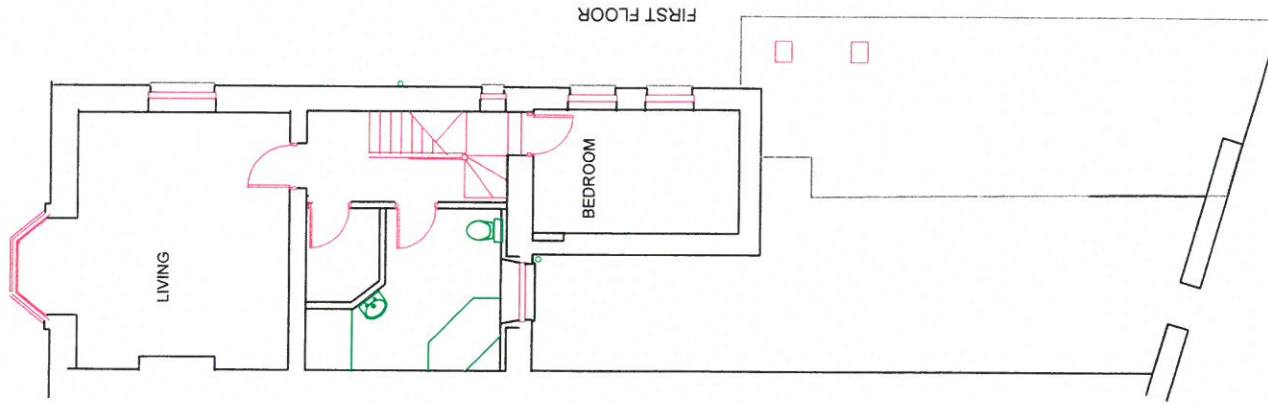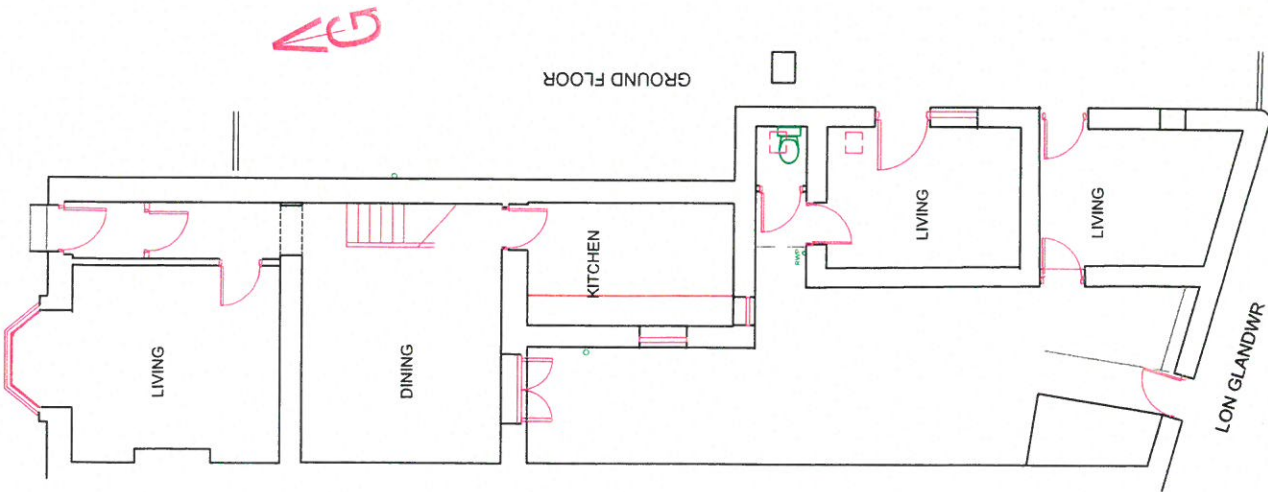

© HANU STUART GERANT EFANS PENSNAER 2015

REVISI/DALU/AMENDMENT/REVISI/REVISI/DALU/AMENDMENT/REVISI/REVISI


GERANT EFANS PENSNAER ARCHITECTS

VP: HENRY ZOGAL • HENRY ZOGAL
 GWYNETH • GWYNETH
 TEL: 01286 695483
 www.efanspensnaer.com

PROJECT: 7 GLANDWR TERRACE
 GARTH
 BANGOR

EXISTING FLOOR PLANS


GRADUA 1:100 REF: DRG NO.
 DATED: 24.06.15 H08GLNDWRBANG07/
 DLUHWYD FM.01

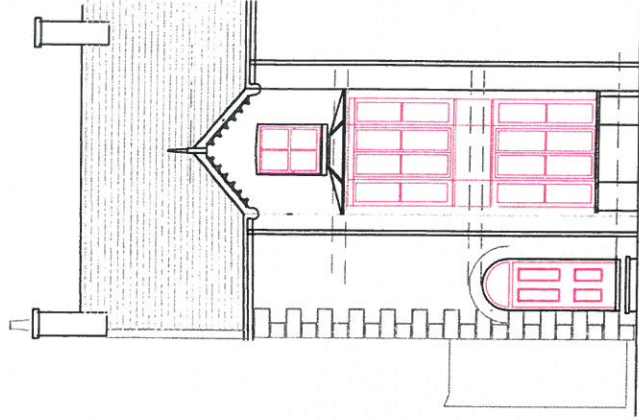


'FRONT' ELEVATION



REAR ELEVATION

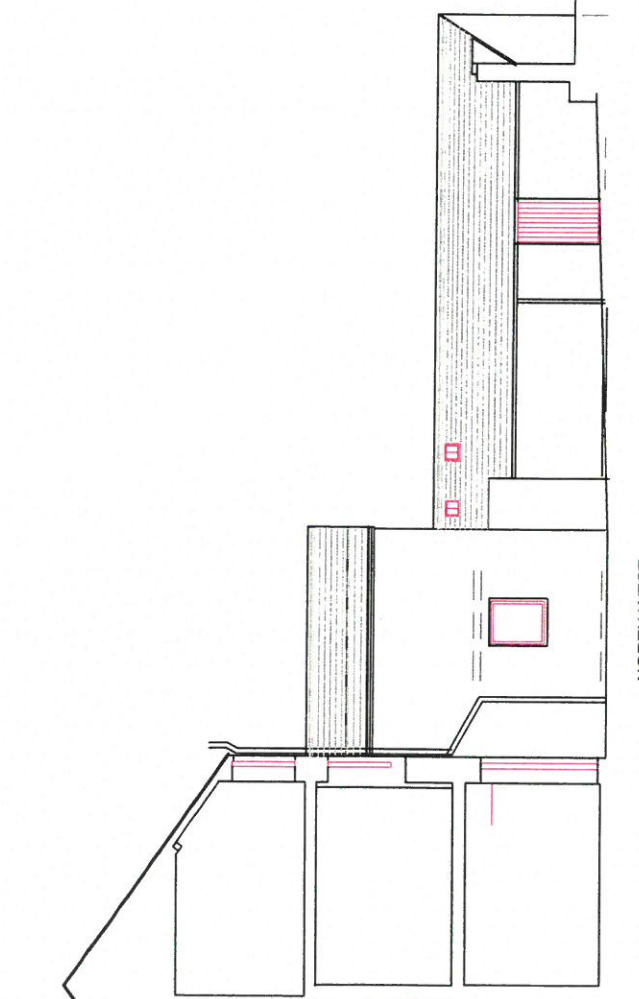

NORTH WEST
ELEVATION OF
EXTENSIONS

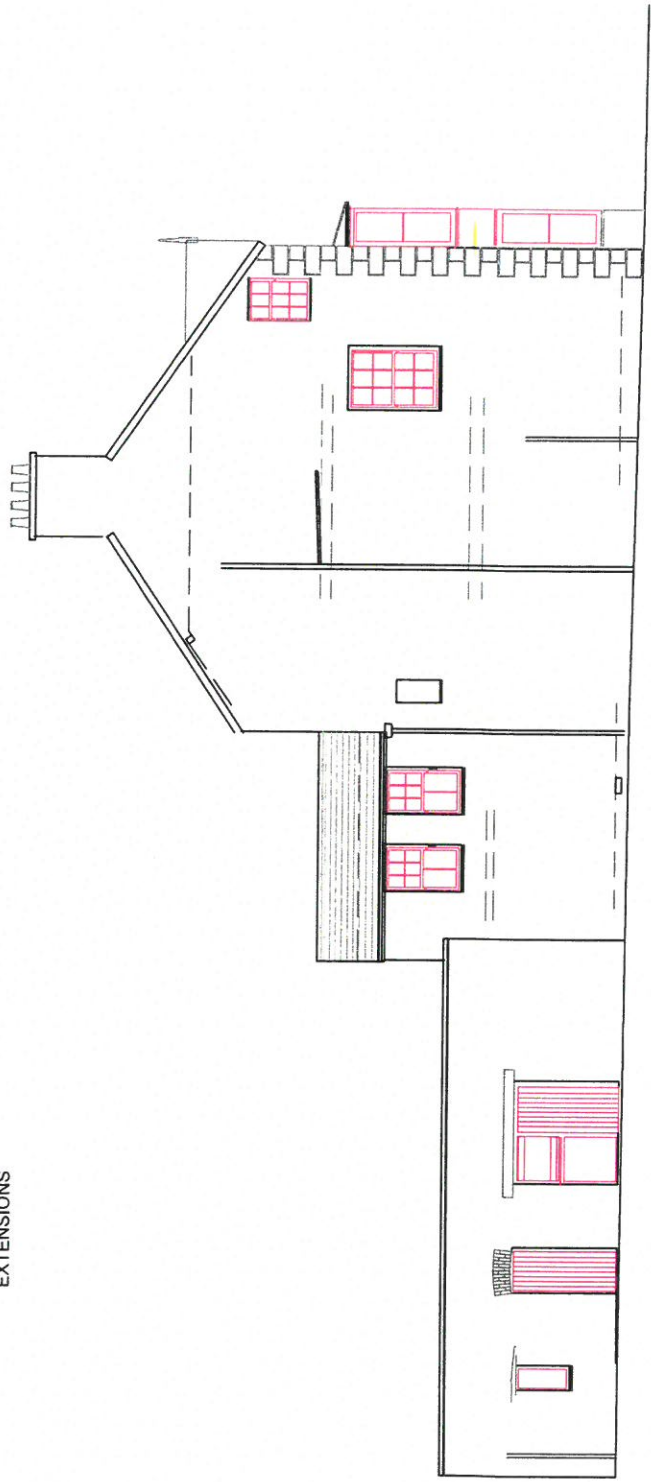

ELEVATION FACING
THE SEA

© HALL PARTNER GERANT HWYEFANS 2015


NEWISADAU/AMENDMENTE RHODDWOYD/ESUED
GERANT EFANS PENSÆR
 ARCHITECTS

YN IFFENYGGEL • HWYFENYTTAL
 GWYNYTTUD • TLLS5-3NHS
 TEL 01286 685483
www.gerantpensar.com

PROJECT
 7 GLANDWR TERRACE
 GARTH
 BANGOR

EXISTING ELEVATIONS

GERADFA 1:100@A3 RHIF DRO NO
 DDEIADAU 24.06.15
 NHRGLINDWRBANGOR077
 P/LUNNYDD

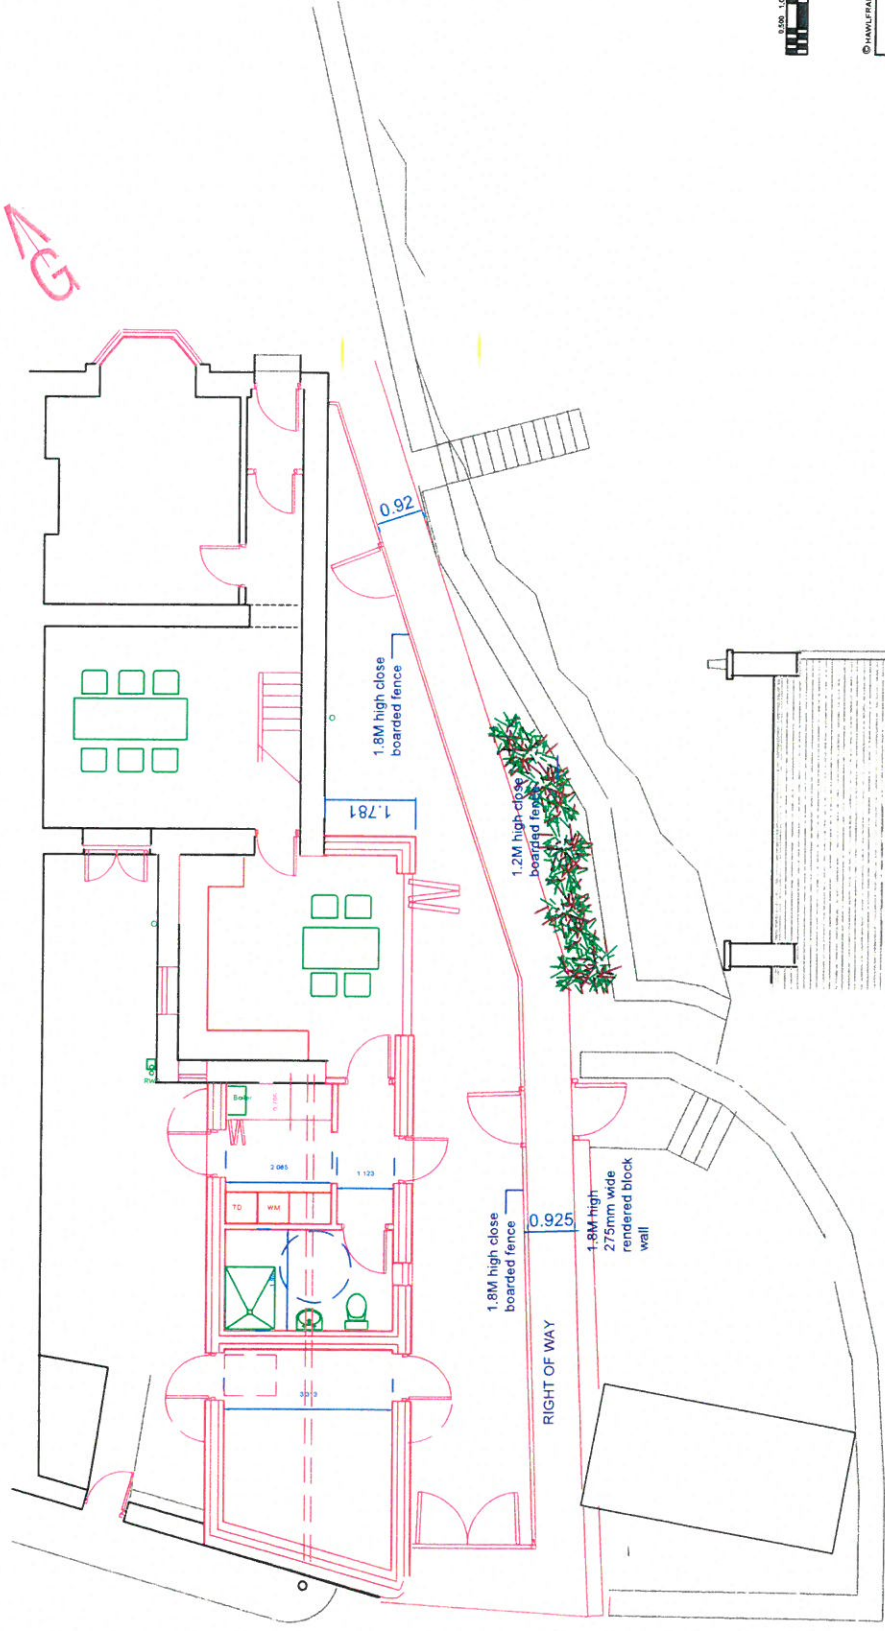


© HAWKINS GERANT NIJH EFANS 2016
 NEW/DRAW/AMENDMENTS IN/COMMENTS/REVISIONS


GERANT EFANS PENSÆR ARCHITECTS
 YRHEIN YRGGOL • HENWYFF AIL
 LLUSY ENIR
 GWYNLEIOL •
 TEL 01286 685483
 www.gerantefans.com

PROJECT
7 GLANDIAR TERRACE
GARTH
BANGOR


PROPOSED SITE PLAN
 GRADFA 1:100@A3 RHIF DRINGO
 DYDDIAD 23.07.15
 HBGLNDIARBANGOR/7
 FBCC-06.c

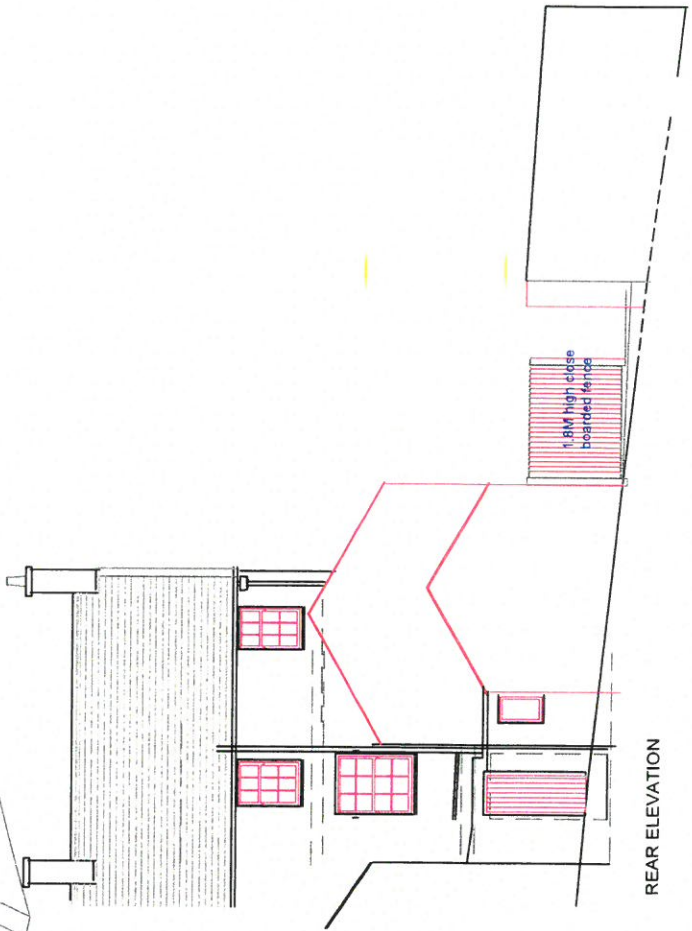


REAR ELEVATION

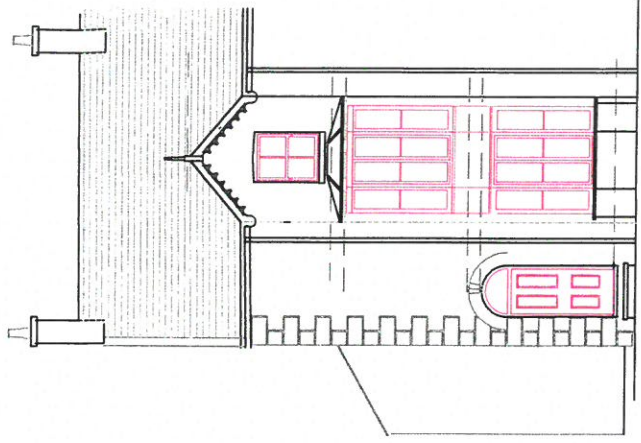


FRONT ELEVATION

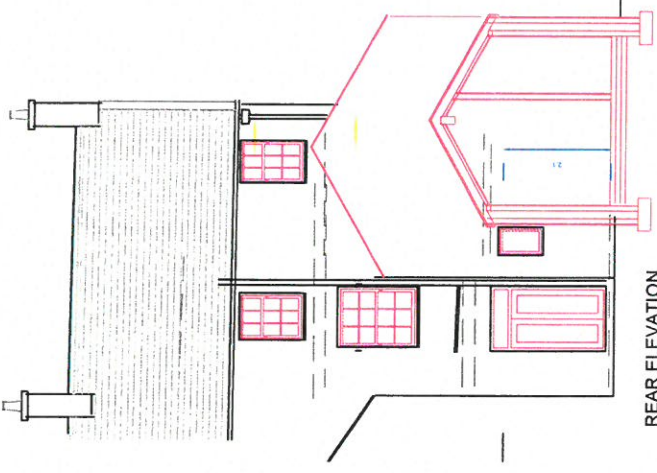

REAR ELEVATION

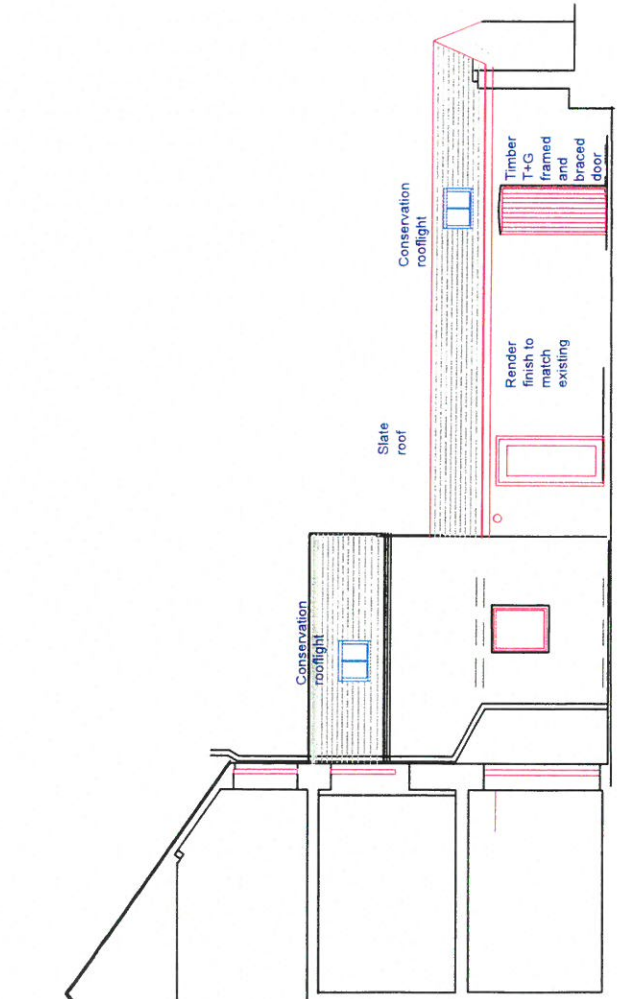

NORTH WEST ELEVATION OF EXTENSIONS

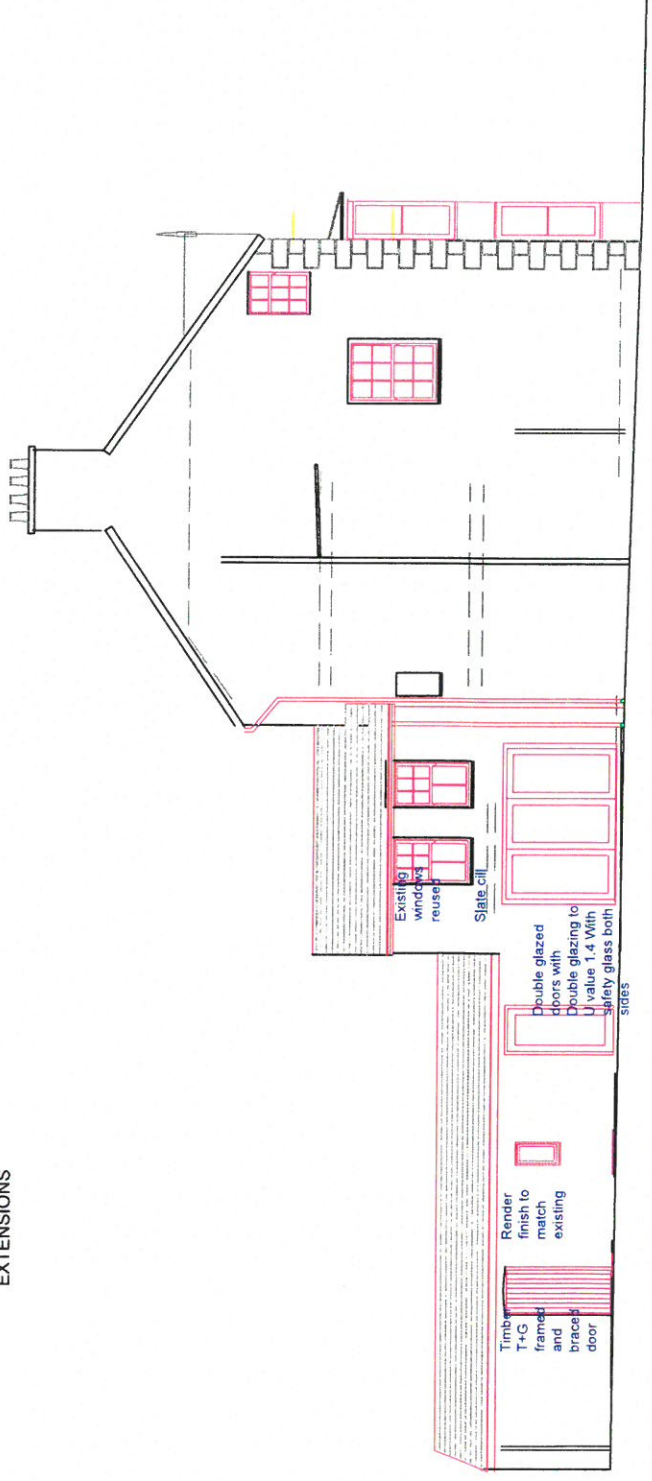

ELEVATION FACING THE SEA

© H&M PARTNER GERANT EFANS 2015

REVISIONS/AMENDMENTS INCORPORATED/REMOVED

GERANT EFANS PENSAR ARCHITECTS

YR HEIN YGGEROL • EMBWRETAIR
GWYNNEDD • LLŴS-TRŴR

TEL 01286 685483
www.gerantefans.com

PROJECT 7 CLAUDWR TERRACE
GARTY
BANGOR

PROPOSED ELEVATIONS

SCALE 1:100

DATE 24.06.15

PROJECT NO. HD8GLNDWRBANG077

DATE 24.06.15

PROJECT NO. HD8GLNDWRBANG077