

Rhif y Cais / Application Number : C16/0440/11/CR

Cynllun lleoliad ar gyfer adnabod y safle yn unig. Dim i raddfa.
Location Plan for identification purposes only. Not to scale.





Atgynhyrchir y map hwn o Ddauydd yr Ordnance Survey gyda ohanlâtad yr Ordnance Survey ar ran Rheolwr Llyfrfa Eri Mawrhydi. © Hawlfraint y Goron.
Mae atgynhyrchu heb ganiatâd yn torri hawlfraint y Goron a gallhys arwain at erlymied neu achos sifil.
Cynllun Gwynedd - 100223357 - 2009

This map is reproduced from Ordnance Survey material with the permission of Ordnance Survey on behalf of the Controller of Her Majesty's Stationery Office.
© Crown copyright.
Unauthorised reproduction infringes Crown copyright and may lead to prosecution or civil proceedings.
Cynllun Gwynedd - 100223357 - 2009

No 7 Glandwr Terrace, Garth Road, Bangor, Gwynedd, LL57 2SL

LOCATION PLAN – Scale 1:1250 @ A4 Sheet

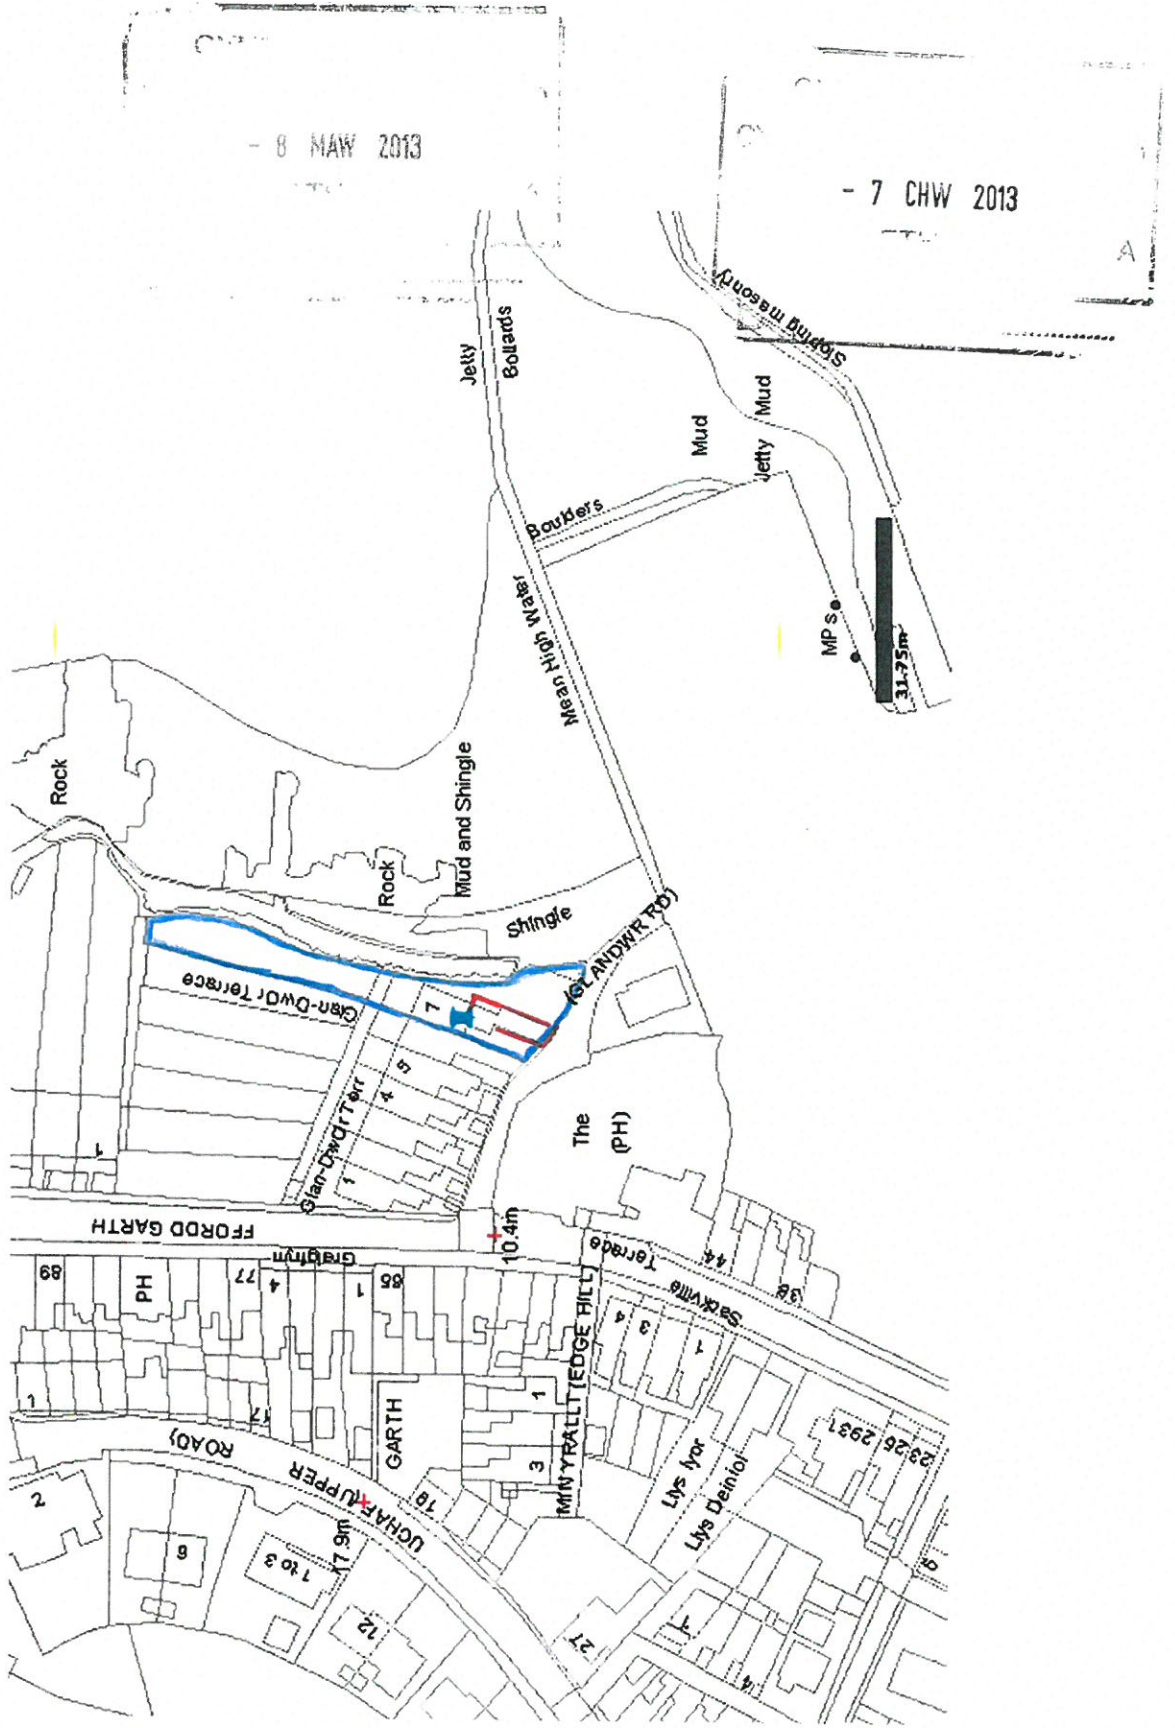

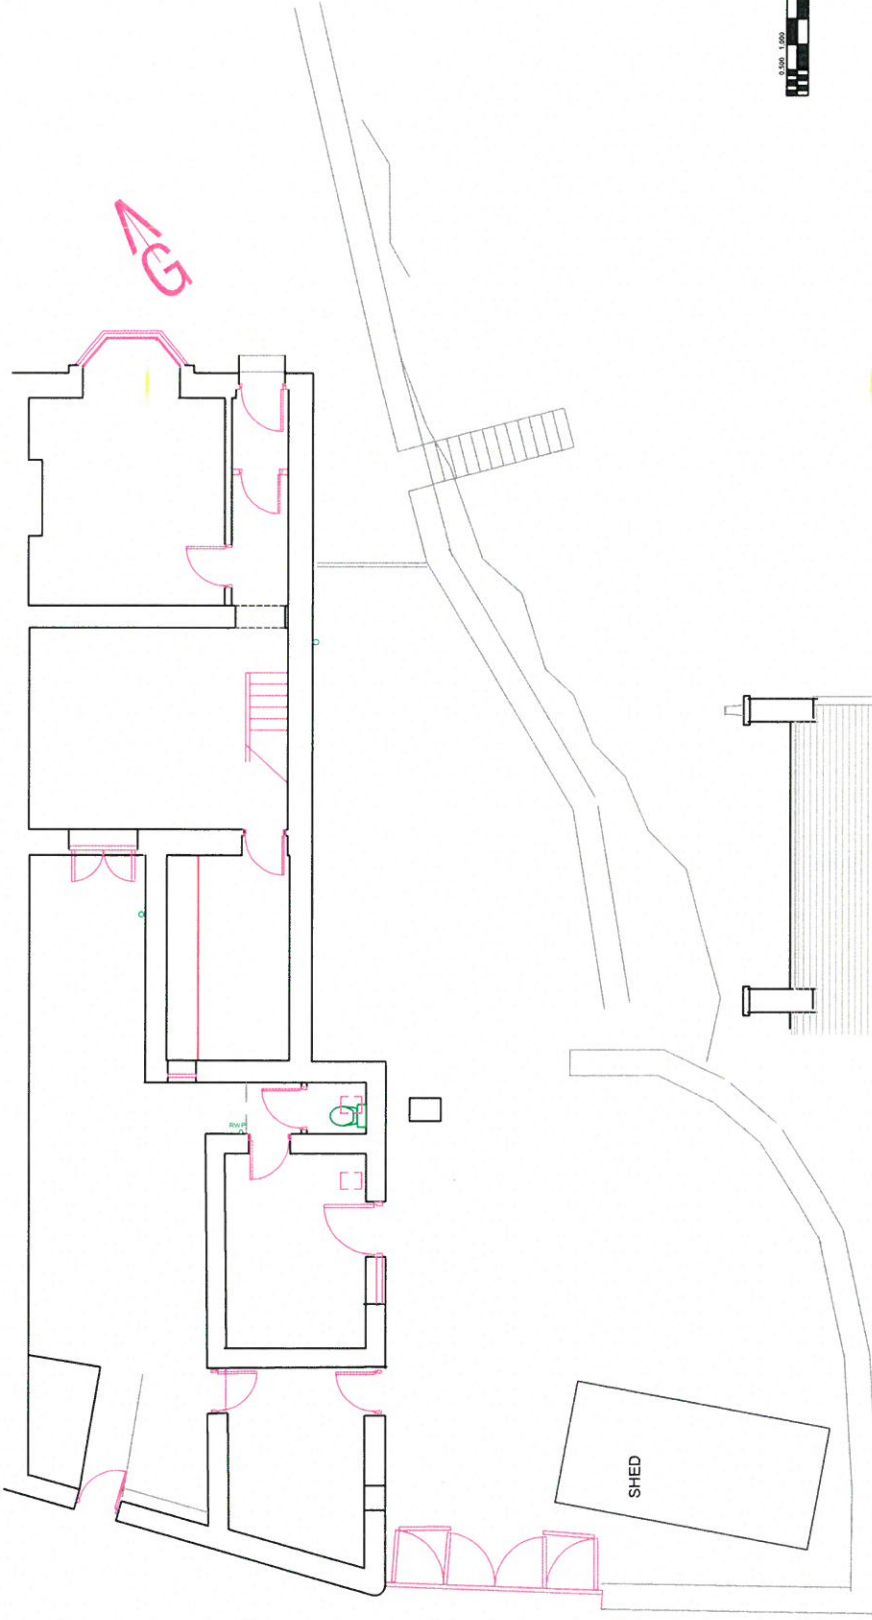

© JAWA POINT GERANT HOWEANS 2015

REVISIONAU/AMENDMENTS RHEGDDIADYD/ISSUED

GERANT EFANS PENSÆR ARCHITECTS



YR HEINYSGOL • BRYNRETAIL
GWMWELD • LL 55 5NR


TEL 01286 685483

swyddfa@gerantefans.com



PROJECT
7 GLANDWR TERRACE
GARTH
BANGOR

SITE PLAN

GRACIŶA 1:100@A3 PWR DREIHO
DYDDIAD 23.07.15
DYLUNWYD H08GLNDWRBANG07/
FM.03

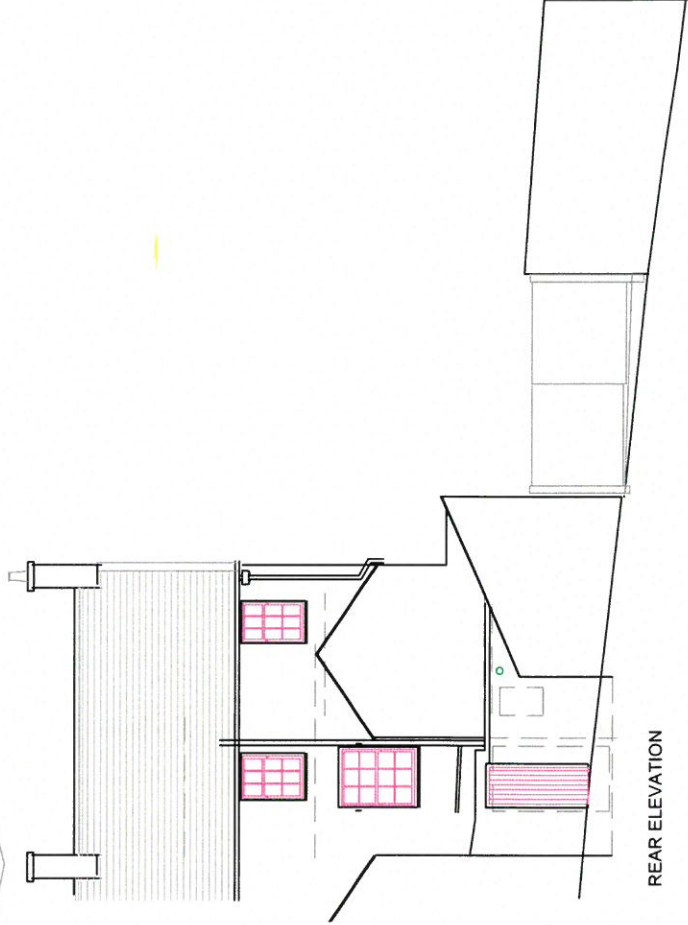

REAR ELEVATION

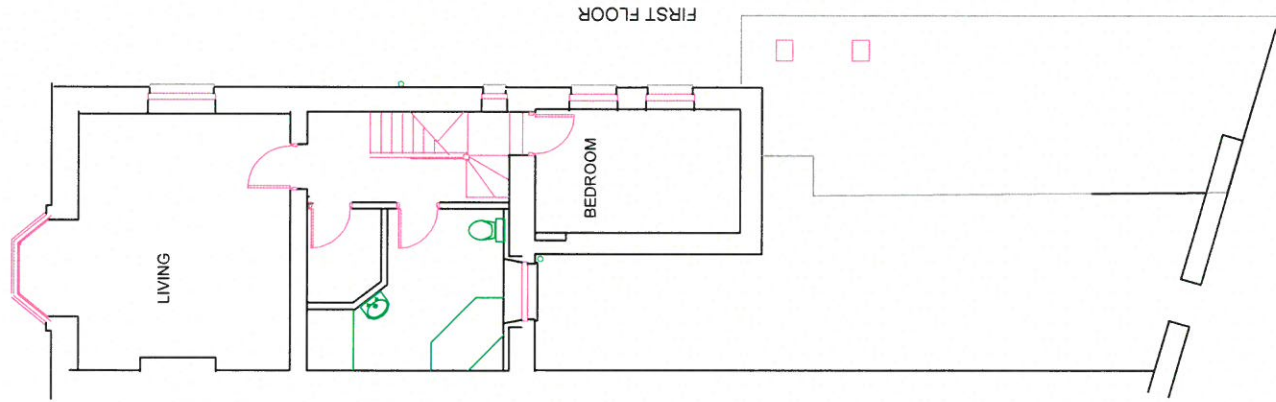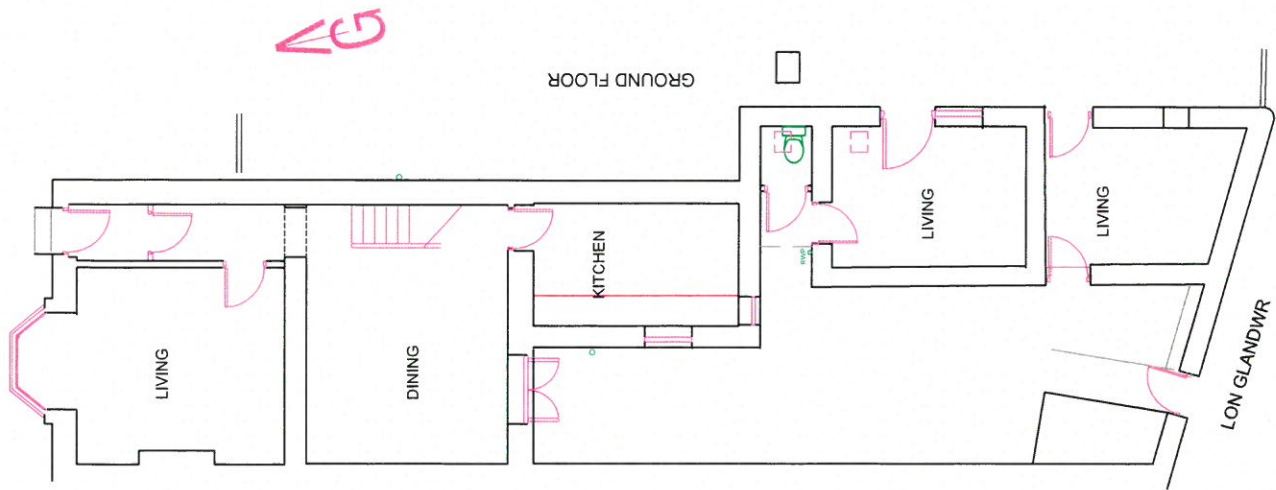

© HANU PLANET GERANT HUN FANS 2015

INDIVIDUAL/AMENDMENTS REVISIONS/ISSUED

GERANT EFANS PENSÆR ARCHITECTS

YR HEN YSGŴL • BRYNREFAIL
GWYNEDD • LLEG ONR

TEL 01286 695483
www.efans.com


PROJECT
7 GLANDWR TERRACE
GARTH
BANGOR

EXISTING FLOOR PLANS


GRADFA 1:100 RHE DRWG NO.

DRICAC 24.08.15 H08GLINDWRBANG07/ FM.01


DYLUWYO

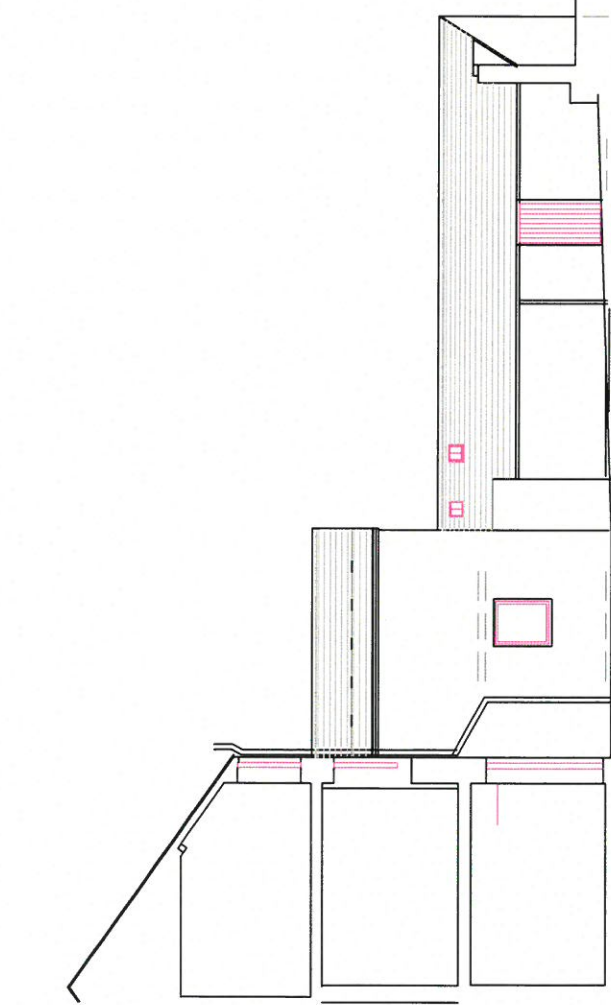


NORTH WEST
ELEVATION OF
EXTENSIONS

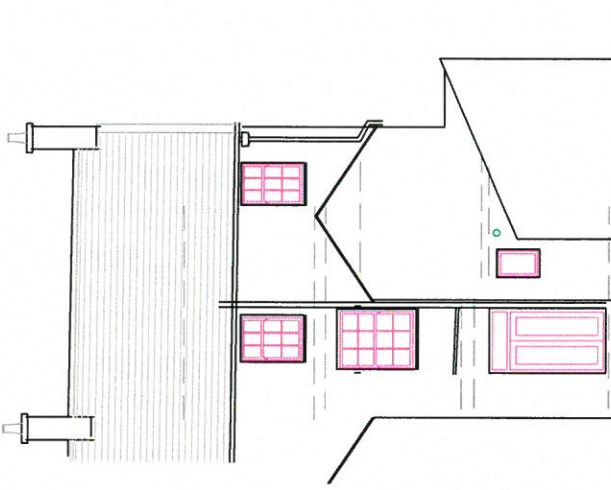

REAR ELEVATION

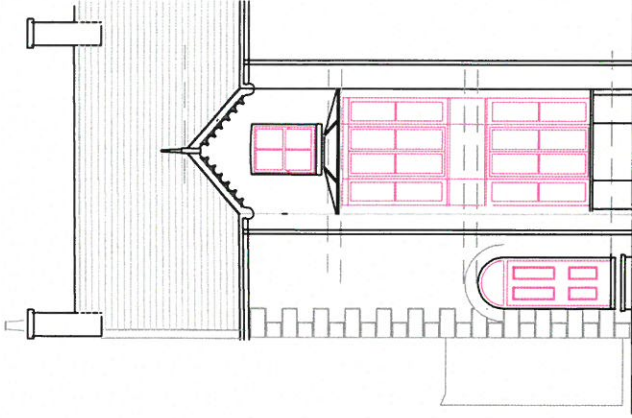

'FRONT' ELEVATION

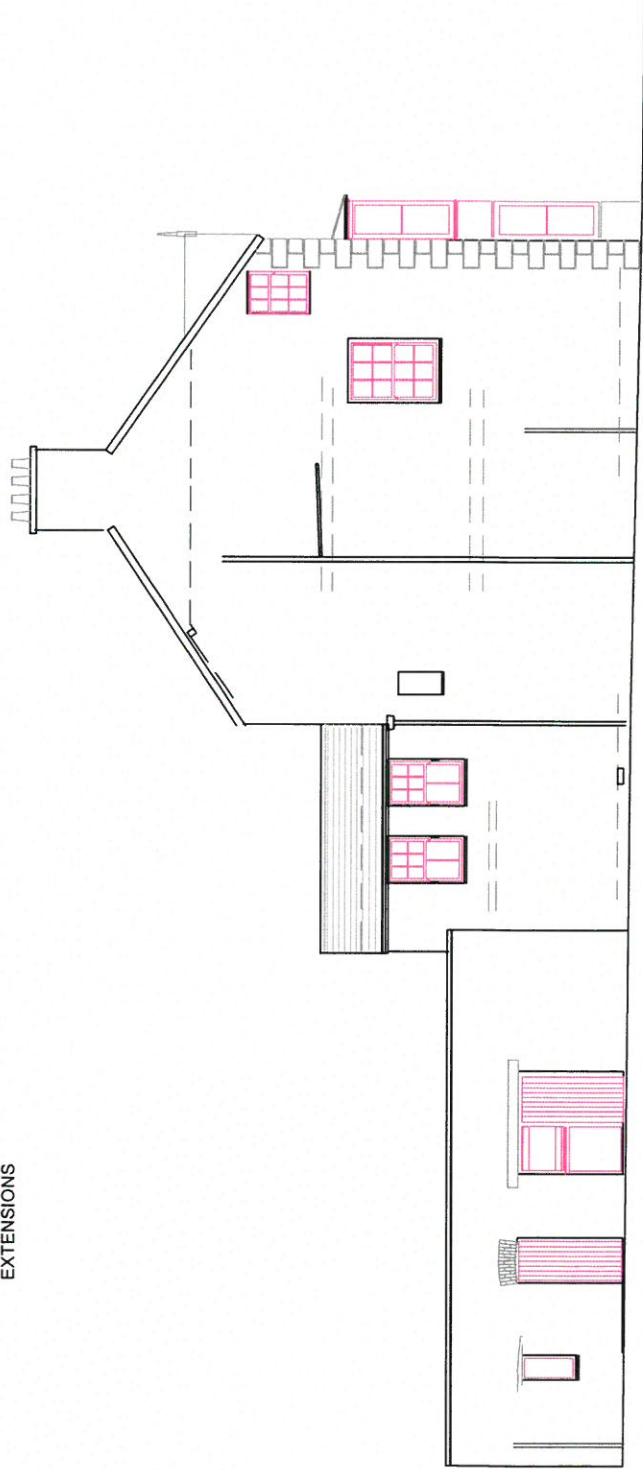

ELEVATION FACING
THE SEA

© HANUFRANCIS GERANT NEW ZEALAND 2015

NEW ZEALAND ARCHITECTS
GERANT EFANS PENSAR
 ARCHITECTS



YR HEN YGGŨE • LLYNRYFAILL
 GWYNETH • LLEIS-3INR

TEL 01286 685483

PROJECT
 7 CLANDWR TERRACE
 GARTH
 BANGOR

EXISTING ELEVATIONS

GWYBODAETH: 1:100 @ A3 SHEET NO. H08GLINDWRBANG071
 DYDDIAD: 24.06.15
 DYLLUNWYD FM.02



© JAWAL PENSIA GERANT HAW EFANS 2016

NEW/RENOV/AMENDMENTS PROJECT NO: 19/03/2016/RS/162

GERANT EFANS PENSIAER ARCHITECTS

YR HENYSGOGL • BRYNIBET AI
GWYBLED • LLUSY SNIW


TEL 01286 695483
www.efas@gerantefas.com

PROJECT
7 GLANDWR TERRACE
GARTH
BANGOR


PROPOSED SITE PLAN

GRADDFY 1:100@A3 BWR DRG NO.
DYDDIAD 23.07.15 H08GLNDWRBANG07/
DYLUNWYO FBCC.06.C


REAR ELEVATION

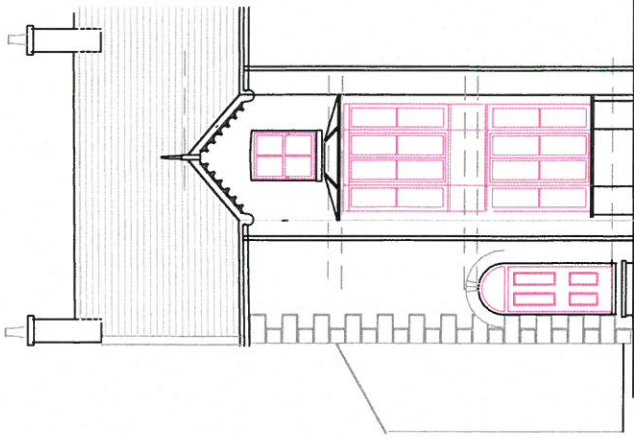


'FRONT ELEVATION

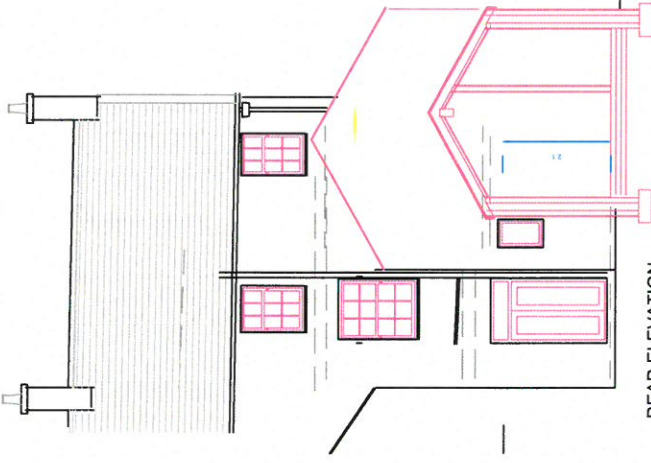

REAR ELEVATION

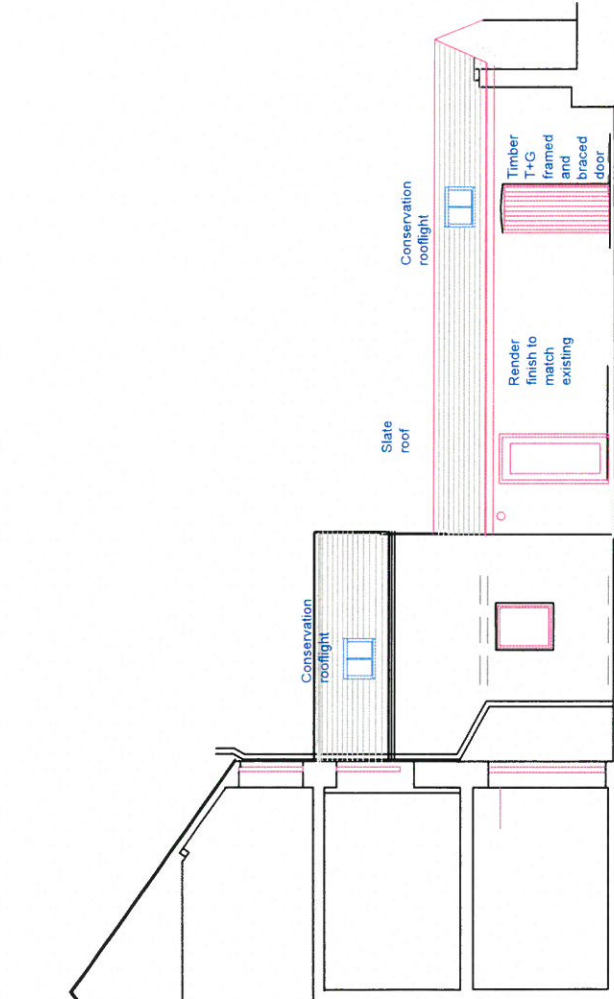

NORTH WEST
ELEVATION OF
EXTENSIONS

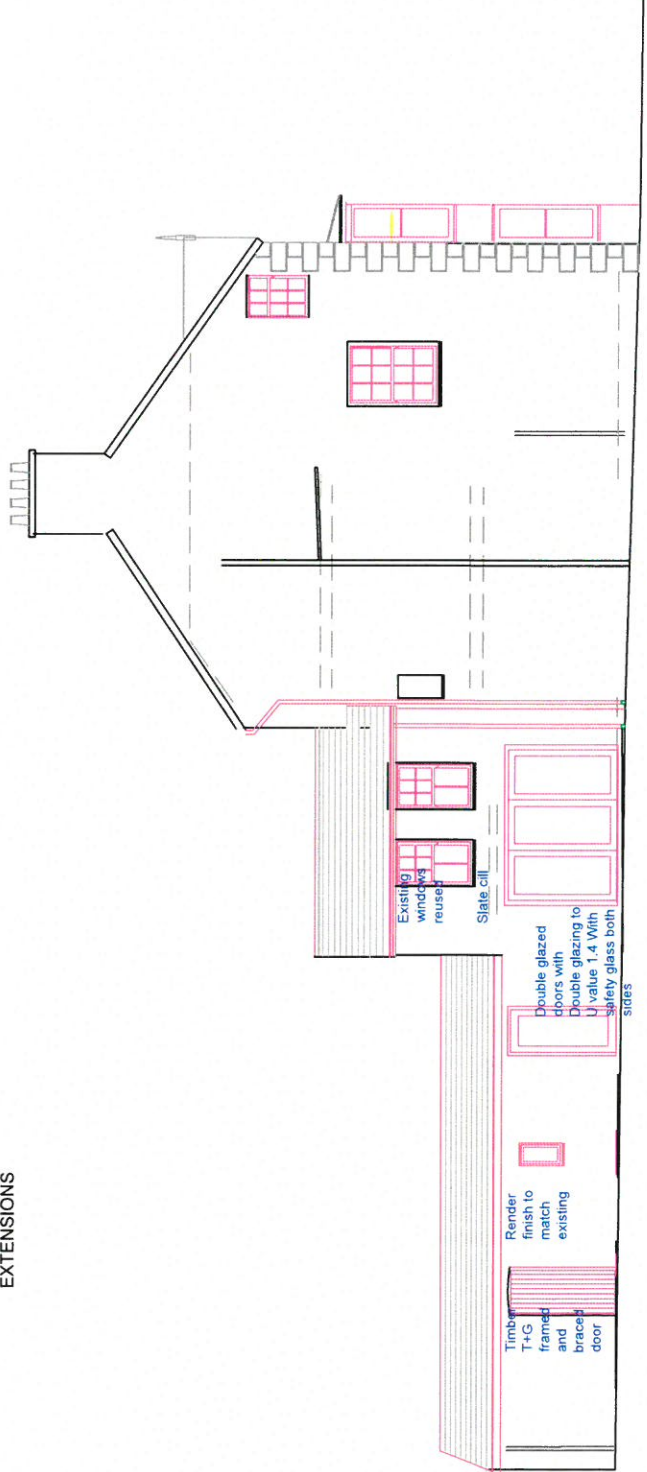

ELEVATION FACING
THE SEA

© HAWK PLANT GERANT HOU EFANS 2015

NEW/DRAWN/AMENDMENTS
GERANT EFANS PENSAAER
ARCHITECTS



YR HEN YSGOL • BRYNRIEFAIL
 GWYNEDD • LLISENIR
 TEL 01286 685483
 www.gerantefans.com

PROJECT
7 GLANDWR TERRACE
GARTH
BANGOR

PROPOSED ELEVATIONS

ORACOPA 1:100
 RAIF ERIC HG
 DYNOD 24.06.15
 DYLUNWYD GE
H08GLNDWRBANG077
 FB.05