


Rhif y Cais / Application Number : C16/0590/42/AM

Cynllun lleoliad ar gyfer adnabod y safle yn unig. Dim i raddfa.
Location Plan for identification purposes only. Not to scale.




CYNGOR GWYNEDD
 AD-RAN RHEOLEDDIO
 19 AWST 2016
 GWASANAETH CYNLLUNIO AC
 AMGYLCHEDD
 RHIFTRAC:

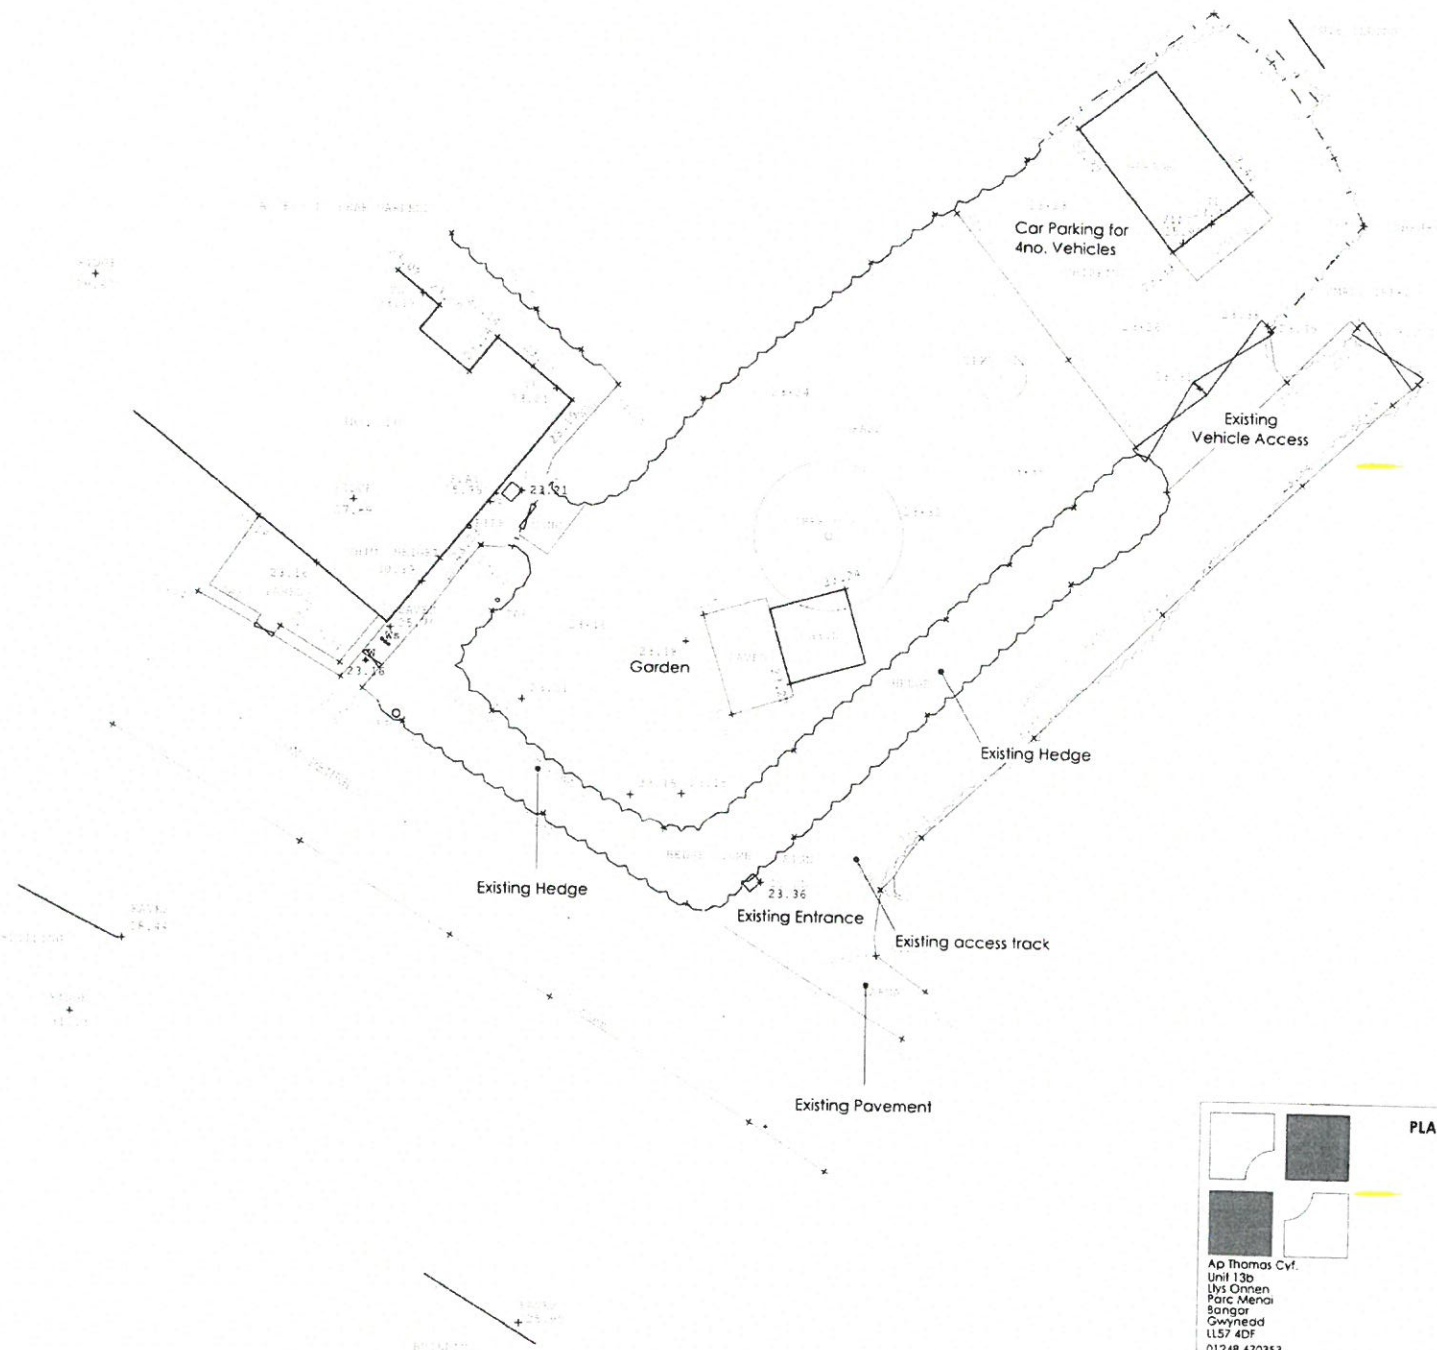

CYNLLUN DIWYGIEDIG
REVISED PLAN
 Derbyniwyd/Received 19/08/16
 Llofnod/signature GD


PLANNING DRAWING		
DATE	: 22.01.2016	SCALE : 1:200
DRAWN:	LAG	CHECKED: AMJ
JOB:	10 Lôn Penrhos, Mafra Nefyn, Pwllheli	
DRG.	Existing Site Plan	
JOB NO.	DRG. REF.	REV.
5135	(90)01	A

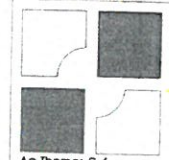

Ap Thomas Cyl.
 Unit 13b
 Llys Omen
 Parc Menei
 Bangor
 Gwynedd
 LL57 4DF
 01248 670353
 www.ap-thomas.com
 info@ap-thomas.com


This drawing is copyright of Ap Thomas Cyl.
 and must not be copied or reproduced in any form in
 whole or part thereof without written consent.

CYMRU GOVERNMENT
 LLYwodraethol
 19 Mawrth 2016
 GWADA NAETH C. PŴLLHELI A.C.
 PŴLLHEDD
 RHYTRAC

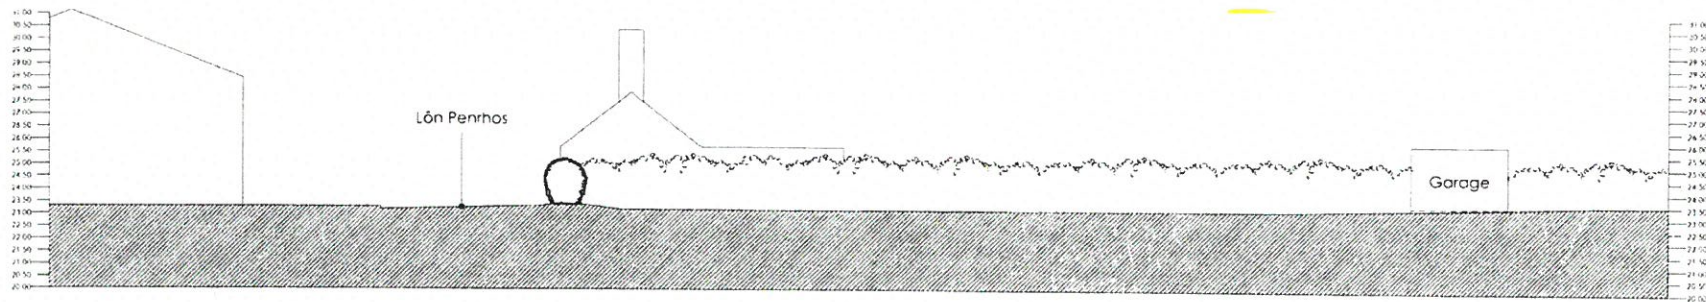

Site Section A-a

CYNLLUN DIWYGIEDIG
 REVISED PLAN
 Derbyniwyd/Received: 19/05/16
 Llofnod/signature: W.

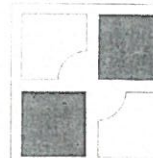


Ap Thomas Cyf.
 Unit 13b
 Llys Omnia
 Parc Menai
 Bangor
 Gwynedd
 LL57 4DF
 01248 670353
 www.ap-thomas.com
 info@ap-thomas.com

© This drawing is copyright of Ap Thomas Cyf and may not be copied or reproduced in any form or manner without written consent.

DATE	: 22.04.2016	SCALE	: 1:200
DRAWN:	LAG	CHECKED:	AMJ
JOB	10 Lôn Penrhos, Morfa Nefyn, Pwllheli		
DRG	Existing Site Section A-a		
JOB NO.	DRG. REF.	REV.	
5135	(90)02	*	

CYNGOR GWYNEDD
 ADRAN RHEOLEDDIO
 1 - MEDI 2016
 GWASANAETH CYNLLUNIO AC
 AMGYLCHEDD
 RHIFTRAC:

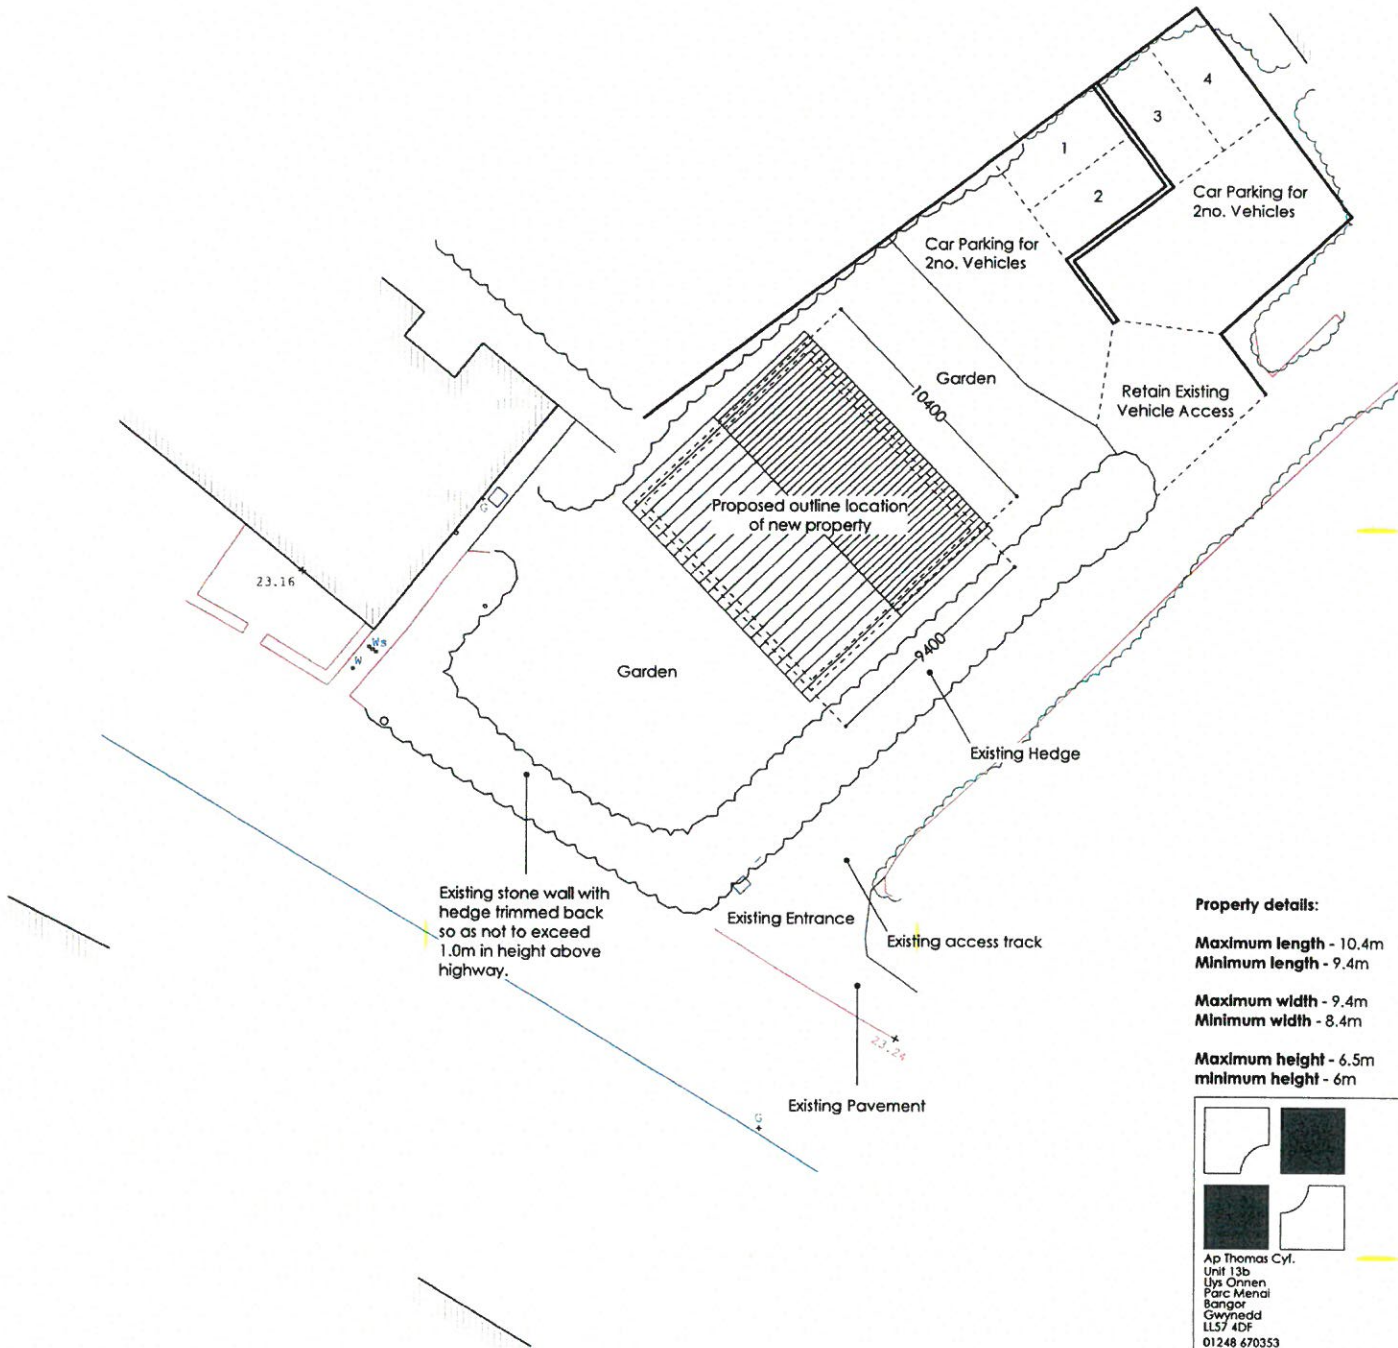

Property details:


Maximum length - 10.4m
 Minimum length - 9.4m



Maximum width - 9.4m
 Minimum width - 8.4m

Maximum height - 6.5m
 minimum height - 6m

CYNLLUN DIWYGIEDIG
REVISED PLAN

Derbyniwyd/Received 1/9/16
 Llofnod/signature GJ

 Ap Thomas Cyl. Unit 13b Uys Ornen Parc Menai Bangor Gwynedd LL57 4DF 01248 670353 www.ap-thomas.com info@ap-thomas.com	PLANNING DRAWING		LAG	DATE : 22.01.2016	SCALE : 1:200	
			LAG	DRAWN: LAG	CHECKED: AMJ	
				JOB.	10 Lôn Penrhos, Morfa Nefyn, Pwllheli	
				DRG.	Proposed Site Plan Option 1	
				JOB NO.	DRG. REF.	REV.
				5135	(91)01	B

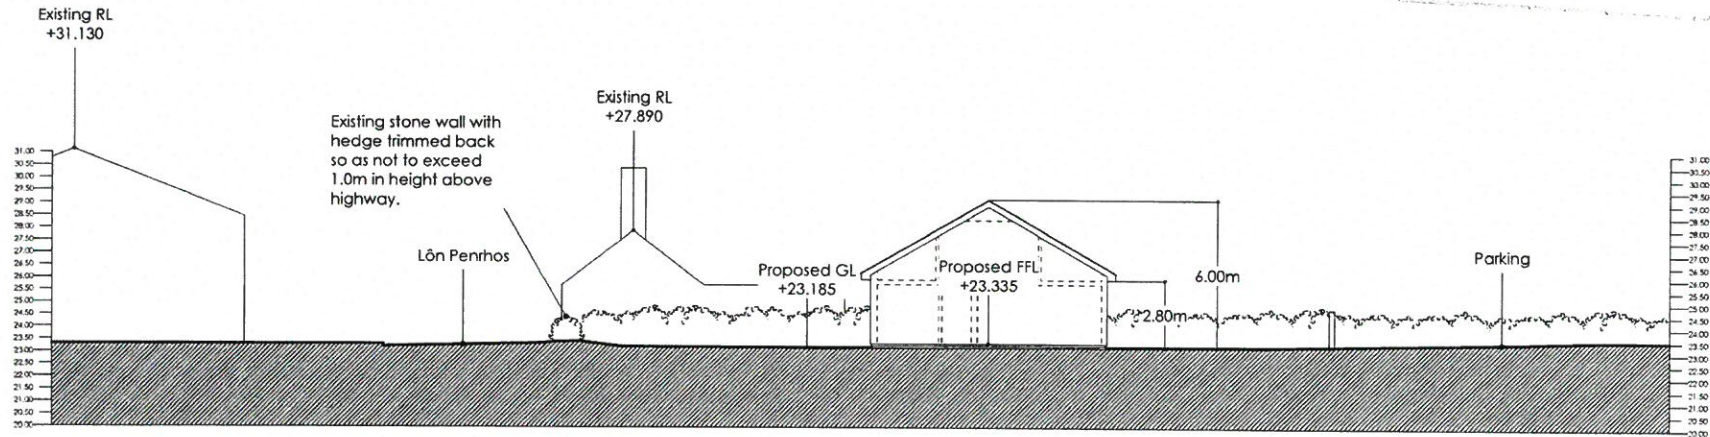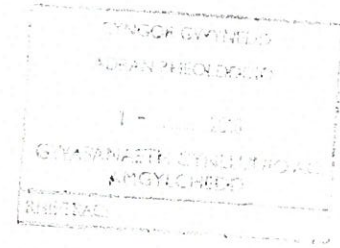

Site Section A-a

CYNLLUN DIWYGIEDIG
REVISED PLAN

Derbyniwyd/Received 1/8/16
 Llofnod/signature GJ
 (Signature)

Property details:

Maximum length - 10.4m
 Minimum length - 9.4m

Maximum width - 9.4m
 Minimum width - 8.4m

Maximum height - 6.5m
 minimum height - 6m

 Ap Thomas Cyl. Unit 13b Llys Ormen Parc Menai Bangor Gwynedd LL57 4DF 01248 470353 www.ap-thomas.com info@ap-thomas.com	PLANNING DRAWING	LAG Max. & min. dimensions indicated: Section amended: LAG 01.08.2016	DATE : 11.05.2016 SCALE : 1:200 DRAWN: LAG CHECKED: AMJ					
			JOB: 10 Lôn Penrhos, Morfa Nefyn, Pwllheli					
			DRG. Proposed Site Section					
			<table border="1"> <tr> <th>JOB NO.</th> <th>DRG. REF.</th> <th>REV.</th> </tr> <tr> <td>5135</td> <td>(91)02</td> <td>B</td> </tr> </table>	JOB NO.	DRG. REF.	REV.	5135	(91)02
JOB NO.	DRG. REF.	REV.						
5135	(91)02	B						