


Cynllun lleoliad ar gyfer adnabod y safle yn unig. Dim i raddfa.
Location Plan for identification purposes only. Not to scale.



Atgynhyrchir y map hwn o Ddeunydd yr Ordnance Survey gyda chaniatâd yr Ordnance Survey ar ran Rheolwr Llyfrfa Eî Mawrhydi.
© Hawffraint y Goron.
Mae atgynhyrchu heb ganiatâd yn torri hawffraint y Goron a gall hyn arwain at erlyniad neu achos sifil.
Cynkor Gwynedd - 100023387 - 2006

This map is reproduced from Ordnance Survey material with the permission of Ordnance Survey on behalf of the Controller of Her Majesty's Stationery Office
© Crown copyright.
Unauthorised reproduction infringes Crown copyright and may lead to prosecution or civil proceedings.
Cynkor Gwynedd - 100023387 - 2006


19 Llwybr Main, Mynydd Llandygai, Bangor, Gwynedd LL57 4LJ

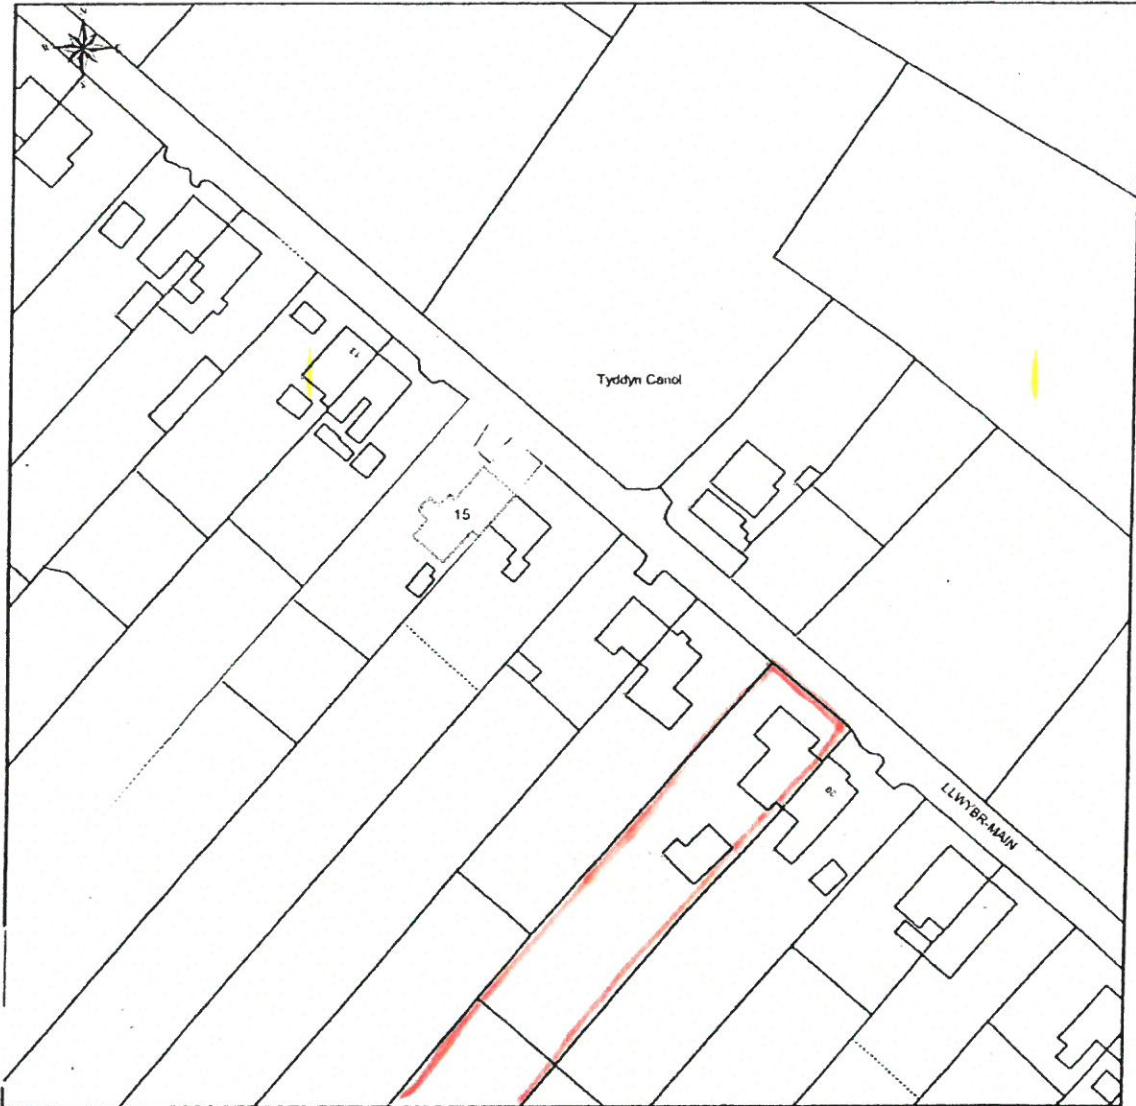


This Plan includes the following Licensed Data: OS MasterMap Black and White PDF Location Plan by the Ordnance Survey National Geographic Database and incorporating surveyed revision available at the date of production. Reproduction in whole or in part is prohibited without the prior permission of Ordnance Survey. The representation of a road, track or path is no evidence of a right of way. The representation of features, as lines is no evidence of a property boundary. © Crown copyright and database rights, 2015. Ordnance Survey 0100031673

0m 20m 40m 60m 80m 100m

LOCATION PLAN Scale 1:1250

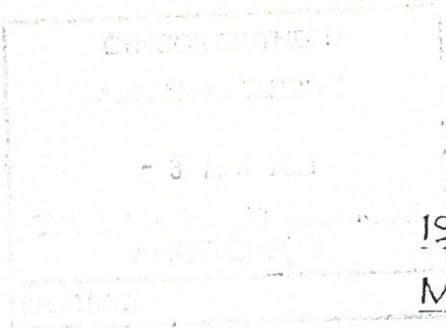

19 LLWYBR MAIN
MYNYDD LLANDYGAJ

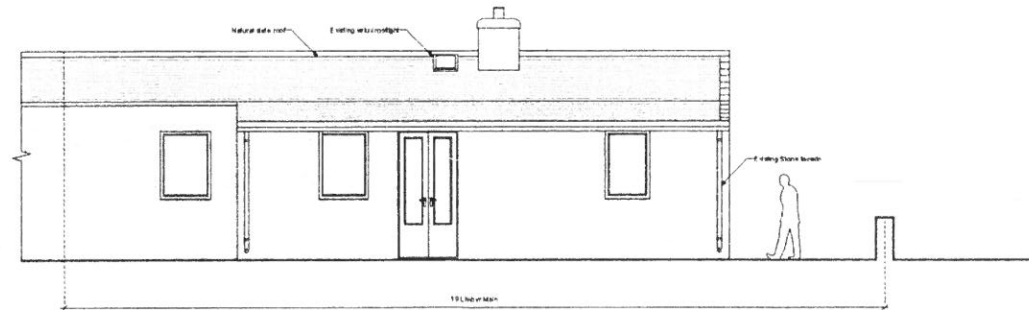

A Existing - North East Elevation
1:50 @ A1





REV	DATE (dd/mm/yyyy)	DESCRIPTION	NOTES	REVISION	DATE	BY	CHECKED BY	DATE	SCALE	PROJECT NO.	DRAWING NO.	REV.					
-	03/05/16	Preliminary - issued to client								QA156	P025	-					
<p>DO NOT SCALE FROM THIS DRAWING. ALL DIMENSIONS ARE TO BE CHECKED ON SITE. ALL DIMENSIONS AND SPECIFICATIONS TO BE REFERRED TO THE ARCHITECT'S DRAWINGS. THIS DRAWING IS TO BE READ IN CONJUNCTION WITH ALL CONSTRUCTION INFORMATION. QUINN ARCHITECTS LTD RETAINS COPYRIGHT OF ALL INFORMATION ON THIS DRAWING.</p>				<p>DRAWING TITLE Existing General Arrangement North East Elevation</p>		<p>QUINN ARCHITECTS Rochelle School Arnold Circus London E2 7ES +44 (0)20 7613 3843 www.quinnuk.com</p>		<p>DATE CREATED MAY 2016</p>		<p>SCALE 1:50 @ A1 / 1:100 @ A3</p>		<p>PROJECT NO. QA156</p>		<p>DRAWING NO. P025</p>		<p>REV. -</p>	



A Existing - North West Elevation
1:50 @ A1



<p>19 Llwybr Main</p> <p><small>DO NOT TAKE FROM THIS DRAWING. ALL DIMENSIONS ARE TO BE CHECKED ON SITE. ALL WORK SHALL BE DONE IN ACCORDANCE WITH THE ARCHITECT'S SPECIFICATIONS. THIS DRAWING IS TO BE USED IN CONJUNCTION WITH ALL CONTRACT DOCUMENTS AND SPECIFICATIONS TO WHICH IT REFERS. THE ARCHITECT IS NOT RESPONSIBLE FOR ANY CONFLICTS OR OMISSIONS IN THIS DRAWING.</small></p>	<table border="1"> <thead> <tr> <th>REV</th> <th>DATE</th> <th>DESCRIPTION</th> </tr> </thead> <tbody> <tr> <td>-</td> <td>03/06/16</td> <td>Preliminary - Issued to Client</td> </tr> <tr> <td> </td> <td> </td> <td> </td> </tr> </tbody> </table>	REV	DATE	DESCRIPTION	-	03/06/16	Preliminary - Issued to Client																									<p>NOTES</p> <ul style="list-style-type: none"> Existing Building Proposed Building Proposed demolition/alteration 				<p>PROJECT TITLE</p> <p>Existing General Arrangement North West Elevation</p>	<p>Quinn Architects</p> <p><small>Rochelle School Arnold Circus London E2 7ES +44 (0)20 7613 3843 www.quinnuk.com</small></p>
	REV	DATE	DESCRIPTION																																		
-	03/06/16	Preliminary - Issued to Client																																			
<p><small>DESIGNED BY</small></p> <p>CE</p>	<p><small>DESIGNED BY</small></p> <p>CE</p>	<p><small>DATE CREATED</small></p> <p>MAY 2016</p>	<p><small>SCALE</small></p> <p>1:50 @ A1 / 1:100 @ A3</p>	<p><small>PROJECT NO.</small></p> <p>QA156</p>	<p><small>DRAWING NO.</small></p> <p>P026</p>	<p><small>REV.</small></p> <p>-</p>																															

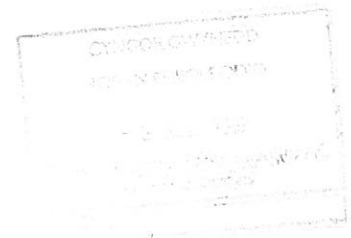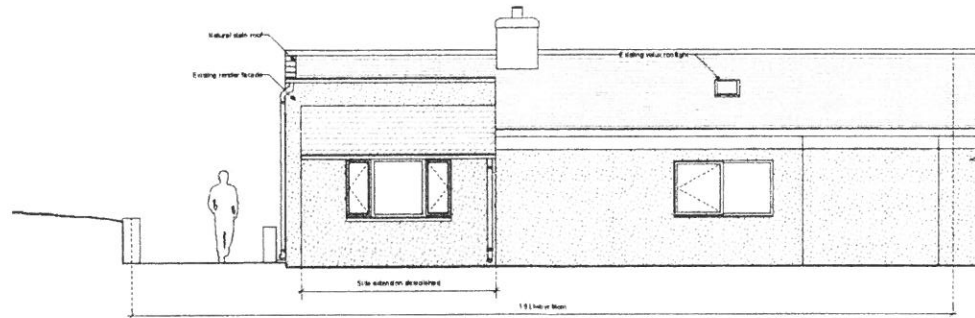


A Existing - South West Elevation
1:50 @ A1



REV	DATE (dd/mm/yyyy)	DESCRIPTION	NOTE	KEY PLAN	DATE	BY	CHKD BY	DATE	BY	CHKD BY
	03/06/16	Preliminary - ISSUED BY Client								

19 Llwybr Main		<p>DO NOT SCALE FROM THIS DRAWING. ALL DIMENSIONS ARE TO BE CHECKED ON SITE. ALL DIMENSIONS AND CONSTRUCTION TO BE APPROVED BY THE ARCHITECT. ANY VARIATIONS TO BE REPORTED TO THE ARCHITECT IMMEDIATELY. THIS DRAWING IS TO BE USED AS A GUIDE ONLY. ALL DIMENSIONS AND CONSTRUCTION TO BE APPROVED BY THE ARCHITECT IMMEDIATELY. THIS DRAWING IS TO BE USED AS A GUIDE ONLY. ALL DIMENSIONS AND CONSTRUCTION TO BE APPROVED BY THE ARCHITECT IMMEDIATELY. THIS DRAWING IS TO BE USED AS A GUIDE ONLY.</p>		<p>EXISTING</p> <p>PROPOSED</p> <p>PROPOSED (REMOVE EXISTING)</p>		<p>DRAWING TITLE</p> <p>Existing General Arrangement South West Elevation</p>		<p>Quinn Architects</p> <p>Rachille School Arnold Circus London E2 7ES +44 (0)20 7615 3843 www.quinnuk.com</p>	
DESIGNED BY VM	CHECKED BY CE	DATE CREATED MAY 2016	SCALE 1:50 @ A1 / 1:100 @ A3	DRAWING STATUS PLANNING	PROJECT NO. QA156	DRAWING NO. P027	REV. -		

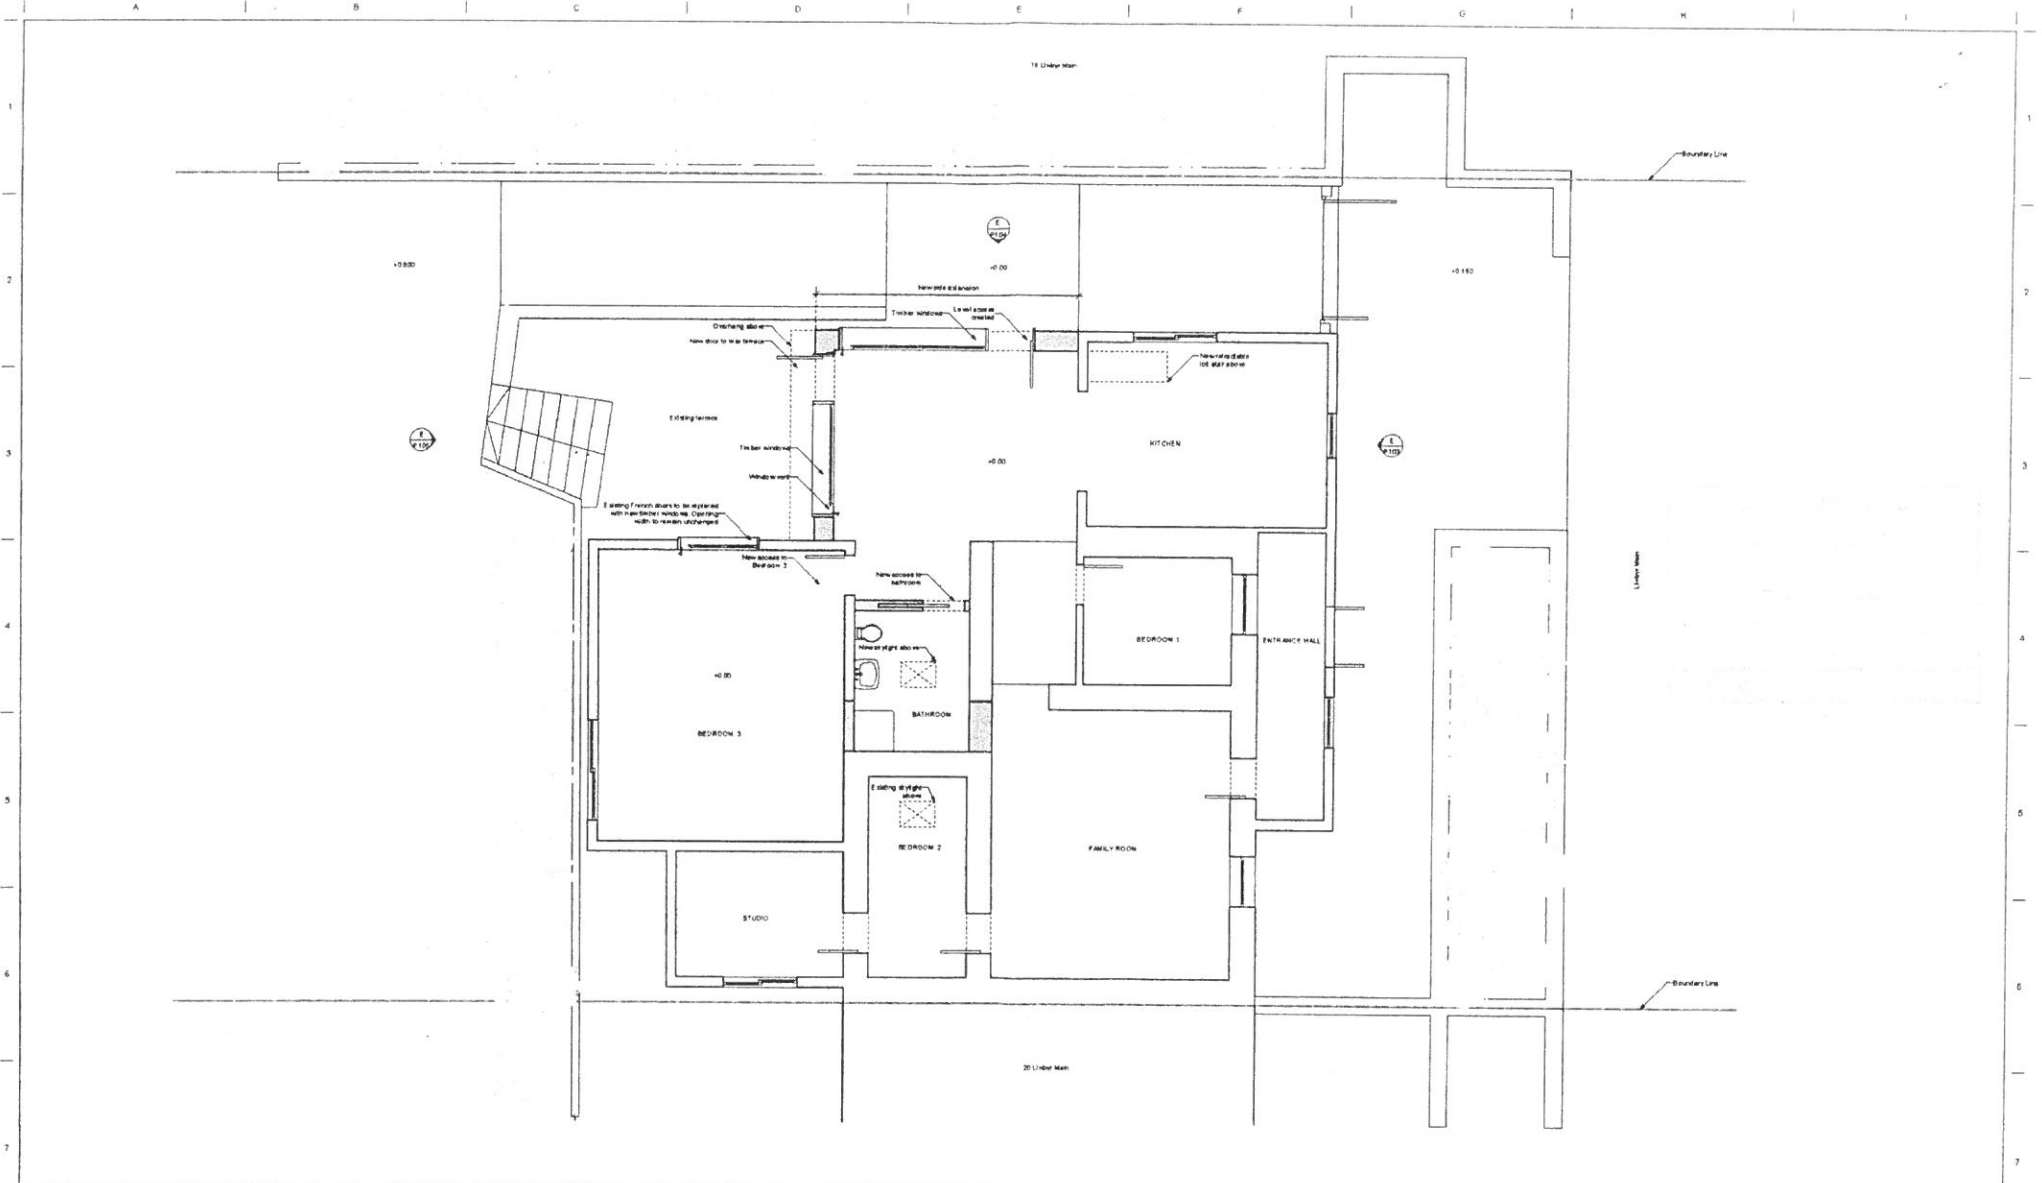

A Proposed - Ground Floor Plan
1:50 @ A1

19 Llwybr Main


DO NOT SCALE FROM THIS DRAWING. ALL DIMENSIONS ARE TO BE CHECKED ON SITE. ALL DIMENSIONS AND DIMENSIONS TO BE REPORTED TO THE ARCHITECT IMMEDIATELY. THE DRAWING IS TO BE READ IN CONJUNCTION WITH ALL OTHERS. THE ARCHITECT IS NOT RESPONSIBLE FOR ANY CONFLICTS OR OMISSIONS. 

REV	DATE	DESCRIPTION	NOTES	BY
01	03/07/16	Preparation - issued to Client		
			Existing D, 100	
			Proposed D, 100	
			Proposed construction / etc.	


DRAWN TITLE		DATE CREATED		SCALE	
Proposed General Arrangement Ground Floor Plan		MAY 2016		1:50 @ A1 (1:100 @ A3)	
DRAWN BY	CHECKED BY	PROJECT NO.	DRAWING NO.	REV	
VH	CE	QA156	P101	-	
DRAWING TYPE					
PLANNING					

Quinn Architects


Rochelle School Arnold Circus London E2 7ES
+44 (0)20 7513 3843 www.quinnuk.com

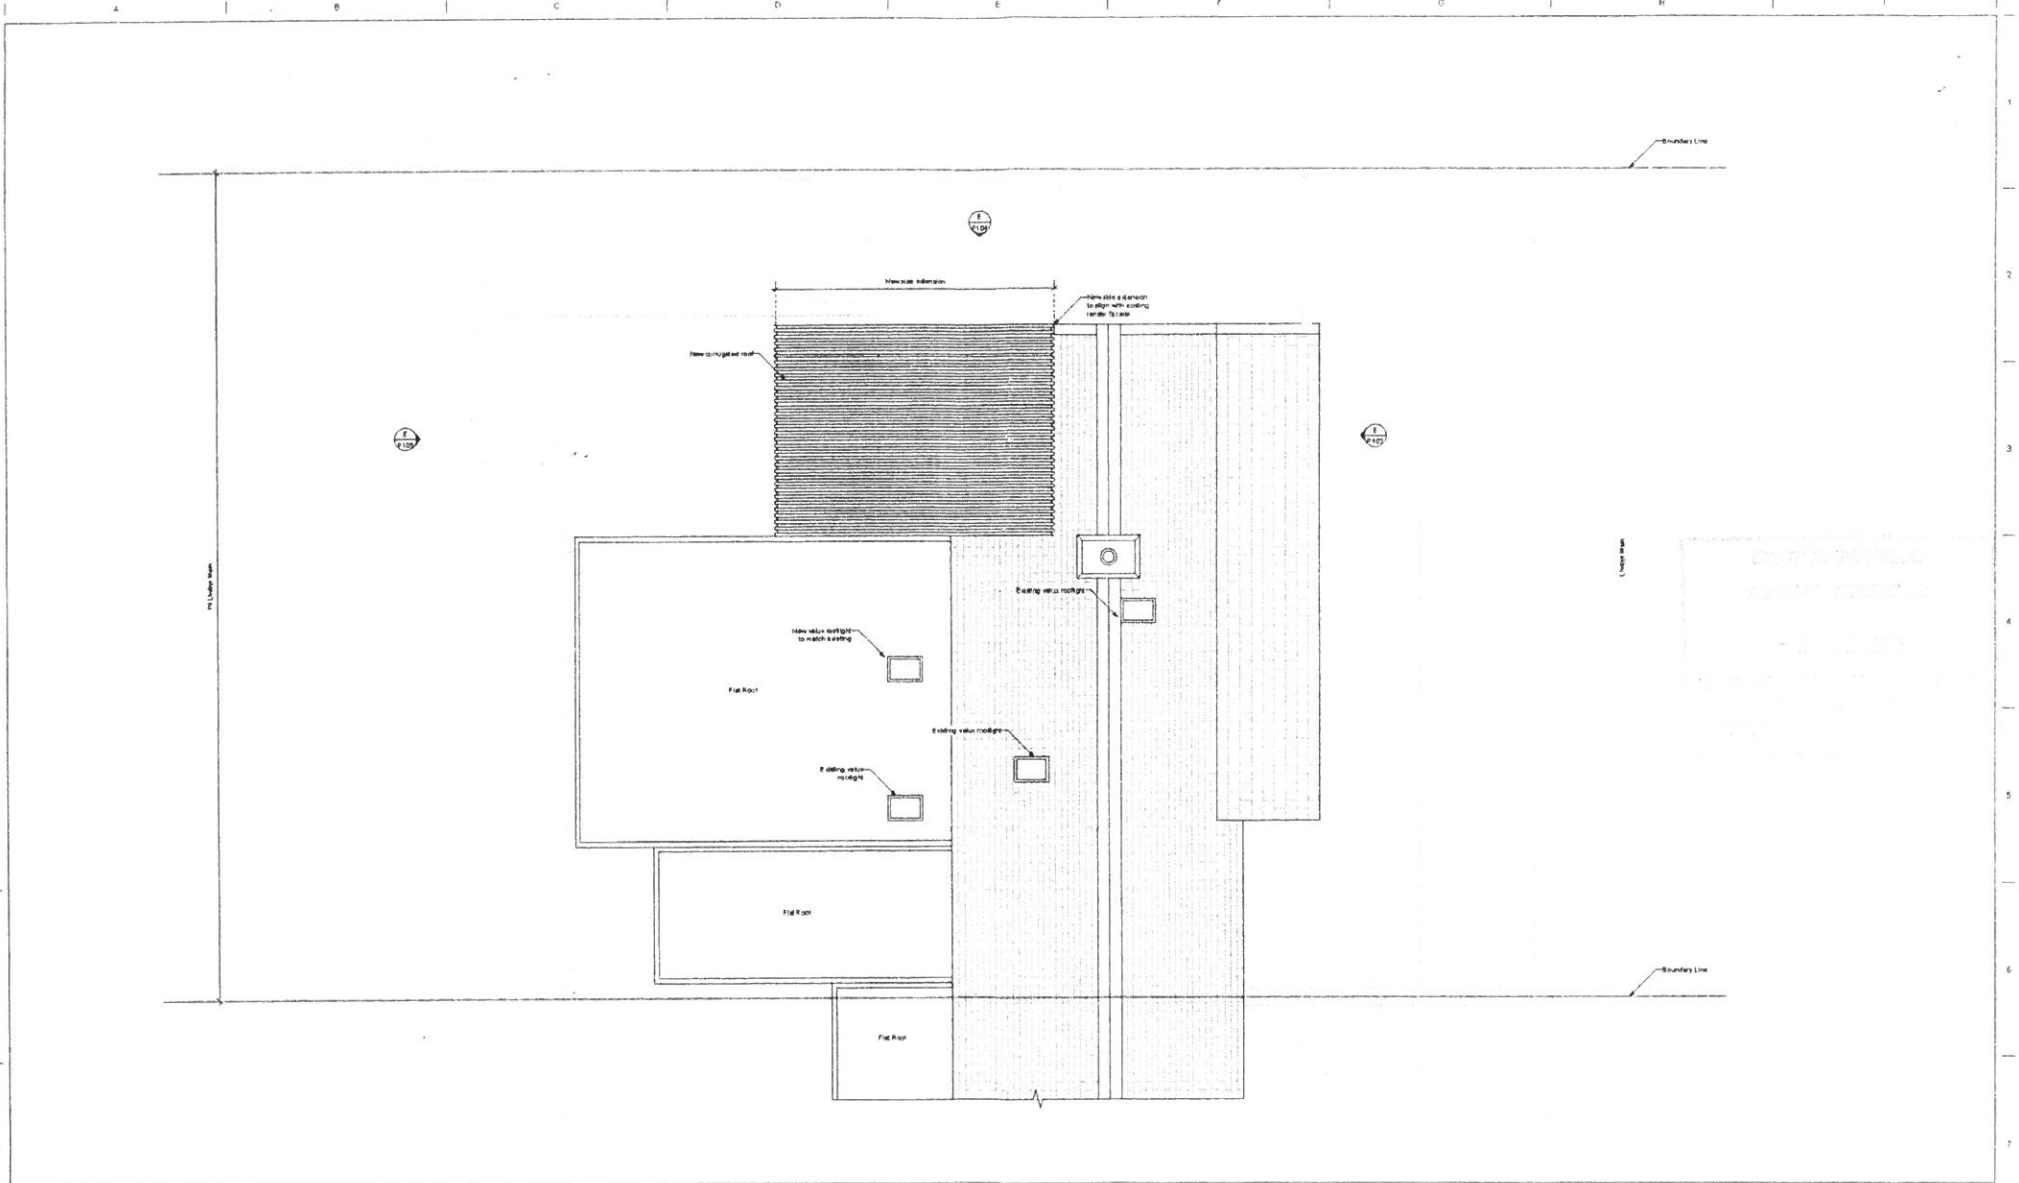

A Proposed - Roof Plan
1:50 @ A1

 

REV.	DATE	DESCRIPTION	NOTES	REF. PLAN	NO.	DATE	SCALE	PROJECT NO.	DRAWING NO.	REV.
-	03/06/16	Preliminary - Issued to Client					1:50 @ A1 (1:100) @ A3	QA156	P102	-
<p>19 Llwybr Main</p>										
<p>NO NOTICED FROM THIS DRAWING, ALL DIMENSIONS ARE TO BE CHECKED ON SITE AND CORRECTED BY THE CONTRACTOR TO BE REPORTED TO THE ARCHITECT IMMEDIATELY. THE DRAWING IS TO BE READ IN CONJUNCTION WITH ALL CONTRACT INFORMATION. QUINN ARCHITECTS LTD. ACCEPTS NO RESPONSIBILITY FOR ANY ERRORS OR OMISSIONS IN THIS DRAWING.</p>										
<p>QUINN ARCHITECTS</p> <p>Rochelle School Arnold Circus London E2 7ES +44 (0)20 7613 3843 www.quinnarch.com</p>							<p>PROJECT NO. QA156</p> <p>DRAWING NO. P102</p>			

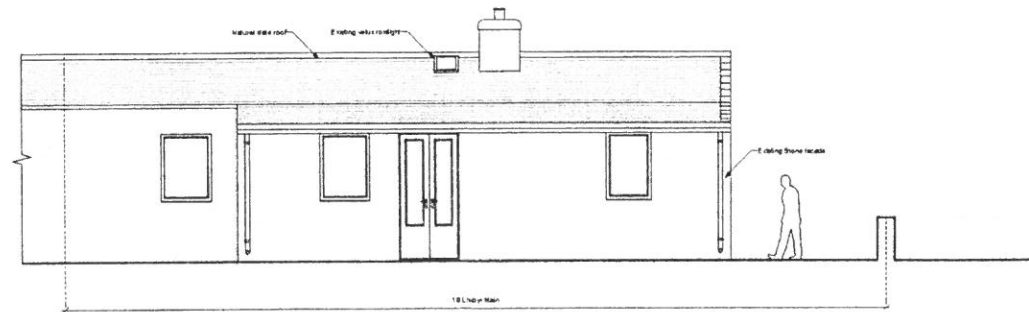

A Proposed - North East Elevation
1:50 @ A1

REV	DATE (MM/YY)	DESCRIPTION	NOTES	REF PLAN	DATE	BY	CHECKED BY	DATE PLOTTED	SCALE	PROJECT NO.	DRAWING NO.	REV.
-	03/16/16	Preliminary - Issued to Client						MAY 2016	1:50 @ A1 / 1:100 @ A3	QA156	P103	-
<p>DO NOT SCALE FROM THIS DRAWING. ALL DIMENSIONS ARE TO BE CHECKED ON SITE. ALL DIMENSIONS AND COORDINATES TO BE REPORTED TO THE ADVERTISED QUANTITY SURVEYOR. IT IS THE USER'S CONTACT WITH ALL CONSULTANTS INFORMATION. QUINN ARCHITECTS LTD. BEARS RESPONSIBILITY FOR ALL INFORMATION IN THIS DRAWING.</p>												

**Proposed General Arrangement
North East Elevation**

Quinn Architects

Rochelle School Arnold Circus London E2 7ES
+44 (0)20 7613 3843 www.quinnuk.com

DRAWN BY
VJM


CHECKED BY
CE

DRAWING STAGE
PLANNING

PROJECT NO.
QA156

DRAWING NO.
P103

REV.
-

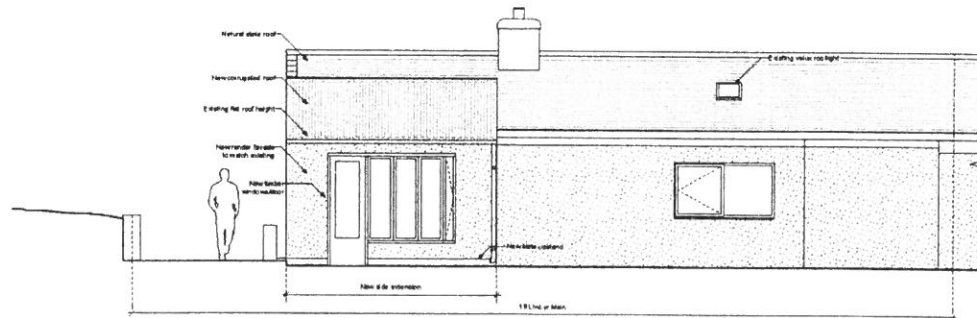

A Proposed - South West Elevation
1:50 @ A1



<p>19 Llwybr Main</p> <p><small>DO NOT SCALE FROM THIS DRAWING. ALL DIMENSIONS ARE TO BE CHECKED ON SITE. ALL DIMENSIONS MUST BE REFERRED TO THE ARCHITECT IMMEDIATELY. THIS DRAWING IS TO BE USED IN CONSULTATION WITH ALL CONSULTANTS. CLIENTS MUST BE KEPT ADVISED OF ALL REVISIONS BY THE DRAWING.</small></p>	REV	DATE	DESCRIPTION	NOTES	REF. NO.	<p>DRAWING TITLE</p> <p>Proposed General Arrangement South West Elevation</p>	<p>Quinn Architects</p> <p><small>Rochelle School Arnold Circus London E2 7ES +44 (0)20 7615 3843 www.quinnuk.com</small></p>		
	-	03/06/16	Preliminary - to send to Client					<p>DATE PLOTTED: MAY 2016</p> <p>SCALE: 1:50 @ A1 / 1:100 @ A3</p>	
								<p>DRAWN BY: VH</p> <p>CHECKED BY: CE</p>	<p>PROJECT NO: QA156</p> <p>DRAWING NO: P105</p>
								<p>DESIGNED BY: PLANNING</p>	<p>REV: -</p>