



Rhif y Cais / Application Number : C13/0156/11/LL

Cynllun lleoliad ar gyfer adnabod y safle yn unig. Dim i raddfa.  
Location Plan for identification purposes only. Not to scale.




Atgynhychir y map hwn o Ddeunydd yr Ordnance Survey  
gyda chaniatâd yr Ordnance Survey  
ar ran Rheolwr Llyfrfa Eil Mawrthdy.  
© Hawffraint y Goron.  
Mae atgynhychu heb ganiatâd yn torri  
hawffraint y Goron a gall hyn arwain at erlyniad neu achos sifil.  
Cynghor Gwynedd - 100023387 - 2006

This map is reproduced from Ordnance Survey material  
with the permission of Ordnance Survey  
on behalf of the Controller of Her Majesty's Stationary Office  
© Crown copyright.  
Unauthorised reproduction infringes Crown copyright  
and may lead to prosecution or civil proceedings.  
Cynghor Gwynedd - 100023387 - 2006






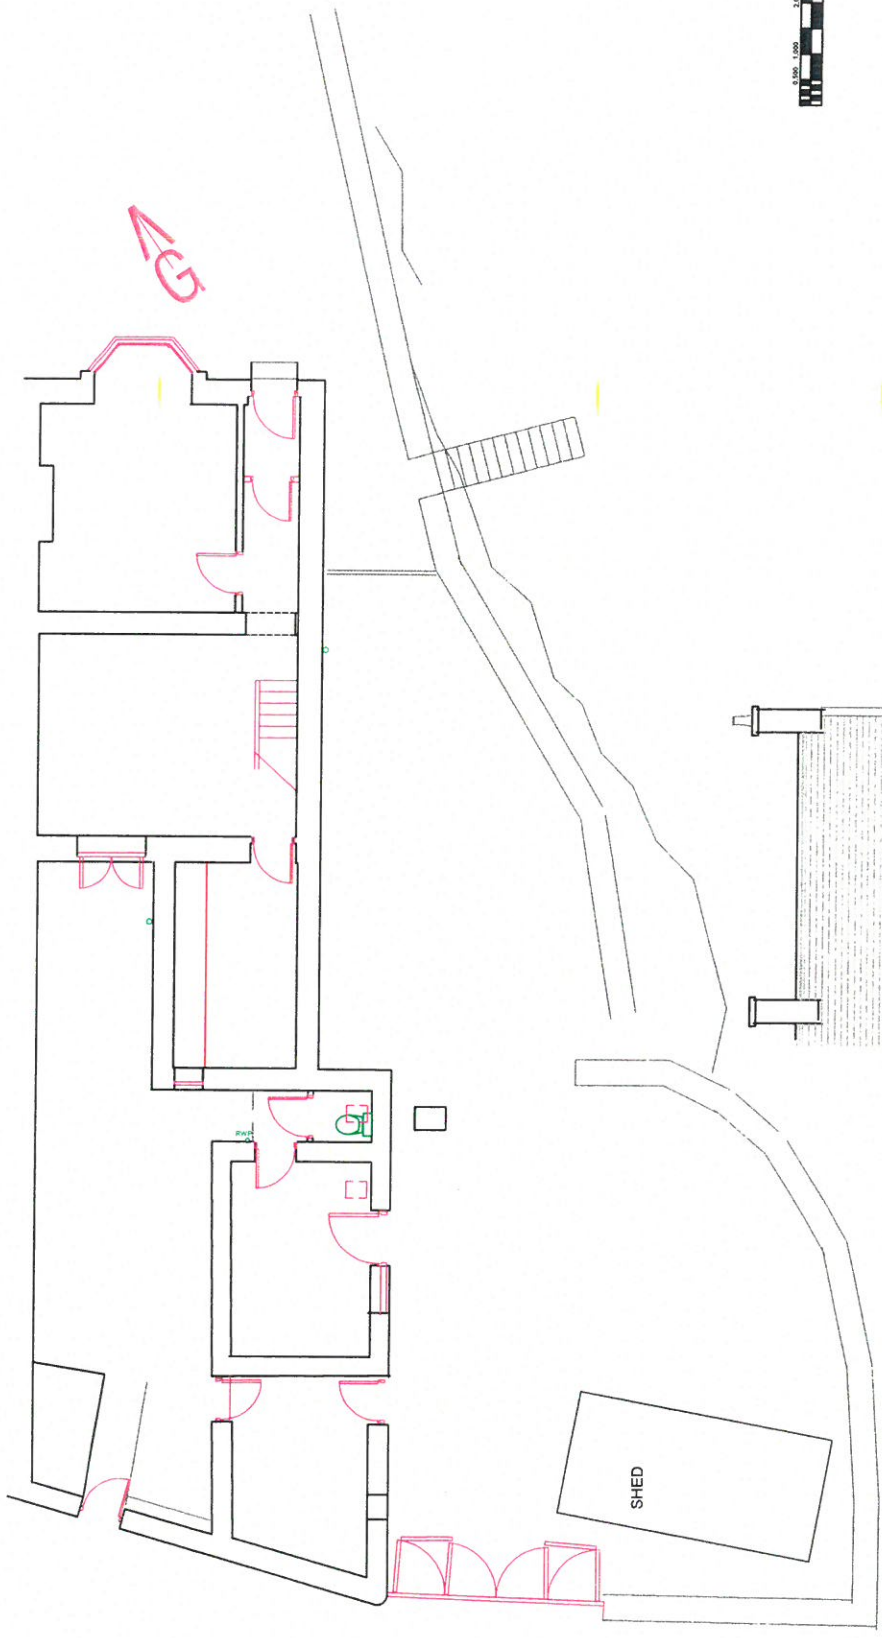

© JAWI PRANT GERANT HUFANS 2015

NEWIDDAU/AMENDMENTS RHICDDWYD/ESUED  
**GERANT EFANS PENSÆR**  
 ARCHITECTS

 


YRHEIN YSGOL • HENRIET ALL  
 GWYNDYD • LLUSG-ENR  
 TEL 01 286 685483  
[awj@gerantefans.com](mailto:awj@gerantefans.com)




PROJECT  
**7 GLANDWR TERRACE**  
**GARTH**  
**BANGOR**

**SITE PLAN**

SPACDFA 1:100@A3 RHIF DWS NO.  
 DYDDIAD 23.07.15  
 H08GLNDWRBANG071  
 DYLLUNWYO

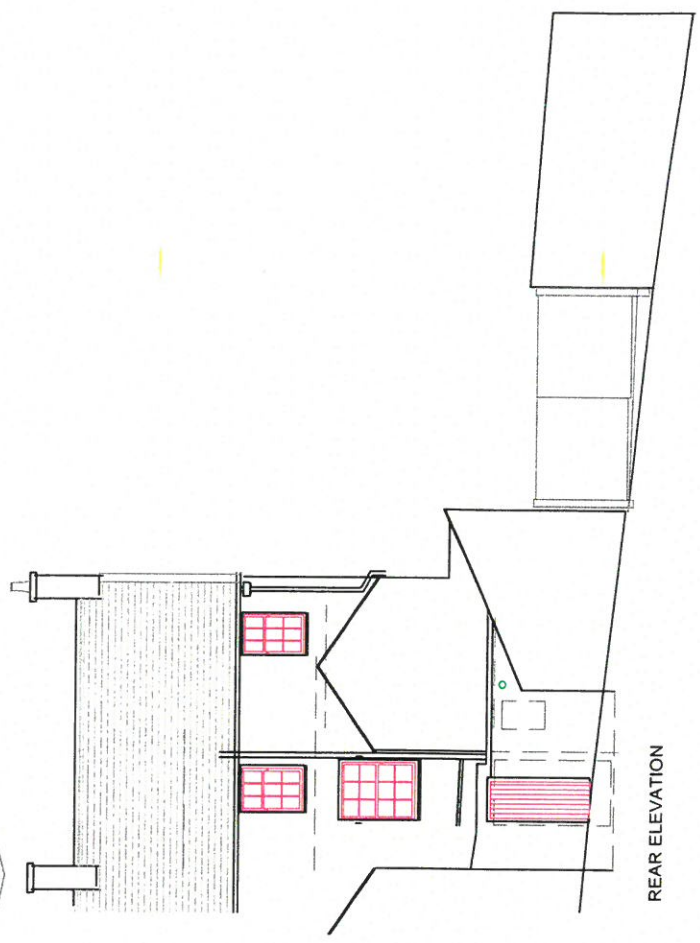

REAR ELEVATION

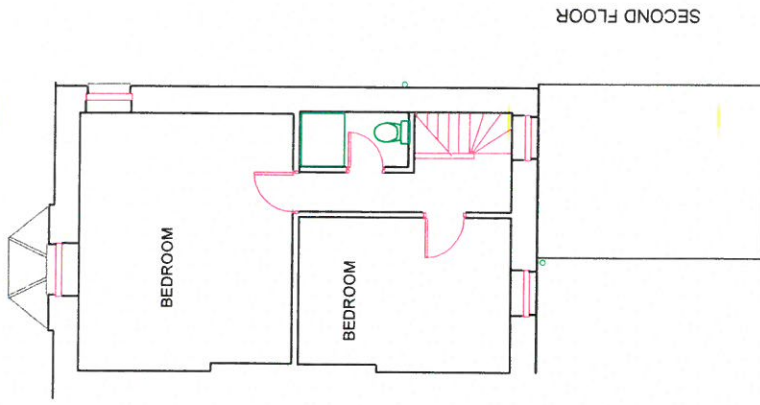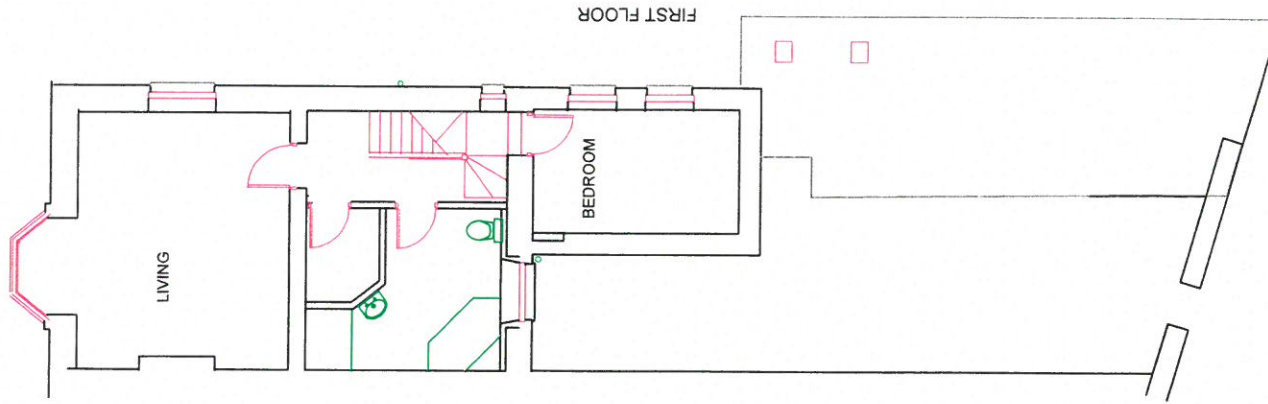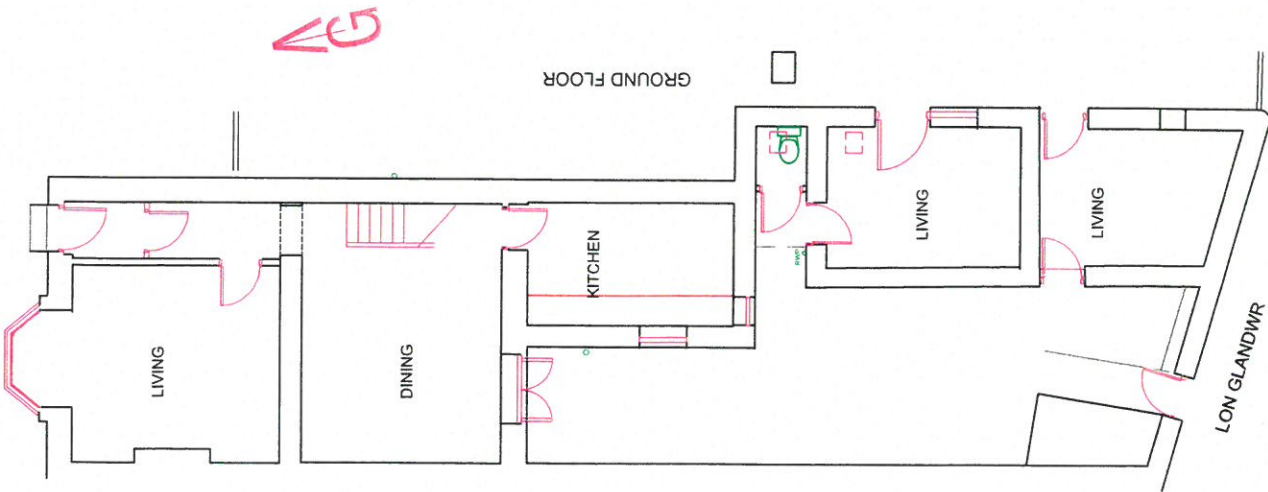

© HANUSTRANT GERANT HOU EFANS 2015

REVISI/DALU/AMENDMENT/REVISI PRODUKSI/DOKUMENTASI

**GERANT EFANS PENSAER ARCHITECTS**

YIP HEN YONGJAL • HUSYIN SETIAI  
GUYANEDD • LLEGG DINER


TEL 01286 695483  
www.houefans.com

PROJECT  
7 GLANDWR TERRACE  
SANTH  
BANGOR

EXISTING FLOOR PLANS

GRADUFA 1:100 RIF. DRG NO.  
DISEDIAZ 24.06.15 H08GLNDWRBANG07/  
DPLUHW0




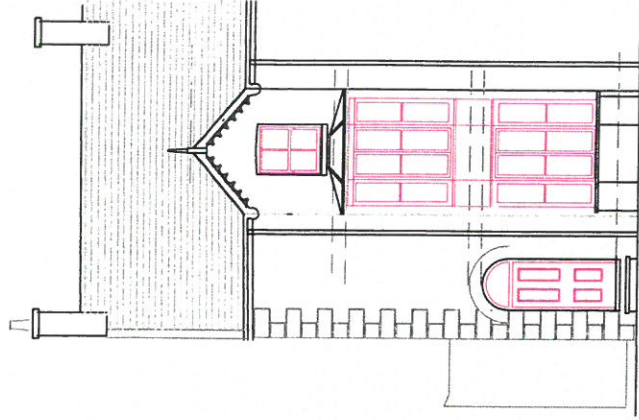


'FRONT' ELEVATION



REAR ELEVATION

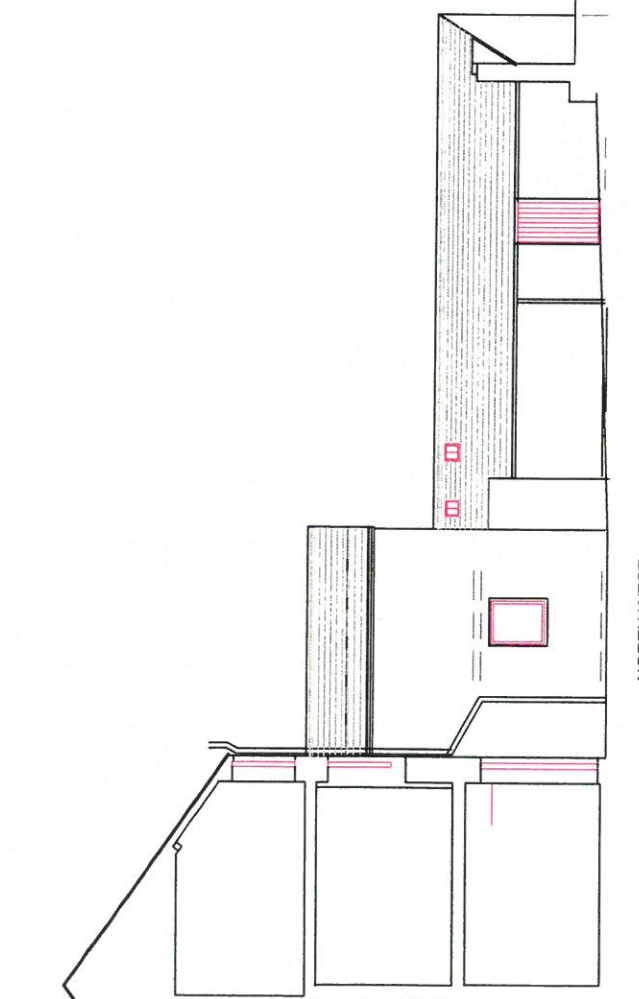

NORTH WEST  
ELEVATION OF  
EXTENSIONS

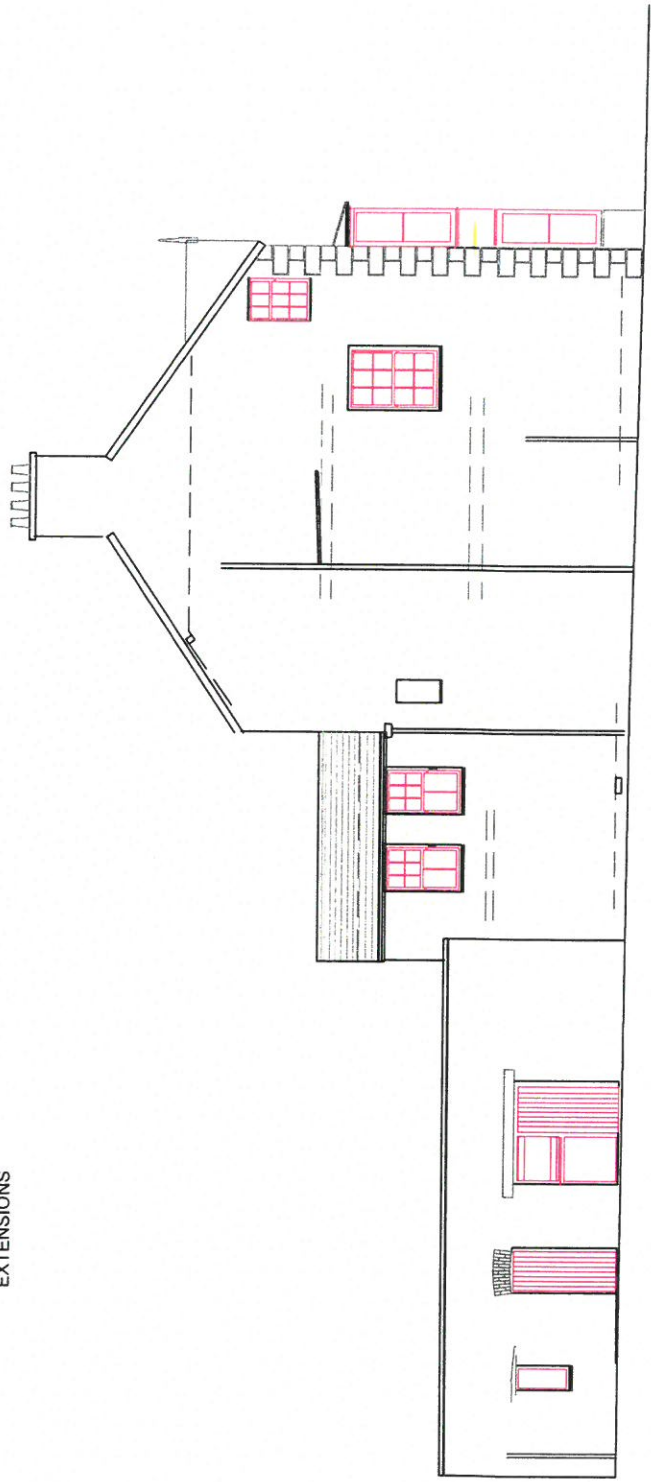

ELEVATION FACING  
THE SEA

© HALLIFRANK GERANT HWYEFANS 2015


NEWIDADAU/AMENDMENTE RHODDNOYD/ESUED  
**GERANT EFANS PENSÆR ARCHITECTS**

YN IFFENYGGEL • HWYFENYFFAI  
 GWYNYFDU • TLLS-3NHS  
 TEL 01286 685483  
[www.gerantefans.com](http://www.gerantefans.com)

PROJECT  
**7 GLANDWR TERRACE  
 GARTH  
 BANGOR**

EXISTING ELEVATIONS

GERADFA 1:100@A3 RHIF DRO NO  
 DDEIADAU 24.06.15  
 NIDGULINDWRBANGOR07  
 PFLUNNYD

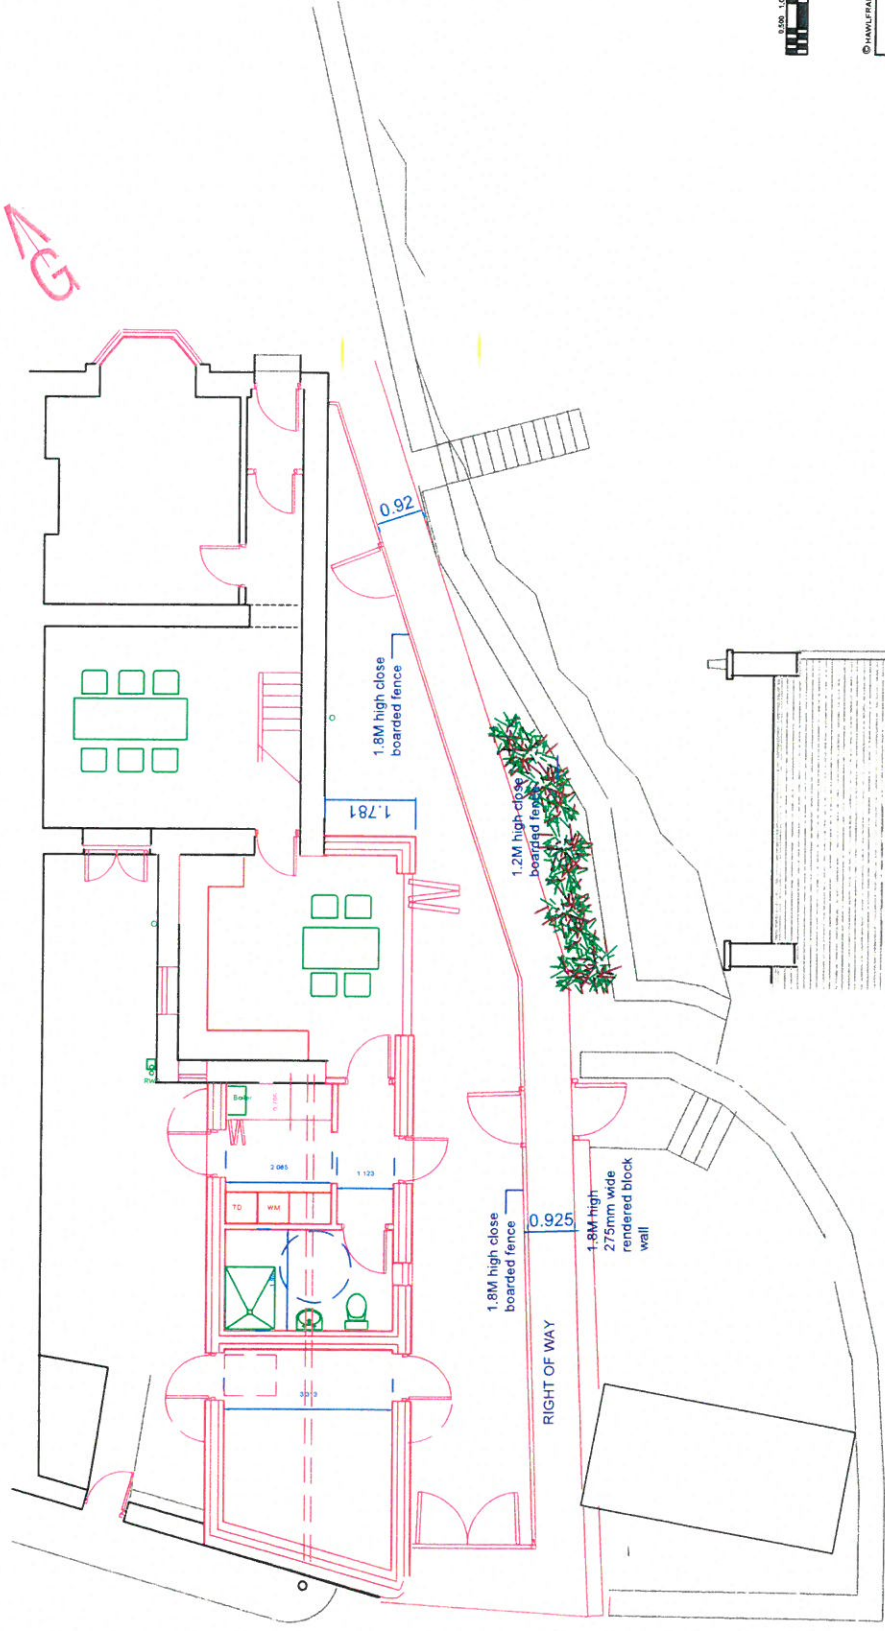

© HAWKINS GERANT NIJH EFANS 2016  
 NEW/DRAW/AMENDMENTS INDCOMMENTS/REVID

**GERANT EFANS PENSÆR ARCHITECTS**




YR HEIM FROGOL • REINNET AIL  
 LLUSY ENIR  
 GWYNLEUOL •  
 TEL 01286 685483

www.gerantefans.com


PROJECT  
**7 GLANDUAR TERRACE**  
 GARTH  
 BANGOR

PROPOSED SITE PLAN


SCALE: 1:100@A3 RHF DRGNO.  
 DYNODD 23.07.15  
 HBGLNDUWRBANG07/  
 FBCC-06.c

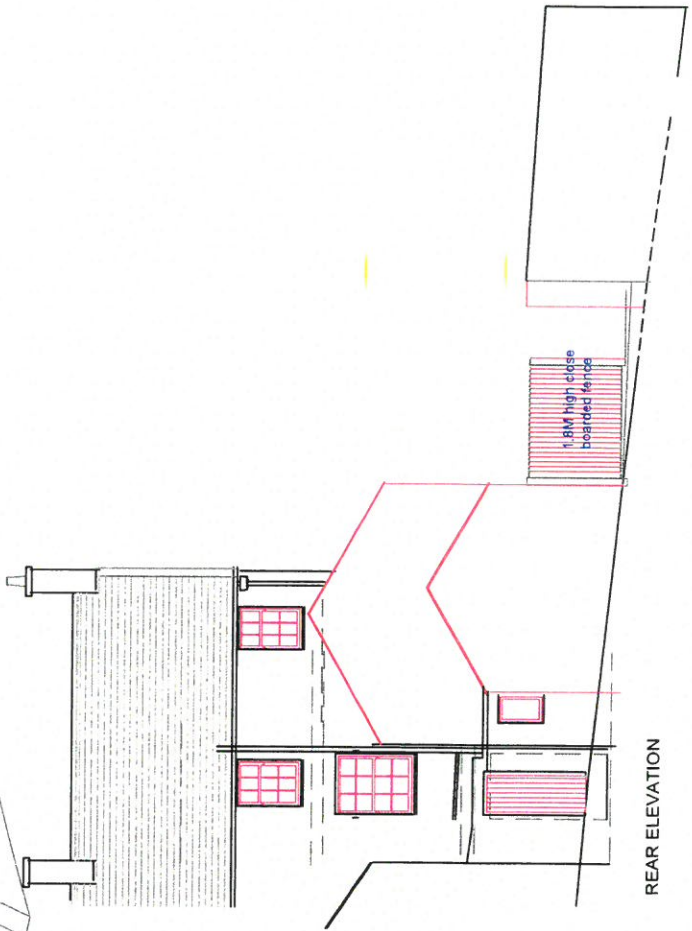


REAR ELEVATION

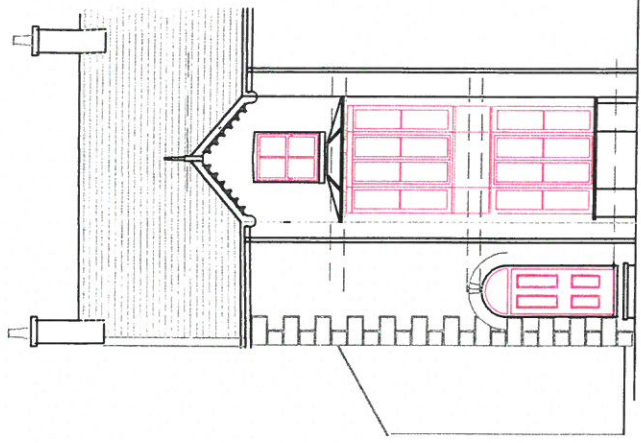


FRONT ELEVATION

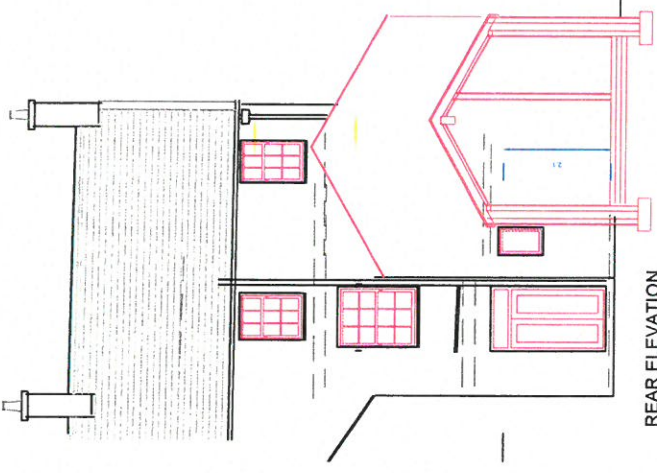

REAR ELEVATION

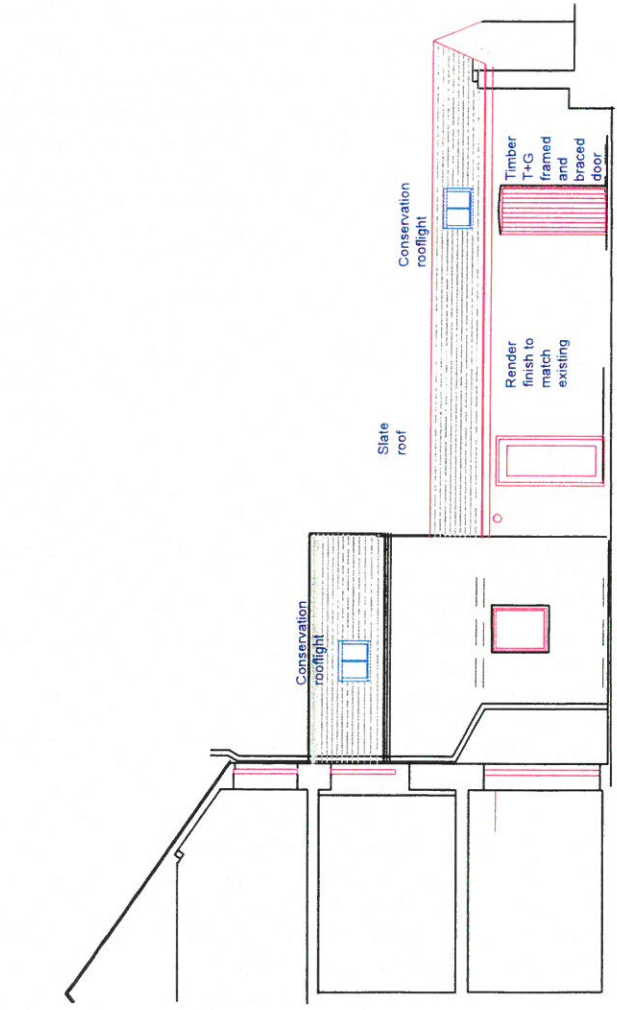

NORTH WEST ELEVATION OF EXTENSIONS

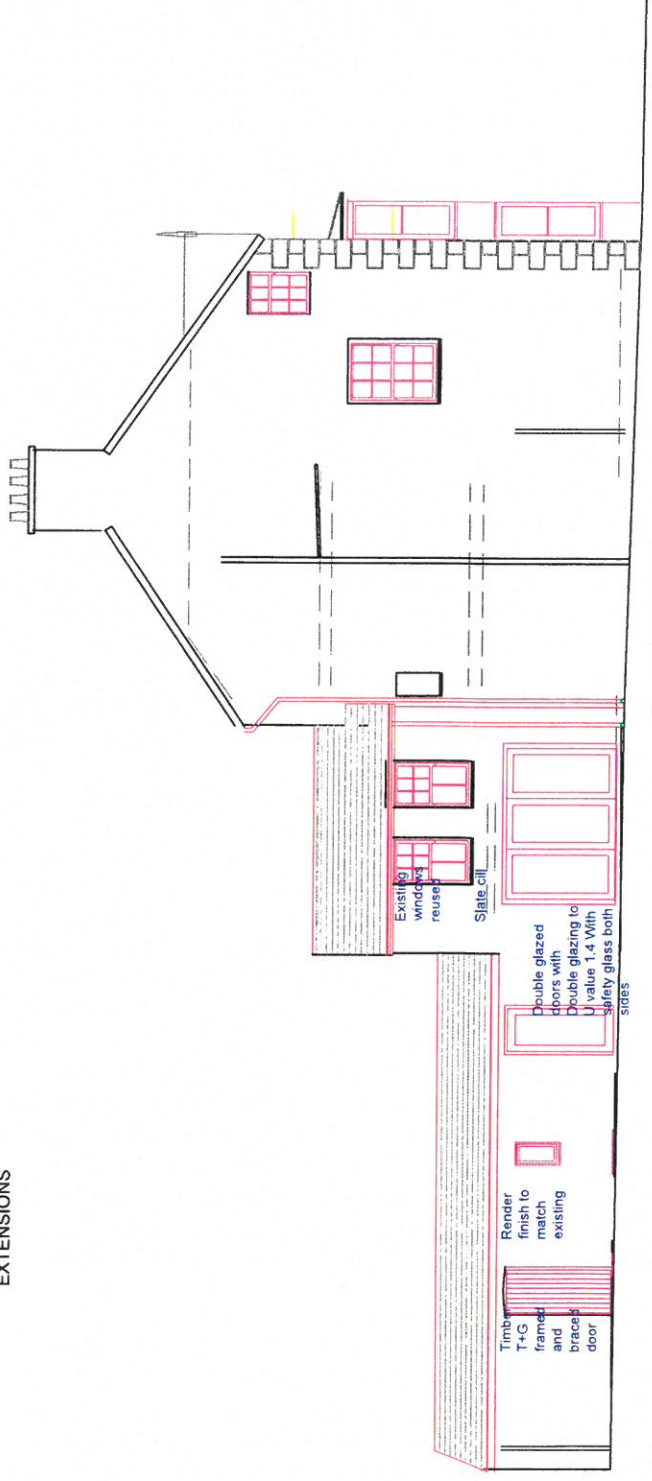

ELEVATION FACING THE SEA

© H&M PARTNER GERANT EFANS PENSAR 2015

NEW/DRAWING/AMENDMENTS: INCHODWYD/REHUED

**GERANT EFANS PENSAR ARCHITECTS**

YR HEIN YGGEROL • BERNER TAIL  
GWYNNEDD • LLŴS-TRŴR

TEL 01286 685483  
www.gerantefanspensar.com

PROJECT: 7 CLAUDWR TERRACE  
GARTY  
BANGOR

PROPOSED ELEVATIONS

SCALE: 1:100  
RHP DESIGNED

DATE: 24.06.15  
DRAWING NO: HD8GLNDWRBANG077  
DYLUNWYD GE  
FB.05