



**24/10/23**  
 DERBYN - Cynllunio Cyngor Gwynedd

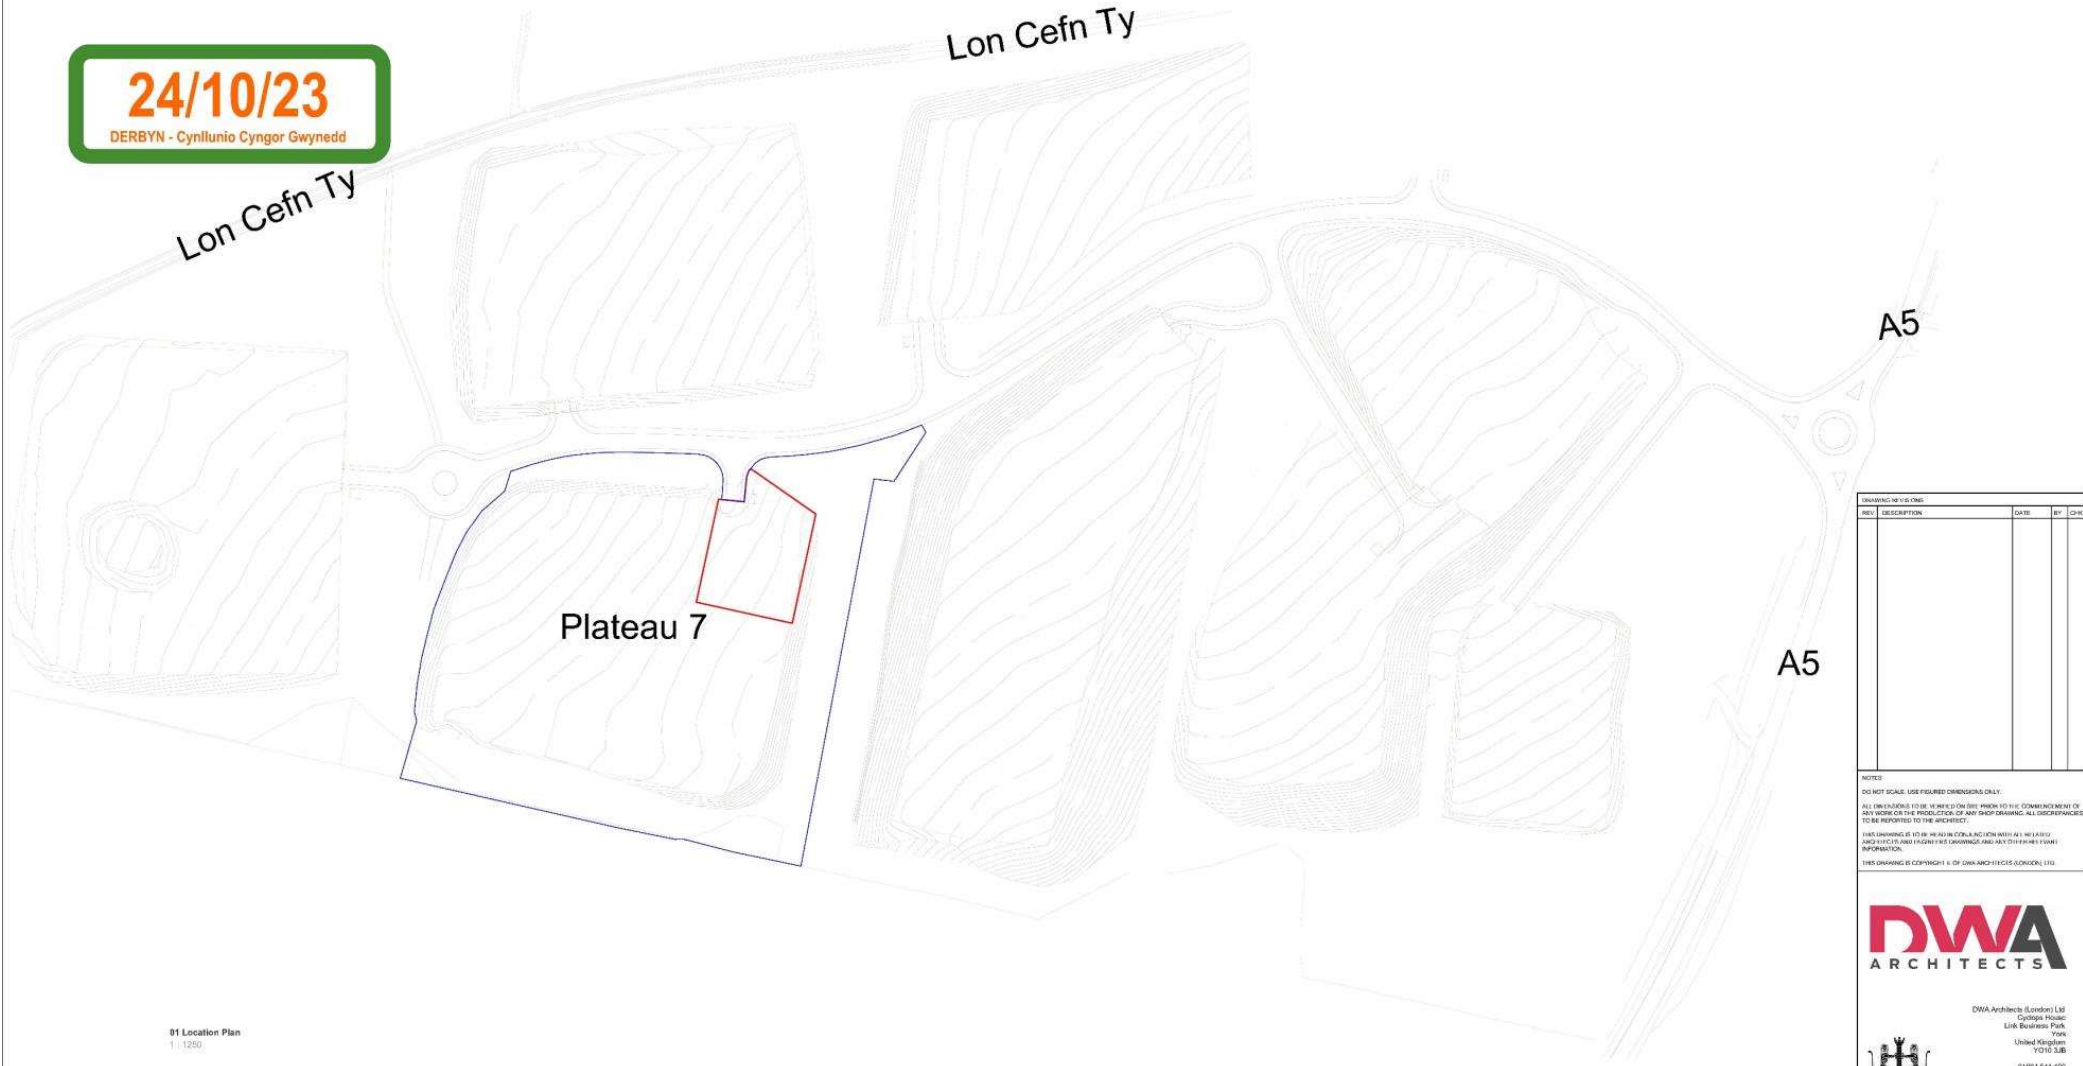

01 Location Plan  
 1:1250

- Plateau 7 Boundary
- Proposed Development Boundary

 

DRAWING REVISIONS			
REV	DESCRIPTION	DATE	BY / CHK

NOTES  
 DO NOT SCALE. USE FIGURED DIMENSIONS ONLY.  
 ALL DIMENSIONS TO BE IN METRES UNLESS OTHERWISE STATED. THE DIMENSIONMENT OF ANY WORK OR THE PRODUCTION OF ANY SHOP DRAWING, ALL CORRESPONDING TO BE REFERRED TO THE ARCHITECT.  
 THIS DRAWING IS TO BE USED IN CONNECTION WITH THE PROJECT AND IS NOT TO BE REPRODUCED OR TRANSMITTED IN ANY FORM OR BY ANY MEANS, ELECTRONIC OR MECHANICAL, INCLUDING PHOTOCOPYING, RECORDING, OR BY ANY INFORMATION STORAGE AND RETRIEVAL SYSTEM, WITHOUT THE WRITTEN PERMISSION OF DWA ARCHITECTS.  
 THIS DRAWING IS COPYRIGHT © OF DWA ARCHITECTS, LONDON, UK LTD

**DWA ARCHITECTS**

DWA Architects (London) Ltd  
 Cycle House  
 Link Business Park  
 York  
 United Kingdom  
 YO10 3UB  
 01904 544 400  
 dna@dwa-architects.co.uk  
 www.dwa-architects.co.uk

CLIENT  
 Hillcliff Holdings Ltd.

PROJECT  
 Plateau 7, (Zone 7) Bryn Cegin Park,  
 Llandygai, Bangor LL57 4BG

DRAWING TITLE  
 Location Plan

DRAWING STATUS  
 Planning

SCALE  
 As indicated @ A1

DATE  
 17/10/23

DRAWN BY  
 MK

CHECKED BY  
 CMD


JOB NO.  
 SW0205

DWG NO.  
 P(00)01

REV


24/10/23

DERBYN - Cynllunio Cyngor Gwynedd

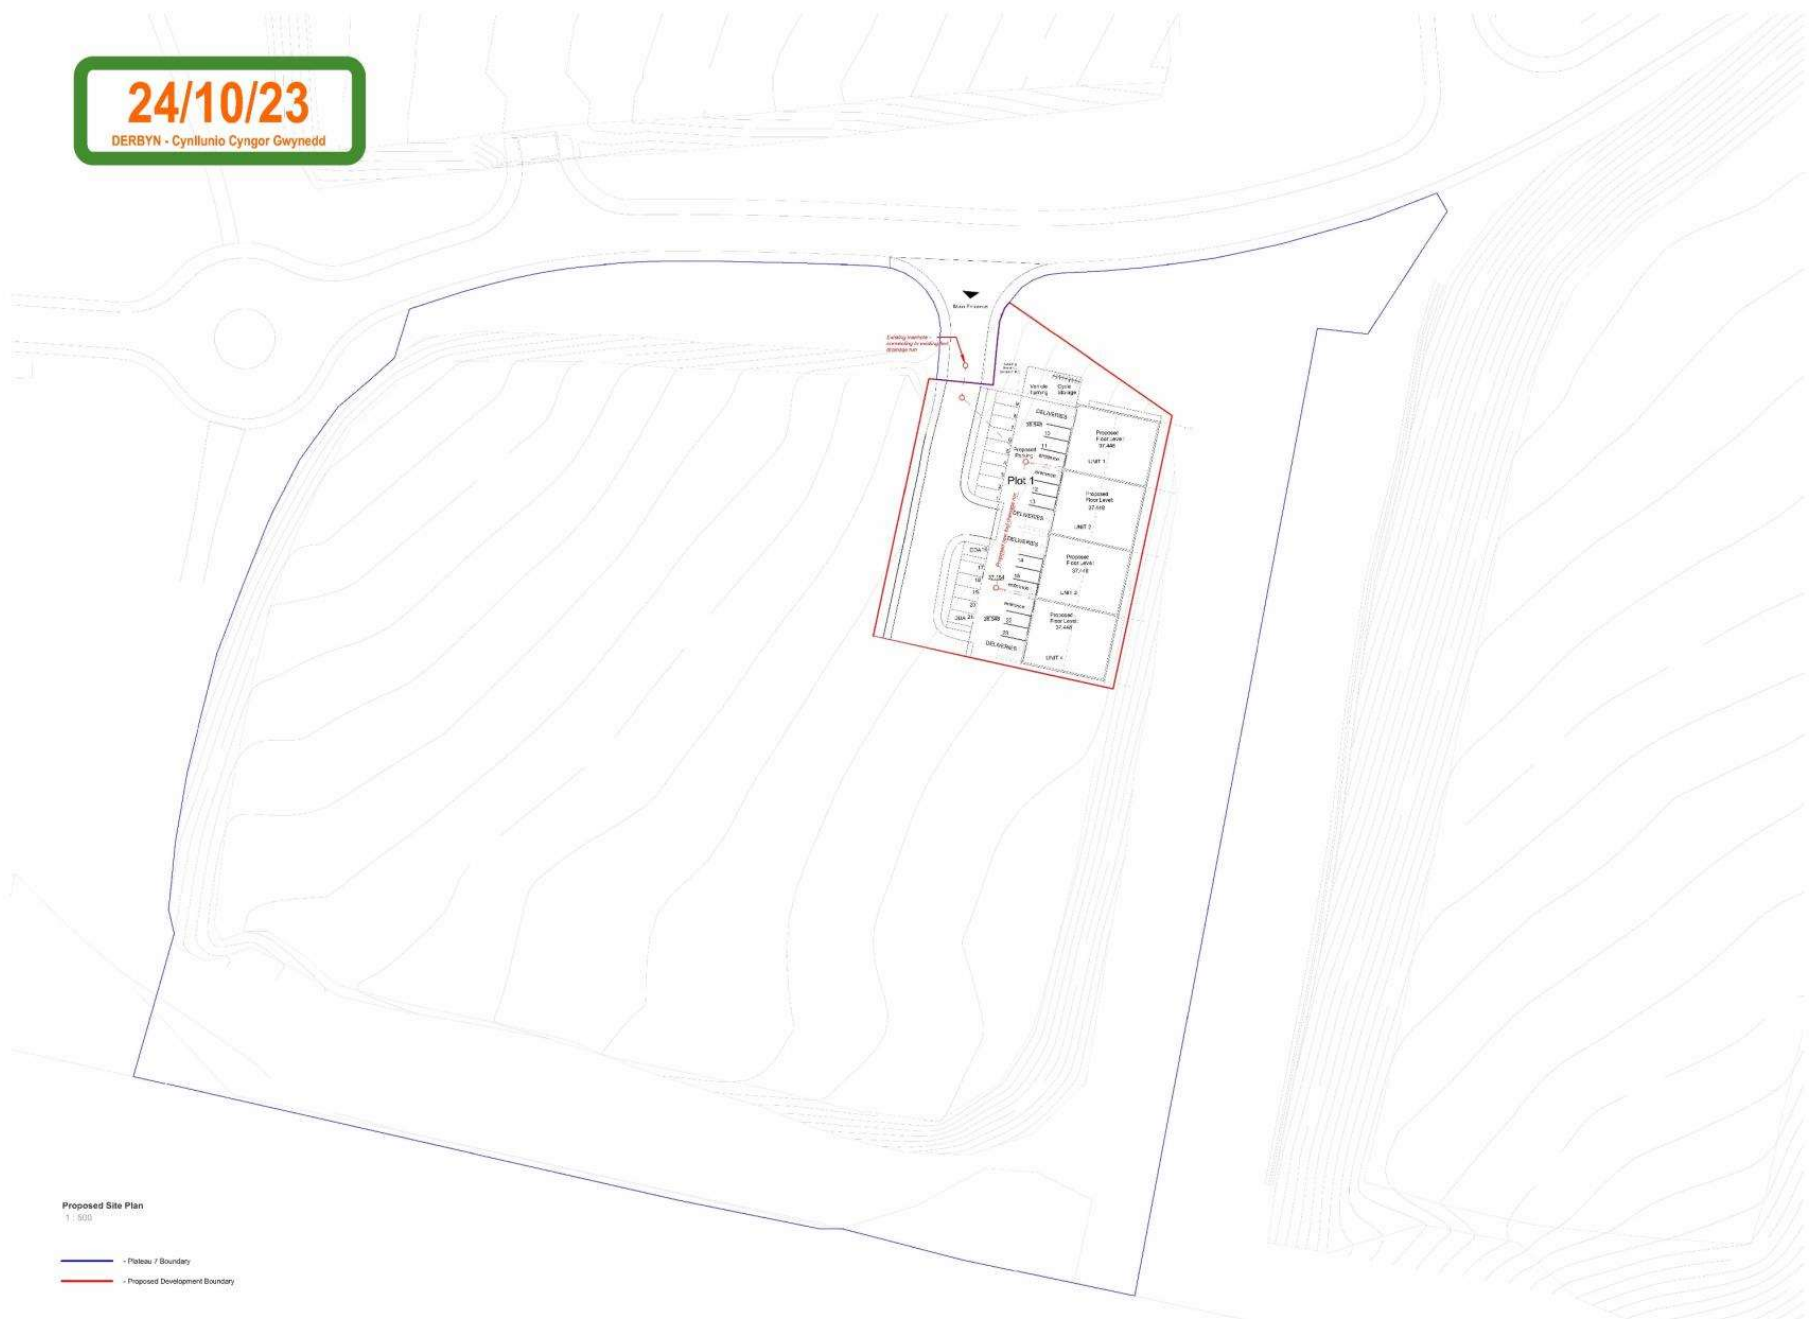

Proposed Site Plan  
1:500

- Plateau / Boundary
- Proposed Development Boundary

 

REV	DESCRIPTION	DATE	BY	CMD

NOTES  
DO NOT SCALE. USE FIGURED DIMENSIONS ONLY.  
ALL DIMENSIONS TO BE IN METRES UNLESS OTHERWISE STATED.  
ALL DIMENSIONS TO BE TO THE FACE UNLESS OTHERWISE STATED.  
ALL DIMENSIONS TO BE TO THE FACE UNLESS OTHERWISE STATED.  
THIS DRAWING IS COPYRIGHT © OF DWA ARCHITECTS, LONDON LTD

**DWA**  
ARCHITECTS

DWA Architects (London) Ltd  
Cyclists House  
15th Floor  
15 Abchurch Lane  
London EC4A 3DF  
United Kingdom  
T020 3UB

01904 544 400  
dwa@dwa-architects.co.uk  
www.dwa-architects.co.uk

CLIENT  
Hillcliff Holdings Ltd.

PROJECT  
Plateau 7, (Zone 7) Bryn Cegin Park,  
Llandygai, Bangor LL57 4BG

DRAWING TITLE  
Proposed Site Plan

DRAWING STATUS  
Planning Issue

SCALE  
As indicated @ A1

DATE  
17/10/23

DRAWN BY  
MK


CREATED BY  
CMD

JOB NO.  
SW0205


DWG NO.  
P(00)03

REV


**24/10/23**  
DERBYN - Cynllunio Cynghor Gwynedd

 

North-East (Side) Elevation Units 1 - 4  
1:200

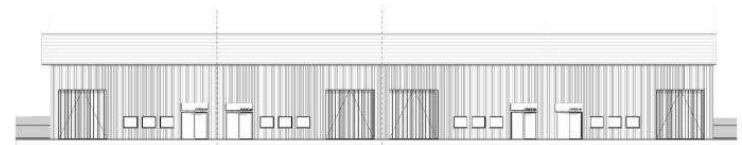


North-West (Front) Elevation Units 1 - 4  
1:200

 

South-West (Side) Elevation Units 1 - 4  
1:200



South-East (Rear) Elevations Units 1 - 4  
1:200

 

DRAWING REVISIONS				
REV	DESCRIPTION	DATE	BY	CHK

**NOTES**  
DO NOT SCALE. USE FIGURED DIMENSIONS ONLY.  
ALL DIMENSIONS TO BE IN METERS UNLESS OTHERWISE STATED.  
ALL DIMENSIONS TO BE IN METERS UNLESS OTHERWISE STATED.  
THIS DRAWING IS THE PROPERTY OF DWA ARCHITECTS, LONDON LTD. IT IS TO BE USED ONLY FOR THE PROJECT AND SITE SPECIFICALLY IDENTIFIED IN THE DRAWING. ANY OTHER USE IS STRICTLY PROHIBITED.  
THIS DRAWING IS COPYRIGHT © OF DWA ARCHITECTS, LONDON LTD.

DWA Architects (London) Ltd  
Clydes House  
15th, Business Park  
York  
United Kingdom  
YO10 3UB  
01904 544 400  
dwa@dwa-architects.co.uk  
www.dwa-architects.co.uk

CLIENT  
Hillcliff Holdings Ltd.

PROJECT  
Plateau 7, (Zone 7) Bryn Cegin Park,  
Llandygai, Bangor LL57 4BG

DRAWING TITLE  
Proposed Elevations

DRAWING STATUS  
Planning

SCALE  
1:200 @ A1

DATE  
20/06/23

DRAWN BY  
MK


CHECKED BY  
CMD

JOB NO.  
SW0205

DWG NO.  
P(00)05

REV

**24/10/23**  
DERBYN - Cynllunio Cynghor Gwynedd

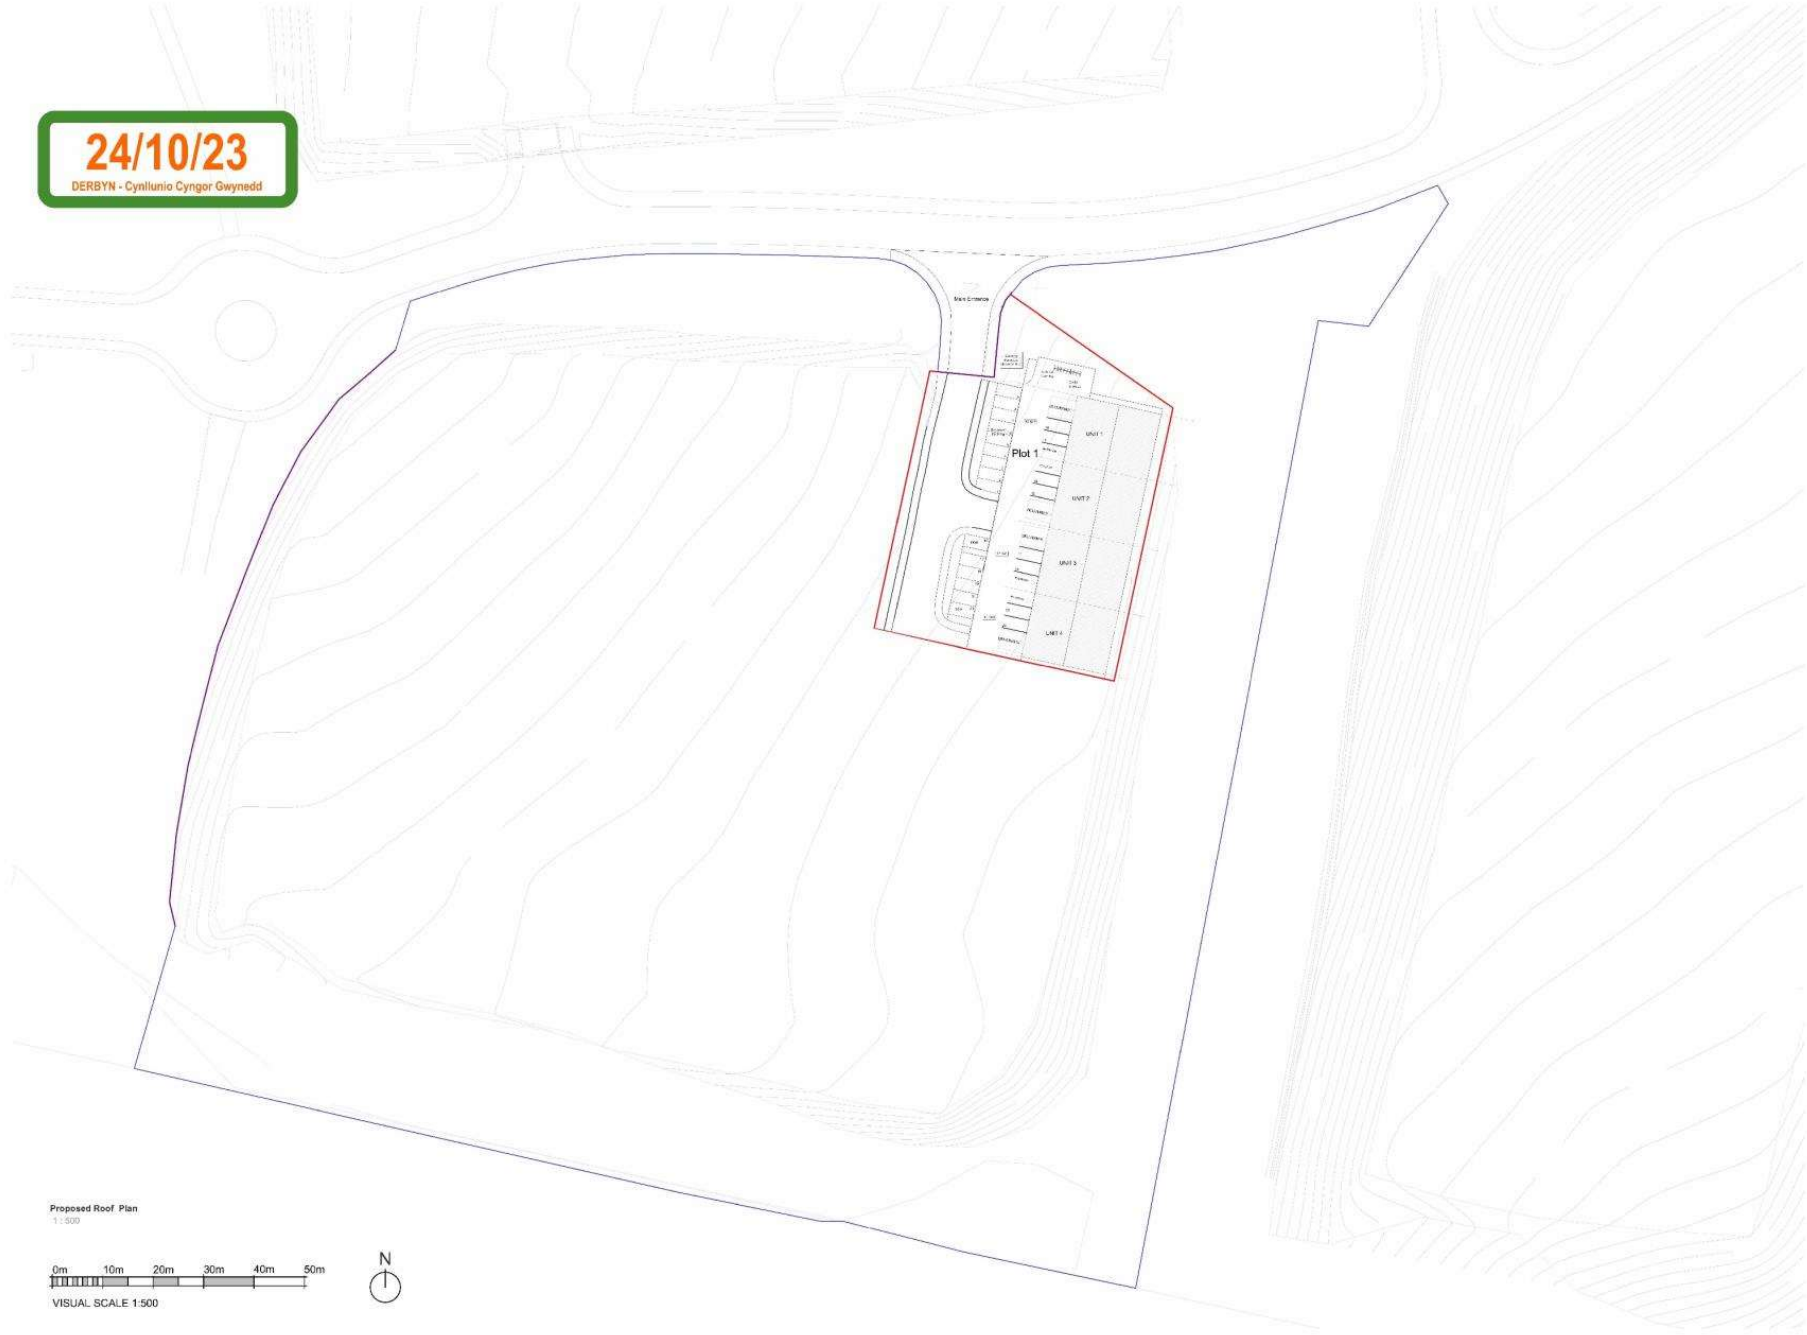

— Plot Boundary  
— Proposed Development Boundary

REV	DESCRIPTION	DATE	BY	CMD

**NOTES**  
DO NOT SCALE. USE FIGURED DIMENSIONS ONLY.  
ALL DIMENSIONS TO BE IN METERS UNLESS OTHERWISE STATED. DIMENSIONS OF ANY WORK OR THE PRODUCTION OF ANY SHOP DRAWING, ALL DIMENSIONS TO BE REPORTED TO THE ARCHITECT.  
THIS DRAWING IS TO BE USED IN CONNECTION WITH ALL THE EXISTING AND PROPOSED DRAWINGS AND ANY OTHER INFORMATION.  
THIS DRAWING IS COPYRIGHT © OF DWA ARCHITECTS, LONDON LTD



DWA Architects (London) Ltd  
Clydes House  
LSE Business Park  
York  
United Kingdom  
YO10 3UB  
01904 544 400  
dwa@dwa-architects.co.uk  
www.dwa-architects.co.uk

CLIENT  
Hillcliff Holdings Ltd.

PROJECT  
Plateau 7, (Zone 7) Bryn Cegin Park,  
Llandygat, Bangor LL57 4BG

DRAWING TITLE  
Proposed Roof Plan

DRAWING STATUS  
Planning

SCALE  
As indicated @ A1

DATE  
19/06/23

DRAWN BY  
MKK

CHECKED BY  
CMD

JOB NO.  
SW0205

DWG NO.  
P(00)06

REV

