


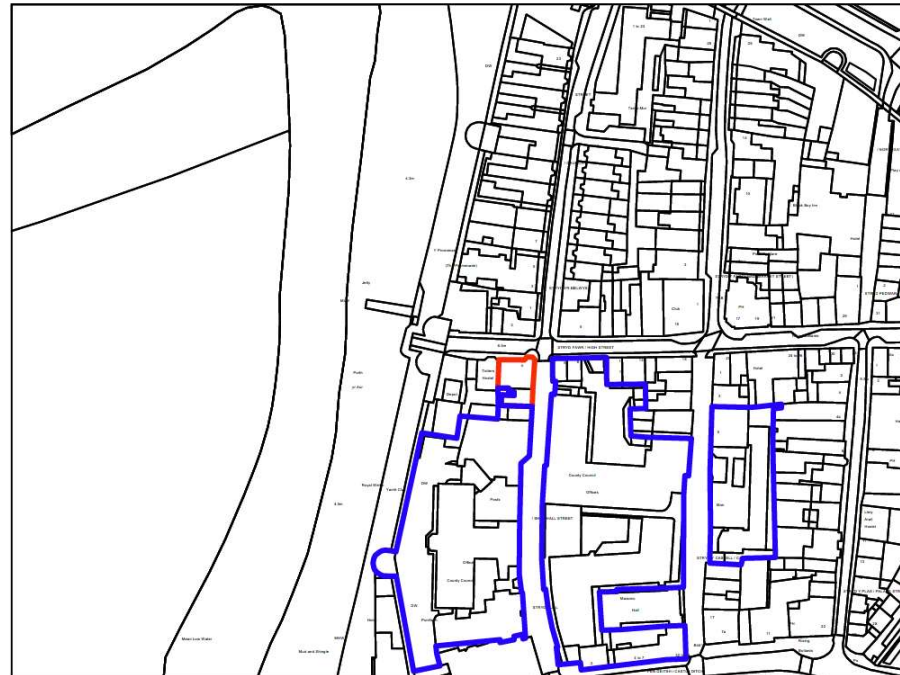

Penrhiel Gwynedd
Llanfairpwllt
Llanfairpwllt
Llanfairpwllt
Llanfairpwllt

Chartered Architects
Chartered Building Surveyors
Chartered Architectural Technicians
Project Managers
Historic Building Consultants

Menai House
Holyhead Road
Llanfairpwllt
Anglesey
LL61 5UJ

(01248) 715006

www.dewis.uk.com
info@dewis.uk.com

Job
HEN GWESTY MONA, CAERNARFON

Client
CYNGOR GWYNEDD

Drawing
Location Plan

Drwg. No.
1072-DEW-XX-XX-DR-A-001

Rev.
-

Scale
1:1250

Drawn by
LW


Plot Date
14/10/24

Size
A4

Issue Status
PLANNING

Approved by
DH

This drawing must be read in conjunction with all related drawings.
All dimensions must be checked and verified on site before commencing any
work or producing shop drawings. The originator should be notified
immediately of any discrepancies. Only figured dimensions are to be worked
to. This drawing is copyright and remains the property of DEWS.

 

Rev	Description	Date	Issued by	
 Syrfwyr Siartredig Adeiladu Pensiâl Siartredig Rheolwyr Proiect Ymglybwrwyr Personol Technolegyr Pensiensiâl Siartredig Ymglybwrwyr Adeiladu Harneyddol Chartered Building Surveyors Chartered Architects Project Managers Architectural Consultants Chartered Architectural Technologists Historic Building Consultants			Manal House Holyhead Road Llanfairpwll Angleyw LL61 3UJ 01248 715006 Info@dewis.uk.com www.dewis.uk.com	
Client				
CYNGOR GWYNEDD				
Project				
HEN WESTY MONA, CAERNARFON				
Drawing				
EXISTING ELEVATIONS (2 of 4)				
File No.				
D1072.2 - DEW - XX - XX - DR - A - 003				
ORIGIN	DISC.	ZONE	LEVEL	TYPE
DEW	A	XX	XX	DR
Dwg. No.	Rev.	Scale	Drawn by	
003		1 : 50	EH	
Plot Date	Size	Issue Status	Approved by	
15/04/25	A1	Tender	DRH	
This drawing must be read in conjunction with all related drawings. All dimensions must be checked and verified on site before commencing any work or producing shop drawings. The originator should be notified immediately of any discrepancies. Only figured dimensions are to be worked to. This drawing is copyright and remains the property of DEWIS architects.				



Existing West Elevation
1 : 50



Existing South Elevation
1 : 50

Rev	Description	Date	Issued by	
dewis ARCHITECTURE Syfrwyrr Siartredig Adalladu Pensiarn Siartredig Rheolwyr Proiect Ymgynghorwyr Pensiarnol Technolegwyr Pensiarnol Siartredig Ymgynghorwyr Adalladu Hanesyddol Chartered Building Surveyors Chartered Architects Project Managers Architectural Consultants Chartered Architectural Technologists Historic Building Consultants Memal House Holyhead Road Llanfairpwll Anglesey LL61 5UJ 01248 715006 info@dewis.uk.com www.dewis.uk.com				
Client				
CYNGOR GWYNEDD				
Project				
HEN WESTY MONA, CAERNARFON				
Drawing				
EXISTING ELEVATIONS (4 of 4)				
File No.				
D1072.2 - DEW - XX - XX - DR - A - 004				
ORIGIN	DISC.	ZONE	LEVEL	TYPE
DEW	A	XX	XX	DR
Drwg. No.	Rev.	Scale	Drawn by	
004		1 : 50	EH	
Plot Date	Size	Issue Status	Approved by	
15/04/25	A1	Tender	DRH	
This drawing must be read in conjunction with all related drawings. All dimensions must be checked and verified on site before commencing any work or producing shop drawings. The originator should be notified immediately of any discrepancies. Only figured dimensions are to be worked to. This drawing is copyright and remains the property of DEWIS architecture.				




Existing Second Floor
1 : 100



Existing First Floor
1:100



Existing Ground Floor
1 : 100

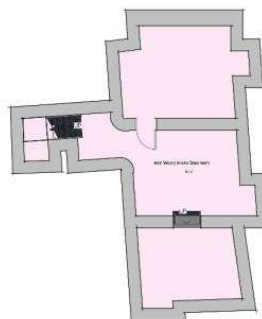

Existing Basement
1 : 100



VISUAL SCALE 1:100 @ A1

Rev

Description

Date

Issued by

dewis


ARCHITECTURE



Proposed North Elevation 1
1:100



Proposed East Elevation 1
1:100

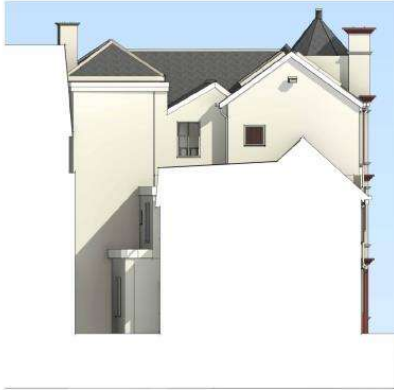

Proposed South Elevation 1
1:100



Proposed West Elevation 1
1:100



Proposed 3D View

0m 2m 4m 6m 8m 10m
VISUAL SCALE 1:100 @ A1



P04	Rear extension added	19/11/24	LW
P03	Client issue	11/24	DH
P02	Amendments	10/24	DH
P01	Preliminary sketch	10/24	DH
Rev	Description	Date	Issued by

Manai House
 Holyhead Road
 Llanfairpwll
 Anglesey
 LL61 5UJ
 01248 715006
 info@dewis.uk.com
 www.dewis.uk.com

Syfnewyr Siartredig Adelladu
 Penadiri Siartredig
 Rheolwyr Proiect
 Ymgynghorwyr Penaeirniol
 Technolegydd Penaeirniol Siartredig
 Ymgynghorwyr Adelladu Hanesyddol

Chartered Building Surveyors
 Chartered Architects
 Project Managers
 Architectural Consultants
 Chartered Architectural Technologists
 Historic Building Consultants

Client:
CYNGOR GWYNEDD

Project:
HEN GWESTY MONA, CAERNARFON

Drawing:
PROPOSED ELEVATIONS

File No.: D1072.2 - DEW - XX - XX - DR - A - 006

ORIGIN	DESC.	ZONE	LEVEL	TYPE
DEW	A	XX	XX	DR
Drawg. No.	Rev.	Scale	Drawn by	
006	P04	1 : 100	EH	
Plot Date	Size	Issue Status	Approved by	
21/10/24	A1	Tender	DRH	

This drawing must be read in conjunction with all related drawings.
 All dimensions must be checked and verified on site before commencing
 any work or producing shop drawings.
 The originator should be notified immediately of any discrepancies.
 Only figured dimensions are to be worked to.
 This drawing is copyright and remains the property of DEWIS architecture.



Proposed Second Floor
1:100



Proposed First Floor
1:100



Proposed Ground Floor
1:100

KEY	
Flat 1	Blue
Flat 2	Yellow
Flat 3	Orange
Flat 4	Purple
Flat 5	Pink

P04	Rear extension added	19/11/24	LW
P03	Client Issue	11/24	DH
P02	Amendments	10/24	DH
P01	Preliminary sketch	10/24	DH
Rev	Description	Date	Issued by

Moral House
Holyhead Road
Llanfairpwll
Anglesey
LL61 5UJ
01248 715006
info@dewis.uk.com
www.dewis.uk.com

Syrffwrdd Siartredig Adalladu
Pensaeri Siartredig
Bleudwyr Proiect
Ymgynghwrydd Pensaerial
Technolegyddwr Pensaerial Siartredig
Ymgynghwrydd Adalladau Hanesyddol

Chartered Building Surveyors
Chartered Architects
Project Managers
Architectural Consultants
Chartered Architectural Technologists
Historic Building Consultants

Client
CYNGOR GWYNEDD

Project
HEN GWESTY MONA, CAERNARFON

Drawing
PROPOSED FLOOR PLANS

File No.
D1072.2 - DEW - XX - XX - DR - A - 005

ORIGIN	DISC.	ZONE	LEVEL	TYPE
DEW	A	XX	XX	DR
Drwg. No.	Rev.	Scale	Drawn by	
005	P04	As indicated	EH	
Plot Date	Size	Issue Status	Approved by	
28/10/24	A1	Tender	DRH	

This drawing must be read in conjunction with all related drawings.
All dimensions must be checked and verified on site before commencing
any work or producing shop drawings.
The originator should be notified immediately of any discrepancies.
Only figured dimensions are to be worked to.
This drawing is copyright and remains the property of DEWIS architecture.





