

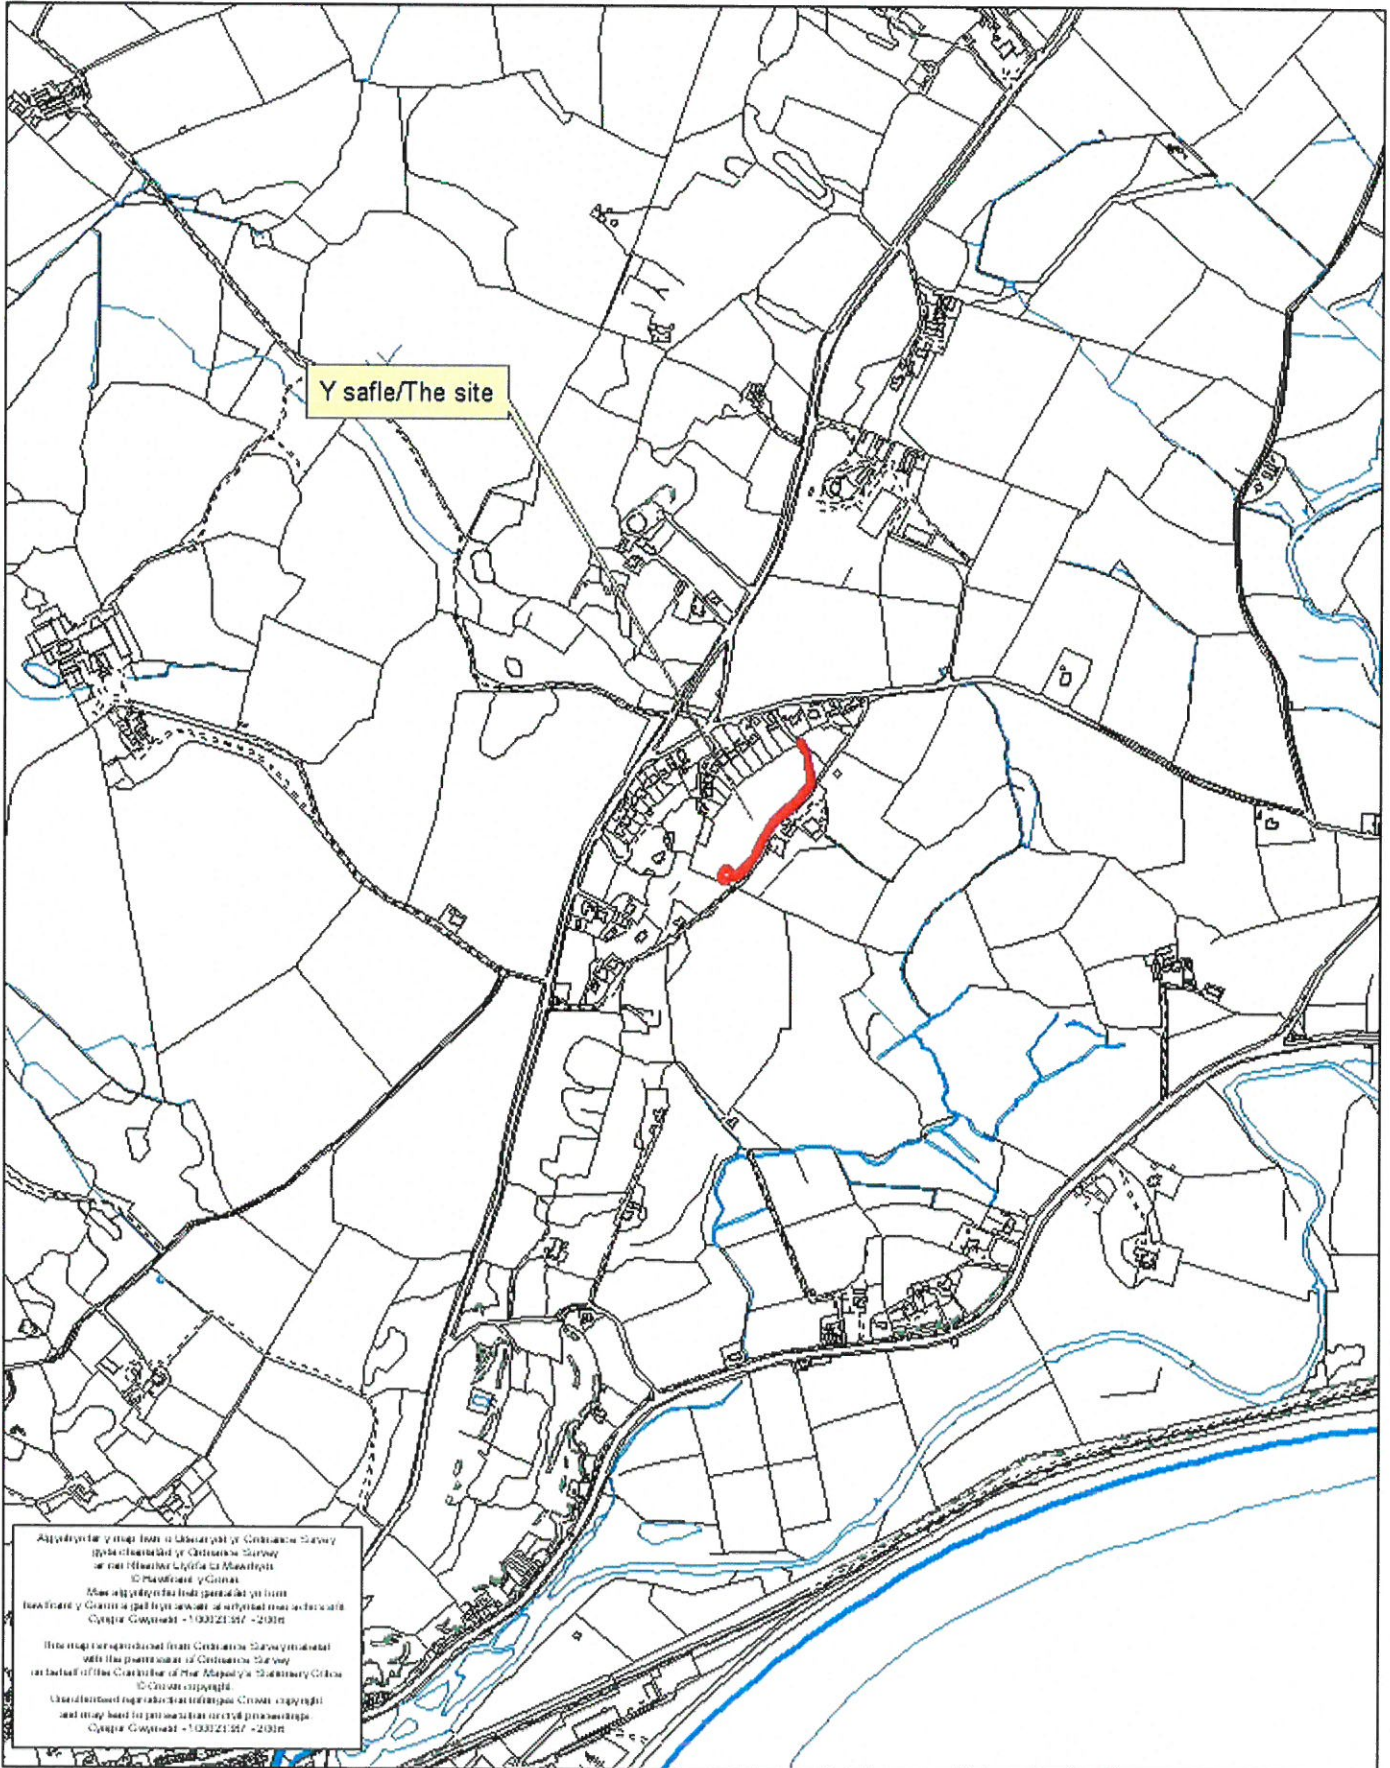
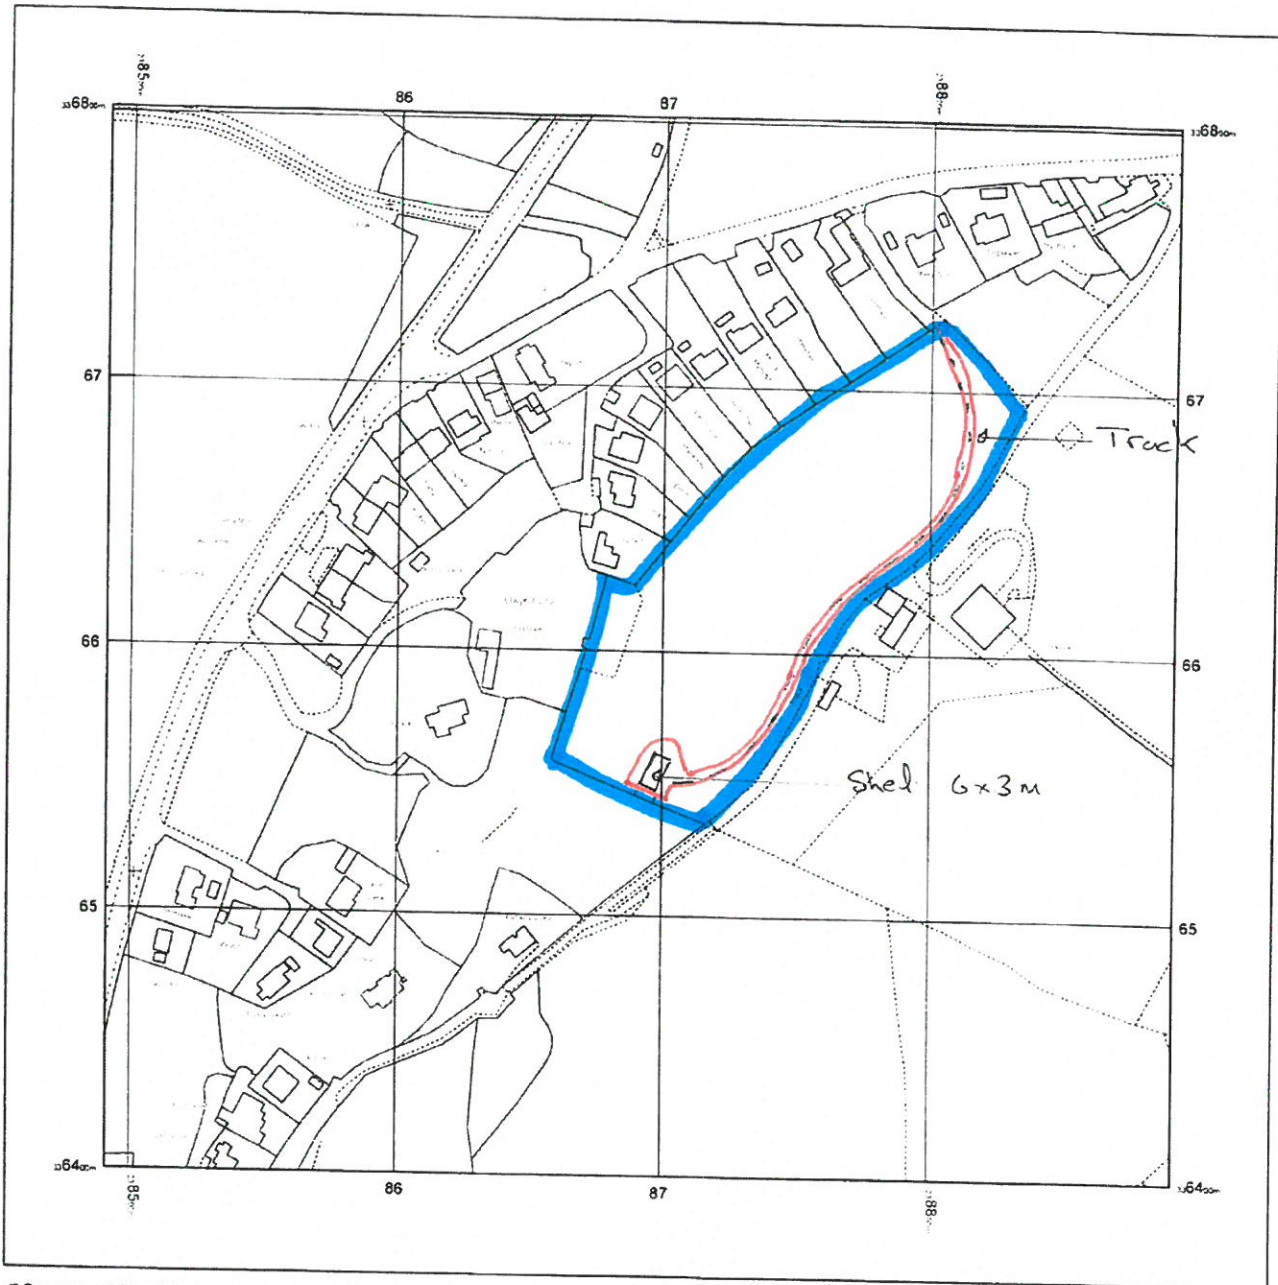


Rhif y Cais / Application Number : C17/0845/40/LL

Cynllun lleoliad ar gyfer adnabod y safle yn unig. Dim i raddfa.
Location Plan for identification purposes only. Not to scale.

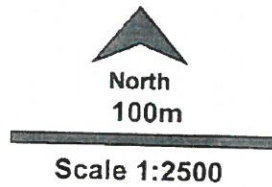


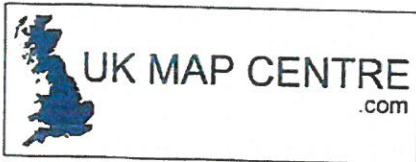

© Crown copyright and database rights 2017 Ordnance Survey 100048957. The representation of road, track or path is no evidence of a boundary or right of way. The representation of features as lines is no evidence of a property boundary.


Supplied by: www.ukmapcentre.com
Serial No: 123525
Centre Coordinates: 238691, 336602
Production Date: 11/09/2017 11:08:57

LL53 5YE

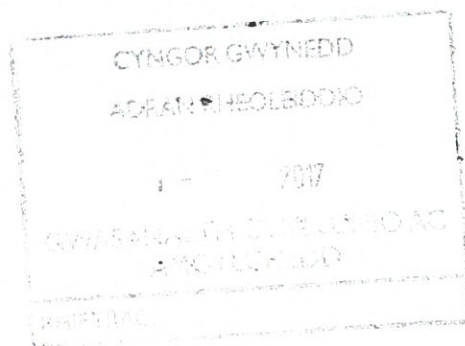



Sheep Shed LL53 5YE

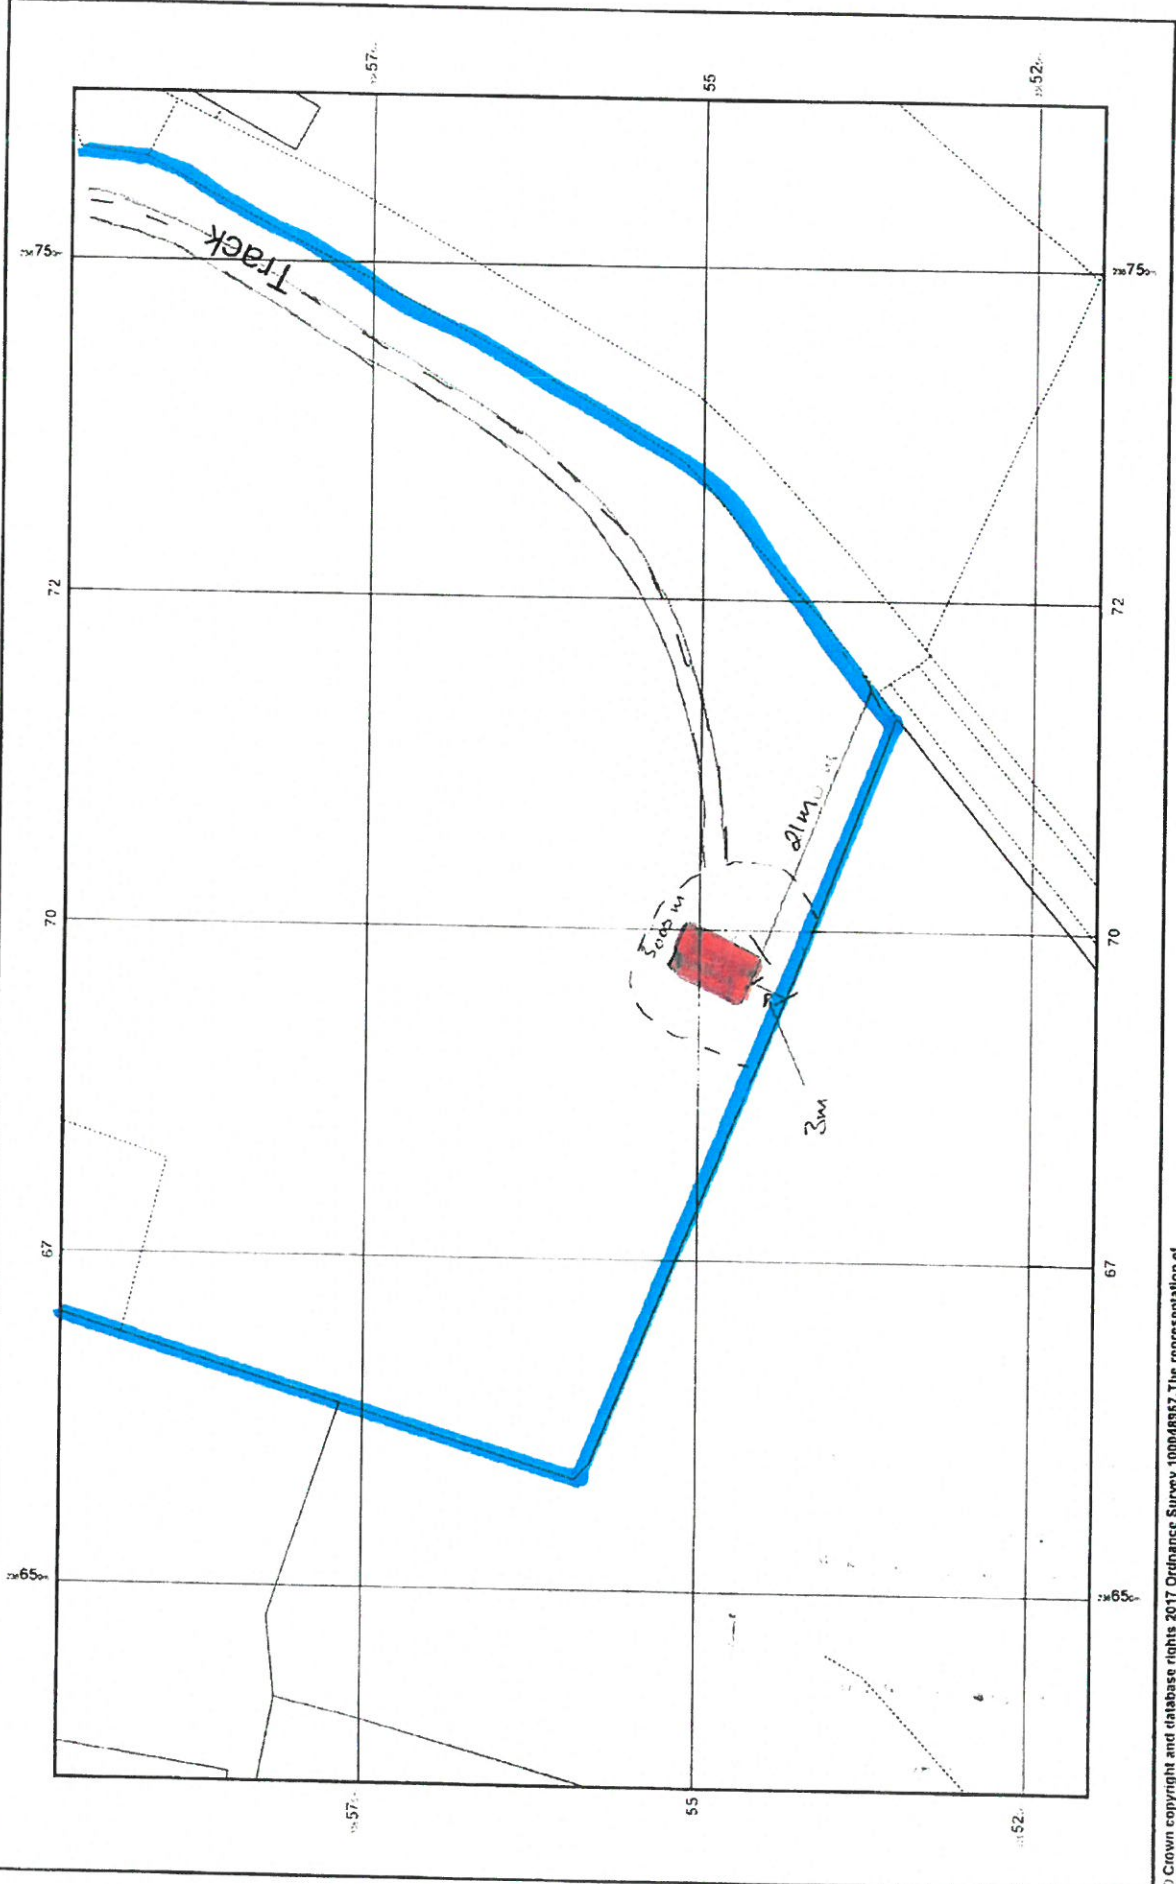


© Crown copyright and database rights 2017 Ordnance Survey 100048957. The representation of roads, tracks or paths is no evidence of a boundary or right of way. The representation of features as lines is no evidence of a property boundary.

25m


Scale 1:500

Supplied by: www.ukmapcentre.com
 Serial No: 123526
 Centre Coordinates: 238689, 336559
 Production Date: 11/09/2017 11:11:34

Bad level
Agricultural Building
Sheep shed.

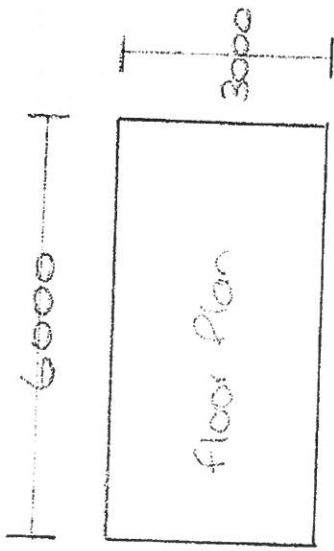


Timber frame Construction with
Steel box profile Cladding to Roof and
+ three Sides

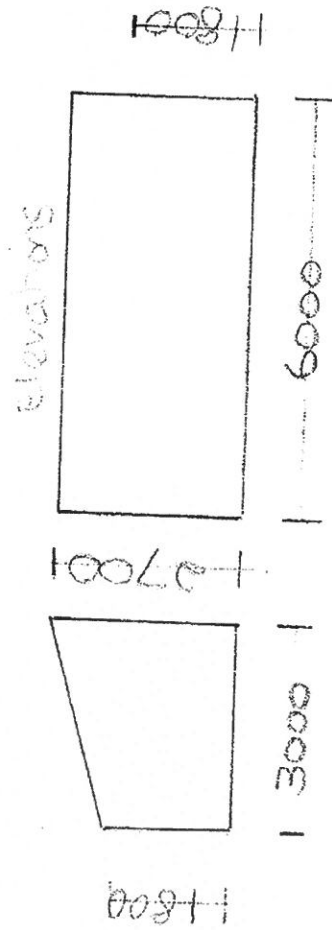

West elevation
with
Timber door.

South elevation
Full steel cladding.

North elevation

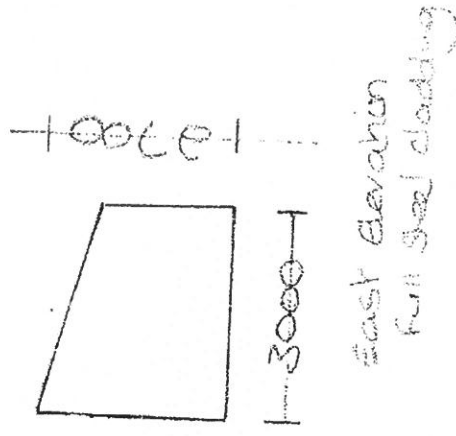

East elevation
Full steel cladding.

Agricultural Build

25/8/2017

Scale - 1:100