


Rhif y Cais / Application Number : C17-0069-00-LL


Cynllun lleoliad ar gyfer adnabod y safle yn unig. Dim i raddfa.
Location Plan for identification purposes only. Not to scale.

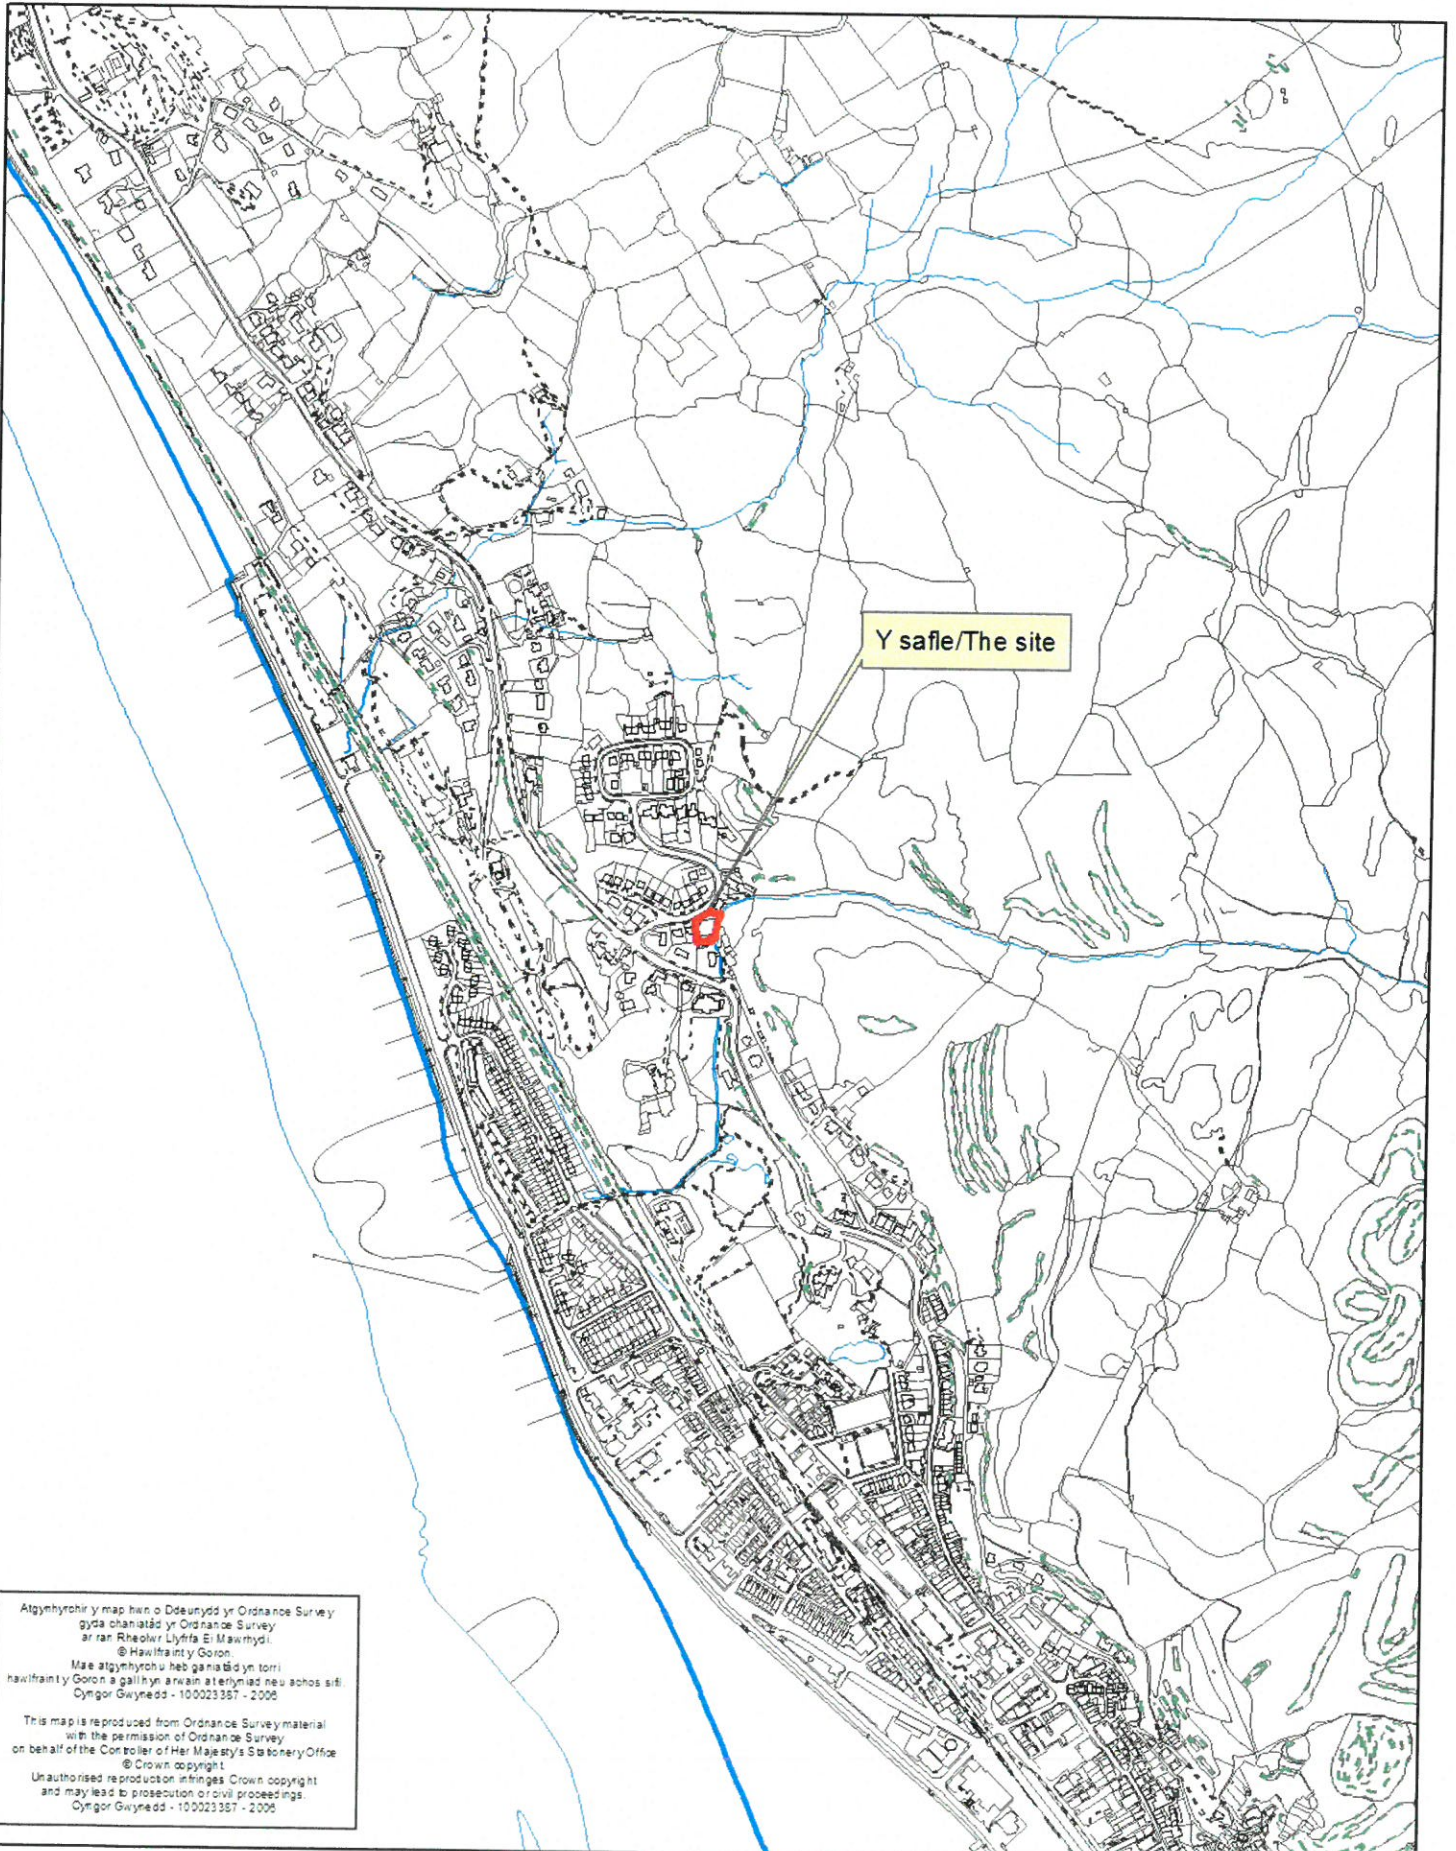


Atgynhyrhir y map hon o Ddeunydd yr Ordnance Survey gyda chaniatâd yr Ordnance Survey ar ran Rheolwr Llyfrau Ei Mawrthdy.
© Hawlfraint y Goron.
Mae atgynhyrhiru heb ganiatâd yn torri hawlfraint y Goron a gallhyn arwain at erlymiad neu achos sifil.
Cyngor Gwynedd - 100023357 - 2006

This map is reproduced from Ordnance Survey material with the permission of Ordnance Survey on behalf of the Controller of Her Majesty's Stationery Office.
© Crown copyright
Unauthorised reproduction infringes Crown copyright and may lead to prosecution or civil proceedings.
Cyngor Gwynedd - 100023357 - 2006


This drawing is copyright of Pritchard Bond Architects and must not be copied or reproduced in any format in whole or part thereof without written consent.

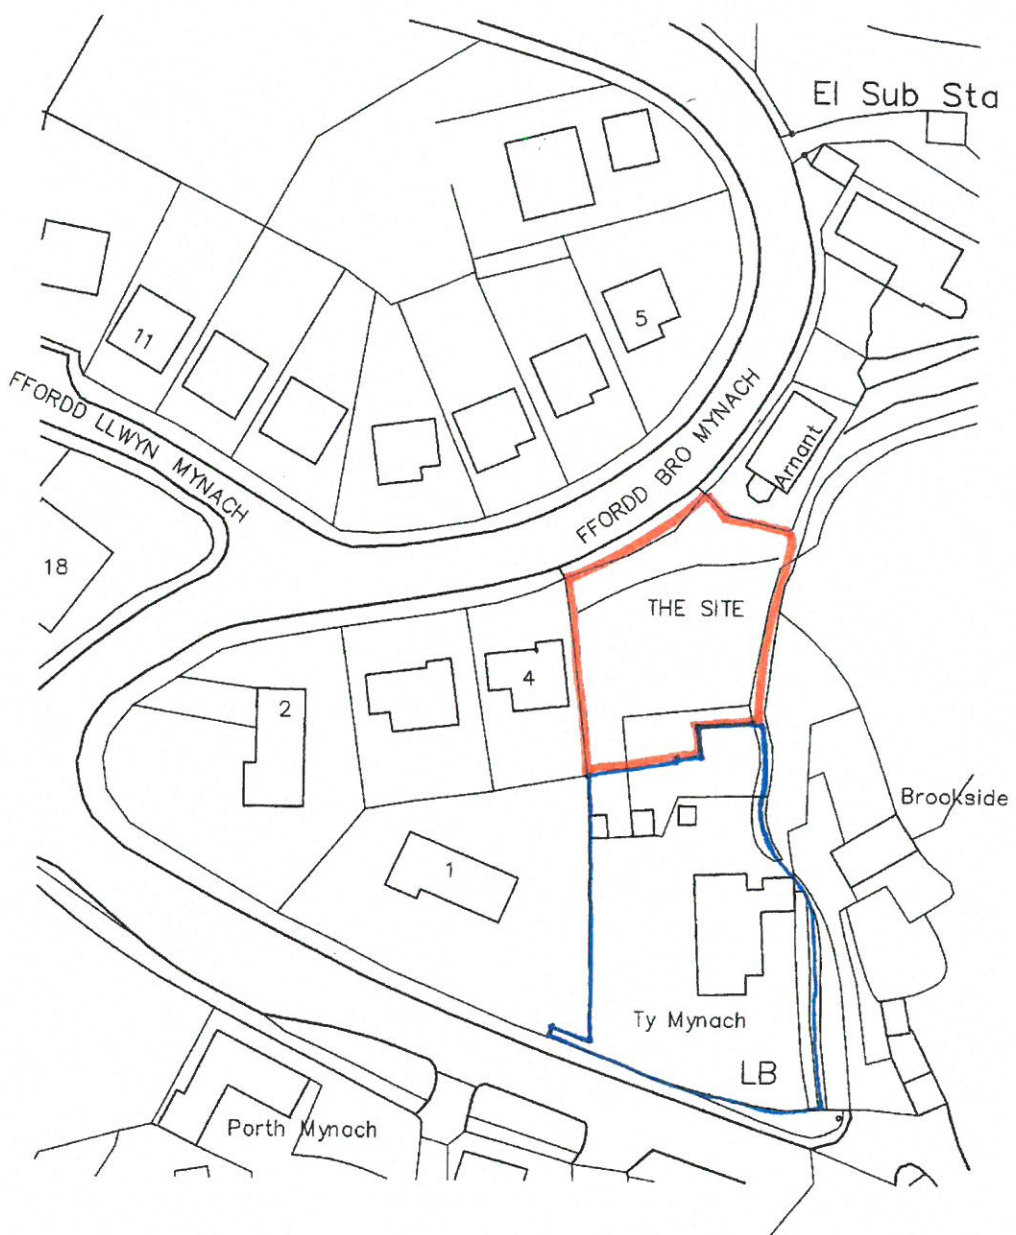

Ordnance Survey (c) Crown Copyright 2017. All rights reserved. Licence number 100022432


 <p>PRITCHARD BOND ARCHITECTS 12 MAES CANOL, LLANDUDNO JUNCTION CONWY, NORTH WALES LL31 9UX Tel: 01492 593051 CHARTERED ARCHITECTS</p>	<p>CLIENT Mr. D. & Mrs C. Hughes</p>	<p>SCALE 1:1000</p>		
	<p>PROJECT TITLE Proposed New dwelling on plot off Ffordd Bro Mynach, Barmouth, Gwynedd LL42 1LZ</p>	<p>DRAWN SDB</p>	<p>DATE Jan 2017</p>	
	<p>DRAWING TITLE LOCATION PLAN</p>	<p>DWG No. PA3010/01</p>		

This drawing is copyright of Pritchard Bond Architects and may not be copied or reproduced in any form or part thereof without written consent.
 DO NOT SCALE FROM DRAWING - any discrepancy, divergence or error concerning this drawing should be referred to the Architect.

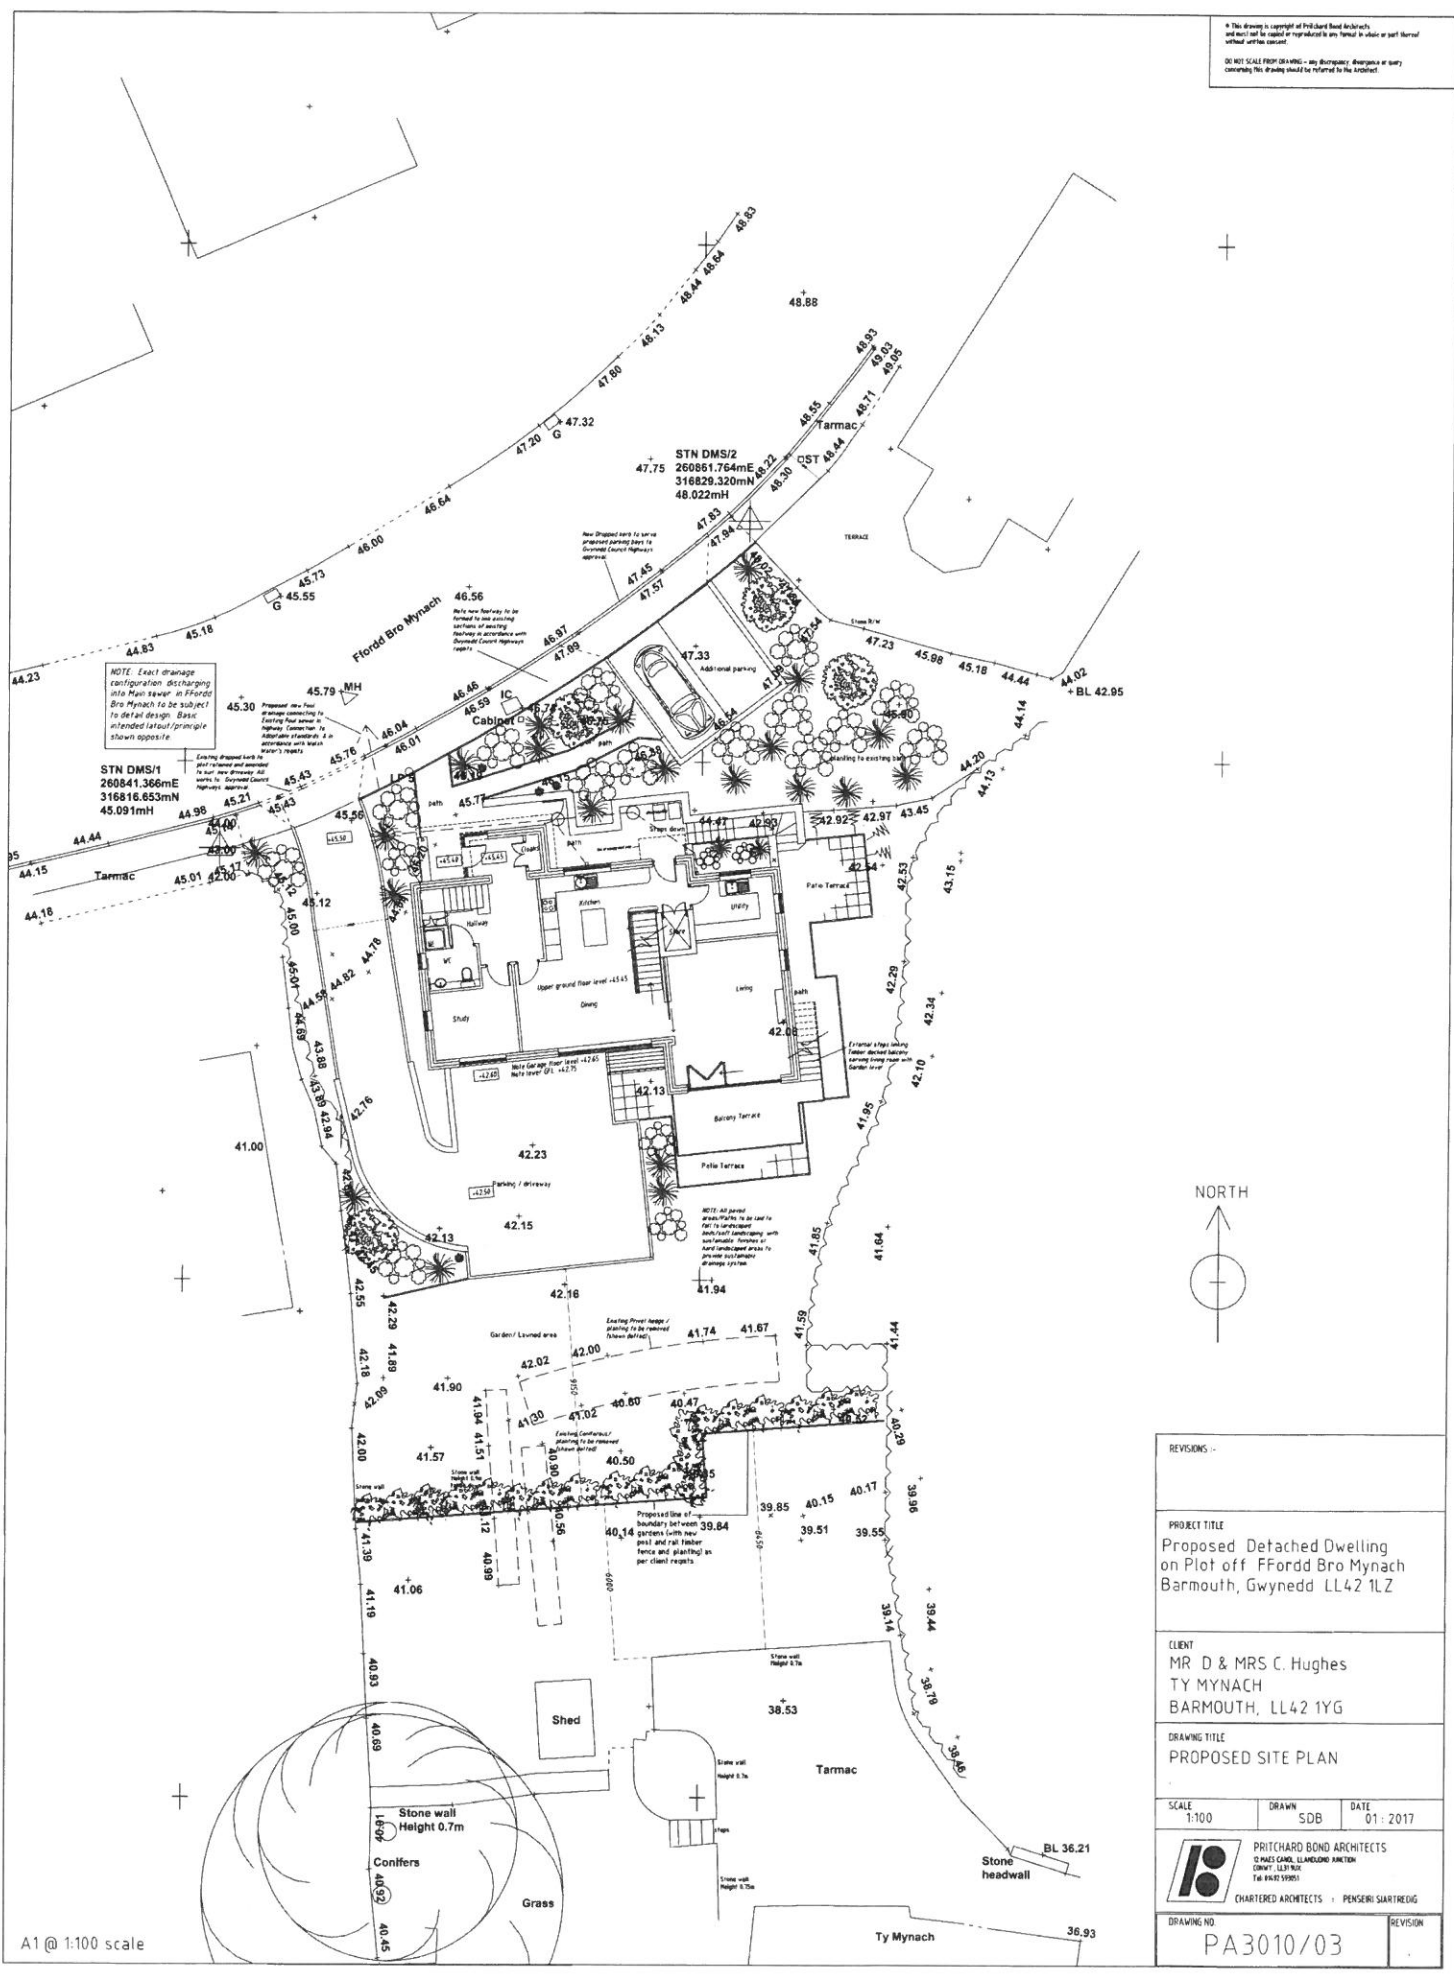


A1 @ 1:100 scale


REVISIONS :-		
PROJECT TITLE Proposed Detached Dwelling on Plot off Ffordd Bro Mynach Barmouth, Gwynedd LL42 1LZ		
CLIENT MR D & MRS C. Hughes TY MYNACH BARMOUTH, LL42 1YG		
DRAWING TITLE PROPOSED SITE PLAN		
SCALE 1:100	DRAWN SDB	DATE 01.2017
 PRITCHARD BOND ARCHITECTS 5 PAUL CAROL LANE, BARMOUTH GWYNEDD, LL42 1YD TEL: 01492 595101		
DRAWING NO PA3010/03	REVISION	

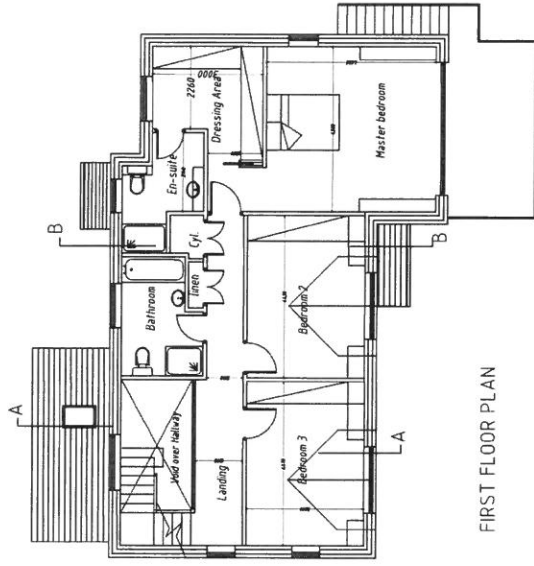


FIRST FLOOR PLAN

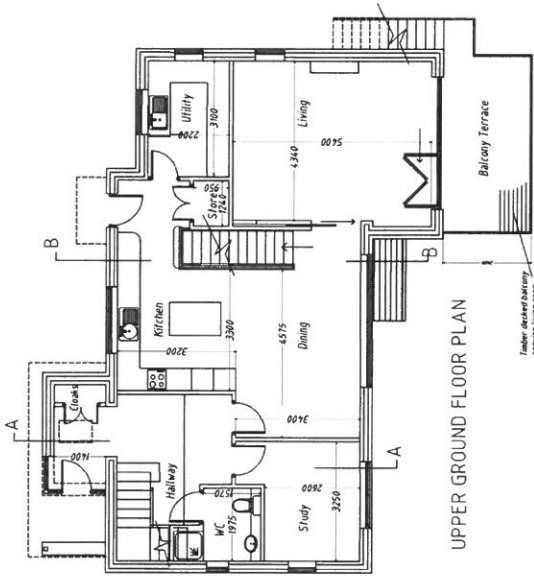


UPPER GROUND FLOOR PLAN

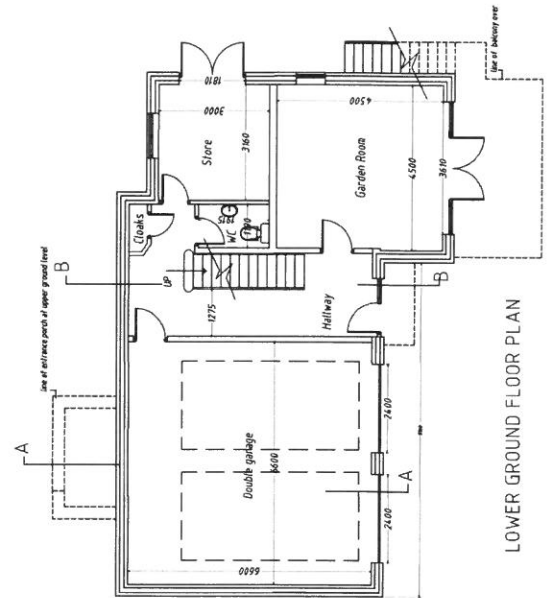


LOWER GROUND FLOOR PLAN

REVISIONS :-	PROJECT TITLE Proposed Detached Dwelling on plot off Ffordd Bro Mynach Barmouth, Gwynedd LL42 1LZ	CLIENT MR D & MRS C. Hughes TY MYNACH BARMOUTH, LL42 1YG	DRAWING TITLE PROPOSED FLOOR PLANS	SCALE 1:100	DRAWN SDB	DATE 01. 2017
 PRITCHARD BOND ARCHITECTS 105, THE PARADE, BARMOUTH, GYWNEDD, LL42 1YD TEL 01492 519061			CHARTERED ARCHITECTS - PRICKERS SHARTEING		DRAWING NO. PA 3010/04	REVISION

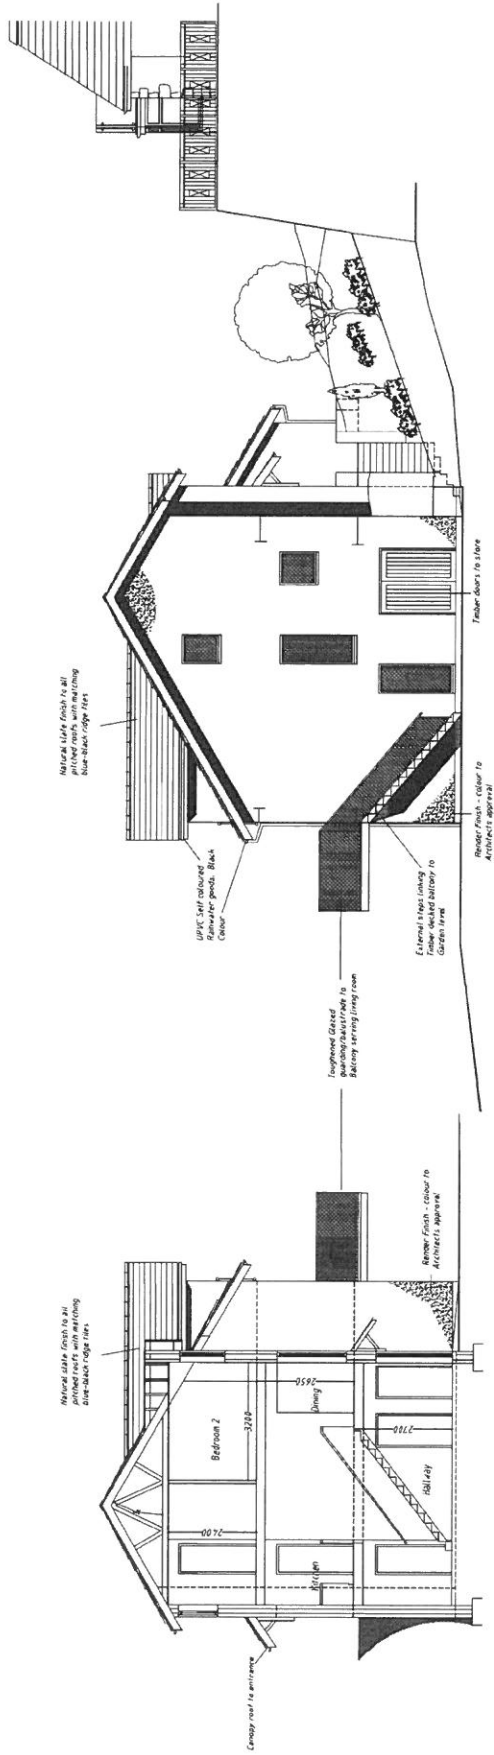


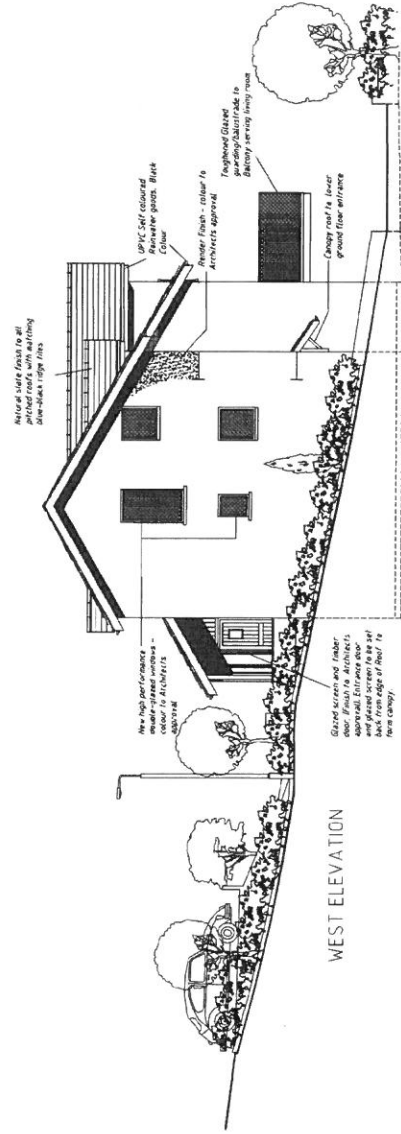
SECTION B-B

EAST ELEVATION

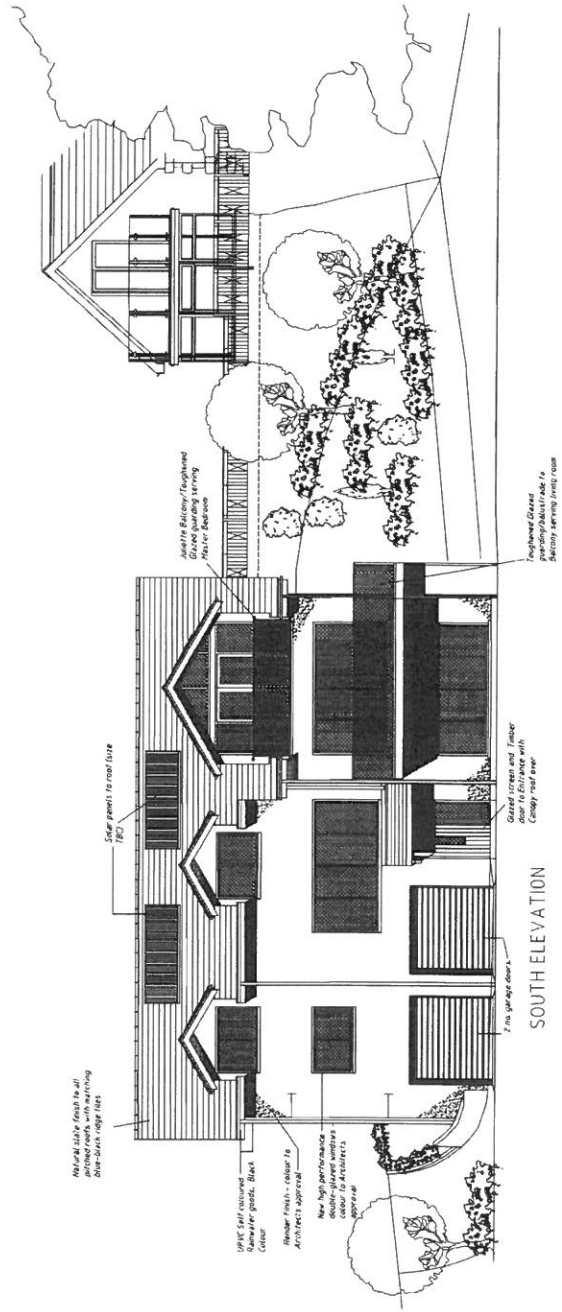


SOUTH ELEVATION

REVISIONS	PROJECT TITLE Proposed Detached Dwelling on Plot off Ffordd Bro Mynach Barmouth, Gwynedd LL42 1LZ		
CLIENT MR D & MRS C. Hughes TY MYNACH BARMOUTH, LL42 1YG	DRAWING TITLE PROPOSED ELEVATIONS & SECTION SHEET 1 of 2	SCALE 1:100	DATE 01.10.2017
 FRITCHARD BOND ARCHITECTS CONSULTING ARCHITECTS 100, LUTON ROAD, LUTON, LU1 3BH CHARTERED ARCHITECTS - FINGERPRINT REGISTERED		DRAWN SOB	REVISION
DRAWING NO. PA 3010/05			




WEST ELEVATION

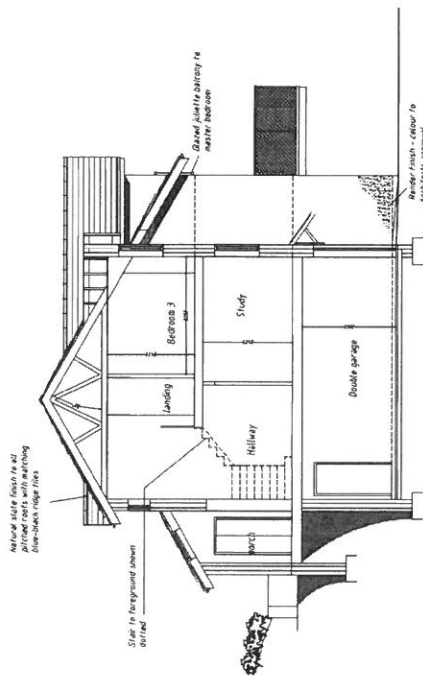

SECTION A-A

Natural larch finish to all pitched roofs, with matching stone-bark ridge tiles

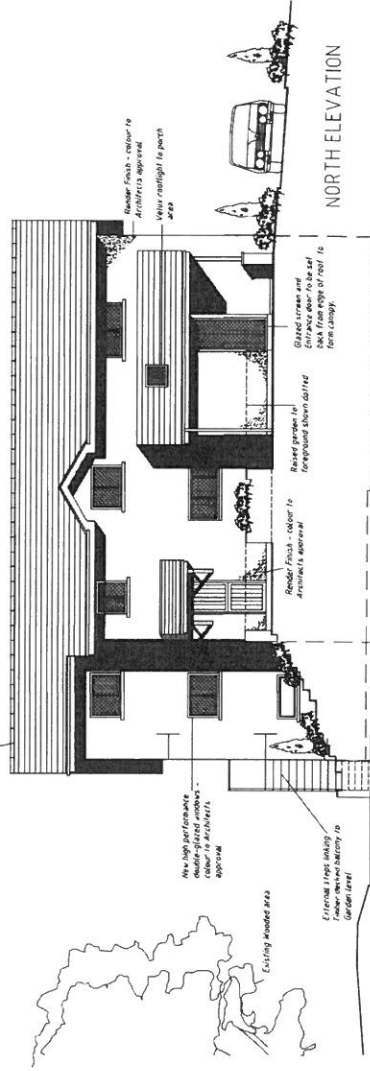

NORTH ELEVATION

REVISIONS -

PROJECT TITLE

Proposed Detached Dwelling
on plot off Ffordd Bro Mynach
Barmouth, Gwynedd LL42 1LZ

CLIENT

MR D & MRS C. Hughes
TY MYNACH
BARMOUTH, LL42 1YG

DRAWING TITLE

PROPOSED ELEVATIONS
& SECTION SHEET 2 of 2

SCALE

1:100

DATE

01/2017

DRAWN

SDB

DATE

01/2017

PROJECT ARCHITECTS

PRITCHARD BOND ARCHITECTS
61 WEST CARL LINDSAY JUNCTION
DUMFRIES, DUMFRIES
TD11 1JH


PROJECT ARCHITECTS


FENKERS SHIRTBORE


DRAWING NO.

PA 3010/06

REVISION

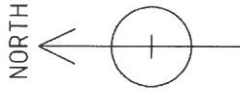

REVISIONS :-	
PROJECT TITLE	Proposed Detached Dwelling on plot off Ffordd Bro Mynach Barmouth, Gwynedd LL42 1LZ
CLIENT	MR D & MRS C. Hughes TY MYNACH BARMOUTH, LL42 1YG
DRAWING TITLE	DESIGN ANALYSIS DRAWING
SCALE	NTS
DRAWN	SDB
DATE	01 2017
 PRITCHARD BOND ARCHITECTS <small>PRINCIPALS: IAN PRITCHARD, IAN BOND 14A HINDS LANE BARMOUTH, GYWNEDD LL42 1YD</small>	
<small>REGISTERED ARCHITECTS : PFKSFR/SMT/REZ/ING</small>	
DRAWING NO.	PA3010/DA
REVISION	

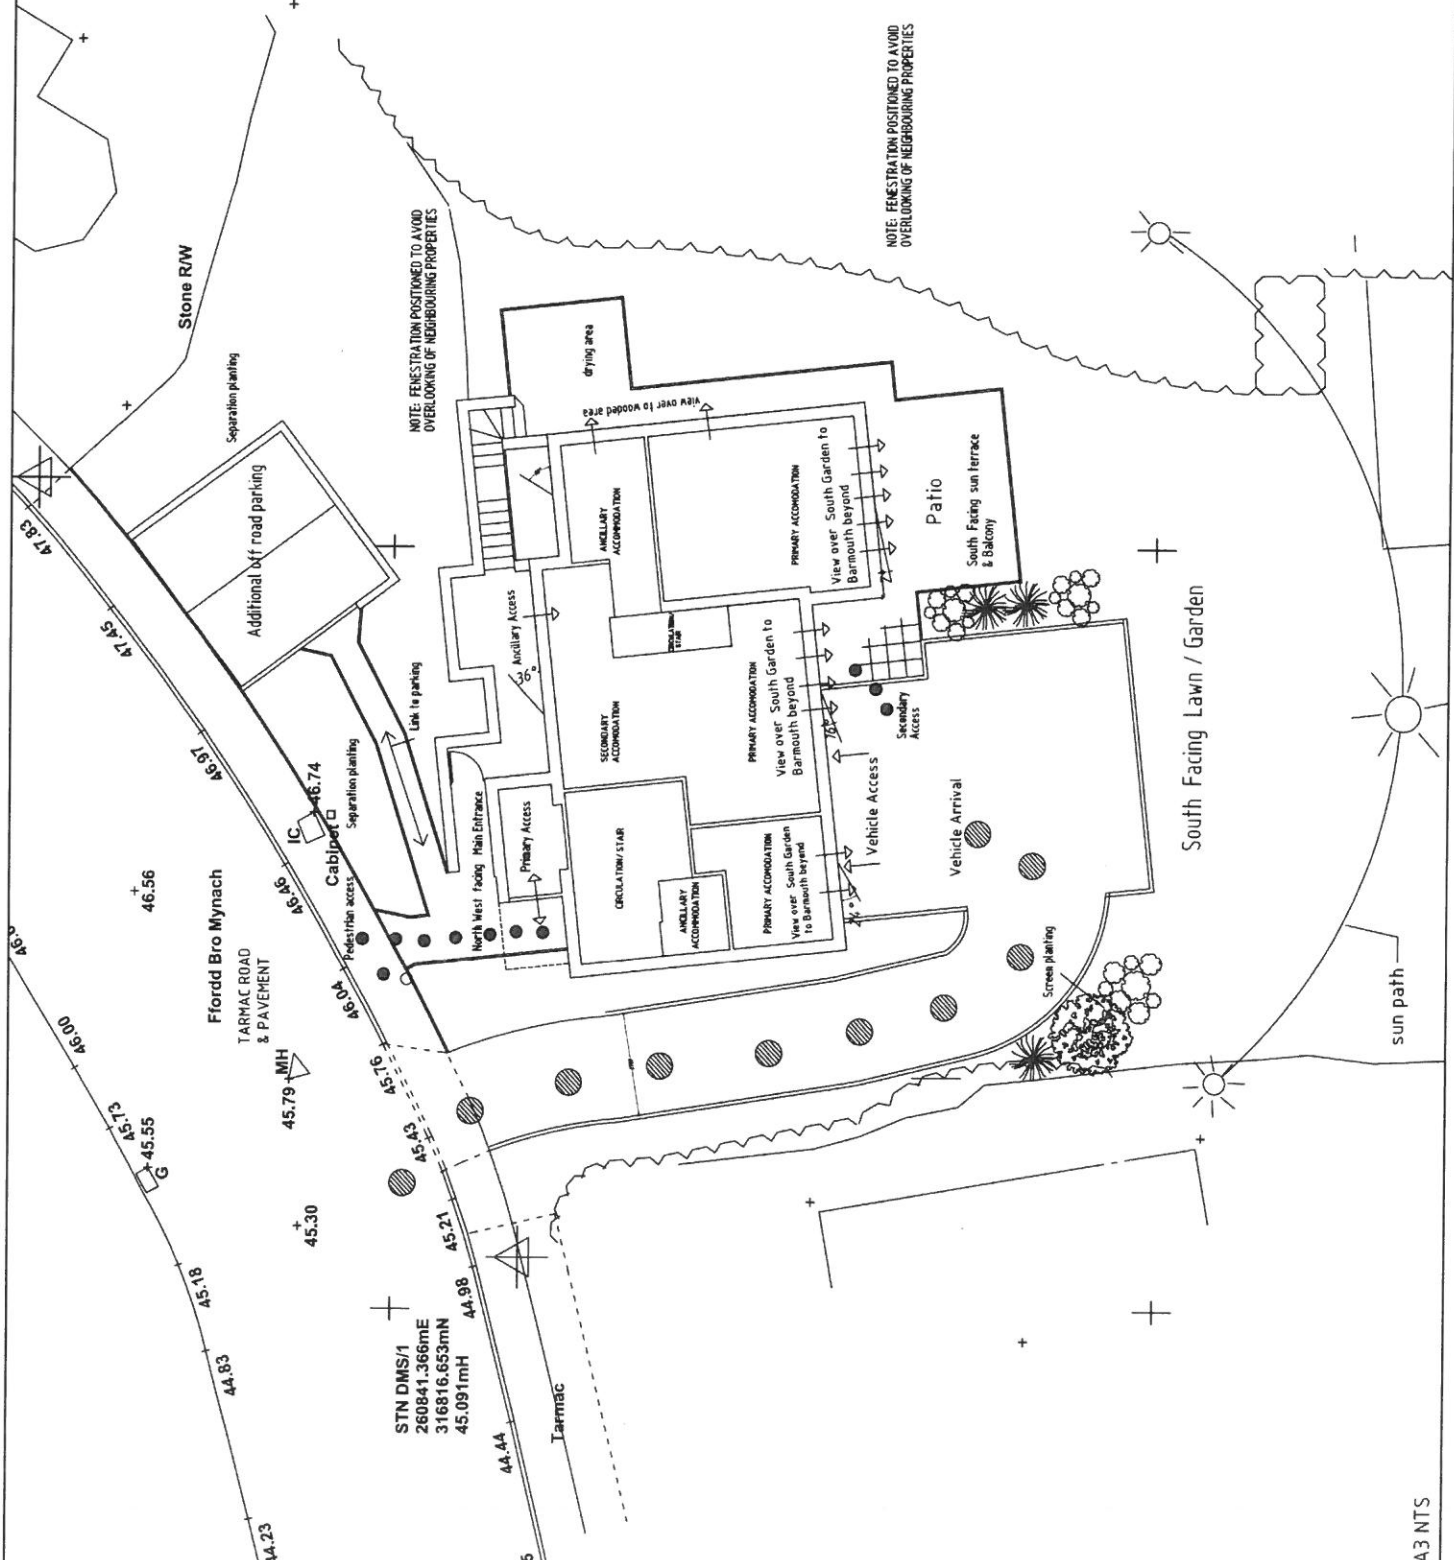

NOTE: FENESTRATION POSITIONED TO AVOID
OVERLOOKING OF NEIGHBOURING PROPERTIES

NOTE: FENESTRATION POSITIONED TO AVOID
OVERLOOKING OF NEIGHBOURING PROPERTIES

STN DNS/1
260841.366mE
316816.653mN
45.091mH