




Rhif y Cais / Application Number : C17/0330/14/LL

Cynllun lleoliad ar gyfer adnabod y safle yn unig. Dim i raddfa.  
Location Plan for identification purposes only. Not to scale.


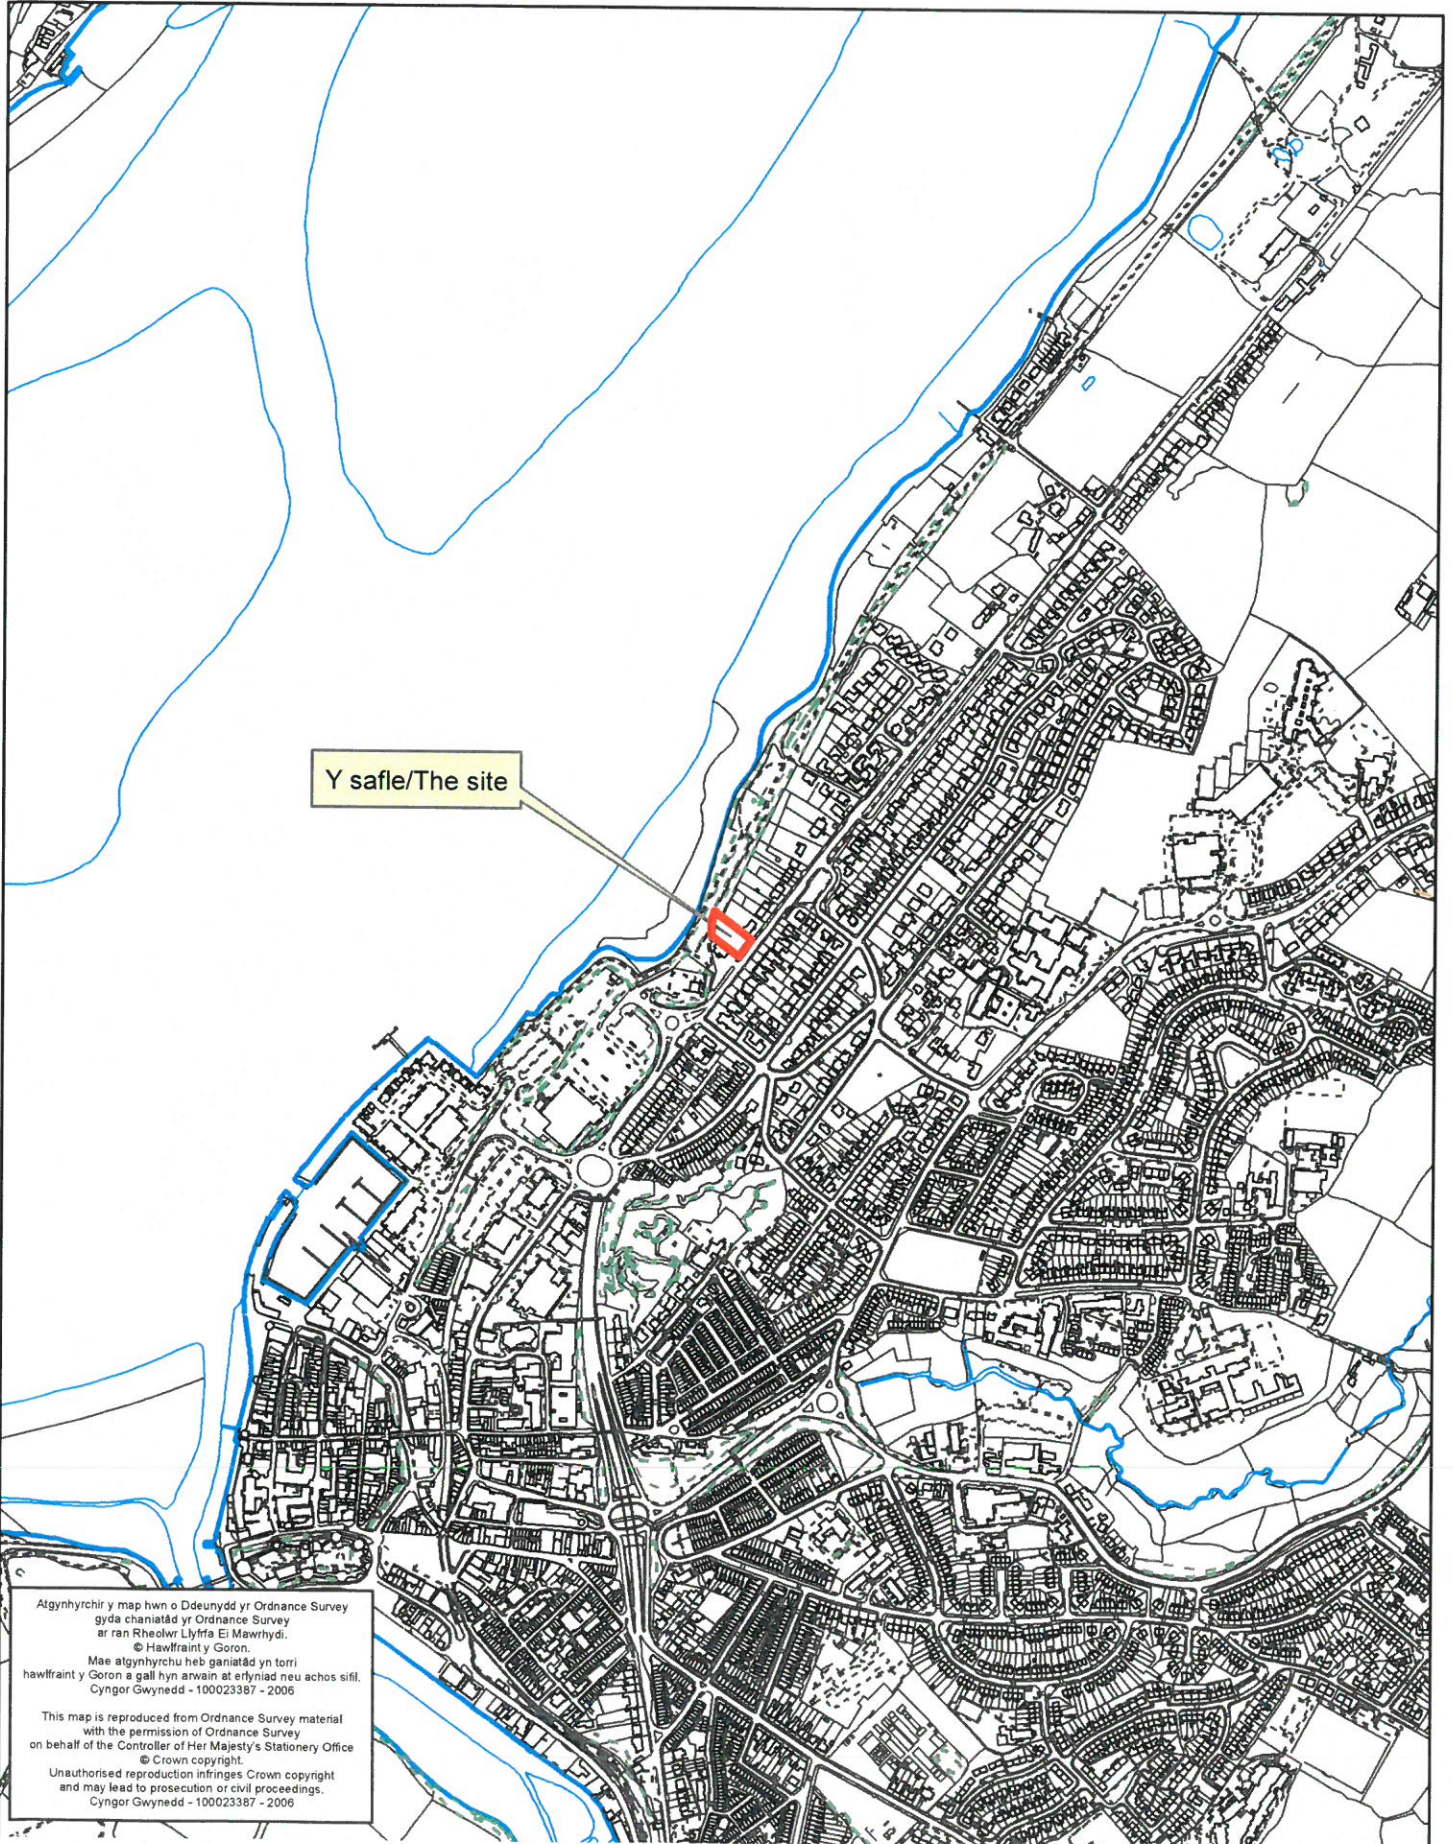


Atgynhychir y map hwn o Ddeunydd yr Ordnance Survey gyda chaniatâd yr Ordnance Survey ar ran Rheolwr Llyfrau Ei Mawrhydi.  
© Hawffraint y Goron.  
Mae atgynhychu heb ganiatâd yn torri hawffraint y Goron a gall hyn arwain at erlyniad neu achos sifil.  
Cyngor Gwynedd - 100023367 - 2006

This map is reproduced from Ordnance Survey material with the permission of Ordnance Survey on behalf of the Controller of Her Majesty's Stationery Office  
© Crown copyright.

Unauthorised reproduction infringes Crown copyright and may lead to prosecution or civil proceedings.  
Cyngor Gwynedd - 100023367 - 2006



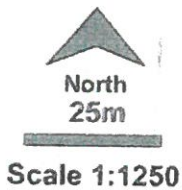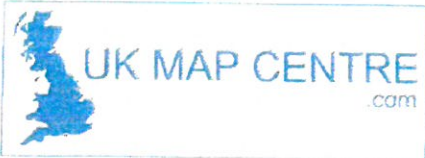

© Crown copyright and database rights 2017 Ordnance Survey 100048857. The representation of road, track or path is no evidence of a boundary or right of way. The representation of features as lines is no evidence of a property boundary.

Supplied by: [www.ukmapcentre.com](http://www.ukmapcentre.com)  
 Serial No: 120338  
 Centre Coordinates: 248308,363435  
 Production Date: 21/07/2017 10:34:10

# AREA OF VISIBILITY SPLAY

North Road

**CYNLIUN DIWYGIEDIG**  
REVISED PLAN

Derbynwyd/Received 05.09.17

Llofnod/signature JW



LOCATION PLAN SCALE 1:500



NOTES

CYNLLUN DIWYGIEDIG  
REVISED PLAN


Derbywydd/Received *N.02.18*

Llofnod/signature *[Signature]*


CYANGOR GWYBODAETH  
ADRIAN JAMES & COLLEEN

14 FEB 2018



GWASANAETH CYRILLUNIO  
AC AMGYLCHEDD

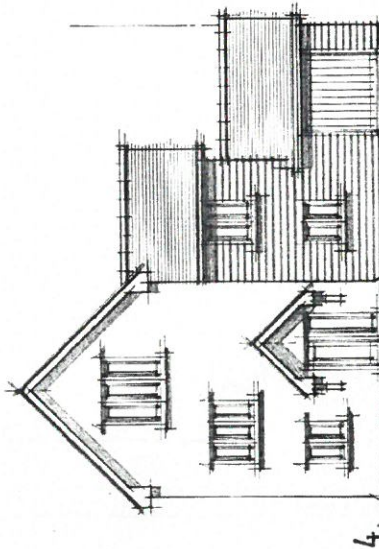


SOUTH EAST

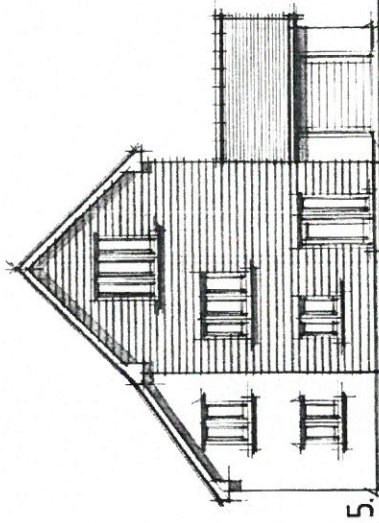


SOUTH WEST

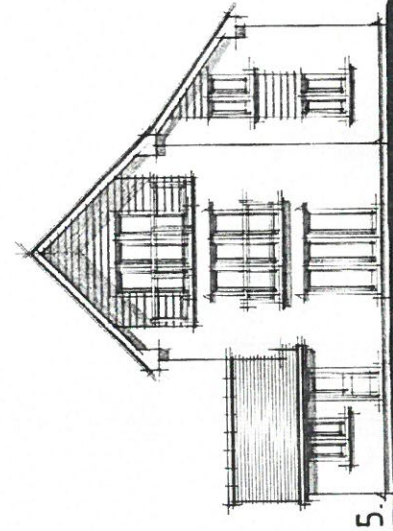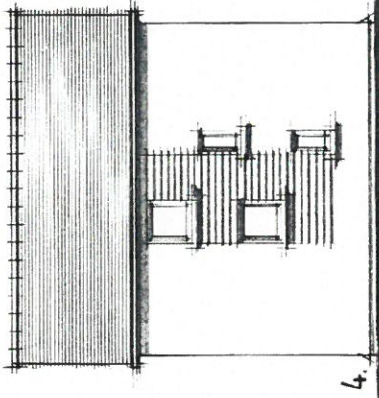

NORTH WEST

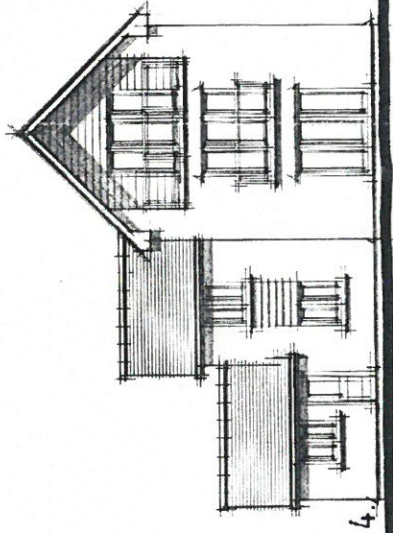

SOUTH WEST

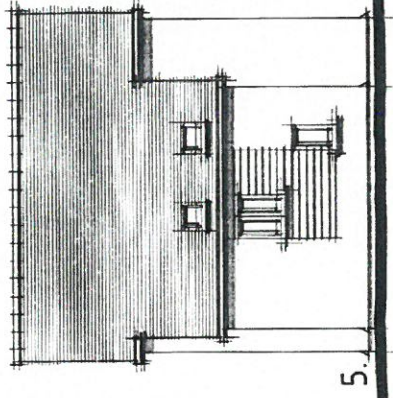

Don Westley  
Architectural Services  
Gwasanaethau Pen-seimol

Tel: 01753 850 087  
Mob: 07570 366 237  
don.westley@naho.co.uk

CLIENT  
SPEAKON, UNIT 8,  
THE CLOCK TOWER,  
FIREK ROAD,  
BEEBWOOD VILLAGE,  
NOTTINGHAM.

JOB  
RESIDENTIAL DEV. OFF  
NORTH ROAD,  
CAERNARFON,  
GWYNEDD.

SCALE 1:100


DATE

DRWG NO.

NOTES


CYMRGOR GWYNFIEDD  
ADWYLLIUNIO  
14 FEB 2018  
GWYBODAETHYR GWYNLUNIO  
AC ADWYLLIUNIO

CYNLLUN DIWYGIEDIG  
REVISED PLAN  
Derbyniwyd/Received 14.02.18  
Llofnod/signature *JW*

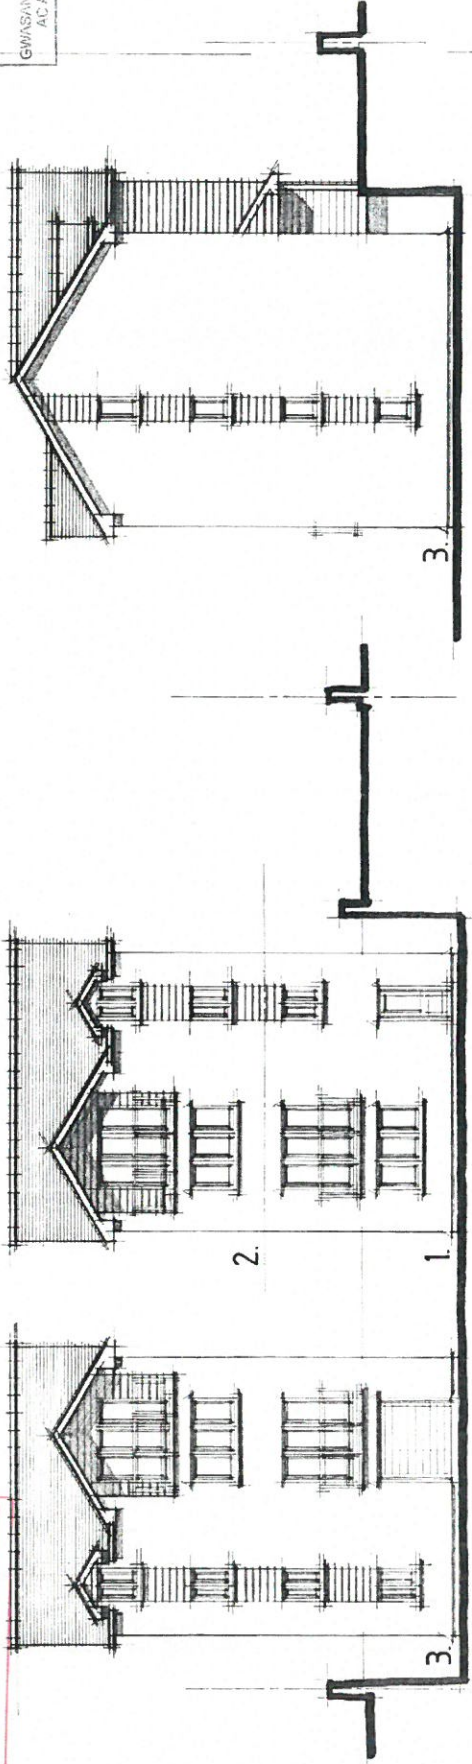

SOUTH WEST

NORTH WEST

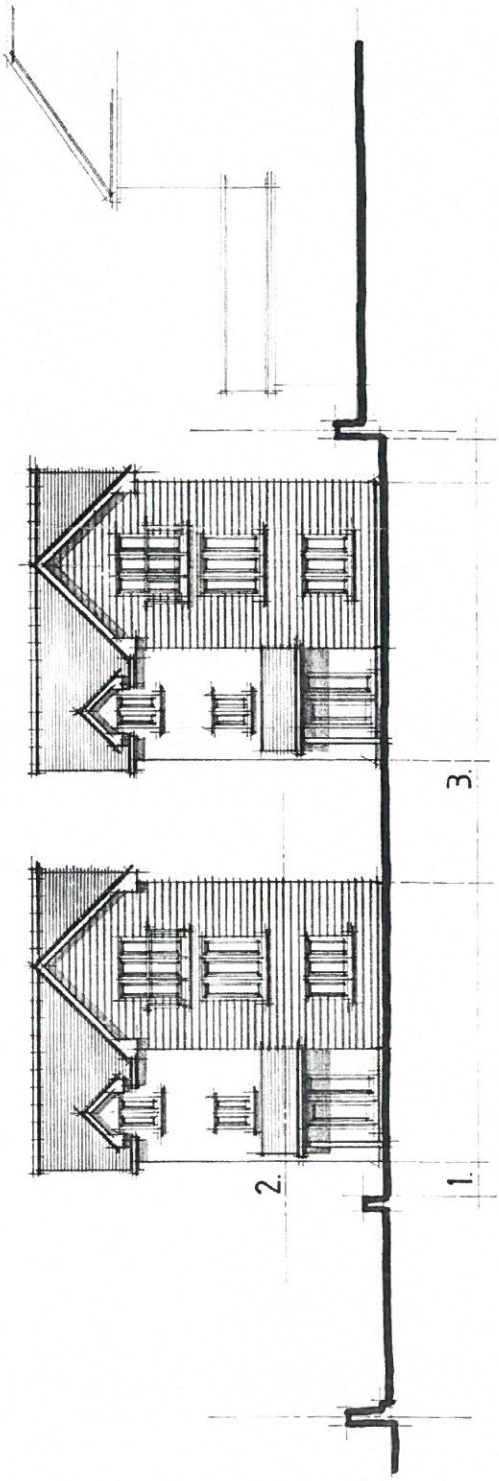

SOUTH EAST

Don Westley  
Architectural Services  
Gwasanaethau Penasaerïol  
Tel: 01766 830 887  
01766 830 888  
don.westley@btopenworld.co.uk

CLIENT  
SPEAKON, UNIT 8,  
THE CLOCK TOWER,  
TARK ROAD,  
BESWOOD VILLAGE,  
NOTTINGHAM.

JOB  
RESIDENTIAL DEV OFF  
NORTH ROAD,  
CAERNARFON,  
GWYNFIEDD.

SCALE 1:100  
DATE  
DRWG NO.



**CYNLLUN DIWYGIEDIG**  
REVISED PLAN

Del/dymwyd/Received 14 02 18  
Llofnod/signature

CYNGOR BRYNEDD  
ADRIAN IAN CYLCHIEDD  
14 FEB 2018  
GWASANAETH CYLLUNIO  
AC AMGYLCHIEDD


NOTES

**Don Westley**  
Architectural Services  
Gwasanaethau Penasaerïol  
Tel: 01708 830 267  
Mob: 07870 306 237  
don.westley@pshoo.co.uk


CLIENT  
SPRACKON, UNIT 8,  
THE CLOCK TOWER,  
PARK ROAD,  
BUSHWOOD VILLAGE,  
NOTTINGHAM.

JOB  
RESIDENTIAL DEV. OFF  
NORTH ROAD  
CAENNAFTON,  
GWYNEDD.

SCALE 1:200  
DATE  
DRWG NO

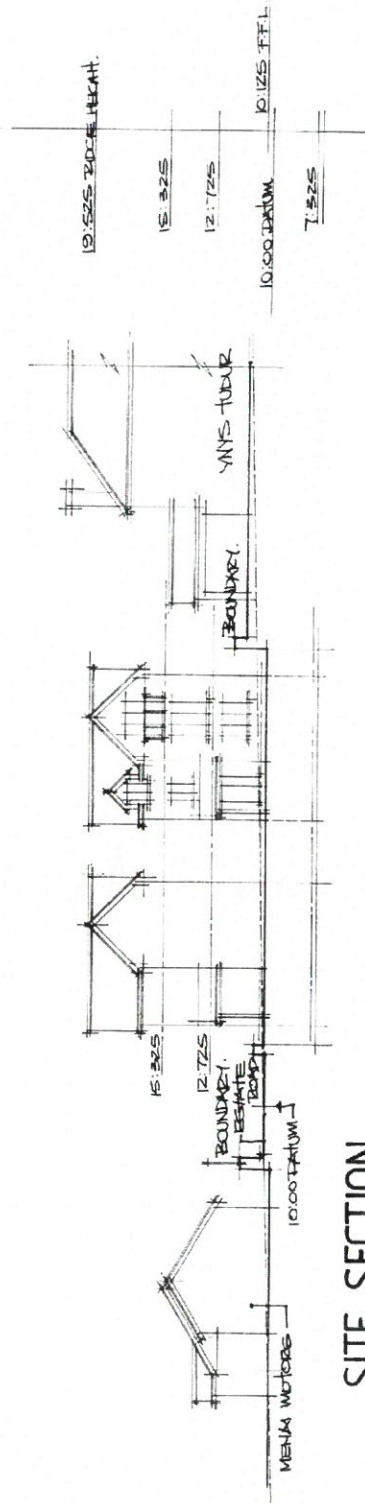


SITE SECTION

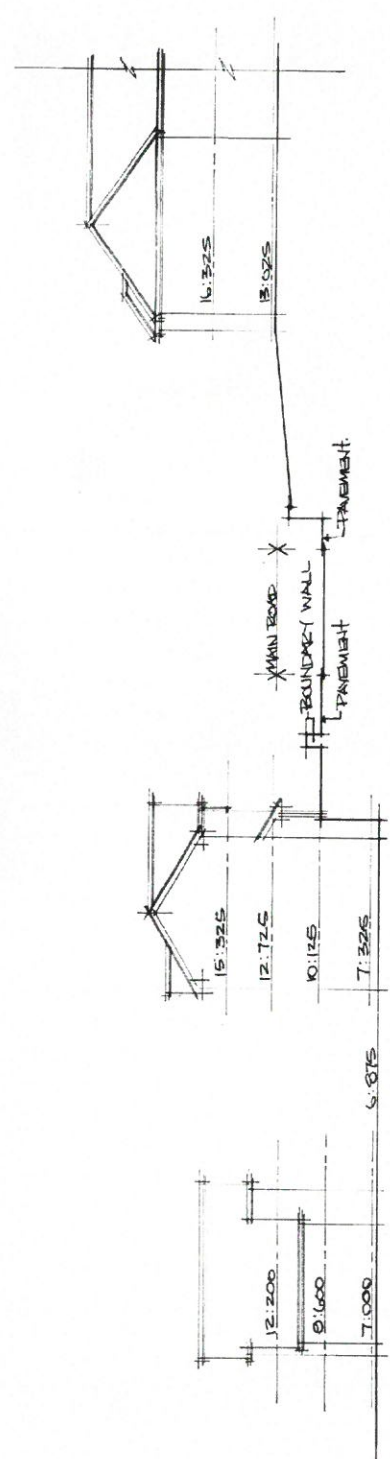


SITE SECTION


NOTES

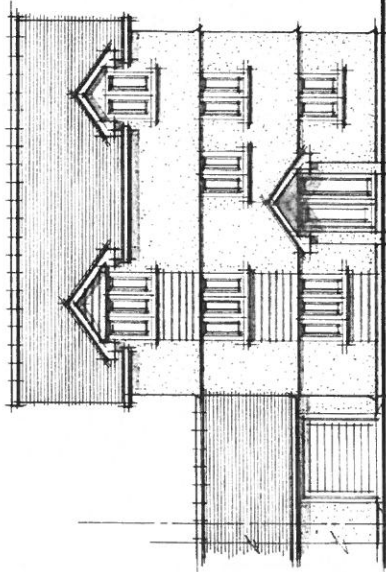


SOUTH EAST

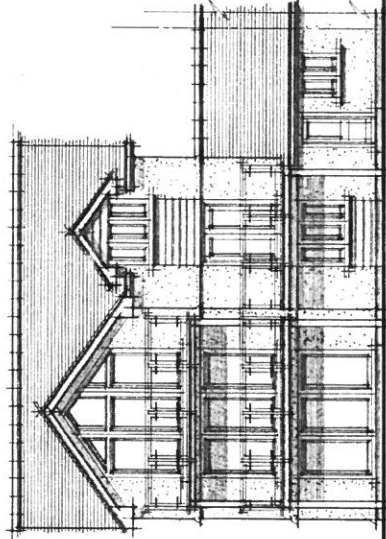


NORTH WEST

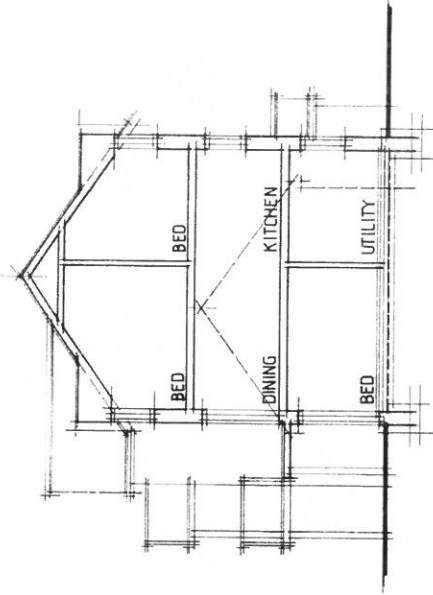


SECTION

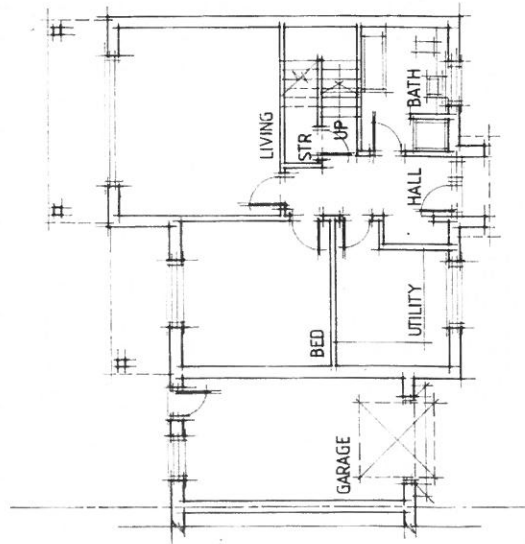

GROUND FLOOR

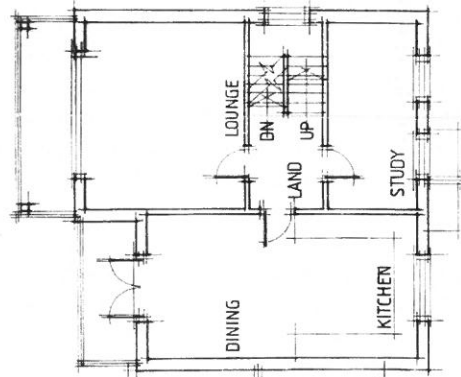

FIRST FLOOR

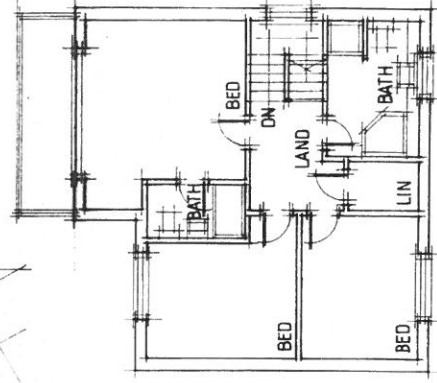

SECOND FLOOR



0 5 BED 27

**Don Westley**  
Architectural Services  
Gwasir, Gwynedd, Gwynedd

Tel: 01766 830 817  
Mob: 07710 368 237  
don.westley@btinternet.com

CLIENT  
SPEAKON, UNIT 8,  
THE CLOCK TOWER,  
FARLEY ROAD,  
BESWOOD VILLAGE,  
NOTTINGHAM.

JOB  
RESIDENTIAL DEV OFF  
NORTH ROAD  
GARNARON,  
GWYNEDD.

0.3 PROPOSED

SCALE 1:100

DATE MARCH 2017

DRWG NO. 03/CG 16


15/06/17

15.06.17

JW

NOTES

\* ENTRANCE, ROAD DETAILS

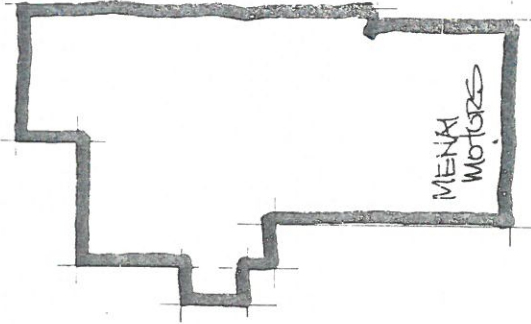

15 MEN

Don Westley

Architectural Services  
Gwasanaethau Pensaernïol



Tel: 01766 830 287  
Mob: 07970 366 237  
don.westley@yahoo.co.uk

CLIENT

SPRAYCON, UNIT 8,  
THE CLOCK TOWER,  
PARK ROAD,  
BESTWOOD VILLAGE,  
NOTTINGHAM.

JOB

RESIDENTIAL DEV. OFF  
NORTH ROAD,  
CAENBARFON,  
GWYNEDD

SCALE 1:200

DATE

JUNE 2017

0.6 PROPOSED

DRWG. NO.

06 / CG 16

# SITE PLAN

MIN TO METRE VISIBILITY SPLAY

MIN TO METRE VISIBILITY SPLAY

Δ 487



NOTES

05 JAN 2017  
 04/CG 16  
 1:100  
 04/CG 16

TYPE-A

**Don Westley**  
 Architects  
 Gwasir, Ystrad Fawr, Pensaerol

Tel: 01766 830 287  
 Mob: 07970 366 237  
 don.westley@yahoo.co.uk


CLIENT  
 SPRAYCON, UNIT 8  
 THE CLOCK TOWER,  
 PARK ROAD,  
 BESTWOOD VILLAGE,  
 NOTTINGHAM.

JOB  
 RESIDENTIAL DEV OFF  
 NORTH ROAD,  
 CAERNARFON,  
 Gwynedd.

0.4 PROPOSED

SCALE 1:100  
 DATE JAN 2017

DRWG. NO. 04/CG 16

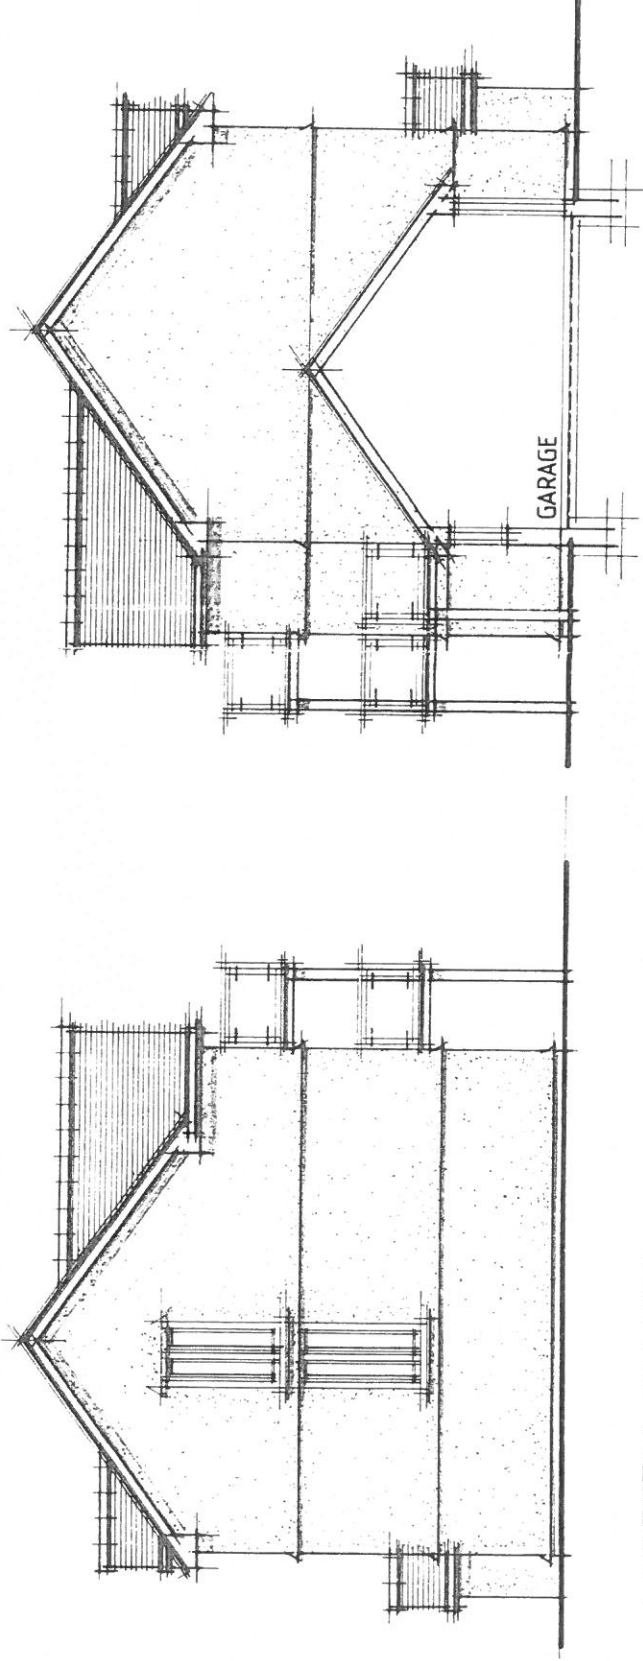

NORTH EAST

SOUTH WEST

NOTES

HARMAC AREAS  
(ESKATE BOARD  
PARKING AREAS)

**Don Westley**  
Architectural Services  
Gwasan Gŵyl Pensaerïol

Tel: 01766 830 287  
Mob: 07970 366 237  
don.westley@yahoo.co.uk

CLIENT

SPEAKON, UNIT 8,  
THE CLOCK TOWER,  
PARK ROAD,  
BESTWOOD VILLAGE,  
NOTTINGHAM.

JOB

RESIDENTIAL DEV OFF  
NORTH ROAD,  
CARNARFON,  
GAMMINEE.

0.5 PROPOSED


SCALE 1:200

DATE JAN. 2017

DRWG. NO.

05/CG 16

N

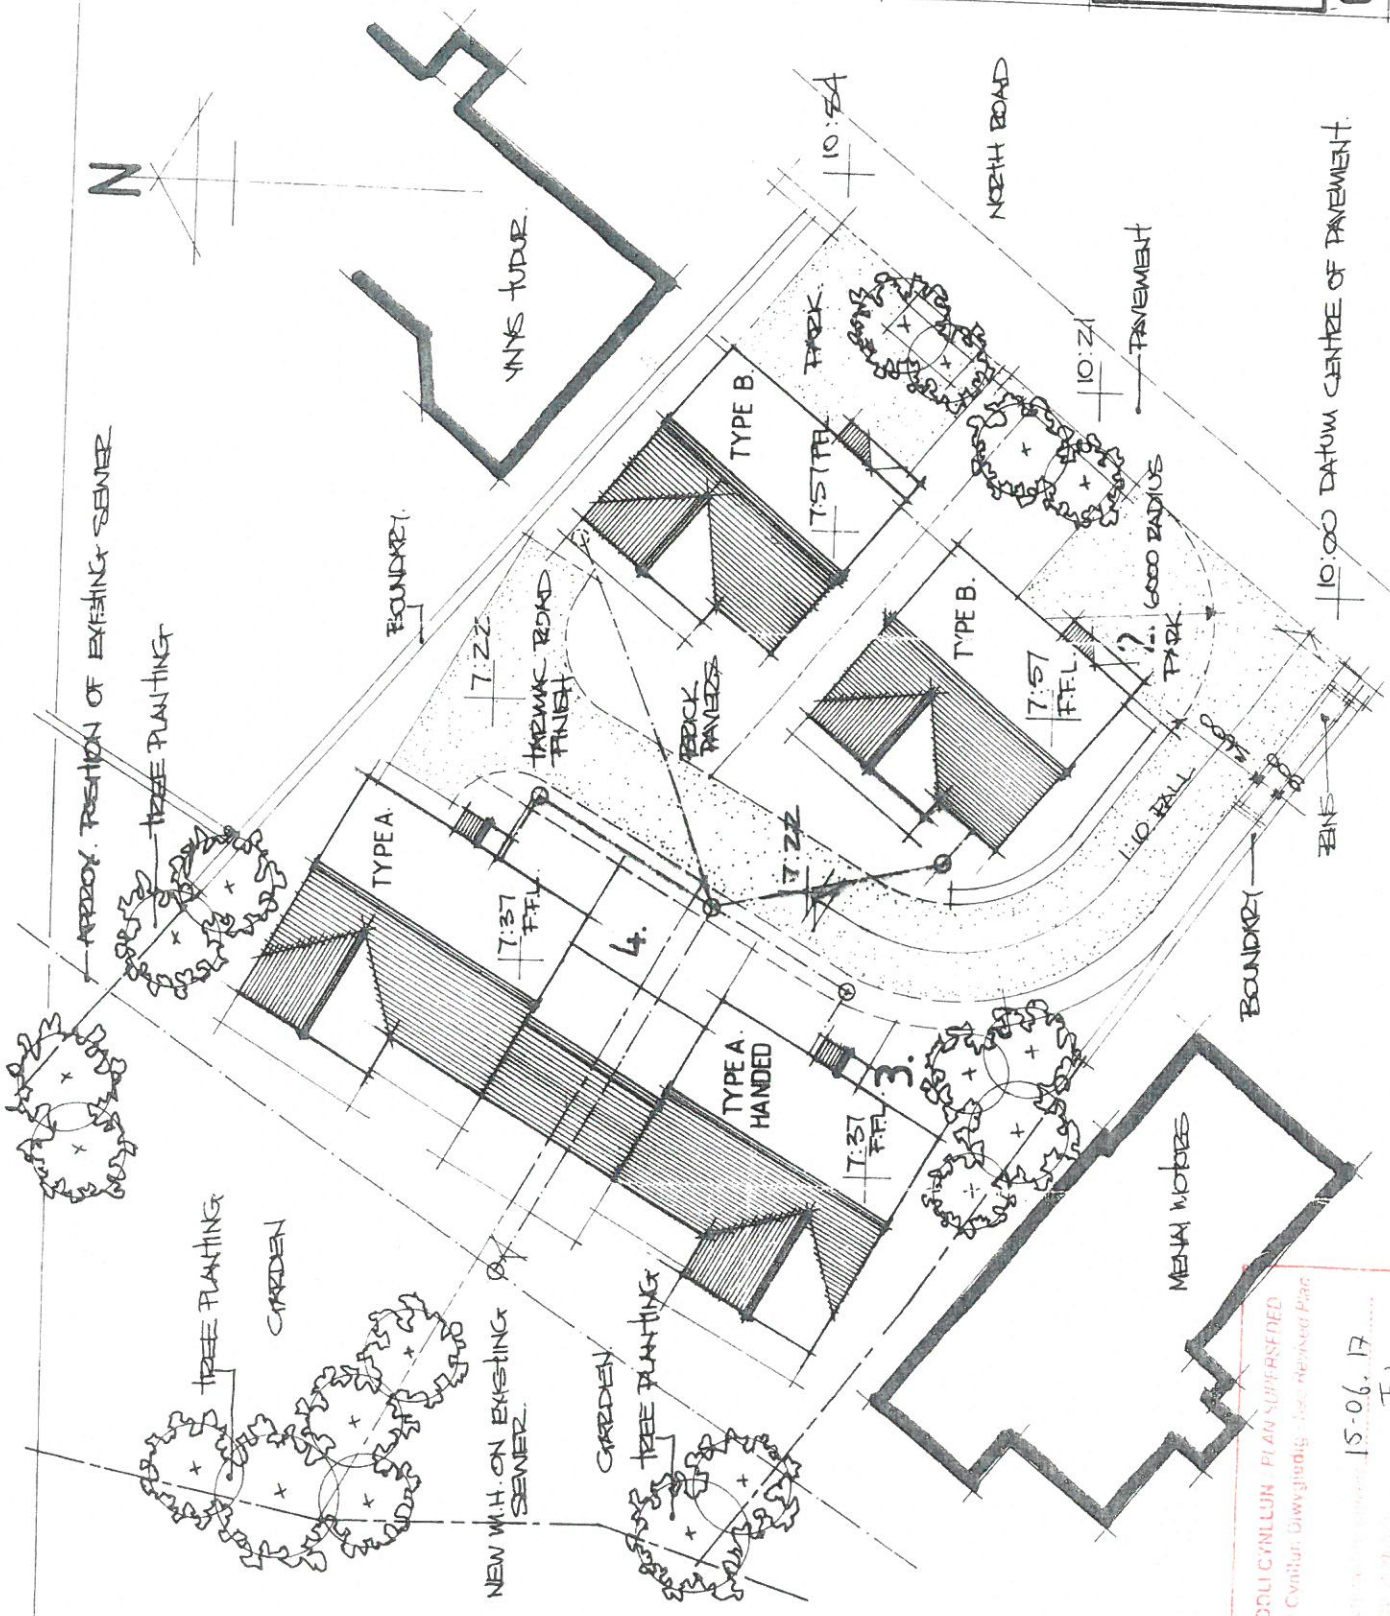

# SITE PLAN

DISODLI CYMLUN PLAN SUPERSEDED  
Gweir Cymhar Gwybysig - has bearing flag  
15-06-17  
JW