


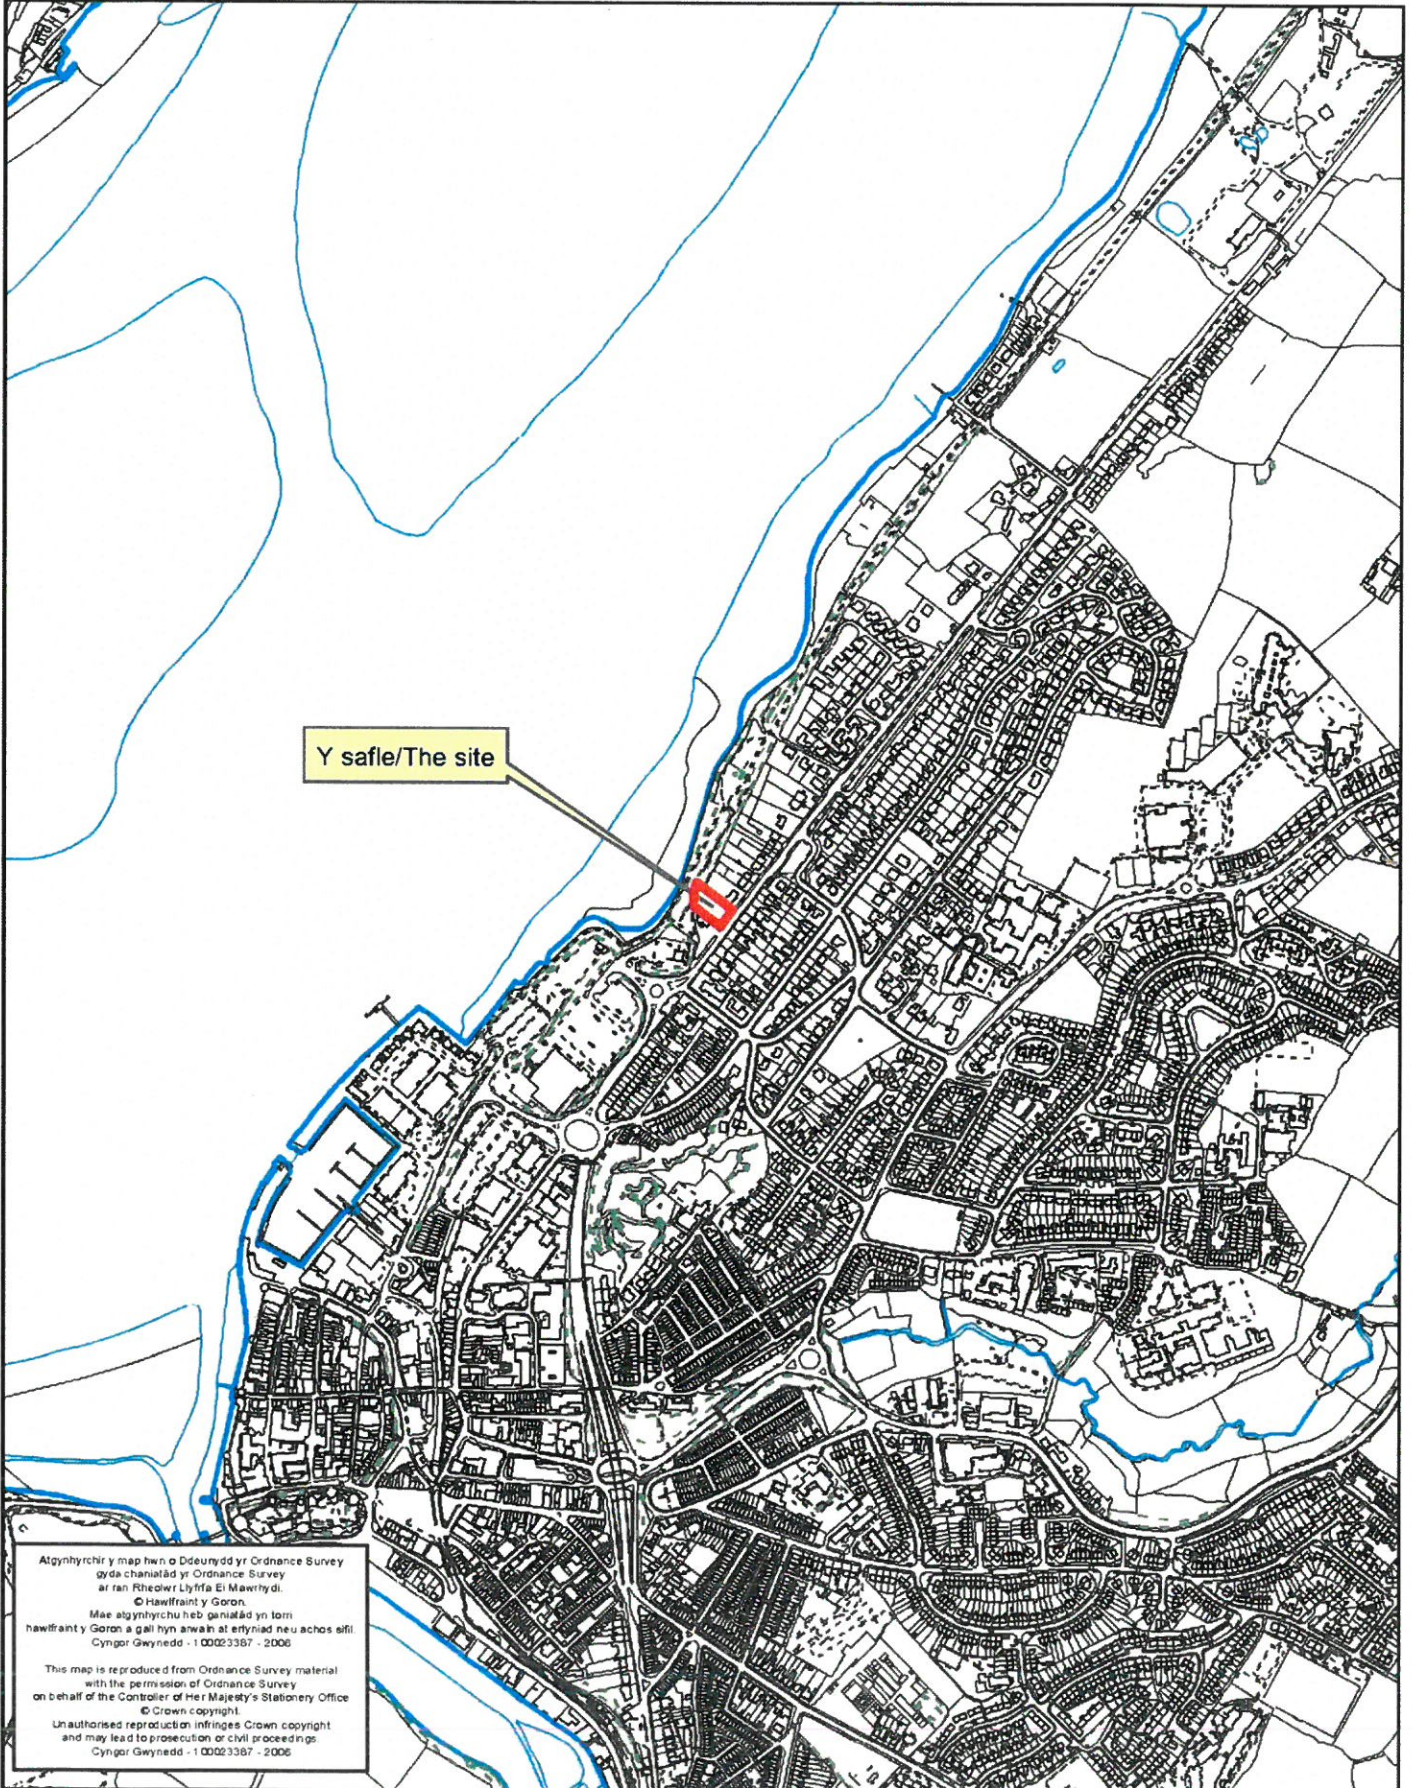

Rhif y Cais / Application Number : C17/0330/14/LL

Cynllun lleoliad ar gyfer adnabod y safle yn unig. Dim i raddfa.
Location Plan for identification purposes only. Not to scale.






LOCATION PLAN SCALE 1:500



NOTES

CYNGOR GWYBIEDD
ADRAN AMGŴYCHEDD
14 FEB 2018
GWASANAETH CYRILLUNIO
AC AMGŴYCHEDD


CYRILLUN DIWYGIEDIG
REVISED PLAN
Derbynwyd/Received 14.02.18
Llofnod/signature

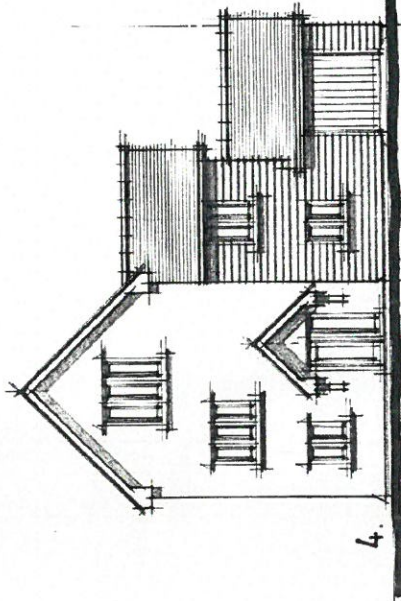



SOUTH EAST

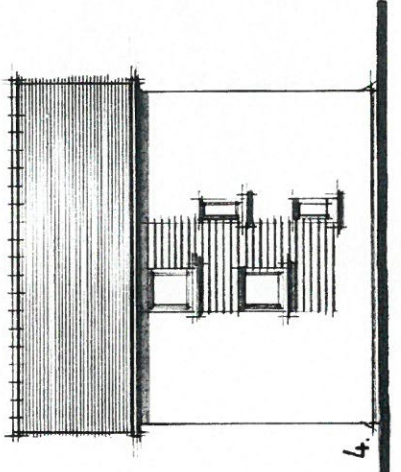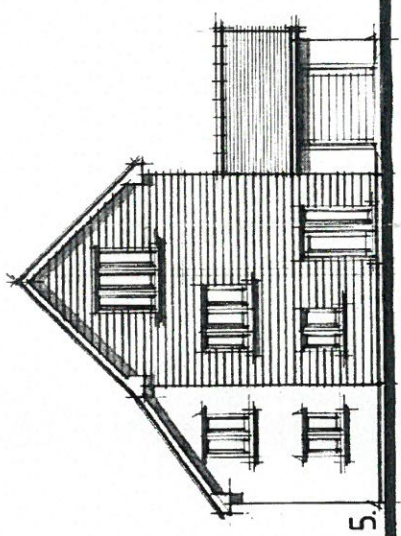

SOUTH WEST

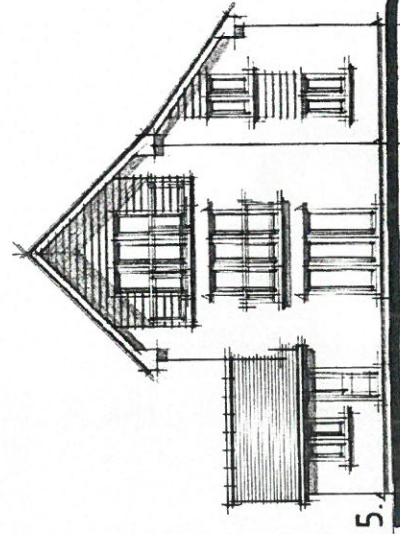

NORTH WEST

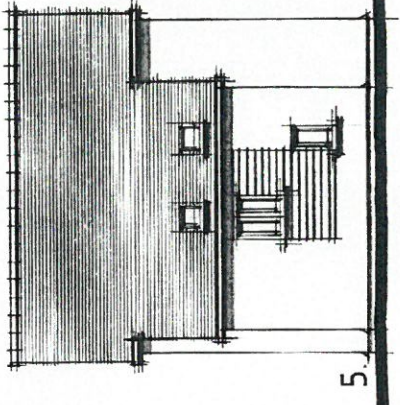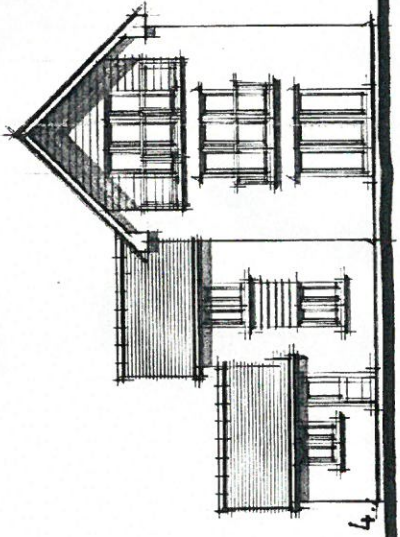

SOUTH WEST

Don Westley
Architectural Services
Gwasanaethau Penrhodri
Tel: 01799 539 287
Mob: 07770 399 237
don.westley@yahoo.co.uk


CLIENT
SPRYNCON, UNIT 8,
THE CLOCK TOWER,
PARK ROAD,
RESWOODS VILLAGE,
NOTTINGHAM.

JOB
RESIDENTIAL DEV. OFF
NORTH ROAD,
CAERNARFON,
GWYNEDD.

SCALE 1:100
DATE
DRWG. NO.


NOTES

CYNGOR GWYBIEDD
AID: 487/PH/03/1/01/01/01/01
14 FEB 2018
GWASGARETH CYRILLUNIO
AC AMGYLCHEDD

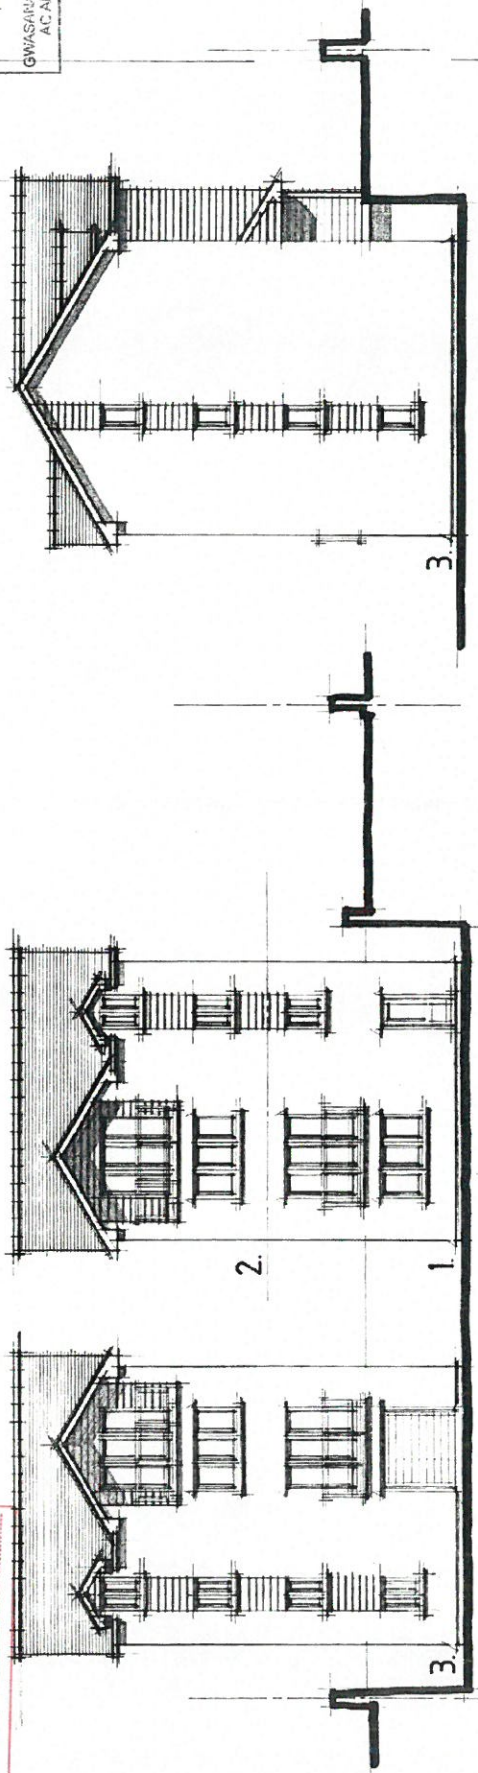

NORTH WEST

SOUTH WEST

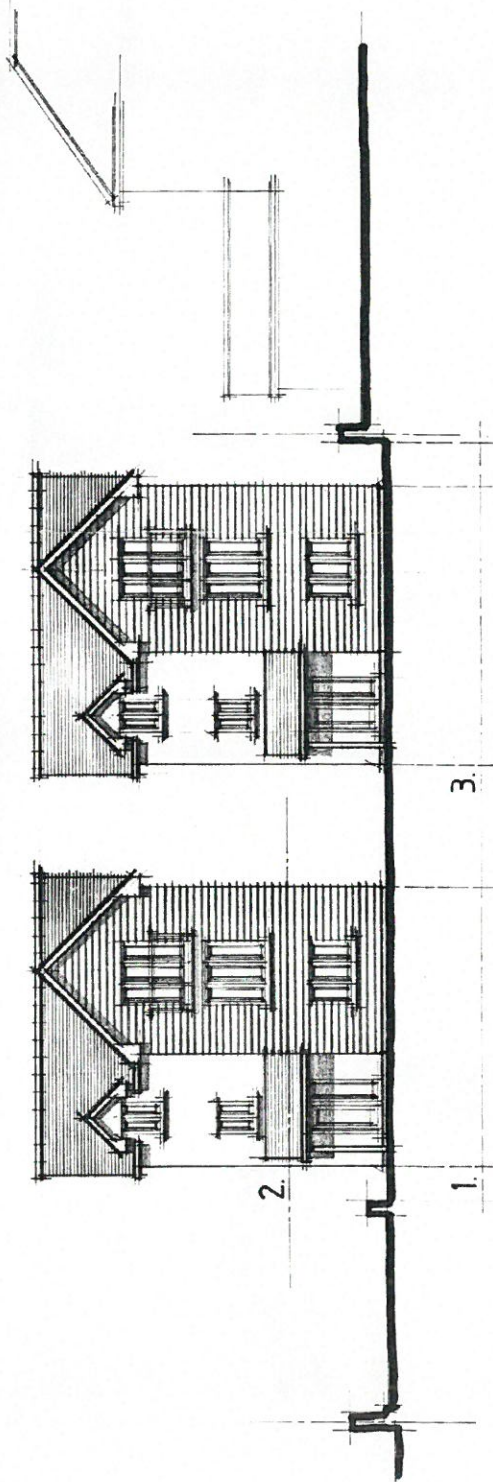

NORTH EAST

SOUTH EAST

Don Westley
Architectural Services
Gwasanaethau Penasaerol
Tel: 01768 800317
www.donwestley.co.uk

CLIENT
SPEAKON, UNIT 8,
THE CLOCK TOWER,
TARK ROAD,
BEEBWOOD VILLAGE,
NOTTINGHAM.

JOB
RESIDENTIAL DEV OFF
NORTH ROAD,
CAERNARFON,
GWYNEDD.

SCALE 1:100
DATE
DRWG. NO.

CYNLLUN DIWYGIEDIG
REVISED PLAN
Derbynwyrt/Received 14.02.18
Llofnod/Signature *[Signature]*

NOTES


CYNGOR BIRYNEDD
ADRANHANGYLCHEDD
14 FEB 2018
GWASANAETH CYNLLUNIO
AC AMGYLCHEDD

Don Westley
Architectural Services
Gwasanaethau Penfaernol
Tel: 01768 832 287
Mobile: 07792 22222
don.westley@pfn.co.uk


CLIENT
SPRAYKON, UNIT 8,
THE CLOCK TOWER,
PARK ROAD,
BEEHWOOD VILLAGE,
NOTTINGHAM.

JOB
RESIDENTIAL DEY OFF
NORTH ROAD
CAERNARFON,
GWYNEDD

SCALE 1:200
DATE
DRWG. NO.

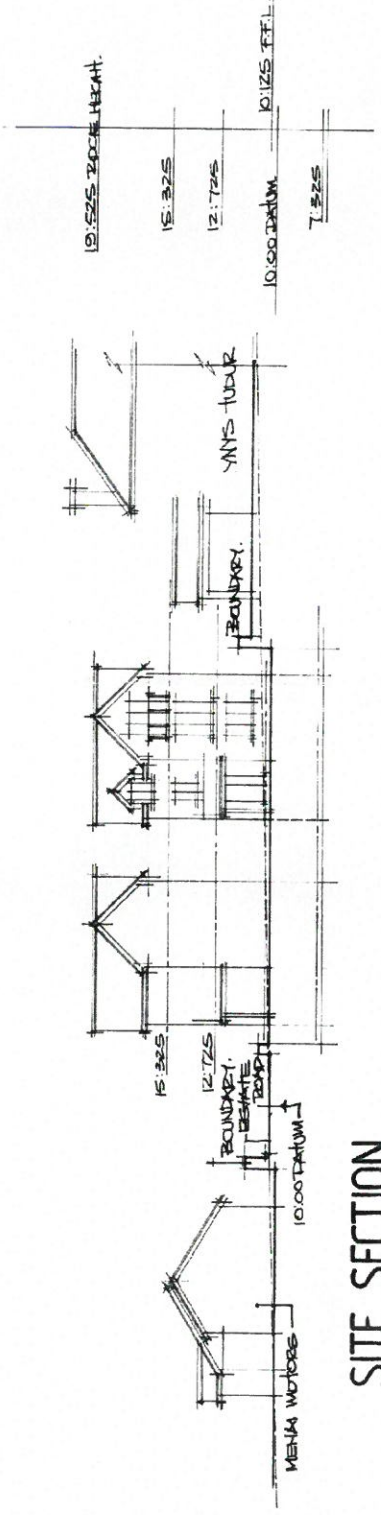

SITE SECTION

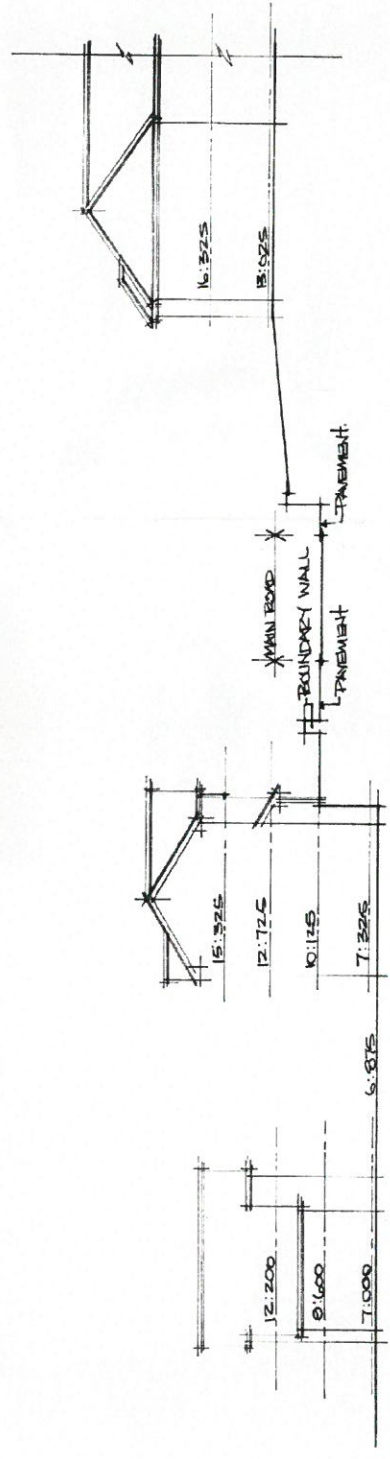


SITE SECTION

CYNLLUN DIWYGIEDIG
REVISED PLAN
Derbynwyd/Received 14.02.18
Llofnod/signature


NOTES

14 MAR 2018




CYNLLUN DIWYGIEDIG
REVISED PLAN
 Derbynnywys/Received, yr. 03.17
 Llofnod/signature

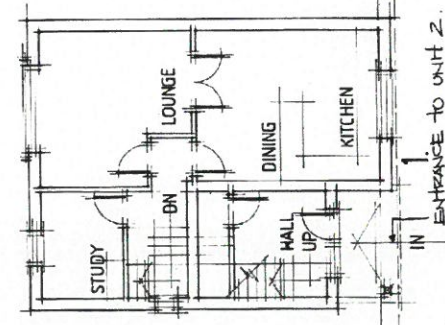


GROUND FLOOR

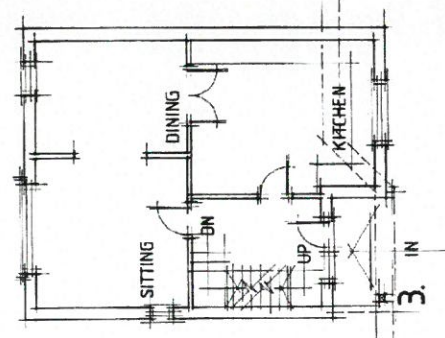


SECOND FLOOR

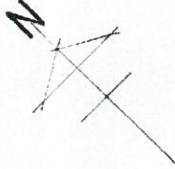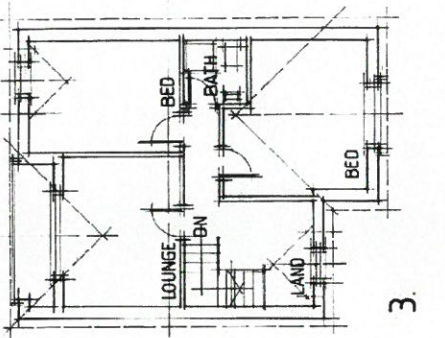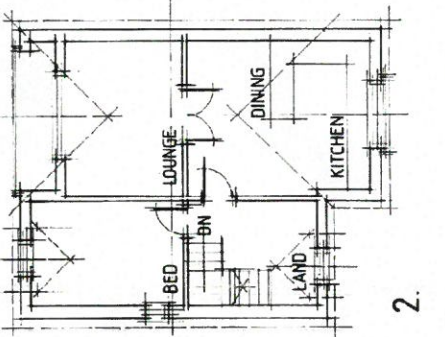



ENTRANCE TO UNIT 1.

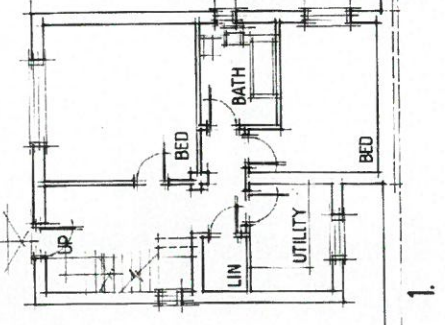

LOWER GROUND FLOOR

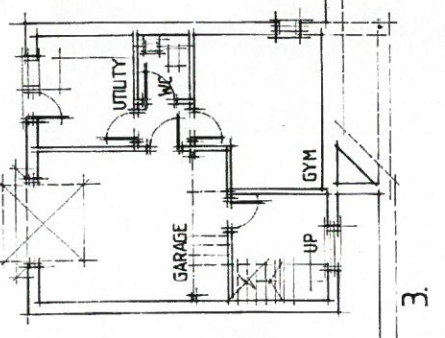

FIRST FLOOR

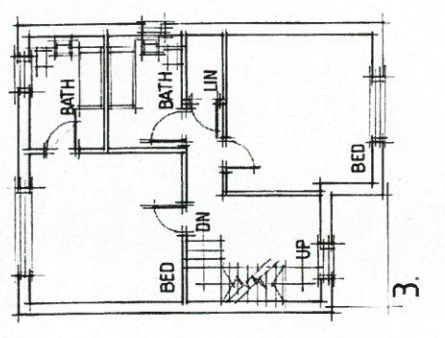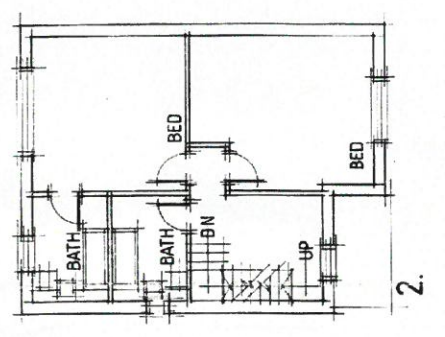

Don Westley
 Architectural Services
 Gwasanaethau Penparthol
 Tel: 01755 830 267
 Mob: 07970 268 257
 don.westley@btopenworld.co.uk

CLIENT
 GRAYCON, UNIT 8,
 THE CLOCK TOWER,
 TAZEK ROAD,
 BEEBWOOD VILLAGE,
 NOTTINGHAM.

JOB
 RESIDENTIAL DEV OFF
 NORTH ROAD,
 CAERNARFON,
 Gwynedd.


0.1 PROPOSED
 SCALE 1:100
 DATE JAN 2018
 DRWG. NO. 01/CG16-A

NOTES


14 MAR 2018

CYBILLUN DIWYGIEDIG
REVISED PLAN


Darbymwyd/Received...
Llofnod/signature...

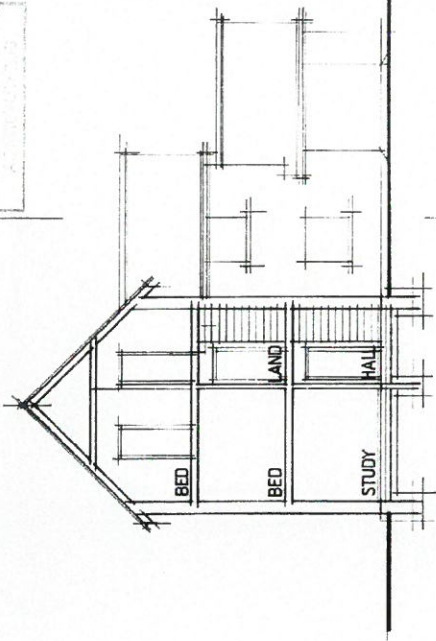


SECTION

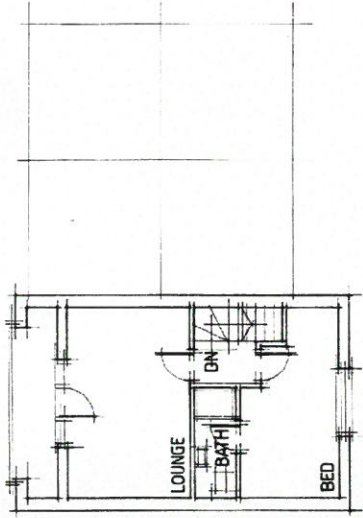

SECOND FLOOR

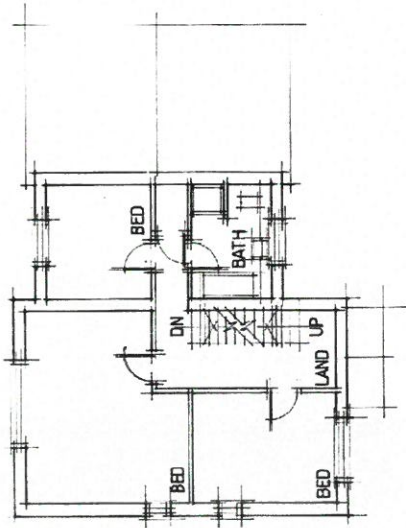

FIRST FLOOR

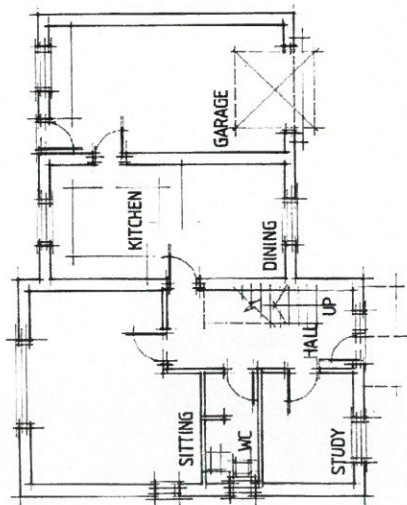

GROUND FLOOR

HOUSE TYPE 4.

Don Westley
Architectural Services
Gwasanaethau Penasaerol
Tel: 01746 830 287
Mob: 07976 508 287
don.westley@agorad.co.uk

CLIENT
SPRANKON, UNIT 8,
THE CLOCK TOWER,
PARK ROAD,
BUSHWOOD VILLAGE,
NOTHINGHAM.

JOB
RESIDENTIAL DEV OFF
NORTH ROAD,
CAERNARFON,
GAMWYEDD.


0.2 PROPOSED
SCALE 1:100
DATE JAN 2018
DRWG NO 02/CG 16 - A

NOTES


CYNILLUN DIWYGIEDIG
REVISED PLAN

Derbynwyd/Received 16.05.13
Llofnodis/signature


14 MAR 2018

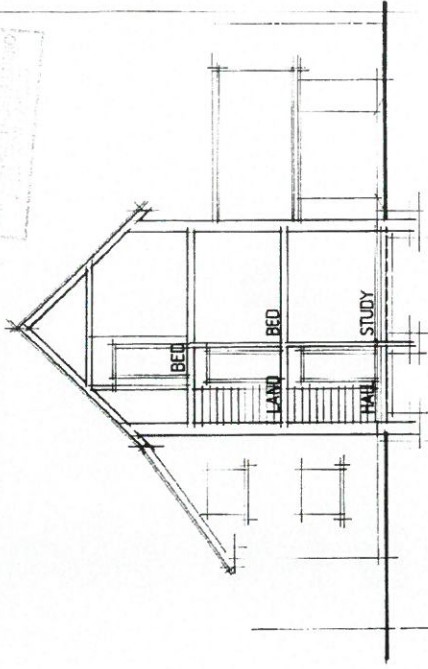



SECTION

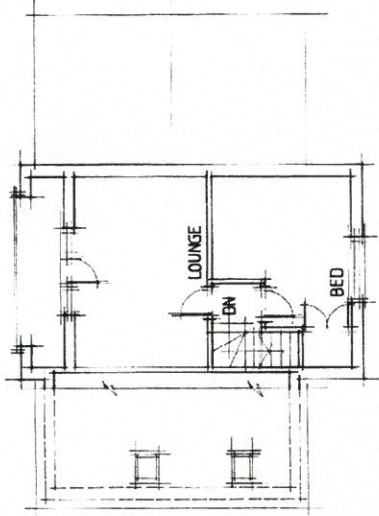

SECOND FLOOR

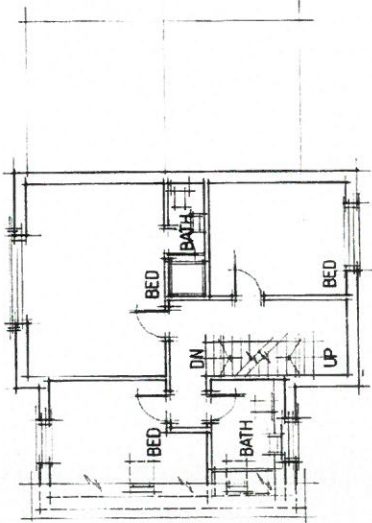

FIRST FLOOR

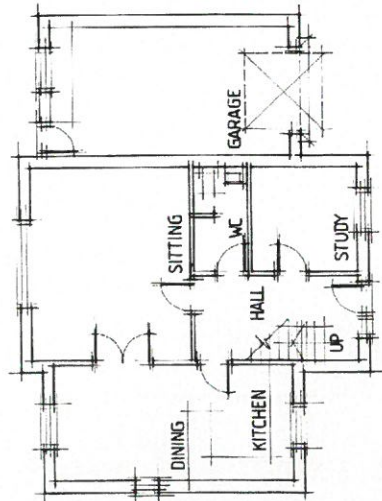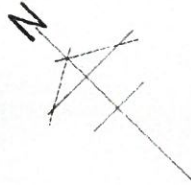

GROUND FLOOR

HOUSE TYPE 5.

Don Westley
Architectural Services
Gwasgoleu Penmaenol

Tel: 01788 830 287
Fax: 01788 830 288
www.donwestley.co.uk

CLIENT
SPEYCON, UNIT 8,
THE CLOCK TOWER,
PARK ROAD,
BESTWOOD VILLAGE,
NOTTINGHAM.

JOB
RESIDENTIAL DEV OFF
NORTHWOOD,
CAERNARFON,
GAMNIEDD

0.3 PROPOSED

SCALE 1:100
DATE JUN 2018
DRWG NO. 03/CG 16 - A


CYNLLUN DIWYGIEDIG
REVISED PLAN

Derbynwyd/Received: 26.03.18
Llofnodi/signature: [Signature]

DEVELOPER TO USE A TRAP
FOUNDATION SLAB TO GARAGE
TO PROTECT AN ROOT
SPREAD

EXISTING SYCAMORE
TREE
REF NO. 3/470/5A.
(TREE NO. 458)

CANOPY SPREAD - 5000MM
FROM CENTER OF TREE ON
DEVELOPMENT SIDE OF
BOUNDARY.

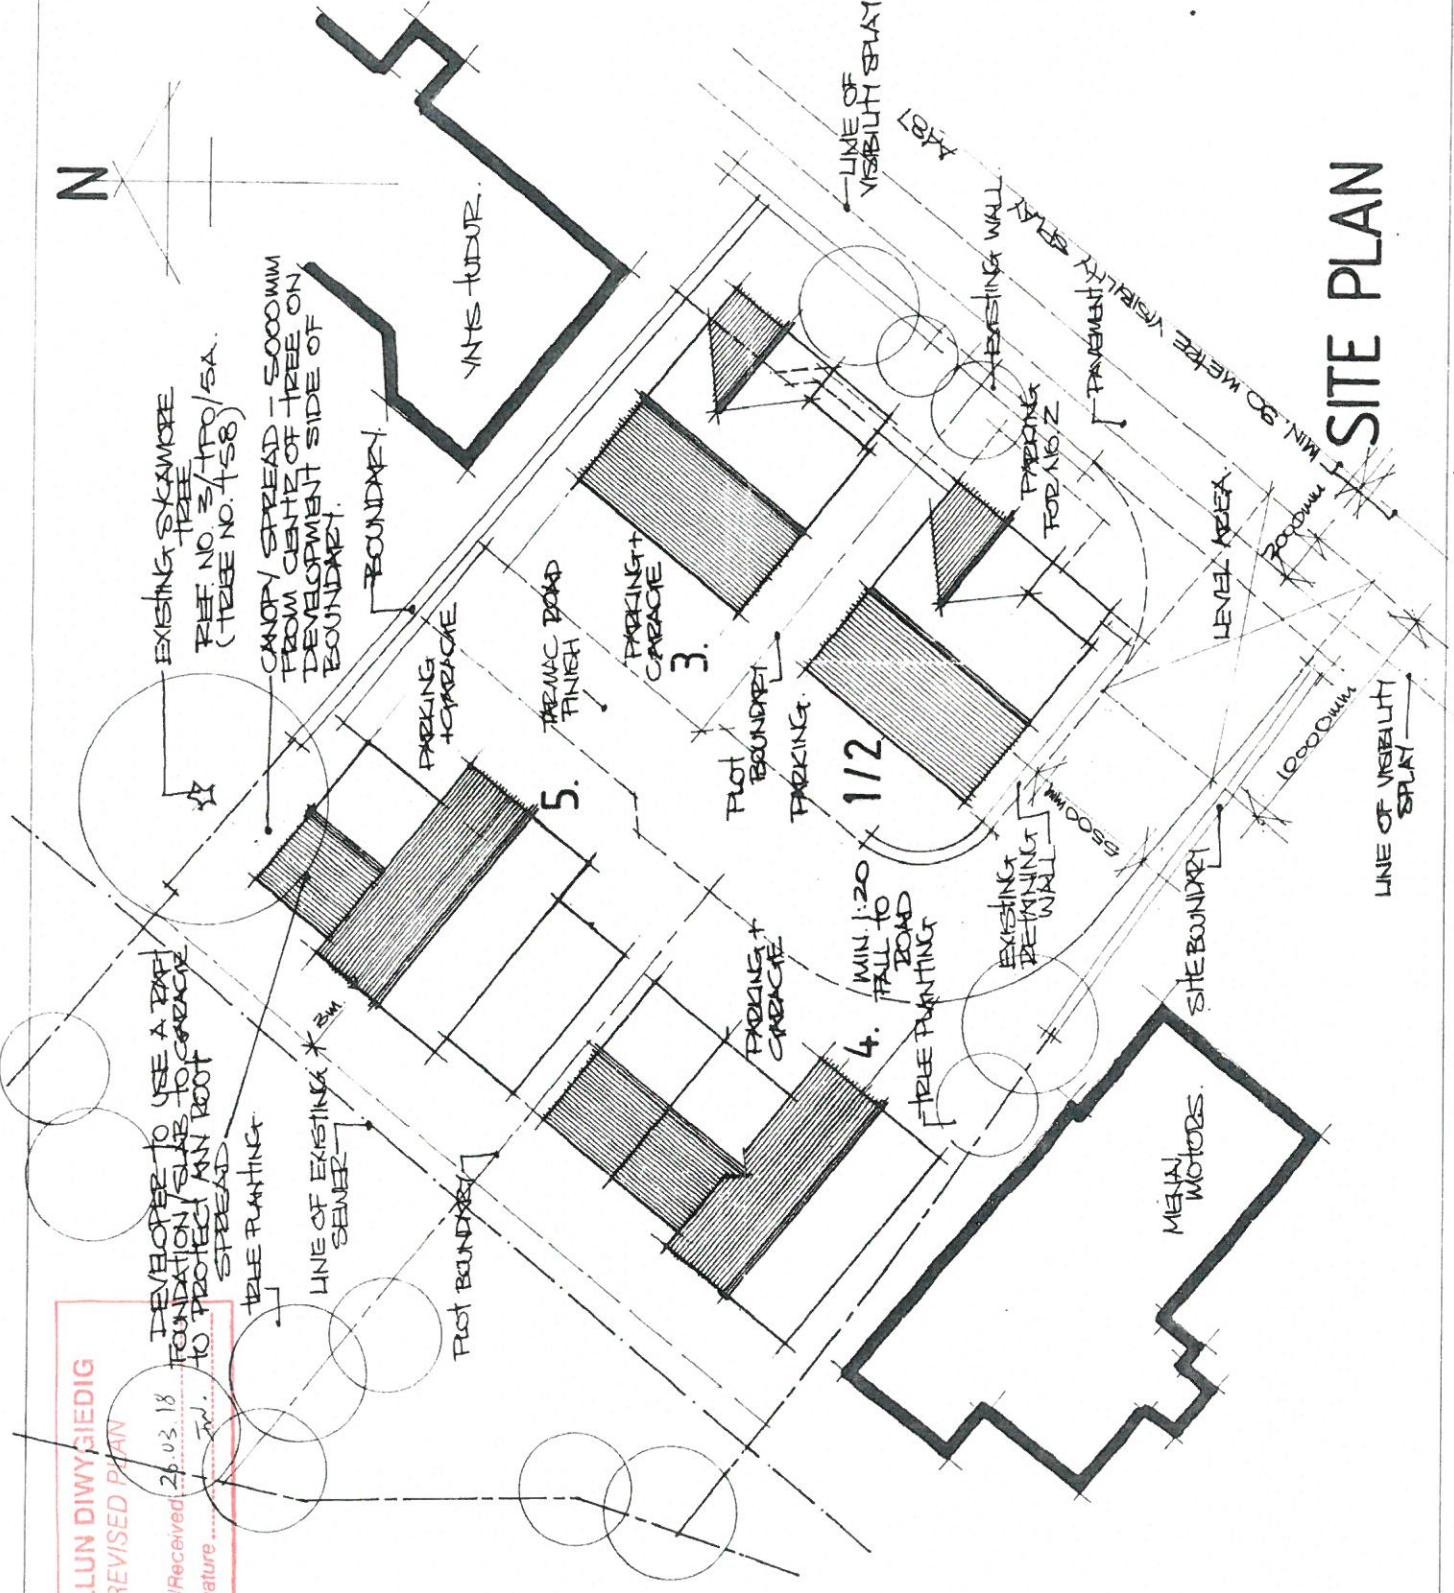

SITE PLAN

NOTES
AMENDED MARCH 2018
SHOW POSITION OF
EXISTING SYCAMORE
TREE (TREE NO. 458)

Don Westley
Architectural Services
Gwasanaethau Pensterniol
Tel: 01766 830 287
Mob: 07970 366 237
don.westley@yahoo.co.uk

CLIENT
SPRAYCON, UNIT 8,
THE CLOCK TOWER,
PARK ROAD,
BESTWOOD VILLAGE,
NOTTINGHAM.

JOB
RESIDENTIAL DEV OFF
NORTH ROAD
CAENHARTON,
GWMNEID.

0.6 PROPOSED
SCALE 1:200
DATE JAN 2018
DRWG. NO. 06/CG 16 - A