


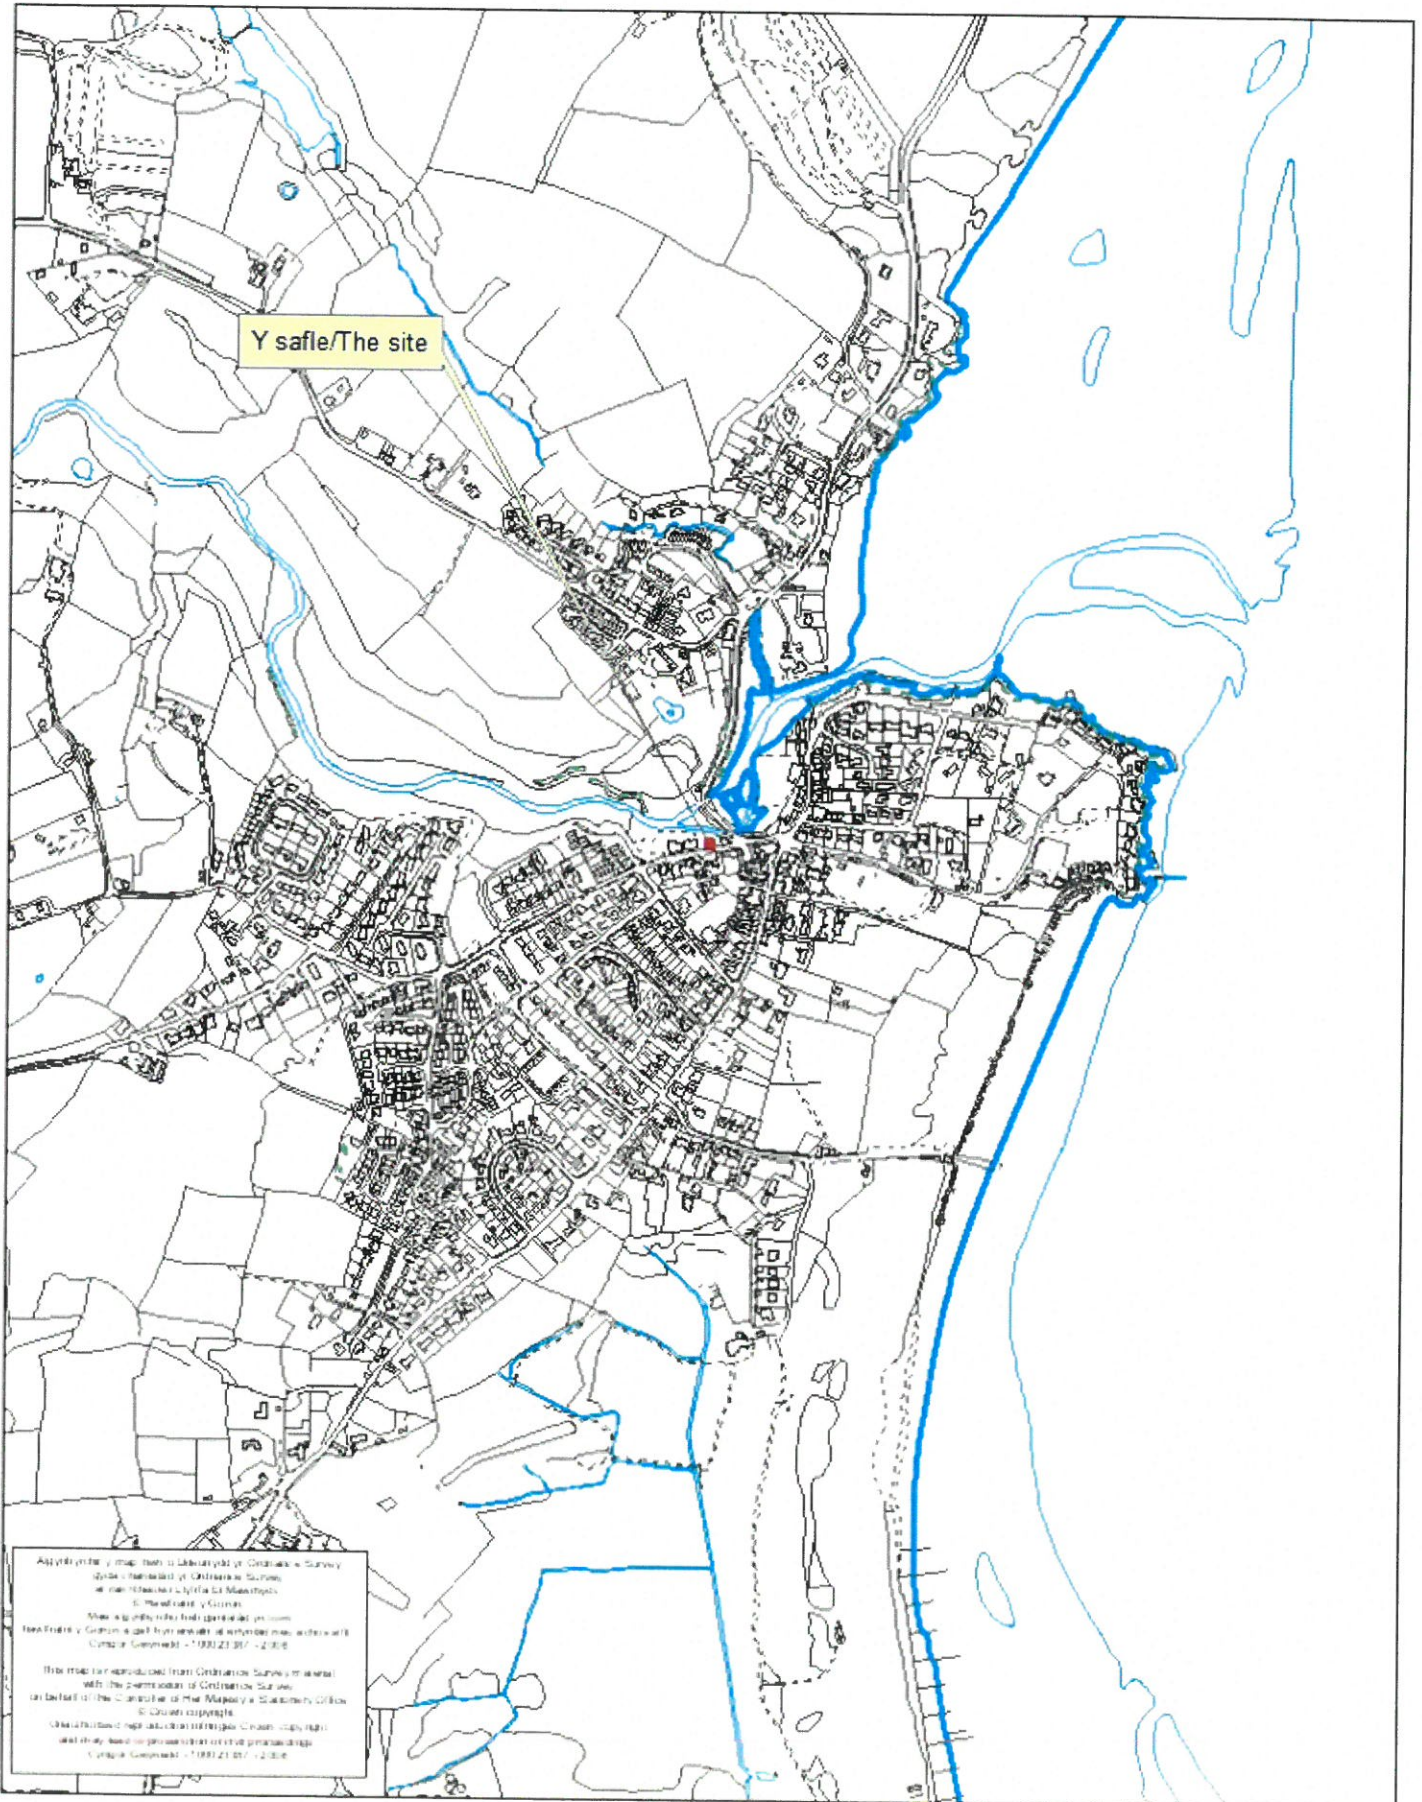


Rhif y Cais / Application Number : C18/0599/39/LL

Cynllun lleoliad ar gyfer adnabod y safle yn unig. Dim i raddfa.  
Location Plan for identification purposes only. Not to scale.



**Notes**

1. Do not scale drawing. If in doubt contact SDA
2. All dimensions are in millimeters unless noted otherwise
3. Not for construction unless otherwise shown
4. When appropriate, this drawing to be read in conjunction with project specific Designers Risk Assessments, produced in accordance with requirements of the Construction (Design and Management) Regulations 2015 (and prior).
5. The design shown on this drawing is the property of SDA and is not to be used or the drawing copied, communicated or disclosed, in whole or in part, except in accordance with a contract, licence or agreement in writing with SDA

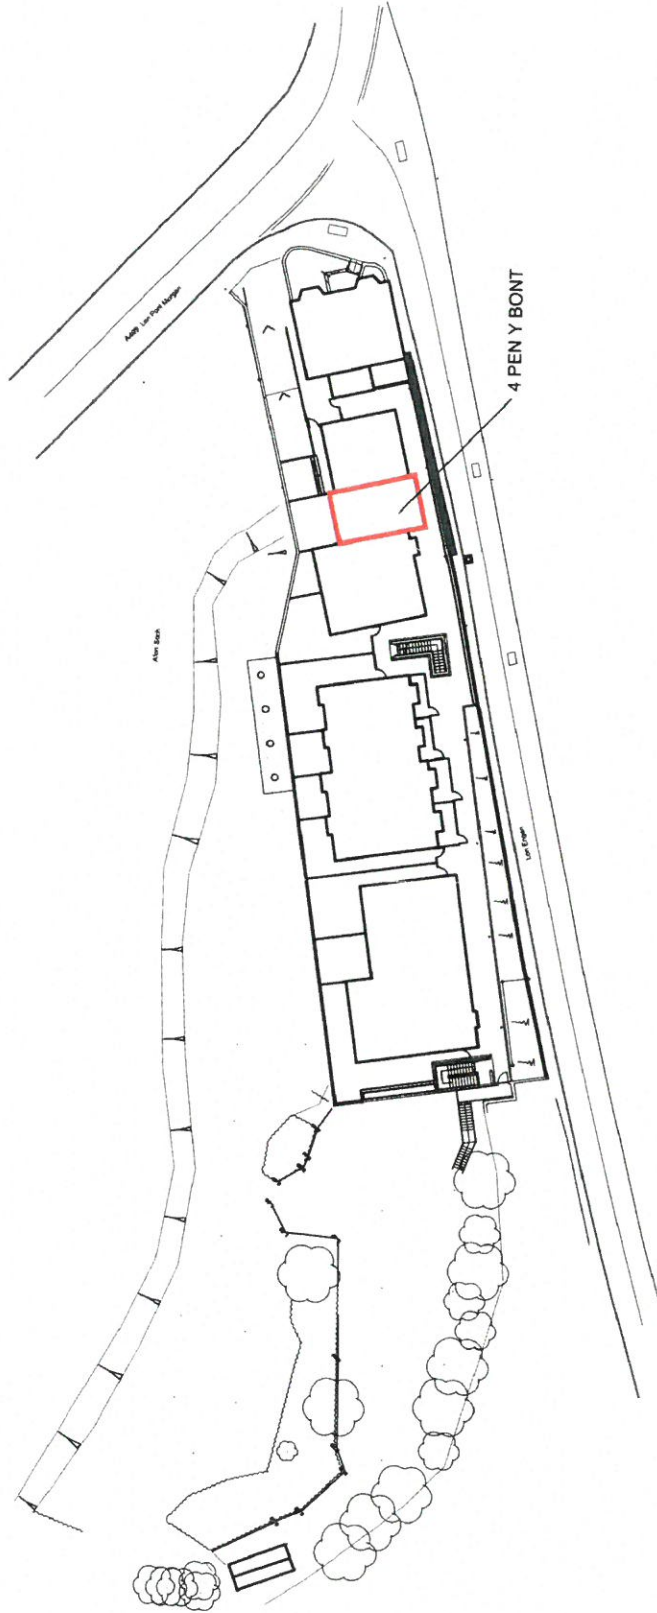

**SDA  
ARCHITECTS  
& DESIGNERS**


VICTORIA FOUNDRY MARSHALL STREET LEEDS LS11 9EH  
 T: +44 (0)113 288 1000 F: +44 (0)113 288 1001  
 E: mail@sdapartnership.com www.sdapartnership.com  
 LEEDS LONDON CALIFORNIA

PROJECT  
**4 PEN Y BRONT, ABERSOCH**


TITLE  
**EXISTING SITE LOCATION PLAN**

STAGE  
**PLANNING**


SCALE	JOB No.	DWG No.	REV.
1:1250 @ A3	A1H0061	A/10/00 001	-
DRAWN	CHECKED	DATE	
SL	IH	JULY 2018	

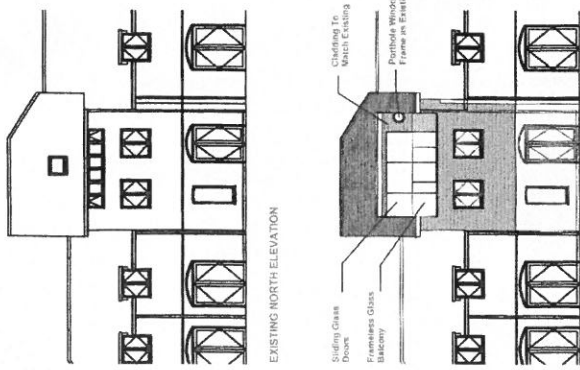


EXISTING NORTH ELEVATION

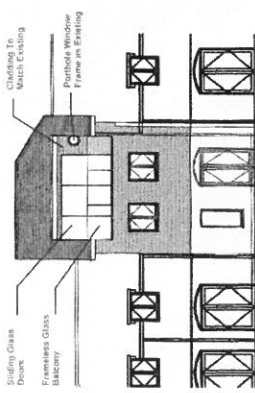


PROPOSED NORTH ELEVATION

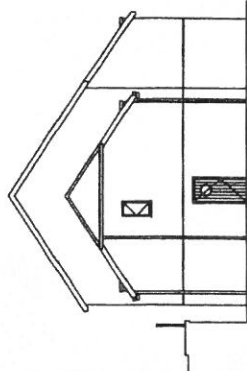


EXISTING EAST ELEVATION

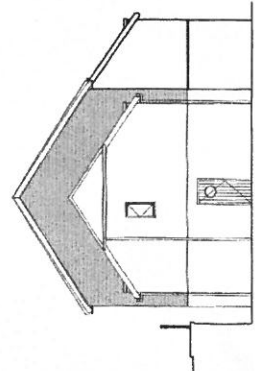


PROPOSED EAST ELEVATION

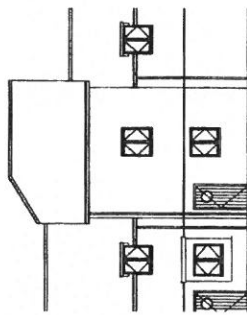


EXISTING SOUTH ELEVATION

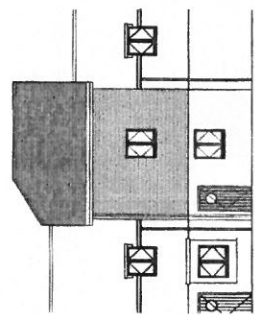


PROPOSED SOUTH ELEVATION

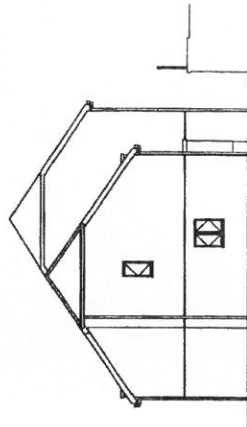


EXISTING WEST ELEVATION

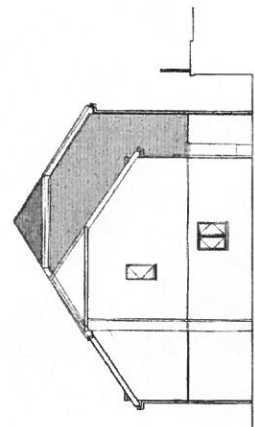


PROPOSED WEST ELEVATION

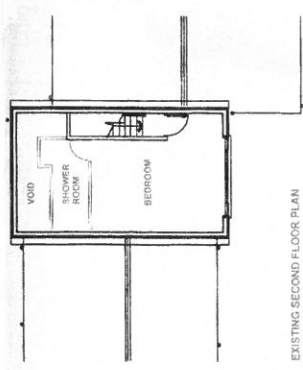


EXISTING SECOND FLOOR PLAN

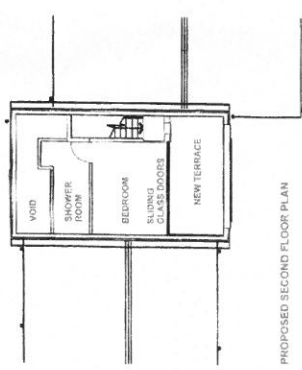

PROPOSED SECOND FLOOR PLAN

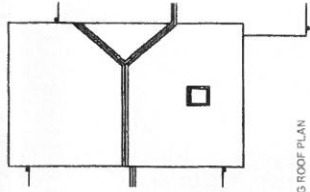

EXISTING ROOF PLAN

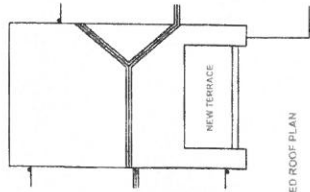

PROPOSED ROOF PLAN



NO.	DATE	REVISION/NO.	BY	CHKD.
<b>SDA ARCHITECTS</b>				
PROJECT 4 PENY BONT, ABERSOCH				
TITLE PROPOSED ROOF BALCONY PLANS & ELEVATIONS				
STAGE PLANNING				
DATE	BY	CHKD.	REV.	
11/10/2017	AP/10/2017	AP/10/2017	1	
11/06/2018	AP/10/2018	AP/10/2018	2	
11/06/2018	AP/10/2018	AP/10/2018	3	
