



Rhif y Cais / Application Number : C13/0412/13/AM

Cynllun lleoliad ar gyfer adnabod y safle yn unig. Dim i raddfa.  
Location Plan for identification purposes only. Not to scale.



Atgynhychu y map hwn o Ddeunydd yr Ordnance Survey gyda chaniatâd yr Ordnance Survey ar ran Rheolwr Llyfrfa Eî Mawrthdy.  
- Hawlfraint y Goron.  
Mae atgynhychu heb ganiatâd yn torri hawlfraint y Goron a gall hyn arwain at erlyniad neu achos sifil.  
Cyngor Gwynedd - 100023387 - 2006

This map is reproduced from Ordnance Survey material with the permission of Ordnance Survey on behalf of the Controller of Her Majesty's Stationery Office.  
- Crown copyright.  
Unauthorised reproduction infringes Crown copyright and may lead to prosecution or civil proceedings.  
Cyngor Gwynedd - 100023387 - 2006



**CARTER JONAS**

South Pavilion, Sansaw Business Park,  
Hadnall, Shrewsbury SY4 4AS  
T 01939210134 F 01939 210535  
[carterjonas.co.uk](http://carterjonas.co.uk)

Client: **Mr Douglas-Pennant**

Project: **Land at Maes Coetmor - Bethesda**

Title: **Site Plan**

Scale: 1:2500 @A4 Date: 16 Apr 13

Drawn By: mfrance Dwg no: **SH16995/13/01**



Rev: 1117-01  
 Date: 11/17/2012

Client: CARTER JONAS LLP

Project: DEVELOPMENT AT COETMOR NEW ROAD, BETHESDA

Site: PLANNING LAYOUT


Scale: 1:500@A1  
 Date: APRIL 2012  
 Rev: 1117-01

DO NOT SCALE FROM DRAWING. MINOR INACCURACIES MAY OCCUR DUE TO PRINTING PROCESSES. ALL WRITTEN / SCALED DIMENSIONS & FLOOR AREAS ARE SUBJECT TO VERIFICATION BY CONTRACTORS ON SITE.

THIS DRAWING, DESIGN & BUILDING WORKS DEPICTED ARE THE © COPYRIGHT OF KEVIN R. TWIGGER ASSOCIATES LTD & MAY NOT BE REPRODUCED OR APPROXIMATED WITHOUT WRITTEN PERMISSION. NO LIABILITY WILL BE ACCEPTED FOR AMENDMENTS OR IN STRUCTURES MADE BY OTHERS.

**Kevin R. Twigger & Associates Ltd**  
 Ruffell House, School Road, Bethesda, South Wales  
 Tel: 01492 851 841 Fax: 01492 851642  
 Email: info@krtwigger.co.uk  
 www.krtwigger.co.uk

ARCHITECTURAL • CIVIL ENGINEERING  
 LAND SURVEYORS • LANDSCAPE DESIGN

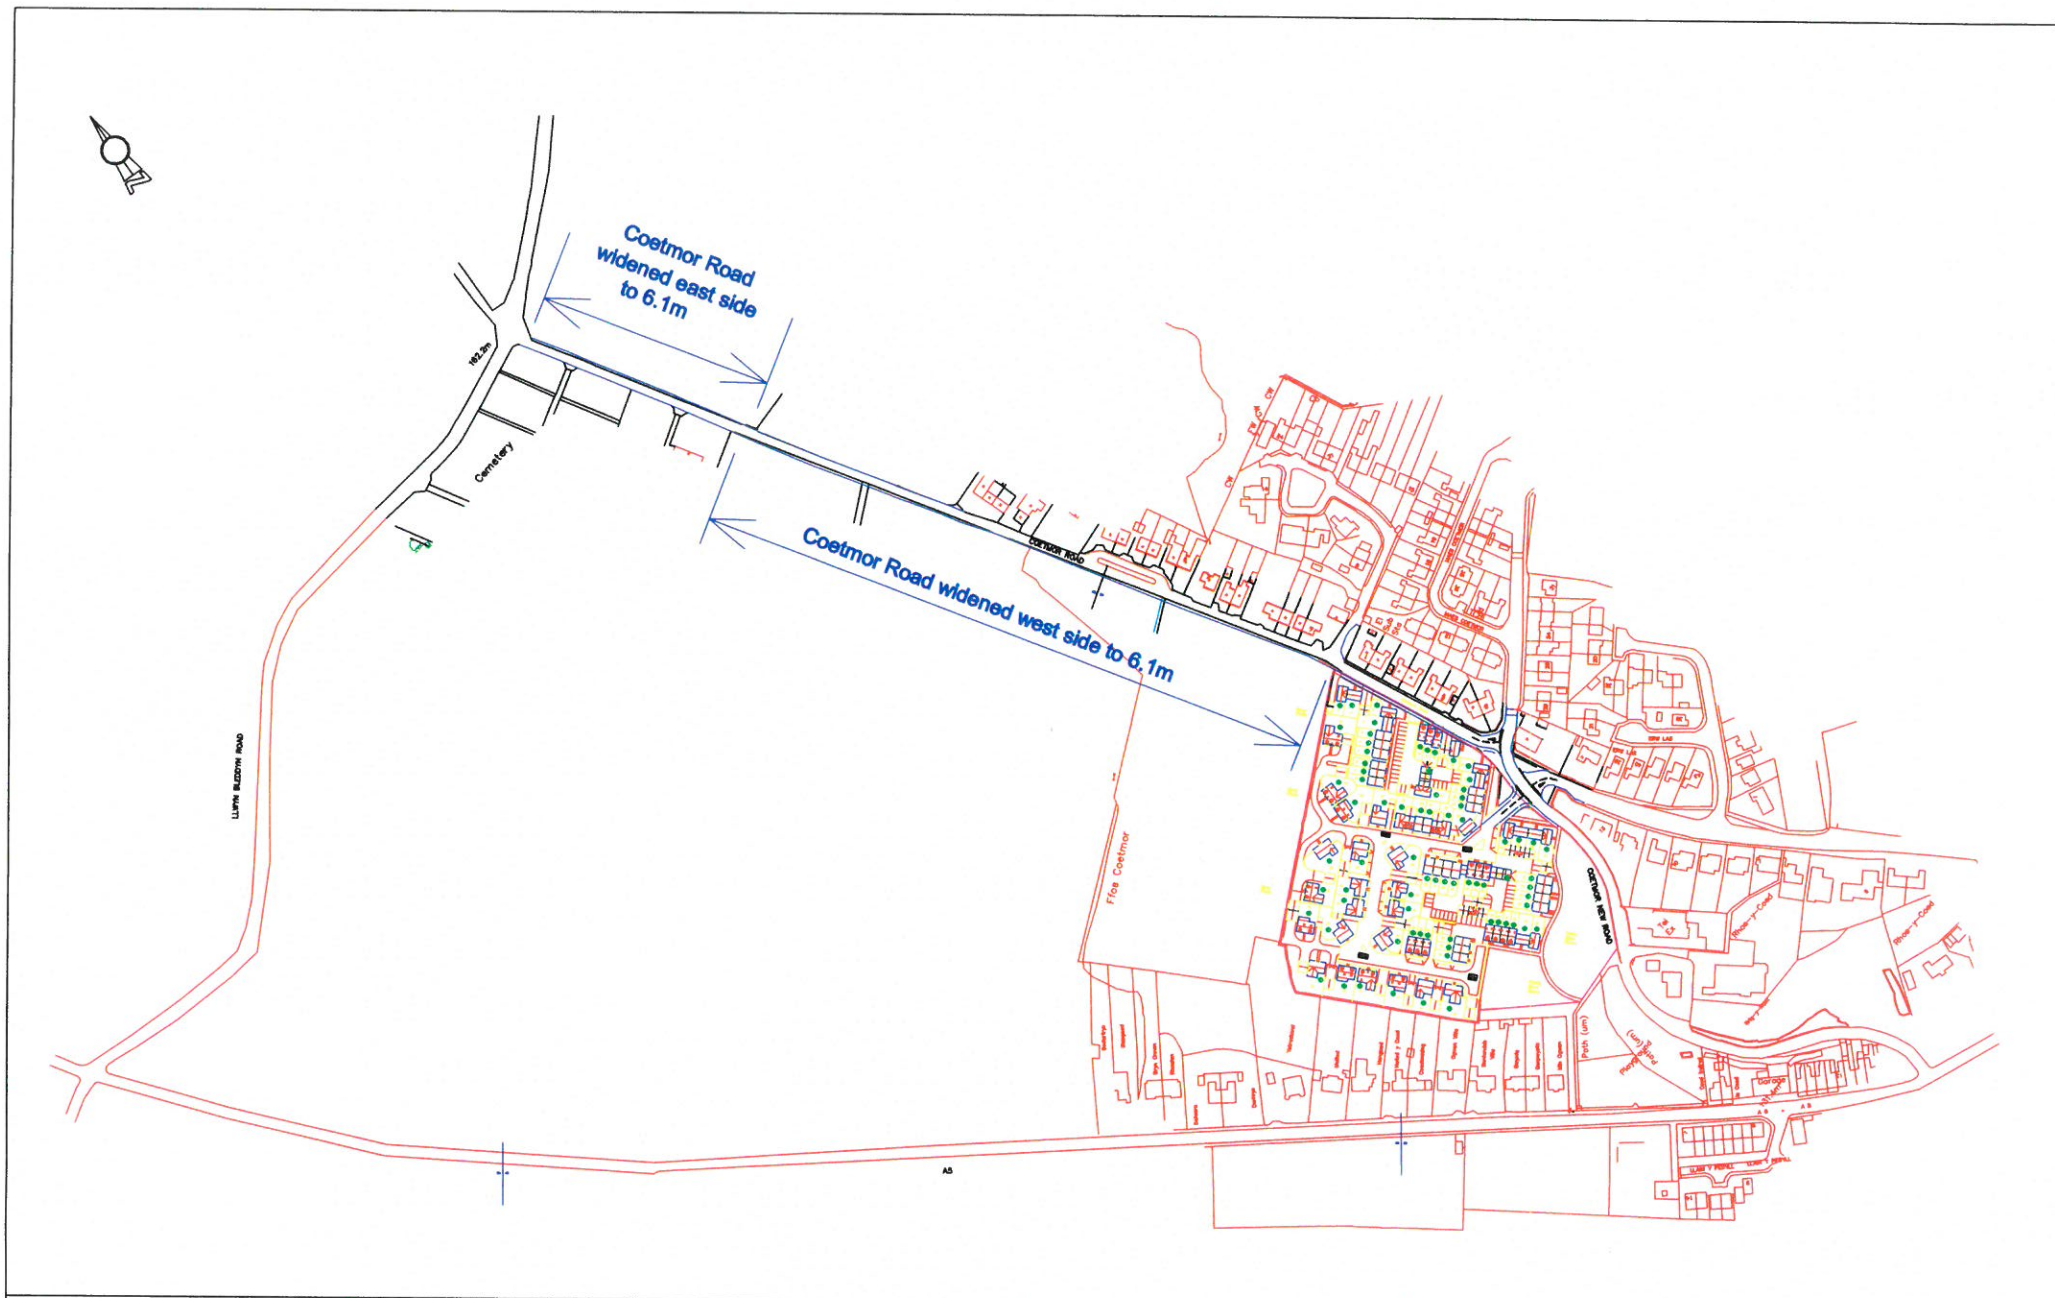

**TPP** Transportation  
 Planning  
 Partnership Tel: 0161 438 0200  
 Fax: 0161 448 9085  
 E-mail: info@tpp-consult.co.uk  
 1 Elm Grove Didsbury  
 Manchester M20 6PQ

Client:  
**RCH Douglas Pennant**

Title  
**Land at Coetmor Road, Bethesda  
 Proposed widening along Coetmor Road**

Drg. No. <b>Figure 15</b>		Rev. -	
Drawn	AG	Date	Jun 11
Checked	DM	Scale	nts