

Rhif y Cais / Application Number : C15/0215/40/LL



Cynllun lleoliad ar gyfer adnabod y safle yn unig. Dim i raddfa.  
Location Plan for identification purposes only. Not to scale.



Atgynhychir y map hon o Ddauydd yr Ordnance Survey gyda chaniatâd yr Ordnance Survey ar ran Rheolwr Llyfrs Eî Mawrthdy.  
© Hawlfraint y Goron.  
Mae atgynhychu heb ganiatâd yn torri hawlfraint y Goron a gall hyn arwain at erlyniad neu achos sifil.  
Cynllun Gwynedd - 100023367 - 2006

This map is reproduced from Ordnance Survey material with the permission of Ordnance Survey on behalf of the Controller of Her Majesty's Stationery Office  
© Crown copyright  
Unauthorised reproduction infringes Crown copyright and may lead to prosecution or civil proceedings.  
Cynllun Gwynedd - 100023367 - 2006

This drawing is not to be scaled, only stated dimensions, levels etc. are to be used. Any changes made to the information contained on this drawing are to be agreed in writing with the Design & Accessions Ltd. This drawing is Copyright and is protected by the Design & Accessions Ltd. All rights reserved. No reproduction without permission.  
 The copyright in this drawing is reserved for independent architect permission.  
 The copyright in this drawing is reserved for independent architect permission.  
 Architecture Ltd, Four Holes, St. Dunstons Road, Morriston, Cardiff, CF10 1AA

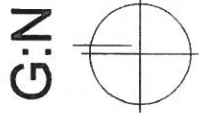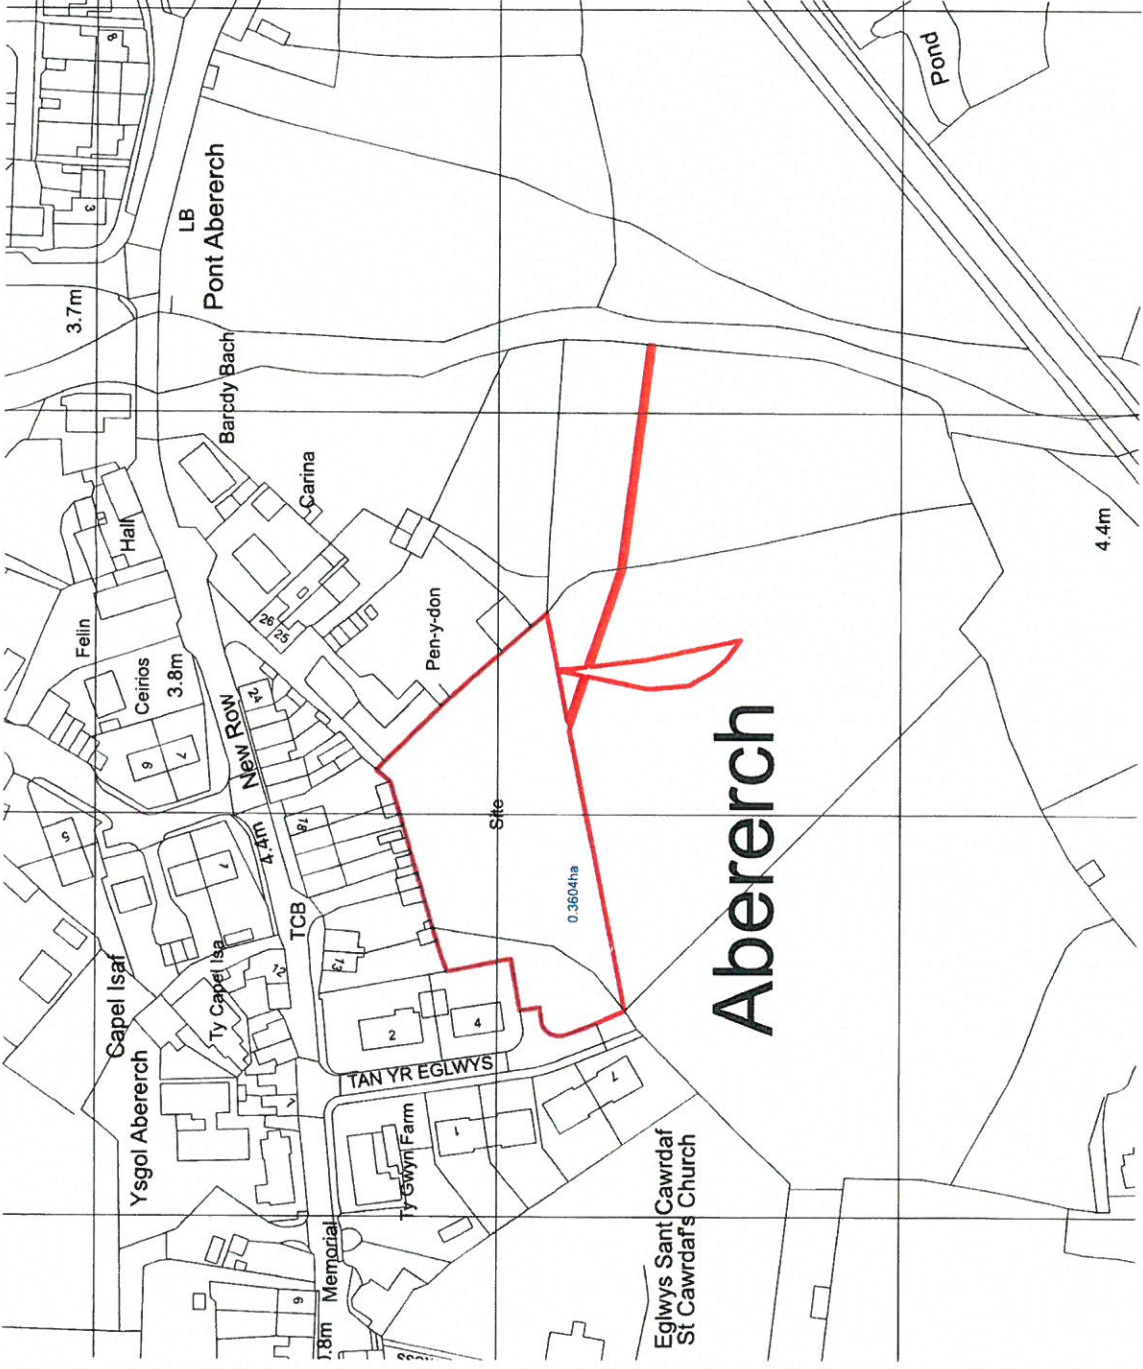

CYNLLUN DIWYGIEDIG  
 ADRIAN WILLIAMSON ARCHITECTS  
 11 NEW ROAD  
 CYNHUNWETH CYMRU CYMRU  
 CAERDYDD

**CYNLLUN DIWYGIEDIG  
 REVISED PLAN**  
 Derbymynydd/Received ..... 14/10/15  
 Llofnod/Signature ..... *AW*



+44 (0) 1248 717230  
 +44 (0) 1248 714800  
 www.design-architecture.co.uk

Project Title: Site OS Plan  
 Location: Abererch  
 Client: T Banks Builders  
 Drawing Title: Site OS Plan

Scale: 1:1250  
 Paper Size: A3  
 Date: 14/10/2015  
 Issue Type: Planning  
 Drawn By: Adrian Williamson  
 Drawing Details: Job No. SH1393, Drawing No. AL01, Revisions

1:1250

Site OS Plan

-2-




This drawing is not to be scaled, and if scaled dimensions, levels etc. are to be used, they should be checked against the original drawing. This drawing is Copyright and is protected by the Design Copyright Act 1988 and cannot be reproduced without permission.  
 This drawing is to be used in conjunction with the contract documents provided by VM Design & Architects Ltd, The Arcade, 61 George Street, Bristol, England, BS1 5JG.

**GENERAL SPECIFICATION**


- WALLS**  
 CONCRETE BLOCKWORK WITH FINISH AS NOTED  
 REINFORCED CONCRETE FOUNDATION WITH FINISH AS NOTED
- ROOF**  
 NATURAL SLATES OF UNIFORM COLOUR AND TEXTURE
- WINDOWS**  
 HIGH PERFORMANCE UPVC SECURE BY DESIGN APPROVED
- DOORS**  
 HIGH PERFORMANCE UPVC SECURE BY DESIGN APPROVED
- FACIAL, BARGE AND SOFFIT BOARDS**  
 BROWN UPVC
- RAINWATER GOODS**  
 BROWN UPVC

2B Bungalow Rear Elevation

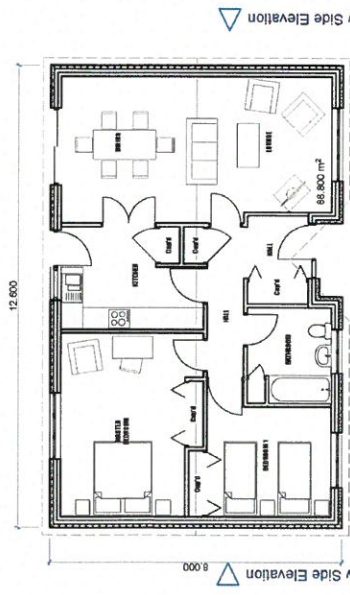

4 PERSON  
2 BEDROOM  
BUNGALOW

2B Bungalow Side Elevation

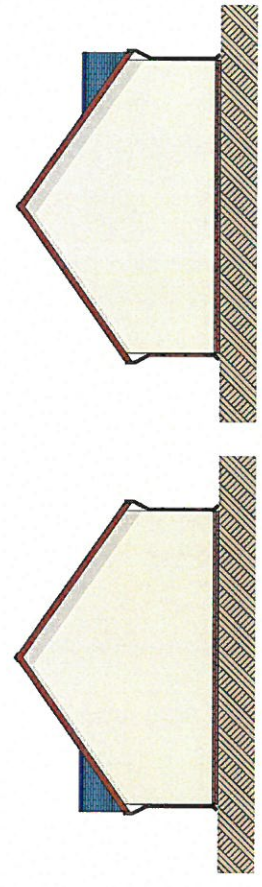


2 4P2B Side Elevation 1:100 3 4P2B Side Elevation 1:100


2B Bungalow Front Elevation



4P2B Ground Floor 1:100

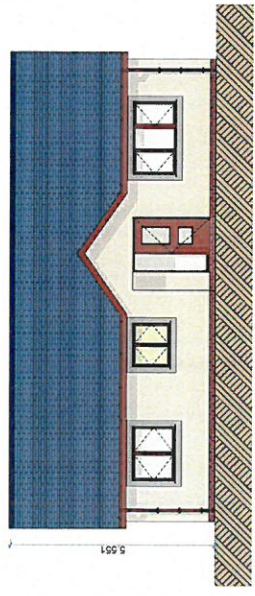

4P2B Front Elevation 1:100

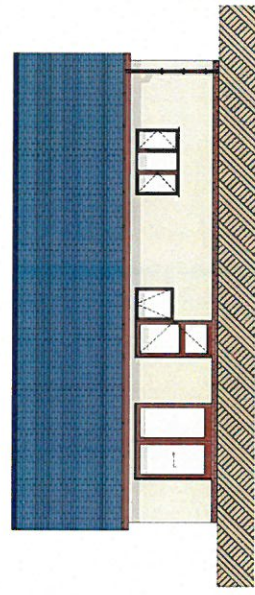

4P2B Rear Elevation 1:100



DESIGN AND ARCHITECTURE LIMITED  
 44 GILBERT STREET  
 BRISTOL, ENGLAND  
 BS1 2JG

Project Title: Site 401 Tin Tin Estate  
 Location: Abercrombie  
 Client: T Bunn's Builders  
 Drawing Title: 4P2B Bungalow

Scale: 1:100  
 Paper Size: A2  
 Date: 30/07/2015  
 Issue Type: Planning  
 Drawn By: Adrian Williamson  
 Drawing Details: Job No. SHT1333, Drawing No. AL2.1, Revisions















THE ARCHITECTS' RESPONSIBILITY IS LIMITED TO THE DESIGN OF THE BUILDING AND ITS STRUCTURE. THE CLIENT IS RESPONSIBLE FOR OBTAINING ALL NECESSARY CONSENTS AND FOR THE ACCURACY OF THE INFORMATION PROVIDED. THE ARCHITECTS' LIABILITY IS LIMITED TO THE DESIGN OF THE BUILDING AND ITS STRUCTURE.

**CYLLUN DWYGIEDIG**  
 2.1 DWYGIEDIG  
 CYLLUN DWYGIEDIG  
 ARCHITECT

**CYLLUN DWYGIEDIG**  
 REVISED PLAN  
 Lloidiog Signature: [Signature]

Rev	Description	Date
1	Issue for Planning	17/02/2018
2	Issue for Building Regulations	17/02/2018
3	Issue for Construction	17/02/2018
4	Issue for Final Approval	17/02/2018
5	Issue for Construction	17/02/2018
6	Issue for Final Approval	17/02/2018
7	Issue for Construction	17/02/2018
8	Issue for Final Approval	17/02/2018
9	Issue for Construction	17/02/2018
10	Issue for Final Approval	17/02/2018



144 St David's Place  
 Cardiff, CF10 1AA  
 Tel: 0300 333 1111  
 Email: info@design-architect.co.uk

Project Title: Site 144 St David's Place  
 Location: Abercromby  
 Client: T Services Builders  
 Drawing Title: Proposed Site Layout

Scale: 1:500  
 Paper Size: A1  
 Date: 17/02/2018  
 Name: Yr. Planning  
 Drawn By: Adam Williams  
 Drawing Details: Job No. 181133, Drawing No. 181133-1

See L16.010