

Rhif y Cais / Application Number : C16/0849/32/LL

Cynllun lleoliad ar gyfer adnabod y safle yn unig. Dim i raddfa.
Location Plan for identification purposes only. Not to scale.



Atgynhyrchir y map hwn o Ddauydd yr Ordnance Survey gyda ohan iatâd yr Ordnance Survey ar ran Rheolwr Llyfrfa Eri Mawrhydi.
© Hysfiraint y Goron.
Mae atgynhyrchu heb ganiatâd yn torri hysfiraint y Goron a gall hysr arwan at enwriad neu achos siŵl.
Cynllun Gwynedd - 100023387 - 2008

This map is reproduced from Ordnance Survey material with the permission of Ordnance Survey on behalf of the Controller of Her Majesty's Stationery Office.
© Crown copyright.
Unauthorized reproduction infringes Crown copyright and may lead to prosecution or civil proceedings.
Cynllun Gwynedd - 100023387 - 2008


THIS DRAWING IS TO BE READ IN CONJUNCTION WITH ALL RELATED DRAWINGS. ALL DIMENSIONS MUST BE CHECKED AND VERIFIED ON SITE BEFORE COMMENCING ANY WORK OR PRODUCING SHOP DRAWINGS. THE CLIENT IS TO BE NOTIFIED IMMEDIATELY OF ANY DISCREPANCY. THIS DRAWING IS COPYRIGHT AND REMAINS THE PROPERTY OF ROGER, PARRY & PARTNERS.

Rev/Description	Date	Dr by	App by
Original by			




Residential - Agricultural - Commercial	
Job	Proposed Poultry Unit
Title	Location Plan
Location	Crugeran Pwllheli Gwynedd LL53 8DS
Client	Crugeran
Scale	1:1250 @ A3
Drawing No	GD-MZ35-Crugeran-01
Drawn by	MZ
Date	18/07/2015

ROGER, PARRY & PARTNERS
 105, STONELY LANE, MINSTERLEY
 SHROPSHIRE, SHROPSHIRE, SYDNEY, SYDNEY
 Tel: 01743 791336 Fax: 01743 792770
 email: mail@rogerparry.net
 www.rogerparry.net

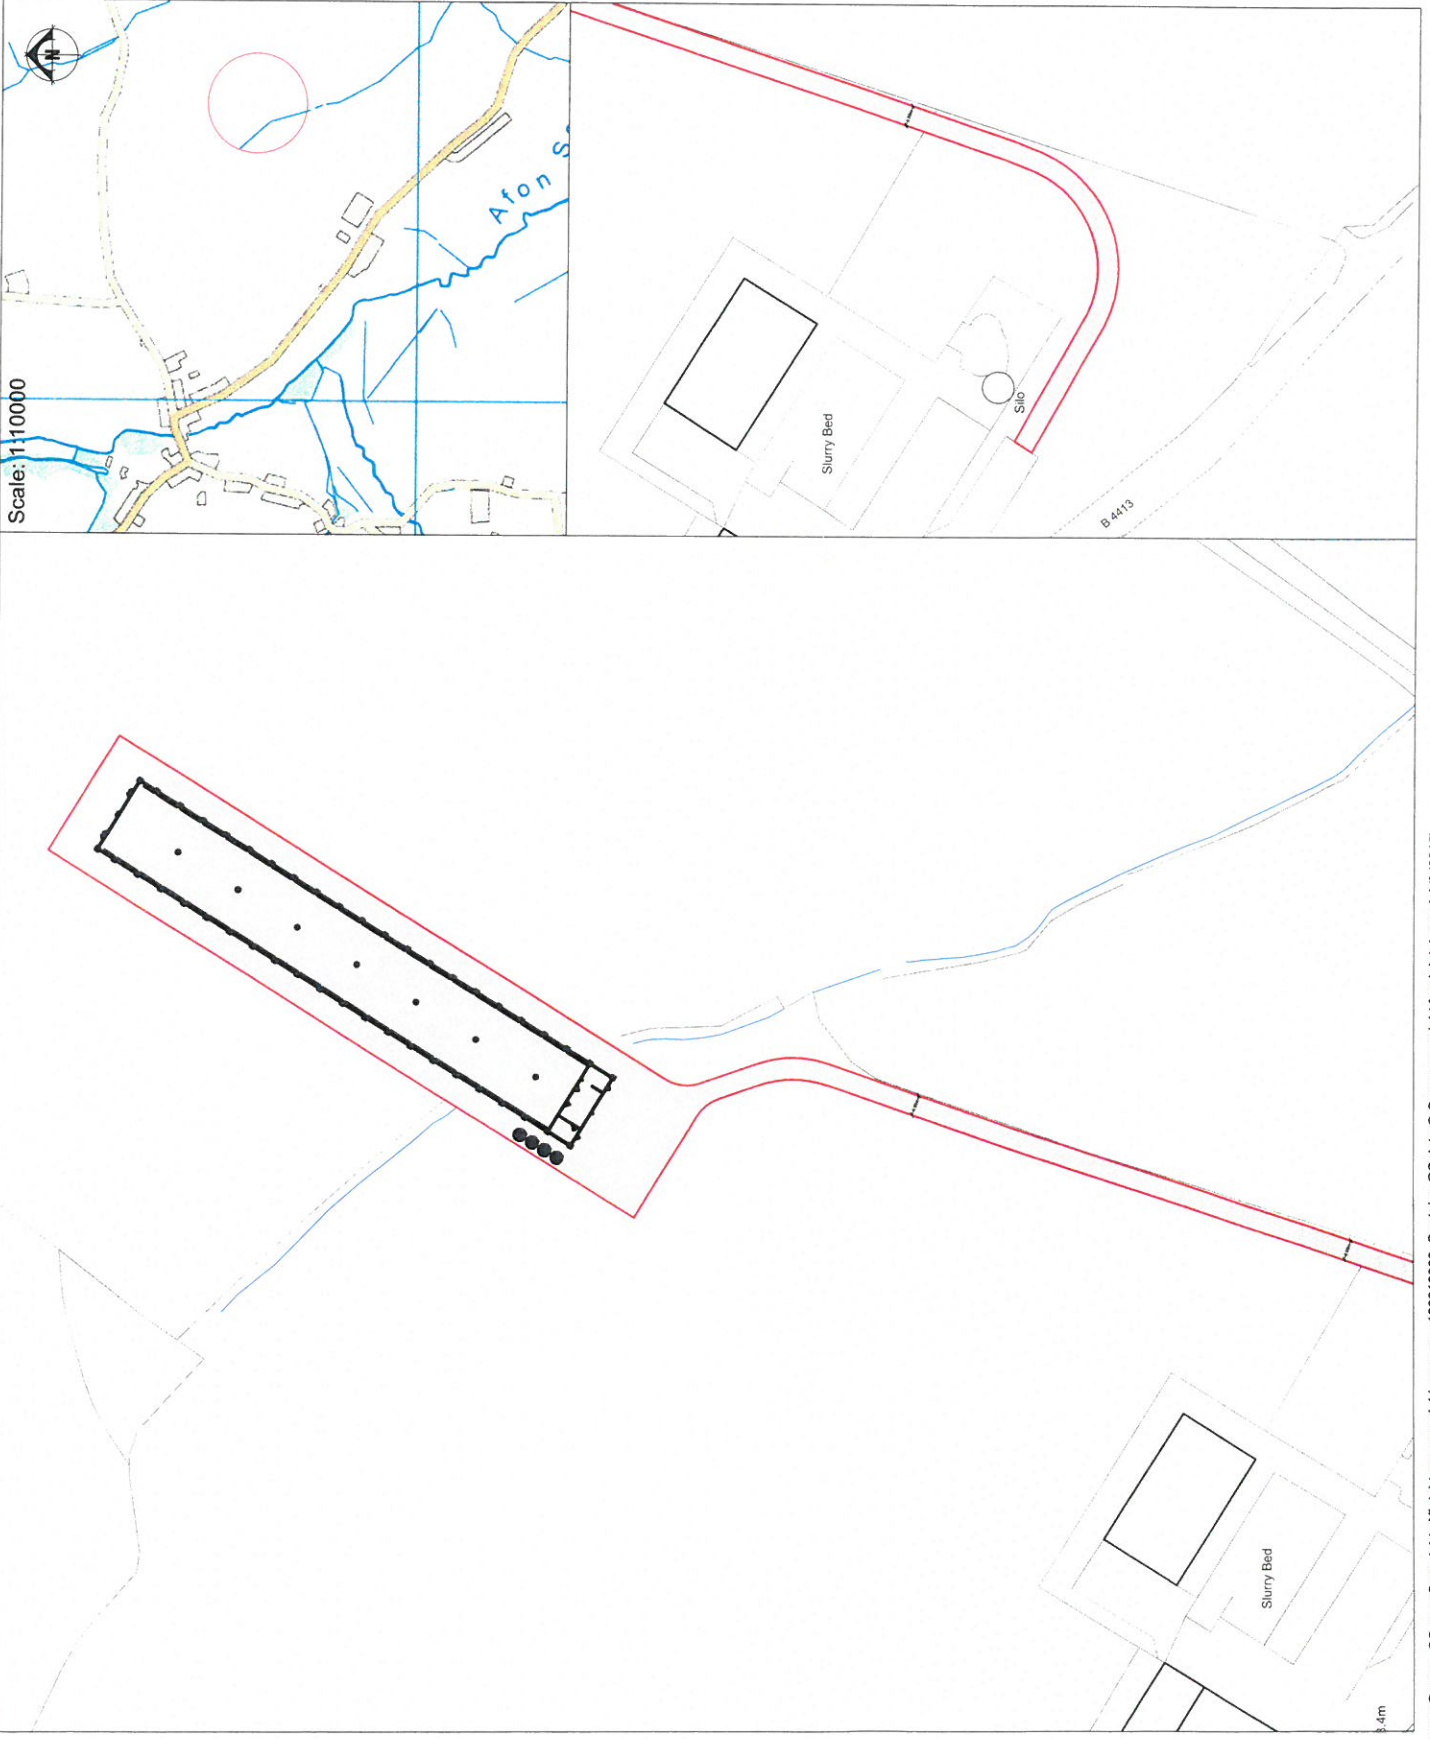

THIS DRAWING IS TO BE READ IN CONJUNCTION WITH THE PROPOSAL AND ANY OTHER INFORMATION PROVIDED. IT IS THE RESPONSIBILITY OF THE CLIENT TO CHECK AND VERIFY ON SITE BEFORE COMMENCING ANY WORK OR PRODUCING SHOP DRAWINGS. THE ARCHITECT AND/OR ENGINEER SHALL NOT BE RESPONSIBLE FOR ANY DAMAGE TO THE PROPERTY OR PERSONS AND REMAINS THE PROPERTY OF ROGER PARRY & PARTNERS.

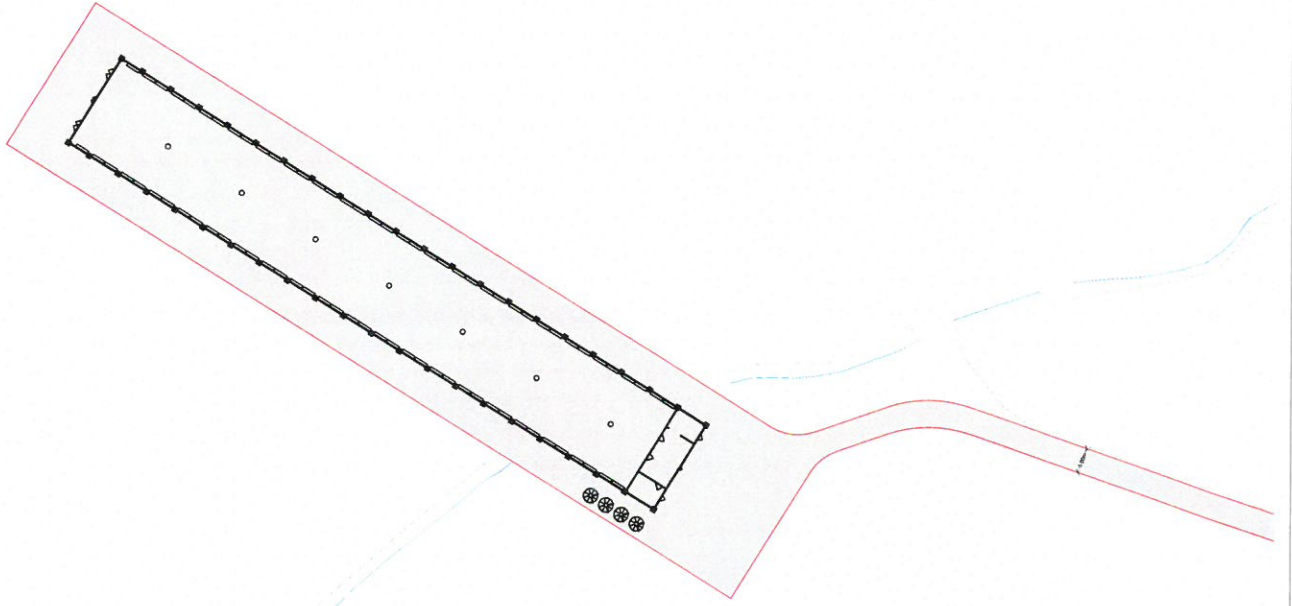


Rev / Description	Date	Dr by	App by
Original			




Residential - Agricultural - Commercial	
Job	Proposed Poultry Unit
Title	Proposed Block Plan
Location	Crugeran Pwllhell Gwynedd LL53 8DS
Client	Crugeran
Scales	1:500 @ A1
Drawing No.	GD-MZ35-Crugeran-03
Drawn by	MZ
Date	18/07/2016
HOGSTOW HALL, MINSTERLEY, SHREWSBURY, SHROPSHIRE, SY3 0HZ Tel: 01743 791336 Fax: 01743 792770 Email: info@rogerparry.net Web: www.rogerparry.net	

THIS DRAWING IS TO BE READ IN CONJUNCTION WITH ALL RELATED DRAWINGS. ALL DIMENSIONS MUST BE TAKEN FROM THE FACE UNLESS OTHERWISE SPECIFIED. ANY WORK OR PRODUCING SHOP DRAWINGS, THE ORIGINATOR SHOULD BE NOTIFIED IMMEDIATELY OF ANY CHANGES TO THE DRAWING. THE ORIGINATOR REMAINS THE PROPERTY OF ROGER PARRY & PARTNERS.

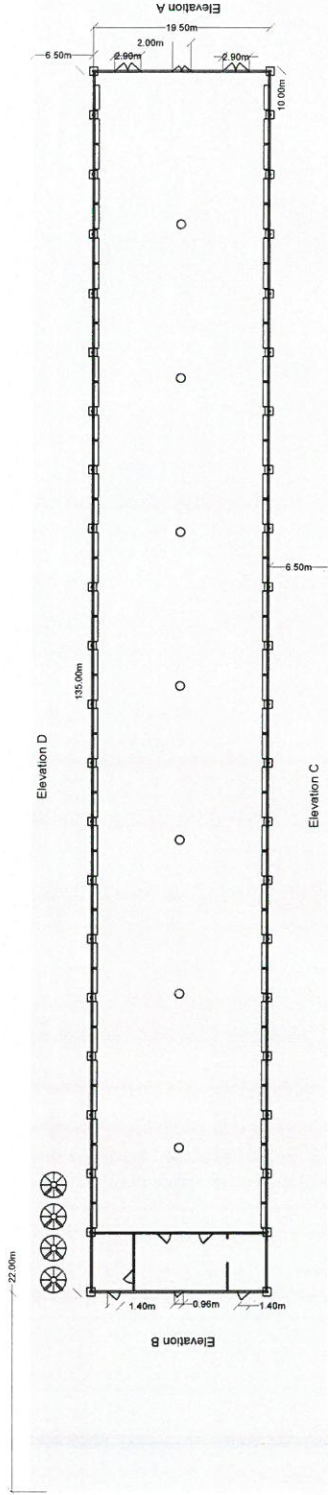

Scale: 1:200

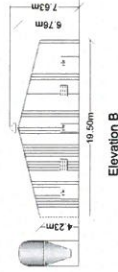


Elevation B




Elevation A

Scale: 1:200

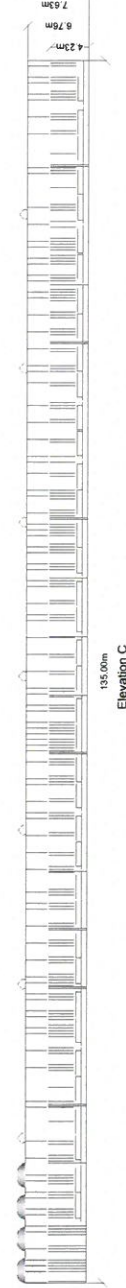

Elevation C

Scale: 1:200

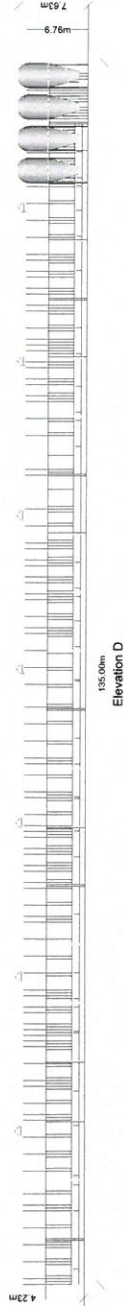

Elevation D

Scale: 1:200


Rev Description Original by Date Dr by App by




Job	Residential - Agricultural - Commercial
Title	Proposed Poultry Unit
Location	Proposed Elevations & Floor Plan
Client	Crugeran Pwllheli Gwynedd LL53 8DS
Scale	Crugeran
Drawing No.	1:200 @ A0
Drawn by	GD-MZ35-Crugeran-02
Date	MZ 18/07/2016
HOGSTON HALL, MINISTERLEY, SHREWSBURY, SHROPSHIRE, SY5 0HZ Tel: 01743 791336 Fax: 01743 792770 Email: enquiries@rparry.net Web: www.rparry.net 17, The Quadrant, Shrewsbury, Shropshire, SY5 0JH	

CYMROR GWYNEDD
ADRIAN IAN HOLLAND
11, RFD 318
GWYBODAETH YCHWANEGL
MANTON, CYLLINGOR
MANTON, GWYNEDD
LL23 7JG

GWYBODAETH YCHWANEGL
ADDITIONAL INFORMATION
Dedicated Receiver
Unrestricted Access

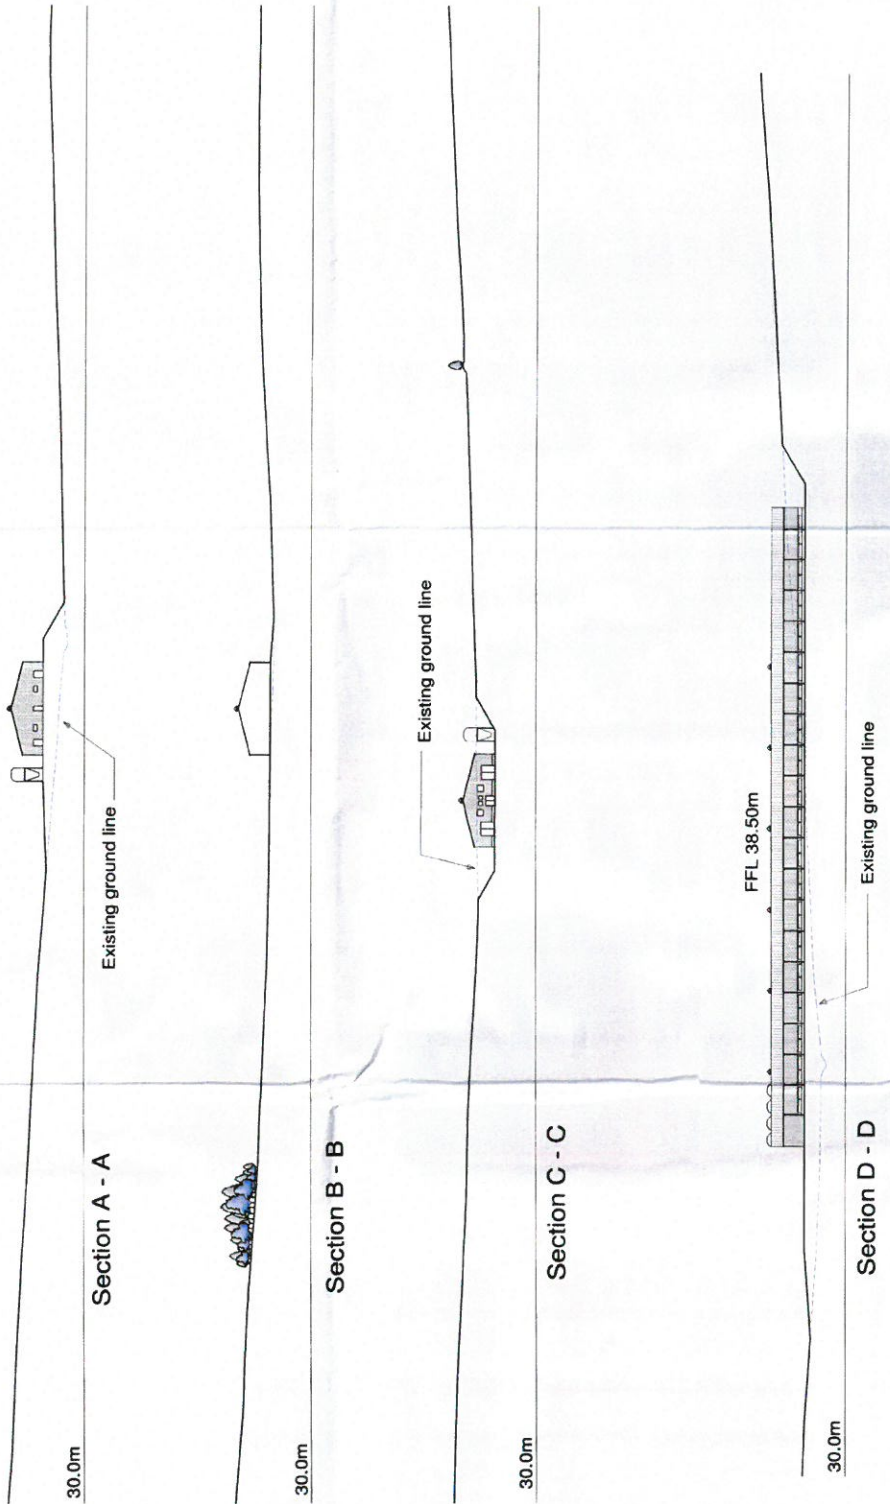

Key - NTS

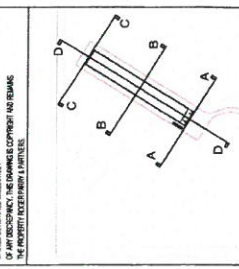

THIS DRAWING IS FOR THE RECONSTRUCTION OF ALL RELATED DRAWINGS.
ALL DRAWINGS MUST BE CHECKED AND APPROVED BY THE CLIENT
BEFORE ANY WORK COMMENCES. THE CONTRACTOR SHALL BE
RESPONSIBLE FOR THE ACCURACY OF ANY DIMENSIONS. THE CONTRACTOR
SHALL BE RESPONSIBLE FOR THE ACCURACY OF ANY DIMENSIONS.
IF ANY DISCREPANCY, THE DRAWING COPYRIGHT AND REMAINS
THE PROPERTY OF THE CLIENT AND SHALL BE KEPT IN THE CLIENT'S
POSSESSION.

No. 10/2016
Date 10/10/2016
Scale 1:500 @ A1

Residential - Agriculture - Commercial	
Proposed Poultry Unit	
Site Sections	
Location	Cruggeran Pwllheli Gwynedd, LL53 8DS
Client	Cruggeran
Scale	1:500 @ A1
Drawn by	GD-MZ35-Cruggeran-04 Rev
Checked by	SC
Date	Aug 2016
HEALSTON HALL, MINSTERLEY SHROPSHIRE, SHROPSHIRE SY5 0RZ Tel: 01952 841770 Email: mail@pwyllheli.co.uk Web: www.pwyllheli.co.uk Pwllheli & Partners Ltd. Registered in Wales. No. 1047820 Pwllheli & Partners Ltd. Registered in England. No. 07422818	

CYNGOR GWYNEDD


ADRAN KRŴOLLEDDIG

17 AWST 2016

GWASANAETH CYNLLUNO AC
AMGYLCHEDD

RHIF TRAC:

Existing trees and plants will be retained in this cluster above the proposed building. If any trees or plants become seriously damaged or diseased or removed, these will be replaced in the next planting season with others of similar sizes and species.

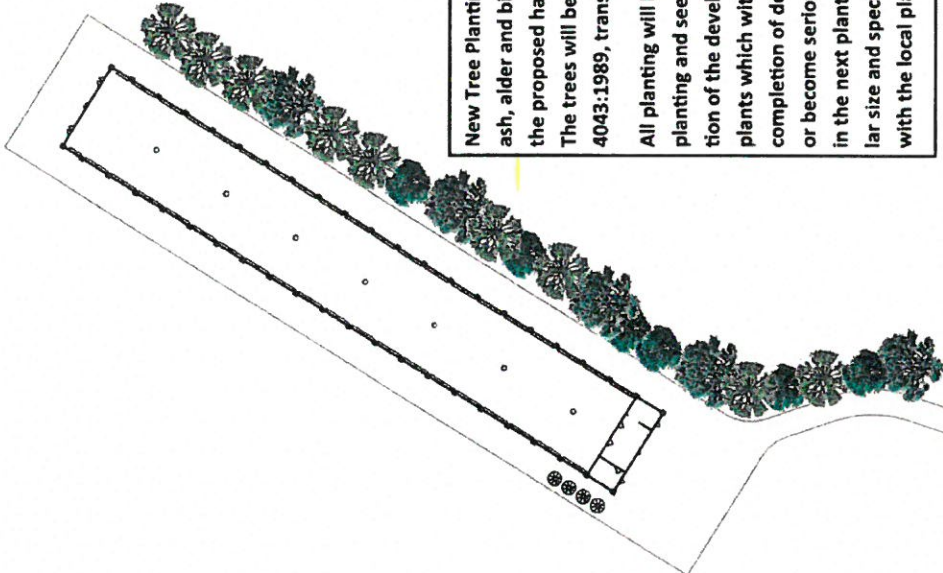

New Tree Planting: A row of small trees of oak, ash, alder and birch will be planted alongside the proposed hardstanding of the poultry shed. The trees will be planted in line with B.S. 4043:1989, transplanting root-balled trees. All planting will be carried out in the first planting and seeding season following completion of the development and any trees or plants which within a five year period following completion of development die, are removed or become seriously diseased shall be replaced in the next planting season with others of similar size and species, unless otherwise agreed with the local planning authority.

GWYBODAETH YCHWANEGOL
ADDITIONAL INFORMATION
Derbyniwyd/Received 7/8/16
Llofnod/signature GD

Roger Parry & Partners LLP
1 Berriew Street, Welshpool,
Powys, SY21 7SQ
Tel: 01938 554499
email: welshpool@rogerparry.net



The copyright of this drawing/design is vested in Roger Parry & Partners and must not be copied or reproduced in whole or in part without their written consent

JOB:	Proposed Poultry Building
CLIENT:	R O & R Parry
TITLE:	Landscaping Plan
LOCATION:	Crugeran
DATE:	August 2016
DRAWING NO:	Landscaping 1
DRAWN BY:	GD