

Rhif y Cais / Application Number : C16/0732/44/LL

Cynllun lleoliad ar gyfer adnabod y safle yn unig. Dim i raddfa.  
Location Plan for identification purposes only. Not to scale.




Rev.	Date	Detail



**ICONIC**  
 Outward House, 7-9 Heath Road  
 Weybridge, Surrey, KT13 8EX  
 Tel: (07792) 290229  
 www.iconicid.com


Client	Mrs Roberts	Project File	65 Trinity Road Barnet, Greater London EN4 8JY	Drawing Title	Site Plan
Draw No.	2015 7 266	Scale	1:300	Date	Jul 2015
				Drawn	Andrew Long

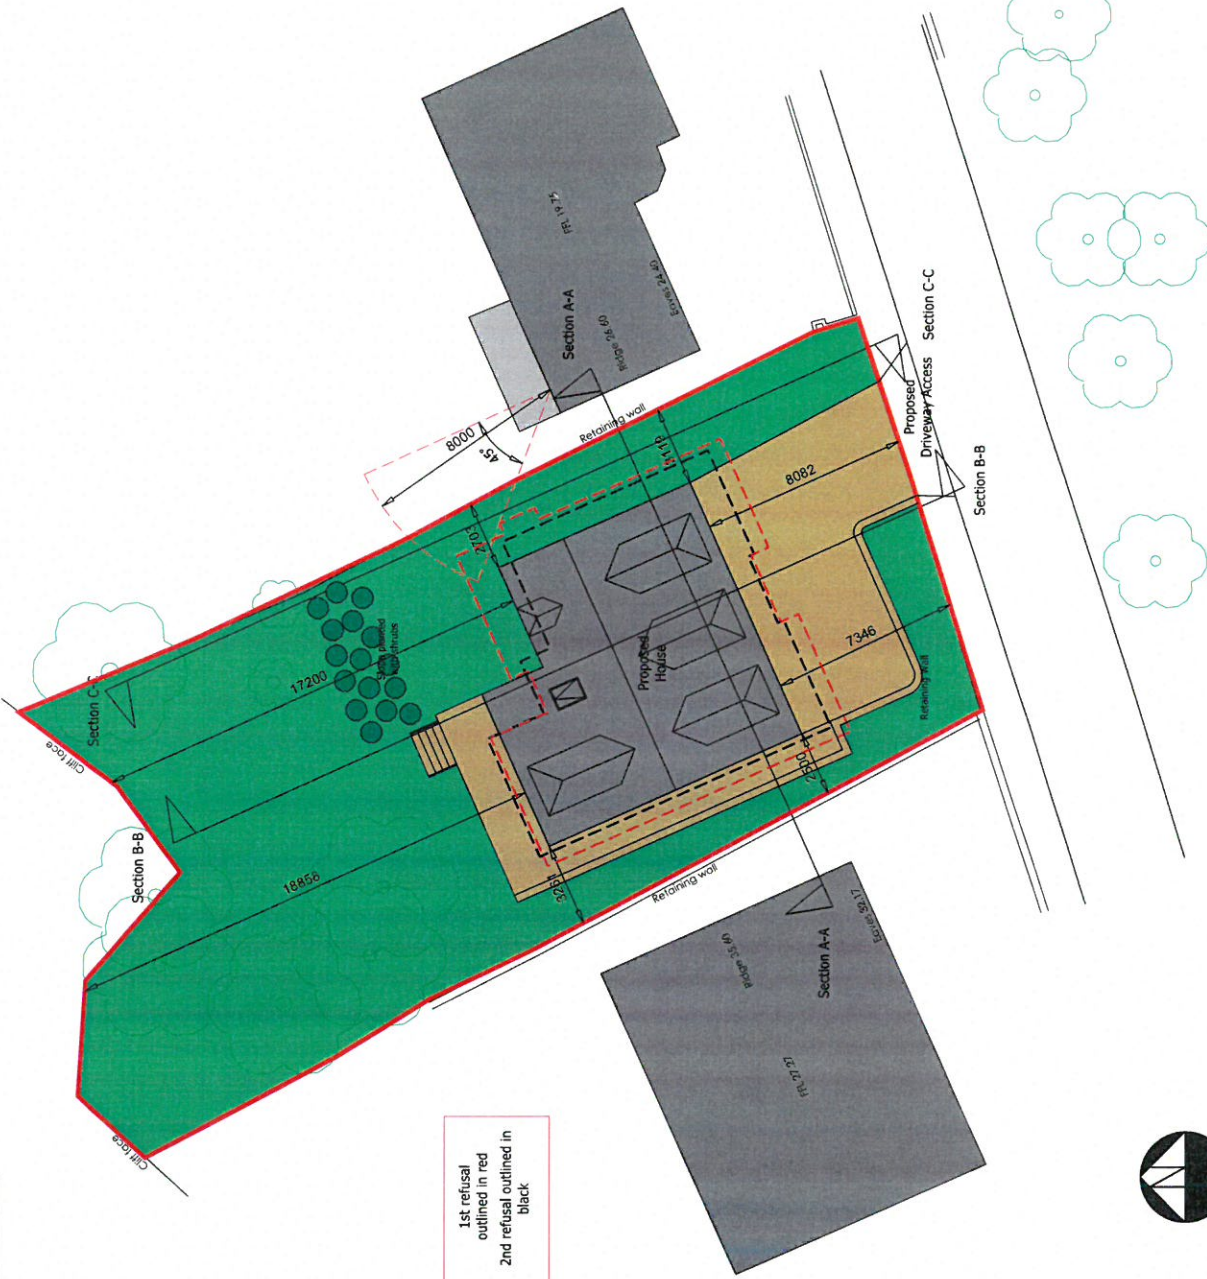


1st refusal outlined in red  
 2nd refusal outlined in black

ICONIC ID is a registered trademark of Iconic ID Limited. All rights reserved. This drawing is the property of Iconic ID Limited and is not to be used, copied, or reproduced in any form without the written permission of Iconic ID Limited. The information contained herein is for the sole use of the client and is not to be used for any other purpose. The client is responsible for ensuring that the information is accurate and up-to-date. The information is provided as a guide only and is not to be used as a basis for any decision. The information is provided on the basis of the information provided to us by the client. We do not accept any liability for any loss or damage, whether direct or indirect, arising from the use of this information. The information is provided on the basis of the information provided to us by the client. We do not accept any liability for any loss or damage, whether direct or indirect, arising from the use of this information.


Do not scale from this drawing.  
 All dimensions must be checked on site by the Contractor prior to the commencement of any work.  
 Where applicable, dimensions and details are to be read in conjunction with specialist consultants' drawings and/or other specifications; any disparity is to be brought to the attention of Michael Dyson Associates Limited prior to the commencement of any fabrication or building works.  
 © This drawing is the property and copyright of Michael Dyson Associates Limited; it shall not be copied to any other party without the express written consent of an authorized director of Michael Dyson Associates Limited.

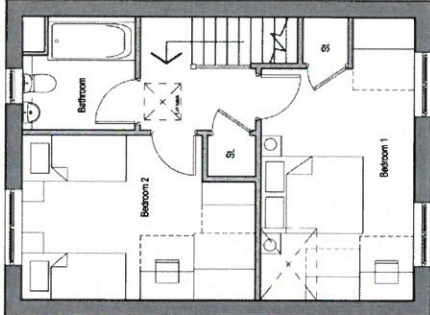


PROPOSED FIRST FLOOR PLAN  
 Scale 1:100

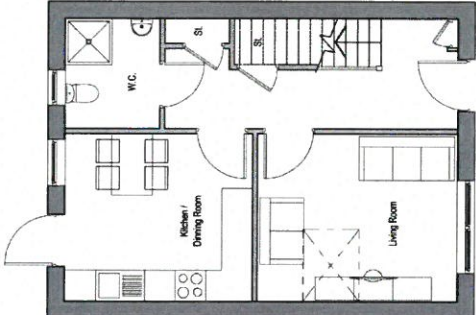


PROPOSED GROUND FLOOR PLAN  
 Scale 1:100

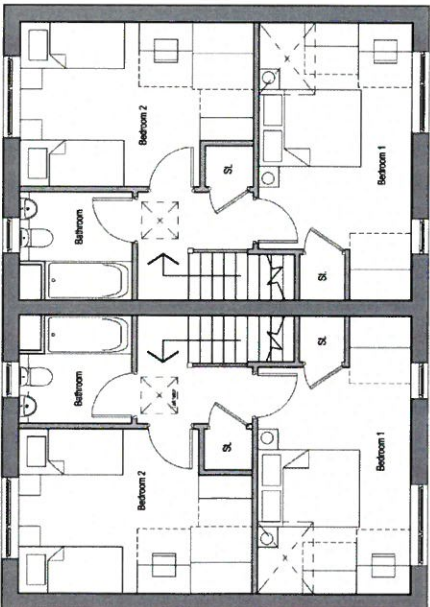

PROPOSED FIRST FLOOR PLAN  
 Scale 1:100

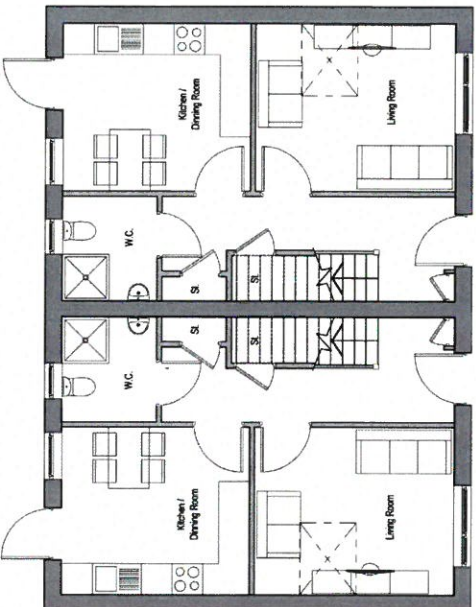

PROPOSED GROUND FLOOR PLAN  
 Scale 1:100

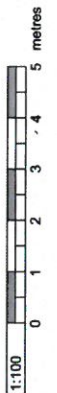

REV	DATE	AMENDMENTS	BY	APTD



**Michael Dyson Associates Ltd**  
 Excellence in Housing Consultancy  
 West House, Meltham Road, Horley,  
 Huddersfield HD9 6LB  
 t. 01484 666888 f. 01484 664186  
 w. www.mdyson.co.uk

CLIENT:  
**CARTREFI CYMUNEDOL GWYNEDD**

PROJECT:  
**NEW BUILD HOUSING AT Y GARREG,  
 GROESLON, GWYNEDD LL54 7DU**


TITLE:  
**PROPOSED FLOOR PLANS  
 SEMI-DETACHED & DETACHED**

DRAWN BY: MB	APPROVED BY:
DATE: MARCH 2015	DATE:
SCALE: 1:100 @ A3	ORIGINAL DRAWING SIZE: 297 x 420 - A3
DRAWING NO: 101-PL-7948	REV:


**PLANNING DRAWING**

1. This drawing is the property of the Surveyor General of the State of New Jersey and is loaned to you for your use only. It is not to be reproduced, stored in a retrieval system, or transmitted in any form or by any means, electronic, mechanical, photocopying, recording, or by any information storage and retrieval system, without the prior written permission of the Surveyor General of the State of New Jersey.

No.	Date	Checked
1	10 Aug 2011	REVISIONS AND THE SURVEYOR GENERAL'S REVIEW
2	11 Oct 2011	REVISIONS AND THE SURVEYOR GENERAL'S REVIEW

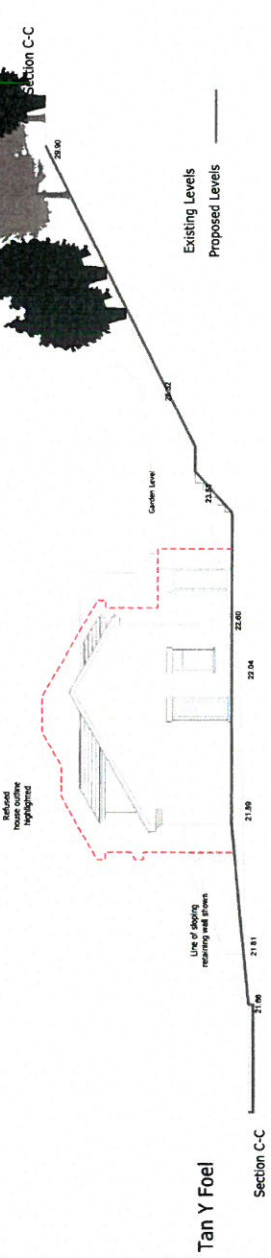

Datum 15.00

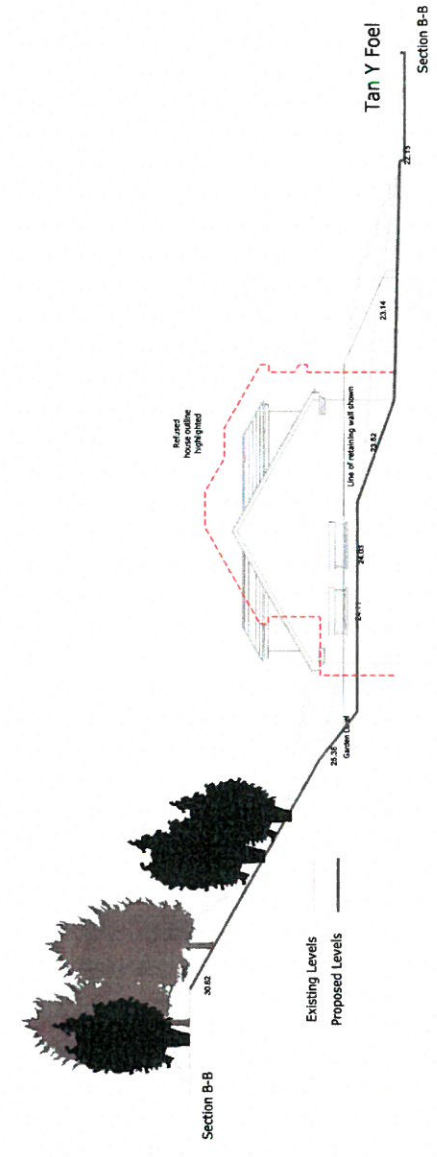

Datum 15.00

**CYNLLUN DIMWYGIEDIG**  
REVISED PLAN  
Dedimwyd i'r Rheolwr: **13 OCT 2011**  
Llofnod i'r Rheolwr: **AKK**

CYMROR GWYBODA  
ADAM HIRIOLLEDD  
13 IFFI IFFI  
CWMYMAEN CHALLFPHOAC  
RESTRLED

Datum 15.00

**ICONIC**  
CONCRETE HOUSES 7-9 Heath Road,  
Weybridge Surrey, KT13 8BX.  
TEL: 01770 20222  
www.iconic.com

Client:	Mr. Roberts	Project No:	NO Tan Y Foel Pwy Y Gardd 11/08/2011	Drawings:	Sections
Drawn by:	AKK	Scale:	1:100 (A1)	Date:	10th Oct 2011
Checked by:	AKK	Scale:	1:100 (A1)	Date:	10th Oct 2011
Drawn by:	AKK	Scale:	1:100 (A1)	Date:	10th Oct 2011



Rev	Date	Detail
A	13 May 18	Issue as final design (includes changes to walls and balconies by architect's written agreement)

CYNNIG CYMRU  
ADMINISTRACIWN  
15 IFFI 208  
NINNIAN CYNLUNHOAC  
NANTYCHREDD  
DDEPFC


CYNLLUN DIWYGI - JIG  
REVISED PLAN  
DeiLynhydd/Revised 15 05 18  
Llithodi: Signature: *AMLA*



Roof Plan

First Floor  
GIA - 72.0 m<sup>2</sup>

Ground Floor  
GIA - 88.0 m<sup>2</sup>

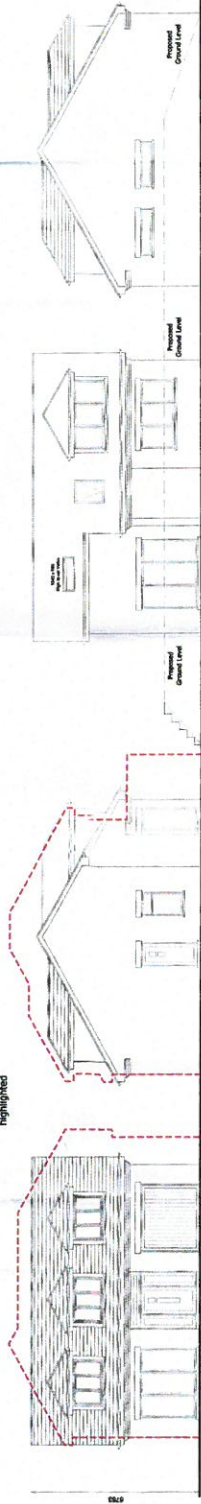


Front Elevation

Side Elevation

Rear Elevation

Side Elevation

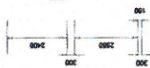

5000

**ICONIC**

Outward House, 7 - 9 Heath Road,  
Weybridge, Surrey, KT13 8XJ  
Tel: 07730 263225  
www.iconicad.com

Client	Project Title	Project No.	Scale	Date	Drawn	Checked
Mr & Mrs John & Susan L148924	Outward House 7 - 9 Heath Road Weybridge, Surrey	11001	1:1000	13 May 18	AMLA	AMLA

Copyright Iconic Architectural Services Ltd 2018. All rights reserved. This drawing is the property of Iconic Architectural Services Ltd and is not to be used, copied, reproduced, or distributed in any form without the written consent of Iconic Architectural Services Ltd. The design and construction of this house is subject to the planning and building regulations of the United Kingdom. The architect's liability is limited to the design and construction of the house as shown on this drawing. The architect does not accept any liability for any other loss or damage, including consequential loss or damage, arising from the use of this drawing.