


Location Plan
Scale 1:1250 @ A2

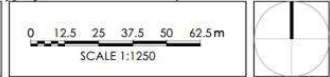

CAD file reference CAD FILE REFERENCE



Total Site Area
21,976m² / 5.43 Acres


Rev	Date	Description	Rev	By	CHK'd By

Project Title	PROPOSED DEVELOPMENT				
Client	-				
Status	PLANNING				
Scale	1:1250	Drawing Size	A2		
Date	MAR 23	Drawn By	JA	Checked	MS

Drawing Title	LOCATION PLAN					
Job-Desig No	2669NES/2-100				Rev	-

- 2 St. Johns North, Walskells, WF1 3GA t: 01924 291800
- Carvers Warehouse, 77 Dale Street, Manchester, M1 2HG t: 0161 2388555
- The Old Rectory, 79 High Street, Newport Pagnell, MK18 8AB t: 01908 211577
- 101 London Road, Reading, RG1 5BN t: 0118 9567700
- 15 Gees Court, 31 Christophers Place, London, W1U 1JJ t: 0207 4691215



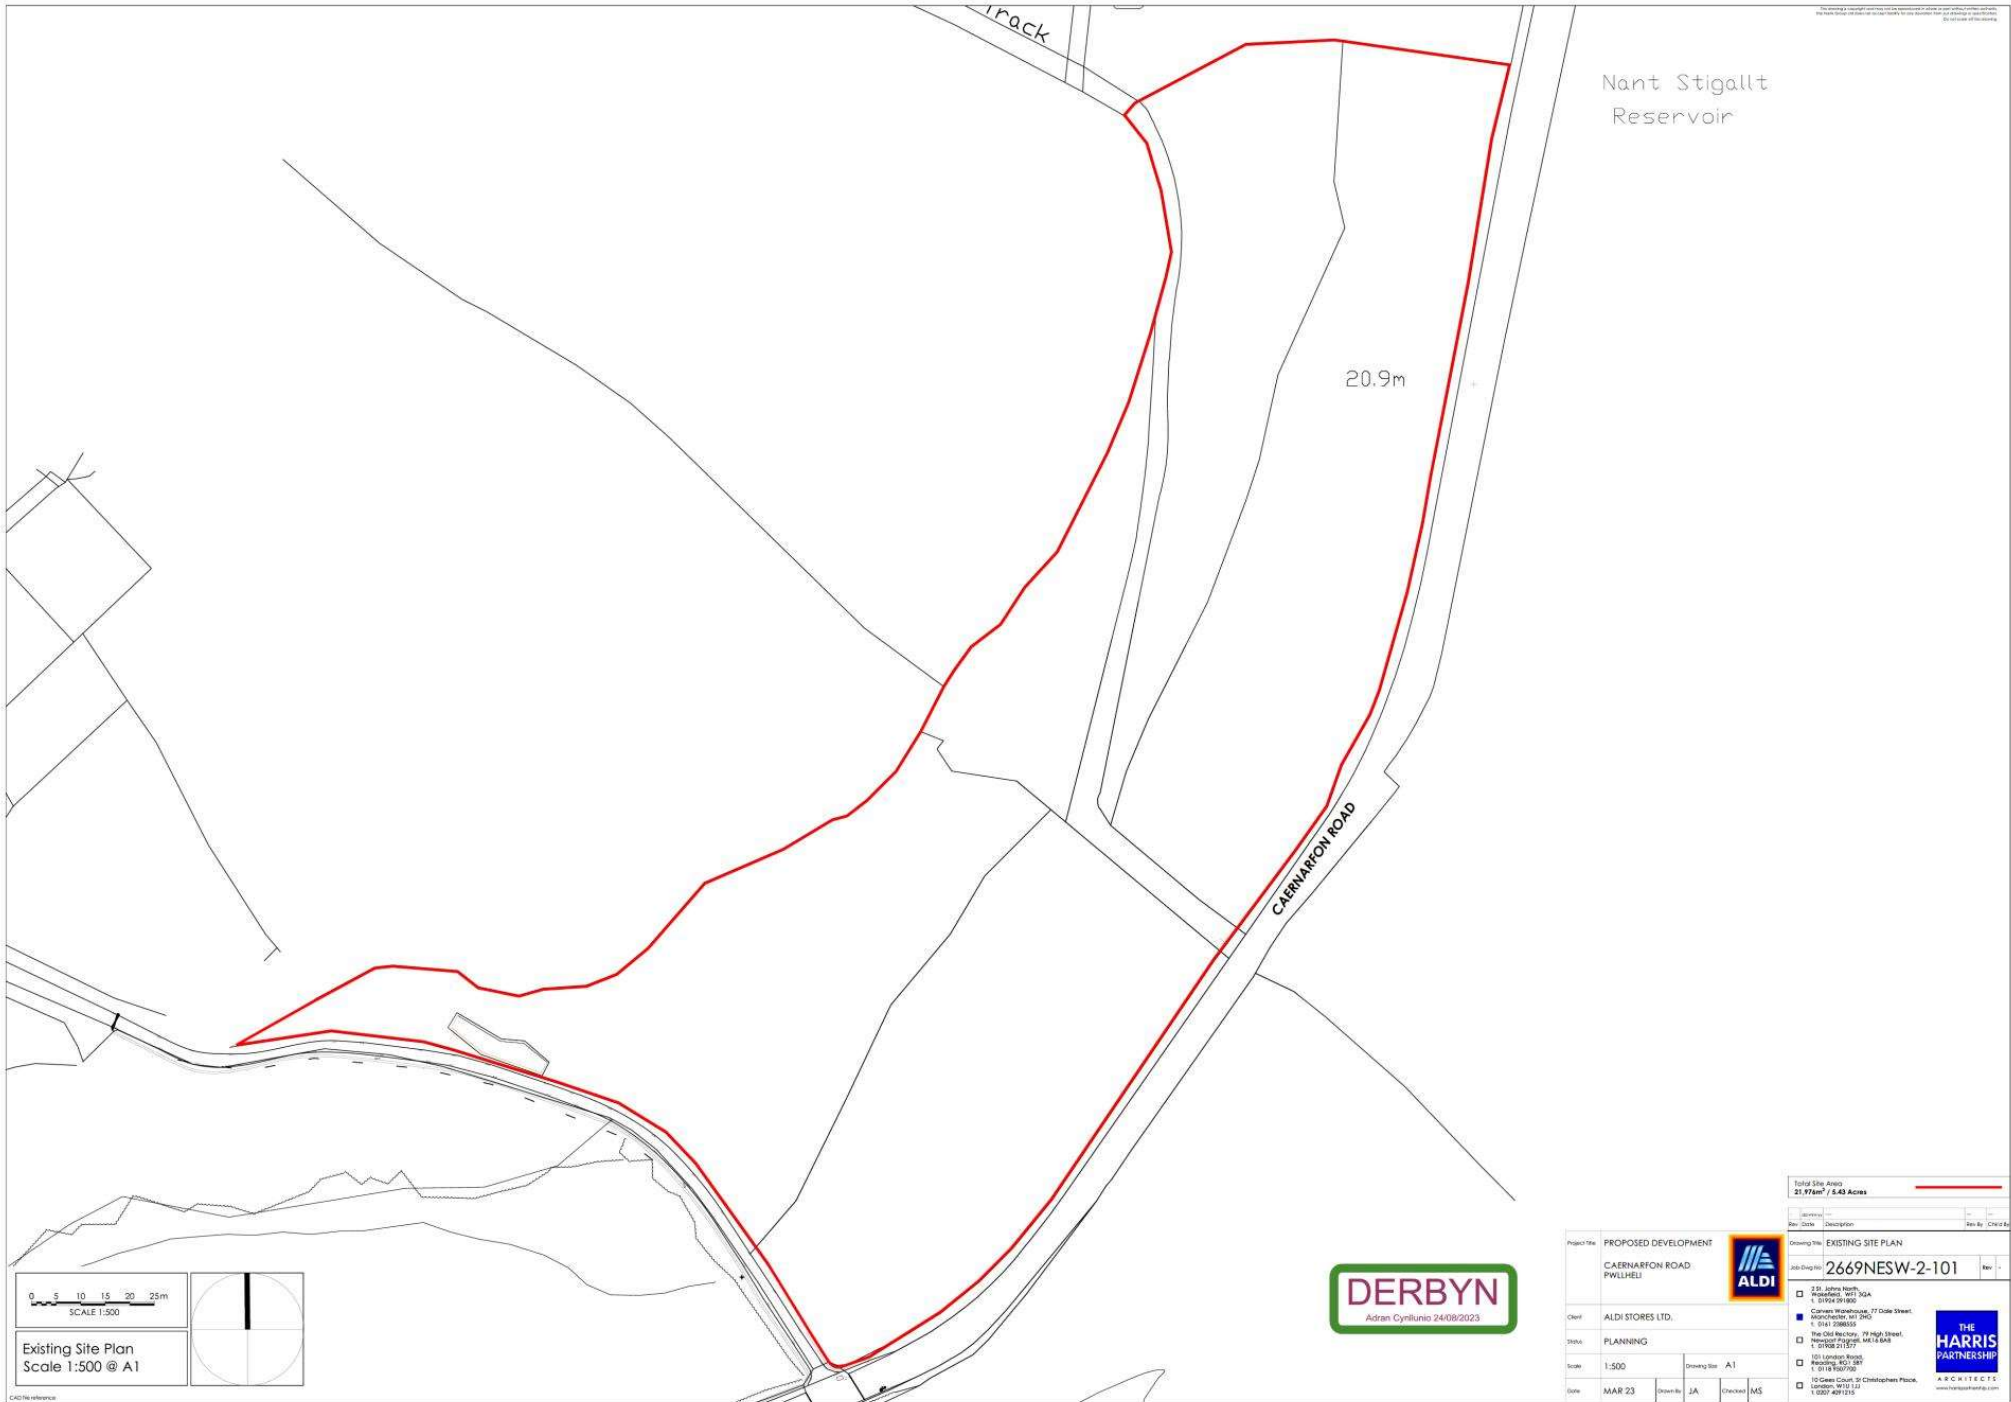

Total Site Area
21.97ha / 5.43 Acres

Rev	Date	Description	Rev By	Check By

Project No:	PROPOSED DEVELOPMENT	Client:	ALDI STORES LTD.
Project Name:	CAERNARFON ROAD PWLLELI	Stage:	PLANNING
Client Logo:		Scale:	1:500
Drawing No:	EXISTING SITE PLAN 2669NESW-2-101	Drawn By:	JA
Client Address:	219, John's Heath Worcestershire, W11 3GA 01927 618600	Checked:	MS
Client Contact:	The Old Rectory, 79 High Street, Leominster, Herefordshire, WLE6 6AB 01568 211577	Date:	MAR 23
Client Reference:	123 London Road, Reading, RG1 2BT 0118 954700	Drawn At:	A1
Client Reference:	10 Green Court, St Christopher's Place, London, W11 1LJ 1 8007 421215	Checked At:	MS





NO.	DATE	DESCRIPTION	BY	CHECKED
1	10/11/2023	PROPOSED DEVELOPMENT	J.H.	J.H.
2	10/11/2023	AMENDED PLAN	J.H.	J.H.



DRAWING KEY

Site boundary 21.549m² / 5.32 Acres —

Existing Levels 19.68

Proposed Levels +20.750

Existing Trees Retained

Trees To Be Removed

0 5 10 15 20 25m
SCALE 1:500

THE HARRIS PARTNERSHIP

REGISTERED: 138618100
 138618100 (UK)
 HARRIS PARTNERSHIP
 138618100 (UK)
 138618100 (UK)
 138618100 (UK)
 138618100 (UK)

**Cynllun Diwygiedig
Amended Plan**

DERBYN
Adran Cynllunio 01-11-2023

Project File
PROPOSED DEVELOPMENT
 CAERNARFON ROAD
 PWLLHELI

Drawing Title
PROPOSED SITE PLAN

DATE	DESCRIPTION	BY	CHECKED
10/11/2023	PROPOSED DEVELOPMENT	J.H.	J.H.
10/11/2023	AMENDED PLAN	J.H.	J.H.

2667 THPM XX XX DR A 0120



