

GWYBODAETH YCHWANEGOL
ADDITIONAL INFORMATION















Site Plan A1 @ 1:500



Location Plan A1@1:1250



KEY

- | | |
|---|---|
|  | Proposed Site Boundary |
|  | Existing Area in Client Ownership |
|  | Proposed Foul Drainage |
|  | Package treatment plant |
|  | Existing Vegetation |
|  | Proposed Planting |
|  | Existing River + Extent of Flood Risk Map provided by NRW |
|  | Revision A: Flood Extent Updated |
|  | Revision B: Porosity Holes |
|  | Revision C: 15 Meter From River |
|  | Revision C: Existing Tree Root Protection Area |
|  | Revision C: Permeable Hard standing |

GEORGE + TOMOS
PENSEIRI : ARCHITECTS Cyf.
12 Heol Penrhall, Machynlleth, Powys, SY20 8AL. ☎ 01654 700337
www.georgetomos.co.uk - georgetomos@yahoo.co.uk ☎ 0645 280 5248

Project
Farm diversification, Holiday
accommodation units
@Sandells Farm, Pandy Fields, Corris

Client Sandells	
PLANNING DRAWING	
Job Nr. X5-24	Drawing Nr. PL-05
Grids / Scale 1:100 @A1 1:200 @A3	Dyidid / Date Jan '24




Existing Entrance Plan A1@1:500

KEY

Proposed Site Boundary

Existing Area in Client Ownership

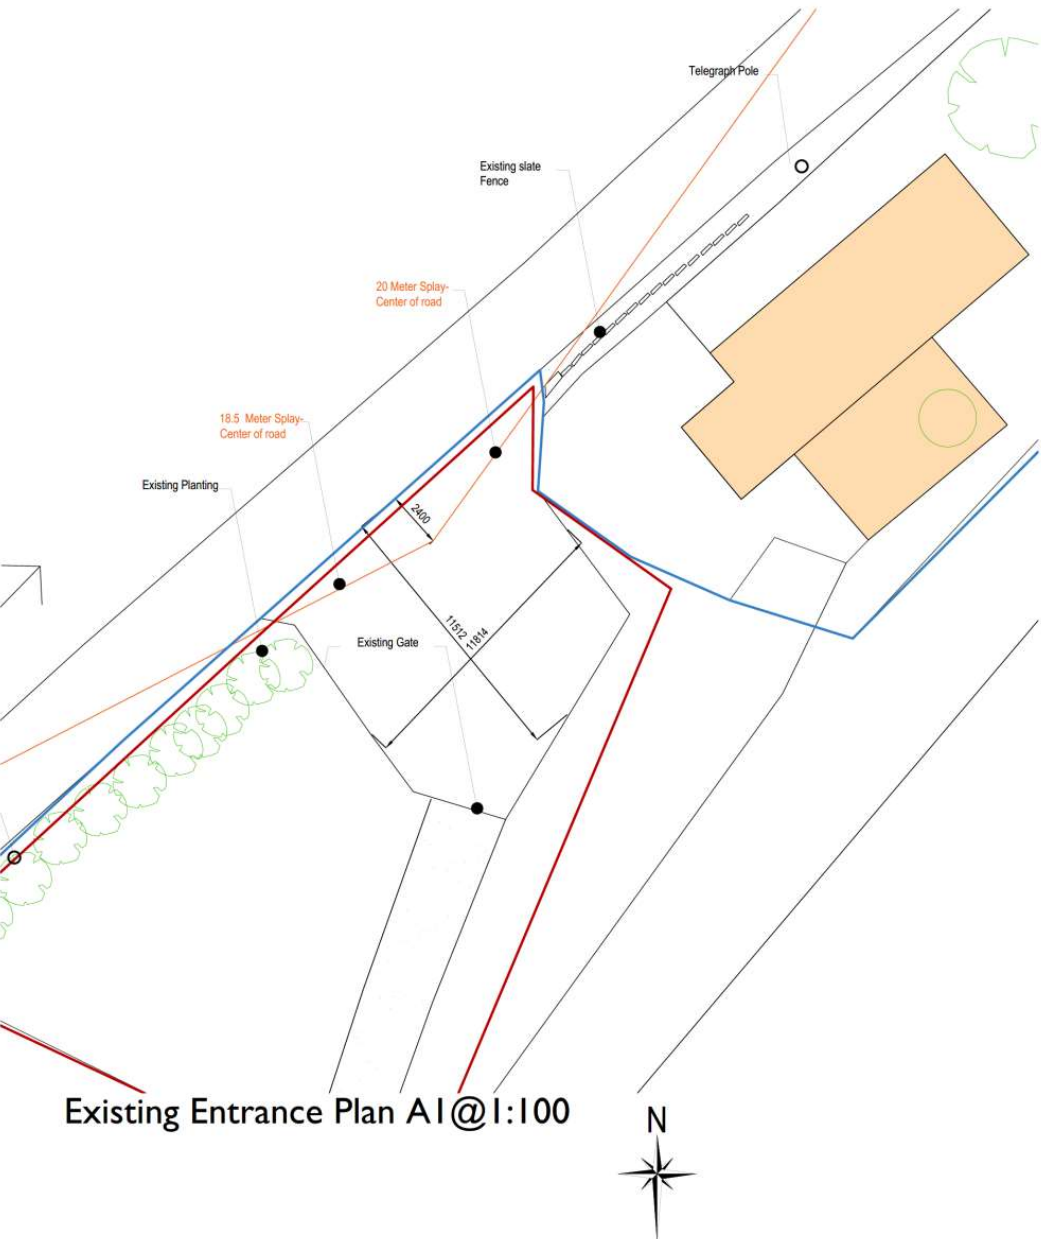

Existing Entrance Plan A1@1:100

GEORGE + TOMOS

PENSEIRI : ARCHITECTS Cyf.

13 Heol Penarth · Penarth · Penarth · CF35 9AL
www.georgetomos.co.uk · georgetos@tiscali.co.uk · 01493 301 040

Client

Sandells

Project

Farm diversification, Holiday accommodation units
@Sandells Farm, Pandy Fields, Corris

Job No.

X5-24

Drawing No.

PL-06

Scale


1:100 @A1
1:200 @A3

Original Date


Jan '24

PLANNING DRAWING

THESE DRAWINGS ARE THE PROPERTY OF GEORGE + TOMOS ARCHITECTS CYF. ANY REUSE OR REPRODUCTION OF ANY PART OF THESE DRAWINGS WITHOUT THE WRITTEN CONSENT OF GEORGE + TOMOS ARCHITECTS CYF. IS STRICTLY PROHIBITED.

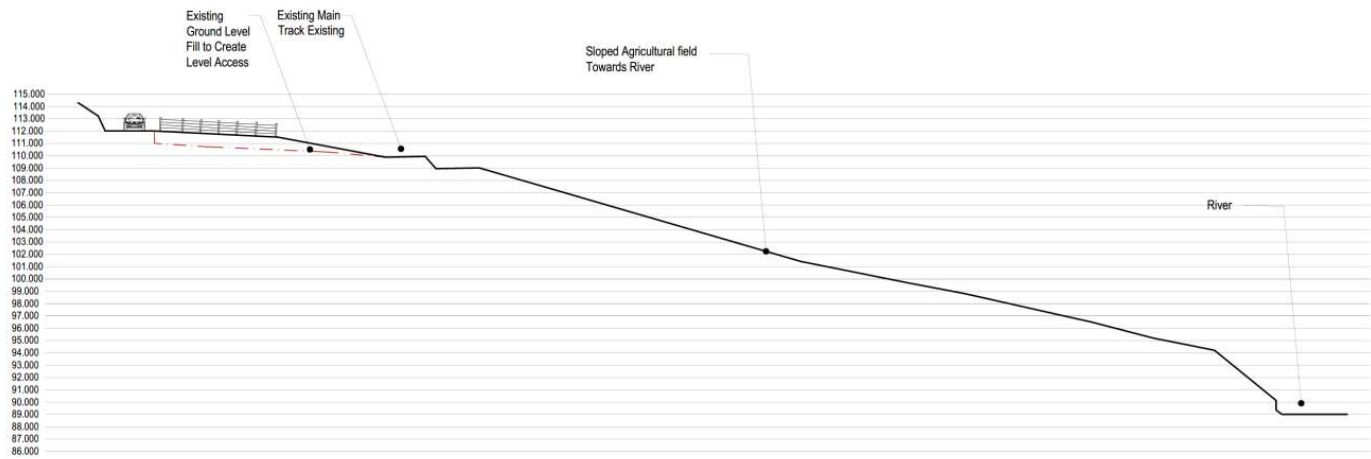

SECTION - D-D
A1 @1.200

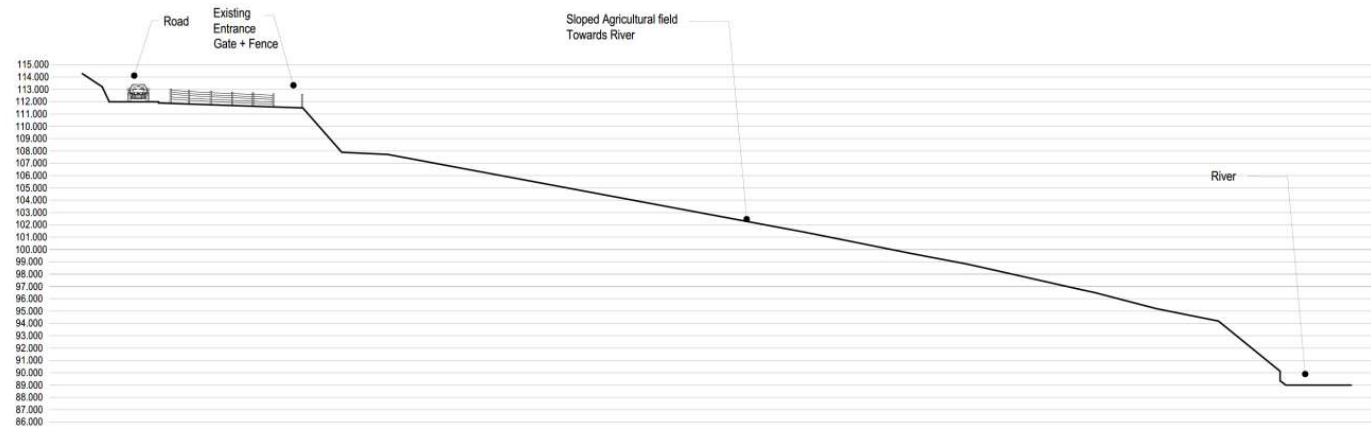

SECTION - E-E
A1 @1.200

Cynllunio

Derbyn 30.05.24

Cynllun Diwygiedig Amended Plan



KEY

- Proposed Site Boundary
- Existing Area in Client Ownership
- Proposed Foul Drainage
- Package treatment plant
- Existing Vegetation
- Proposed Planting
- Existing River + Extent of Flood Risk Map provided by NRW
- Revision A: Flood Extent Updated
- Revision B: Porosity Holes
- Revision C: 15 Meter From River
- Revision C: Existing Tree Root Protection Area
- Revision C: Permeable Hard standing

PROPOSED PLANTING

1. Landscaping in General

All trees, plants & grassland seeds will be used of local provenance (indigenous where possible), as highlighted on the application drawings.

Grass

Seeding

Grass seed to be 81CV 'Long Season' mix or BSH A19 all-purpose landscaping seed.

Sowing

Sow seed in calm weather between April and October (inclusive). Spread evenly at the specified rates in two transverse directions to all areas of rear & side lawns around the property.

Sowing rate: 50.00 g/m²
Overseed rate: 20.00 g/m²

Planting Specification

All works carried out in accordance with BS4428:1989 Code of Practice for General Landscaping Operations.

Plants

All plants to BS3936 Part 1:1992.

Any new planting within the site should use species of value to wildlife and specimens of local provenance. Development of the site provides the opportunity to carry out enhancements to benefit biodiversity in this part of the Severn valley. The development would be improved by a small amount of native tree and shrub planting. Itemized list below of suitable species for this site. Any trees or shrubs planted must come from sources who can supply examples of gene-stock native to the area. This is increasingly important to limit the spread of disease in plants.

Recommended Native Trees and Shrubs

Scientific Name	Common Name
Acer campestre	Field Maple
Alnus glutinosa	Alder
Betula pubescens	Downy Birch
Cornus sanguinea	Dogwood
Corylus avellana	Hazel
Crataegus monogyna	Hawthorn
Ilex aquifolium	Holly
Malus sylvestris	Crab Apple
Sambucus nigra	Elder
Sorbus aucuparia	Rowan

NOTE:
Please see attached Report which demonstrates what materials will be used.

GEORGE + TOMOS
PENSEIRI : ARCHITECTS Cyf.

12 Main Road, Pen-y-bont, Treow, Llanelli, SA41 1BB
www.georgetomos.co.uk | georgetomos@btopenworld.co.uk | 01554 261 205

Project:
Farm diversification, Holiday accommodation units
@Sandells Farm, Pandy Fields, Corris

Rev D: Ecology/Protection
Rev C: Revised Layout/Reduced Size of development
Rev B: Porosity/Treatment Plant
Rev A: Flood Extent

Client:
Sandells

PLANNING DRAWING

Job No:
X5-24


Drawing No:
PL-01D

Grids/Scale:
1:100 @A1
1:200 @A3

Updated/Date:
Jan '24

Cynllun Diwygiedig
Amended Plan


Cynllunio
Deddf 28.10.24

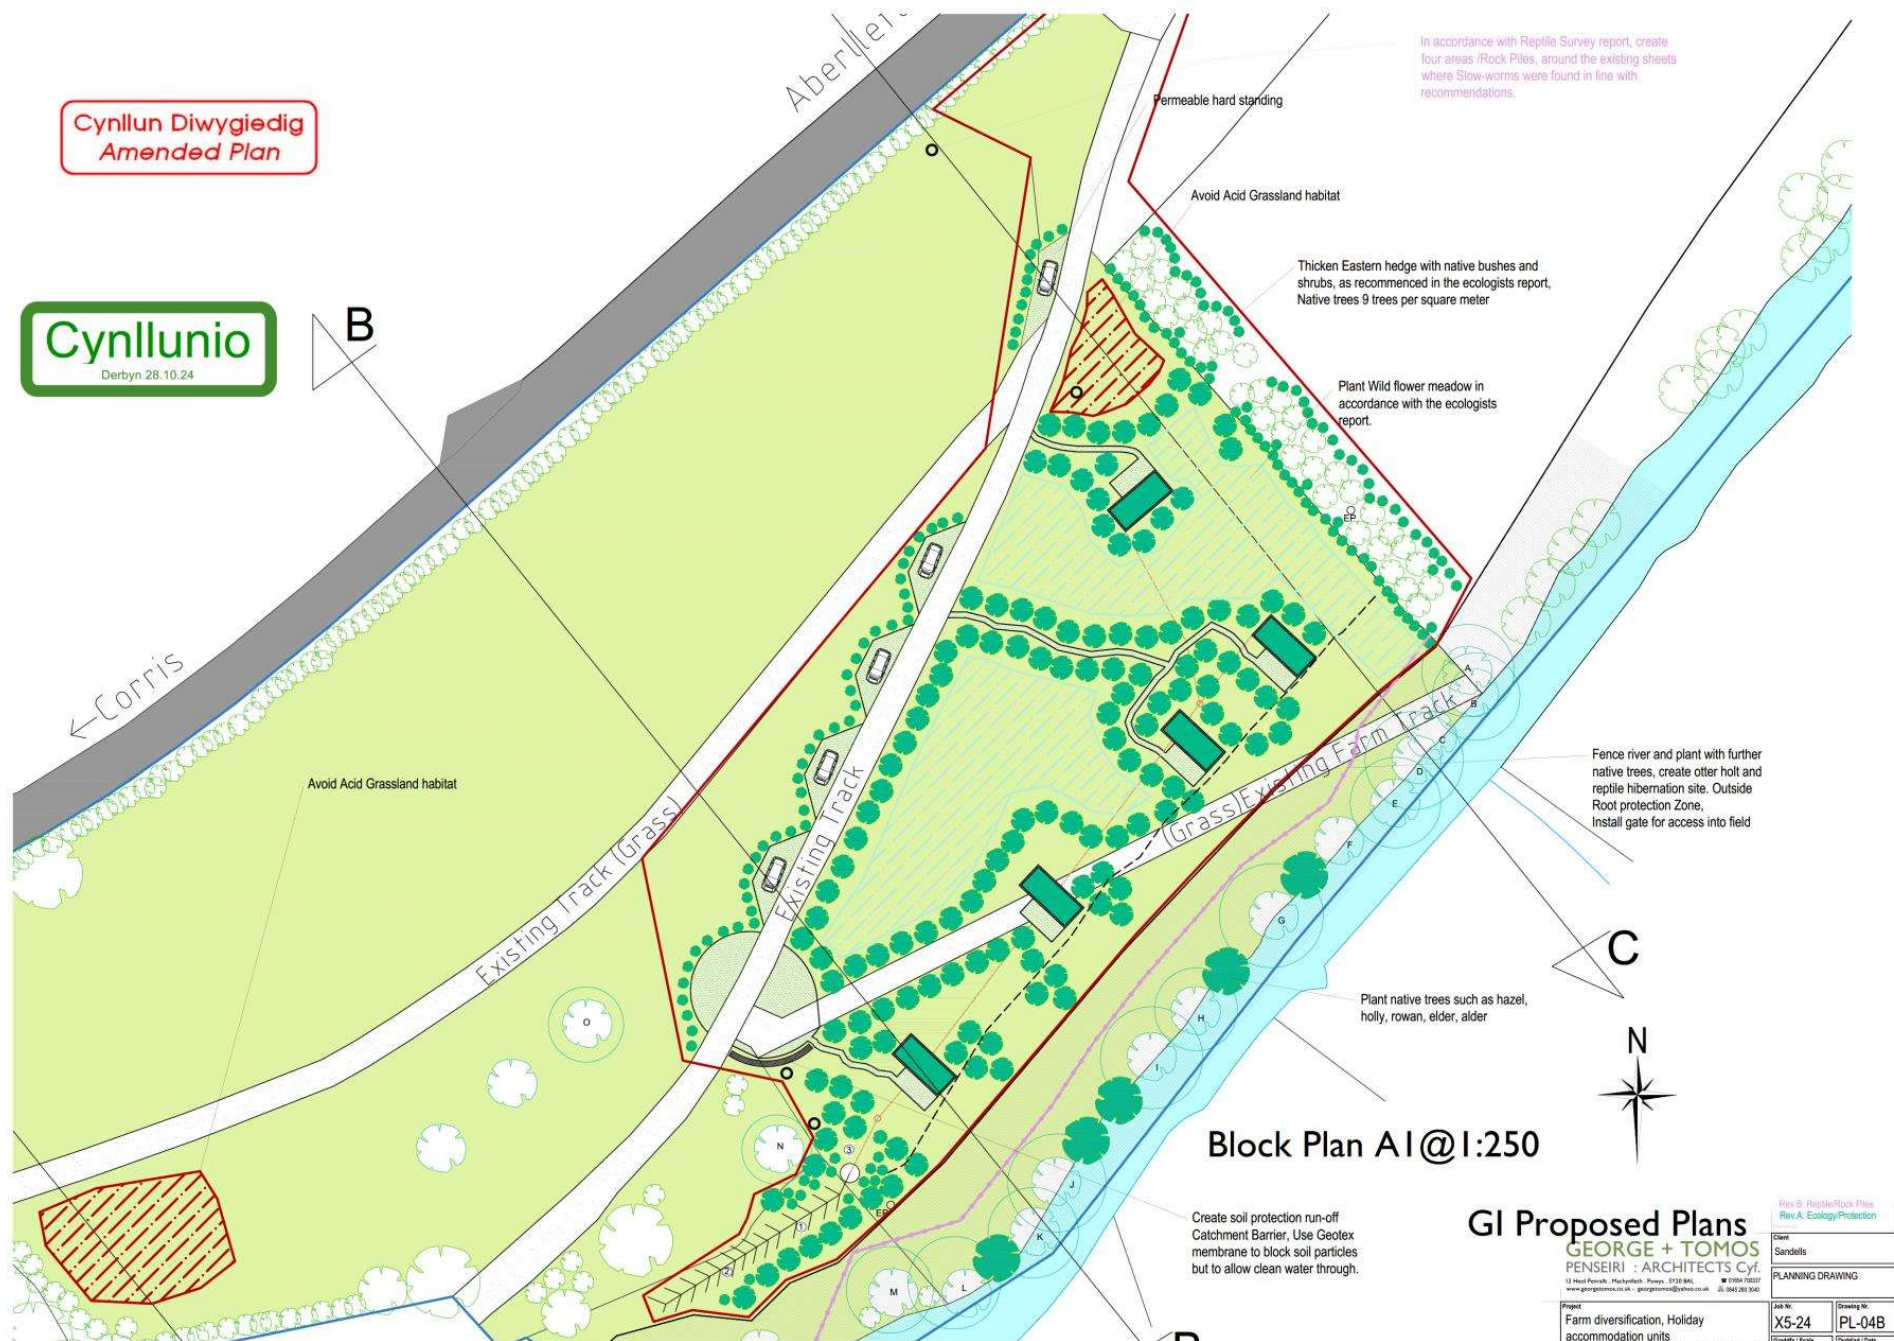

Block Plan A1@1:250

GI Proposed Plans

<p>Rev B: Reptile/Rock Piles Rev A: Ecology/Protection</p>		<p>Client Sandells</p>	
<p>Project Farm diversification, Holiday accommodation units @Sandells Farm, Pandy Fields, Corris</p>		<p>Planning Drawing</p>	
<p>Job No: X5-24</p>		<p>Drawing No: PL-04B</p>	
<p>Scale: 1:100 (B1) 1:250 (B3)</p>		<p>Issued / Date: Oct '24</p>	

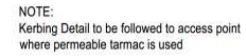



Proposed Entrance Plan A1@1:100



The new access junction shall be constructed so that there is clear visibility from a point 1.05m above ground level (for cars) at the centre of the access, at the centre of the access and 2.4m from the edge of the adjoining road, to points 0.26m above ground level at the edge of the adjoining carriageway and achieves 62m Towards Aberlenni. Compared to existing which is 20m. All vegetation such as hedge / shrubs to be removed or pulled back behind visibility lines.

The new access junction shall be constructed so that there is clear visibility from a point 1.05m above ground level (for cars) at the centre of the access, at the centre of the access and 2.4m from the edge of the adjoining road, to points 0.26m above ground level at the edge of the adjoining carriageway and achieves 126m visibility towards Corris. Compared to existing which is 18.5m. All vegetation such as hedge / shrubs to be removed or pulled back behind visibility lines.

KEY

-  Proposed Site Boundary
-  Existing Area in Client Ownership


GEORGE + TOMOS
PENSEIRI : ARCHITECTS Cyf.
12 Heol Penrallt, Mynyddbach, Pwys, SY20 8AL. ☎ 01654 700337
www.georgetomos.co.uk • georgetomos@yahoo.co.uk ☎ (0447) 283 3043

Project
Farm diversification, Holiday
accommodation units
@Sandells Farm, Pandy Fields, Corris

Client Sandells
PLANNING DRAWING

Job No.	Drawing No.
X5-24	PL-07
Grids / Scale	Dyctoid / Date
1:100 @ A1 1:250 @ A2	Jan '24

**GWYBODAETH YCHWANEGOL
ADDITIONAL INFORMATION**

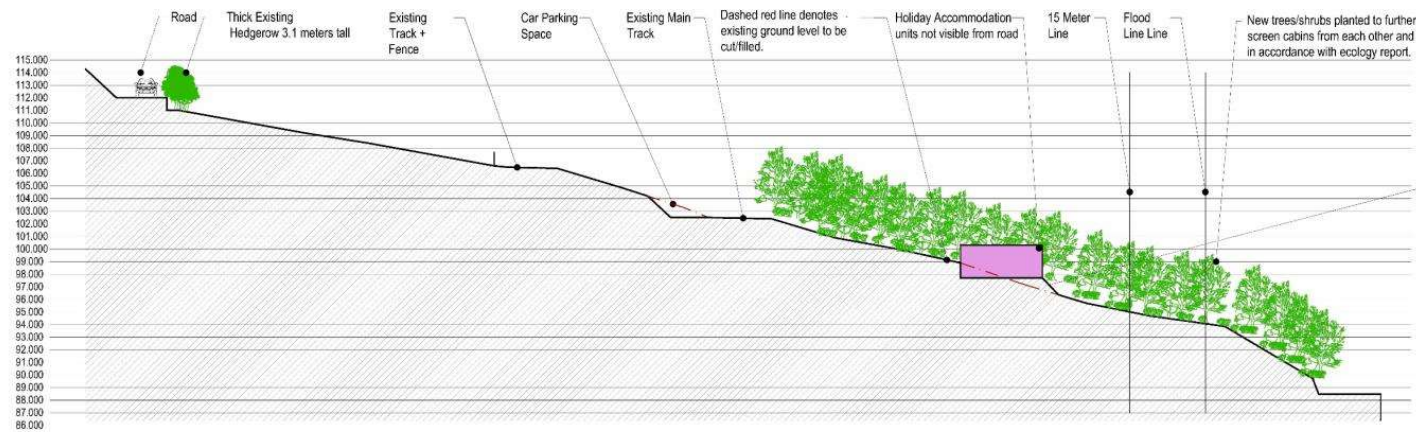

NOTE:
Cut and fill excavations must be carried out in fair weather conditions and all bare ground to be immediately planted with Grass and wildflower seeds.

SECTION - B-B
A1 @ 1.200



NOTE:
Cut and fill excavations must be carried out in fair weather conditions and all bare ground to be immediately planted with Grass and wildflower seeds.


SECTION - C-C
A1 @ 1.200

GEORGE + TOMOS
PENSEIRI : ARCHITECTS Cyf.
12 Haul Pwll - Mardol, Pen-y-fryn, ST20 8AL
www.georgetomos.co.uk | georgetomos@cynllunio.co.uk | 01432 352 352


Project:
Farm diversification, Holiday accommodation units
@Sandells Farm, Pandy Fields, Corris

Client: Sandells	Job No: X5-24	Drawing No: PL-03
PLANNING DRAWING	Scale: 1:100 @A1 1:200 @A3	Revised / Date: Jan '24

Not a contract. This drawing is for information only. It is not to be used for construction or any other purpose without the written consent of George + Tomos. The client is responsible for ensuring that the drawing is used in accordance with the terms and conditions of the contract.

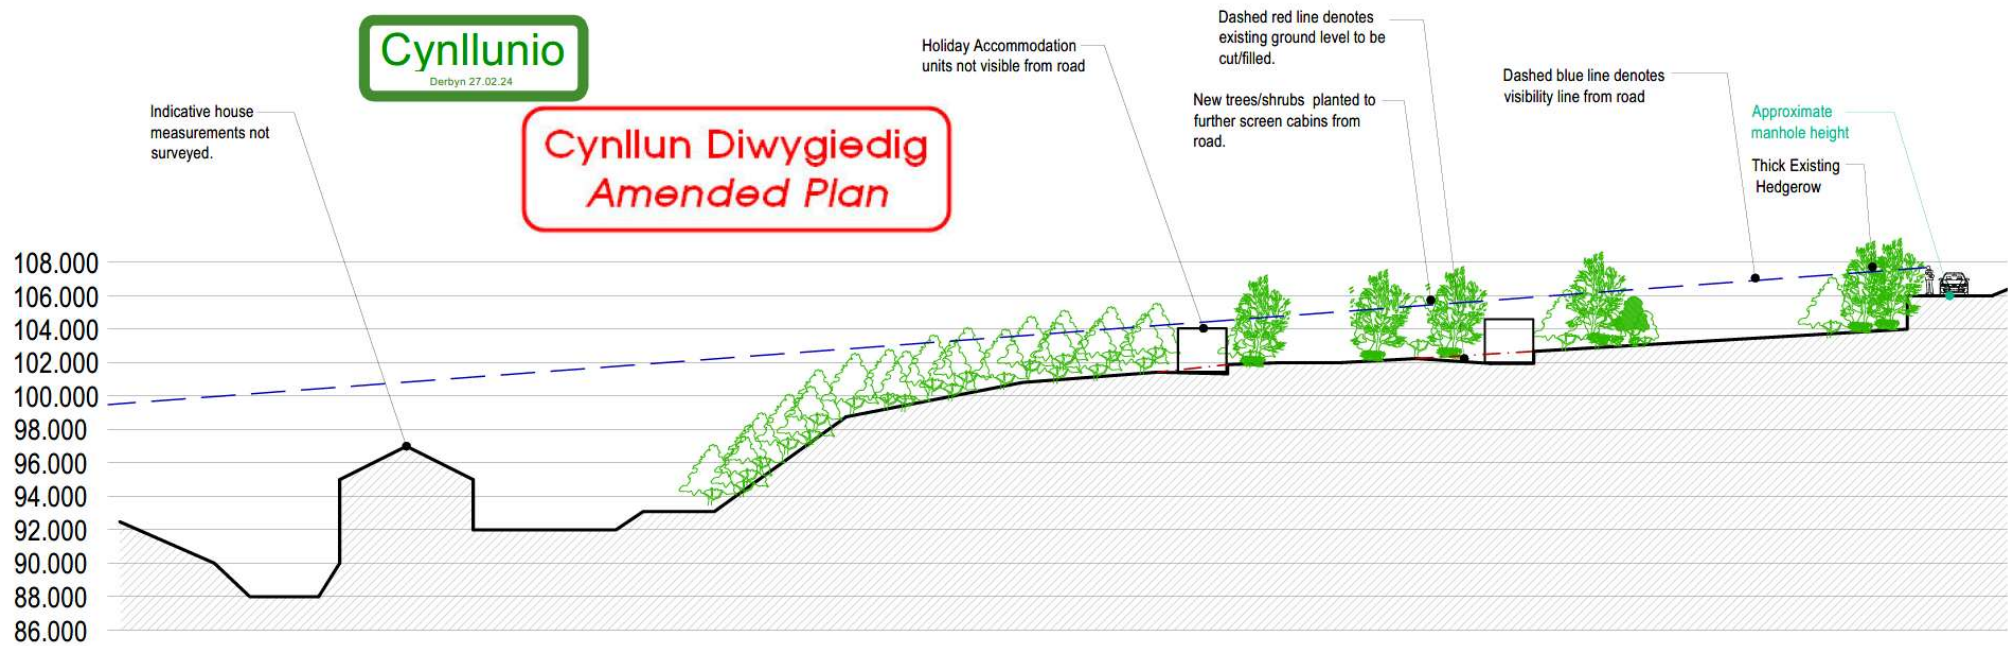


SECTION - A
A3 @1.300

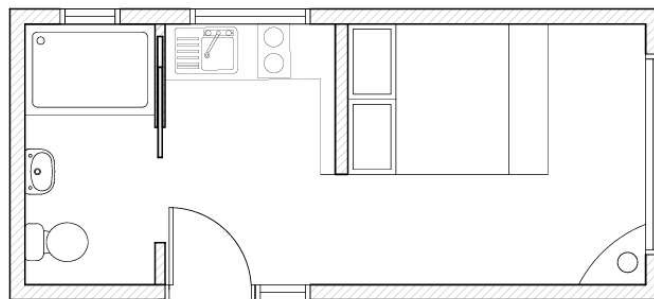

Floor Plan

FLOOR PLAN
A3 @1.50

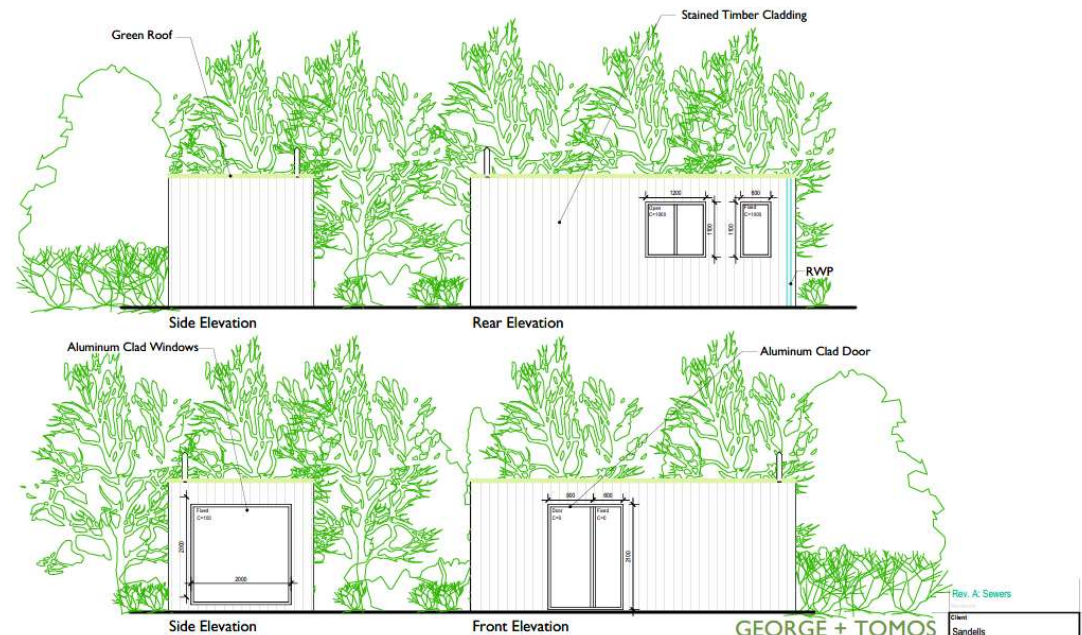

ELEVATIONS
A3 @1.100

GEORGE + TOMOS PENSEIRI : ARCHITECTS Cyf.		Client Sandells
12 Head Ponds, Pwllheli, Pwys: 5720 B&L www.georgetomos.co.uk georgetomos@pensi.co.uk 01854 700007		PLANNING DRAWING
Project Farm diversification, Holiday accommodation units @Sandells Farm, Pandy Fields, Corris	Task No. x5-24	Drawing No. PL-02
Scale 1:100 (B&L) 1:200 (A3)	Revised / Date Jan '24	Revised / Date Jan '24







