




south elevation
No change

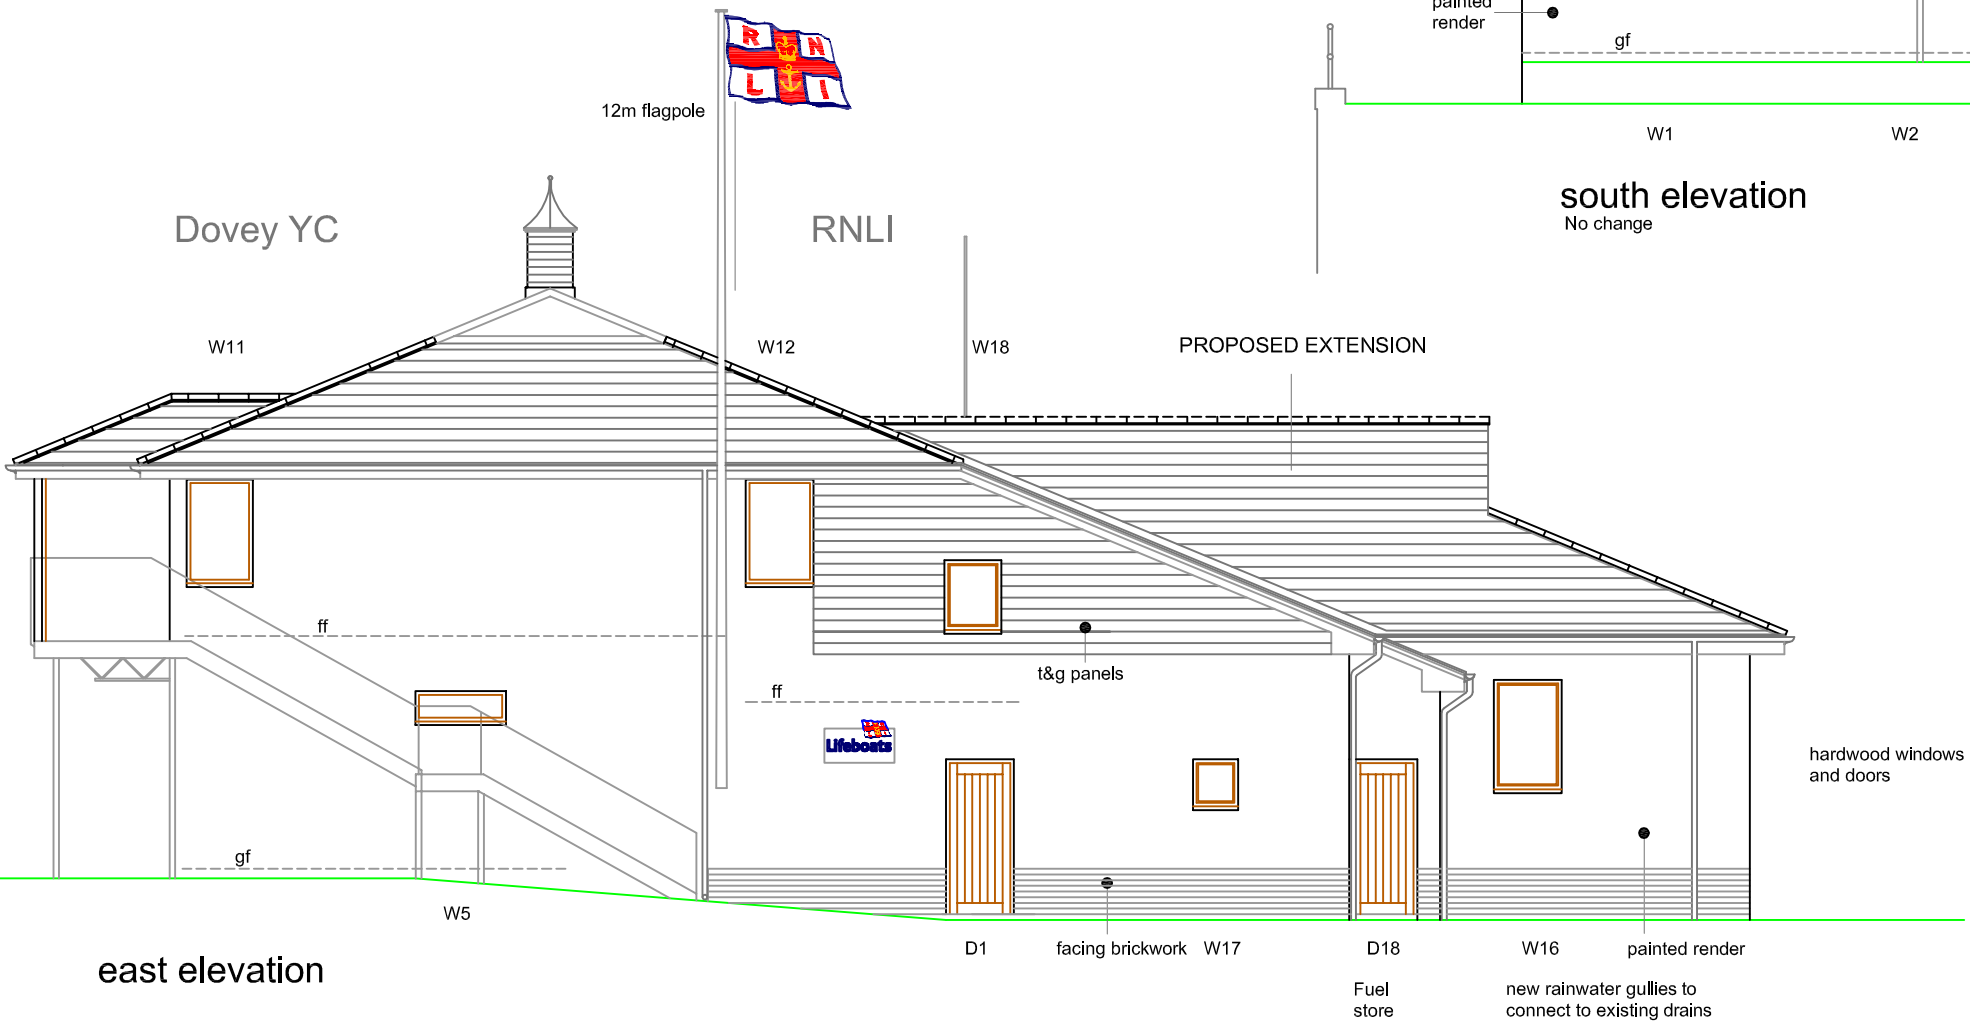

east elevation



Project : EXTENSION TO EXISTING STATION RNLI ABERDOVEY
 Client: RNLI Trading Limited
 Title: Proposed elevations
clive moore gwasanaethau pensaernïol / architectural services
 Helyg, Yr Ala, Pwllheli, Gwynedd, LL53 5BL Tel : 01758 701711 (O) 01758 614621(H) 07909561842 (M) clive@moore1065.fsnet.co.uk

Dyddiad / Date
 December 2012
 Graddfa / Scale
 1:100
 Cynllyn / Drawing
0914D/19B

C hawlfraint / copyright