


Note:
 This drawing is the copyright of Morgan Carey Architects.
 It may not be copied, reproduced or altered in any way
 without their written authority.
 Do not scale. Use figured dimensions.
 Check dimensions on site before work proceeds. Report
 discrepancies to the Architects.
 If in doubt, ask!

Reproduced from the Ordnance Survey map with the permission
 of The Controller of Her Majesty's Stationery Office
 © Crown copyright reserved

Rev	Date	Amendment titles
A	16.11.07	

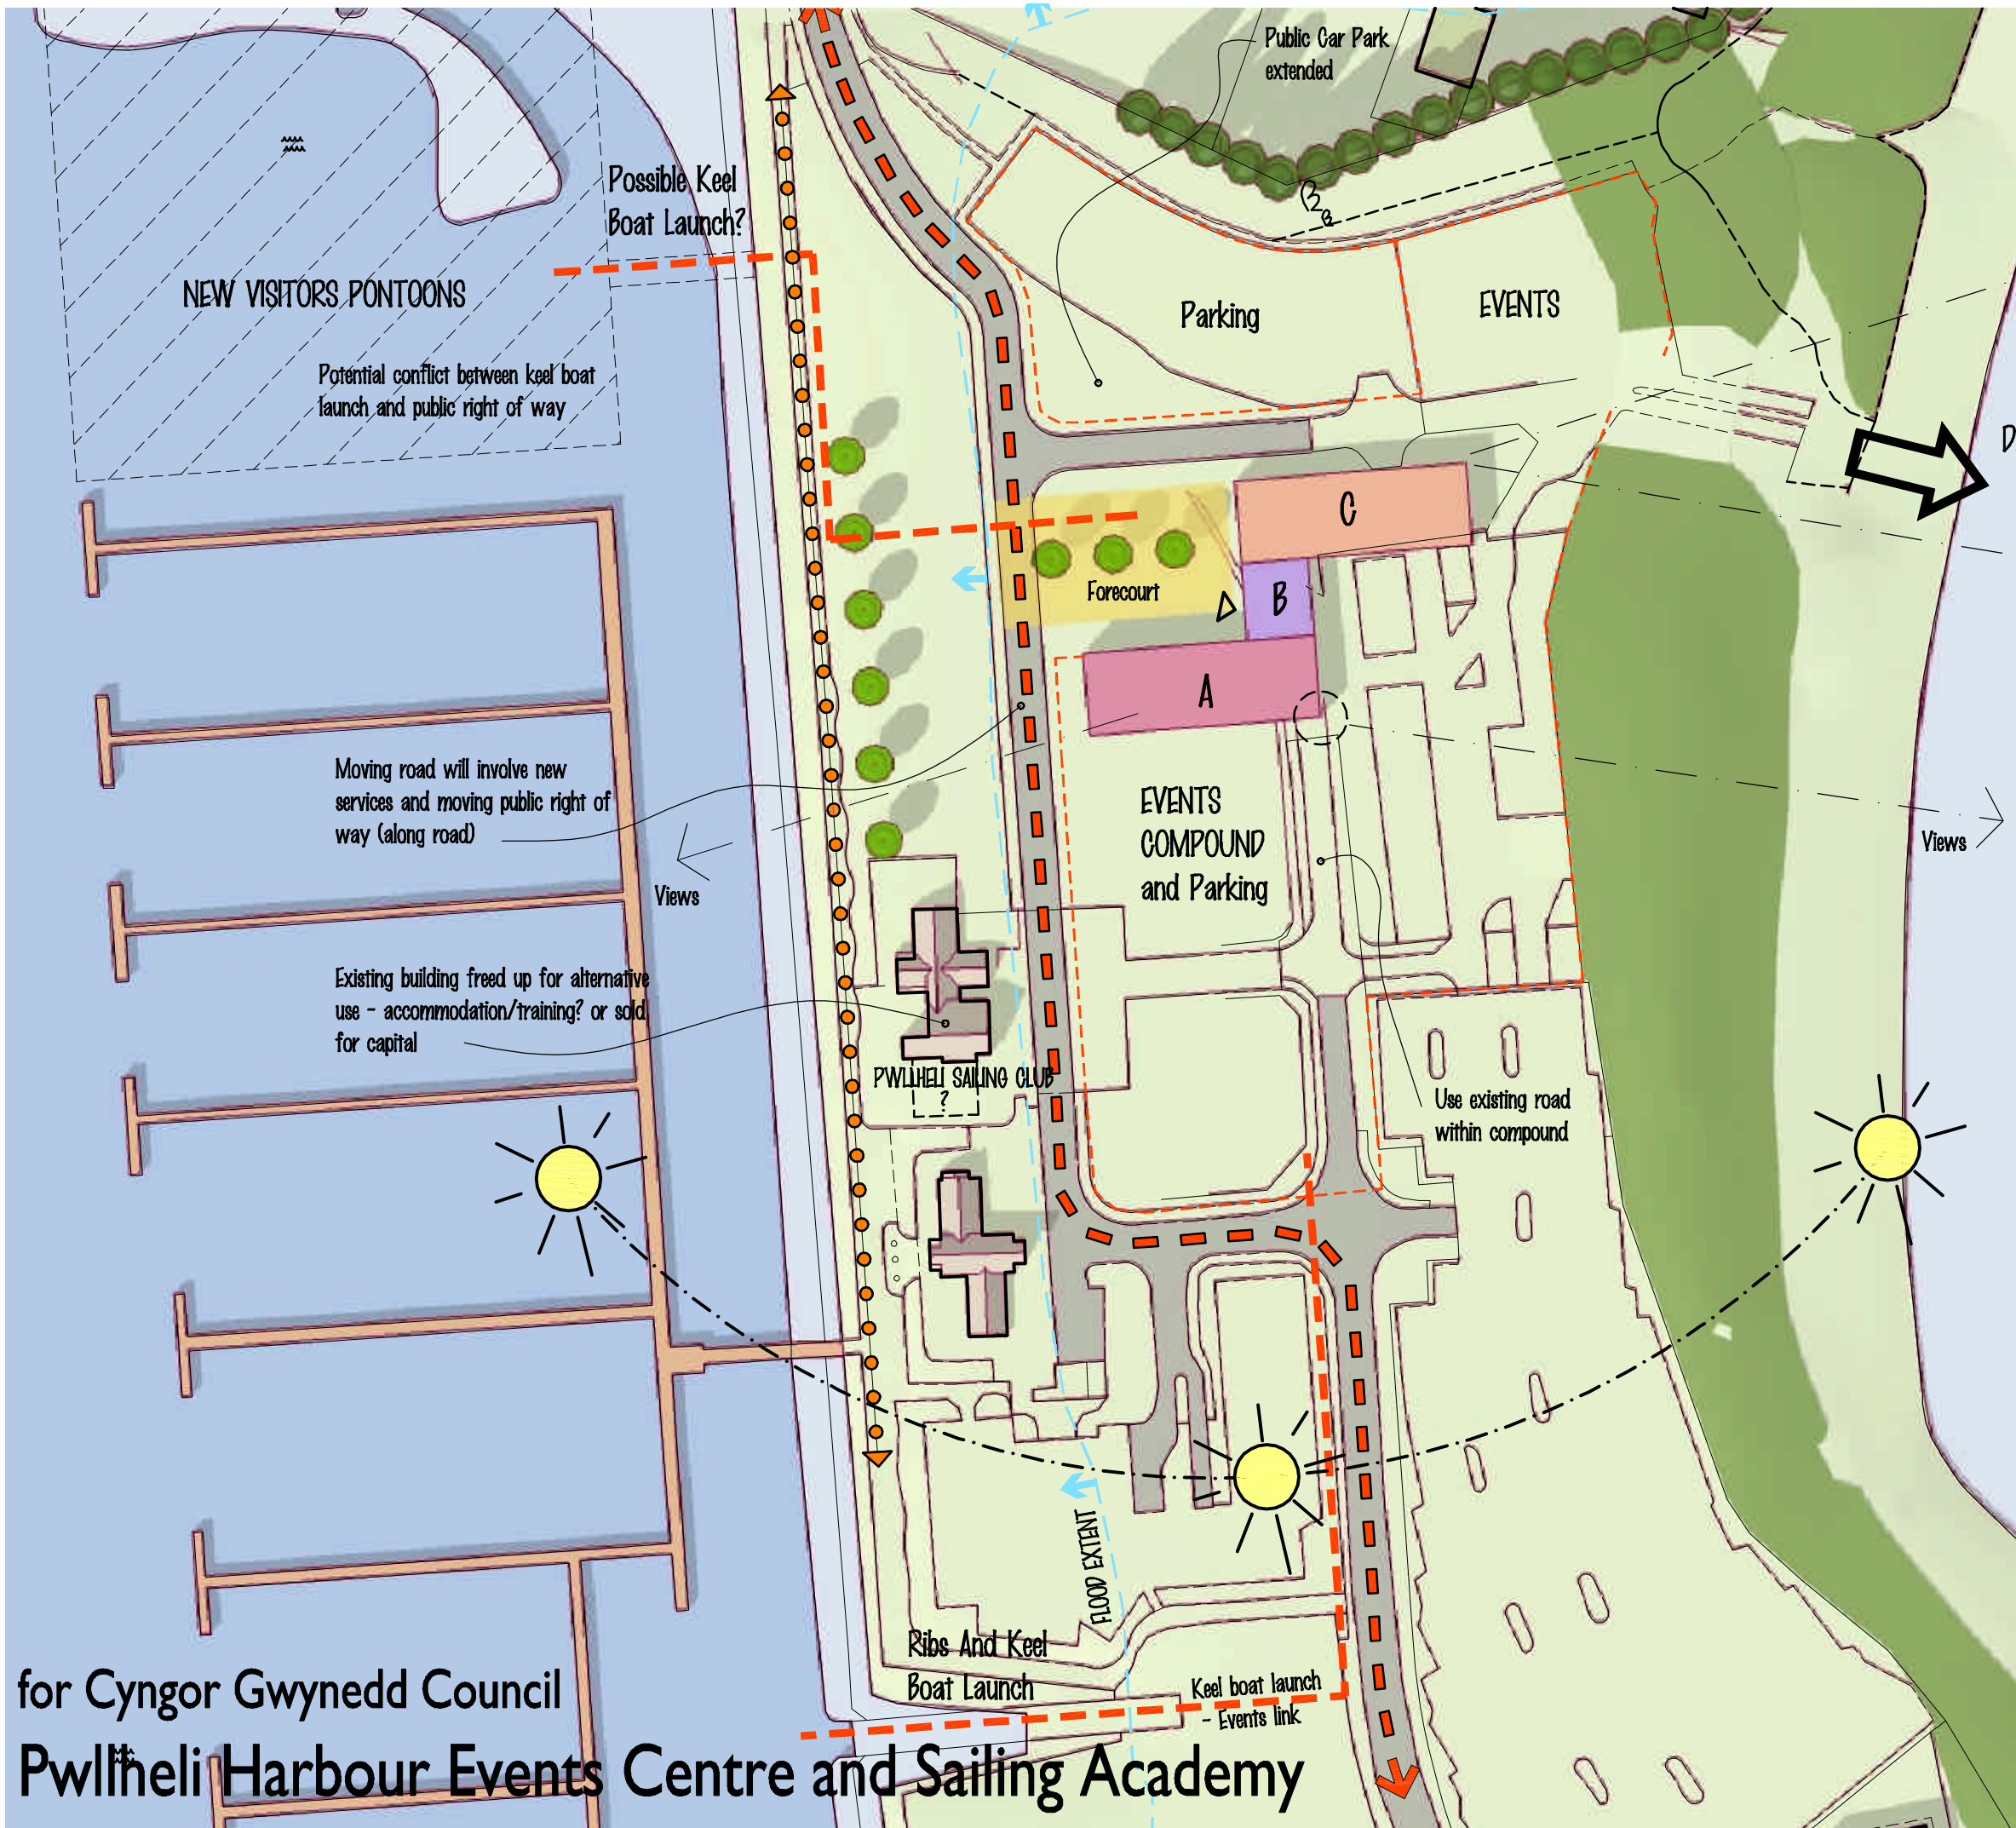

Dinghy Launch

- Notes :
- Road crossing no longer an issue
 - Not built in Flood Zone
 - Road automatically 'slowed'
 - Good solar orientation

Option Five
 New Build -
 Move road - consolidate site to east



MORGAN CAREY ARCHITECTS
 WWW.MORGANCAREY.CO.UK

THE APPLE HOUSE	TEL: 01202 622447
PALMERS ORCHARD	FAX: 01202 628118
LYTCHETT MATRAVERS	
POOLE BH16 6HG	

for Cyngor Gwynedd Council
Pwllheli Harbour Events Centre and Sailing Academy

Date Nov 07
 Scale 1:1250
 Drawing File: P:\0700-0799\0732\0732-C.dwg
0732. 14 A