




Rhif y Cais / Application Number : C17-0116-08-LL

Cynllun lleoliad ar gyfer adnabod y safle yn unig. Dim i raddfa.
Location Plan for identification purposes only. Not to scale.

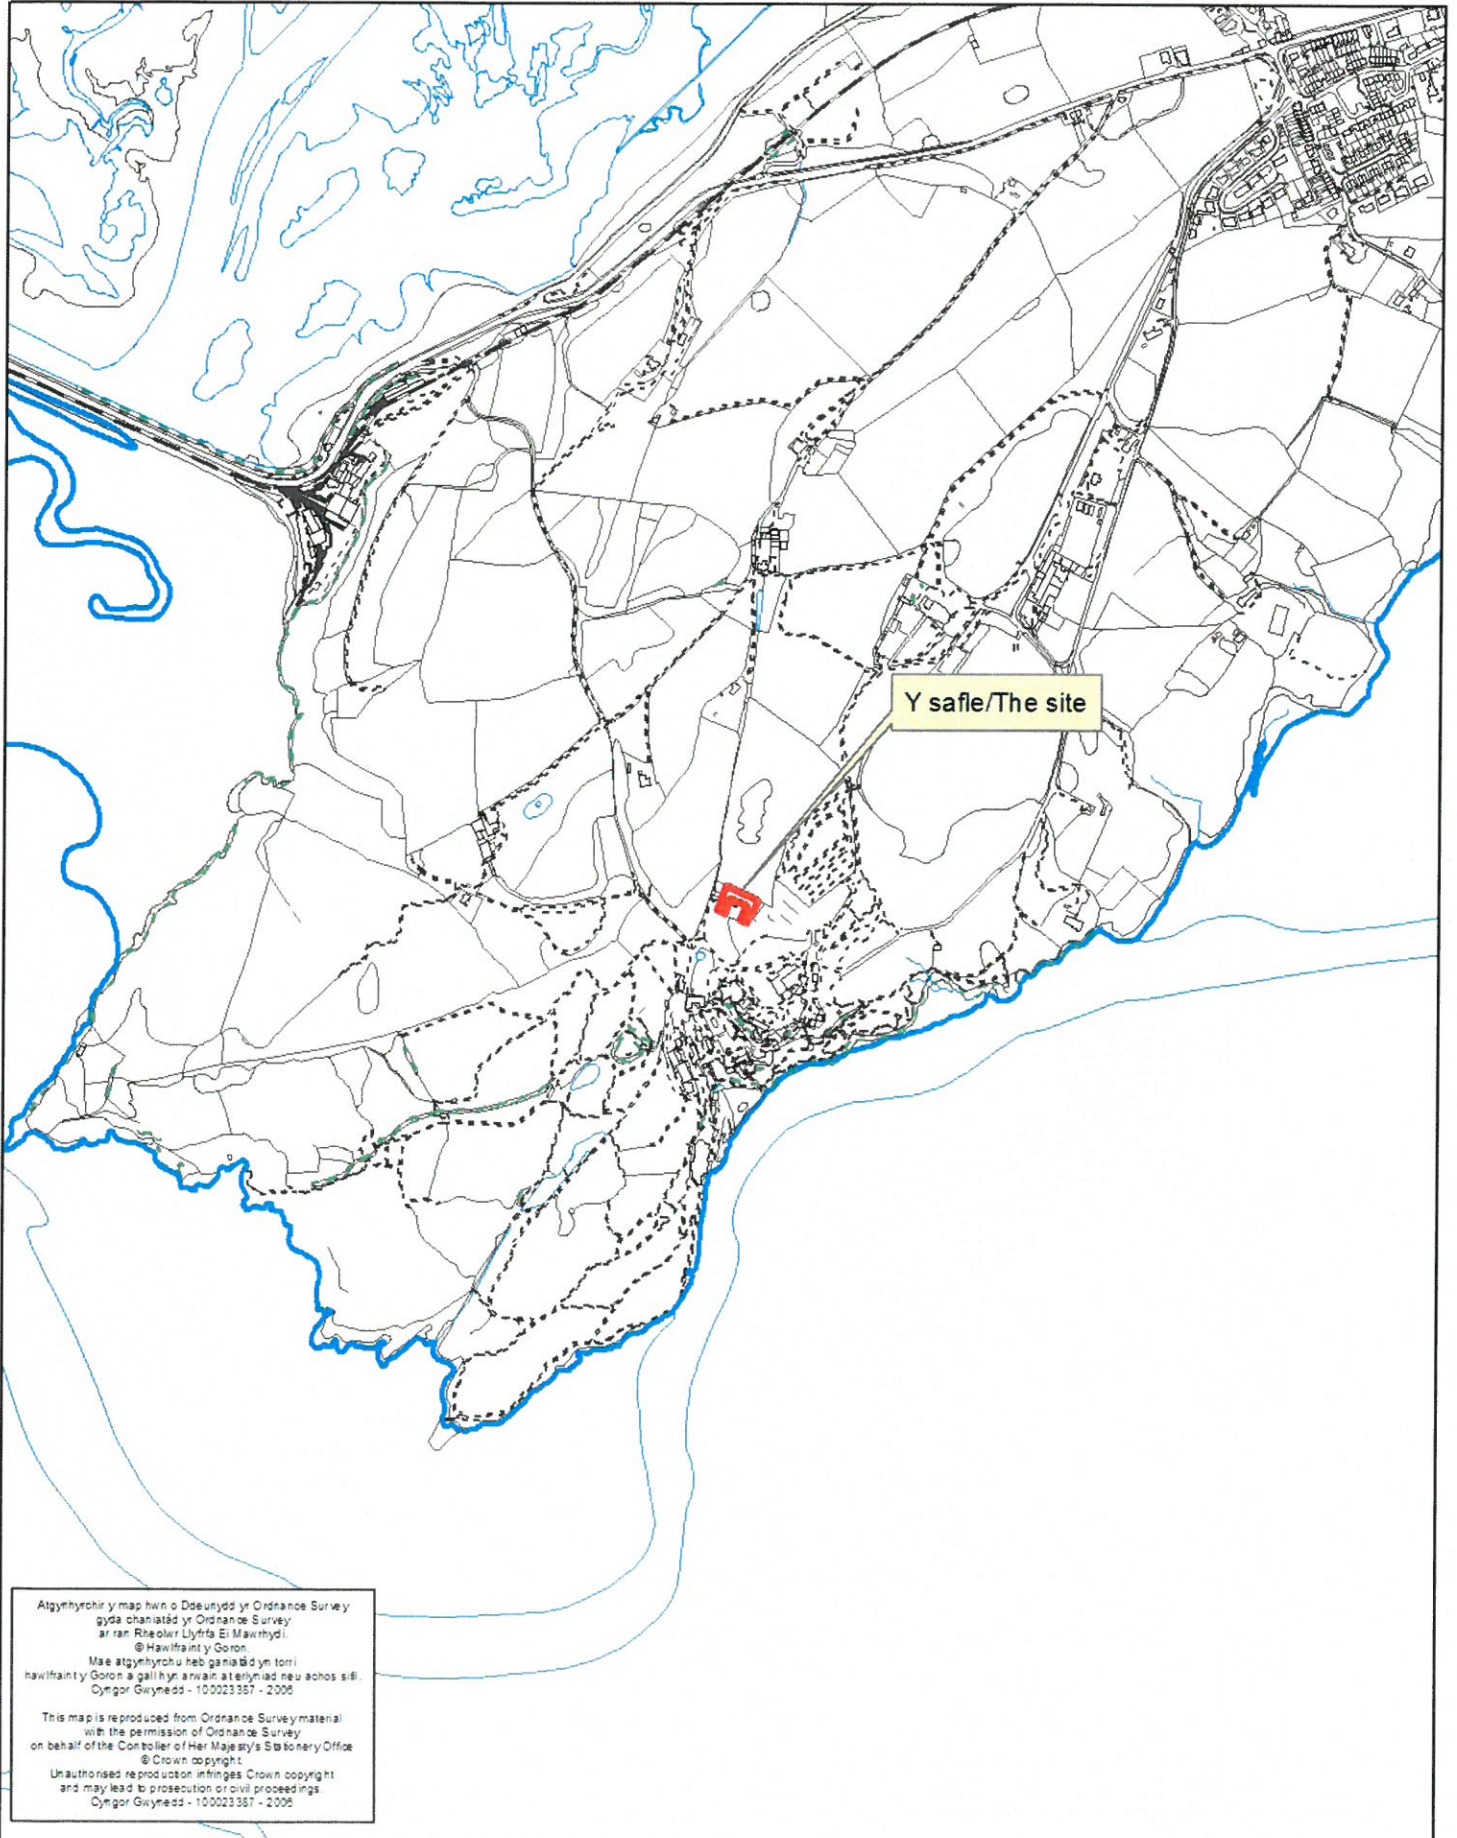

Atgynhyrchir y map hwn o Ddeunydd yr Ordnance Survey gyda chaniatâd yr Ordnance Survey ar ran Rheolwr Llyfrfa E. Mawrhyd. © Hawffrwynt y Goron
Mae atgynhyrchu heb ganiatâd yn torri hawffrwynt y Goron a gall hyn a wneir at eiddiadau neu achos sifil.
Cynllun Gwynedd - 100023357 - 2006

This map is reproduced from Ordnance Survey material with the permission of Ordnance Survey on behalf of the Controller of Her Majesty's Stationery Office
© Crown copyright
Unauthorised reproduction infringes Crown copyright and may lead to prosecution or civil proceedings.
Cynllun Gwynedd - 100023357 - 2006

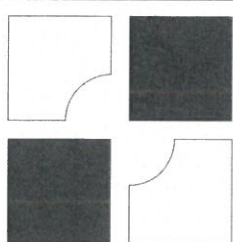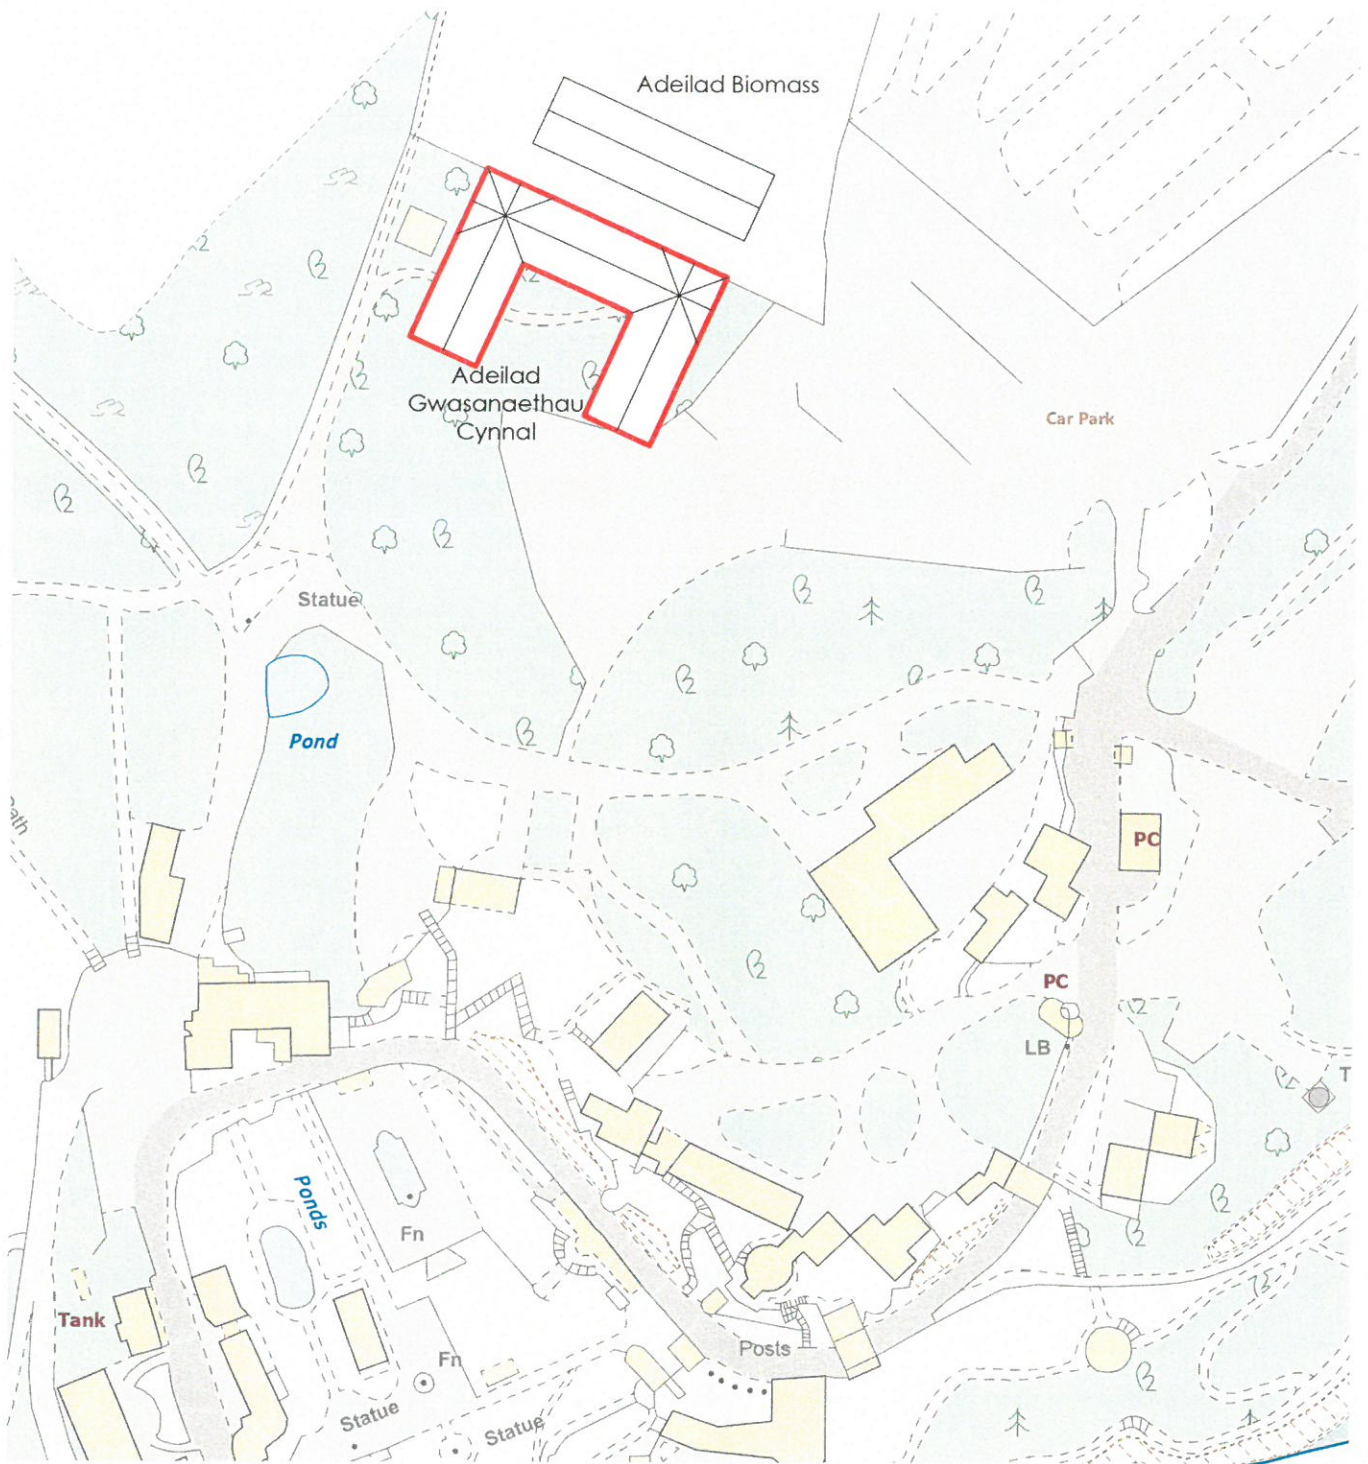

Ap Thomas Cyf.
 Unit 13b
 Llys Onnen
 Parc Menai
 Bangor
 Gwynedd
 LL57 4DF
 01248 670353
 www.ap-thomas.com
 info@ap-thomas.com



© This drawing is copyright of Ap Thomas Cyf.
 and must not be copied or reproduced in any format in
 whole or part thereof without written consent.

Produced from the Ordnance Survey National
 Geographic Database and incorporating surveyed
 revision available at this date. © Crown Copyright 2009
OS COPY LICENCE REF: LUG0287


DATE : 01.12.2016 SCALE : 1:1250

DRAWN: LAG CHECKED: AMJ

JOB.
**Adeilad Gwasanaethau Cynnal,
 Portmeirion,
 Gwynedd**

DRG.
Cynllun Lleoliad

JOB NO.	DRG. REF.	REV.
5168	(9-) 1000	*

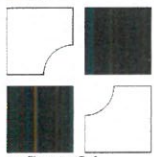

CAIS CYNLLUNIO



Ap Thomas Cyl,
Unit 13b
Llys Onnen
Parc Menai
Bangor
Gwynedd
LL57 4DF
01248 670353
www.ap-thomas.com
info@ap-thomas.com

This drawing is copyright of Ap Thomas Cyl and must not be copied or reproduced in any form in whole or part thereof without written consent.


DATE : 12.07.2016 SCALE : 1:1000


DRAWN: LAG CHECKED: AMJ

JOB:
**Adellad Gwasanaethau Cynnal,
Portmeirion,
Gwynedd**

DRG.
Cynllun Safle Presennol

JOB NO.	DRG. REF.	REV.
5168	(90)03	*

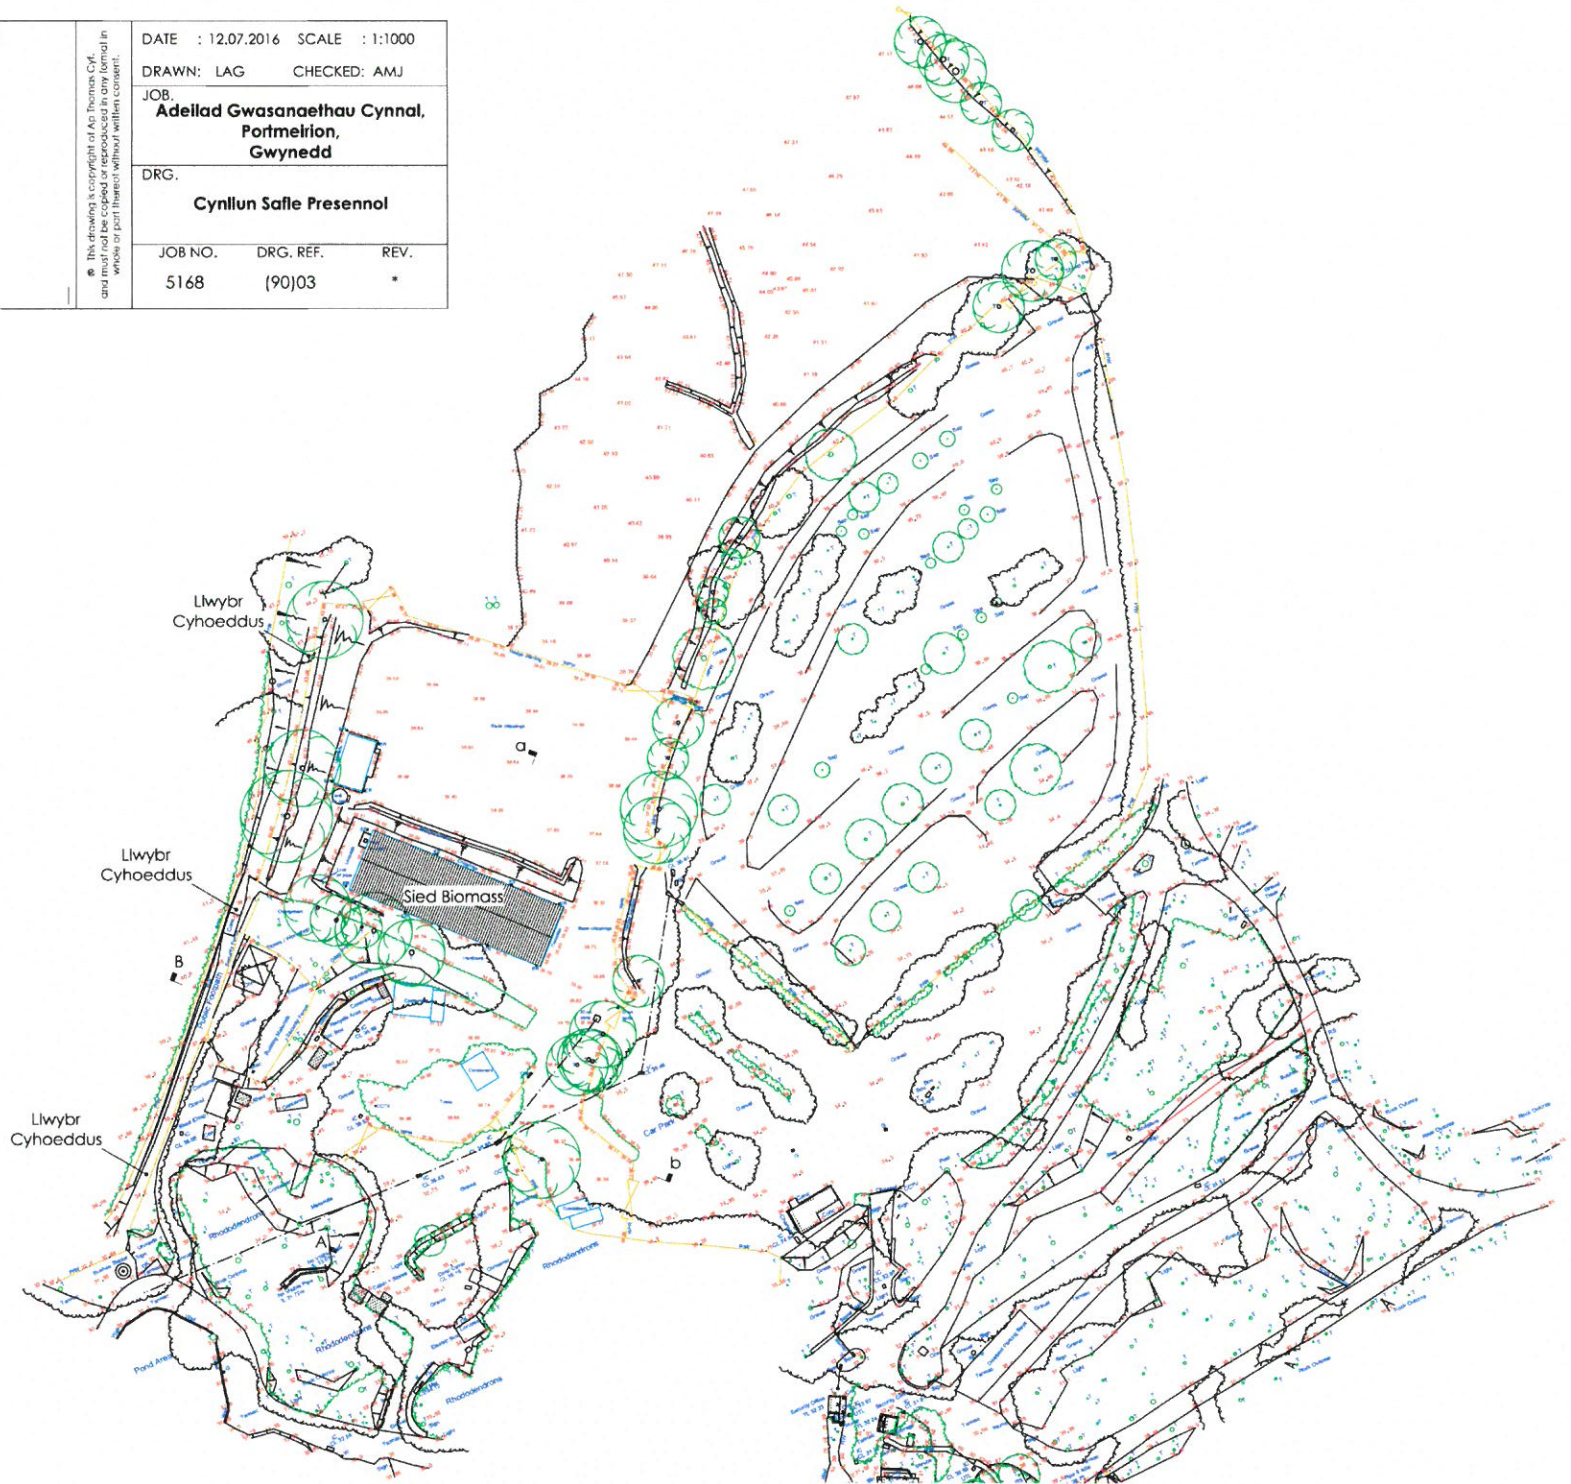

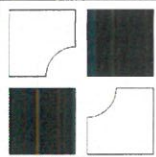

CAIS CYNLLUNIO



Ap Thomas Cyl,
Unit 13b
Llys Onnen
Parc Menai
Bangor
Gwynedd
LL57 4DF
01248 670353
www.ap-thomas.com
info@ap-thomas.com

This drawing is copyright of Ap Thomas Cyl and must not be copied or reproduced in any format in whole or part thereof without written consent.

DATE : 12.07.2016 SCALE : 1:1000

DRAWN: LAG CHECKED: AMJ


JOB:
**Adellad Gwasanaethau Cynnal,
Portmeirion,
Gwynedd**


DRG:
Cynllun Safle Bwriededig


JOB NO.	DRG. REF.	REV.
5168	(91)03	*

Rhestr coed i'r goedlan newydd:

Prunus Padus - 50
Prunus Avium - 50
Malus Sylvestris - 35
Betula Pendula - 25
Prunus Spinosa - 20
Betula Pubesuns - 20
Fagus Sylvatica - 20
Coryllus Avellana - 30
Ilex Aquifolium - 50
Quercus Robur - 50
Quercus Petrea - 50
Sorbus - 35
Craefegus laevigata - 50
Alnus - 30

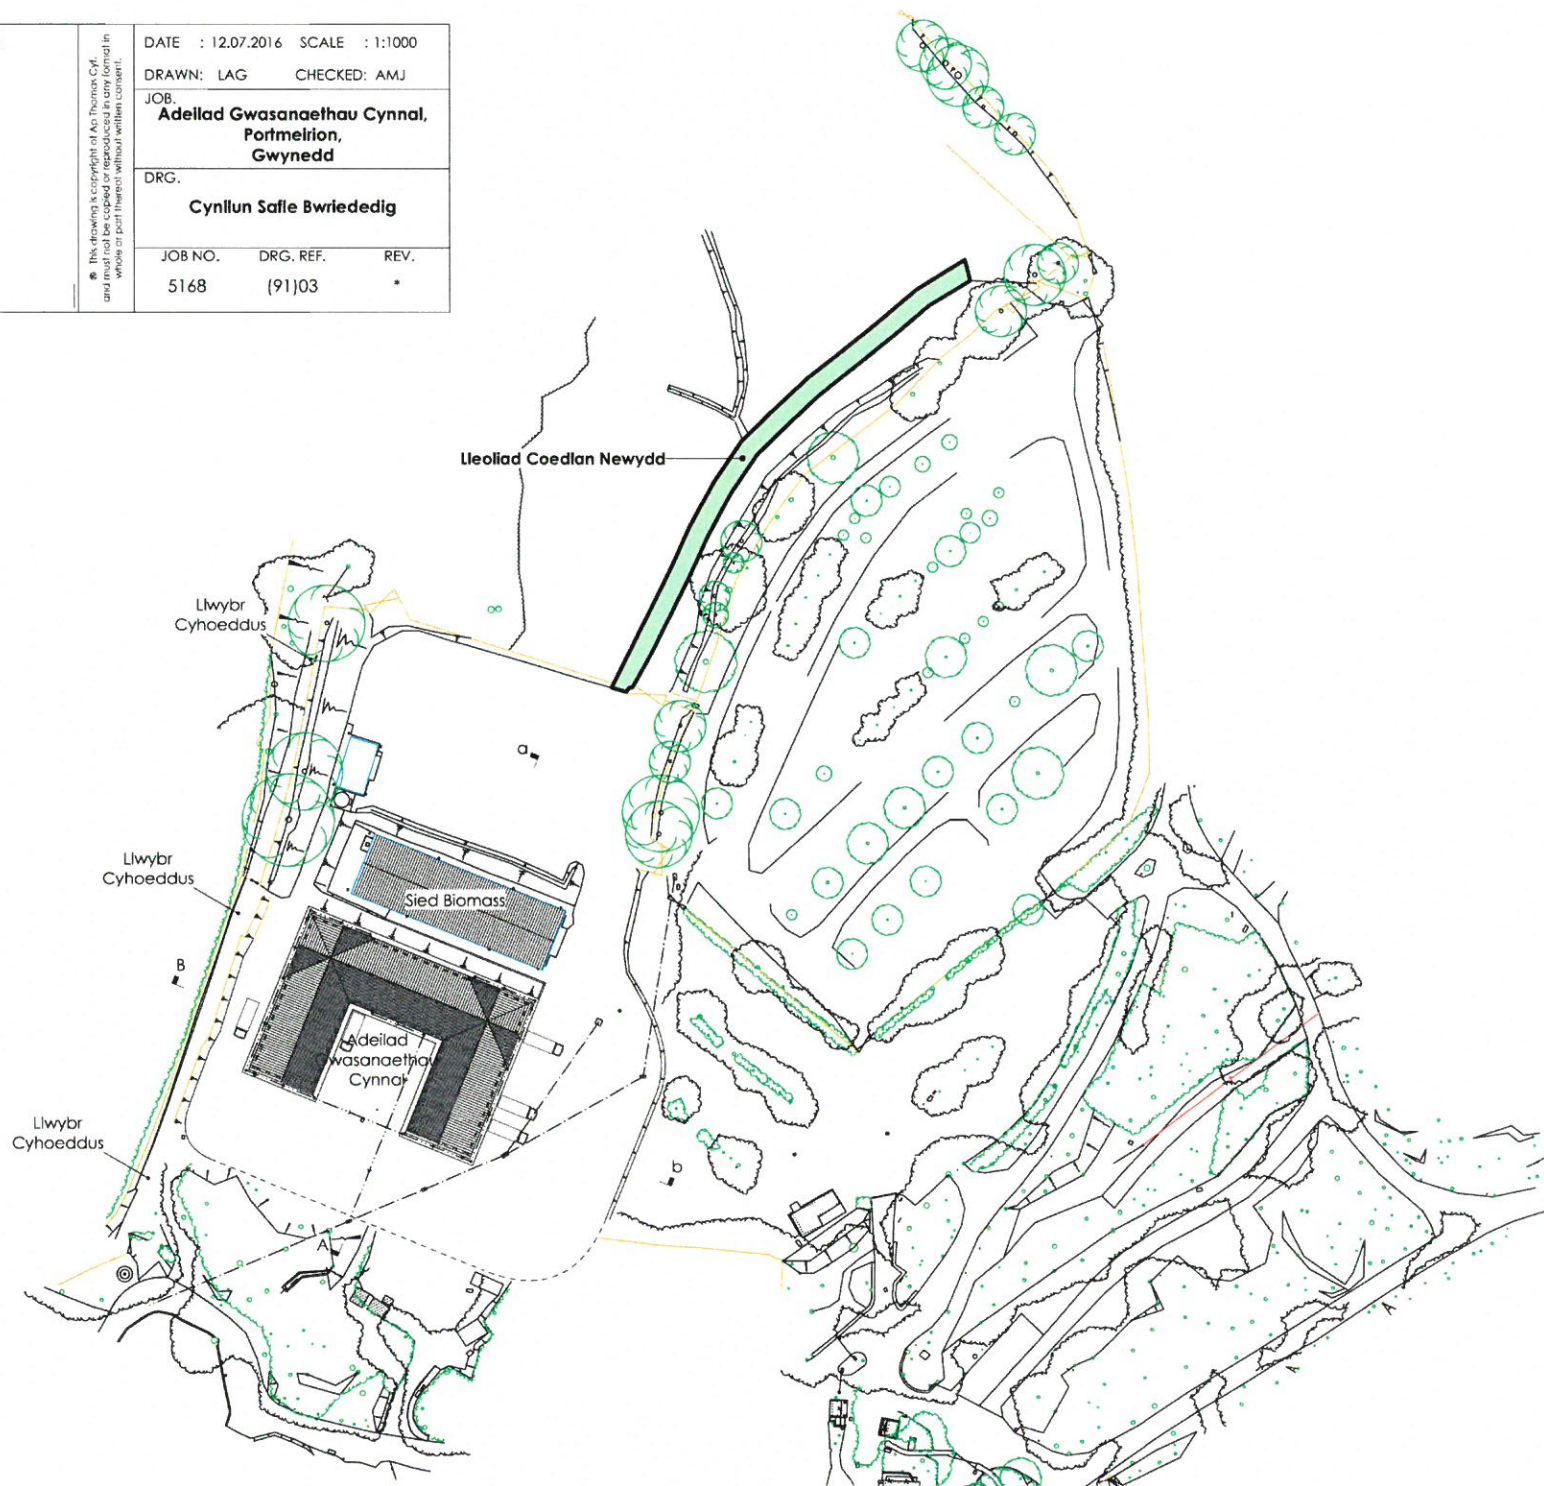

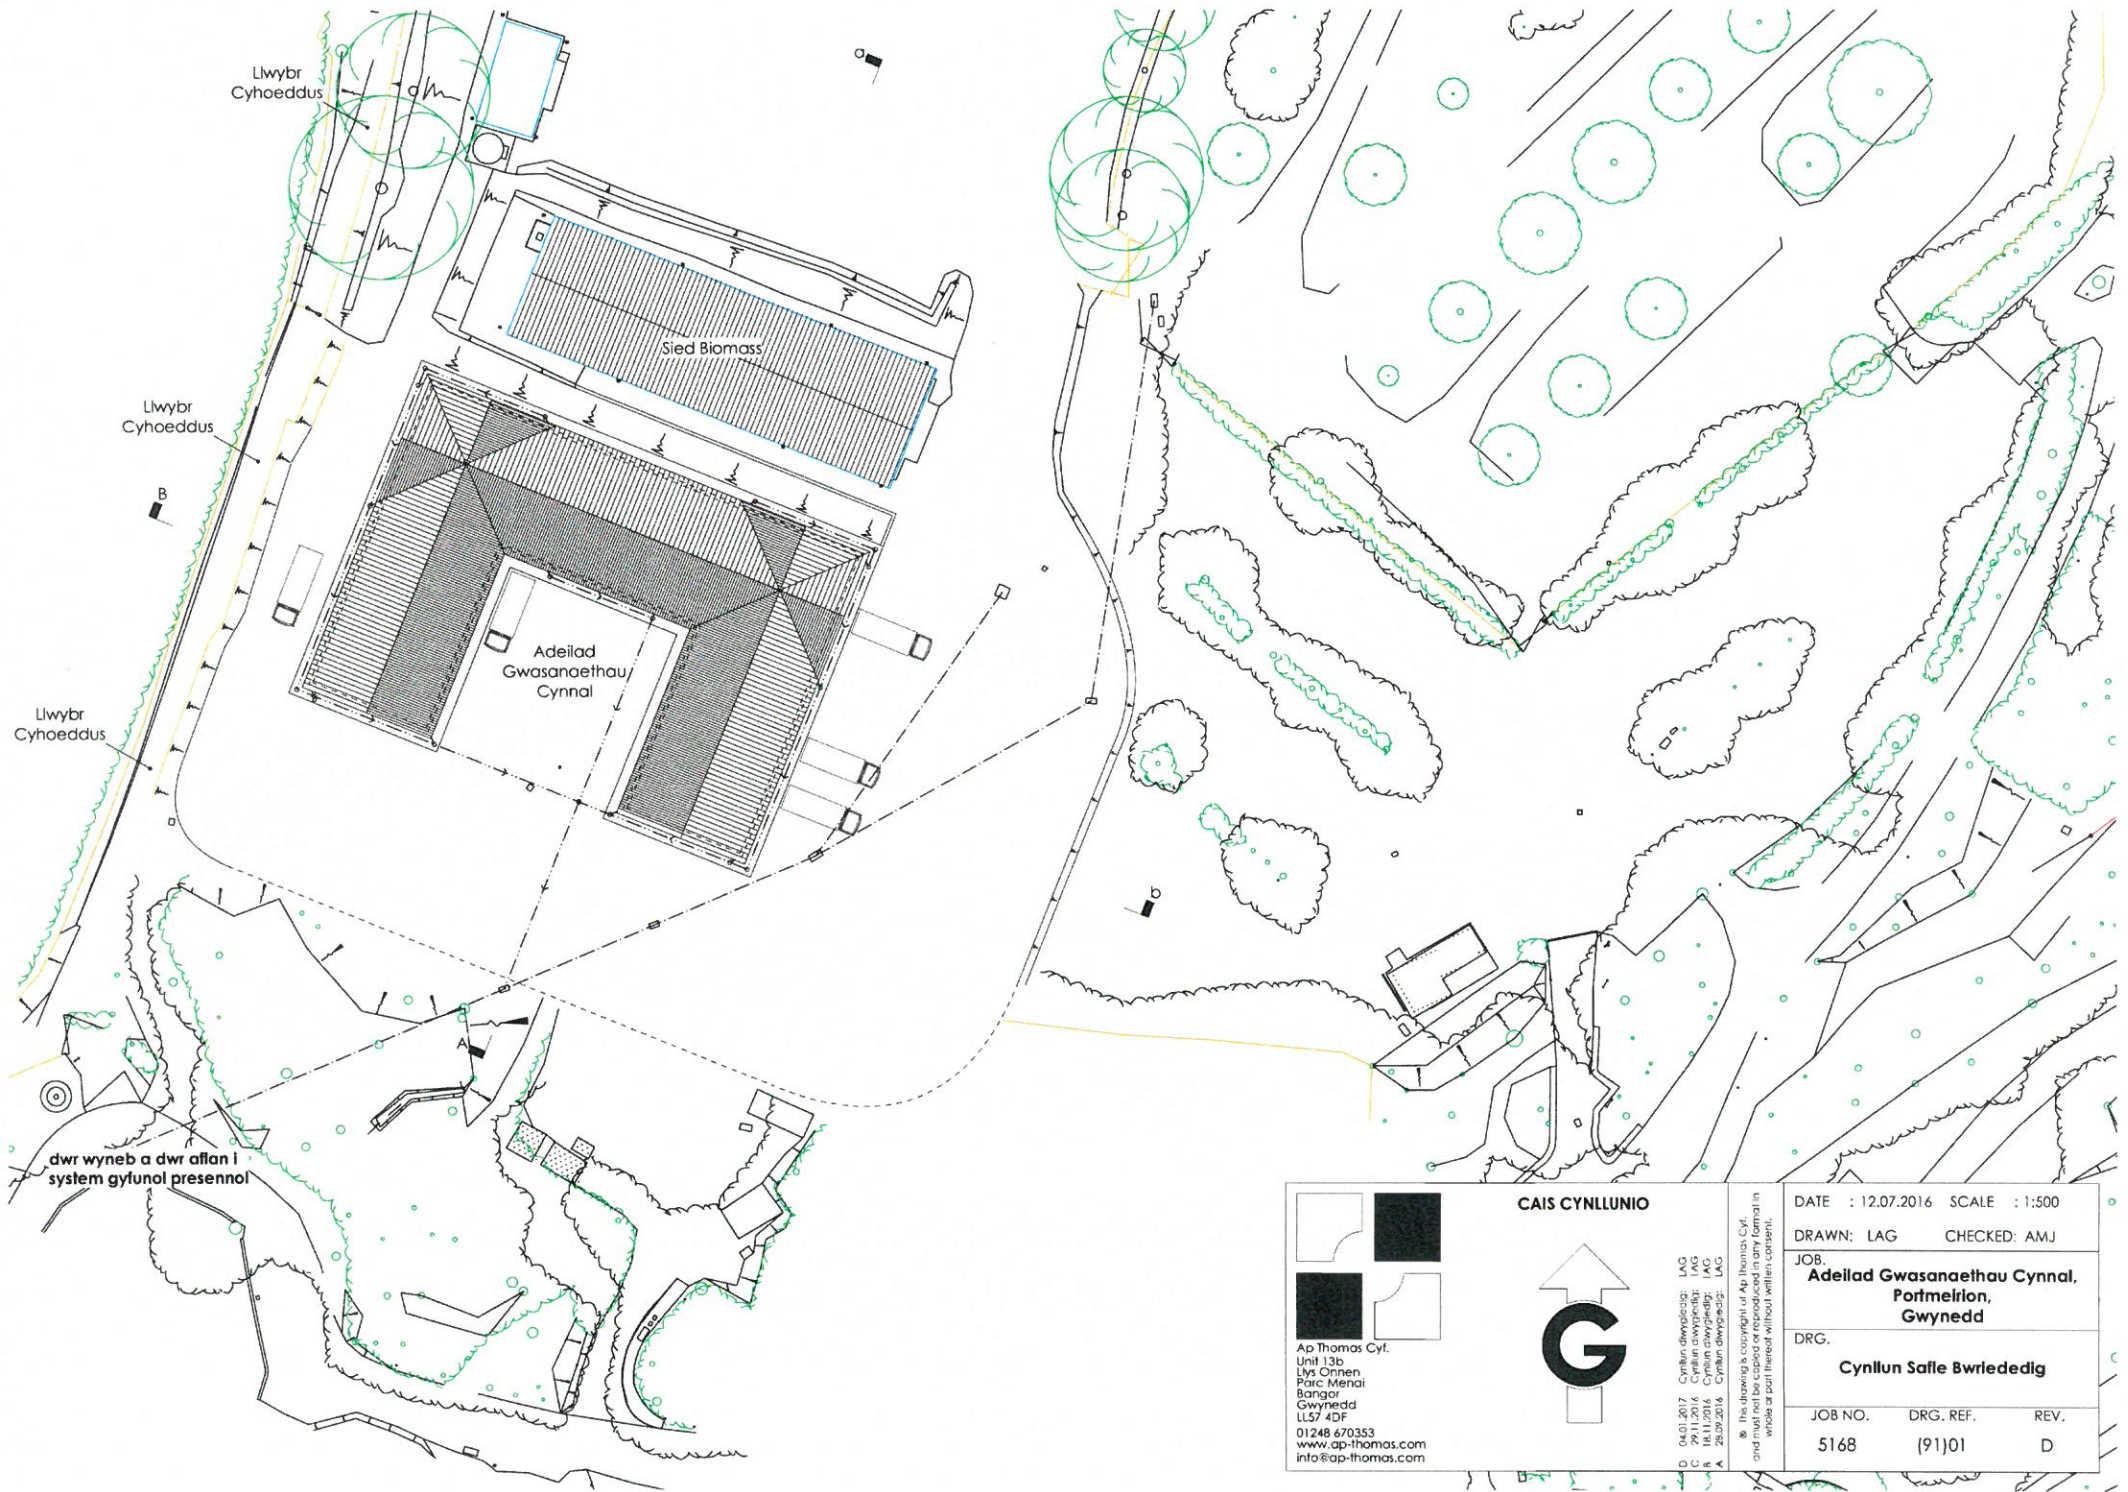

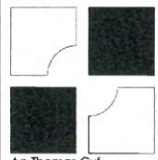

 Ap Thomas Cyl,
 Unit 13b
 Llys Orinen
 Parc Menai
 Bangor
 Gwynedd
 LL57 4DF
 01248 470353
 www.ap-thomas.com
 info@ap-thomas.com

CAIS CYNLLUNIO




04.01.2017 Cynllun ddiwydiol: LAG
 09.11.2016 Cynllun ddiwydiol: LAG
 18.11.2016 Cynllun ddiwydiol: LAG
 28.07.2016 Cynllun ddiwydiol: LAG
 © This drawing is copyright of Ap Thomas Cyl,
 and must not be copied or reproduced in any format in
 whole or part thereof without written consent.


DATE : 12.07.2016	SCALE : 1:500
DRAWN: LAG	CHECKED: AMJ
JOB: Adeilad Gwasanaethau Cynnal, Portmeirion, Gwynedd	
DRG. Cynllun Safle Bwrlededig	
JOB NO.	DRG. REF.
5168	(91)01
REV.	D

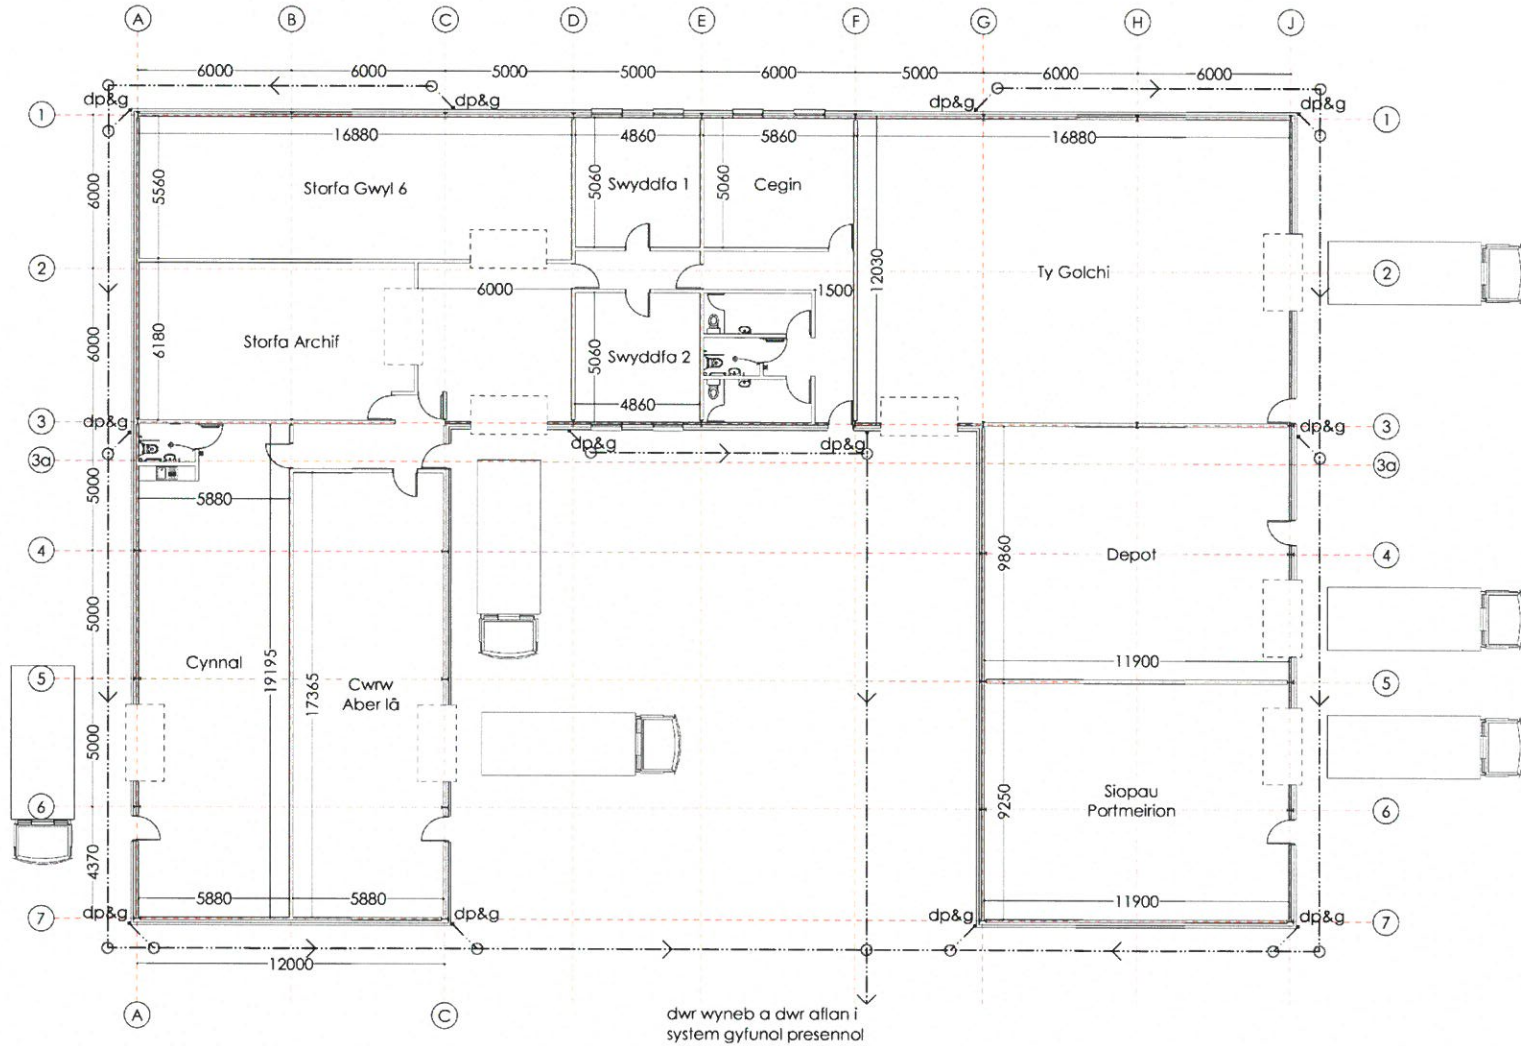


Cynllun llawr Gwaelod Bwriededig

Cyfanswm arwynebedd llawr - 999m²

 <p>CAIS CYNLLUNIO</p>	<p>Ap Thomas Cyl. Unit 13b Llys Onnen Parc Menai Bangor Gwynedd LL57 4DF 01248 670353 www.ap-thomas.com info@ap-thomas.com</p>	<p>03.01.2017 Cynllun ddiwydiol: LAG 09.11.2016 Cynllun ddiwydiol: LAG 10.01.2016 Cynllun ddiwydiol: LAG 28.09.2016 Cynllun arwynebedd: LAG</p>	<p>DATE : 23.09.2016 SCALE : 1:200 DRAWN: LAG CHECKED: AMJ JOB: Adeilad Gwasanaethau Cynnal, Portmeirion, Gwynedd DRG: Cynllun llawr Gwaelod Bwriededig</p>
	<p>© The drawing & copyright of Ap Thomas Cyl. and must not be copied or reproduced in any format in whole or part hereof without written consent.</p>		
	<p>JOB NO. DRG. REF. REV. 5168 (20)01 D</p>		

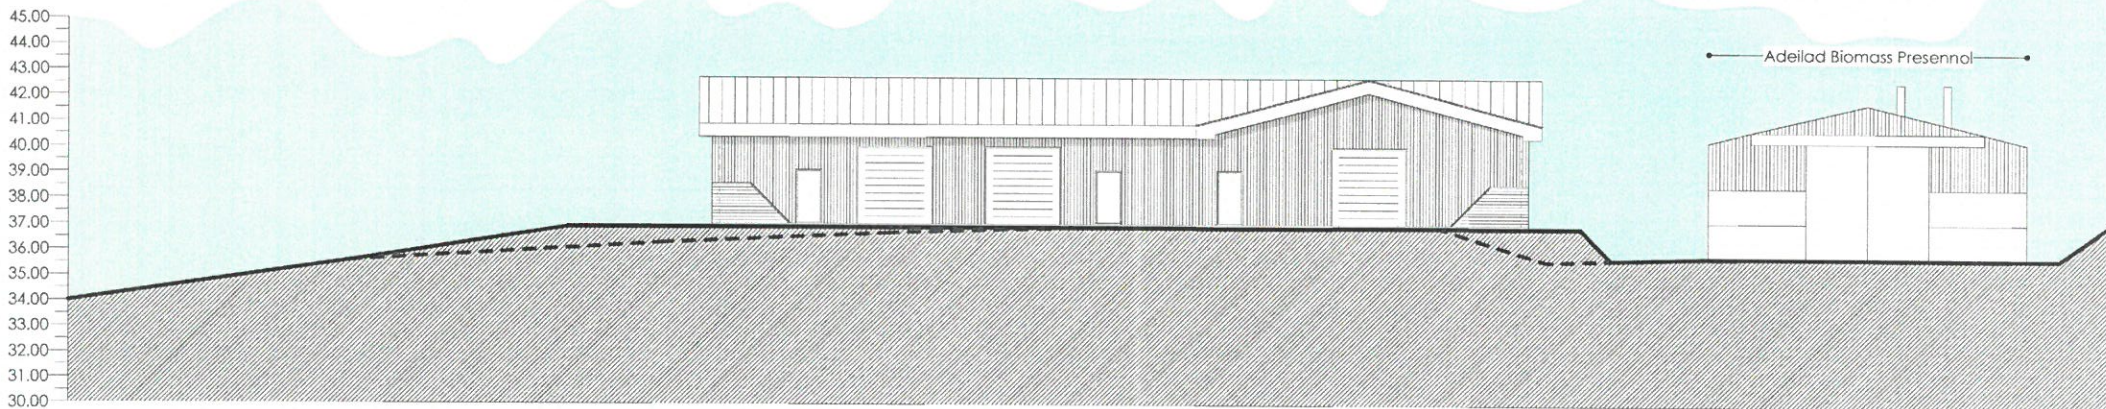

Toriad A-a

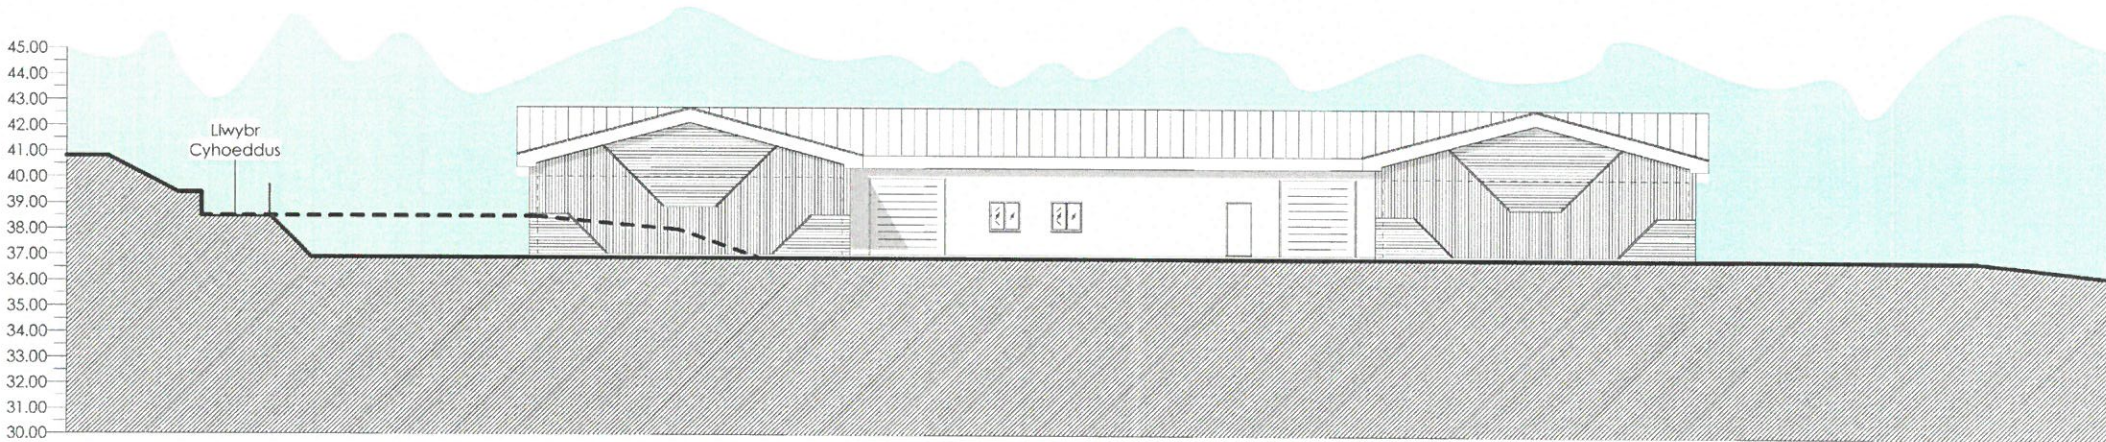


Toriad B-b

--- Lefel lir presennol

Defnyddiau:

- Tô** - Paneli rhychiog (lliw i'w gytuno)
- Muriau** - Paneli rhychiog gyda gwaith bloc rendri llyfn (lliwiau i'w cytuno)
- Drysau a Ffenestri** - lliwiau i'w cytuno


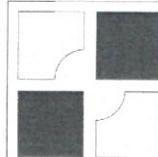



CAIS CYLLUNIO

Ap Thomas Cyl.
Unit 13b
Llys Onnen
Parc Mennal
Bangor
Gwynedd
LL57 4DF
01248 670353
www.ap-thomas.com
info@ap-thomas.com


DATE : 30.11.2016 SCALE : 1:200		
DRAWN: LAG		CHECKED: AMJ
JOB: Adeilad Gwasanaethau Cynnal, Portmeirion, Gwynedd		
DRG: Toriadau Safle Bwriededig		
JOB NO.	DRG. REF.	REV.
5168	(91)04	*

© The drawing is copyright of Ap Thomas Cyl.
 and must not be copied or reproduced in any format in
 whole or part without written consent.

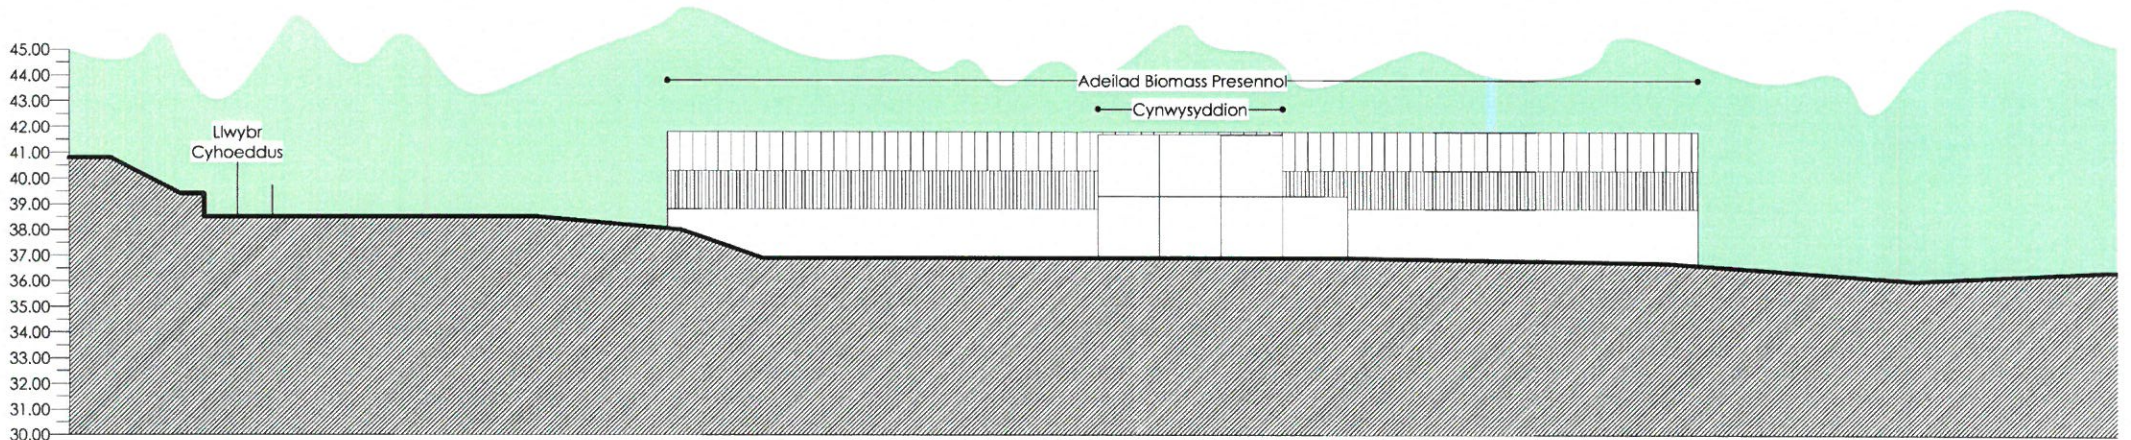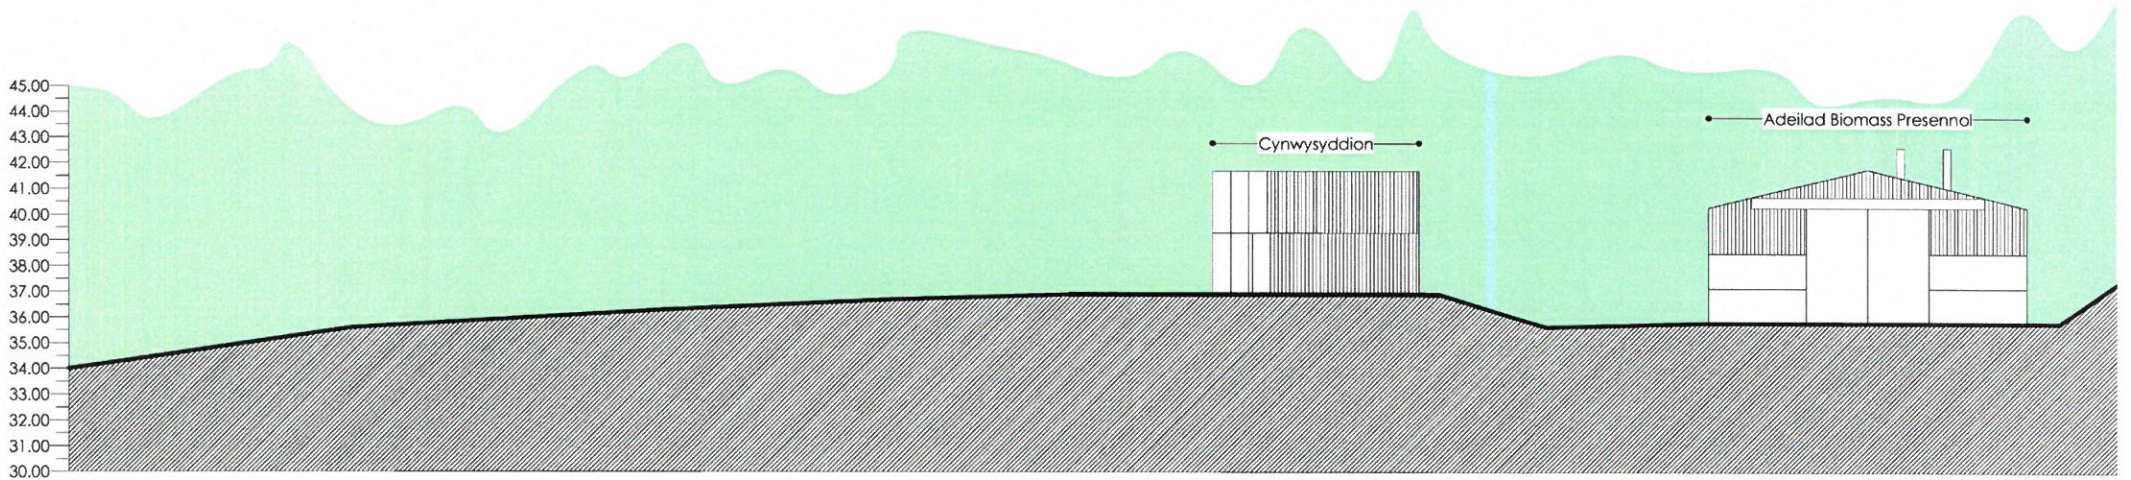


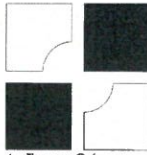 <p>Ap Thomas Cyl. Unit 13b Llys Onnen Fôr C. Menai Bangor Gwynedd LL57 4DF 01248 670353 www.ap-thomas.com info@ap-thomas.com</p>	CAIS CYNLLUNIO		DATE : 30.11.2016	SCALE : 1:200	
			DRAWN: LAG	CHECKED: AMJ	
			JOB. Adeilad Gwasanaethau Cynnal, Portmeirion, Gwynedd		
			DRG. Toriadau Safle Presennol		
		JOB NO.	DRG. REF.	REV.	
		5168	(90)04	*	

© This drawing is copyright of Ap Thomas Cyl.
 and may not be copied or reproduced in any format in
 whole or part without written consent.

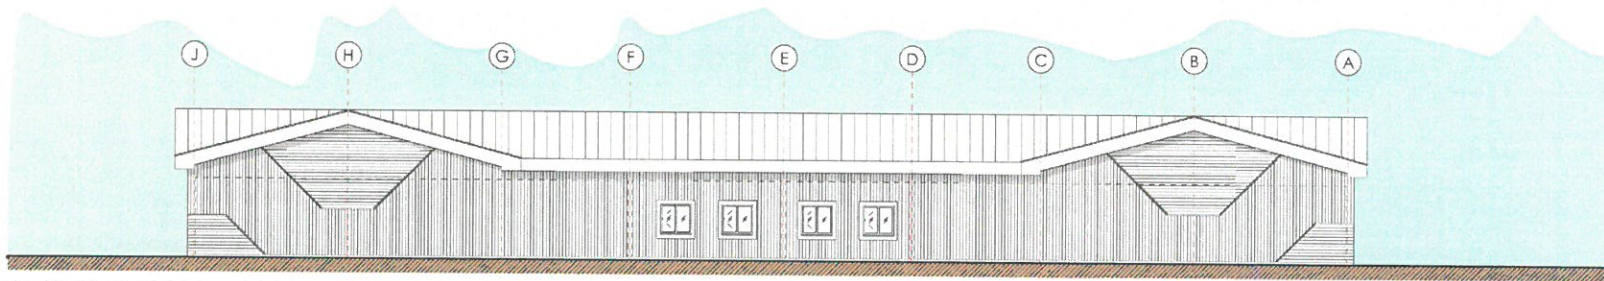

Drychiad Gogleddol

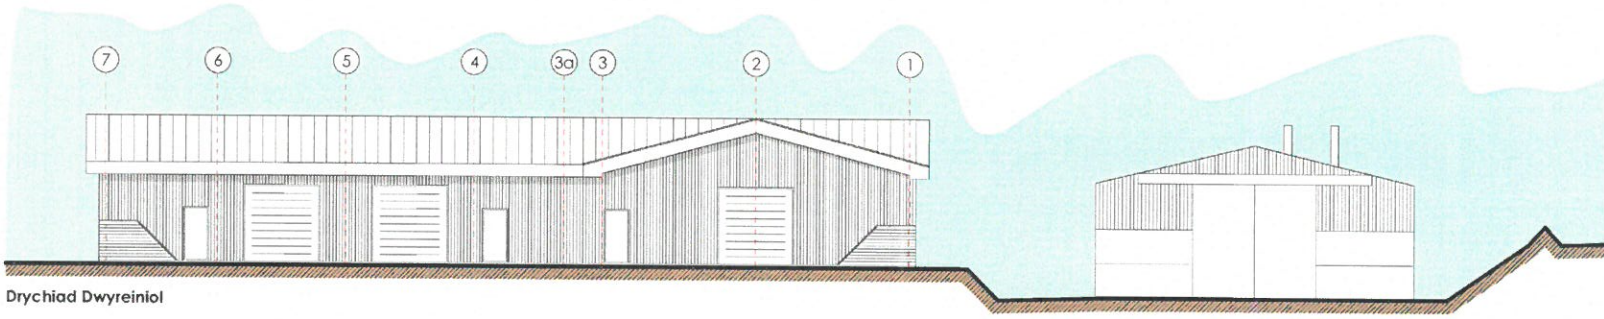


Drychiad Dwyreiniol


- Defnyddiau:**
- Tô - Paneli rhychiog (lith i'w gytuno)
 - Muriau - Paneli rhychiog gyda gwaith bloc rendr llyfn (lithiau i'w cytuno)
 - Drysau a Ffenestri - lithiau i'w cytuno

	<p>CAIS CYNLLUNIO</p> <p>Ap Thomas Cyl. Unit 13b Llys Onnen Parc Menai Bangor Gwynedd LL57 4DF 01248 670353 www.ap-thomas.com info@ap-thomas.com</p>	<p>DATE : 11.10.2016 SCALE : 1:200</p>
		<p>DRAWN: LAG CHECKED: AMJ</p>
<p>JOB: Adellad Gwasanaethau Cynnal, Portmeirion, Gwynedd</p>		<p>DRG.</p>
<p>DRG. REF. (20)03</p>		<p>REV. B</p>
<p>JOB NO. 5168</p>		<p>REV. B</p>

B. 04.11.2017 - Cynnal drawings: LAG
 A. 20.11.2016 - Cynnal drawings: LAG
 © This drawing is copyright of Ap Thomas Cyl.
 and must not be copied or reproduced in any form in
 whole or part without written consent.

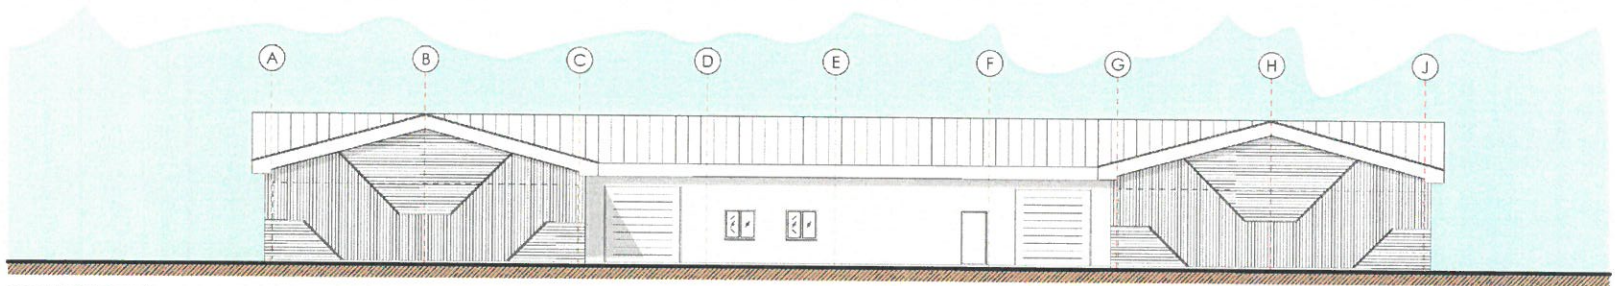


Drychiad Deheuol

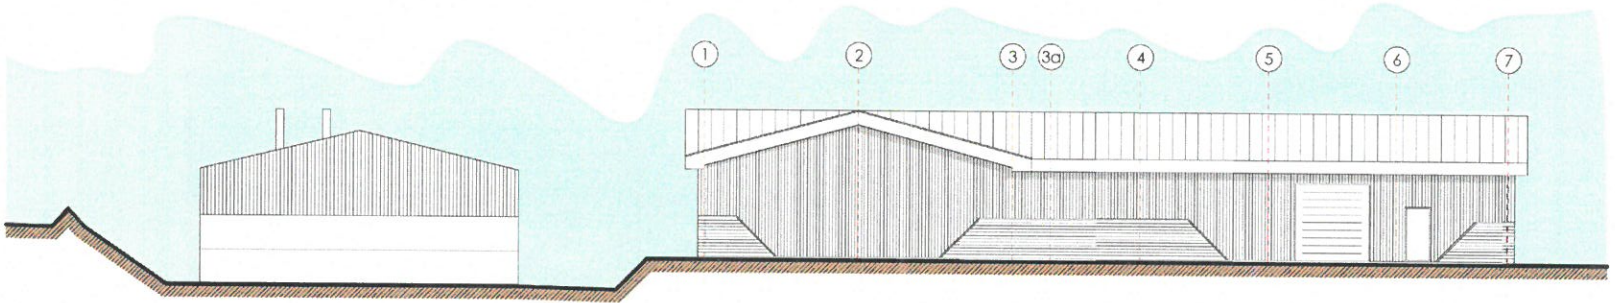

Drychiad Gorllewinol

Defnyddiau:
Tô - Paneli rhychiog (llyw i'w gytuno)
Muriau - Paneli rhychiog gyda gwaith bloc rendr llyfn (llywiau i'w cytuno)
Drysau a Ffenestri - llywiau i'w cytuno

CAIS CYNLLUNIO		DATE : 11.10.2016	SCALE : 1:200
		DRAWN: LAG	CHECKED: AMJ
Ap Thomas Cyl. Unit 13b Llys Onnen Parc Menai Bangor Gwynedd LL57 4DF 01248 670353 www.ap-thomas.com info@ap-thomas.com		JOB: Adeilad Gwasanaethau Cynnal, Portmeirion, Gwynedd	
<small>© 01.01.2017 Cynhyrwyd gan: LAG A 20.11.2016 Cynhyrwyd gan: LAG © The drawing is copyright of Ap Thomas Cyl. and must not be copied or reproduced in any form in whole or part thereof without written consent.</small>		DRG. Drychiadau Bwriededig	
JOB NO.	DRG. REF.	REV.	
5168	(20)04	B	