



Rhif y Cais / Application Number : C17/0144/23/LL

Cynllun lleoliad ar gyfer adnabod y safle yn unig. Dim i raddfa.  
Location Plan for identification purposes only. Not to scale.

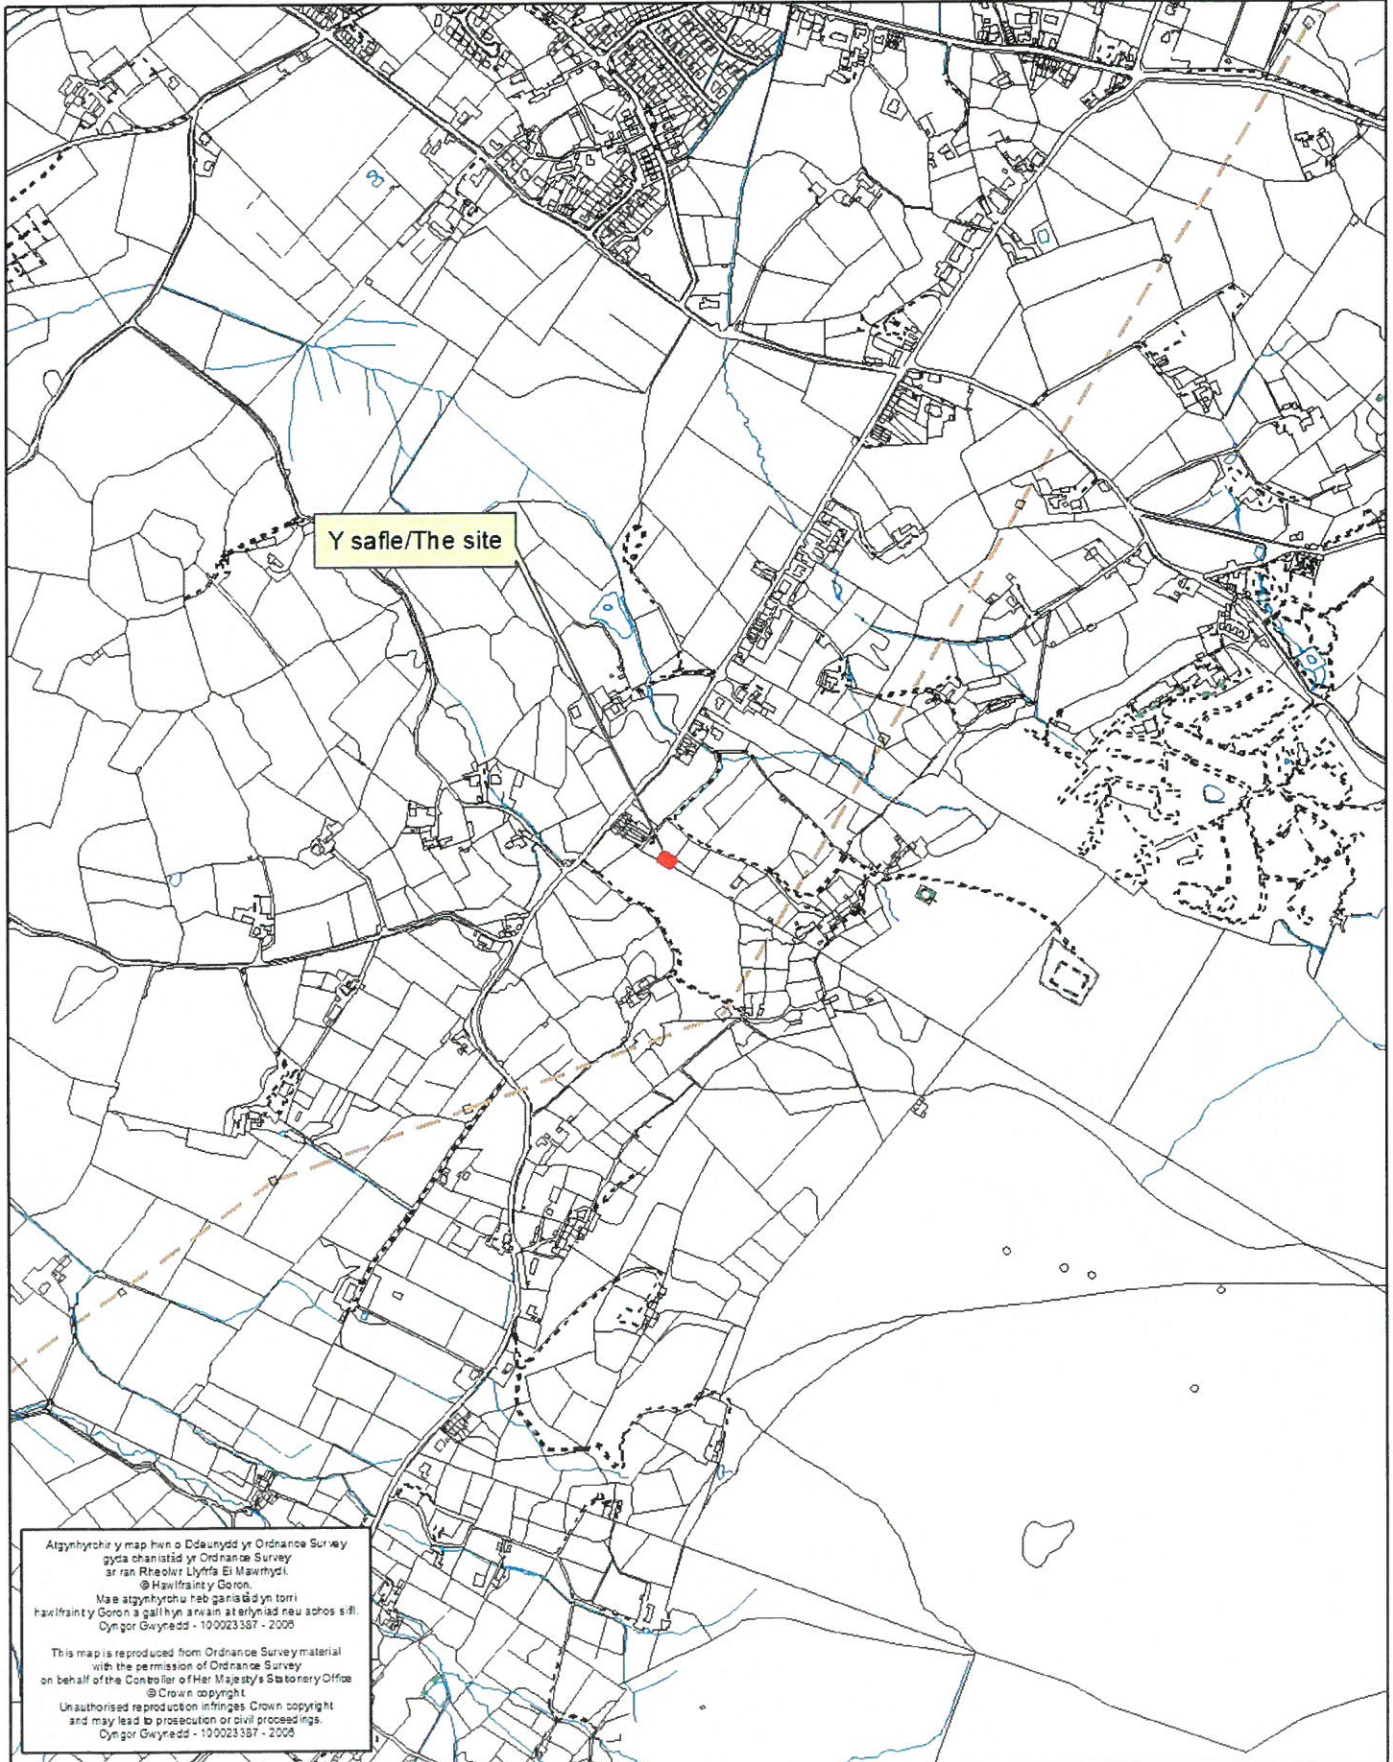



SITE LOCATION PLAN  
AREA 4 HA  
SCALE 1:1250 on A4  
CENTRE COORDINATES: 253574, 362290

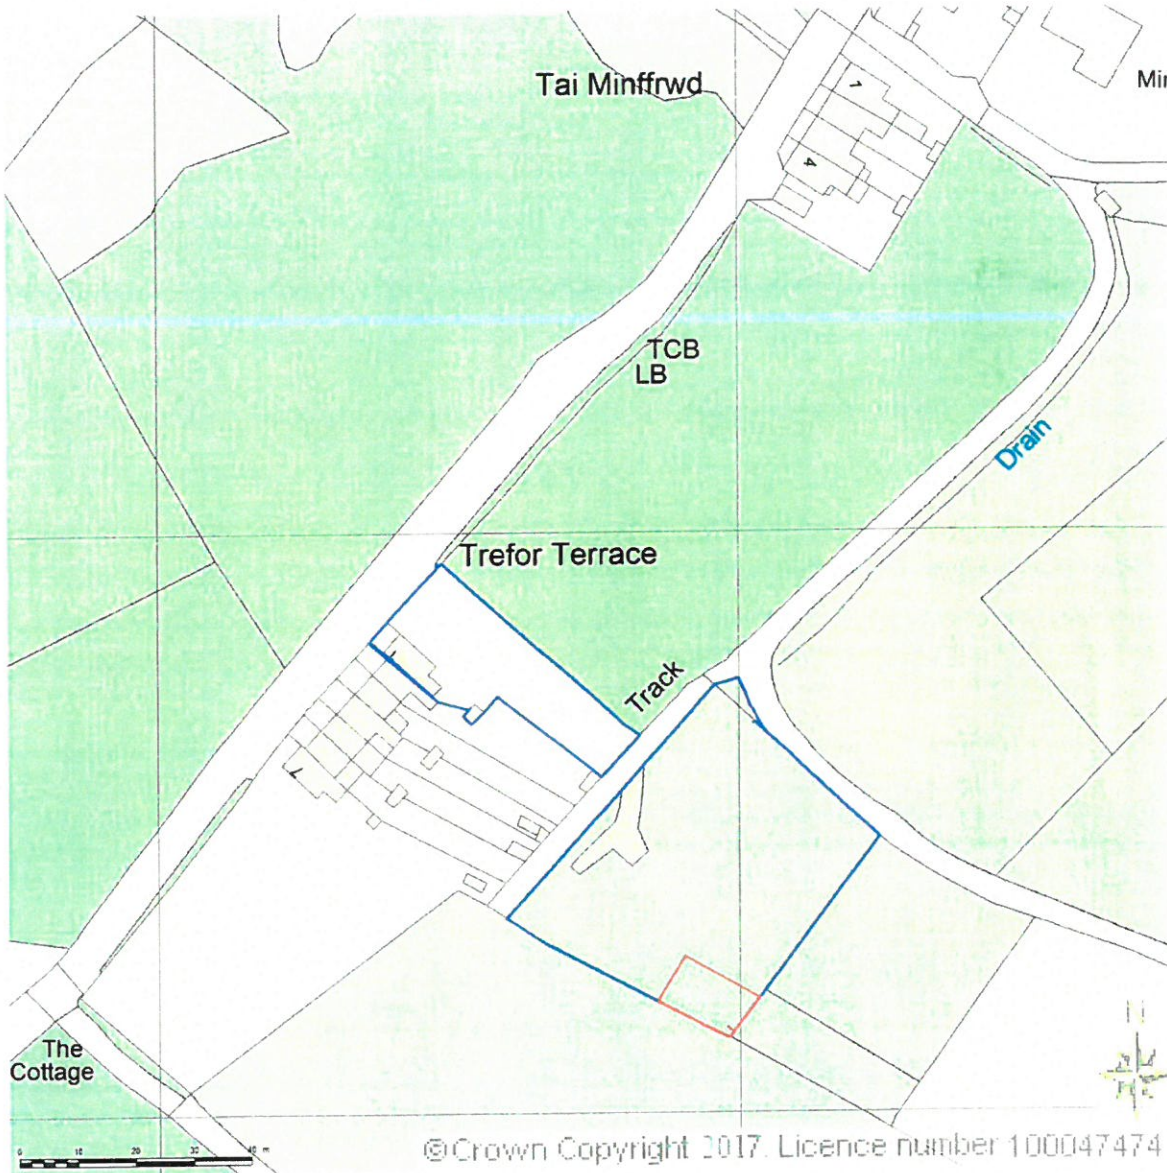


© Crown Copyright 2017. Licence number 100047474



Supplied by Streetwise Maps Ltd  
www.streetwise.net  
Licence No: 100047474  
08/02/2017 13:30:33



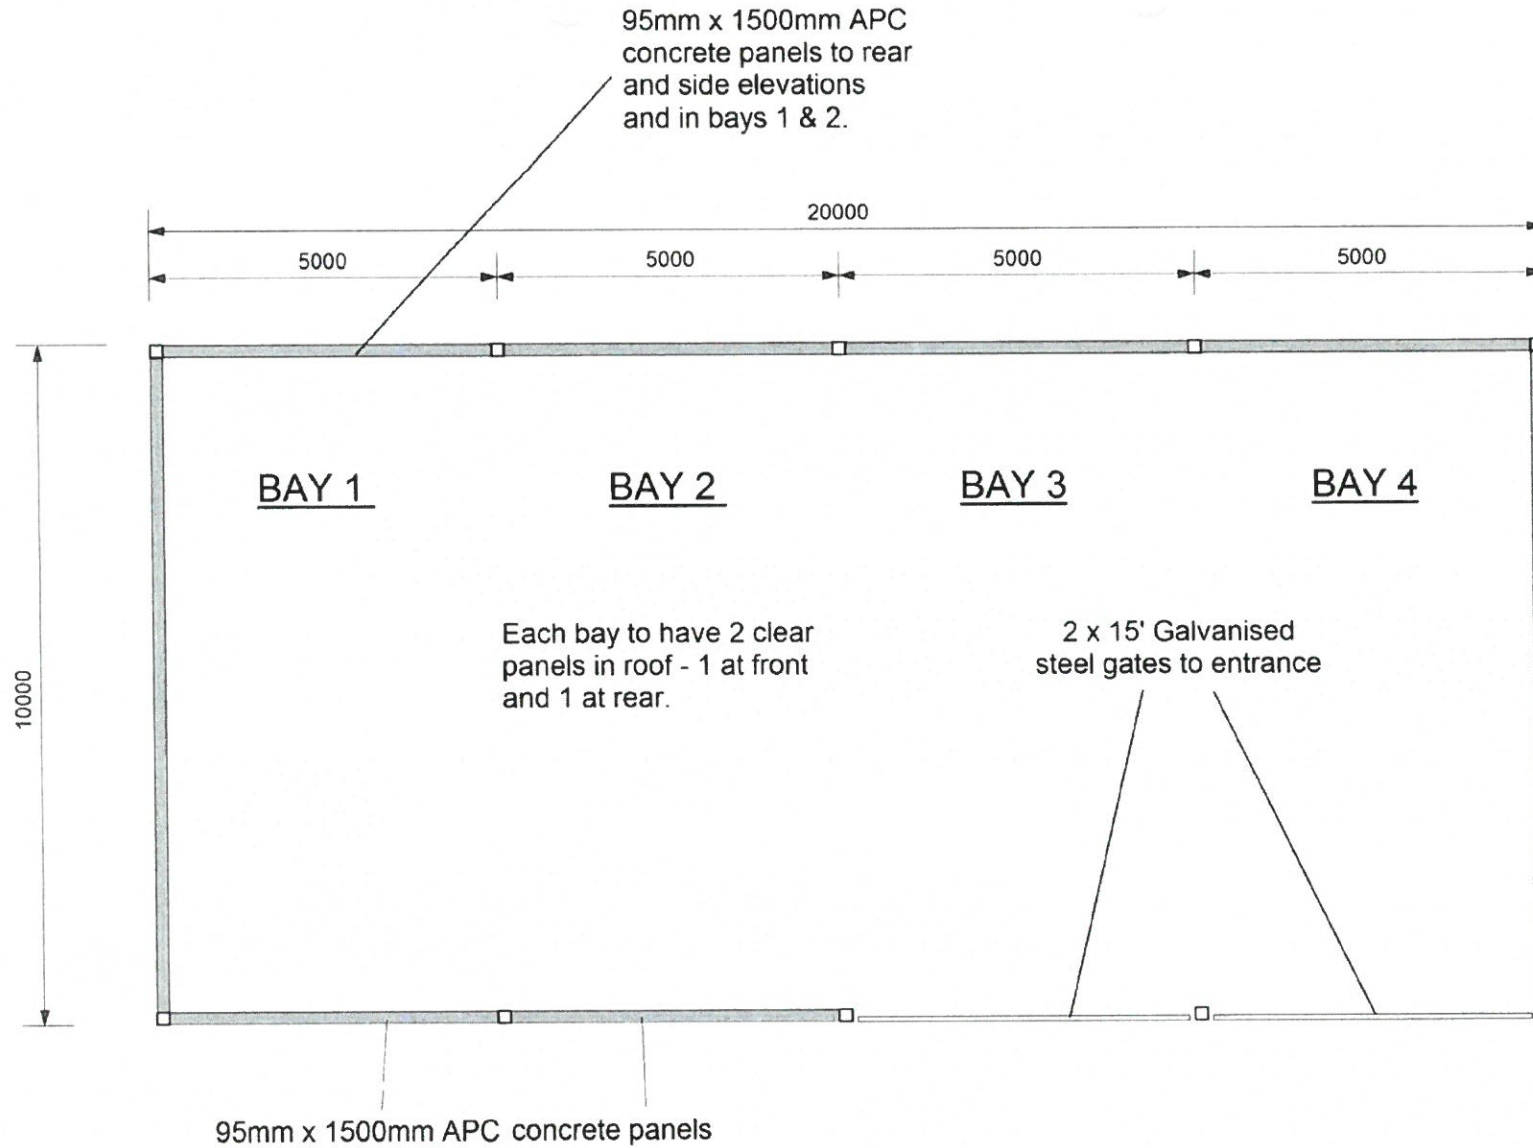

**PROPOSED NEW AGRICULTURAL SHED.**


DRAWING : PLAN

DRAWING NO. : gar/fb-01

SCALE : 1:100 (on A4 paper)

DATE: 27.12.2016

(Do not scale off drawing. May be distorted during scanning and printing.)

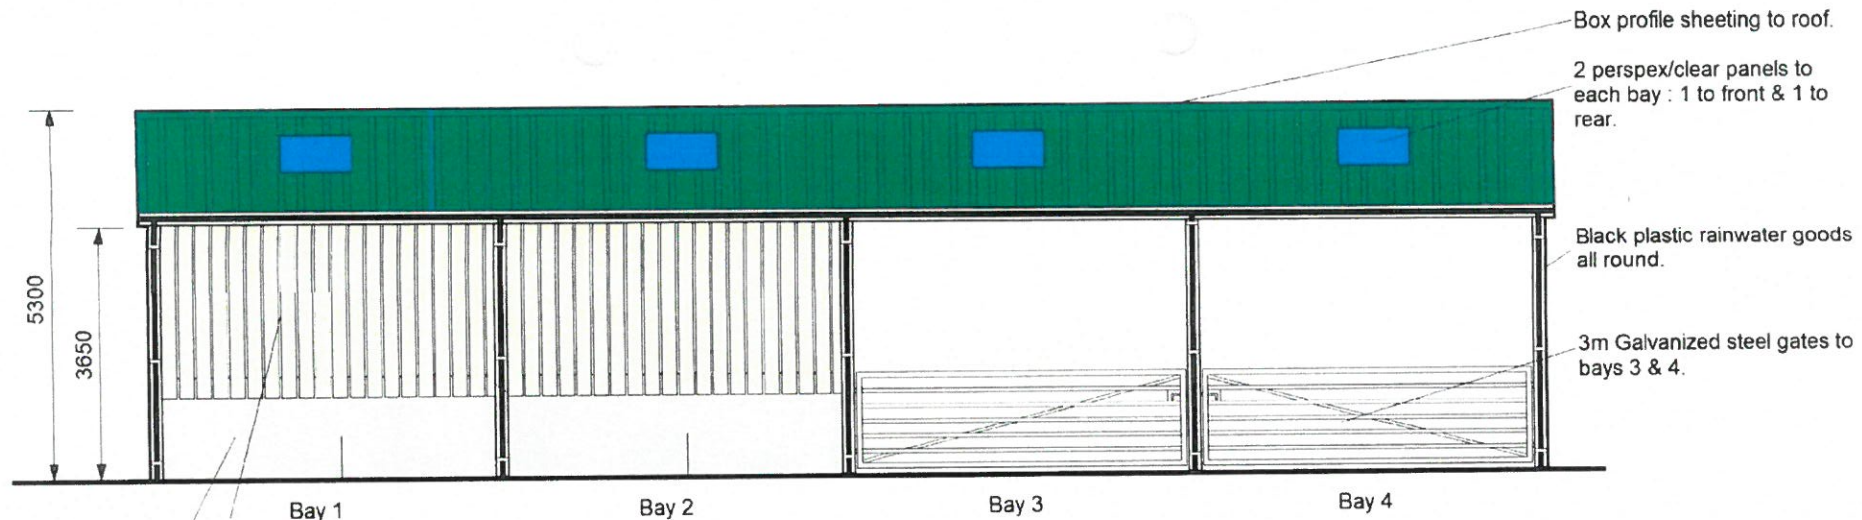

**FRONT**


95mm x 1500mm APC concrete panels.

Perspex/clear roof panels to front and rear

Roof pitch of 15°

150mm x 22mm Yorkshire boarding with 22mm gap between each board.

Yorkshire boarding to overlap APC concrete panels by 300mm

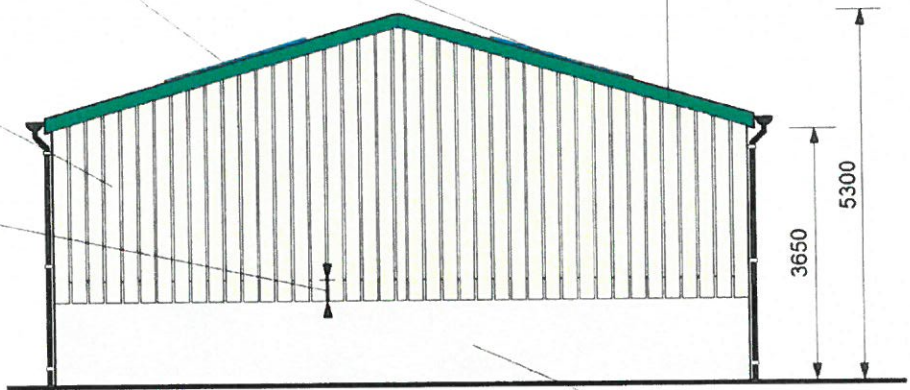

**SIDE**

95mm x 1500mm APC concrete panels.

**PROPOSED NEW AGRICULTURAL SHED.**

DRAWING : ELEVATIONS


DRAWING NO. : gar/fb-04

SCALE : 1:100 (on A4 paper)

DATE: 25.01.2017

(Do not scale off drawing. May be distorted during scanning and printing)



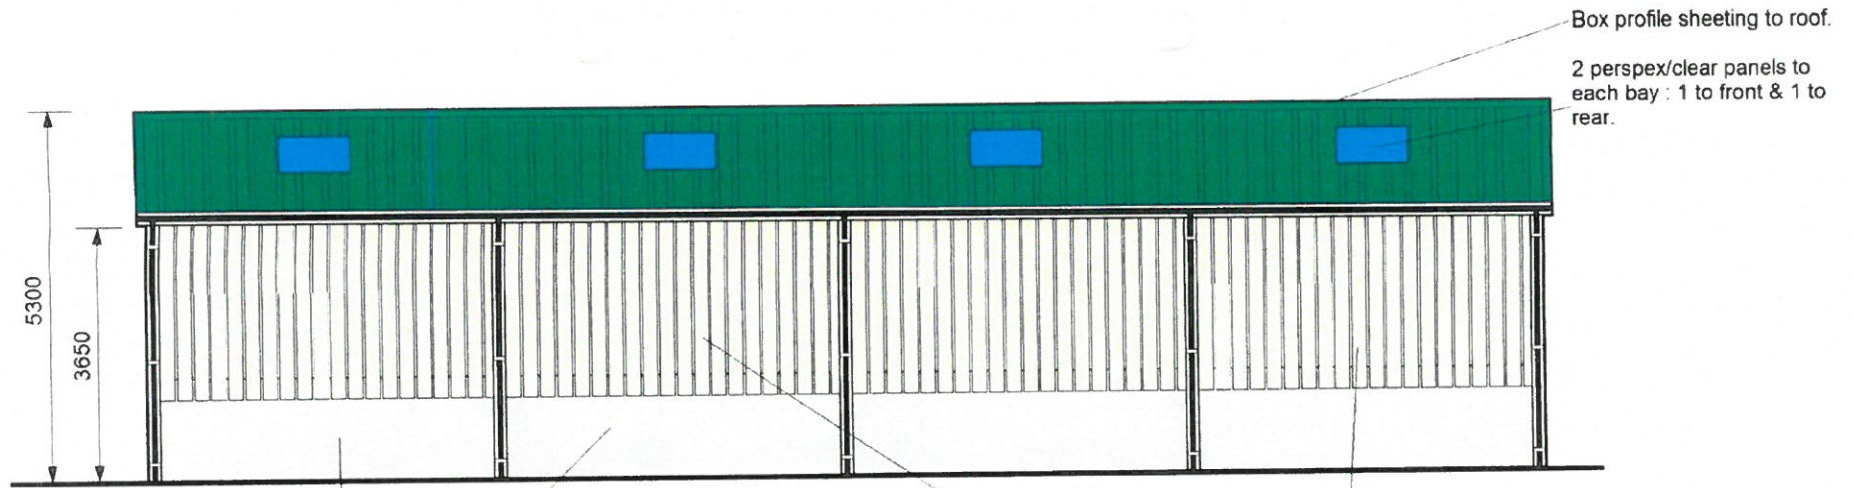


95mm x 1500mm APC concrete panels.

REAR

150mm x 22mm Yorkshire boarding with 22mm gap between each board.

Perspex/clear roof panels to front and rear

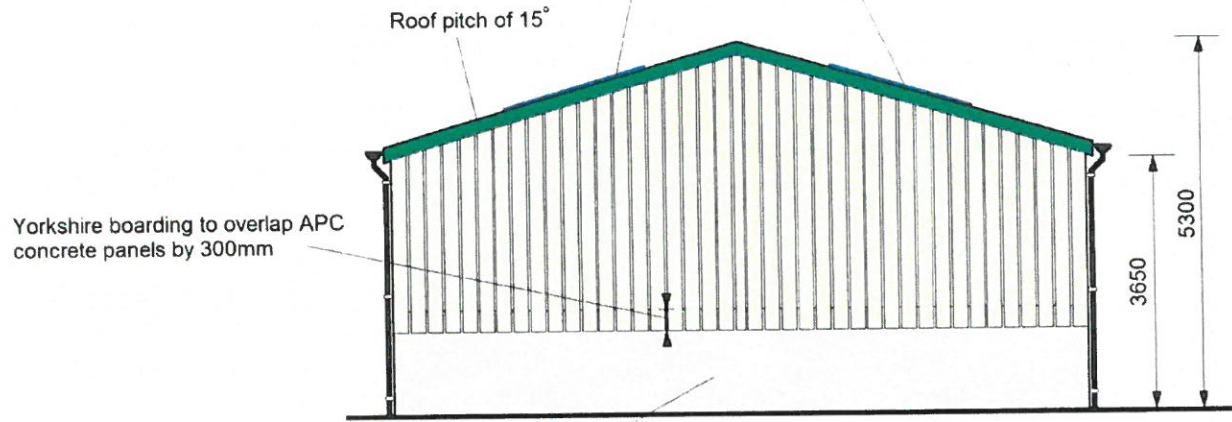

Yorkshire boarding to overlap APC concrete panels by 300mm

Roof pitch of 15°

SIDE

95mm x 1500mm APC concrete panels.

**PROPOSED NEW AGRICULTURAL SHED.**

DRAWING : ELEVATIONS

DRAWING NO. : gar/fb-03

SCALE : 1:100 (on A4 paper)

DATE:25.01.2017

(Do not scale off drawing. May be distorted during scanning and printing)