


Cynllun lleoliad ar gyfer adnabod y safle yn unig. Dim i raddfa.
Location Plan for identification purposes only. Not to scale.

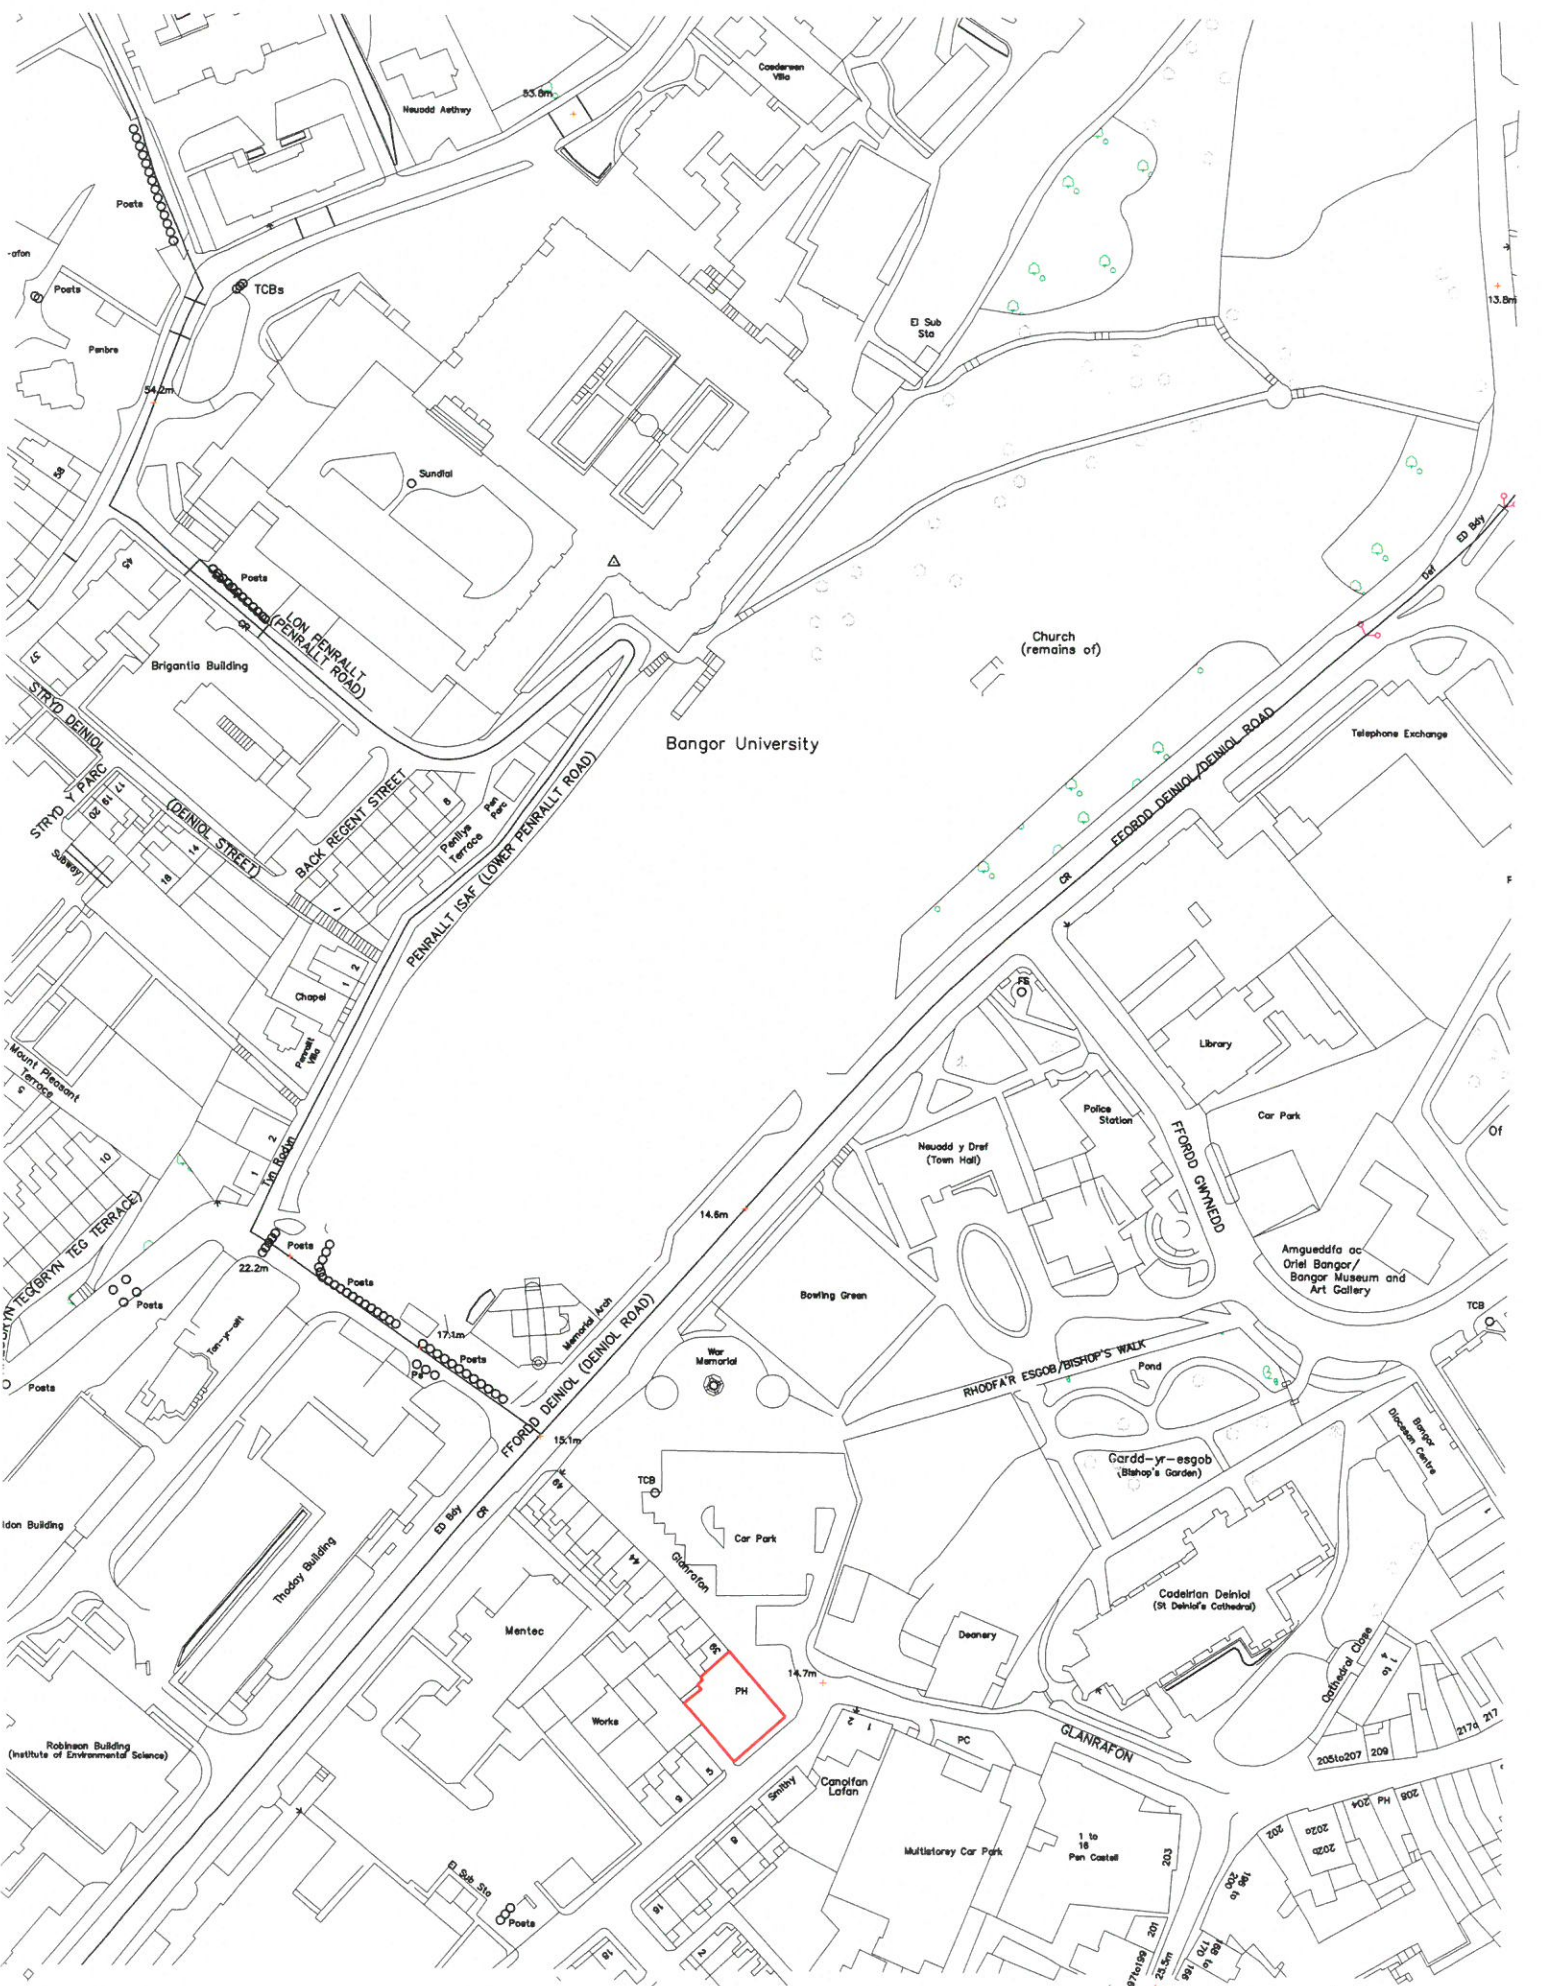



Paidwch â dymmyd mesurtauau graddfa odd ar y dyluniad hwn
 Os ydych chi gopïo neu atgynhyrchu heb ganiatâd
 Do not scale from this drawing
 If in doubt - ask

Mae'r dyluniad hwn yn hyspysu Pensaer Russel-Hughes ac ni
 charnactur ei gopïo neu atgynhyrchu heb ganiatâd

This drawing is the copyright of Russell-Hughes architects and
 must not be copied or reproduced without permission

Cynllun - Job
**THE OLD GLAN,
 GLANRAFON, BANGOR**
 Dyluniad - Drawing
LOCATION PLAN


Rhif Dyluniad - Drawing No
2436:16:1
 Graddfa - Scale
1:1250 A3
 Dyddiad - Date
MAY 2017

russell-hughes cyf
 pensaer/architects


56 Bridge Street,
 Llangefni,
 Ynys Môn
 LL77 7HH

Tel: 01248 722333
 Fax: 01248 750600
 E-mail: info@russellhughes.co.uk




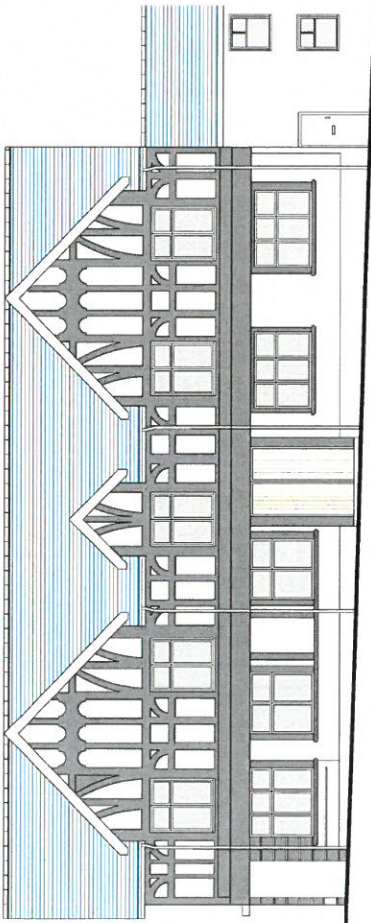


FRONT ELEVATION

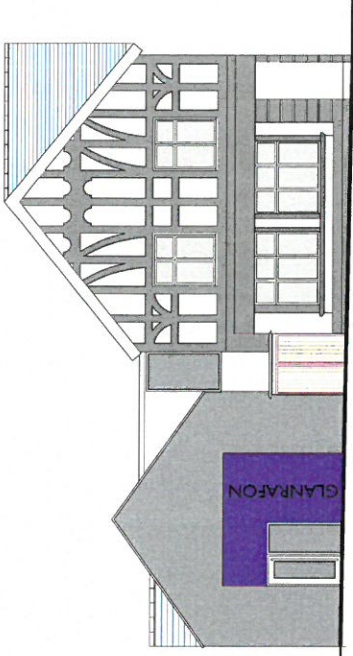

SIDE ELEVATION

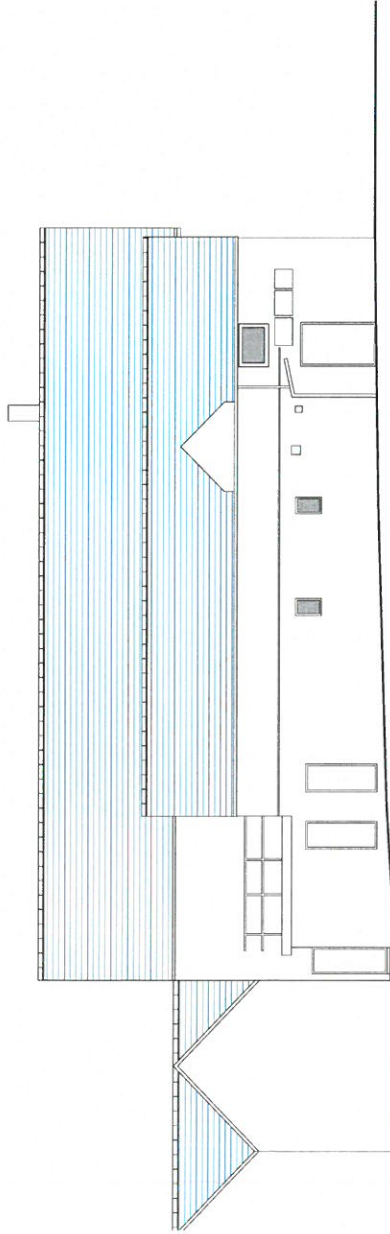

REAR ELEVATION

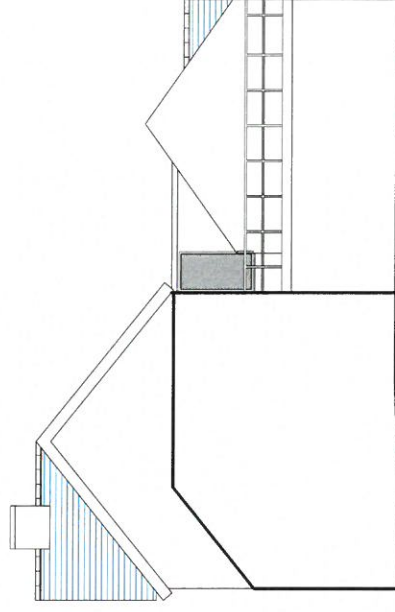

Section A-A

Project: 13/10/17 (13/10/17) - 13/10/17
 City: Ynys-y-wyd - 13/10/17
 If in doubt - ask
 Plans prepared in accordance with Building Regulations 2010
 This drawing is the copyright of Russell-Hughes and
 must not be copied or reproduced without permission.

Number: 13/10/17

Cyflwr - Job
 DEVELOPMENT AT THE OLD GLAN
 GLANRAFON, BANGOR
 01/248 722333

Plot/Element: Drawing No.
2436:167
 Grade: 1st
 I:100 @ A2
 Date: 13/10/17
 Mar. 2017

russell-hughes cyf
 ARCHITECTS

56 Bridge Street,
 Llangefni,
 Ynys Môn,
 LL77 7HH
 Tel: 01248 722333
 Fax: 01248 750600
 E-mail: info@russellhughes.co.uk

