

Bin Store Details (Apartments)			
Project	Client	TA	Drawn
Tywyn health Centre Ffordd Pler		AI	
Project No	Draw No	Sheet	Number
1843	SK15	1:20	

PVA Ltd, Ffordd Pler, 15 St. David Street,  
 P.O. Box 1208, Cardiff, S.Y.

**SITE LEVELS**  
 42.00  
 42.00

**PLANTING**

**GENERAL**

**HEALTH & SAFETY**

**CYALLUN DIWYGIEDIG  
 REVISED PLAN**

Deddfysgod/Reolwyr/...  
 Lloches/Signtariair/...

CYMRU GWYBODAETH  
 ARCHITECTS

10 FFE 207  
 GWYBODAETH CHALLSIOG  
 ARCHITECTS

**Proposed Site Plan**

Project	MD
Client	AT
Scale	1:200
Project No.	1843
Sheet No.	SK10
Revision	L



8

2

Church

LLEWELYN ROAD

10 Car Parking Spaces

1

1

1

0 5 10 20 30 metres

NORTH

10.1m

Sandcroft

Maesmôr

FFORDD Y PIER (PIER ROAD)








The Brackets








**Key**


-  Bricks with blue impregnation
-  Smooth bricks
-  Smooth bricks with white mortar
-  Windows
-  Doors
-  Roofs
-  Roofs

ROOFS:  
 200 composite 100, 2016  
 200 composite 100, 2016  
 200 composite 100, 2016  
 200 composite 100, 2016


ROOFS:  
 200 composite 100, 2016  
 200 composite 100, 2016  
 200 composite 100, 2016  
 200 composite 100, 2016

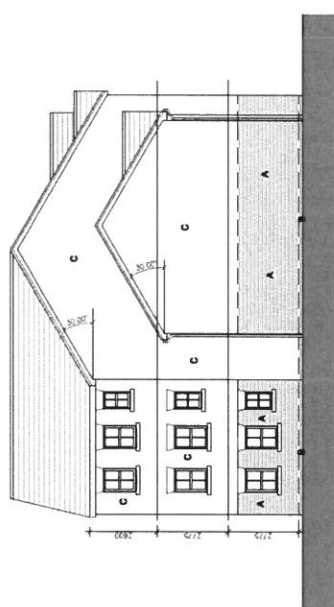


**South Elevation**  
Scale 1/100

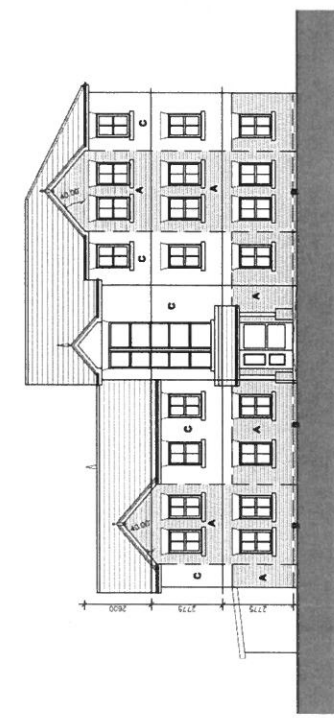

**East Elevation**  
Scale 1/100

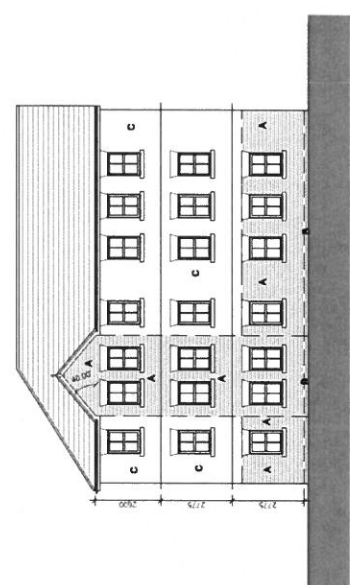

**North Elevation**  
Scale 1/100

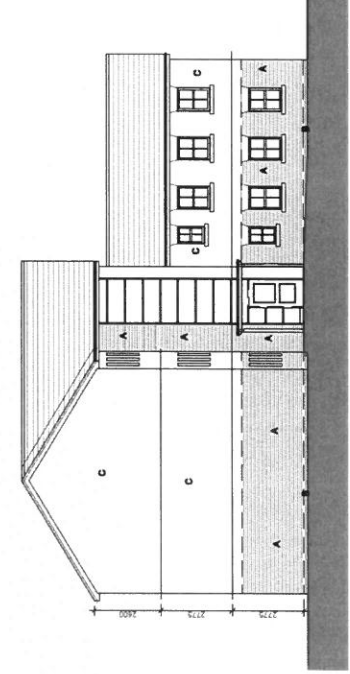

**West Elevation**  
Scale 1/100

18.04.17  
 18.05.17  
 04.06.17

18.04.17  
 18.05.17  
 04.06.17


18.04.17  
 18.05.17  
 04.06.17

**The Proposed Elevations (Apartments)**


Project	Client	Ref
Tywyn Health Centre	1843	SK13
Florid Pier	1843	SK13
Project No	1843	SK13
Revision	C	

18.04.17  
 18.05.17  
 04.06.17



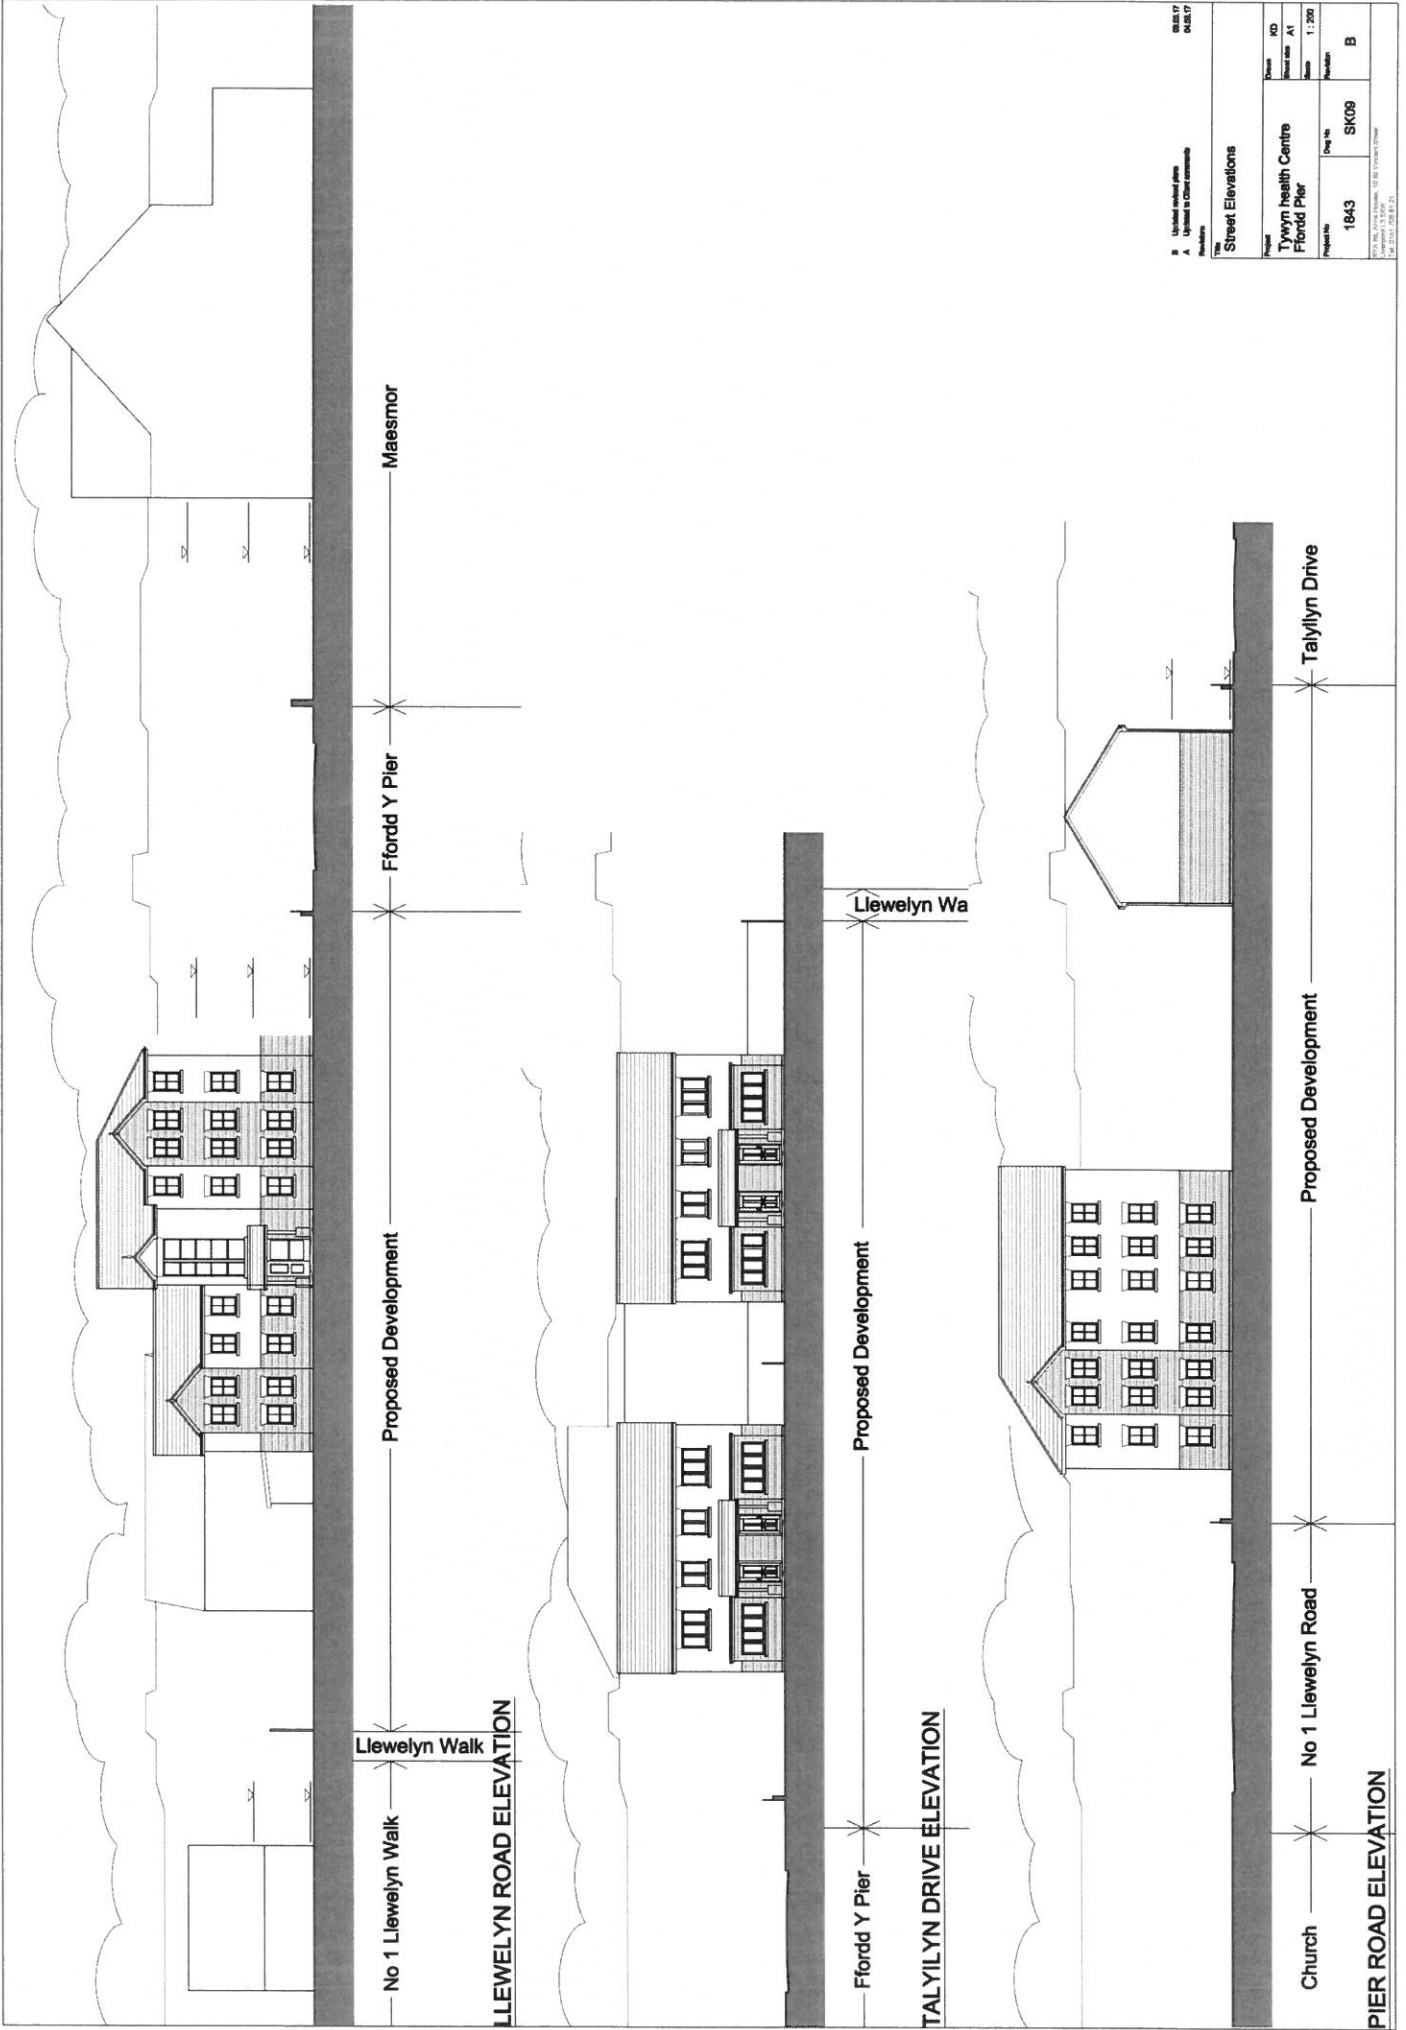

B Updated without plans A Updated in Other comments Revisions		04.05.17 04.05.17
<b>Street Elevations</b>		
Project Tywyn Health Centre Ffordd Pier	Drawn by AT	No 1:200
Project No 1843	Draw No SK09	Revision B
<small>           DRAWN BY: ARCHITECTS, 105 St. George's Street,            LAMPWORTH, LEICESTERSHIRE, LE19 1GJ            TEL: 01530 428423         </small>		

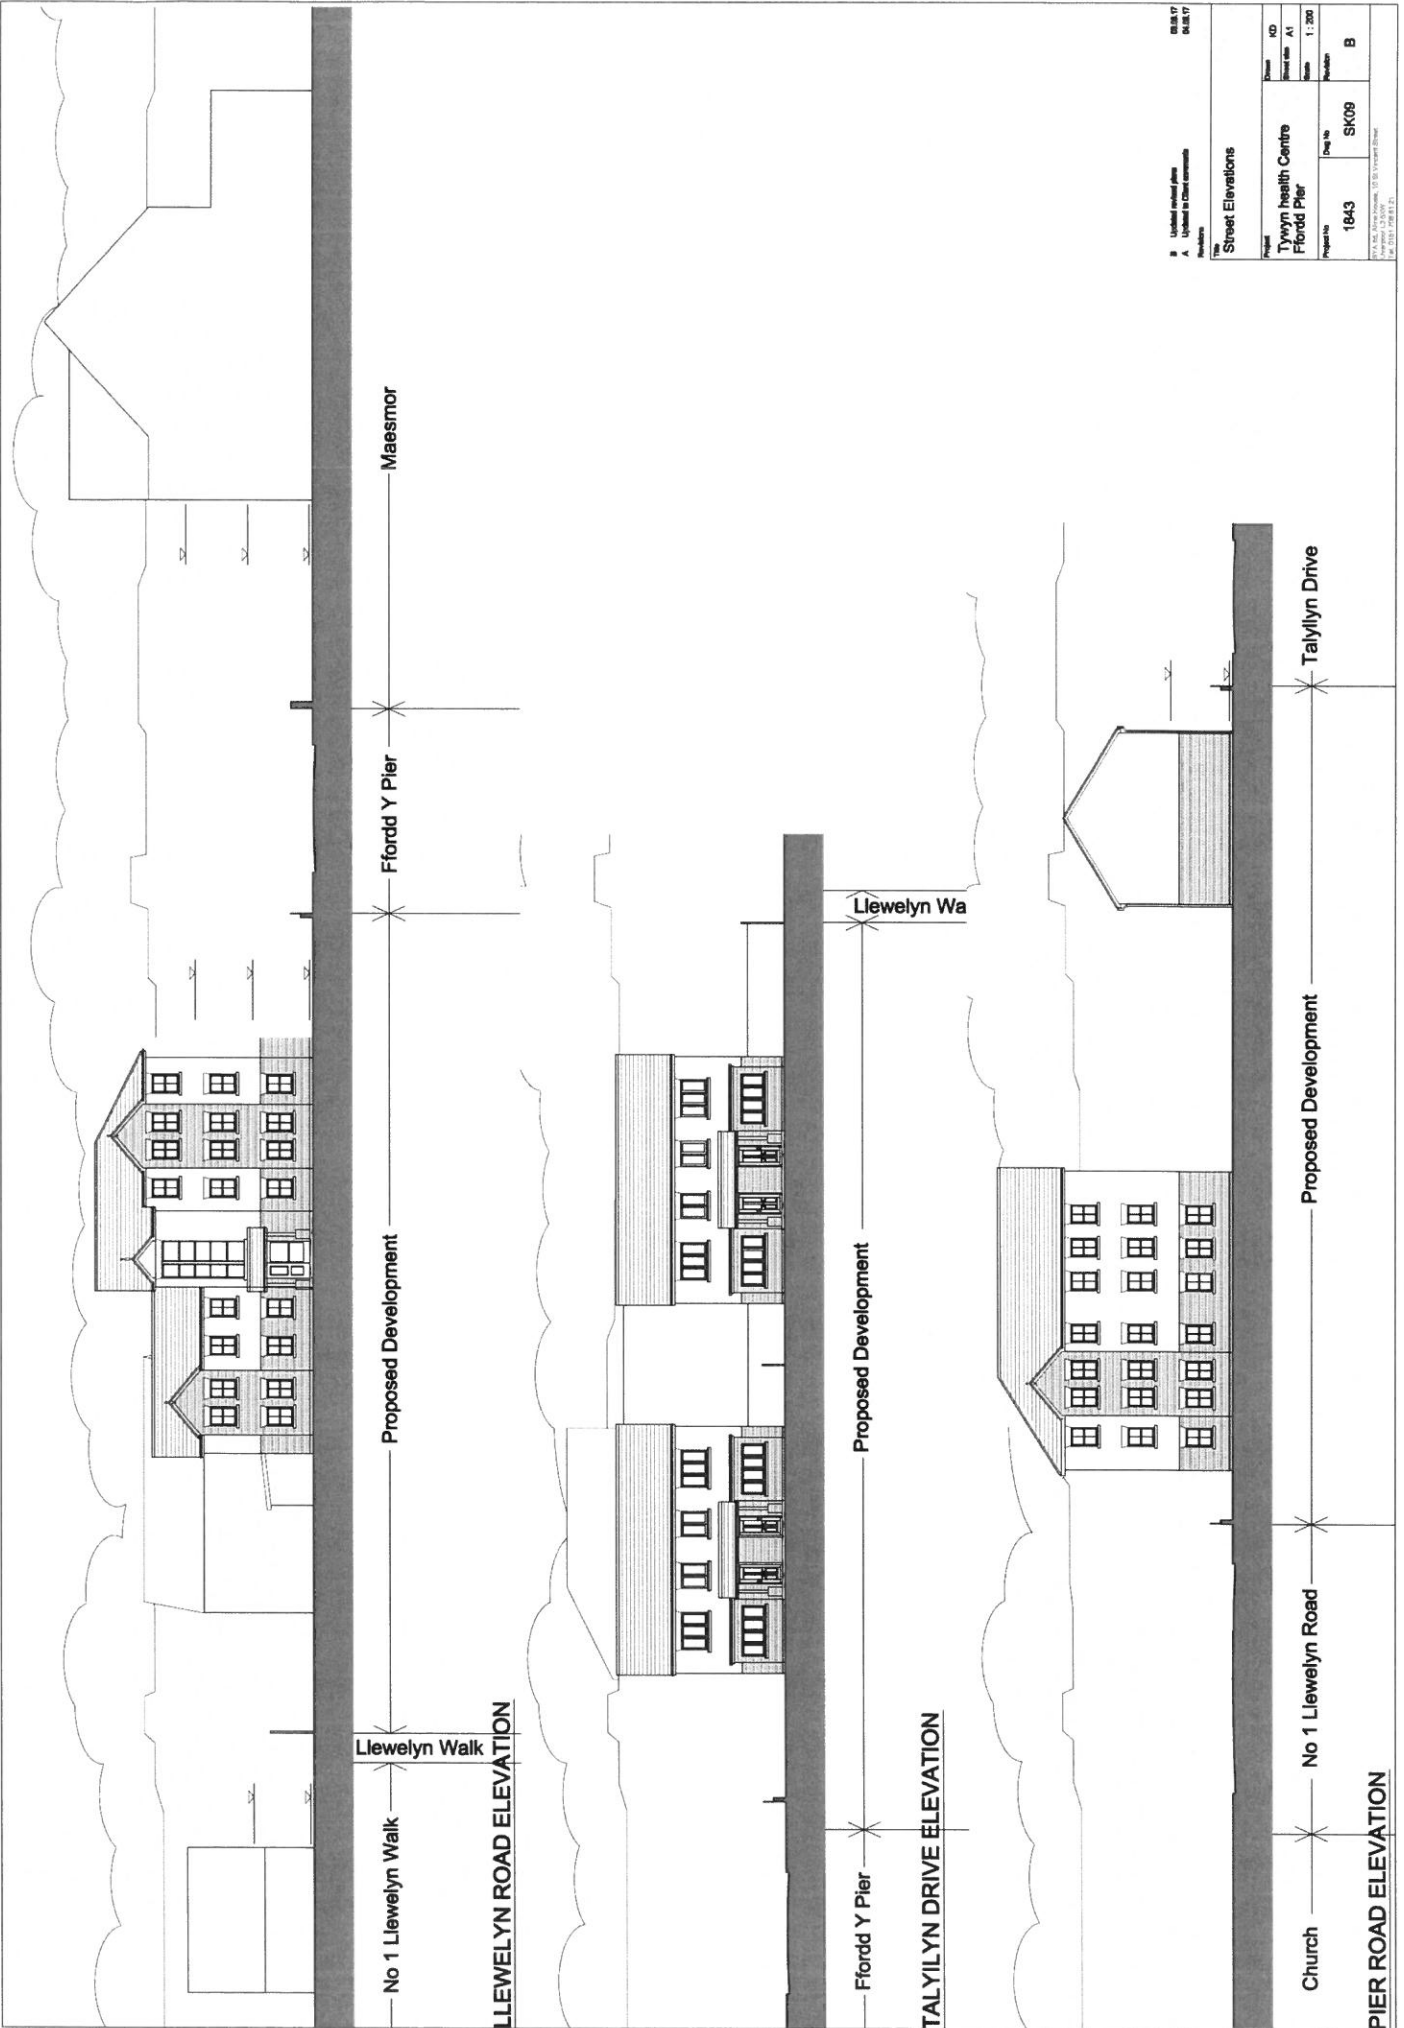

B Updated revised plan  
 A Updated in Client comments  
 Revisions

08.05.17  
 04.05.17

**Street Elevations**

Project	UD
Tywyn health Centre	A1
Ffordd Pier	
Project No	1843
Design No	SK08
Revision	B

P:\A\B\Projects\08\_18 Tywyn Health Centre  
 16/05/17 09:43:23