

dobson:owen

PENSEIRI • ARCHITECTS

3 Thomas Buildings, Pwllheli LL53 5HH

T: (0) 1758 614181 • F: (0) 1758 614388

e: post@dobsonowen.com

MEDWYN HUGHES

NODIADAU • NOTES

— — — — — outline of existing buildings



TEITL PROSIECT • PROJECT TITLE
STATION BAKERY, CRICIETH

2017-22

1:250

09.2017

DOSBARTHWDY ER | ISSUED FOR : CYNLLUNIO

21.09.2017 meintau hyd ac uchdwyr y datblygiad

Adolygiad	01
Restrau	
Project ID	2017-22
Mabwl papur	A3
Paper size	
Datfwrdd gan	GD
Draenys by	
Gwirwyd gan	
Checked by	

TEITL • TITLE

SAFLE A TORIAD - BWRriad

RHIF CYNLLUN • DRAWING NO

SB1 01 R01

1 OF 1

T1 01

dobson:owen

PENSEIRI • ARCHITECTS

3 Thomas Buildings, Pwllheli LL53 5HH

T: (0) 1758 614181 • F: (0) 1758 614388

e: post@dobsonowen.com

MEDWYN HUGHES


NODIADAU • NOTES



01



02

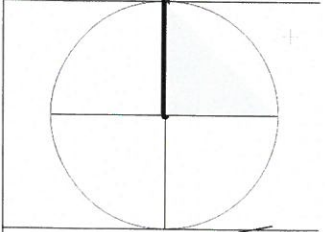

TEITL PROSIECT • PROJECT TITLE
STATION BAKERY, CRIEITH

2017-22

1:250

09.2017

DOSBARTHWDY ER | ISSUED FOR: CYNLLUNIO

Adolygiad	01
Revisiwn	
Id prosiect	2017-22
Id papur	A3
Papur	
Datunwyd gan	GD
Gwirwyd gan	-
Checked by	


TEITL • TITLE

SAFLE A TORIAD - PRESENNOL

RHIF CYNLLUN • DRAWING NO

SP1 01

1 OF 1

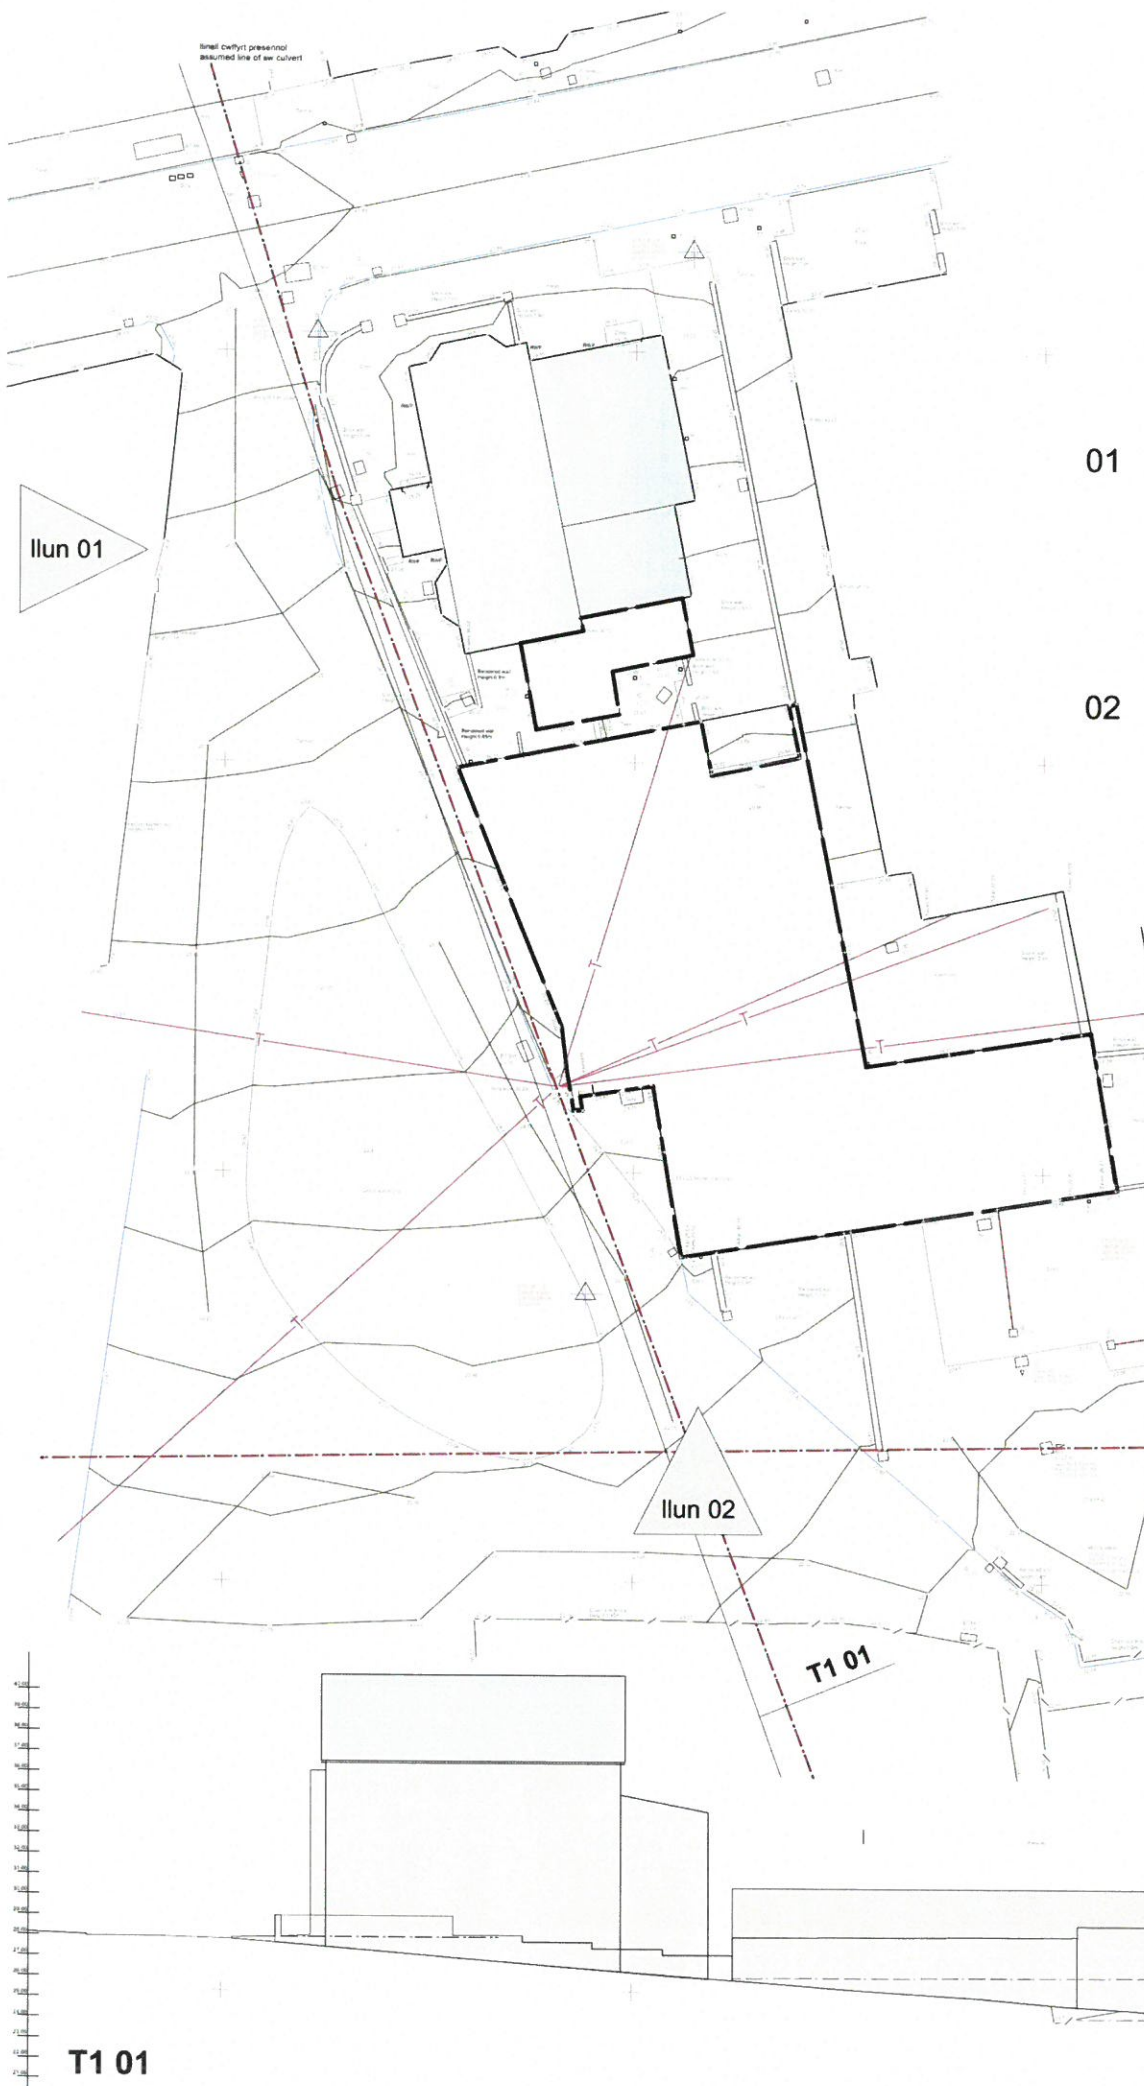

Ilun 01

Ilun 02

T1 01

T1 01

dobson:owen

PENSEIRI • ARCHITECTS

3 Thomas Buildings, Pwllheli LL53 5HH


T: (0) 1758 614181 • F: (0) 1758 614388

e: post@dobsonowen.com

MEDWYN HUGHES

NODIADAU • NOTES

— outline of existing buildings

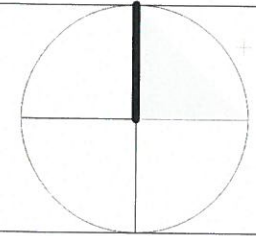

TEITL PROSIECT • PROJECT TITLE
STATION BAKERY, CRICIETH

2017-22

1:250

09.2017

DOSBARTHWDY ER | ISSUED FOR: CYNLLUNIO

Adolygiad	00
Revisiwn	
01 prosiect	2017-22
Project ID	
Maint papur	A3
Paper size	
Datfunwyd gan	GD
Drawn by	
Gwirwyd gan	-
Checked by	

TEITL • TITLE
SAFLE A TORIAD - BWRAD

RHIF CYNLLUN • DRAWING NO.

SB1 01

1 OF 1

T1 01

T1 01

