



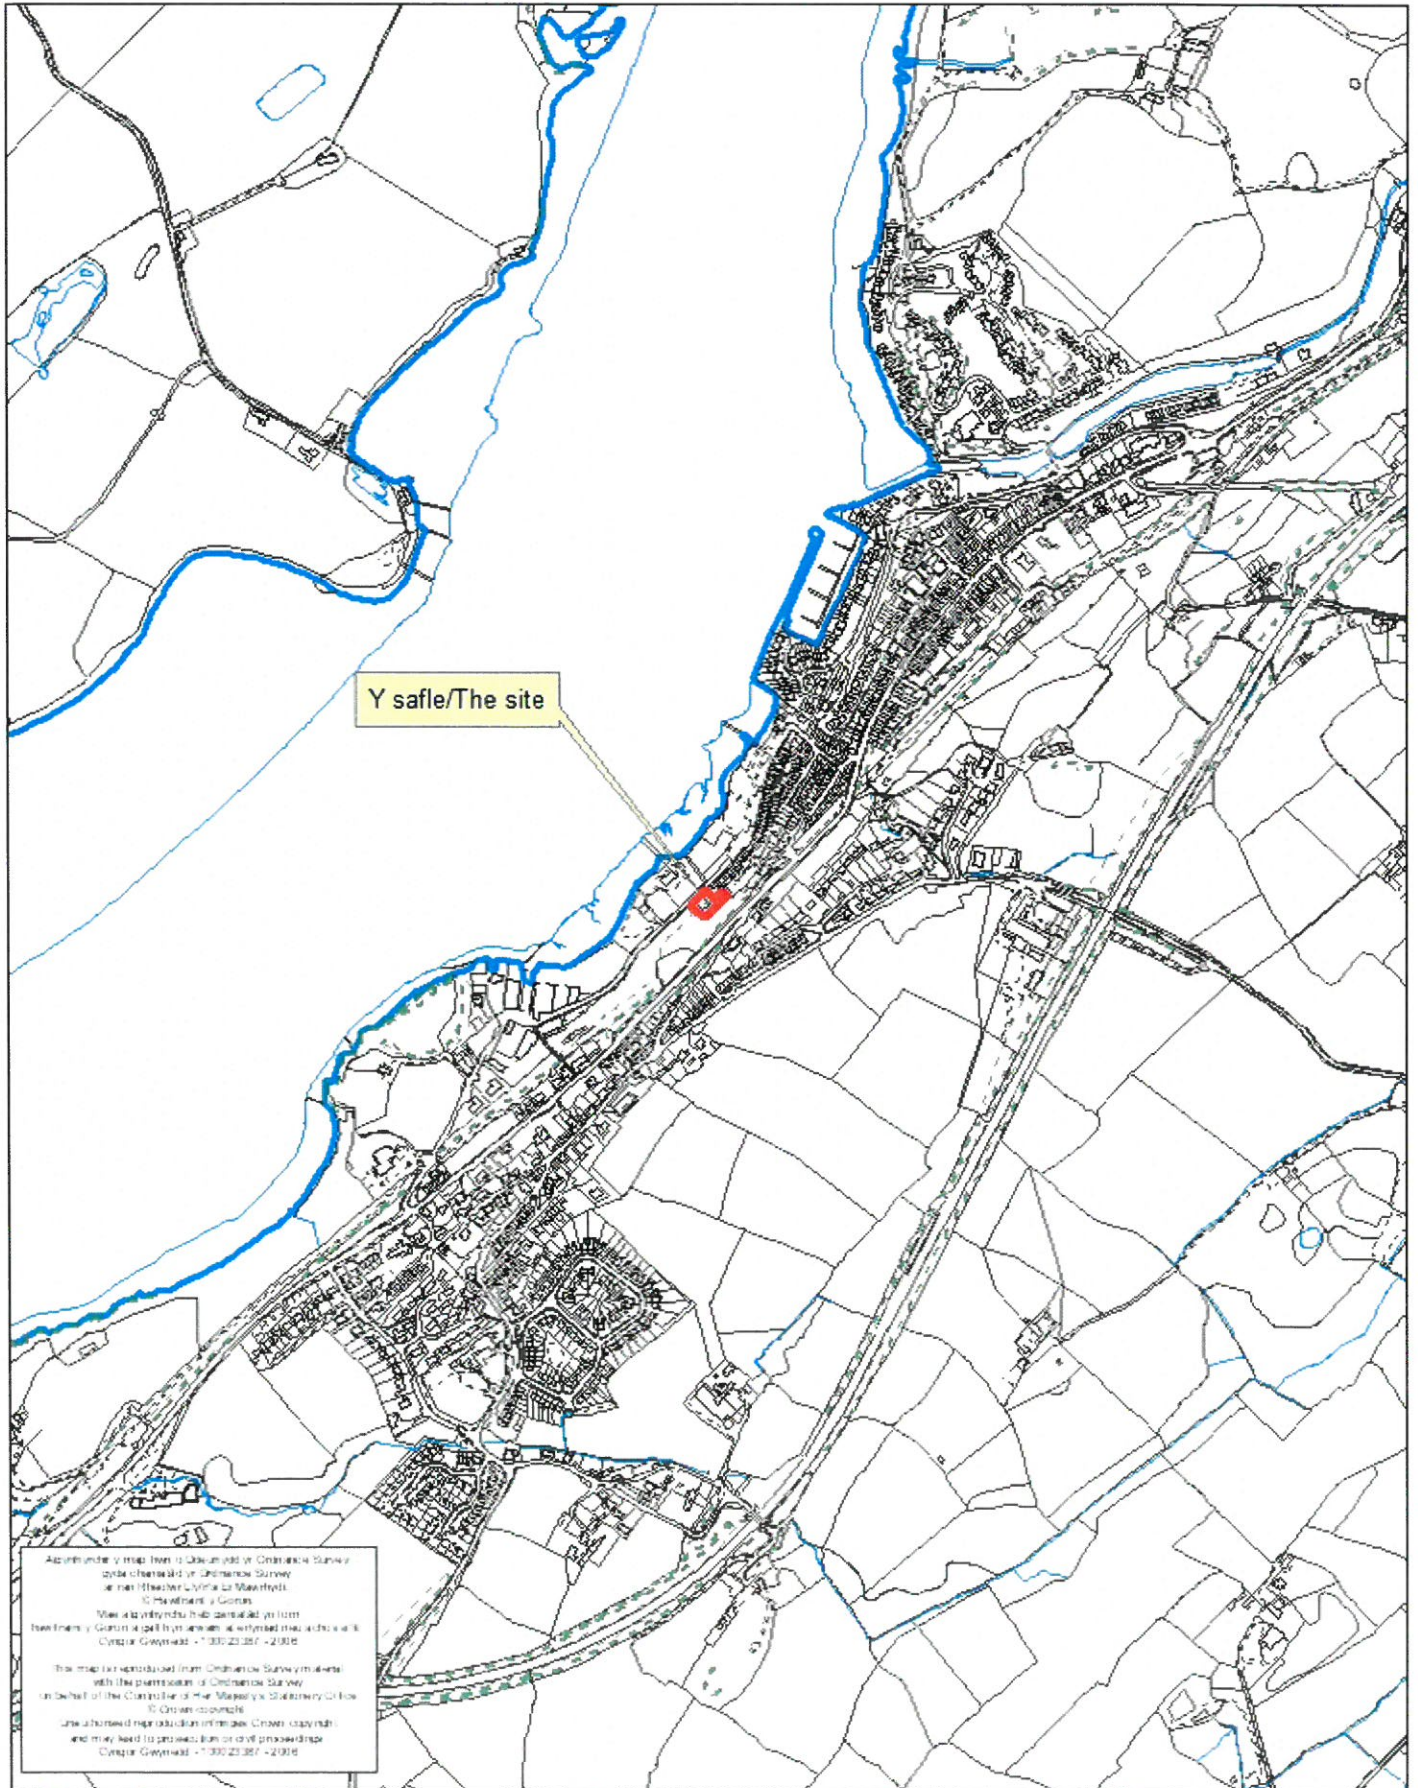

Rhif y Cais / Application Number : C17/1117/20/AM

Cynllun lleoliad ar gyfer adnabod y safle yn unig. Dim i raddfa.  
Location Plan for identification purposes only. Not to scale.



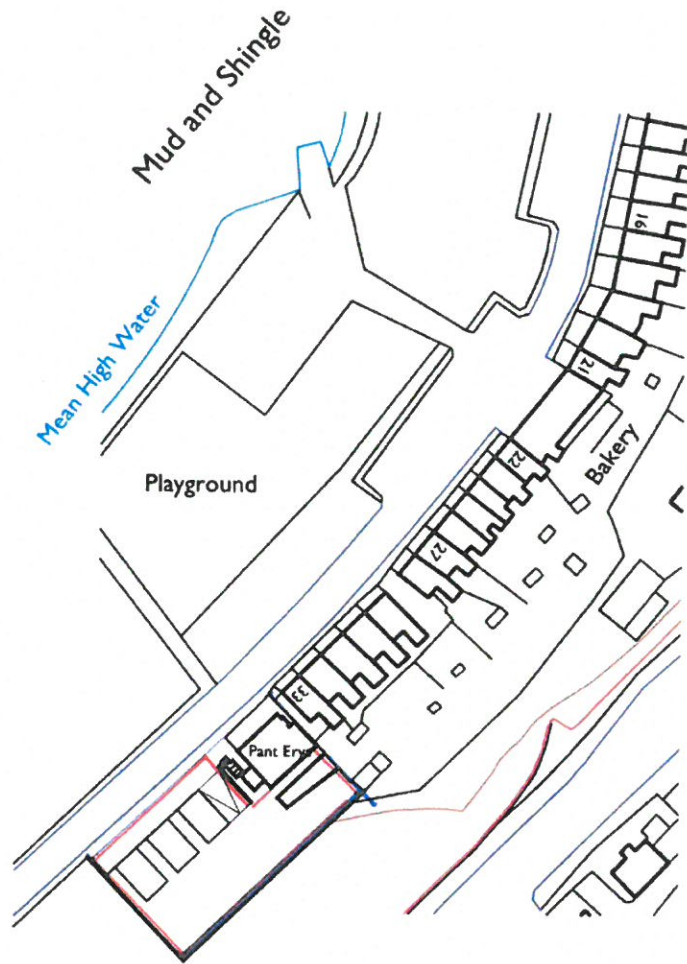

JOB	DATE
Land forming part of curtilage of Pant Erys, Beach Rd., Felinheli.	November 2017
DRAWING	SCALE
Location Plan.	1:1250@A4





Site Section A - A.

JOB	DATE
Land forming part of curtilage of Pant Erys, Beach Rd., Felinheli.	November 2017
DRAWING	SCALE
Existing Block Plan & Site Section.	1:500@A4

