



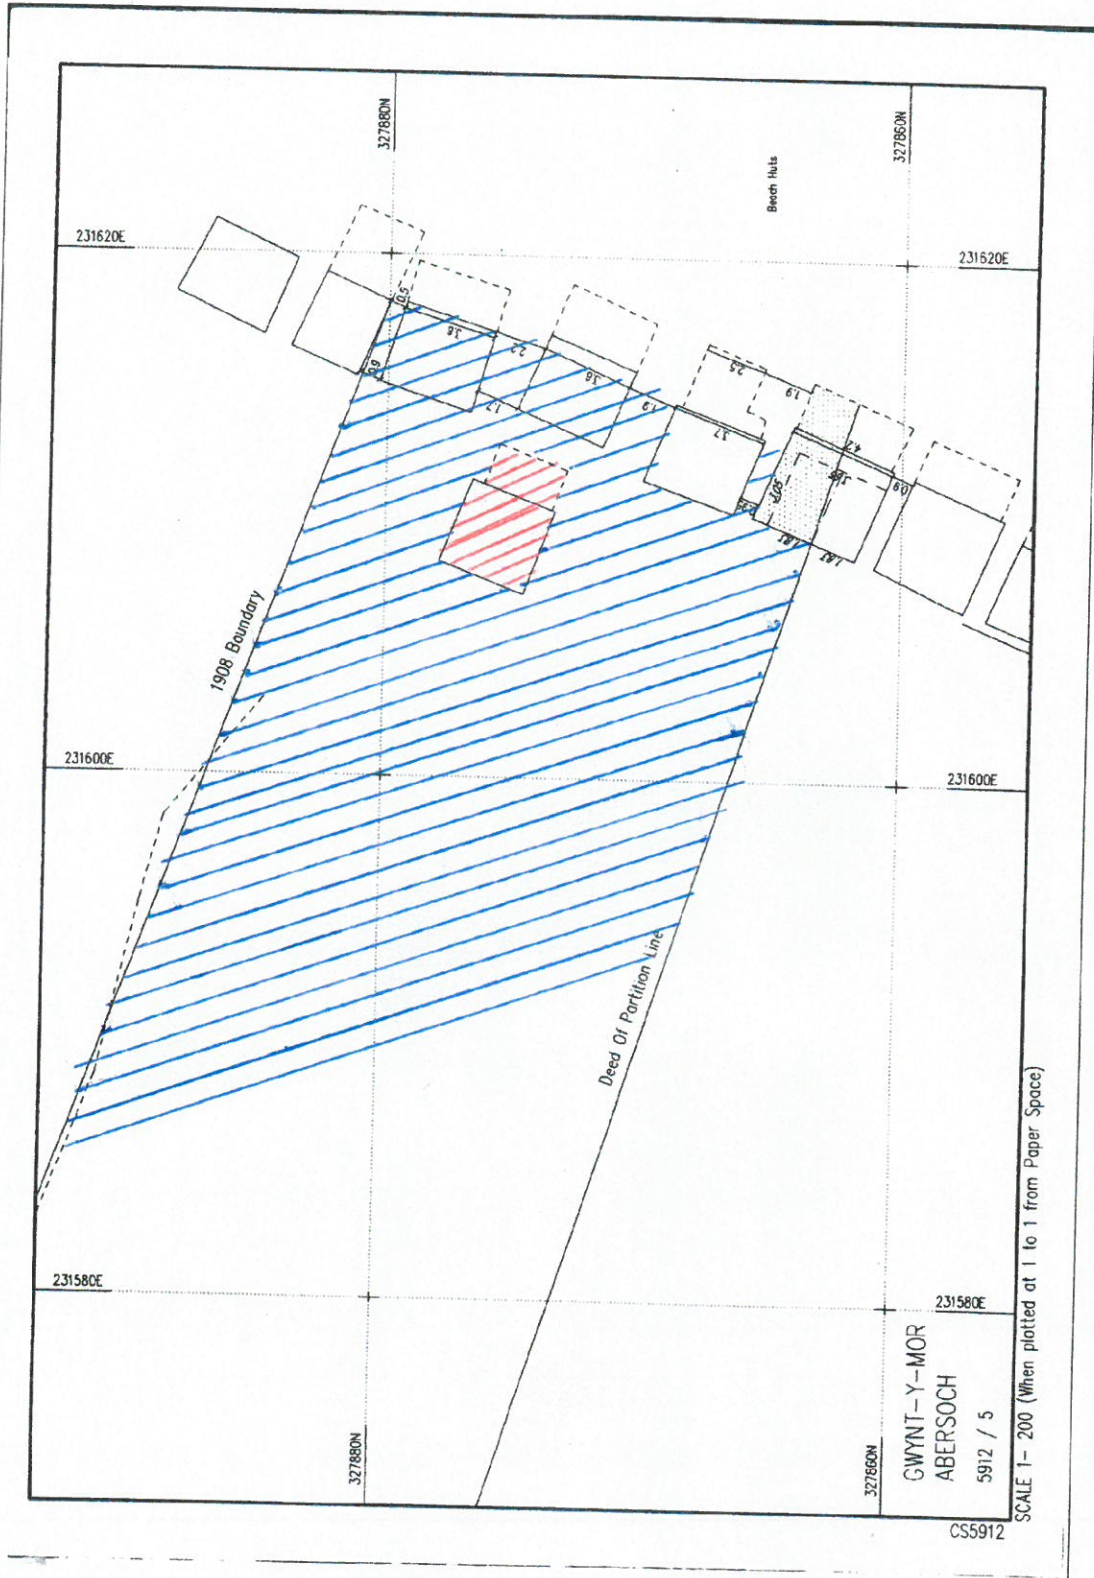

Extract from CYM 130808




Extract from CYM 130808

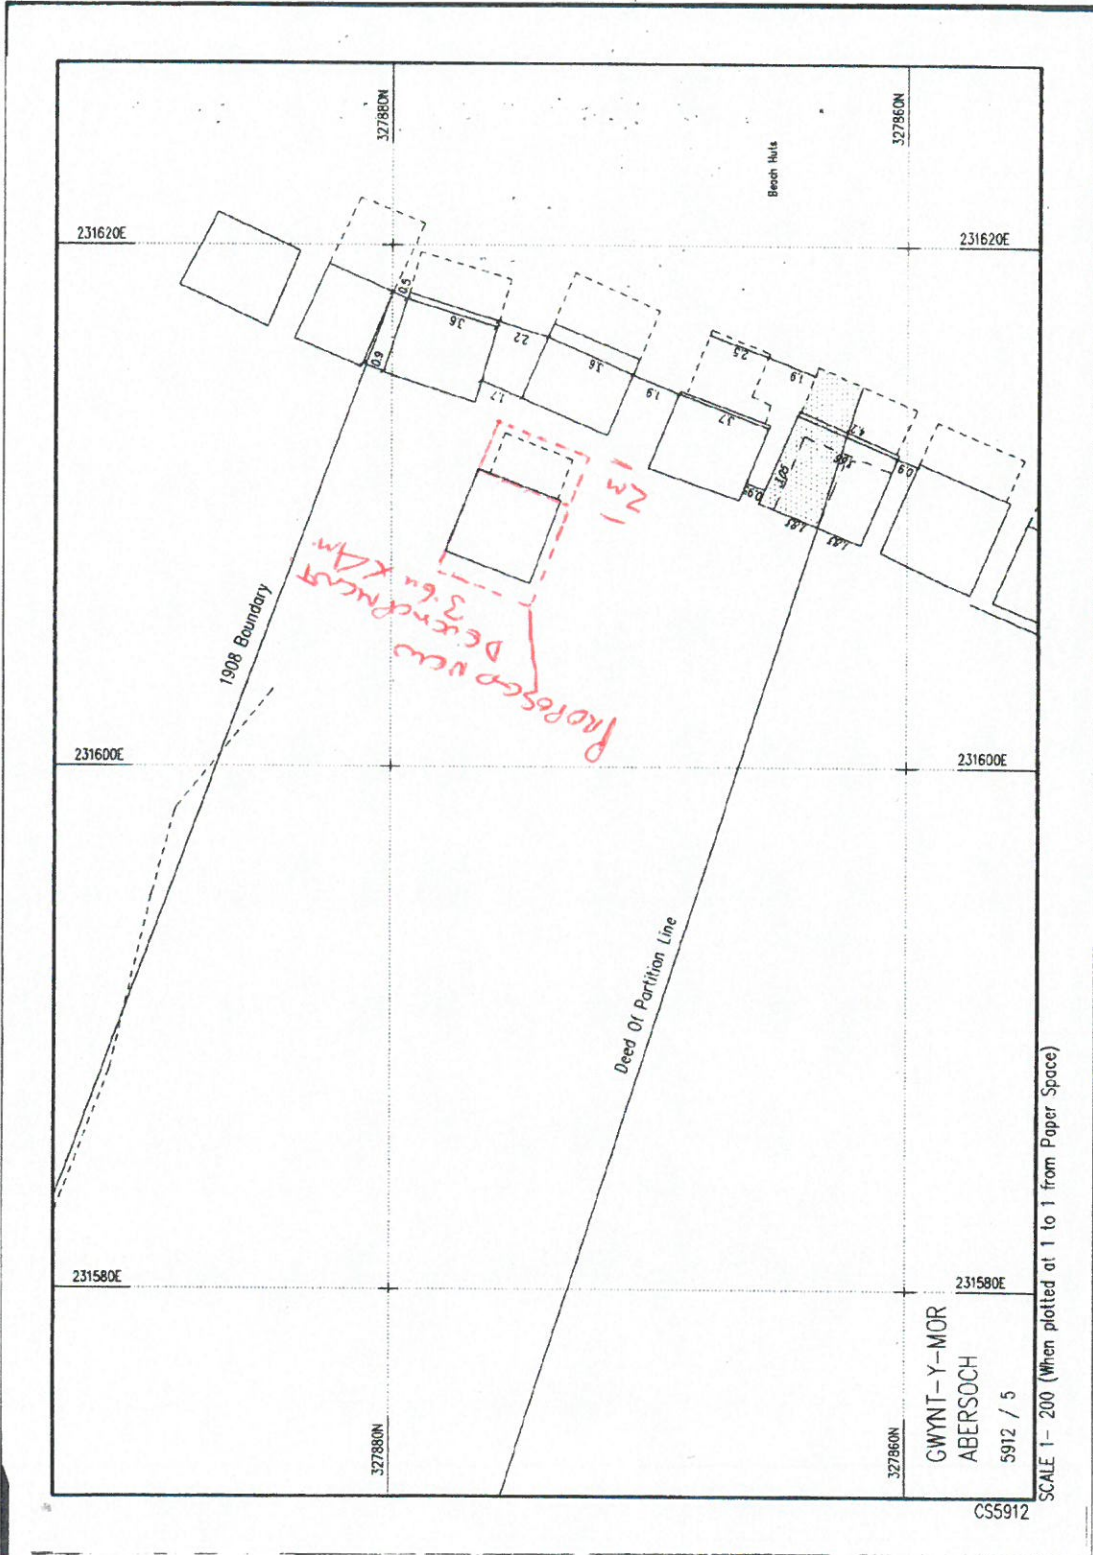




GWNNT-Y-MOR  
ABERSOCH  
5912 / 5

SCALE 1-200 (When plotted at 1 to 1 from Paper Space)

CS5912

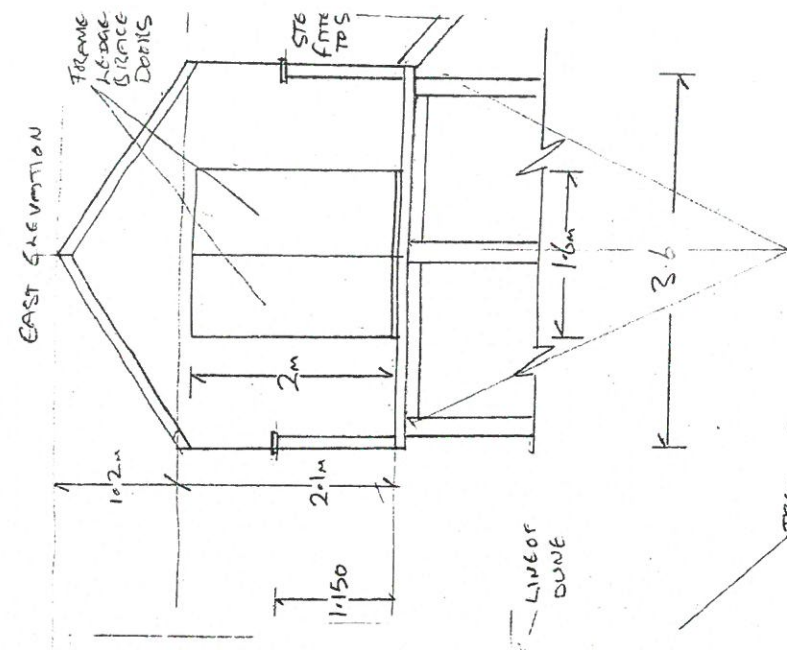

CYNGOR GWYNEDD  
ADREF AMGYLCHEDD  
08 FEB 2018  
CYMRU MAETH CYMUNIO  
AC AMGYLCHEDD

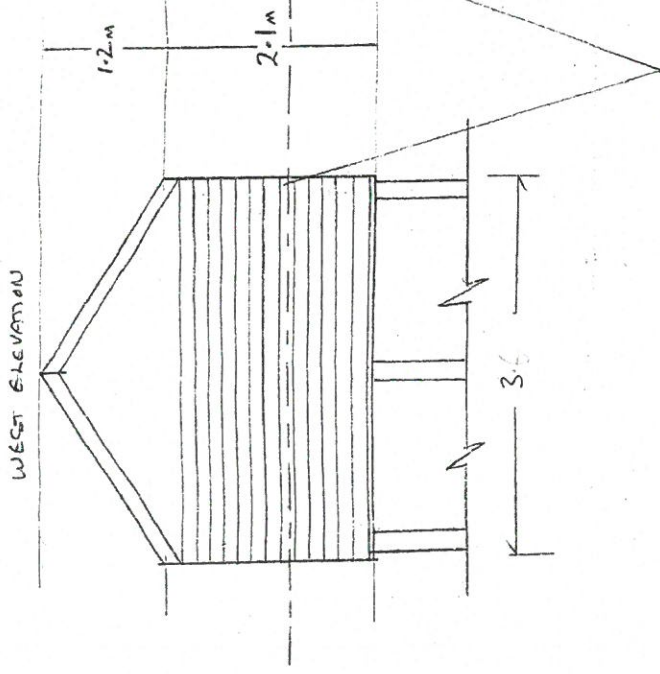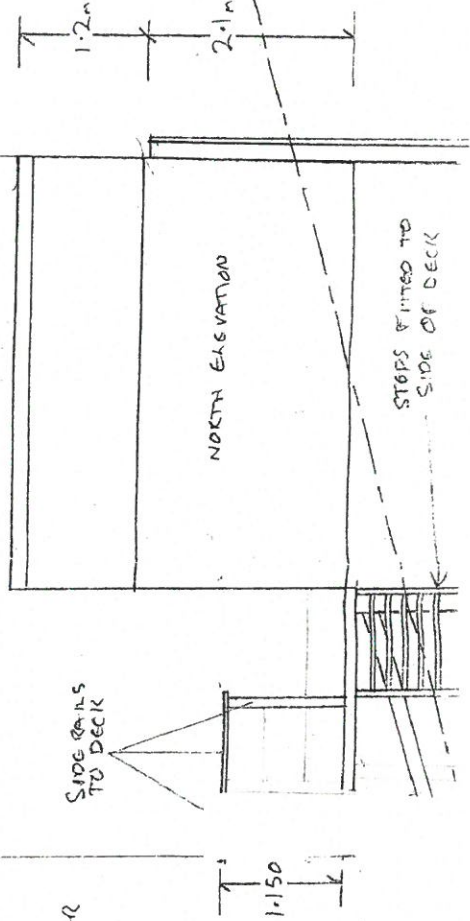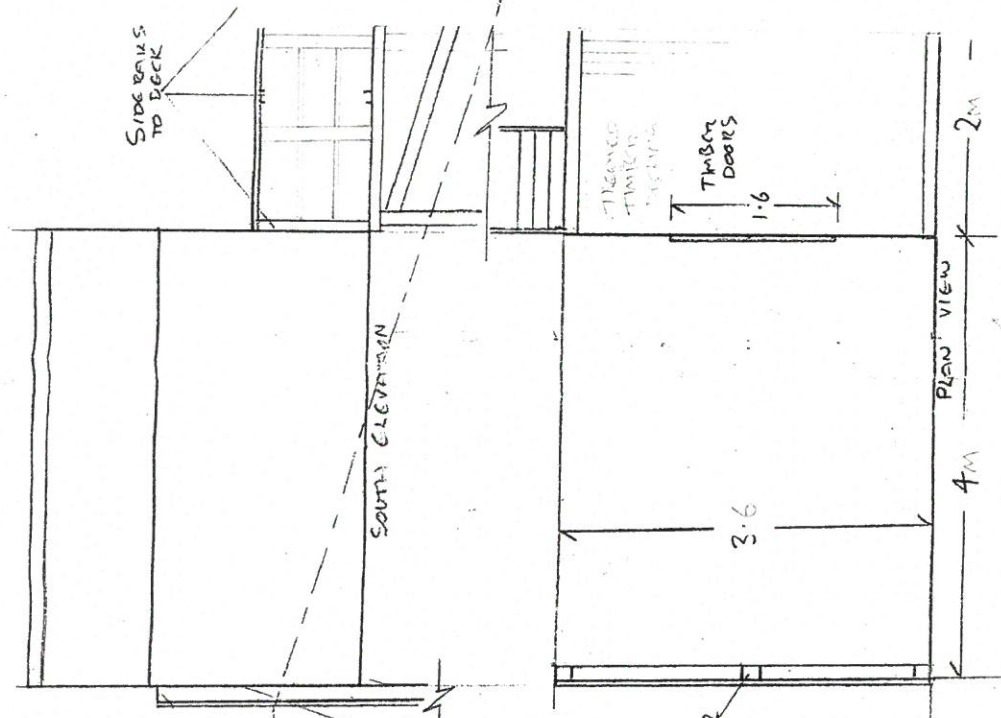

PROPOSED PLAN & ELEVATIONS TO  
BEACH 14M TO KEEL OF 1201M  
REF: PP. 06615.1A1

BLUE PLASTISOL COATED STEEL BOX  
PROFILE ON TREATED SOFTWOOD TIMBER  
INSULATED & PLY LINED.

SOLICITORS

SCALE 1:50

A.J. SACCHINARO  
ABERFEX





3  
4



