







The official copy is incomplete without the preceding notes page.

Plan referred to  
Scale: 1/1250.

2472 115

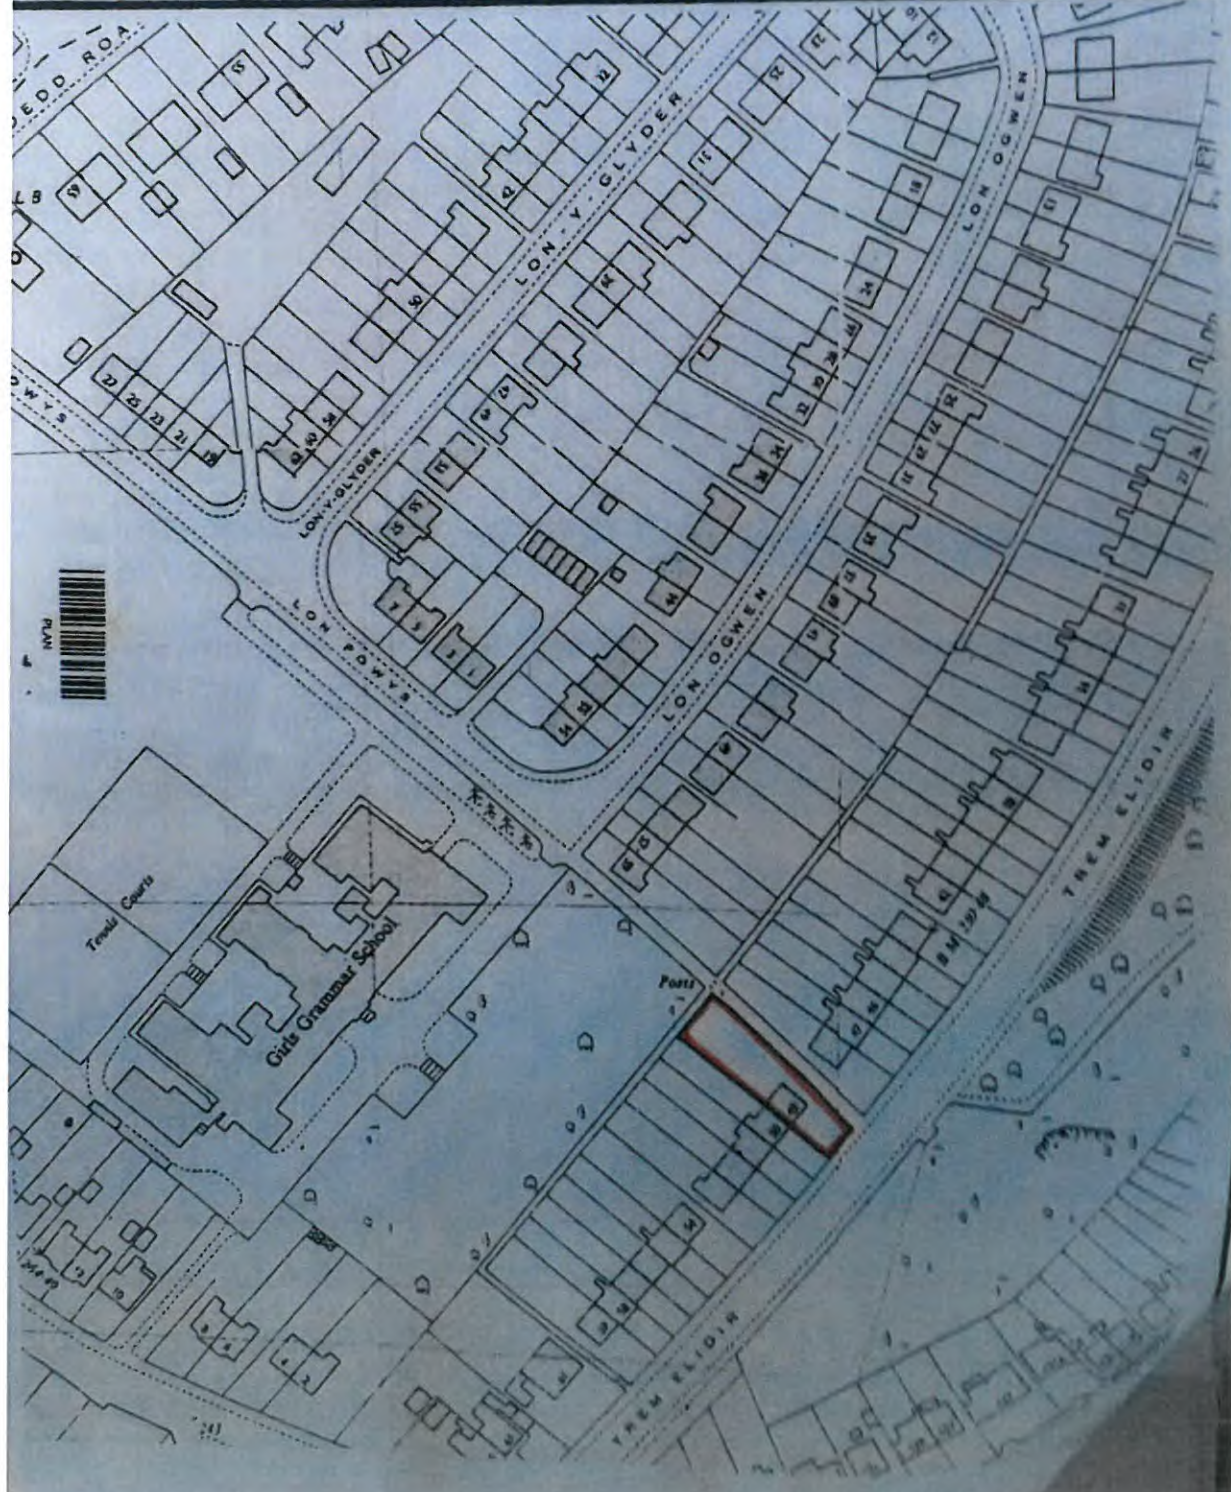


GROUND FLOOR

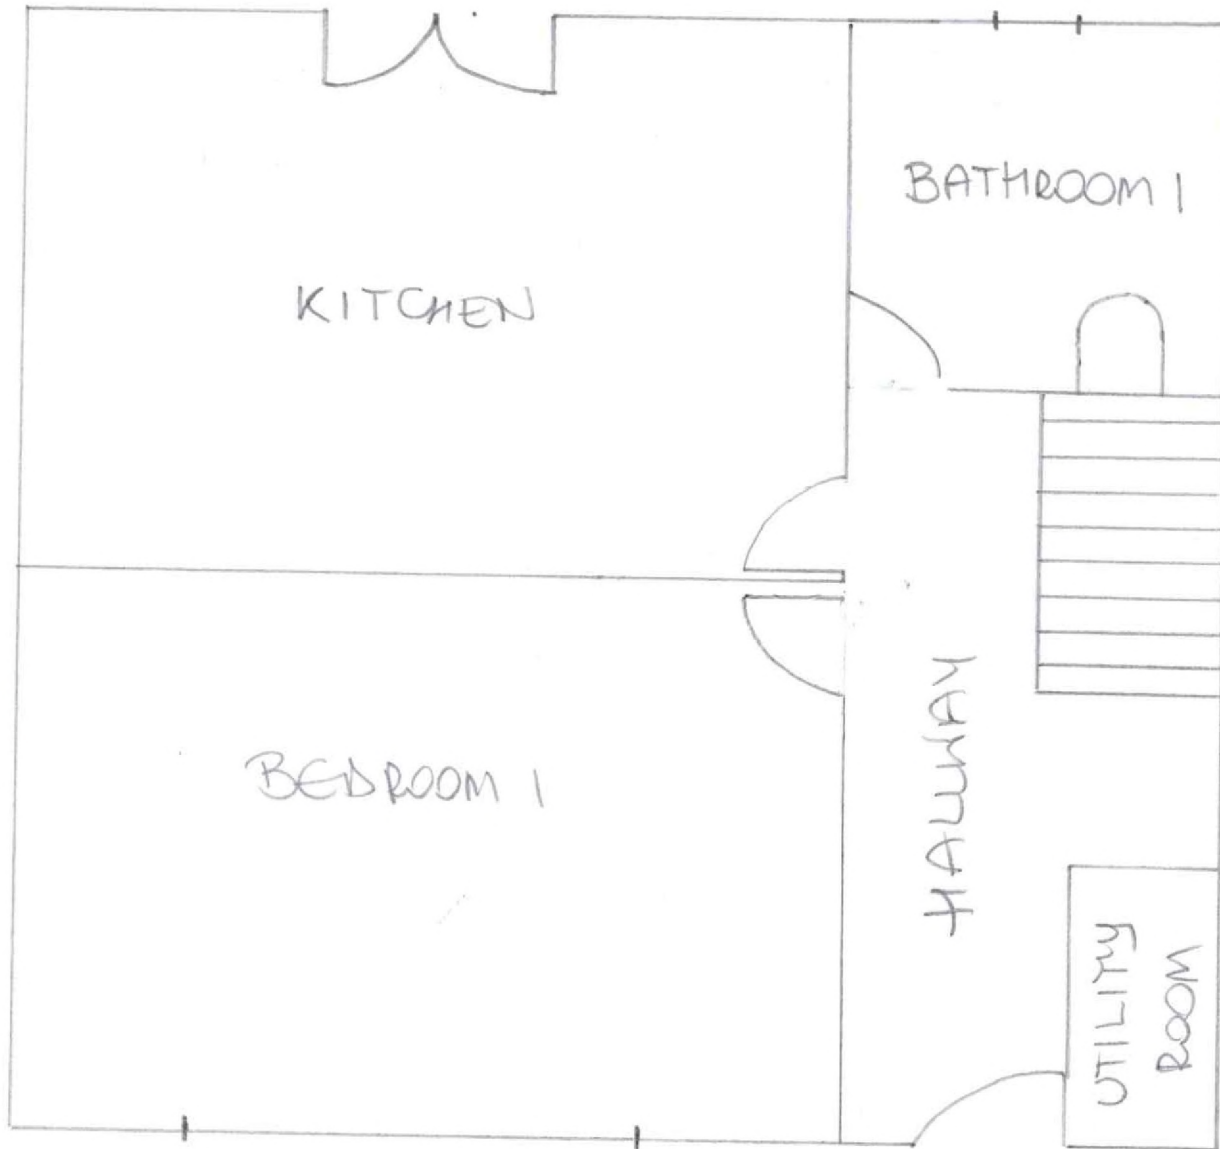



2nd floor

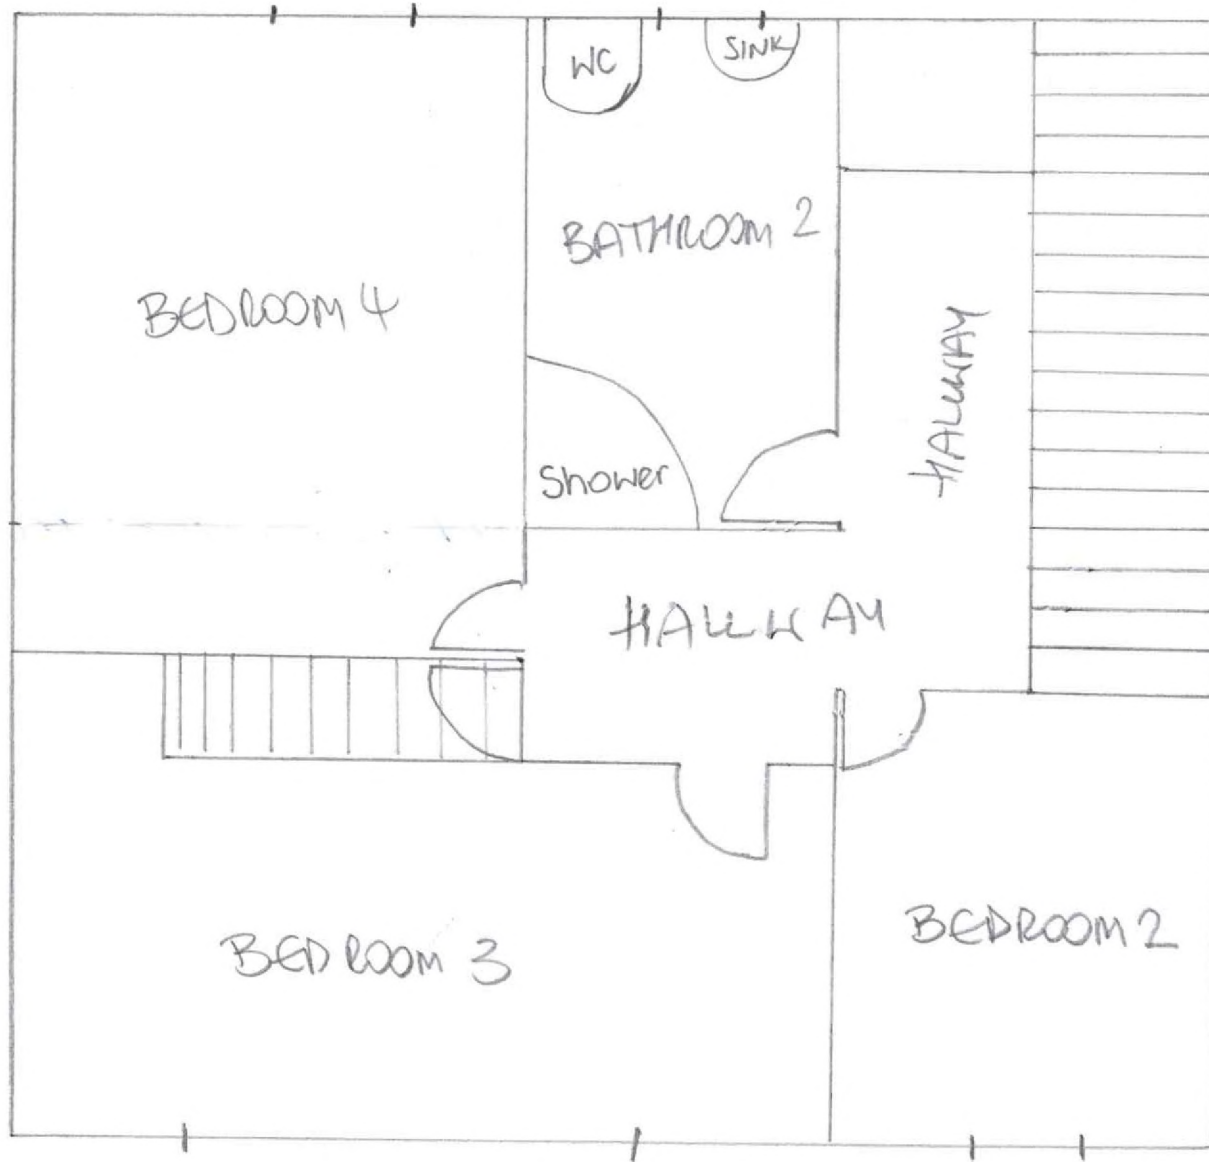

3rd floor ATTICK

