


CONGL-Y-WAL

LOCATION PLAN SCALE 1:1250

27/10/17
AD

PLAY AREA

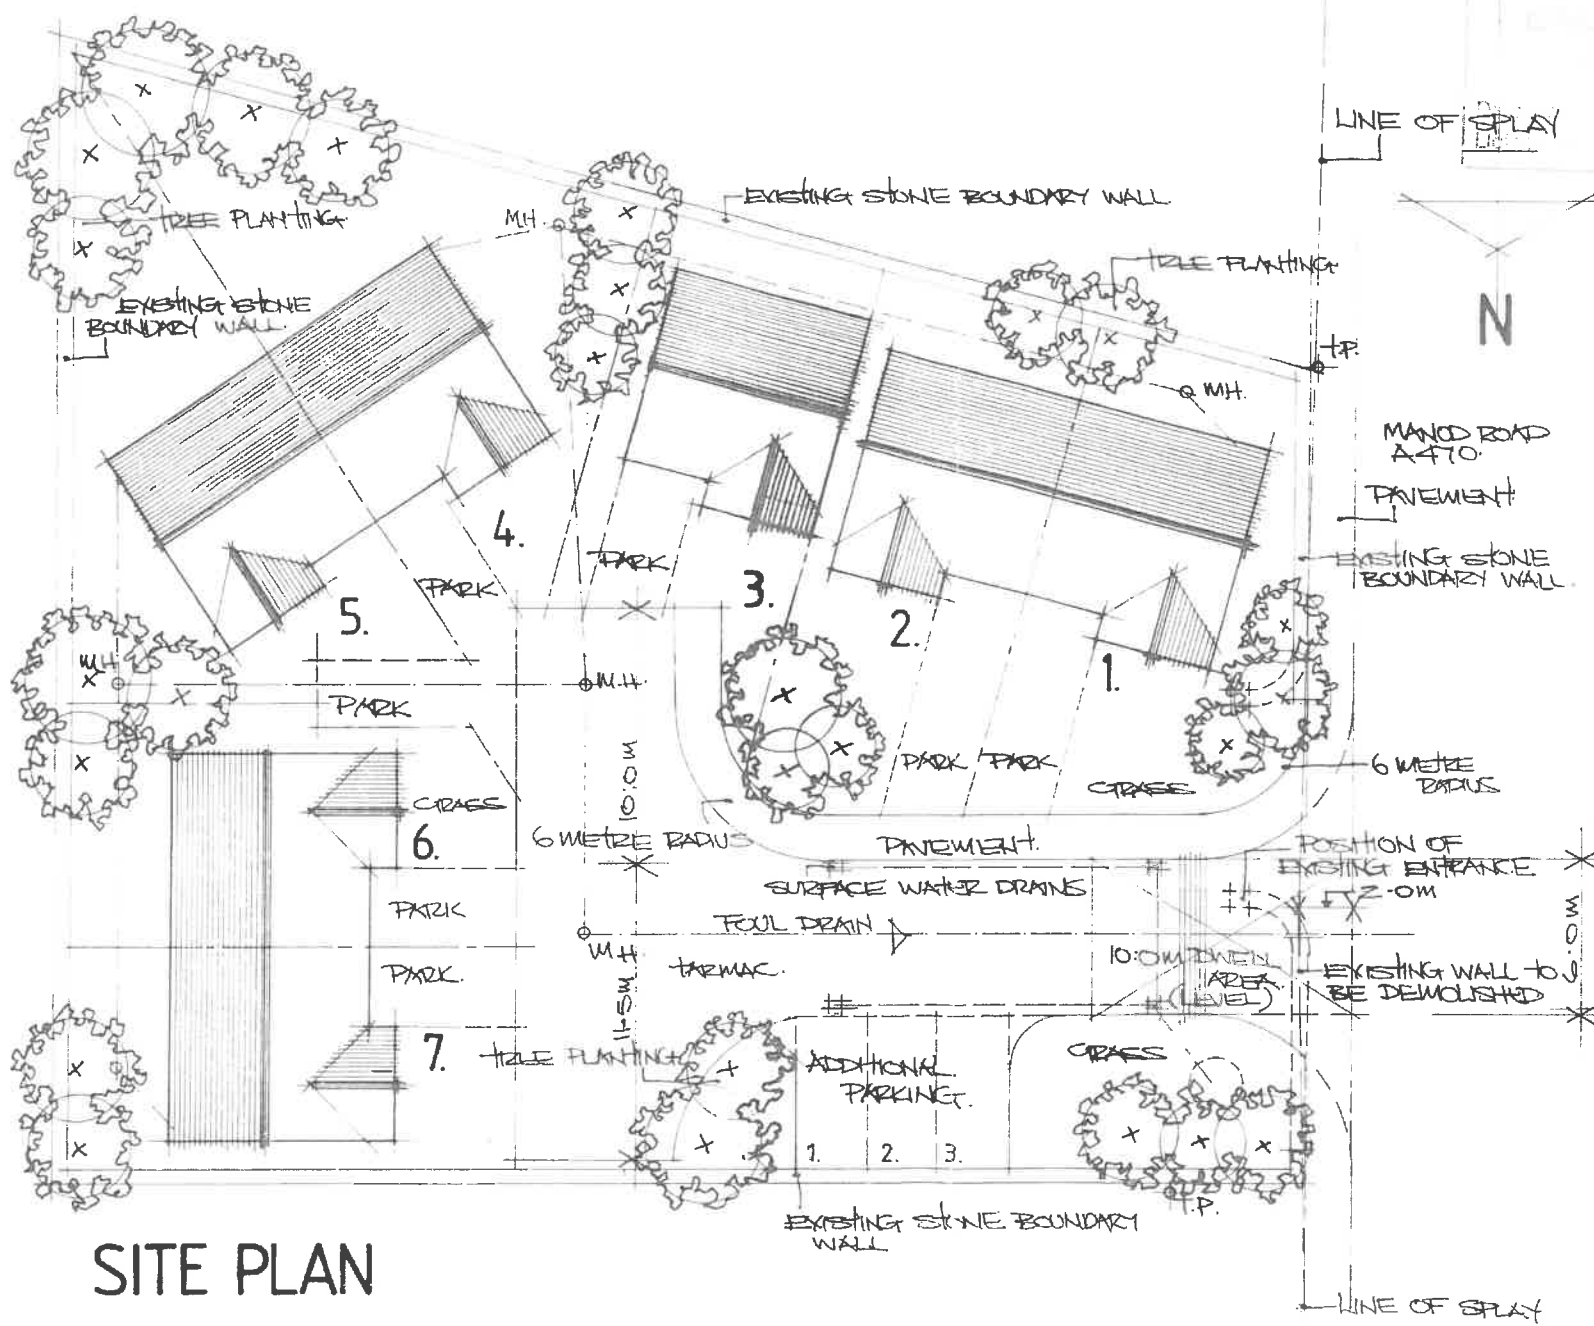

SITE PLAN

27/10/17
CITY

* AMENDED OCT. 2017.

Don Westley
 Architectural Services
 Gwasanaethau Pensaernïol



Tel: 01766 830 287
 Mob: 07970 366 237
 don.westley@yahoo.co.uk



CLIENT
 MR M. JONES,
 APARTMENT 120,
 ALEXANDER TOWER,
 19 PRINCESS PARADE,
 LIVERPOOL.

JOB
 RESIDENTIAL DEV.
 AT THE FORMER
 GMLFA GARAGE SITE,
 WANOD,
 BLAENAU FFESTINIOG,
 GWYNEID.

0.3 PROPOSED


SCALE 1:200	DATE APRIL 2017
----------------	--------------------

DRWG. NO.
037/MJ 16-A

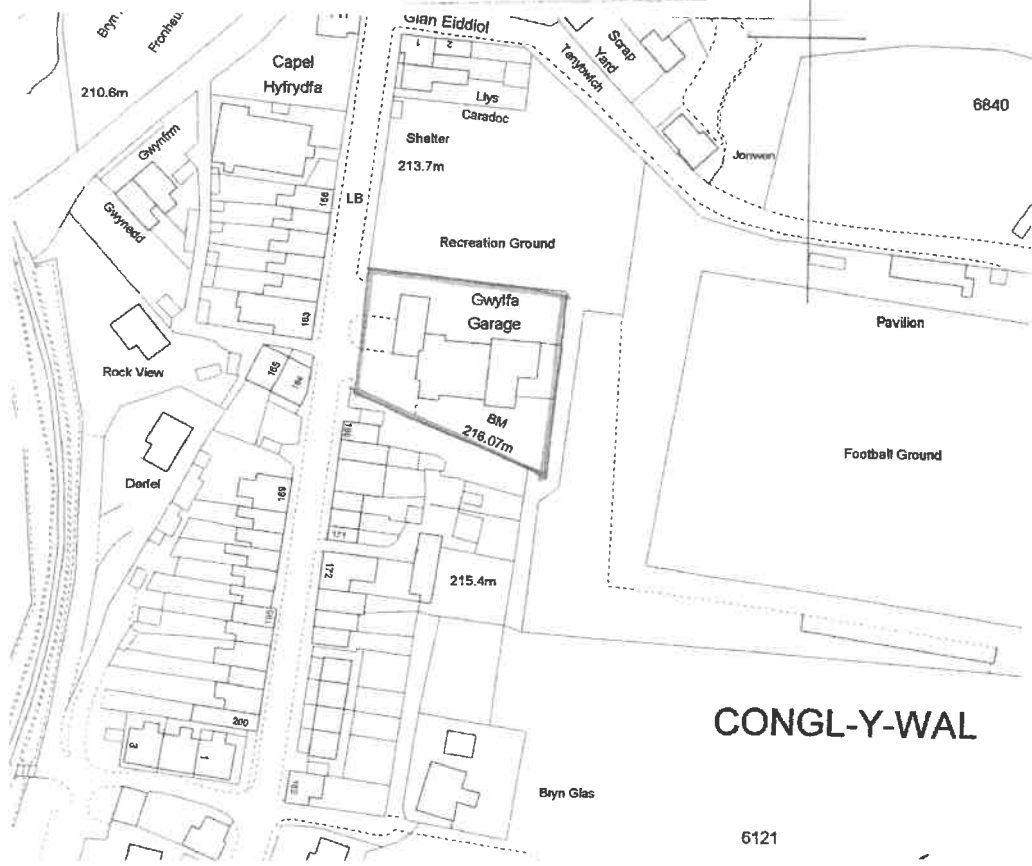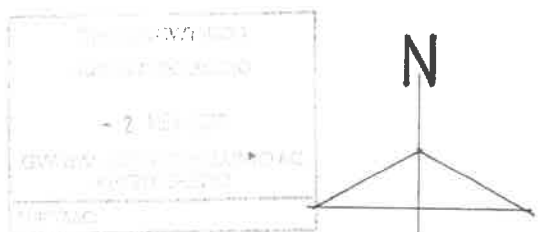


CONGL-Y-WAL


LOCATION PLAN SCALE 1:1250

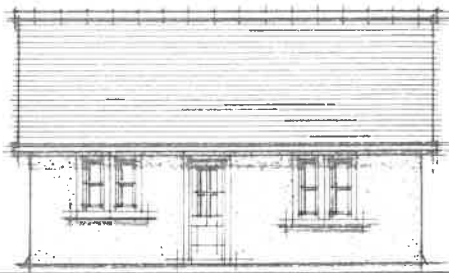


REAR

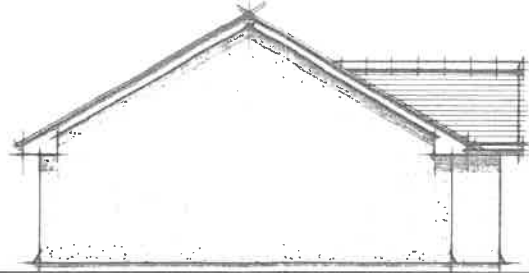

SIDE

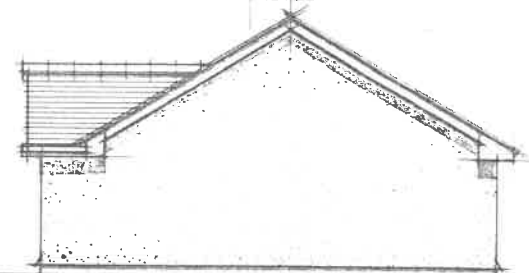


SIDE

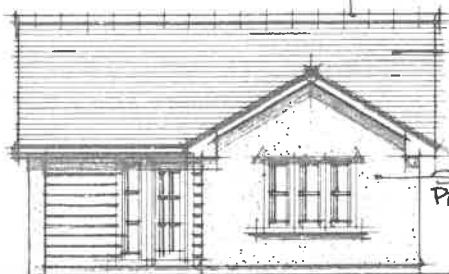


FRONT

BLUE/BLACK CLAY RIDGE TILES
BLUE/CREY SLATE ROOF FINISH
SMOOTH RENDER PAINTED
WHITE PLASTIC WINDOWS AND DOORS

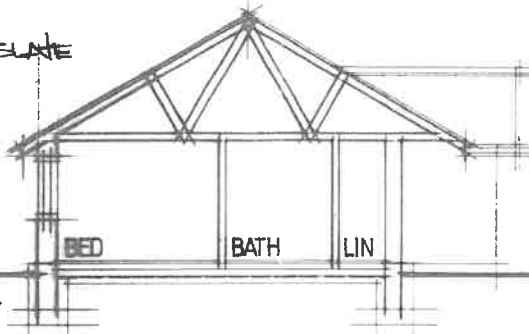

SECTION

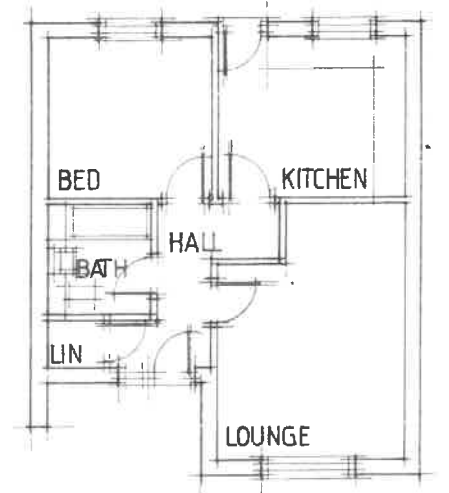

GROUND FLOOR

NOTES

2.0.00000
2.0.00000
- 2.0.00000
2.0.00000
2.0.00000

NO. 3

Don Westley
Architectural Services
Gwasanaethau Pensaernïol

Tel: 01766 830 287
Mob: 07970 366 237
don.westley@yahoo.co.uk


CLIENT
MR M. JONES,
APARTMENT 120,
ALEXANDER TOWER,
19 PRINCESS PARADE,
LNERPOOL.

JOB
RESIDENTIAL DEV.
AT THE FORMER
GWYLFA GARAGE SITE,
MANOD,
BLAENAU Ffestiniog,
Gwynedd.


0.2 PROPOSED

SCALE 1:100	DATE APRIL 2017
DRWG. NO. 02 / MJ 16 - A	


NOTES

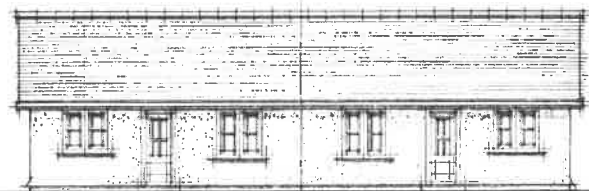


REAR

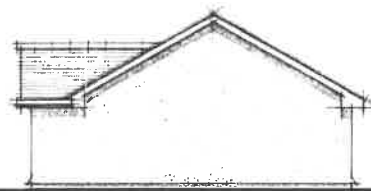


SIDE

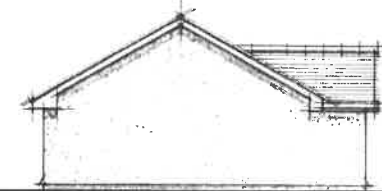


SIDE

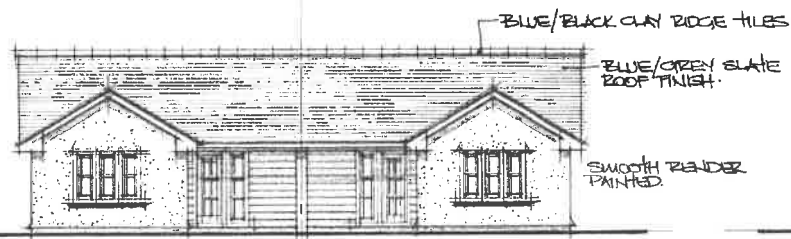

FRONT

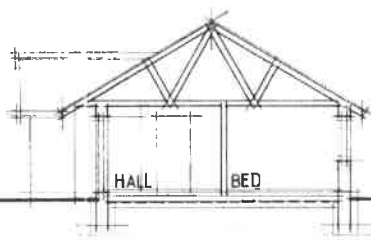

SECTION

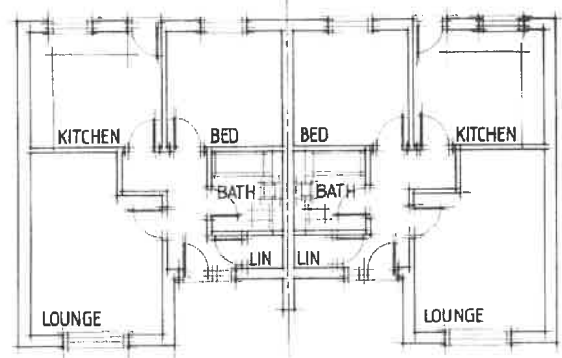

GROUND FLOOR

Don Westley
Architectural Services
Gwasanaethau Pensaernïol
Tel: 01768 830 287
Mob: 07970 366 237
don.westley@yahoo.co.uk

CLIENT
MR M. JONES,
APARTMENT 120,
ALEXANDER TOWER,
8 PRINCESS PARADE,
LIVERPOOL.

JOB
RESIDENTIAL DEV.
AT THE FORMER
GWMLFA GARAGE SITE,
WALLOD,
BLAENAU FFESTINIOG,
Gwynedd.

0.1 PROPOSED
SCALE 1:100 DATE APRIL 2017
DRWG. NO. 01/MJ 16-A