



**CYNLLUN DIWYGIEDIG  
REVISED PLAN**  
 Derbyniwyd/Received *24/6/15*  
 Llofnod/signature *Awb*

CYNGOR GWYNEDD  
 GYMRUNIAETH DDIWYLOCHEDD  
**25 MEH 2015**  
 D



**1 Cynllun Lleoliad / Location Plan**  
 1 : 1250

Do not scale this drawing. Contractors must check all dimensions from site. This drawing is copyright

No.	Description	Date
A	Revision 1	11/06/2015

**Haydn E. Williams Cyf.**  
 Gellidara, Penrhos, Pwllheli, Gwynedd, L153 7HF  
 Syrfewyr Adeiladu Siartedig  
 Chartered Building Surveyors  
 (01758) 614444  
 info@haydnwilliams.com  
 www.haydnwilliams.com

TEITL PROSIECT - PROJECT TITLE  
 Datblygiad Preswyl Newydd, Tir ger Brynhyfryd, Chwilog.  
 New Residential Development, Land Adj. Brynhyfryd, Chwilog  
 TEITL - TITLE  
 Cynllun Lleoliad/Location Plan

CLEIENT - CLIENT	
<b>Mr. &amp; Mrs. R.W. Roberts</b>	
DYDDIAD - DATE 11/06/2015	RHIF PROSIECT - PROJECT NUMBER (GRADFA - SCALE @ A3) 0090 1 : 1250
DARLWYD GAN DRAWN BY GEW	RHIF CYNLLUN - DRAWING NUMBER L101
GWIRWYD GAN CHECKED BY HEW	REV A

**NOTORAU - NOTES**

Maximum Ridge Height - 11m

Plot No. 15, 16, 17, 18, 19, 20 & 21 to be Affordable Homes

**CYNLLUN DIWYGIEDIG**  
**REVISED PLAN**  
 Derbymwyd/Received: 28/7/15  
 Llofnod/signature: [Signature]



Rev	Description	Date
A	Revision 1	11/06/2015
B	Revised Layout	22/07/2015
C	Service Strip plot 14-15	28/7/2015

**TITL - PROJECT - PROJECT TITLE**

Datblygiad Preswyl Newydd, Tir ger Brynhyfryd, Chwilog.

New Residential Development, Land Adj. Brynhyfryd, Chwilog.

**TITL - TITLE**


**Cynllun Safle/Site Plan**

**CLIENT - CLIENT**

Mr. & Mrs. R.W. Roberts

SCALE/DRAWN BY: GEW	SHEETED BY: HEW	DYDIEDAD DATE: 11/06/2015
DRAWING SCALE (S): 1:200	RWF PROJECT NUMBER: 0090	PROJECT NUMBER: 
RWF CYNLLUN - DRAWING NUMBER: S101	REV: C	

28/07/2015 10:55:18

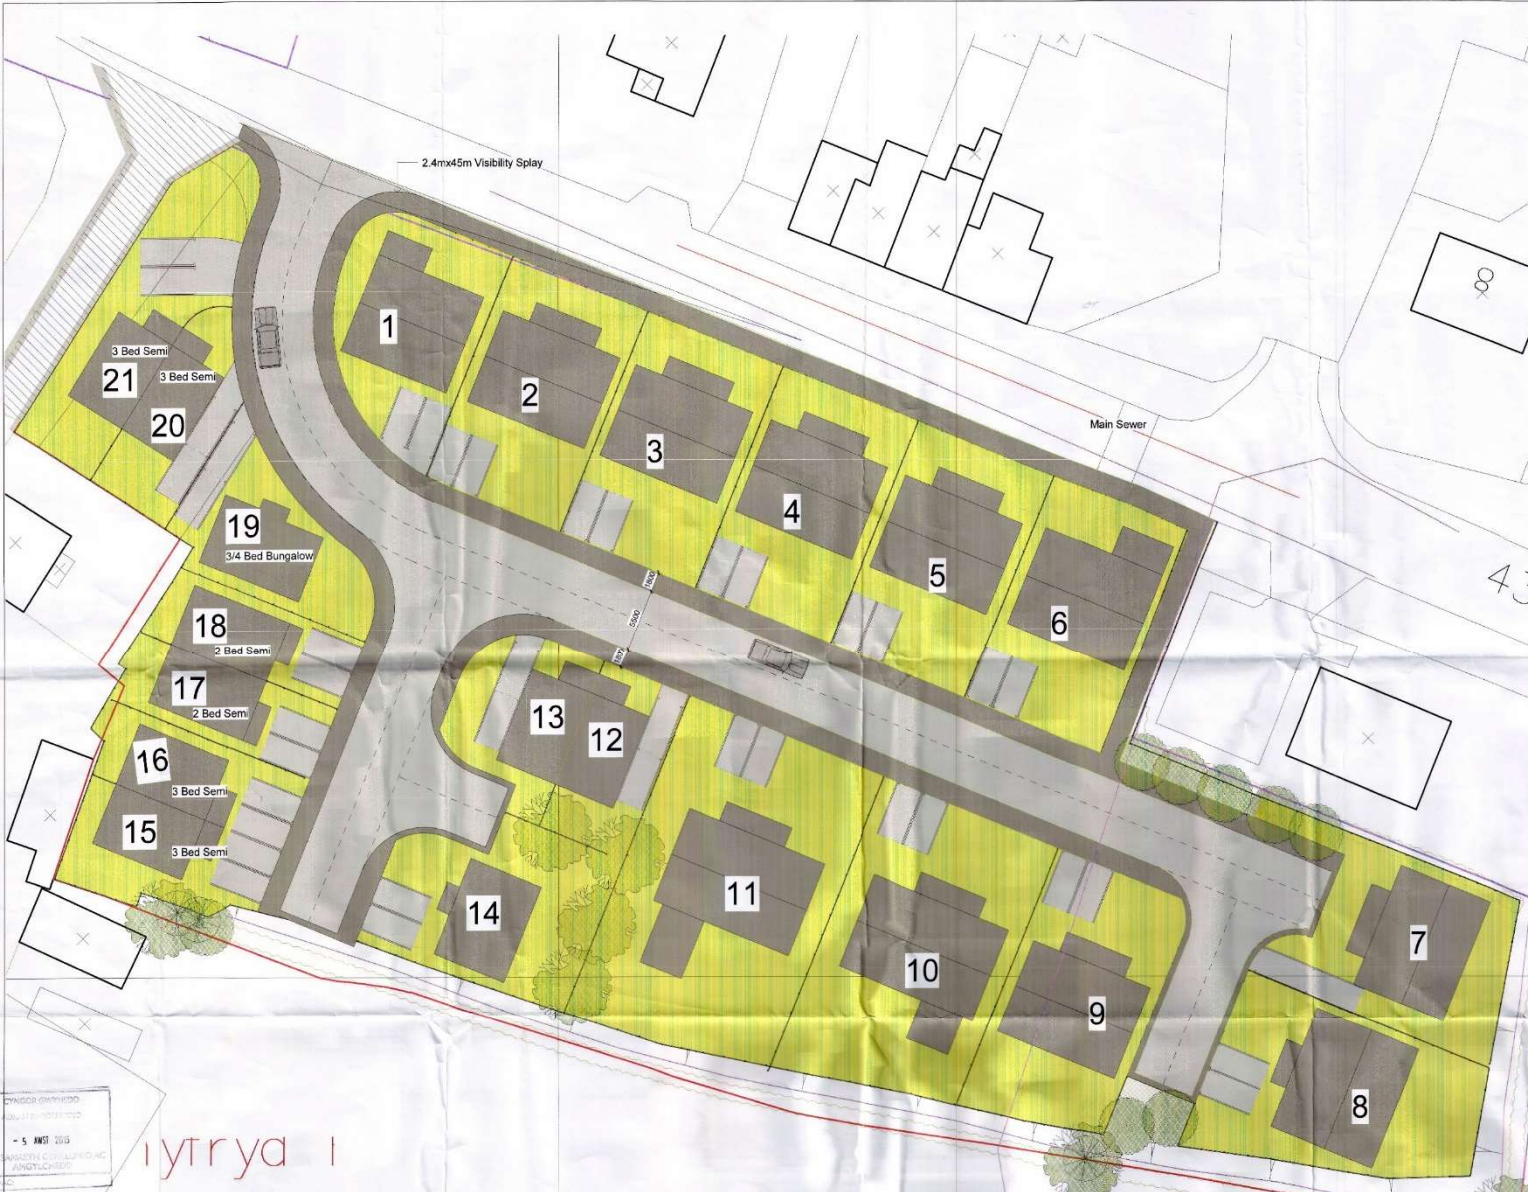

CYMRU GWYBODAETH  
 2015-11-11-10:55:18  
 - 5 - 11/06/2015  
 CYNLLUN SAFLE/SITE PLAN  
 S101

**1 Cynllun Safle / Site Plan**  
 1:200











