





LOCATION PLAN SCALE 1/1000

Cynllun Diwygiedig
Amended Plan

Cynllunio
Derbyn - 23/08/2022


MapServe

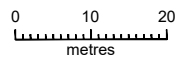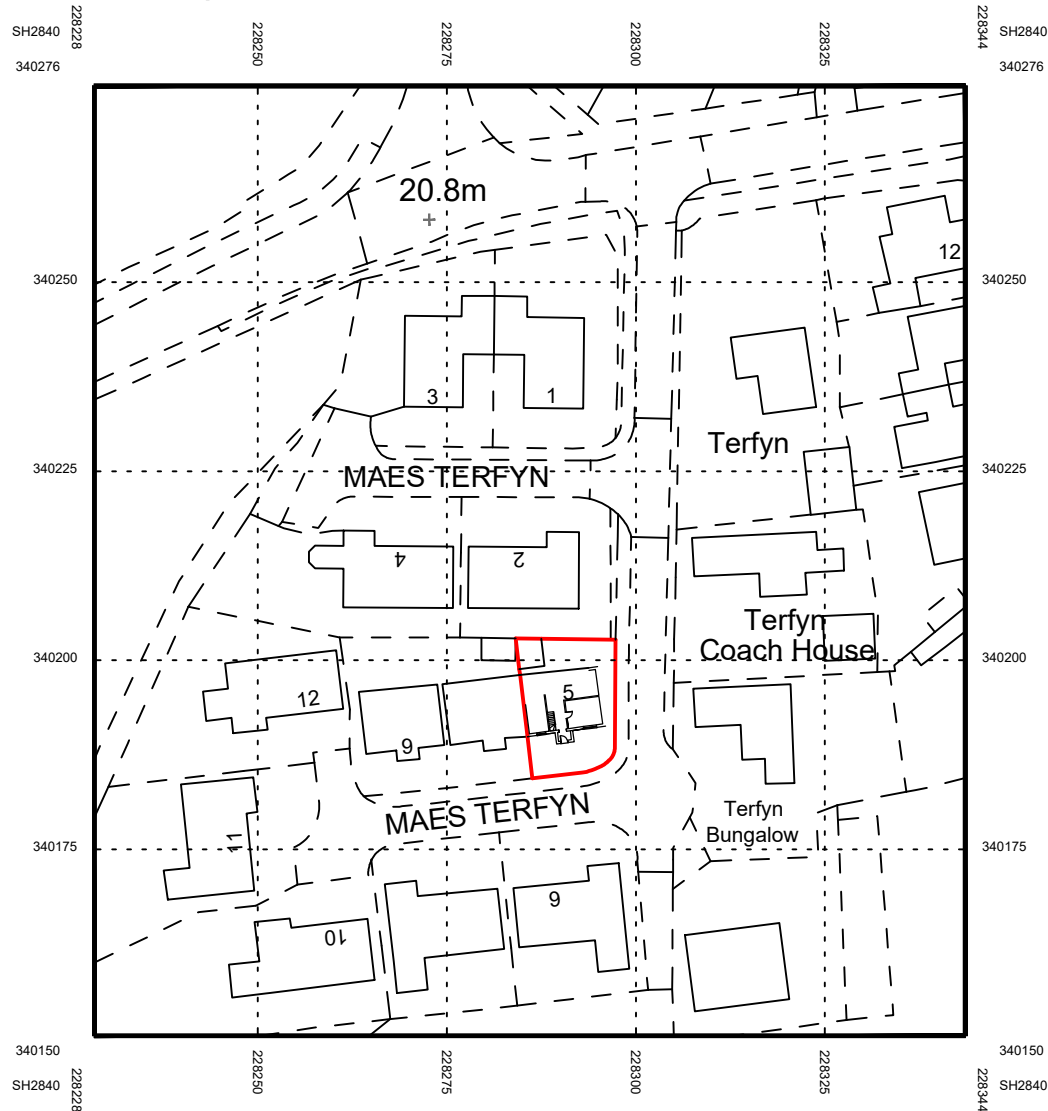

© Crown copyright 2022 Ordnance Survey 100053143

BLOCK PLAN SCALE 1/500

20.8m

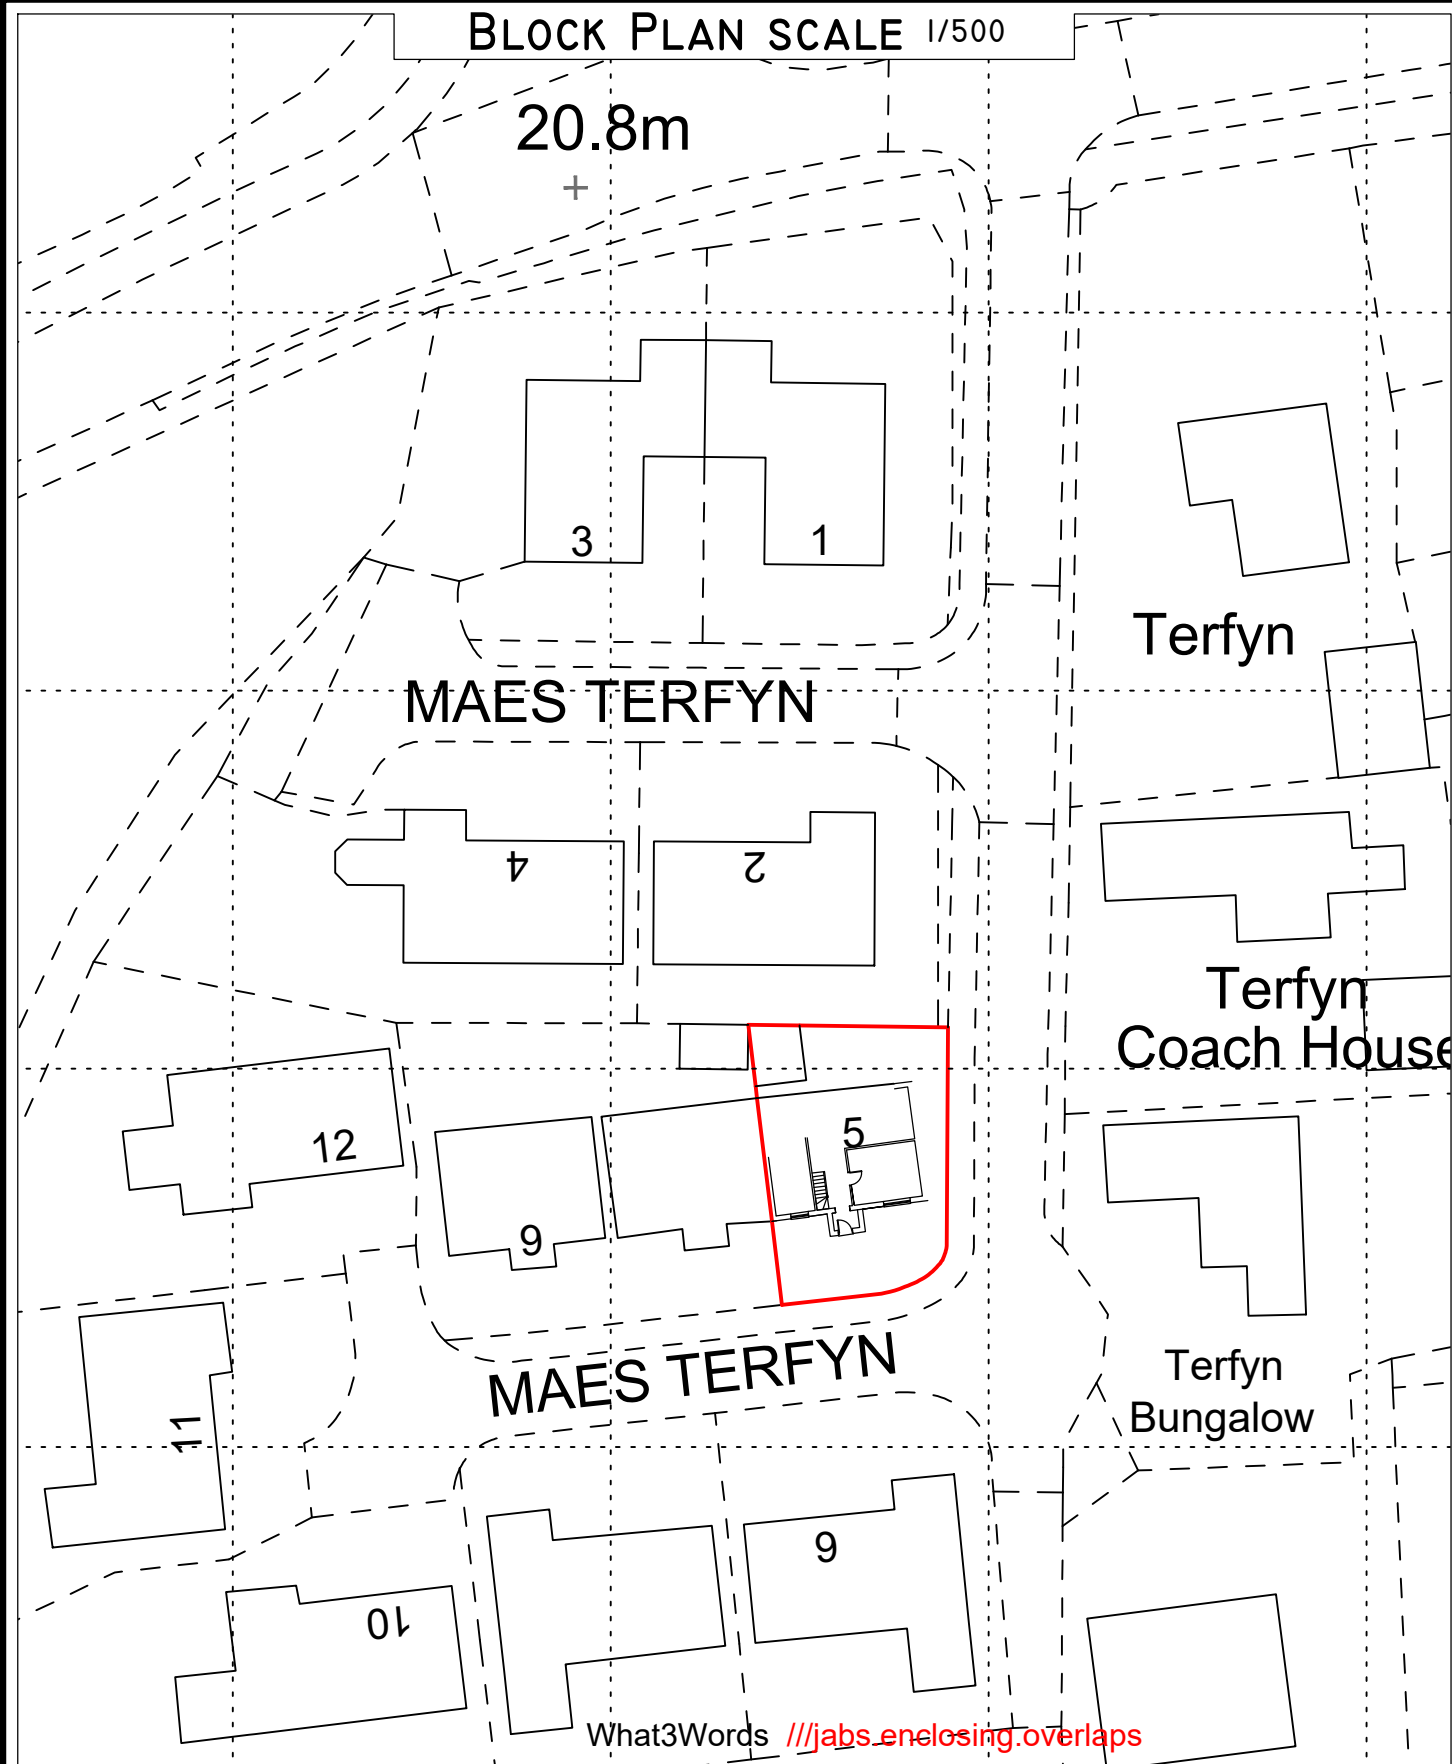

What3Words [///jabs.enelosing.overlaps](https://www.what3words.com/#!/jabs.enelosing.overlaps)

CYNLLUN
PLANS DRAWN

Architectural Services
email : cynllun@yahoo.com
07840704822

Address	Scale
5 Maes Terfyn, Morfa Nefyn, Gwynedd LL53 6EQ.	As shown
Drawing	Date
Location/ Block Plan	May 2022
Existing	Drawing no
	2214-A3-01
	Job Ref
	2214