




LOCATION PLAN SCALE 1/1000

Cynllun Diwygiedig
Amended Plan

Cynllunio


Derbyn - 23/08/2022

MapServe

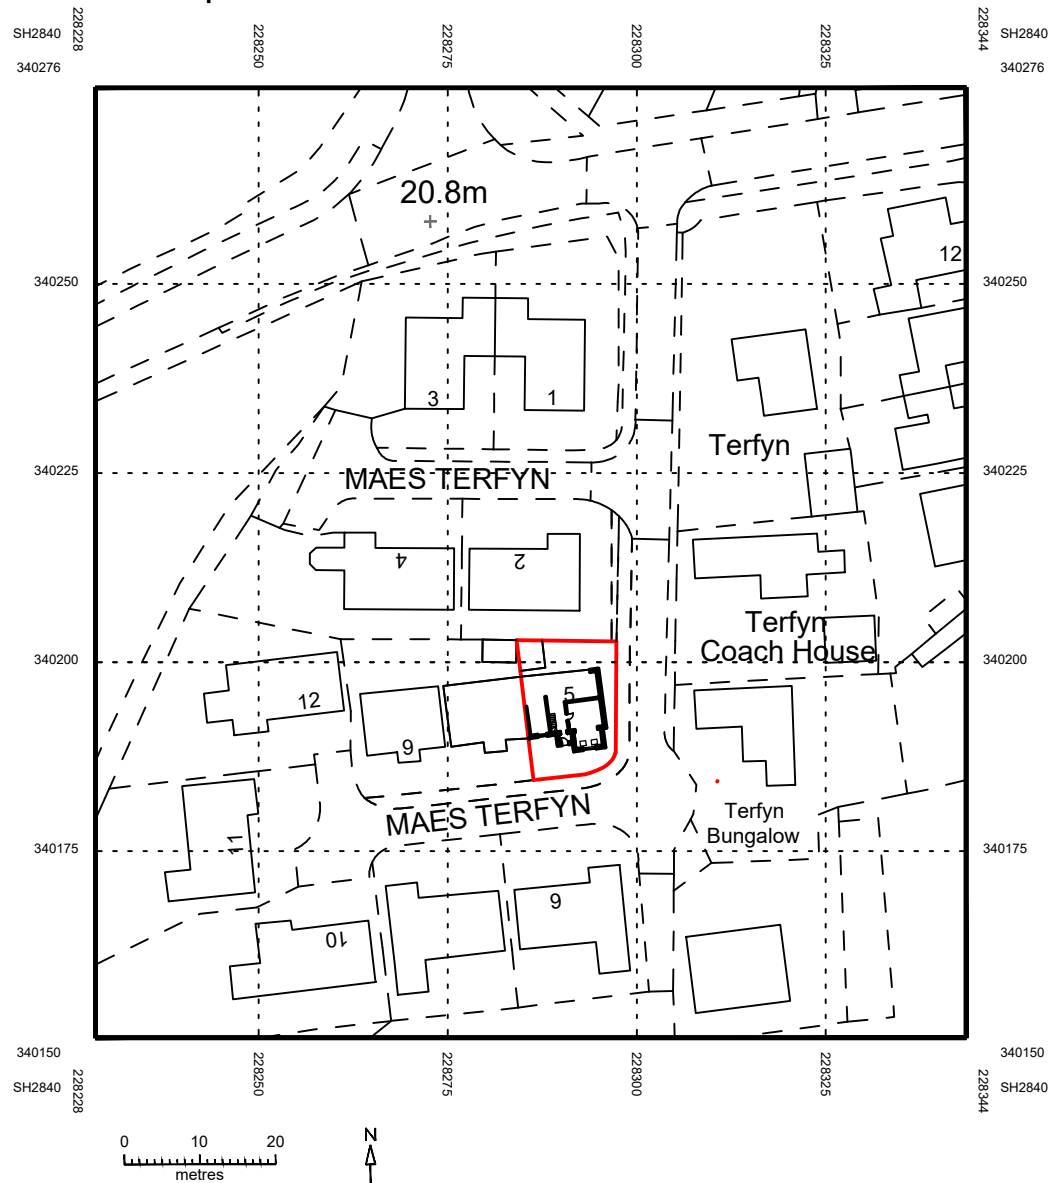

BLOCK PLAN SCALE 1/500

20.8m

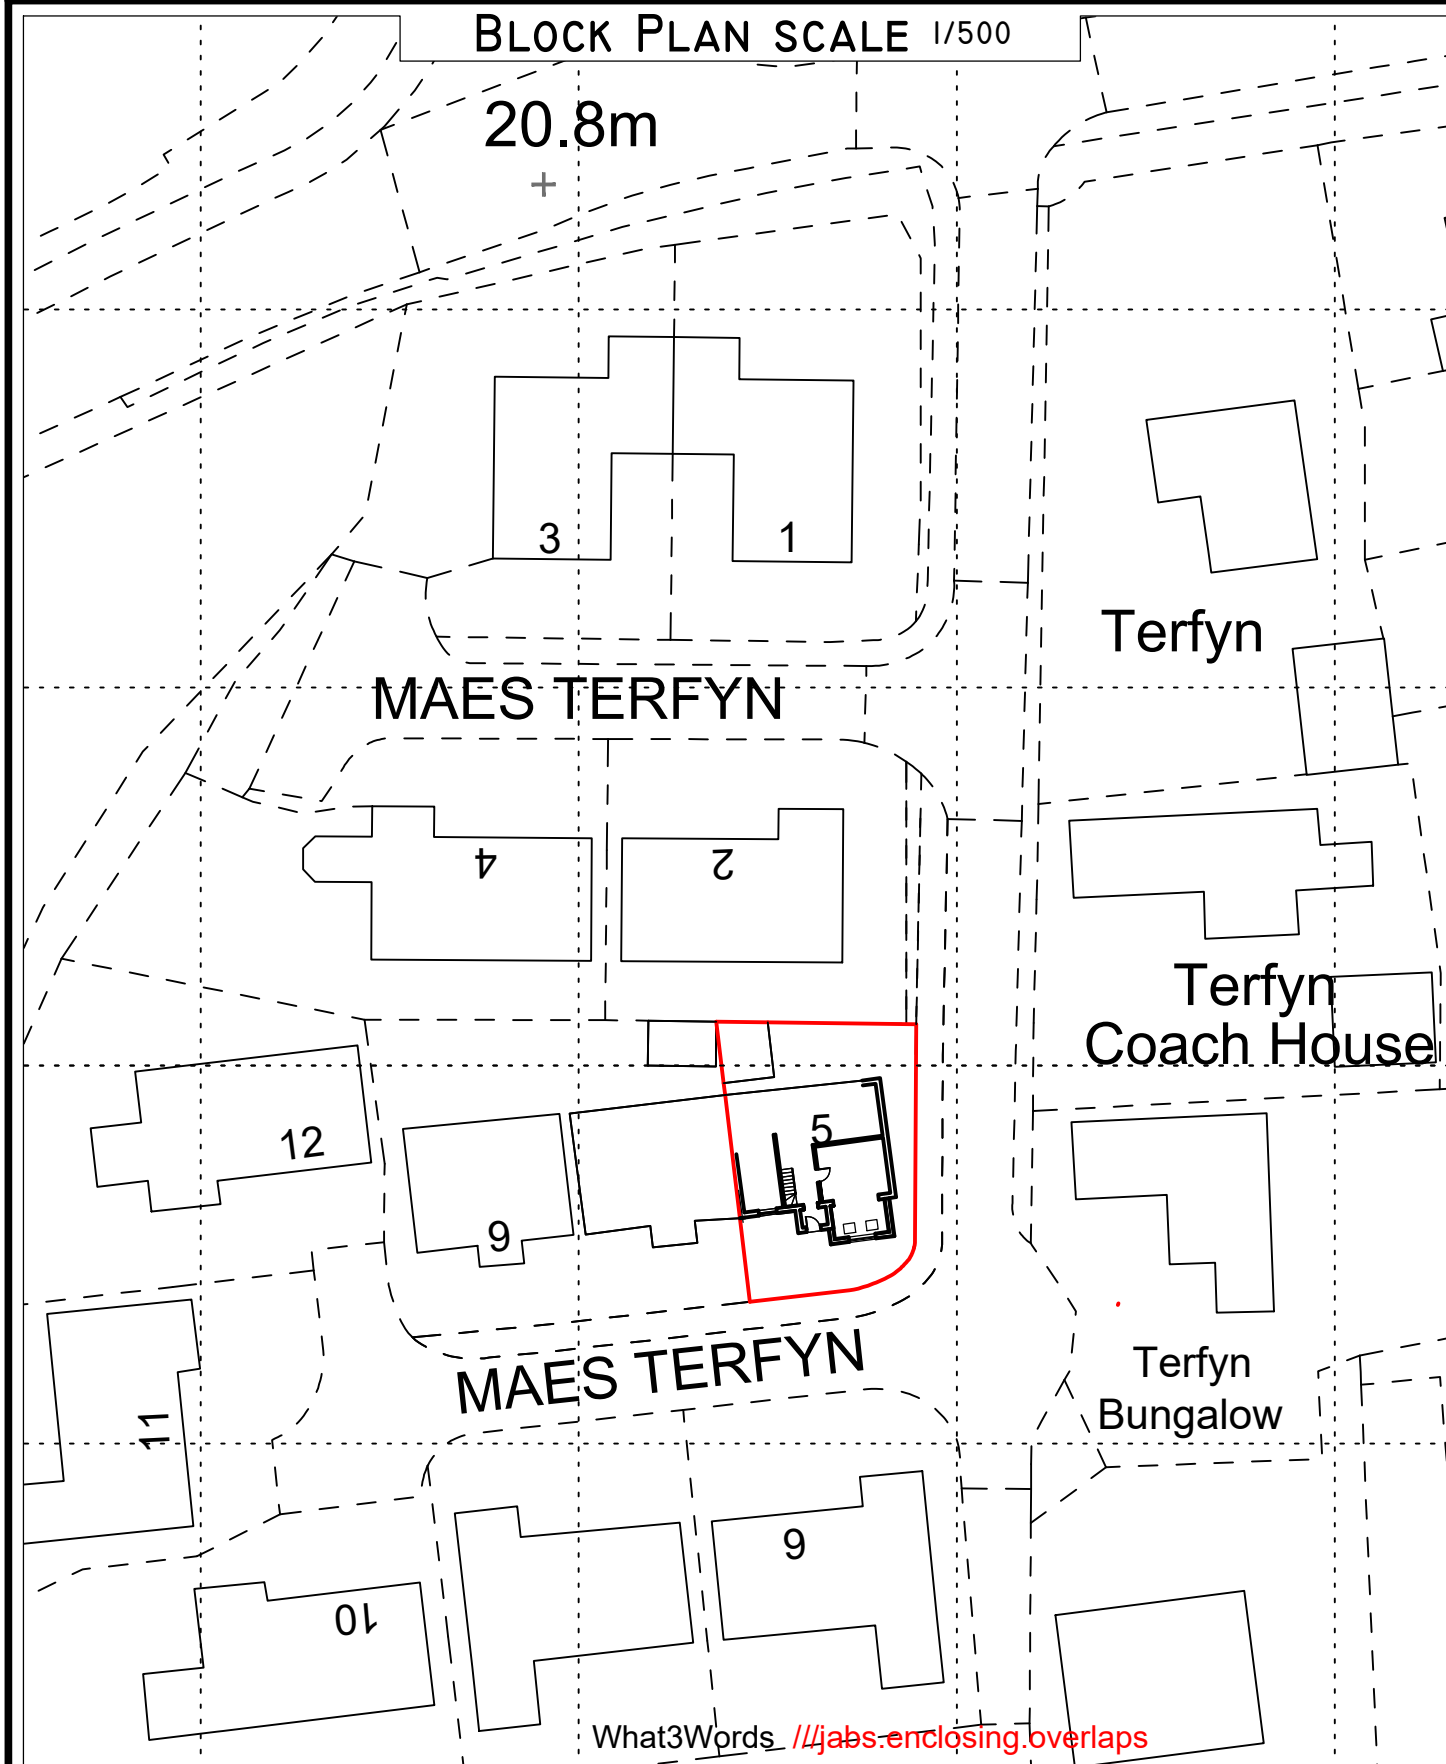

CYNLLUN
PLANS DRAWN

Architectural Services
email : cynllun@yahoo.com
07840704822

Address	Scale
5 Maes Terfyn, Morfa Nefyn, Gwynedd LL53 6EQ.	As shown
Drawing	Date
Location/ Block Plan Proposed	May 2022
	Drawing no
	2214-A3-02
	Job Ref
	2214