


Rhif y Cais / Application Number : C16/0375/42/LL

Cynllun lleoliad ar gyfer adnabod y safle yn unig. Dim i raddfa.
Location Plan for identification purposes only. Not to scale.



Atgynhychir y map hon o Ddaunydd yr Ordnance Survey gyda chaniatâd yr Ordnance Survey ar ran Rheolwr Llyfrau Ei Mawrtydi.
© Hawlfraint y Goron.
Mae atgynhychu heb ganiatâd yn torri hawlfraint y Goron a gall hyn arwain at erlyniad neu achos sifil.
Cynllun Gwynedd - 100023387 - 2006

This map is reproduced from Ordnance Survey material with the permission of Ordnance Survey on behalf of the Controller of Her Majesty's Stationary Office.
© Crown copyright.
Unauthorised reproduction infringes Crown copyright and may lead to prosecution or civil proceedings.
Cynllun Gwynedd - 100023387 - 2006

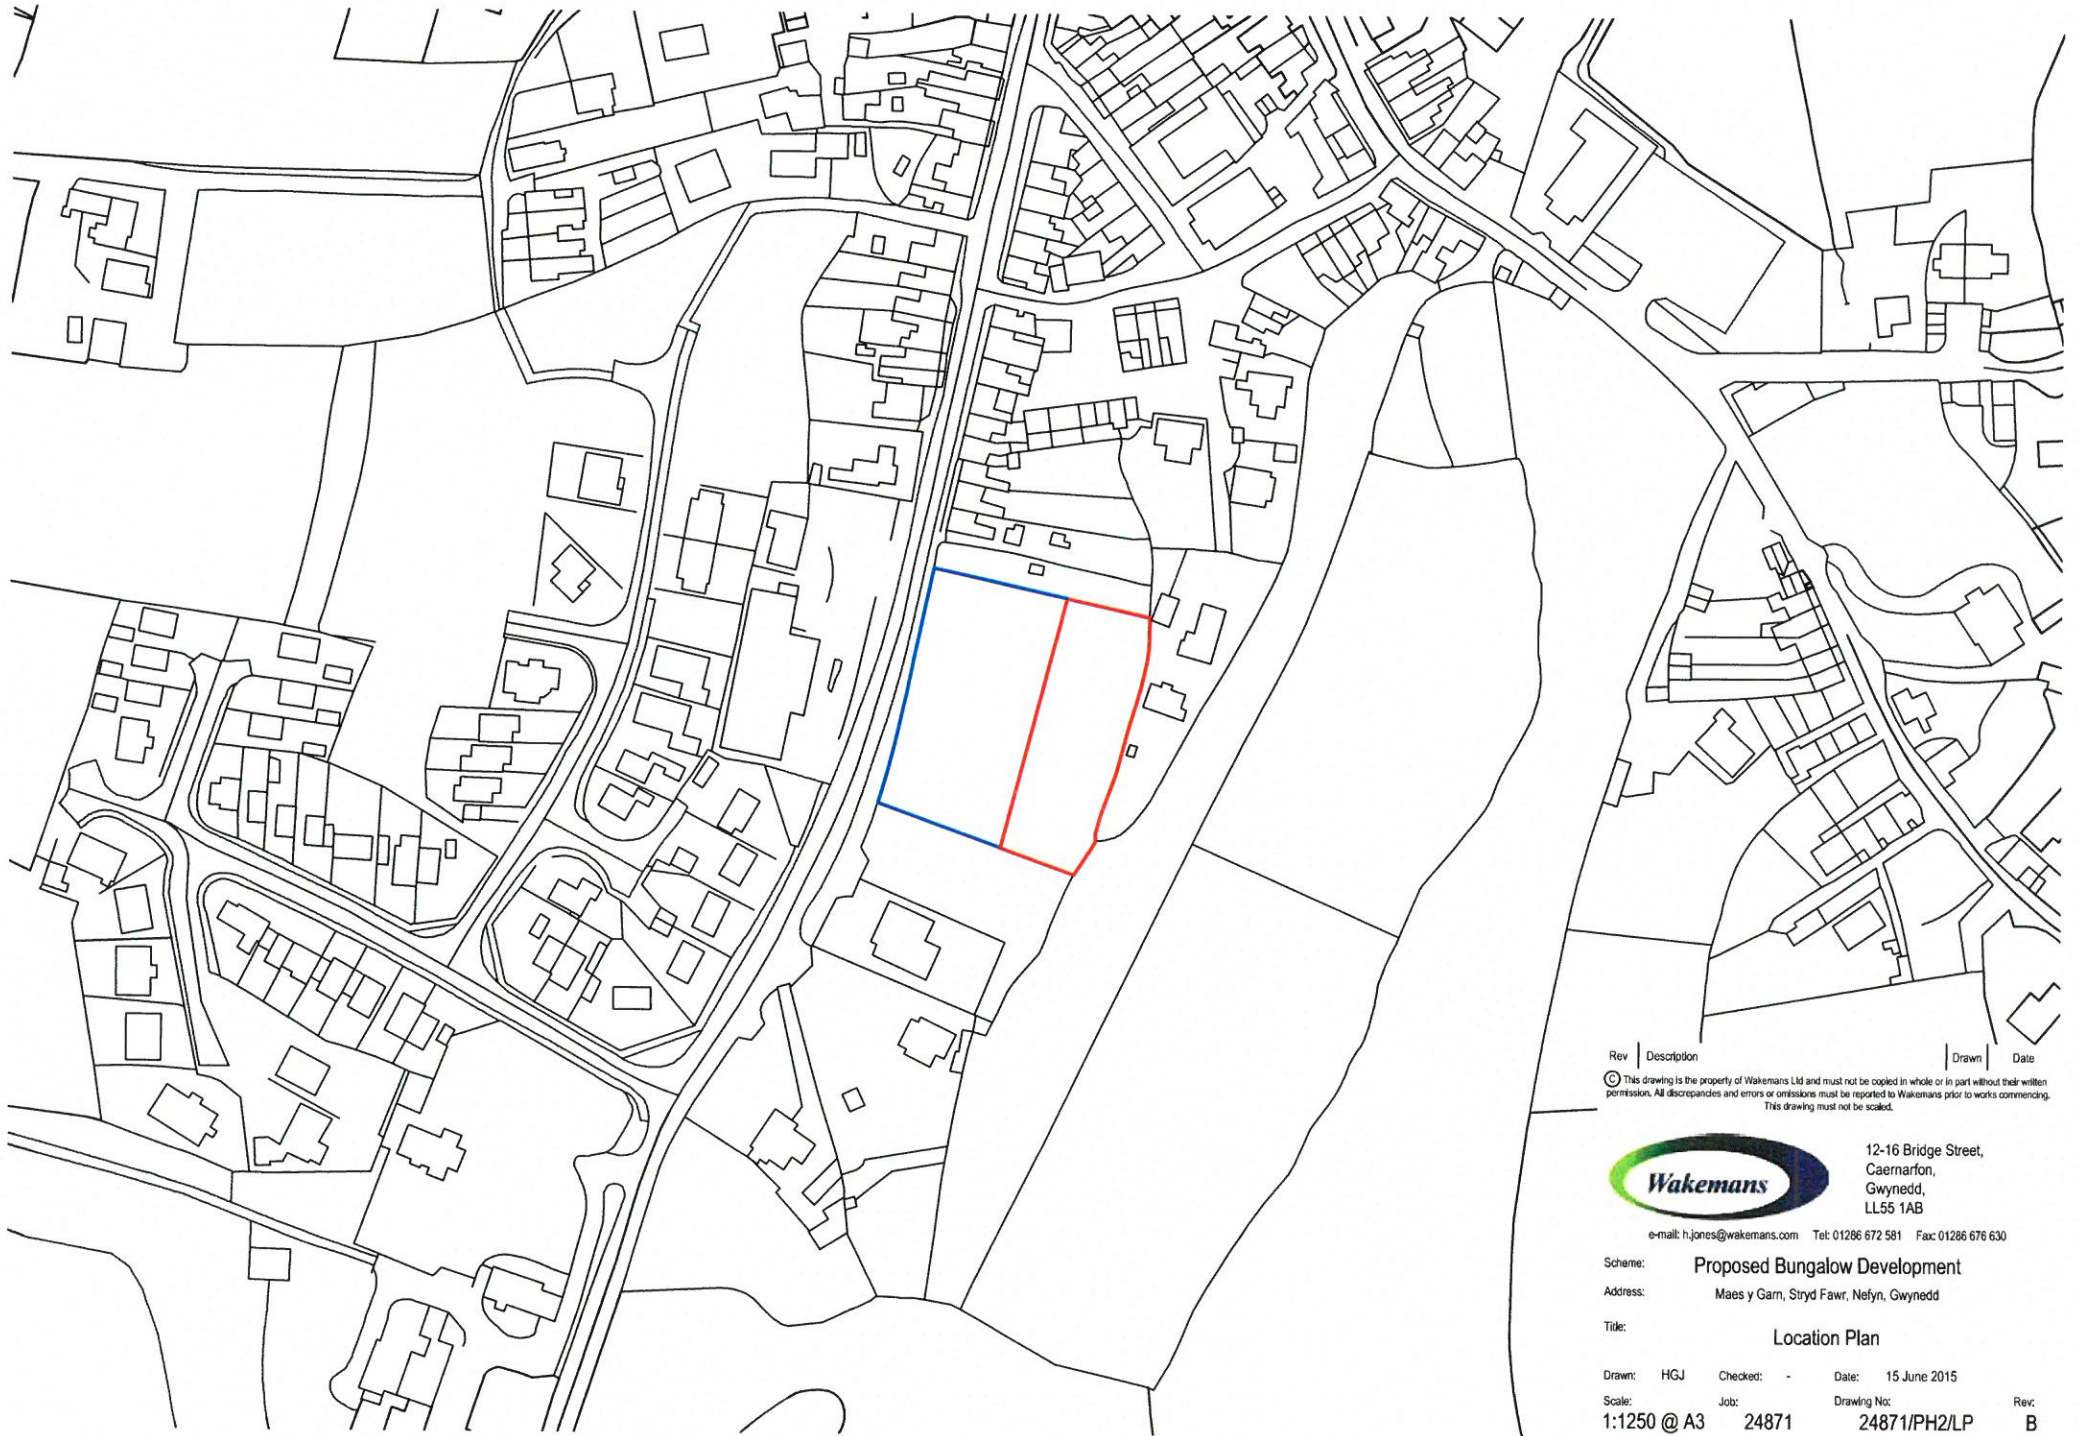

Rev	Description	Drawn	Date
<small>© This drawing is the property of Wakemans Ltd and must not be copied in whole or in part without their written permission. All discrepancies and errors or omissions must be reported to Wakemans prior to works commencing. This drawing must not be scaled.</small>			



12-16 Bridge Street,
Caernarfon,
Gwynedd,
LL55 1AB

e-mail: h.jones@wakemans.com Tel: 01286 672 581 Fax: 01286 676 630

Scheme: **Proposed Bungalow Development**

Address: **Maes y Garn, Stryd Fawr, Nefyn, Gwynedd**

Title: **Location Plan**

Drawn: HGJ Checked: - Date: 15 June 2015

Scale: 1:1250 @ A3 Job: 24871 Drawing No: 24871/PH2/LP

Rev: **B**



Rev	Description	Drawn	Date
<small>© This drawing is the property of Wakemans Ltd and must not be copied in whole or in part without their written permission. All discrepancies and errors or omissions must be reported to Wakemans prior to works commencing. This drawing must not be scaled.</small>			





12-16 Bridge Street,
Caernarfon,
Gwynedd,
LL55 1AB

e-mail: h.jones@wakemans.com Tel: 01286 672 581 Fax: 01286 676 630

Scheme: **Proposed Bungalow Development**
 Address: **Maes y Garn, Stryd Fawr, Nefyn, Gwynedd**
 Title: **Existing Site Layout**

Drawn: HGJ Checked: - Date: 01 June 2015
 Scale: 1:500 @ A3 Job: 24871 Drawing No: 24871/PH2/001 Rev: C

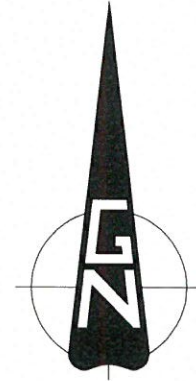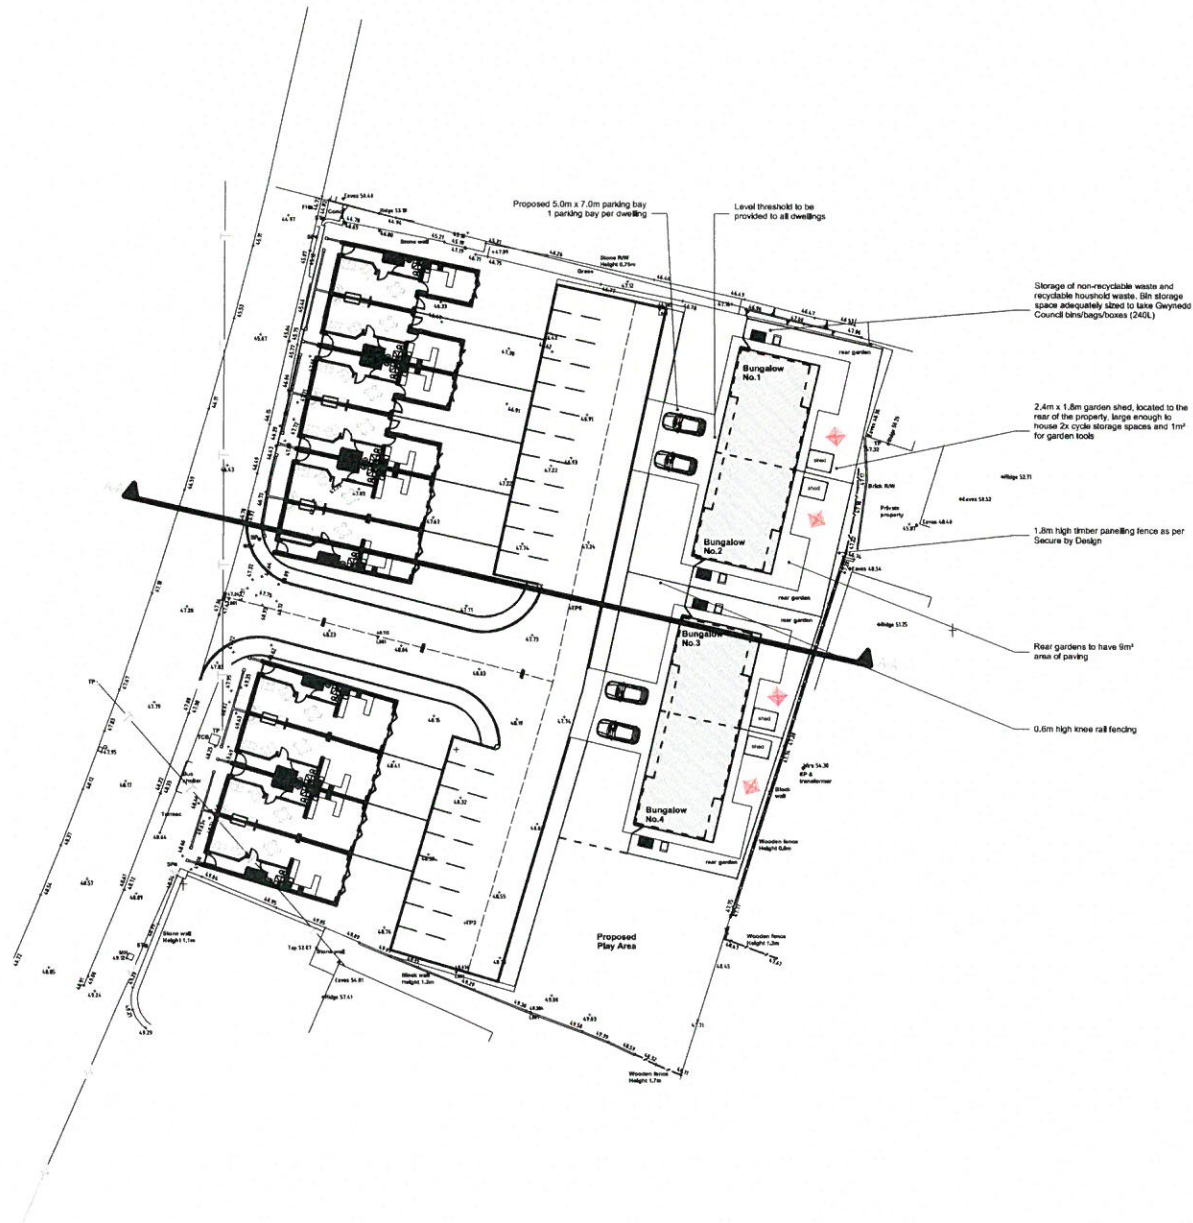

Rev	Description	Drawn	Date
©	This drawing is the property of Wakemans Ltd and must not be copied in whole or in part without their written permission. All discrepancies and errors or omissions must be reported to Wakemans prior to works commencing. This drawing must not be scaled.		



12-16 Bridge Street,
Caernarfon,
Gwynedd,
LL55 1AB

e-mail: h.jones@wakemans.com Tel: 01286 672 581 Fax: 01286 676 630

Scheme: **Proposed Bungalow Development**


Address: **Maes y Garn, Stryd Fawr, Nefyn, Gwynedd**


Title: **Proposed Site Layout**

Drawn: HGJ Checked: - Date: 03 March 2016

Scale: 1:500 @ A3 Job: 24871 Drawing No: 24871/PH2/002

Rev: -

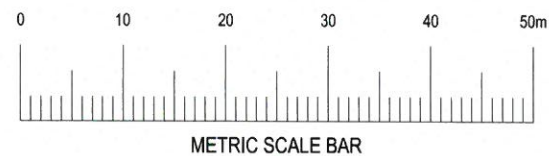

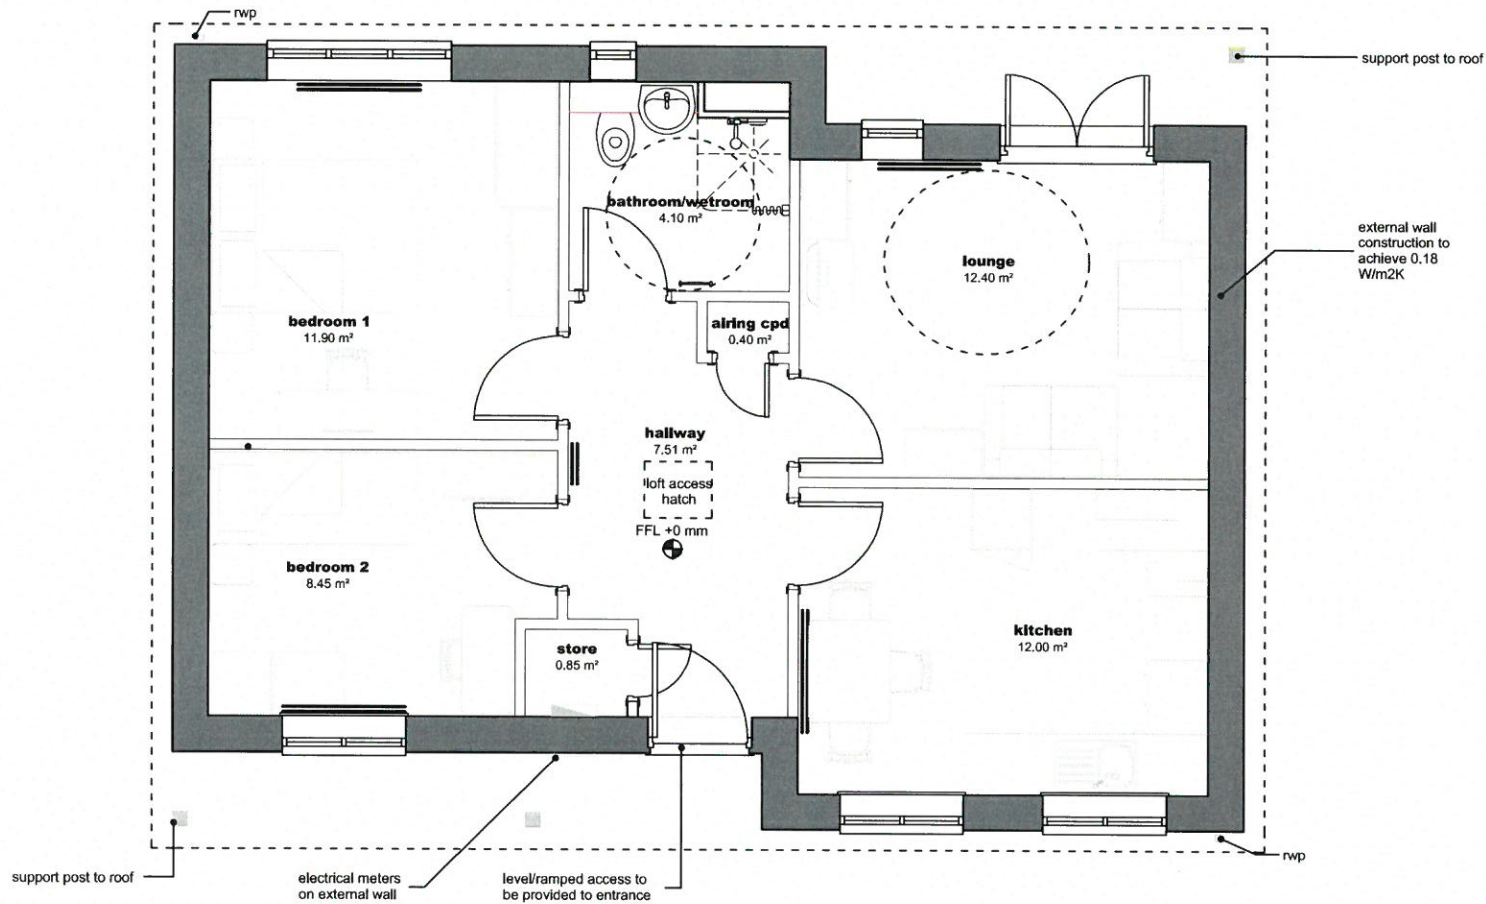

Rev	Description	Drawn	Date
©	This drawing is the property of Wakemans Ltd and must not be copied in whole or in part without their written permission. All discrepancies and errors or omissions must be reported to Wakemans prior to works commencing. This drawing must not be scaled.		






12-16 Bridge Street,
Caernarfon,
Gwynedd,
LL55 1AB

e-mail: h.jones@wakemans.com Tel: 01286 672 581 Fax: 01286 676 630

Scheme: **Proposed Bungalow Development**
Address: **Maes y Garn, Stryd Fawr, Nefyn, Gwynedd**
Title: **Proposed Floorplan**

Drawn: HGJ Checked: - Date: 01 June 2015
Scale: 1:50 @ A3 Job: 24871 Drawing No: 24871/PH2/004 Rev: B

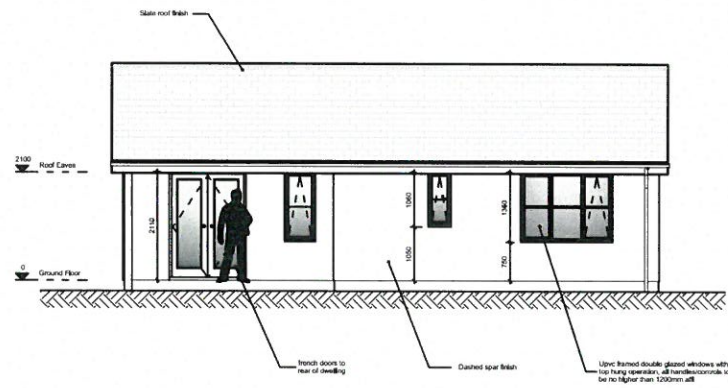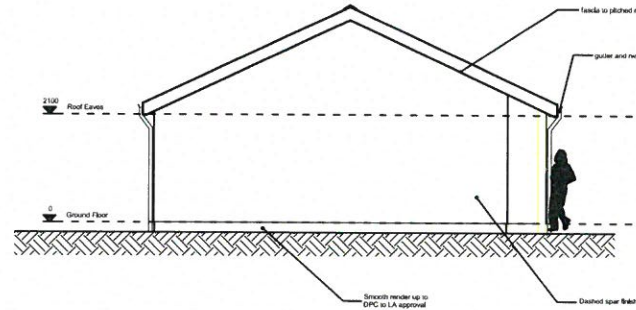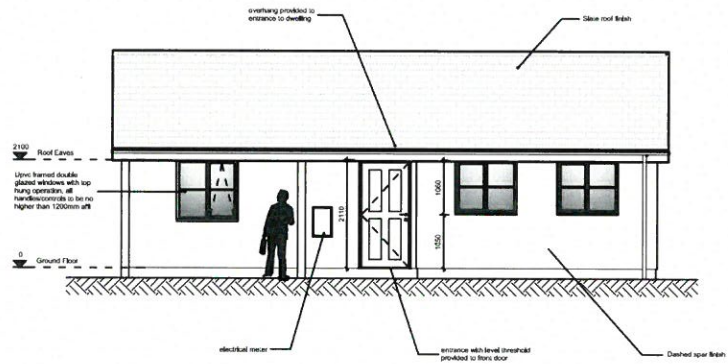

Rev	Description	Drawn	Date
©	This drawing is the property of Wakemans Ltd and must not be copied in whole or in part without their written permission. All discrepancies and errors or omissions must be reported to Wakemans prior to works commencing. This drawing must not be scaled.		



12-16 Bridge Street,
Caernarfon,
Gwynedd,
LL55 1AB

e-mail: h.jones@wakemans.com Tel: 01286 672 581 Fax: 01286 676 630

Scheme: **Proposed Bungalow Development**

Address: **Maes y Gam, Stryd Fawr, Nefyn, Gwynedd**

Title: **Proposed Elevations**


Drawn: HGJ Checked: - Date: 01 June 2015

Scale: 1:100 @ A3 Job: 24871 Drawing No: 24871/PH2/003

Rev: A



EXISTING SECTION A-A

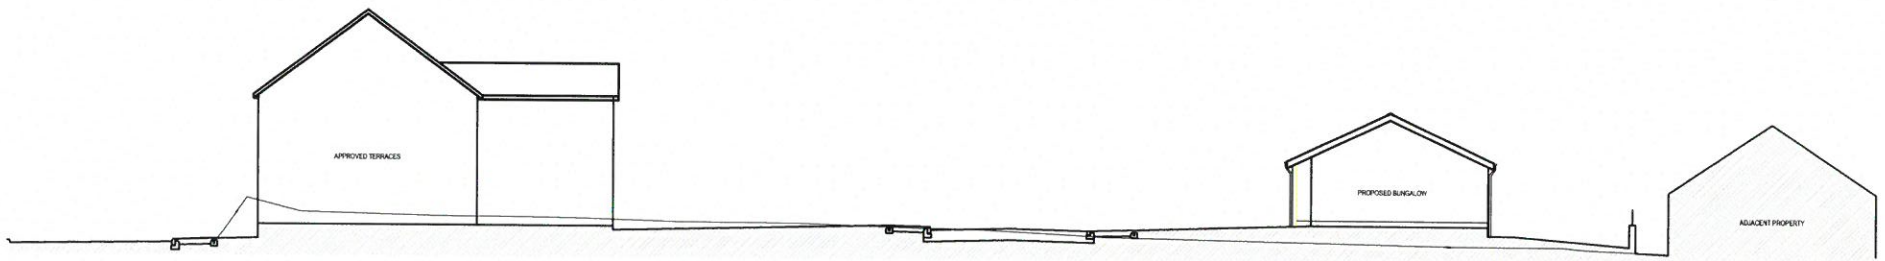

PROPOSED SECTION A-A

Rev	Description	Drawn	Date
©	This drawing is the property of Wakemans Ltd and must not be copied in whole or in part without their written permission. All discrepancies and errors or omissions must be reported to Wakemans prior to works commencing. This drawing must not be scaled.		



12-16 Bridge Street,
Caernarfon,
Gwynedd,
LL55 1AB

e-mail: h.jones@wakemans.com Tel: 01286 672 581 Fax: 01286 676 630

Scheme: **Proposed Bungalow Development**

Address: **Maes y Garn, Stryd Fawr, Nefyn, Gwynedd**

Title: **SECTION A-A**

Drawn: HGJ Checked: - Date: 15 June 2015

Scale: 1:200 @ A3 Job: 24871 Drawing No: 24871/PH2/005 Rev: B