




Rhif y Cais / Application Number : C17/0567/17/LL

Cynllun lleoliad ar gyfer adnabod y safle yn unig. Dim i raddfa.  
Location Plan for identification purposes only. Not to scale.

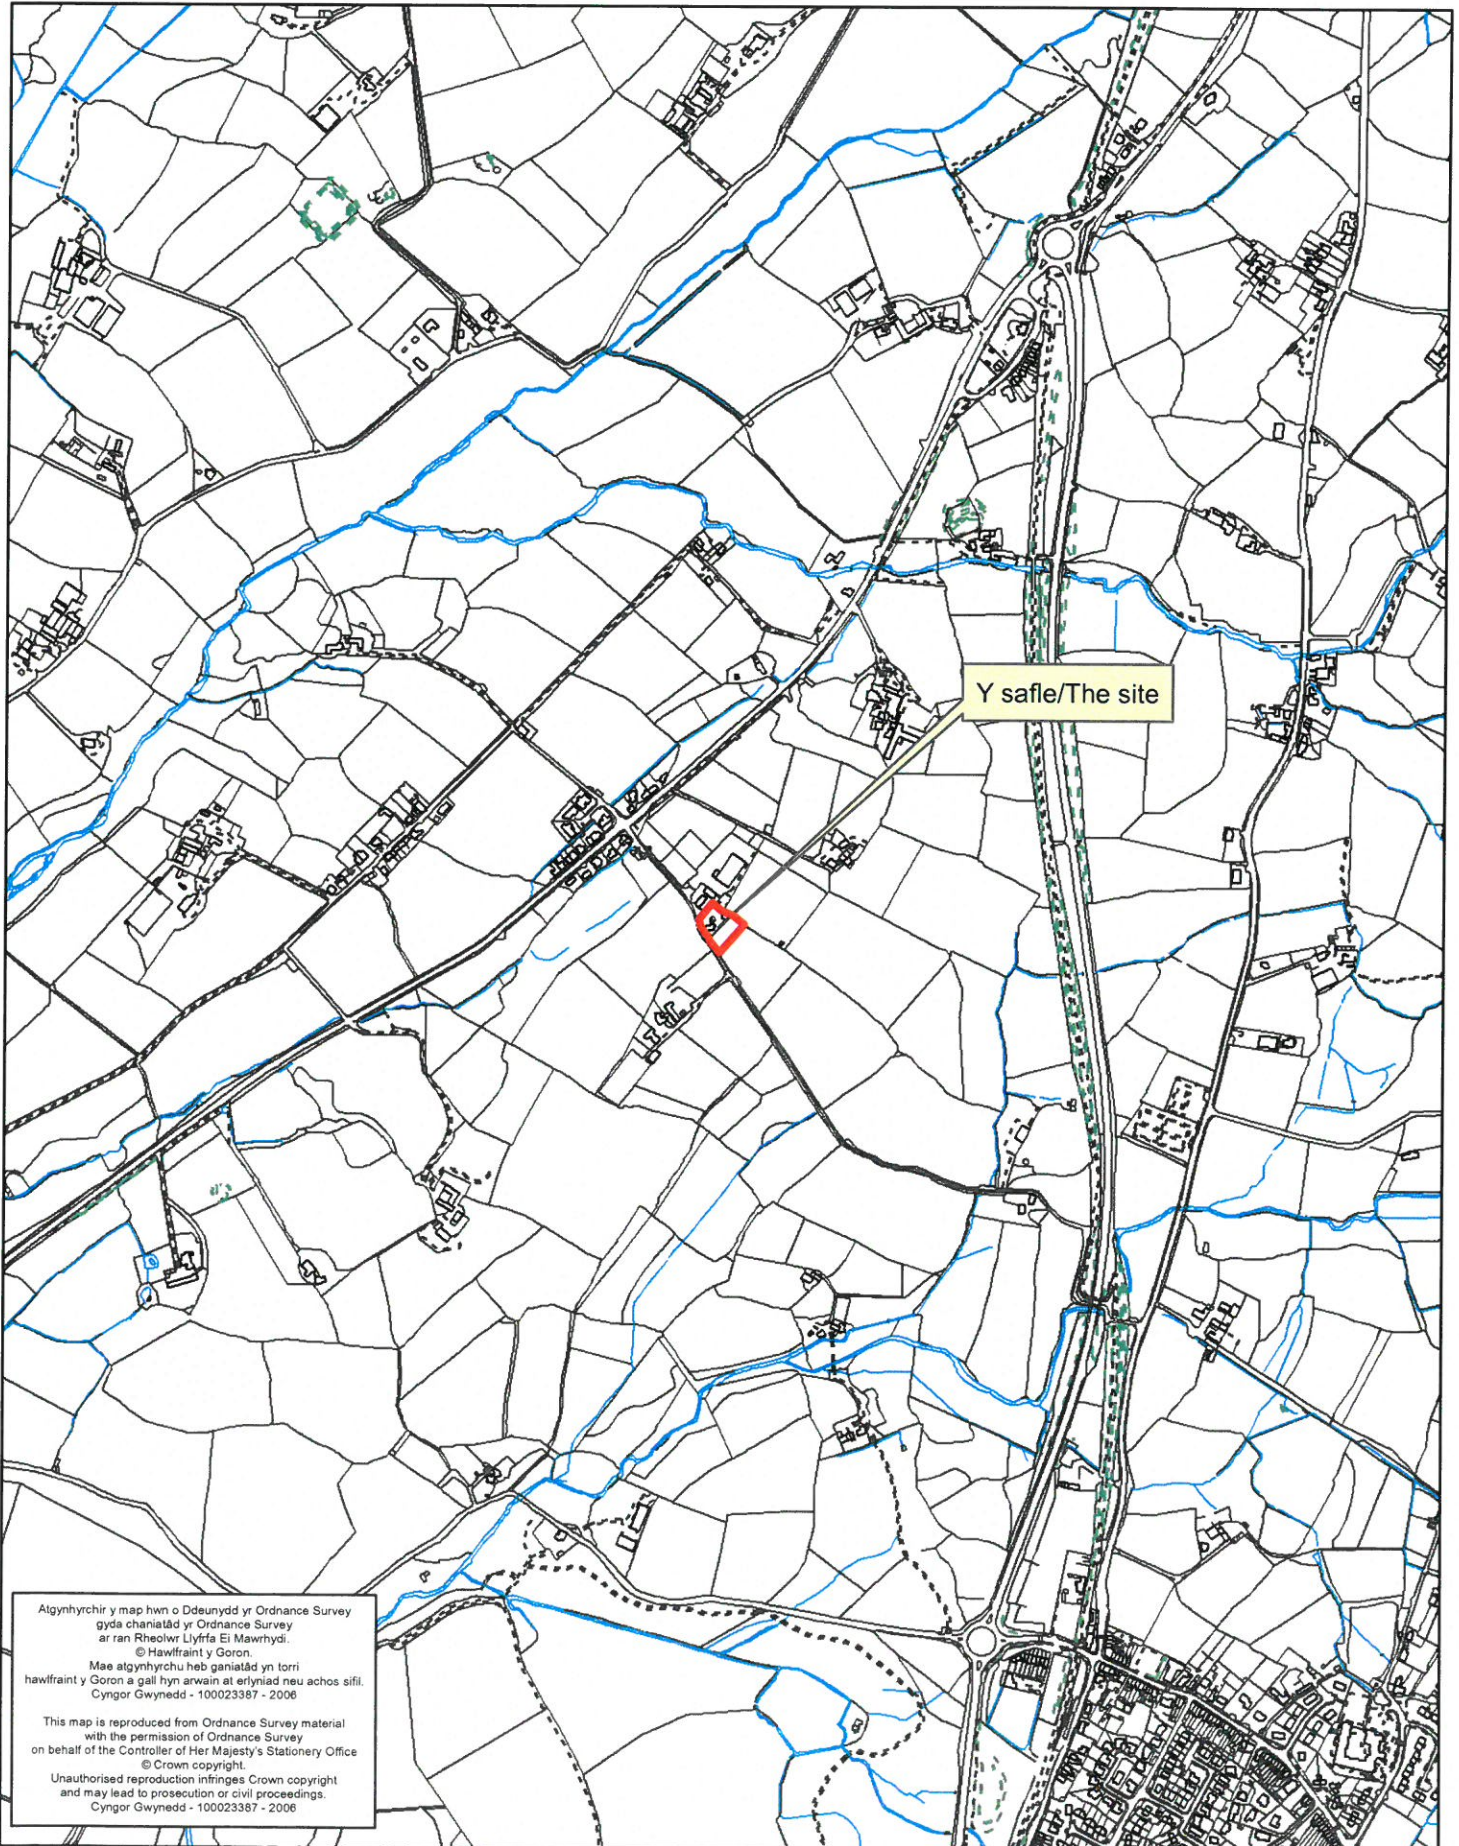


Atgynhyrchir y map hwn o Ddeunydd yr Ordnance Survey gyda chaniatâd yr Ordnance Survey ar ran Rheolwr Llyfrfa Ei Mawrhydi.  
© Hawffraint y Goron.  
Mae atgynhyrchu heb ganiatâd yn torri hawffraint y Goron a gall hyn arwain at erlyniad neu achos sifil.  
Cynkor Gwynedd - 100023387 - 2006


This map is reproduced from Ordnance Survey material with the permission of Ordnance Survey on behalf of the Controller of Her Majesty's Stationery Office  
© Crown copyright.  
Unauthorised reproduction infringes Crown copyright and may lead to prosecution or civil proceedings.  
Cynkor Gwynedd - 100023387 - 2006




 <p>Ap Thomas Cyf. Unit 13b Llys Onnen Parc Menai Bangor Gwynedd LL57 4DF 01248 670353 www.ap-thomas.com info@ap-thomas.com</p>	<p>© This drawing is copyright of Ap Thomas Cyf. and must not be copied or reproduced in any format in whole or part thereof without written consent.</p> <p>Produced from the Ordnance Survey National Geographic Database and incorporating surveyed revision available at this date. © Crown Copyright 2009 <b>OS COPY LICENCE REF: LUG0287</b></p>	DATE : 26.09.2016    SCALE : 1:1250
		DRAWN: LAG    CHECKED: AMJ
		JOB. <b>Ty Newydd, Bethesda Bach, Gwynedd</b>
		DRG. <b>Cynllun Lleoliad</b>
		JOB NO.    DRG. REF.    REV.
		5186    (9-) 1000    *

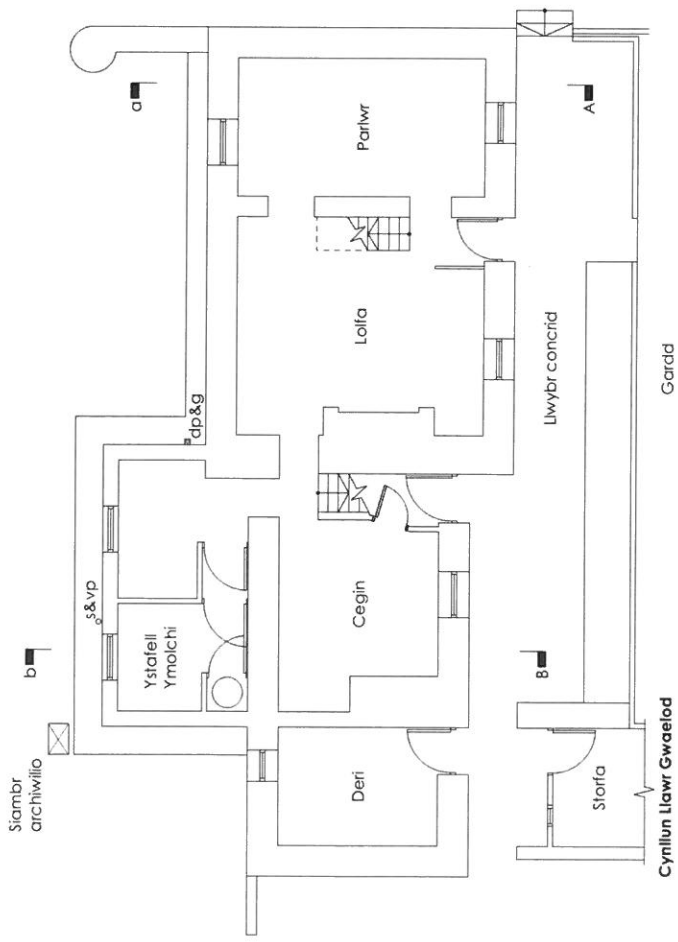

Cynllun Llwr Gwaetod

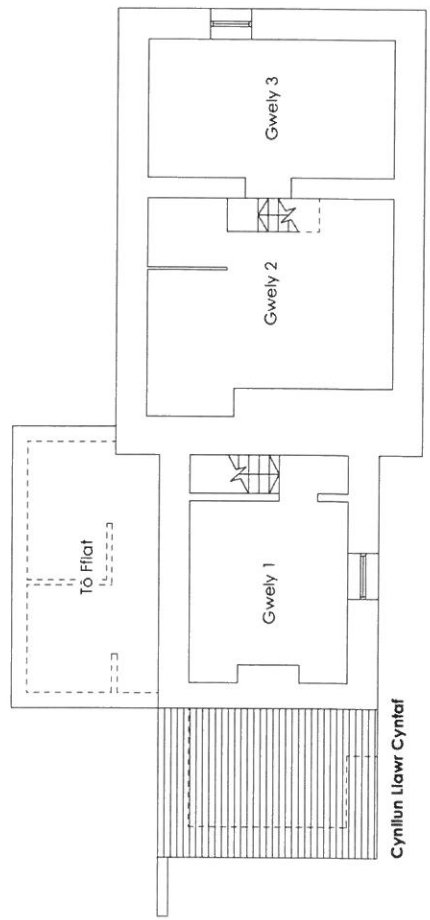


Cynllun Llwr Cyntaf

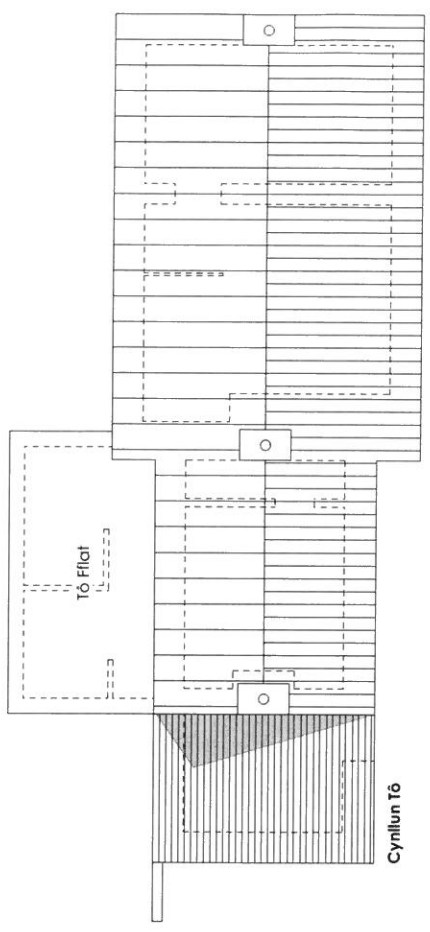


Cynllun T6

<p><b>CAIS CYLLUNIO</b></p> <p>Ap Thomas Cyl. Unit 13b Llys O'Brien 100, Central Bangor Gwynedd LL57 4DF 01248 270353 info@ap-thomas.com</p>		DATE : 14.09.2016	SCALE : 1:100
		DRAWN: LAG	CHECKED: AMJ
<p>JOB: <b>Ty Newydd, Bethesda Bach, Gwynedd</b></p>		<p>DRG. NO. : [00]01</p>	
<p>DRG. : <b>Cynlluniau Presennol</b></p>		<p>REV. : *</p>	


This drawing is copyright of Ap Thomas Cyl. and must not be copied or reproduced in any format in whole or part thereof without written consent.

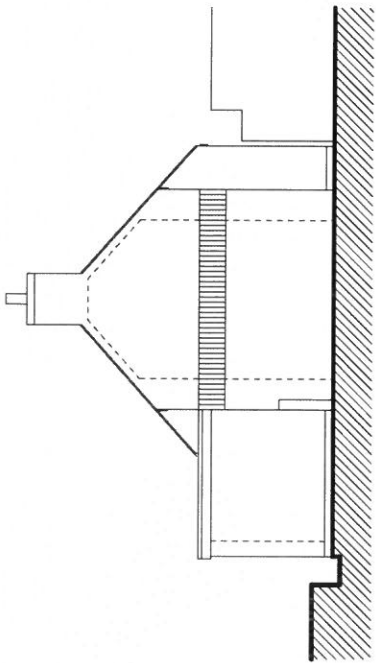


Drychlad Gogleddol

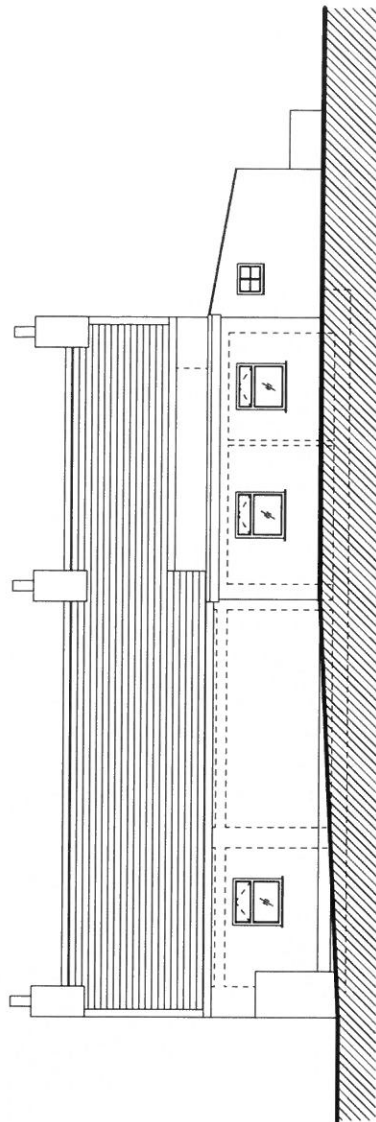


Drychlad Dwyreiniol

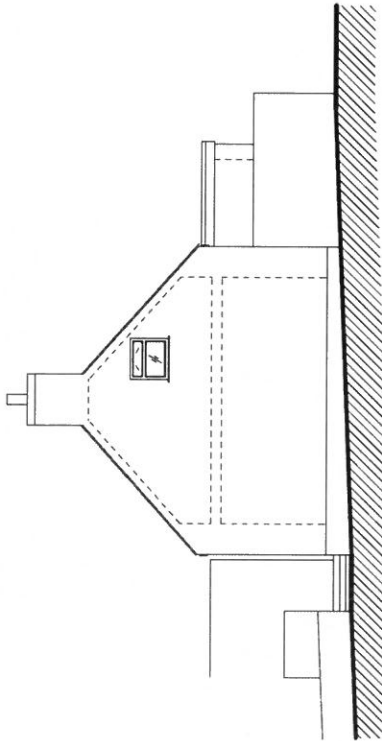


Drychlad Deheuol

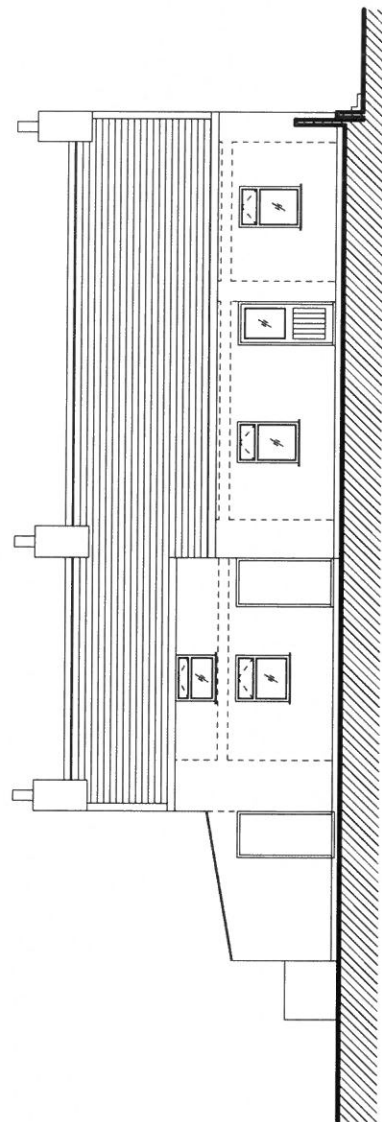

Drychlad Gorllewinol

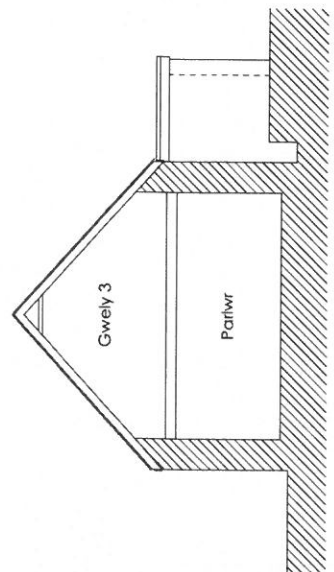


Torlad A-a

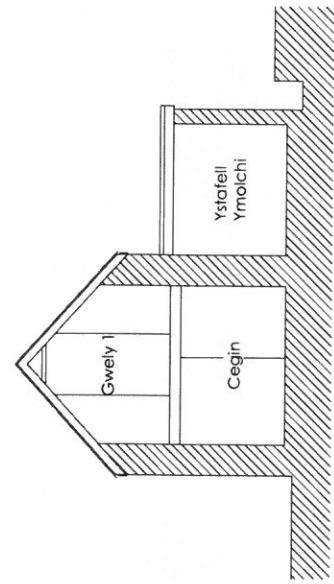

Torlad B-b

**Defnydd:**

Tô - Llechi glas natural  
 Murlau - Gorffennad graean Canterbury spar  
 Drysau a Ffenestri - Pren

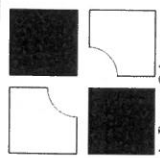


**CAIS CYNILUNIO**


Ap Thomas Cyl.  
 Unit 13b  
 Llys Oshen  
 Gwynedd  
 Bangor  
 LL57 4DF  
 01828 670483  
 www.apthomas.com  
 info@ap-thomas.com

© This drawing is copyright of Ap Thomas Cyl.  
 and must not be copied or reproduced in any form or in  
 any way without written consent.


DATE : 14.09.2016	SCALE : 1:100
DRAWN: LAG	CHECKED: AMJ
JOB: <b>Ty Newydd, Bethesda Bach, Gwynedd</b>	
DRG: <b>Drychladau a Torladau Presennol</b>	
JOB NO. 5186	DRG. REF. [00]02
REV.	•

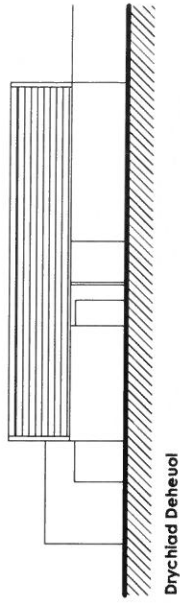


Drychiad Deheuol

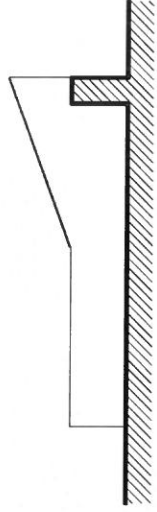


Drychiad Dwyreiniol

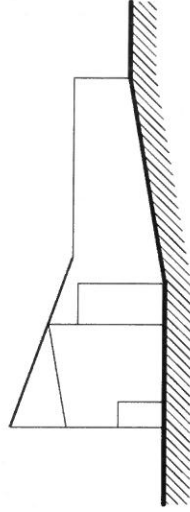

Drychiad Gorllewinol

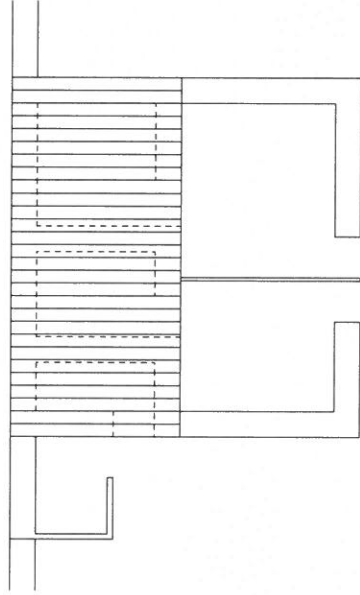

Cynllun Tô

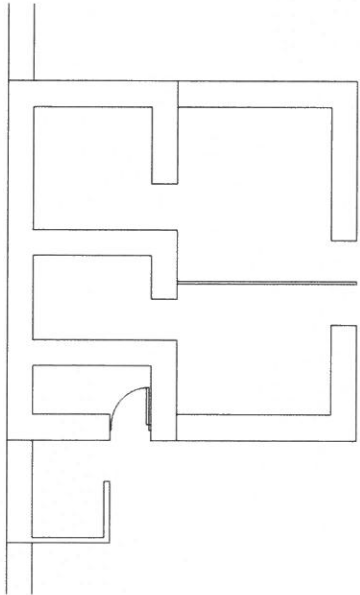

Cynllun Llawn

DATE : 14.09.2016	SCALE : 1:100
DRAWN: LAG	CHECKED: AMJ
JOB: Ty Newydd, Bethesda Bach, Gwynedd	
DRG: Cynlluniau Presennol Cwt Moch	
JOB NO. 5186	DRG. REF. [00]03
REV. *	

© This drawing is copyright of Ap Thomas Cyl. and must not be copied or reproduced in any format in whole or part thereof without written consent.


CAIS CYNLLUNIO

Ap Thomas Cyl.  
Unit 13b  
Llys Omen.  
Banc, Aerial  
Gwynedd  
LL57 4DF  
01248 670333  
www.apthomas.com  
info@ap-thomas.com

Defnyddi:  
Tô - Llechi glas naturiol  
Muriau - Cerrig naturiol  
Drysau a Ffenestri - Pren





**CAIS CYNLLUNIO**

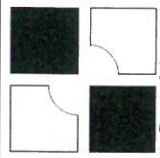

Ap Thomas Cyl.  
 Unit 13b  
 Llys Omen  
 Gwynedd  
 Bangor  
 LL57 4DF  
 01728 270353  
 info@ap-thomas.com

© This drawing is copyright of Ap Thomas Cyl. and must not be copied or reproduced in any format in whole or part thereof without written consent.

DATE : 14.10.2016	SCALE : 1:200
DRAWN: LAG	CHECKED: AMJ
JOB: <b>Ty Newydd, Bethesda Bach, Gwynedd</b>	
DRG: <b>Cynllun Safle Presennol</b>	
JOB NO. 5186	DRG. REF. (90)01
REV.	*

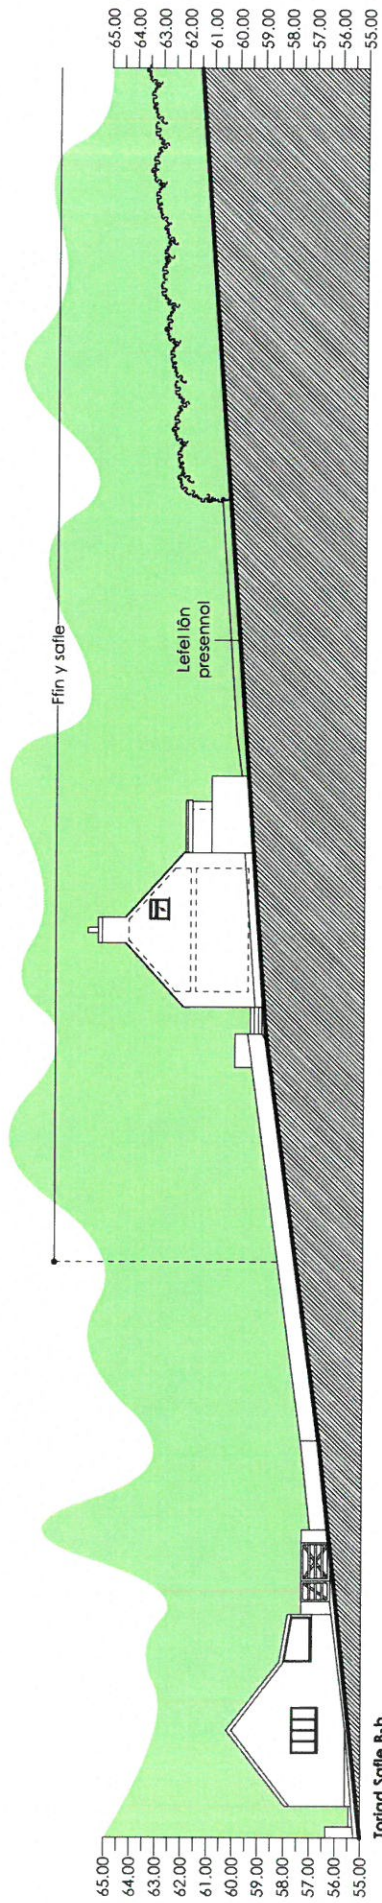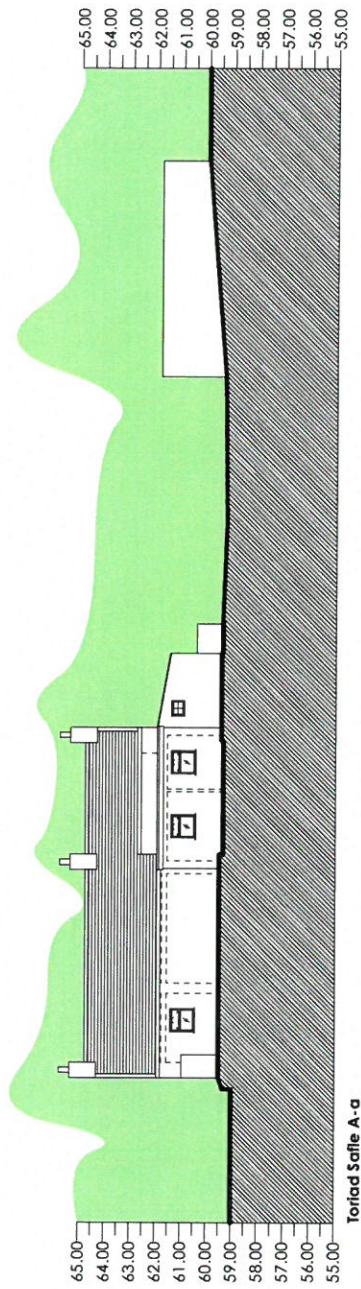


**CAIS CYNLUNIO**

Ap Thomas Cyl.  
 Unit 13b  
 Llys Ochrdd  
 Gwynedd  
 Bangor  
 LL57 4DF  
 01248 270383  
 info@ap-thomas.com

\* This drawing is copyright of Ap Thomas Cyl.  
 and must not be copied or reproduced in any format in  
 whole or part thereof without written consent.

14/10/2016 Torlad B to wedi drygo: LAG  
 01/06/17

DATE	: 14.10.2016	SCALE	: 1:200
DRAWN:	LAG	CHECKED:	AMJ
JOB:	Ty Newydd, Bethesda Bach, Gwynedd		
DRG:	Torladau Safle Presennol		
JOB NO.	5186	DRG. REF.	[90]02
REV.			A

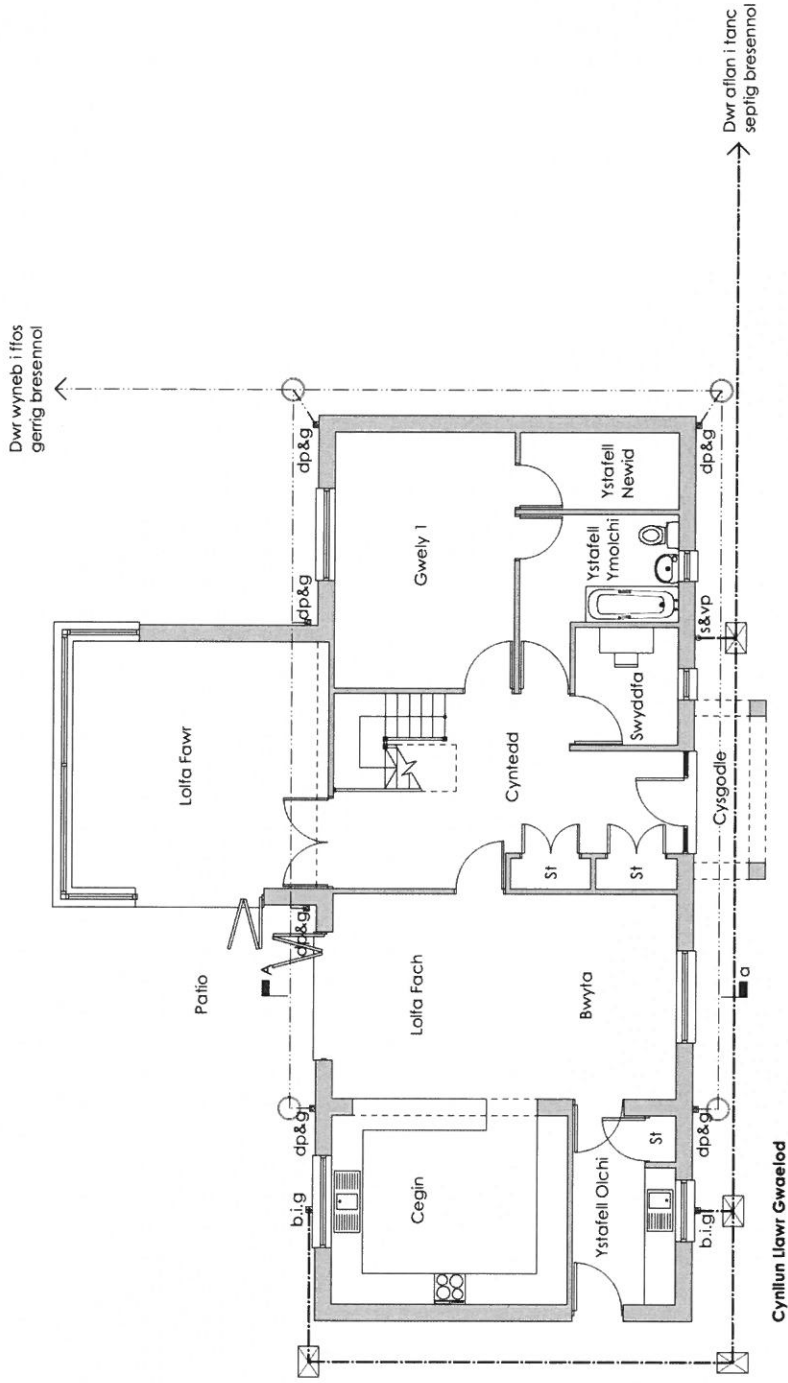

**CAIS CYLLUNIO**



Ap Thomas Cyl.  
 Uffil 13b  
 Llyfr Chren  
 Bangor  
 Gwynedd  
 LL57 4DF  
 01248 670323  
 www.apthomas.com  
 info@ap-thomas.com

DATE : 04.11.2016 SCALE : 1:100  
 DRAWN: LAG CHECKED: AMJ  
 JOB: Ty Newydd, Beithesda Bach, Gwynedd  
 DRG: Cynllun Llaur Gwaelod Bwrriededig  
 JOB NO. 5186 DRG. REF. (20)01 REV. E

© This drawing is copyright of Ap Thomas Cyl. and must not be copied or reproduced in any format in whole or part thereof without written consent.

1 01.04.17 Cynllun dwyragedd LAG  
 2 21.02.17 Cynllun dwyragedd LAG  
 3 21.02.17 Cynllun dwyragedd LAG  
 4 20.02.17 Cynllun dwyragedd LAG  
 5 20.02.17 Cynllun dwyragedd LAG



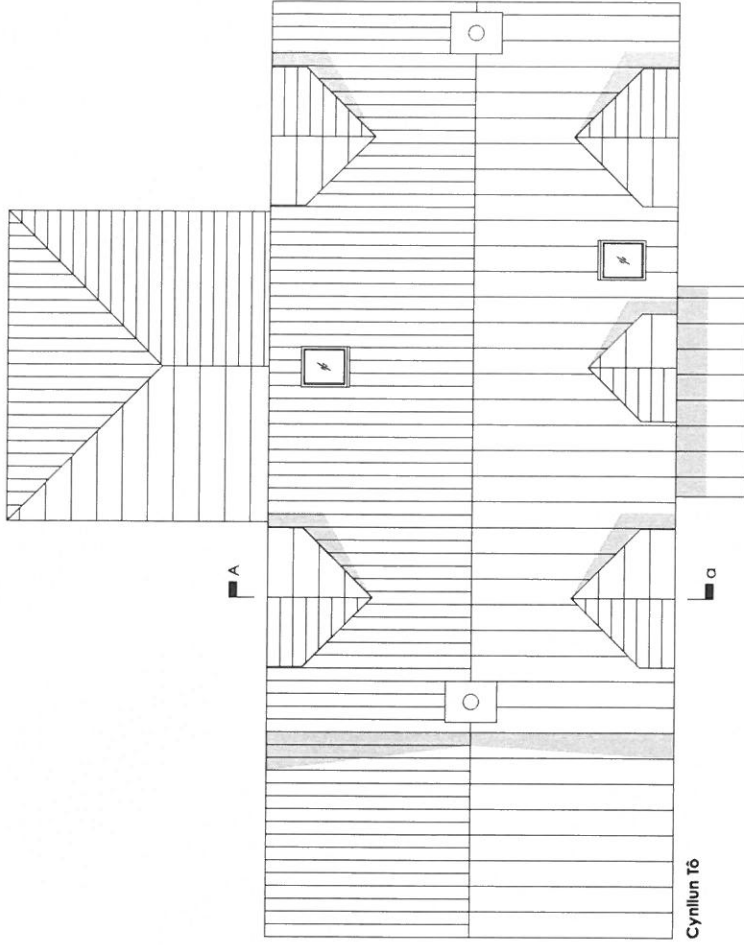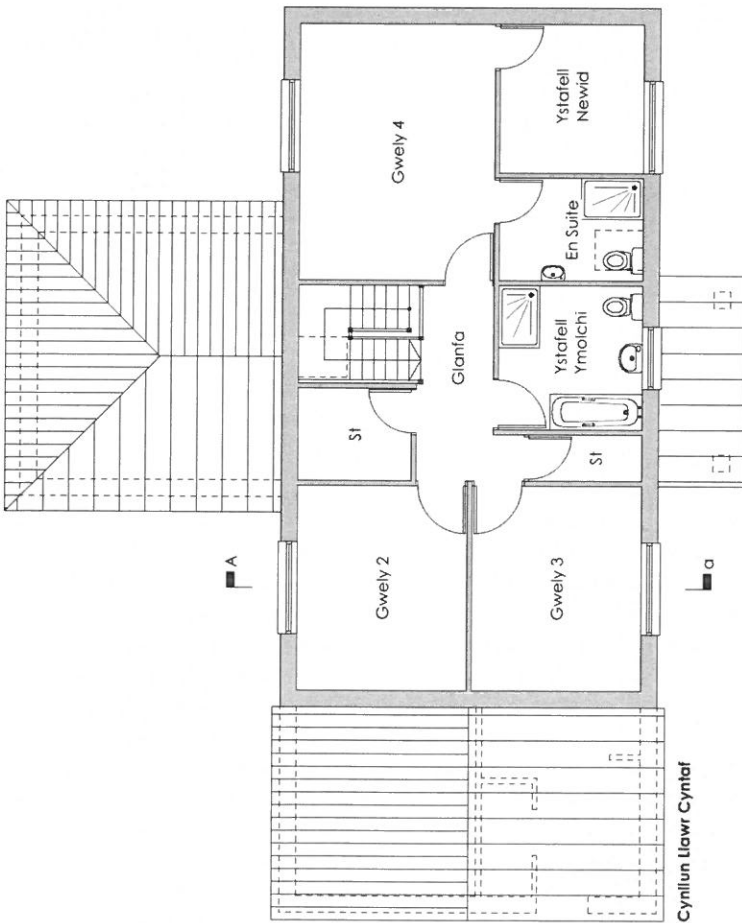


**CAIS CYLLUNIO**

Ap Thomas Cyl.  
 Unit 13b  
 Llys Ormen  
 Bencroft  
 Gwynedd  
 LL57 4DF  
 Wales  
 www.ap-thomas.com  
 info@ap-thomas.com


01 017 Cynllun dwyddig LAG  
 11 0317 Cynllun dwyddig LAG  
 21 0417 Cynllun dwyddig LAG  
 21 0217 Cynllun dwyddig LAG  
 20 0217 Cynllun dwyddig LAG  
 19 0217 Cynllun dwyddig LAG

© This drawing is copyright of Ap Thomas Cyl.  
 and must not be copied or reproduced in any format in  
 whole or part thereof without written consent.


DATE : 04.11.2016 SCALE : 1:100  
 DRAWN: LAG CHECKED: AMJ  
 JOB: Ty Newydd,  
 Bethesda Bach,  
 Gwynedd  
 DRG: Cynlluniau Bwrffeddig  
 JOB NO. 5186 DRG. REF. (20)02 REV. E

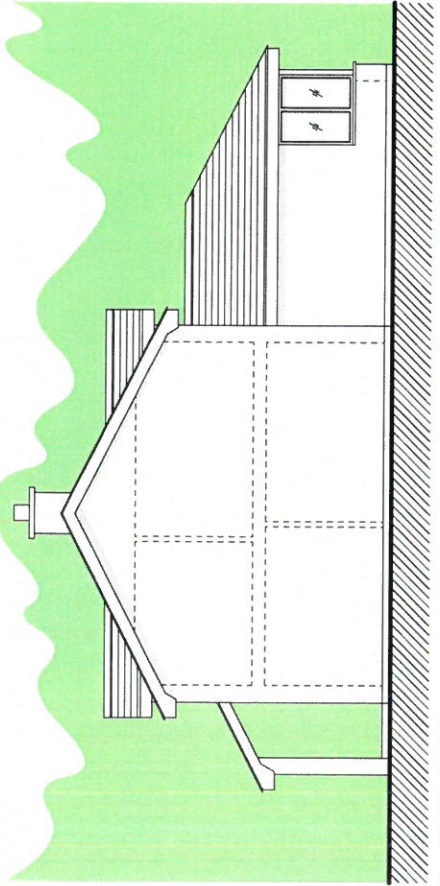


Drychlad Gogleddol

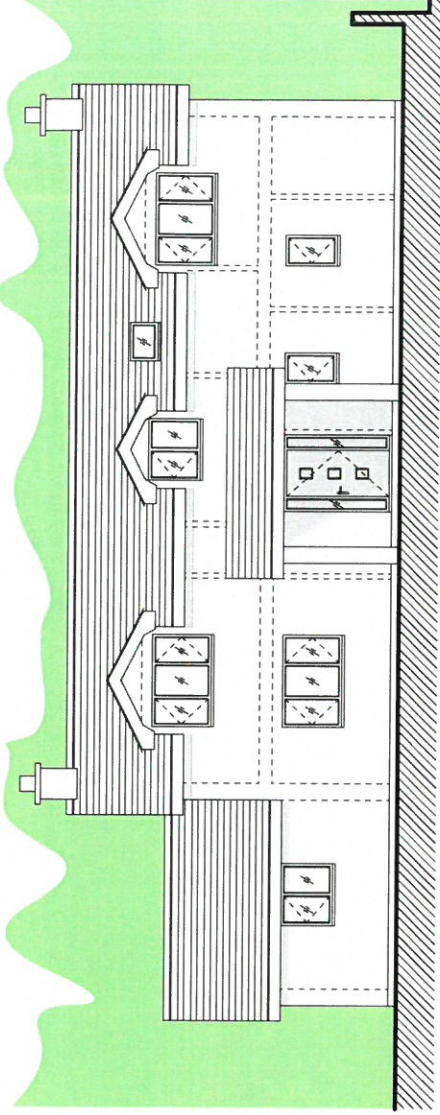

Drychlad Dwyreiniol

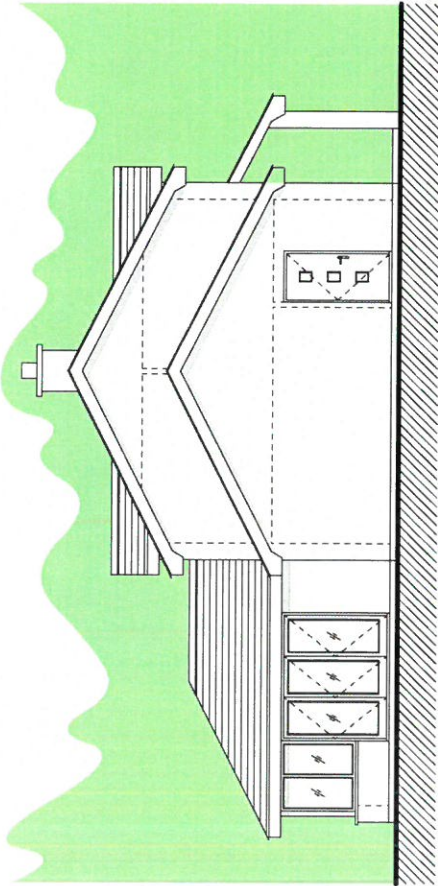

Drychlad Deheuol



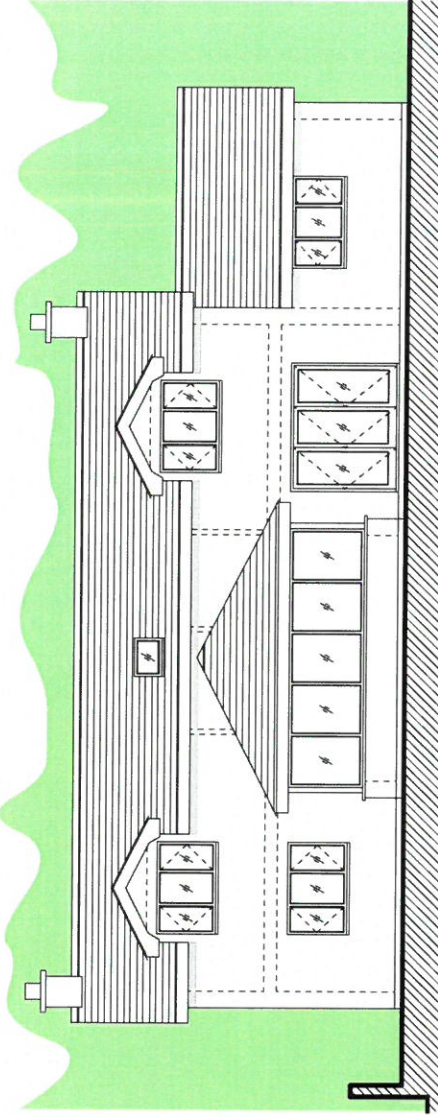


Drychlad Goglewinol


<p><b>CAIS CYLLUNIO</b></p>		<p>Ap Thomas Cyl. Unit 13b Llys Ornen Bangor Gwynedd LL57 4DF 01248 870323 info@ap-thomas.com</p>	<p>DATE : 04.11.2016 SCALE : 1:100 DRAWN: LAG CHECKED: AMJ JOB: Ty Newydd, Bethesda Bach, Gwynedd DRG: Drychiadau Bwrlededig JOB NO. 5186 DRG. REF. [20]03 REV. C</p>
<p>© This drawing is copyright of Ap Thomas Cyl. and must not be copied or reproduced in any format in whole or part thereof without written consent.</p>		<p>A 08.03.17 Modified by Unwin 11/12/2016 LAG B 11.05.17 Cefnaruon drawing LAG C 01.04.17 Cefnaruon drawing LAG</p>	

**Defnydd:**


- Tô - Llechi glas naturiol
- Murtau - Rendr llym llwyd golau
- Drysau a Ffenestri - PVCu llwyd tywyll

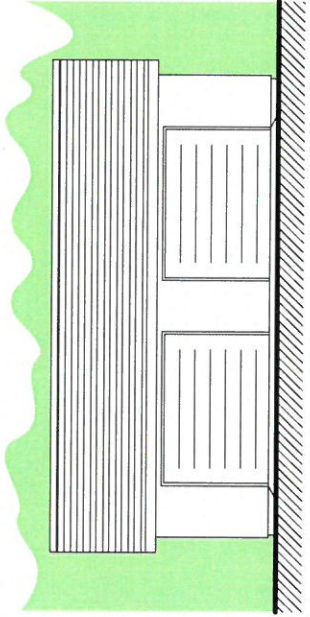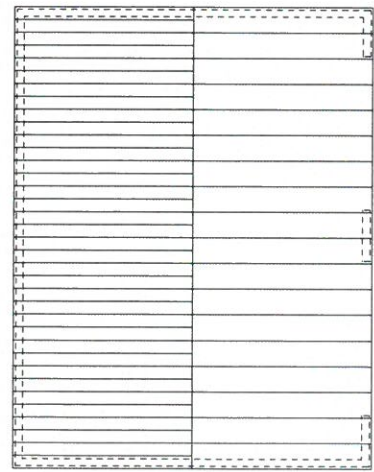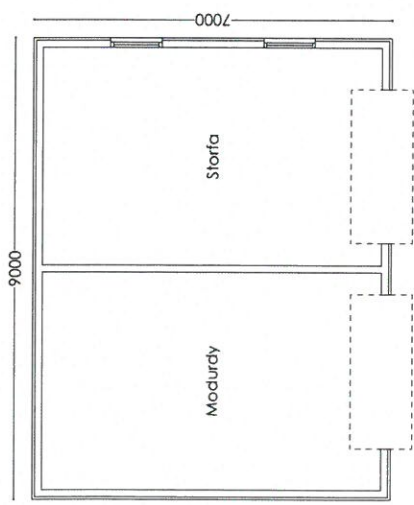


Drychlad Deheuol

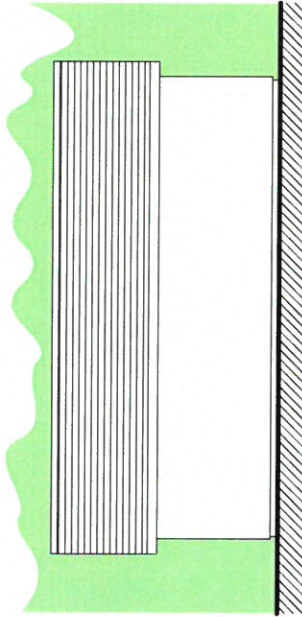

Drychlad Gogleddol

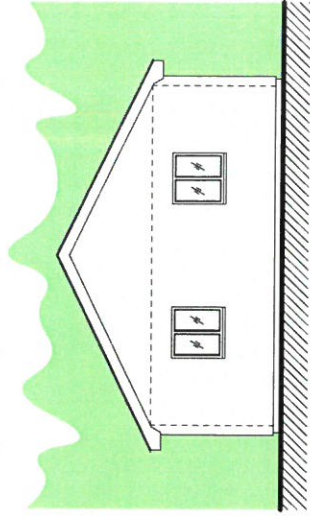

Drychlad Dwyreiniol

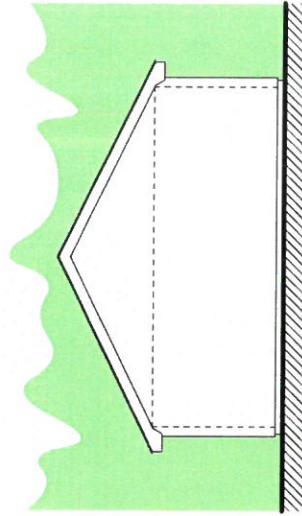

Drychlad Gogleddol

**Deinydd:**

- T6 - Llechi glas natural
- Muriau - Rendar llym llwyd golau
- Drysau a Ffenestri - PVCu llwyd tywyll


**CAIS CYLLUNIO**

Ap Thomas Cyl:  
 Uffil 13b  
 Llys Chinen  
 Bangor  
 Bangor  
 Gwynedd  
 LL57 4DF  
 01248 670353  
 info@ap-thomas.com

8 23.05.17 Cynlyn drygdedig LAG  
 A 22.05.17 Cynlyn drygdedig LAG

© This drawing is copyright of Ap Thomas Cyl and must not be copied or reproduced in any form in whole or part thereof without written consent.

DATE : 14.09.2016 SCALE : 1:100  
 DRAWN: LAG CHECKED: AMJ  
 JOB: Ty Newydd, Bethesda Bach, Gwynedd  
 DRG: Cynlluniau Adellad Storfa Bwrlededig  
 JOB NO. 5186 DRG.-REF. (20)05 REV. B

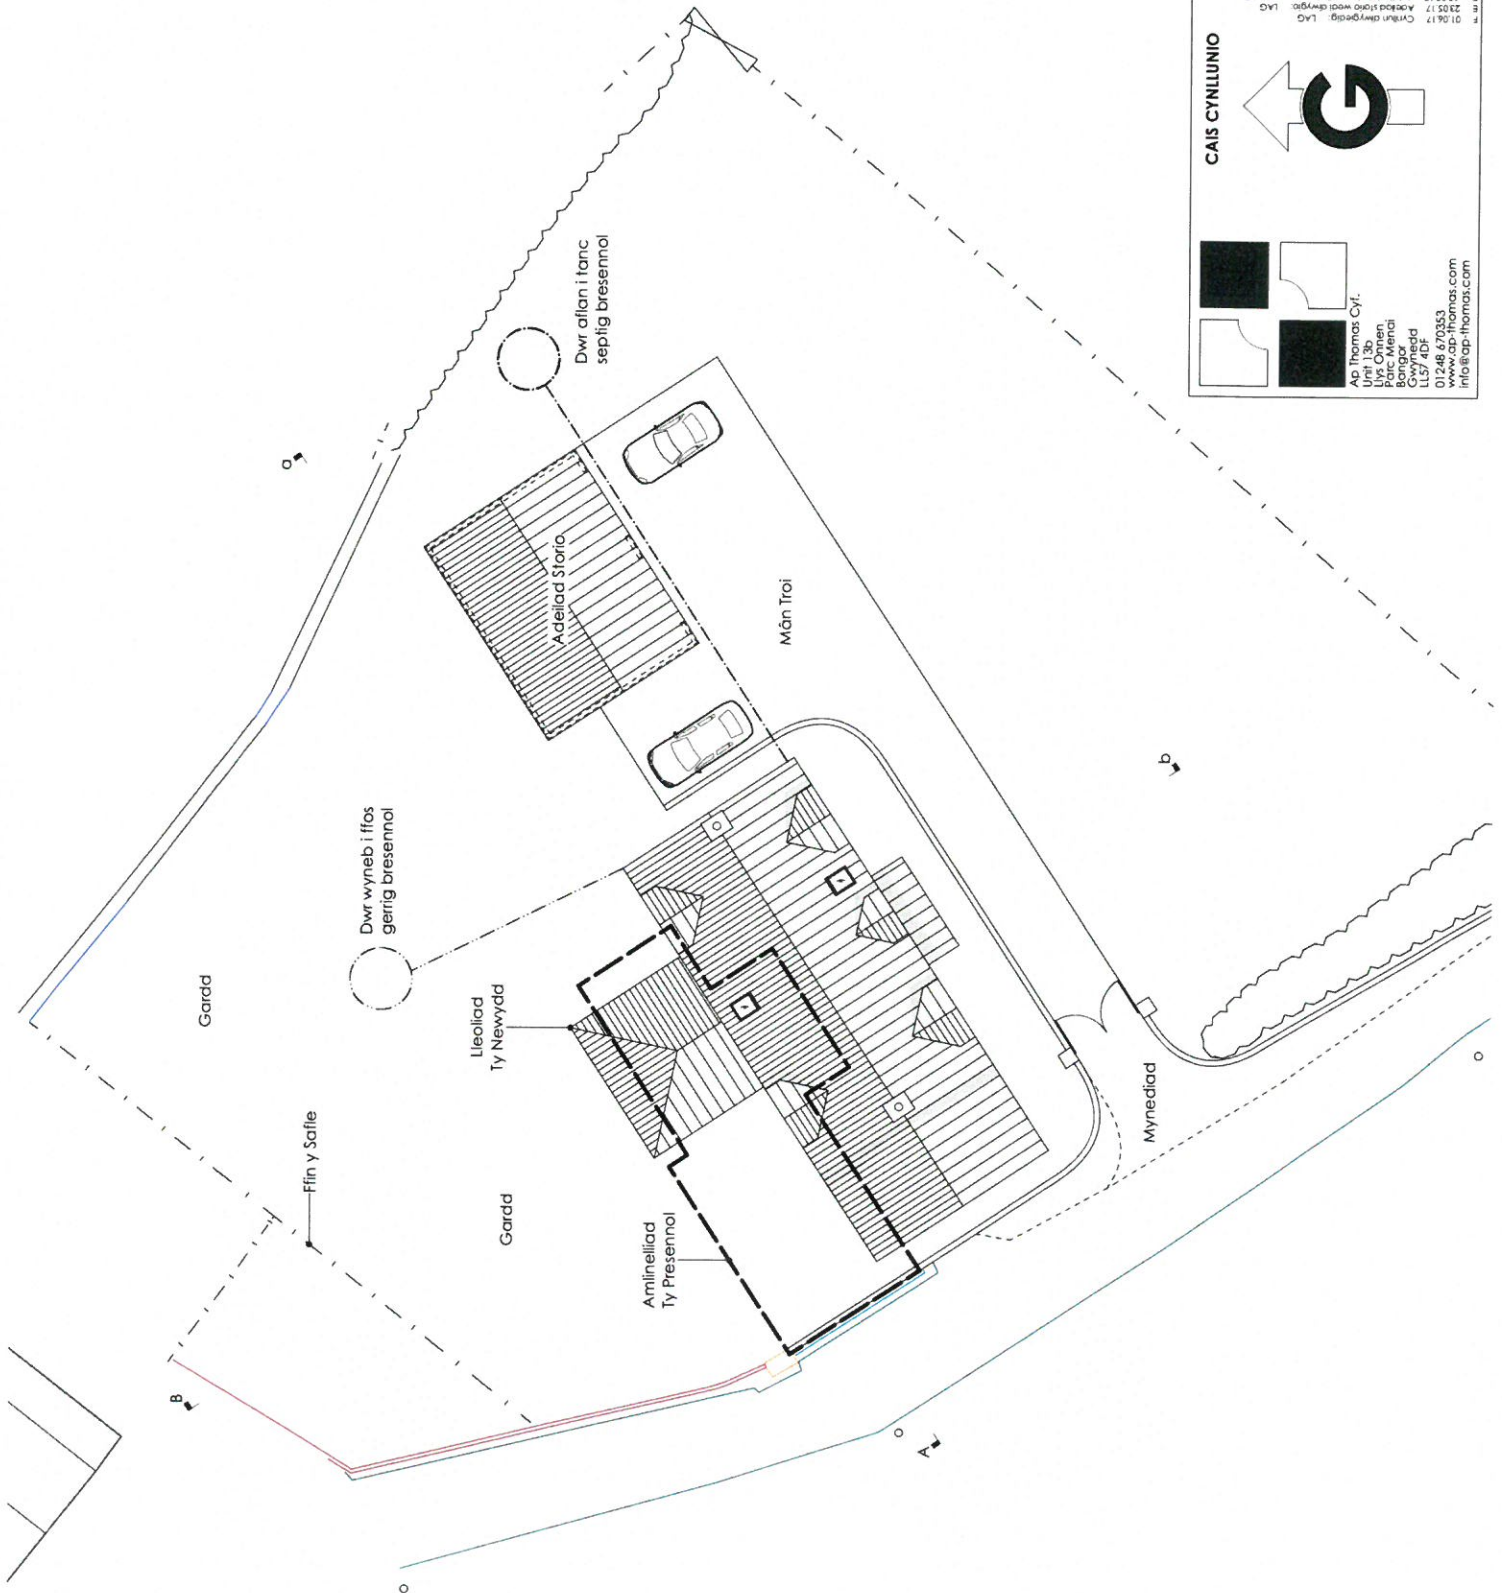


DATE : 14.10.2016 SCALE : 1:200  
 DRAWN: LAG CHECKED: AMJ  
 JOB: Ty Newydd, Bethesda Bach, Gwynedd  
 DRG: Cynllun Safle Bwrteiddeg  
 JOB NO. 5186 DRG. REF. (91)01 REV. F

\* This drawing is copyright of Ap Thomas Cyl. and must not be copied or reproduced in any format in whole or part thereof without written consent.


**CAIS CYNLLUNIO**

Ap Thomas Cyl.  
 Uffei 1.3b  
 Llys Orllewin  
 10, Yr Orllewin  
 Bangor  
 Gwynedd  
 LL57 4DF  
 01248 576383  
 www.apthomas.com  
 info@ap-thomas.com


01.04.17 Cynllun ddiwydiol LAG  
 23.05.17 Adeilad safon wedi diwygio LAG  
 13.02.17 Adeilad safon wedi diwygio LAG  
 21.04.17 Cynllun ddiwydiol LAG  
 08.03.17 Cynllun ddiwydiol LAG  
 20.02.17 Cynllun wedi diwygio LAG

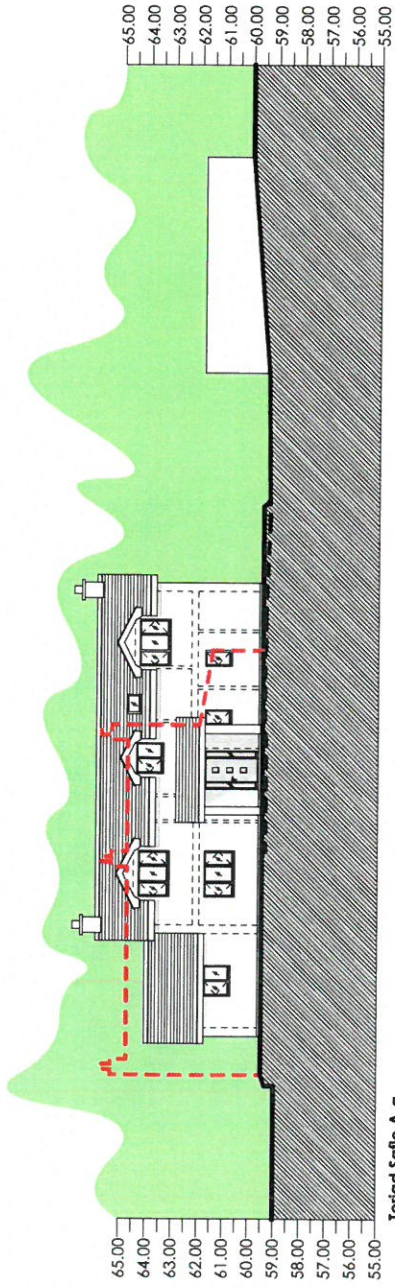

Toriad Safle A-a

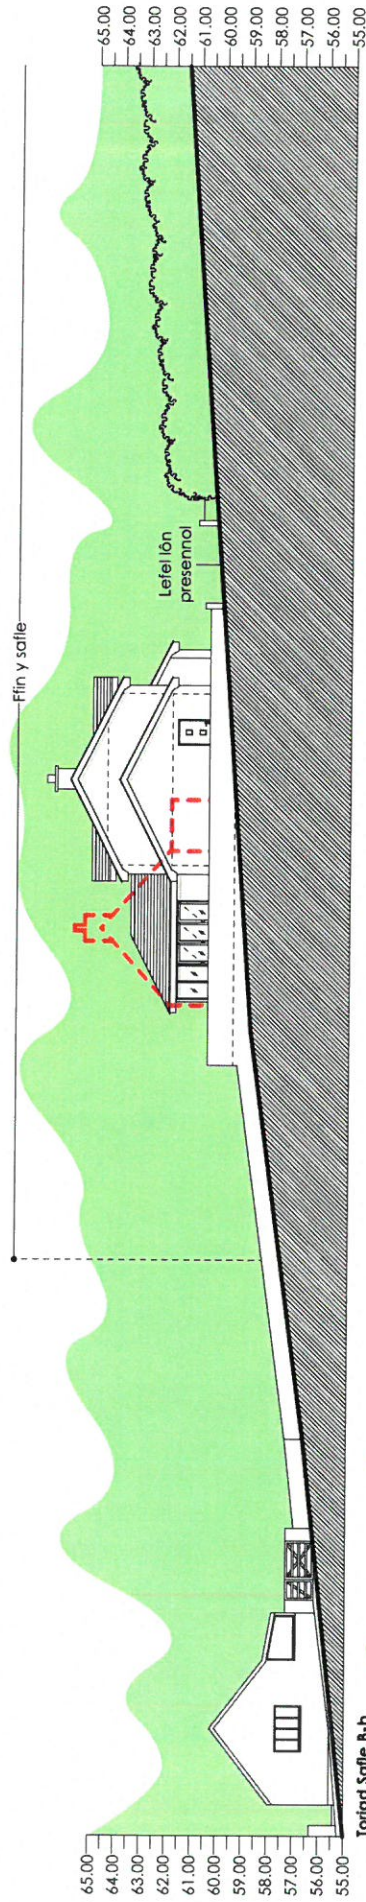

Toriad Safle B-b

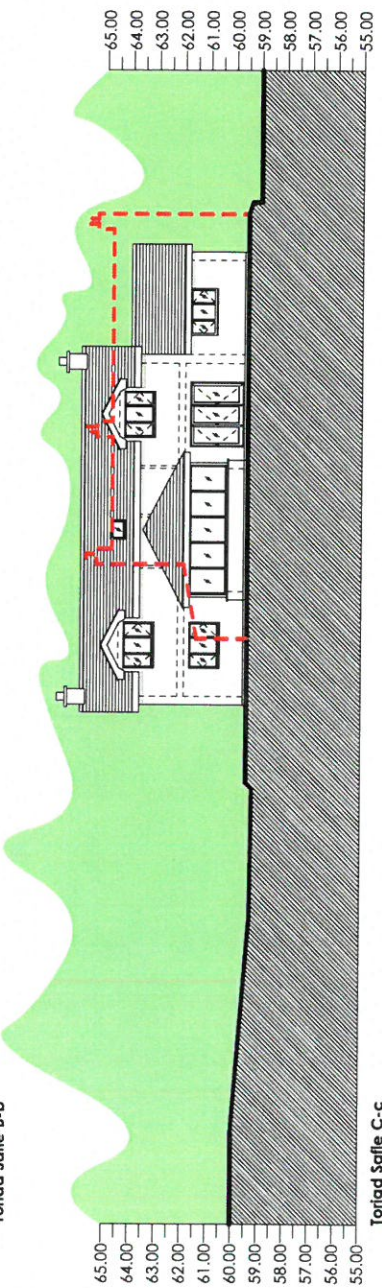

Toriad Safle C-c

**CAIS CYNLUNIO**

AP Thomas Cylf,  
Unit 13b,  
Llys Orien,  
Bontfrynall,  
Bangor,  
Gwynedd,  
LL57 4DF  
01248 870323  
info@ap-thomas.com

AP Thomas Cylf,  
Unit 13b,  
Llys Orien,  
Bontfrynall,  
Bangor,  
Gwynedd,  
LL57 4DF  
01248 870323  
info@ap-thomas.com

**Toriadau Safle Bwrddedig**

DATE : 14.10.2016	SCALE : 1:200
DRAWN: LAG	CHECKED: AMJ
JOB: Ty Newydd, Belhesda Bach, Gwynedd	
DRG:	
JOB NO. 5186	DRG. REF. (91)02
REV. C	

© This drawing is copyright of Ap Thomas Cylf.  
 and must not be copied or reproduced in any format in  
 whole or part thereof without written consent.  
 A 080317 Cynllun a'rwyddwr: LAG  
 B 170317 Cofrestrwyd a'rolod C wedi dorrogi: LAG  
 C 010617 Cynllun a'rwyddwr: LAG