



Rhif y Cais / Application Number : C16-0292-35-LL

Cynllun lleoliad ar gyfer adnabod y safle yn unig. Dim i raddfa.
Location Plan for identification purposes only. Not to scale.



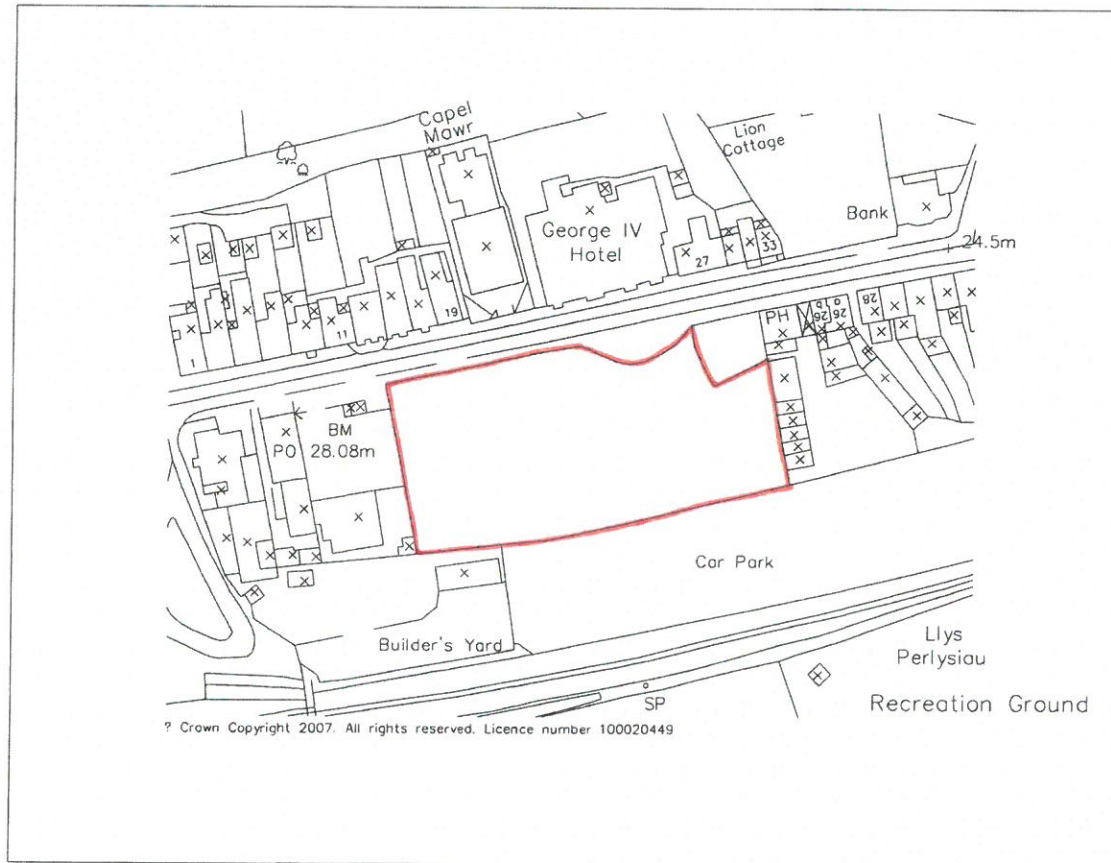

? Crown Copyright 2007. All rights reserved. Licence number 100020449

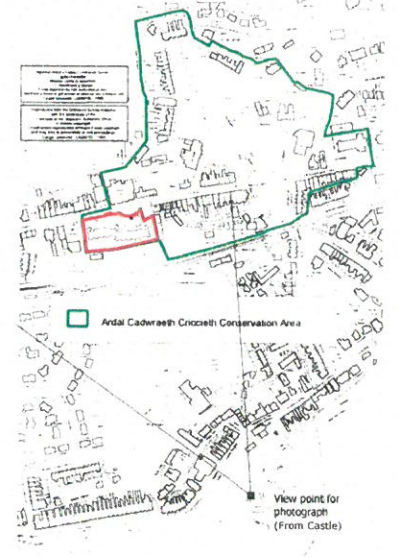

This drawing is the copyright of DEWIS.
Contractors must check all dimensions on site.
Only figured dimensions are to be worked to.

Rev	Date	Description

	Ty Menni Ffordd Caerybi Llanfairpwll Ynys Môn LL61 5UJ ☎ (01248) 715006 ☎ (01248) 715012 info@dewis.uk.com www.dewis.uk.com
	Sylfeuny Siartreog Adaladlau Rheolwyl Ffractol Ymgrohonwyl Pensaerol Ymgrohonwyl Adaladlau Hanesyddol Deiweddau 3D Ffilmiau Hyrwyddu

Client
Mr. B. L. Butterworth

Project
Proposed Residential Development on land opposite the George IV Hotel, Criccieth

Location Plan		
Drwg. No. D171/01	Scale 1:1250/N.T.S.	Size A3
Date November 2007	Drawn GMO	Checked