


© Crown Copyright. Produced by Land Registry. Reproduction in whole or in part is prohibited without the prior written permission of Ordnance Survey. Licence Number 100022622 16.

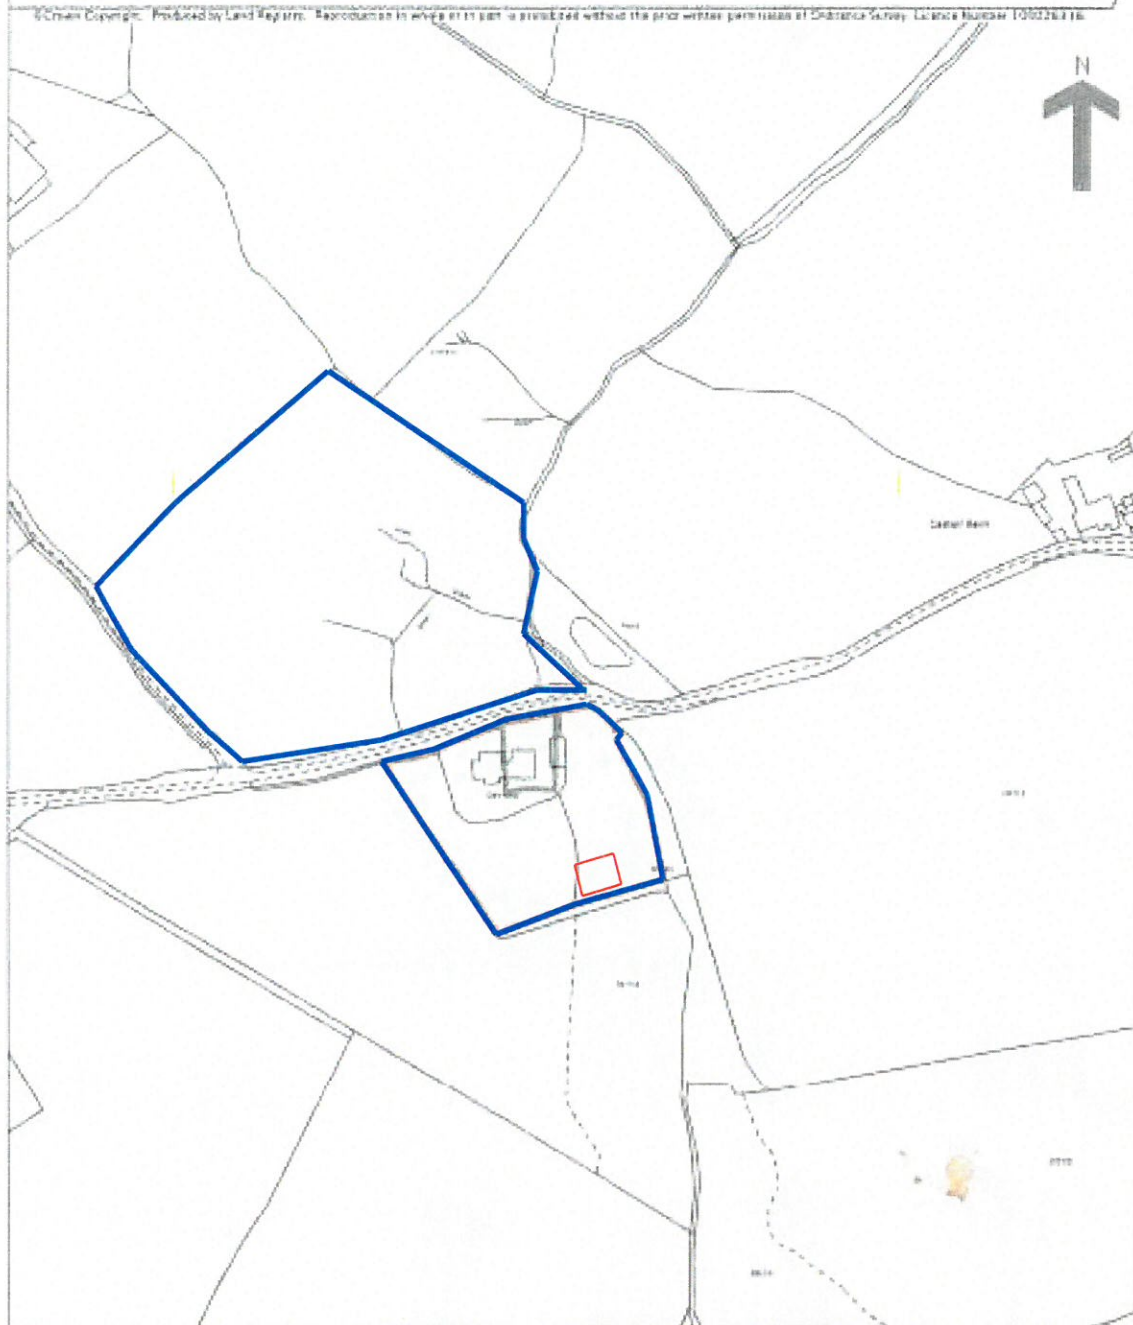


Glanrhyd, Mynydd Nefyn

LOCATION PLAN



LINEAR SCALE 1:100

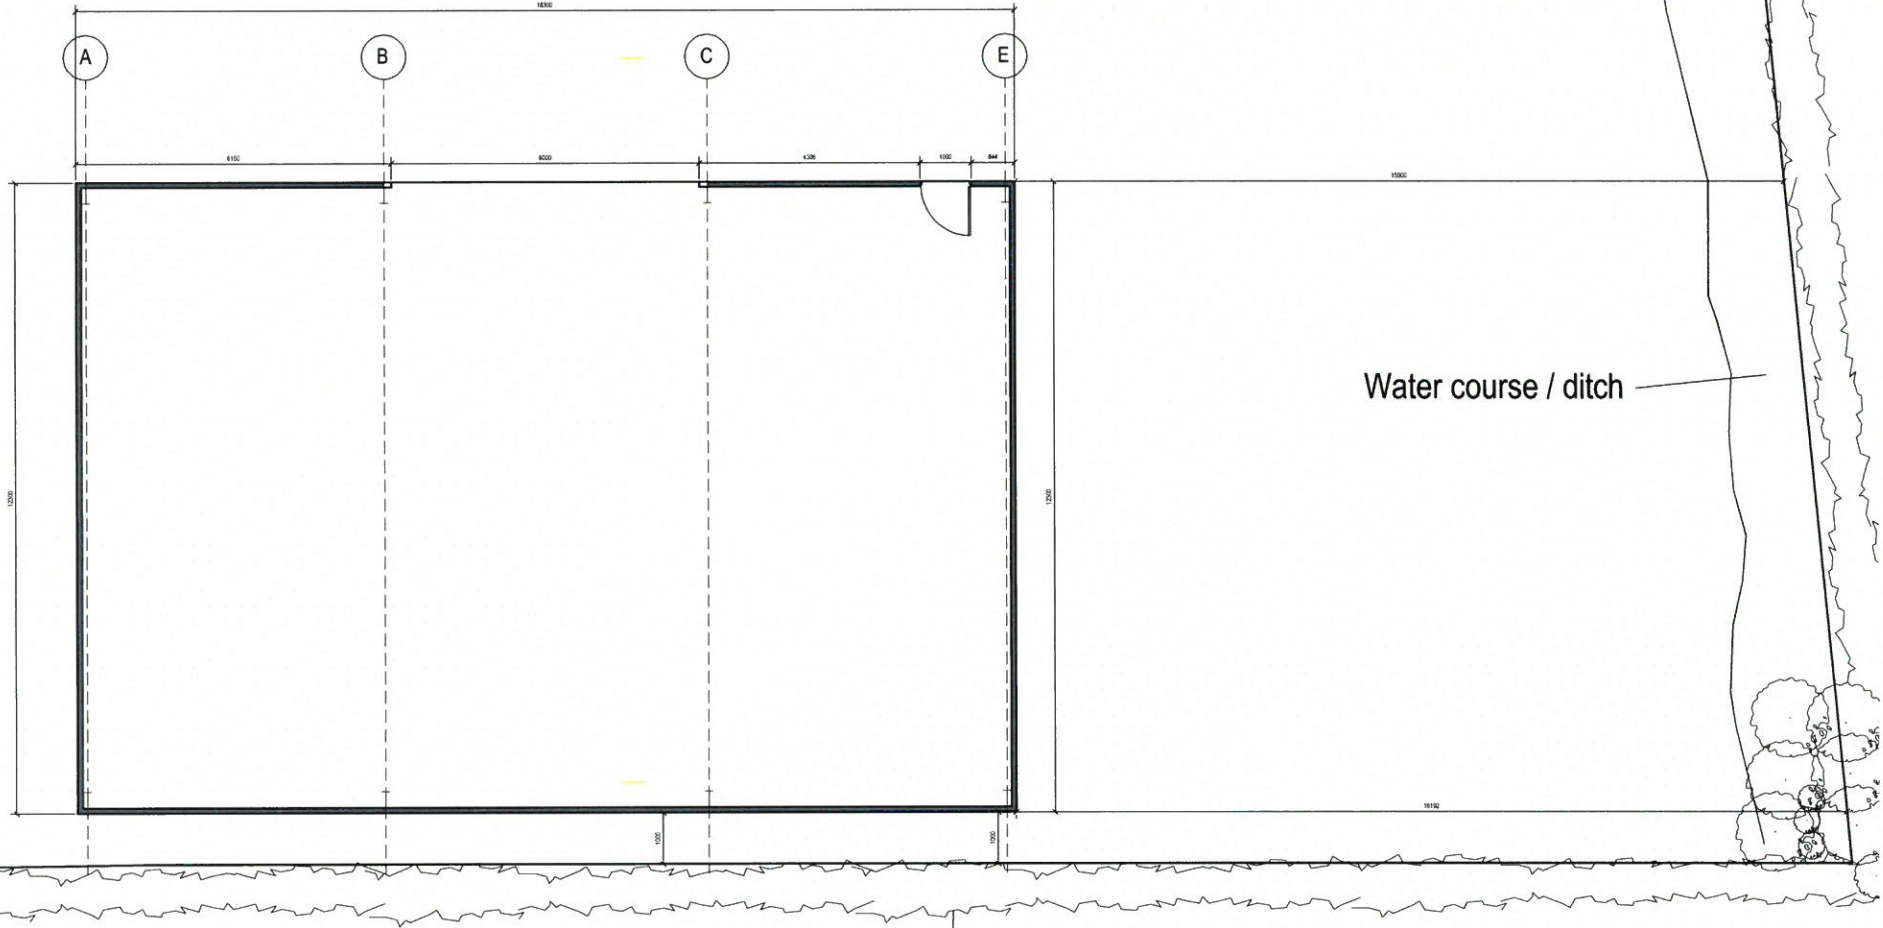

Existing earth hedge boundary line

Water course / ditch

Existing earth hedge boundary line




NORTH




Date		7th April 2016	
Scale		1 : 100	
Checked By		1768	
Job No		1768/0001	
Revision No			
Address Glanrhyd, Mynydd Nefyn, Gwynedd			
Title Proposed floor plan			
<small> © All rights reserved. No part of this publication may be reproduced, stored in a retrieval system, or transmitted in any form or by any means, electronic, mechanical, photocopying, recording, or by any information storage and retrieval system, without the prior written permission of the copyright owner. </small>			



LINEAR SCALE 1:100

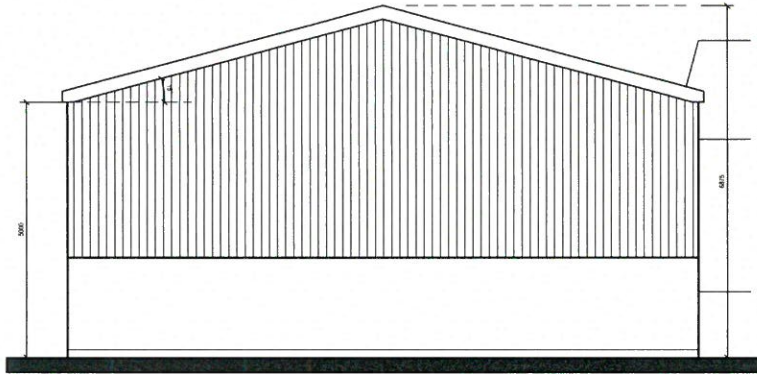


South West Elevation

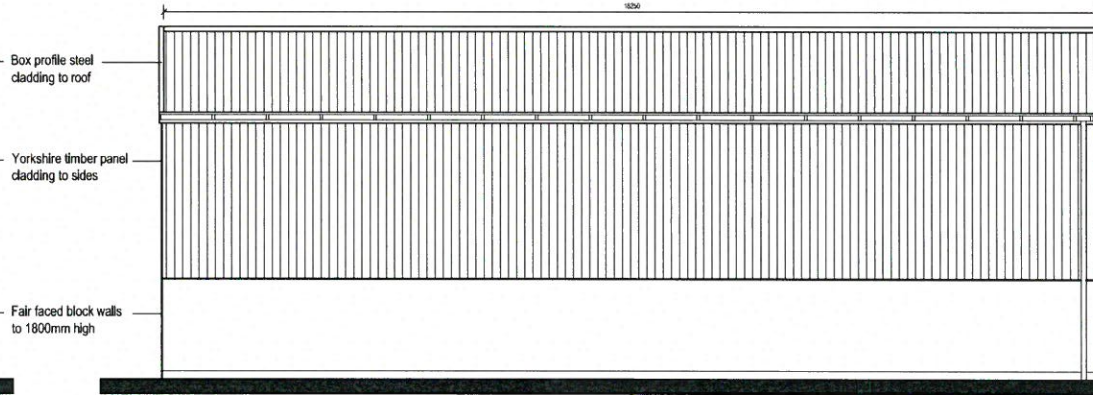

South East Elevation



North West Elevation

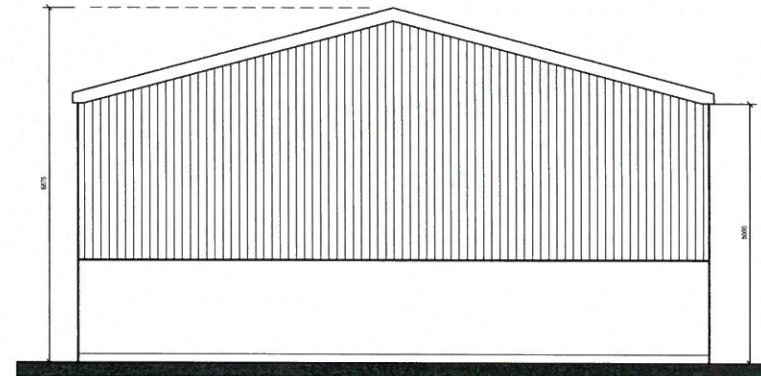

North East Elevation



DATE	7th April 2016
SCALE	1 : 100
DRAWING NO.	1768
PROJECT NO.	1788/0002
Revision list	
Address: Glanhyd, Mynydd Nefyn, Gwynedd The Proposed elevations <small>© All rights reserved. No part of this publication may be reproduced, stored in a retrieval system, or transmitted, in any form or by any means, electronic, mechanical, photocopying, recording, or by any information storage and retrieval system, without the prior written permission of the copyright owner.</small>	