



Rhif y Cais / Application Number : C15/0485/46/LL

Cynllun lleoliad ar gyfer adnabod y safle yn unig. Dim i raddfa.
Location Plan for identification purposes only. Not to scale.

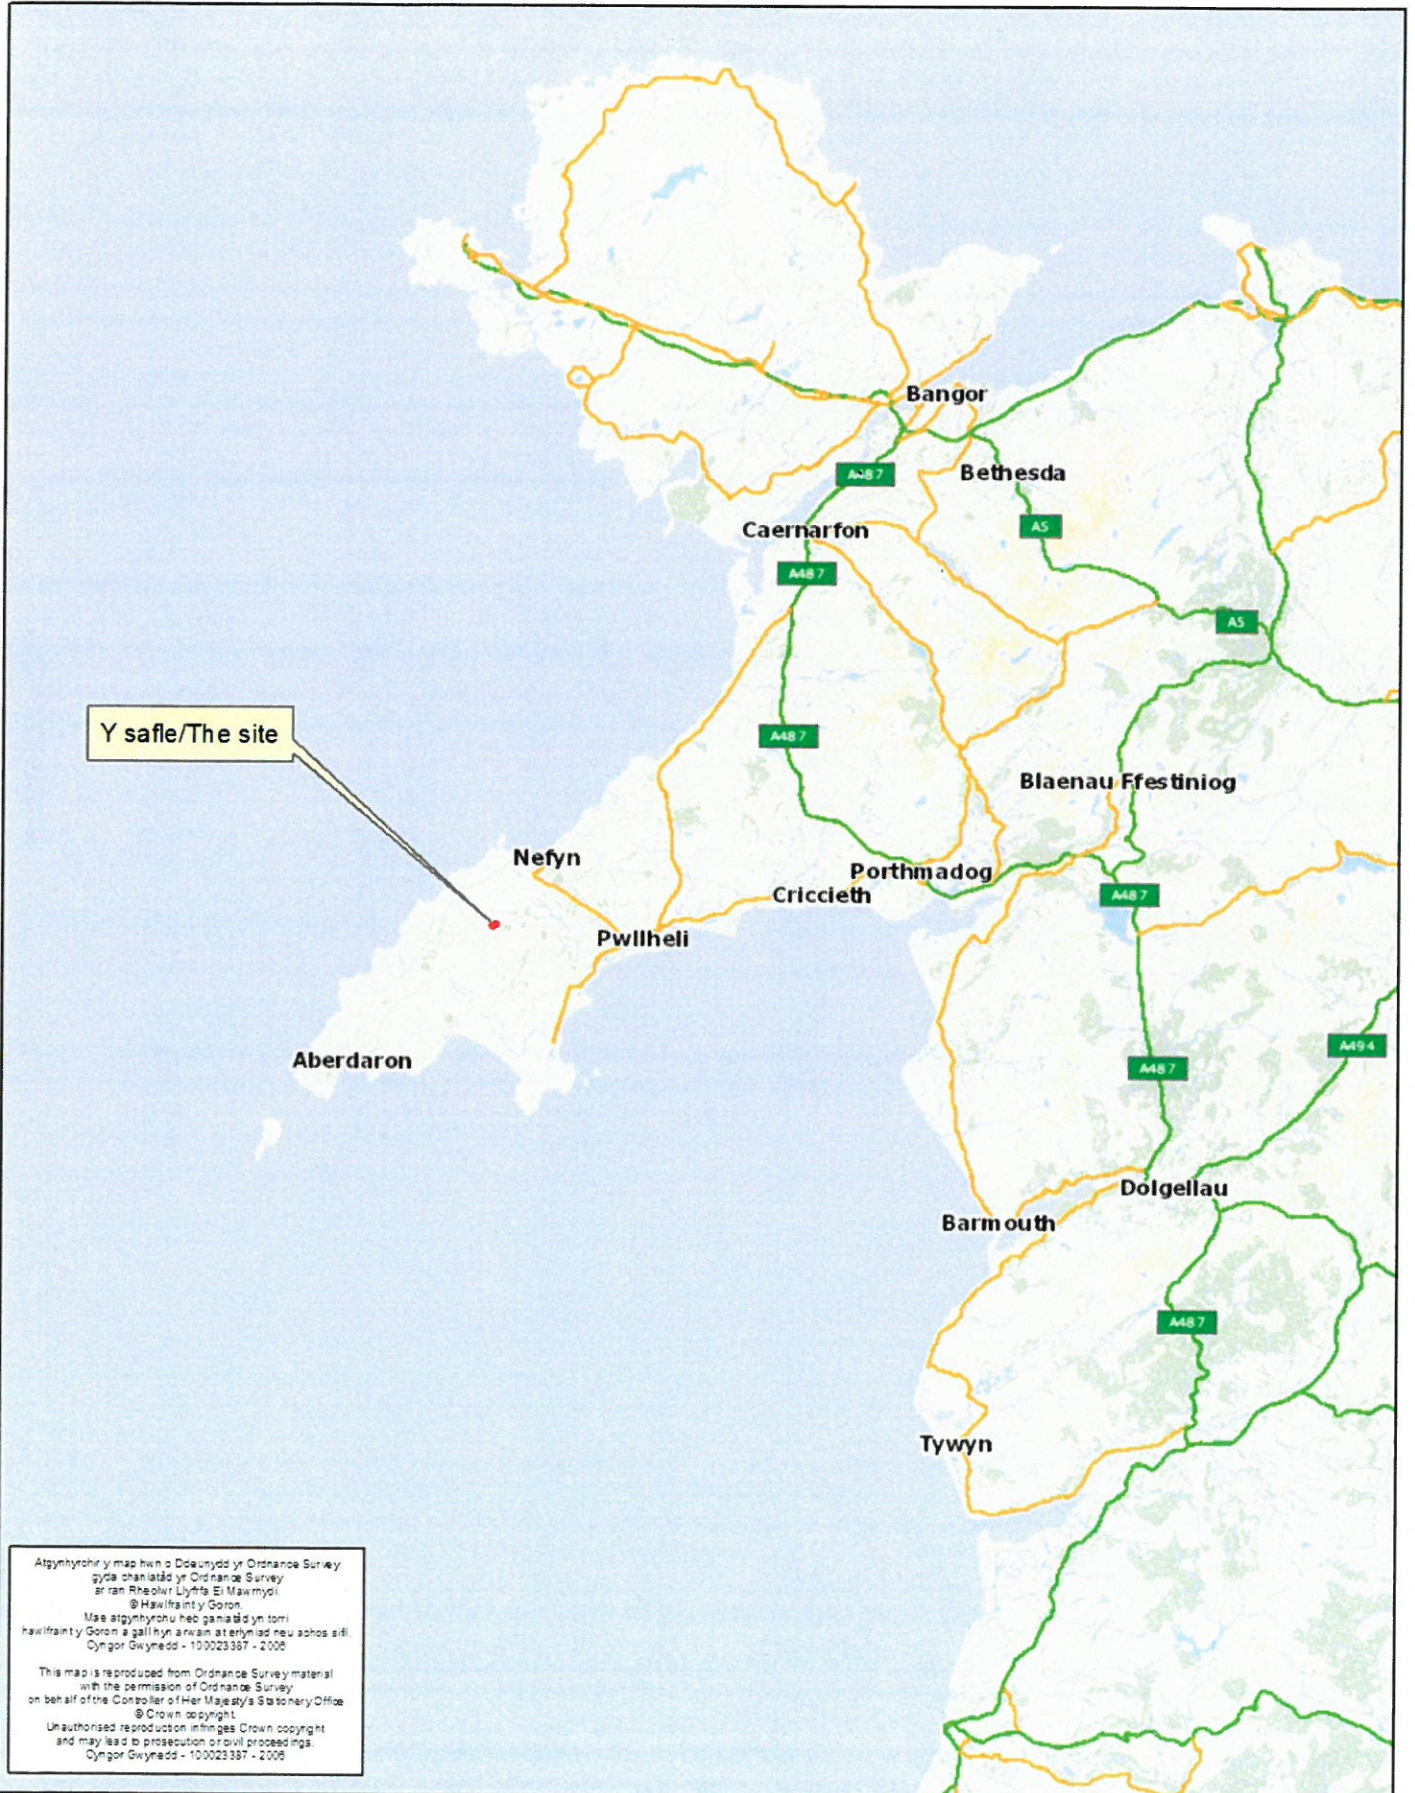

Atgynhyrchir y map hwn o Ddwydddi yr Ordnance Survey gyda phermitio yr Ordnance Survey ar ran Rheolwr Llyfrs El Masmyr.
© Hawlfraint y Goron.
Mae atgynhyrchu heb ganiatâd yn torri hawlfraint y Goron a gall hyn arwain at ennydd neu achos sifil.
Cyngor Gwynedd - 100023387 - 2008

This map is reproduced from Ordnance Survey material with the permission of Ordnance Survey on behalf of the Controller of Her Majesty's Stationery Office.
© Crown copyright.
Unauthorised reproduction infringes Crown copyright and may lead to prosecution or civil proceedings.
Cyngor Gwynedd - 100023387 - 2008

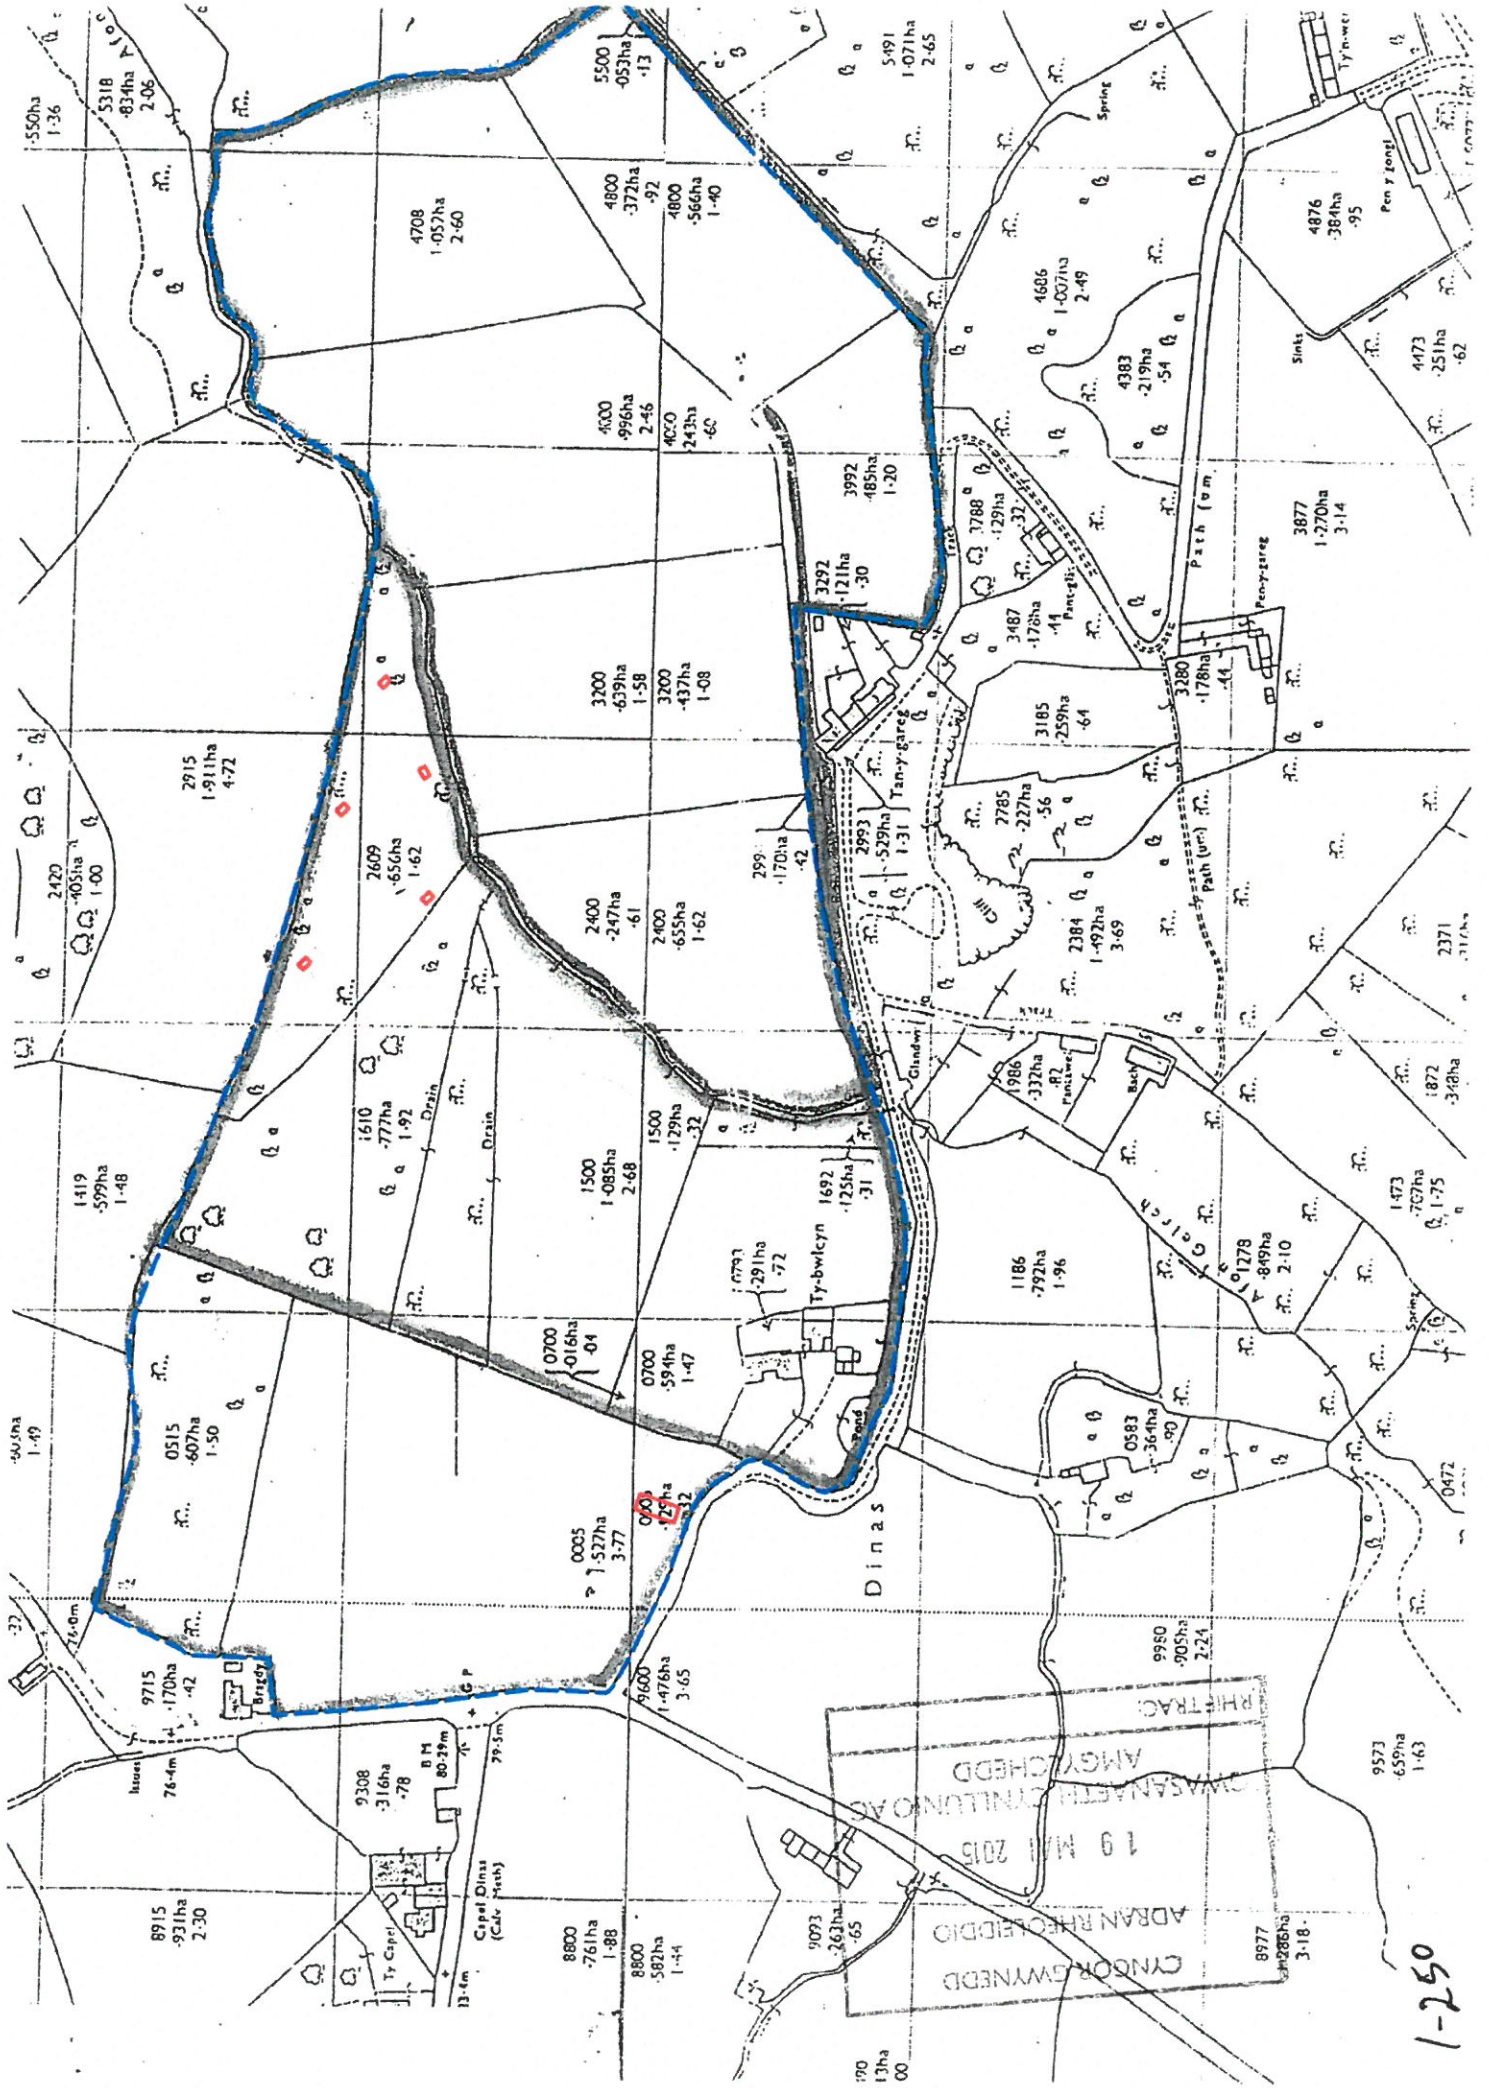


CYNDOR GWYNEDD
ADRAN RHIFOLIEDDIO
19 Mawrth 2015
GWASANAETH TYLLUNO AG
AMGYCHIEDD
RHIF TRAC

1-250

19 MAI 2015

GLAMING PŵD CYNLLUN I'W AG
AMCYLLIDDU

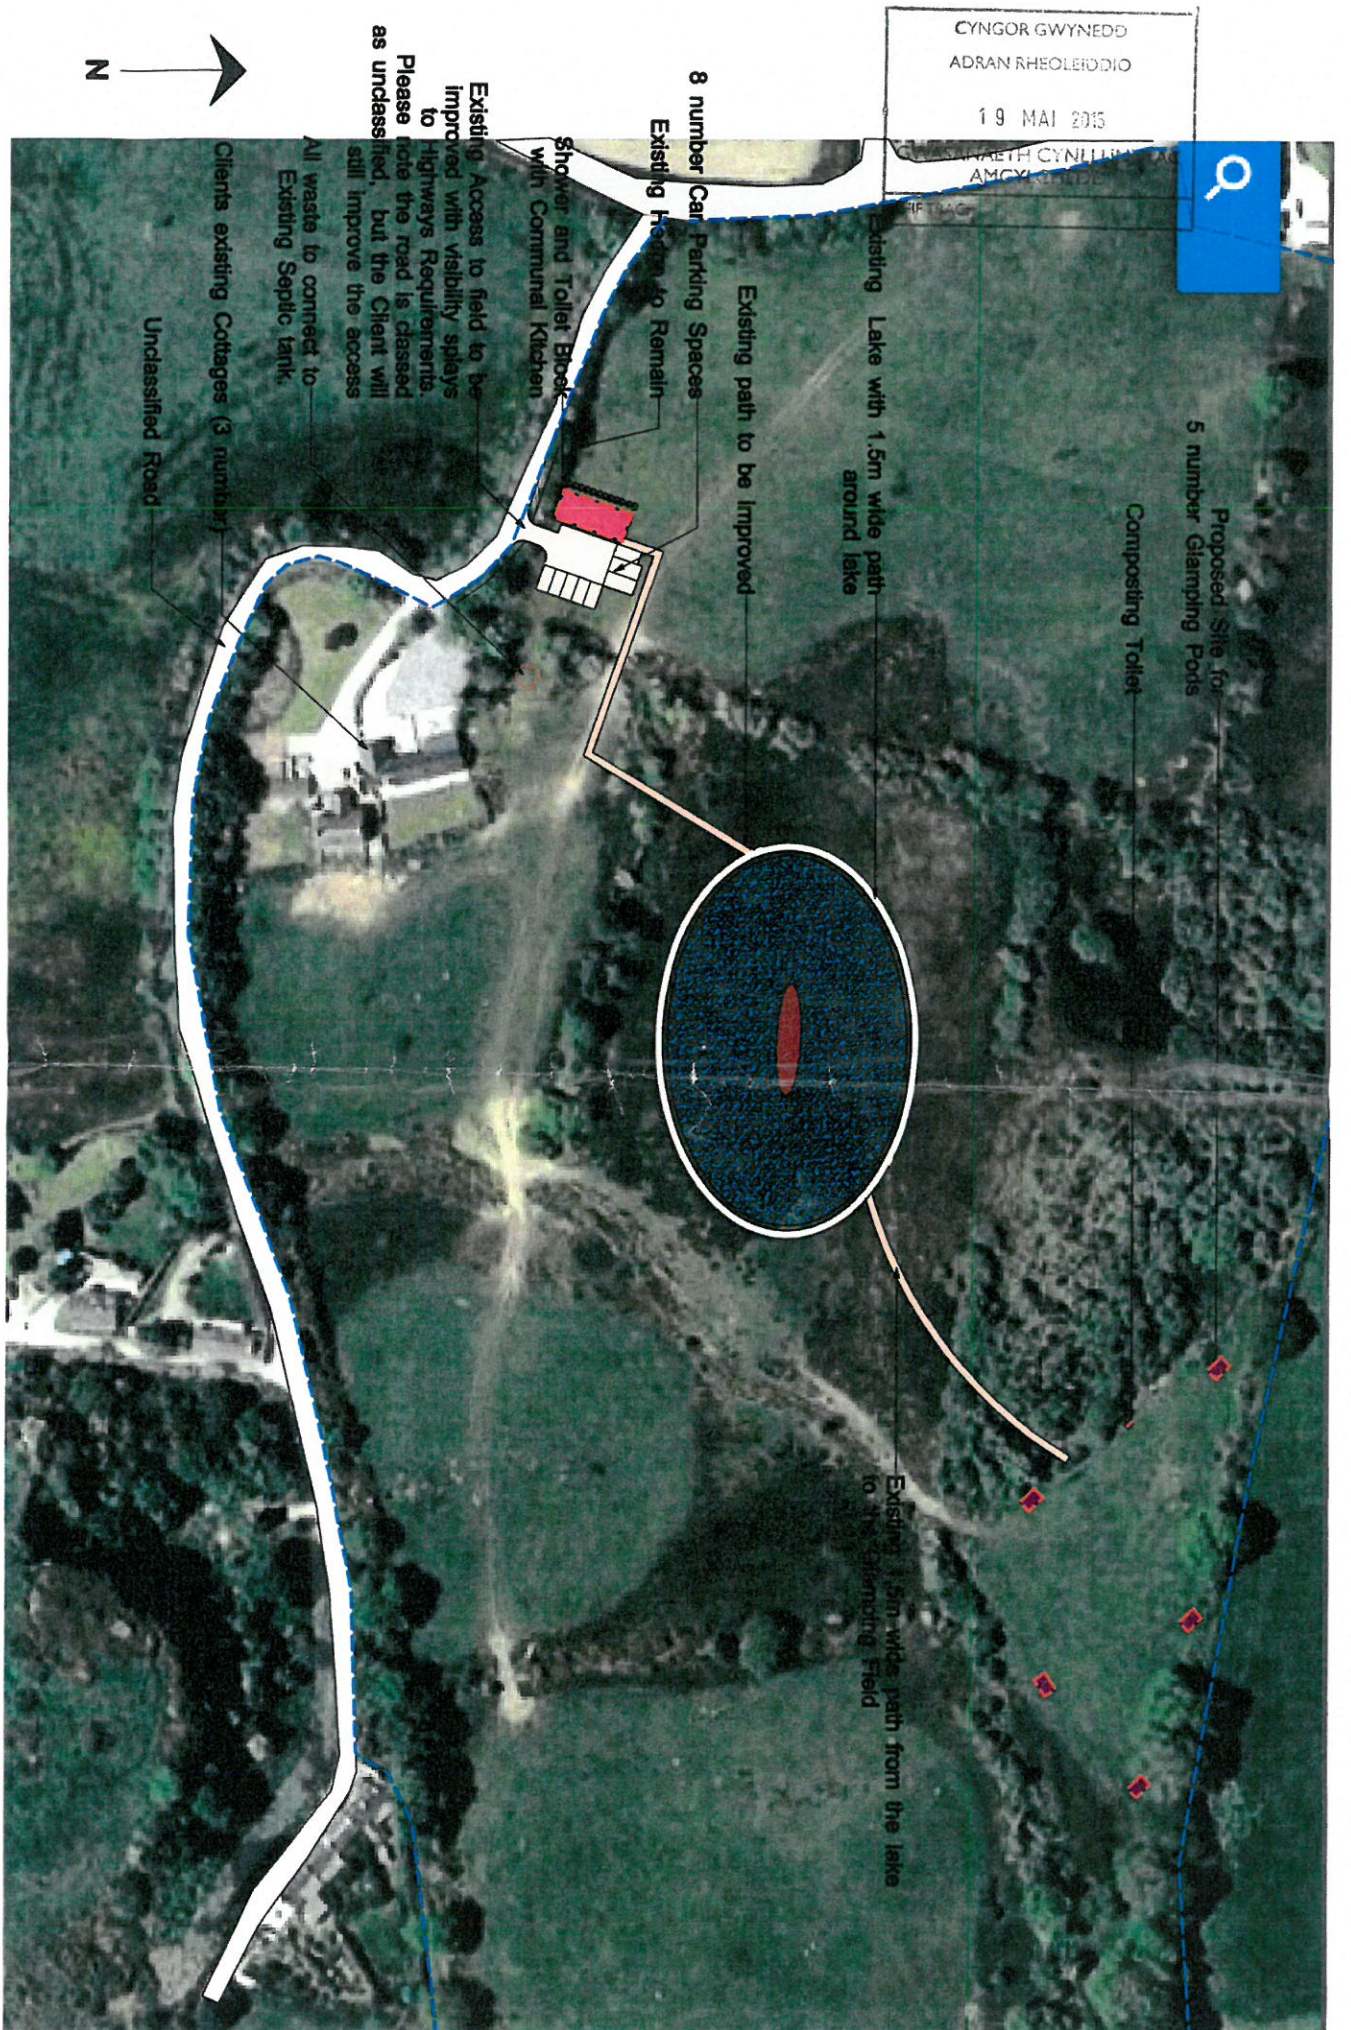

Proposed Site for
5 number Glamping Pods

Composting Toilet

Existing Lake with 1.5m wide path
around lake

Existing path to be Improved

8 number Car Parking Spaces

Existing Access to Remain

Shower and Toilet Block
with Communal Kitchen

Existing Access to field to be
improved with visibility splays
to Highways Requirements.
Please note the road is classed
as unclassified, but the Client will
still improve the access

All waste to connect to
Existing Septic tank.

Clients existing Cottages (3 number)

Unclassified Road

Existing 1.5m wide path from the lake
to the Glamping Field



SCALE	1:1000	SHEET	A3
DRAWN	MB	DATE	FEB 2015
CHECKED	-/-	DATE	-/-

Glamping Pods and
Shower/Wc/Kitchen Block
Dinas

SITE PLAN

70m

140m

210m

200m

JOB No.	2000	SERIES	3	DRAWING	1	REVISION	
---------	------	--------	---	---------	---	----------	--


CYNGOR GWYNEDD
ADRAN RHEOLEIDDIO

9 MAI 2015


GWASANAETH CYNLLUNIO AC
AMGYLCHEDD

RHEITRAC:

Zinc Corrugated Sheet Roofing

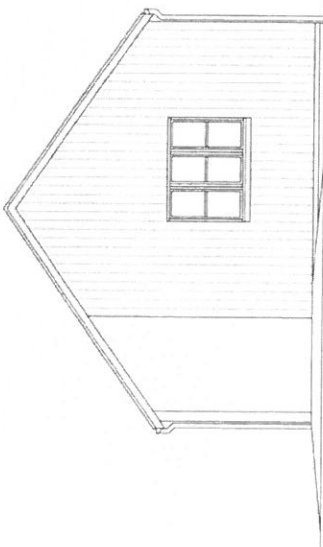


Side Elevation

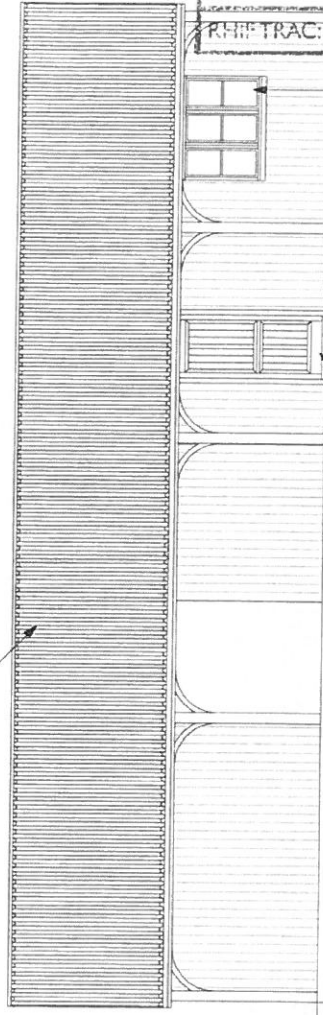

Front Elevation


Timber Stable Entrance Door

Timber Windows

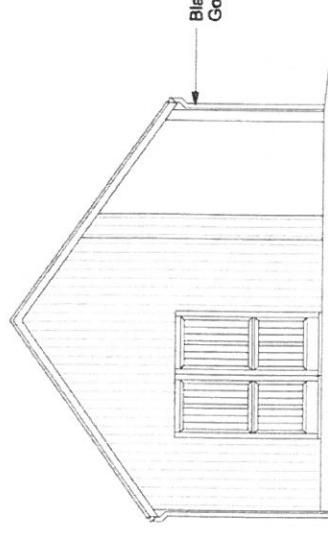

Side Elevation

Black Upvc Rainwater
Goods

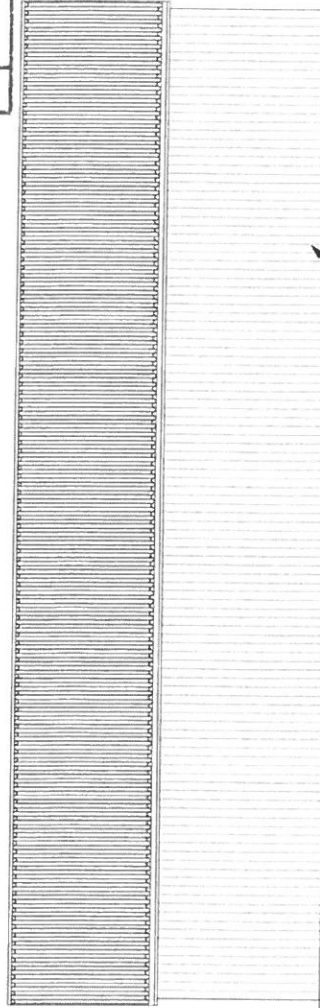

Rear Elevation

Thermowood or Similar Approved Rustic Timber Cladding

SCALE	1:100	SIZE	A4
DRAWN	mb	DATE	Mar 15
CHECKED	-	DATE	-/-

Glamping Pods and
Shower/Wc/Kitchen Block
Dinas

Elevations :
Shower/Toilet/Kitchen

JOB No.	2000	SERIES	2	DRAWING	1	REVISION	
---------	------	--------	---	---------	---	----------	--

5m

10m


15m

20m

25m




Screen Planting to Rear

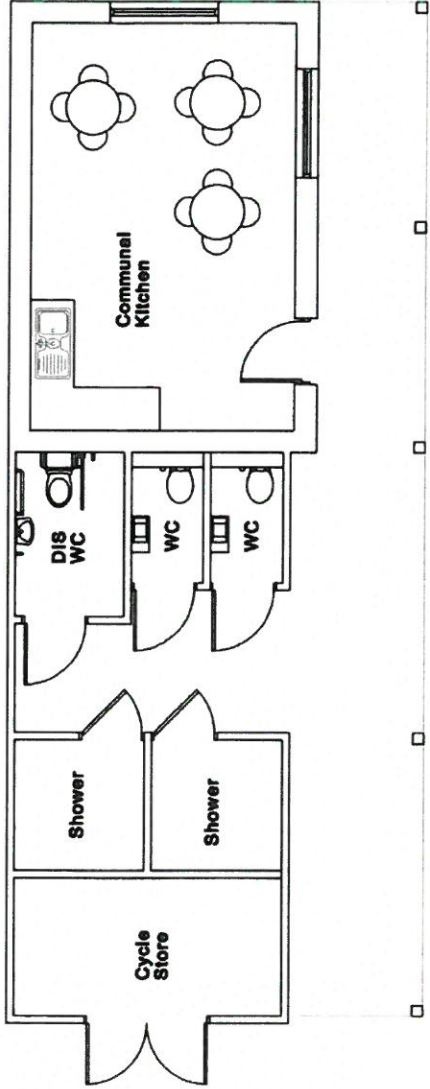

Floor Plan

CYNGOR GWYNEDD
 ADRAN RHEOLEIDDIO
 19 MAI 2015
 GWASANAETH CYNLLUNIO AC
 AMGYLCHEDD
 RHIFTRAC

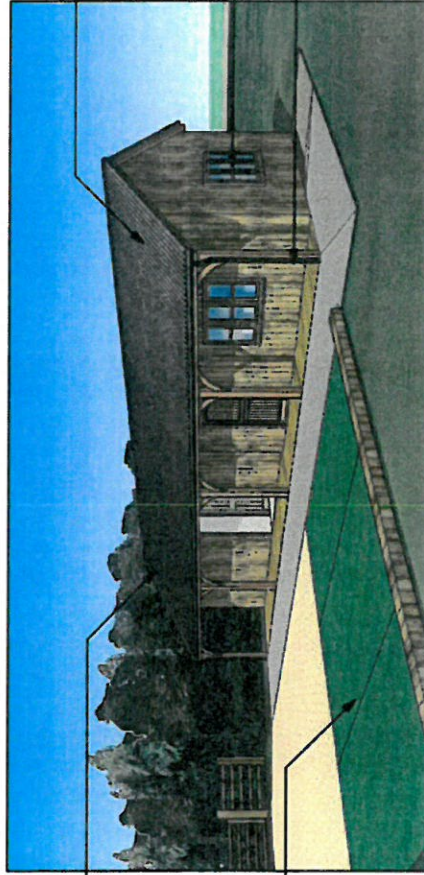

Zinc Corrugated Sheet Roofing

Zinc Corrugated Sheet Roofing

Thermowood or Similar Approved
 Rustic Timber Cladding

Timber windows

Black Upvc Rainwater
 Goods

SCALE	1:100	SHEET	A4
DESIGNER	mb	DATE	Mar 15
CHECKED	-	DATE	-/-

Glamping Pods and
 Shower/Wc/Kitchen Block
 Dinas

Plan : Shower/Toilet/Kitchen
 Model Images

2000	1	1	1
JOB No.	REVISED	DATE	REVISION

